
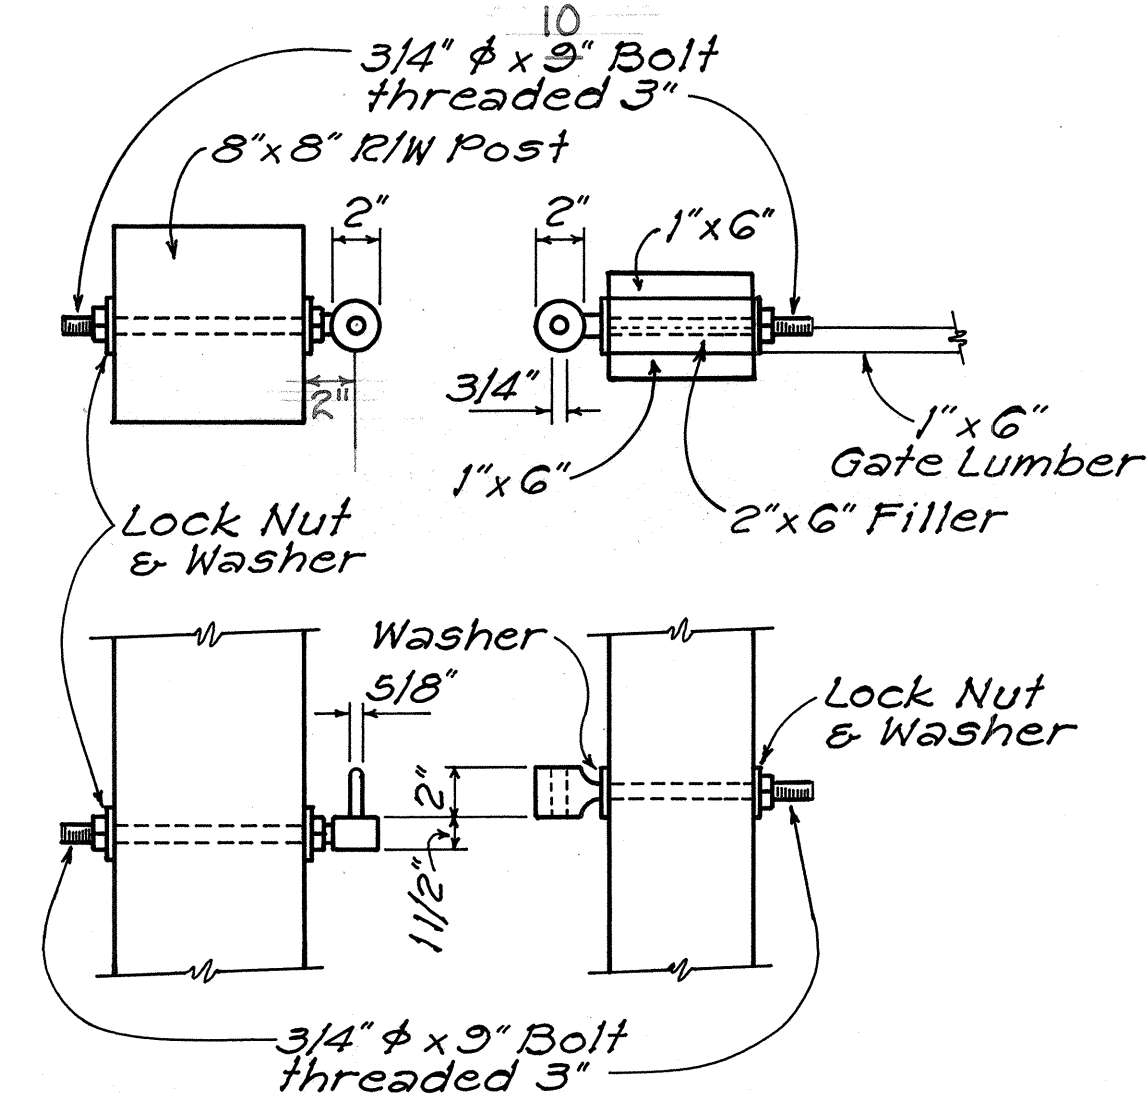


FED. ROAD DIST. NO.	STATE	FED. AID PROJ. NO.	FISCAL YEAR	SHEET NO.	TOTAL SHEETS
HAWAII	HAW.	ER 9(3)	1979	15	89

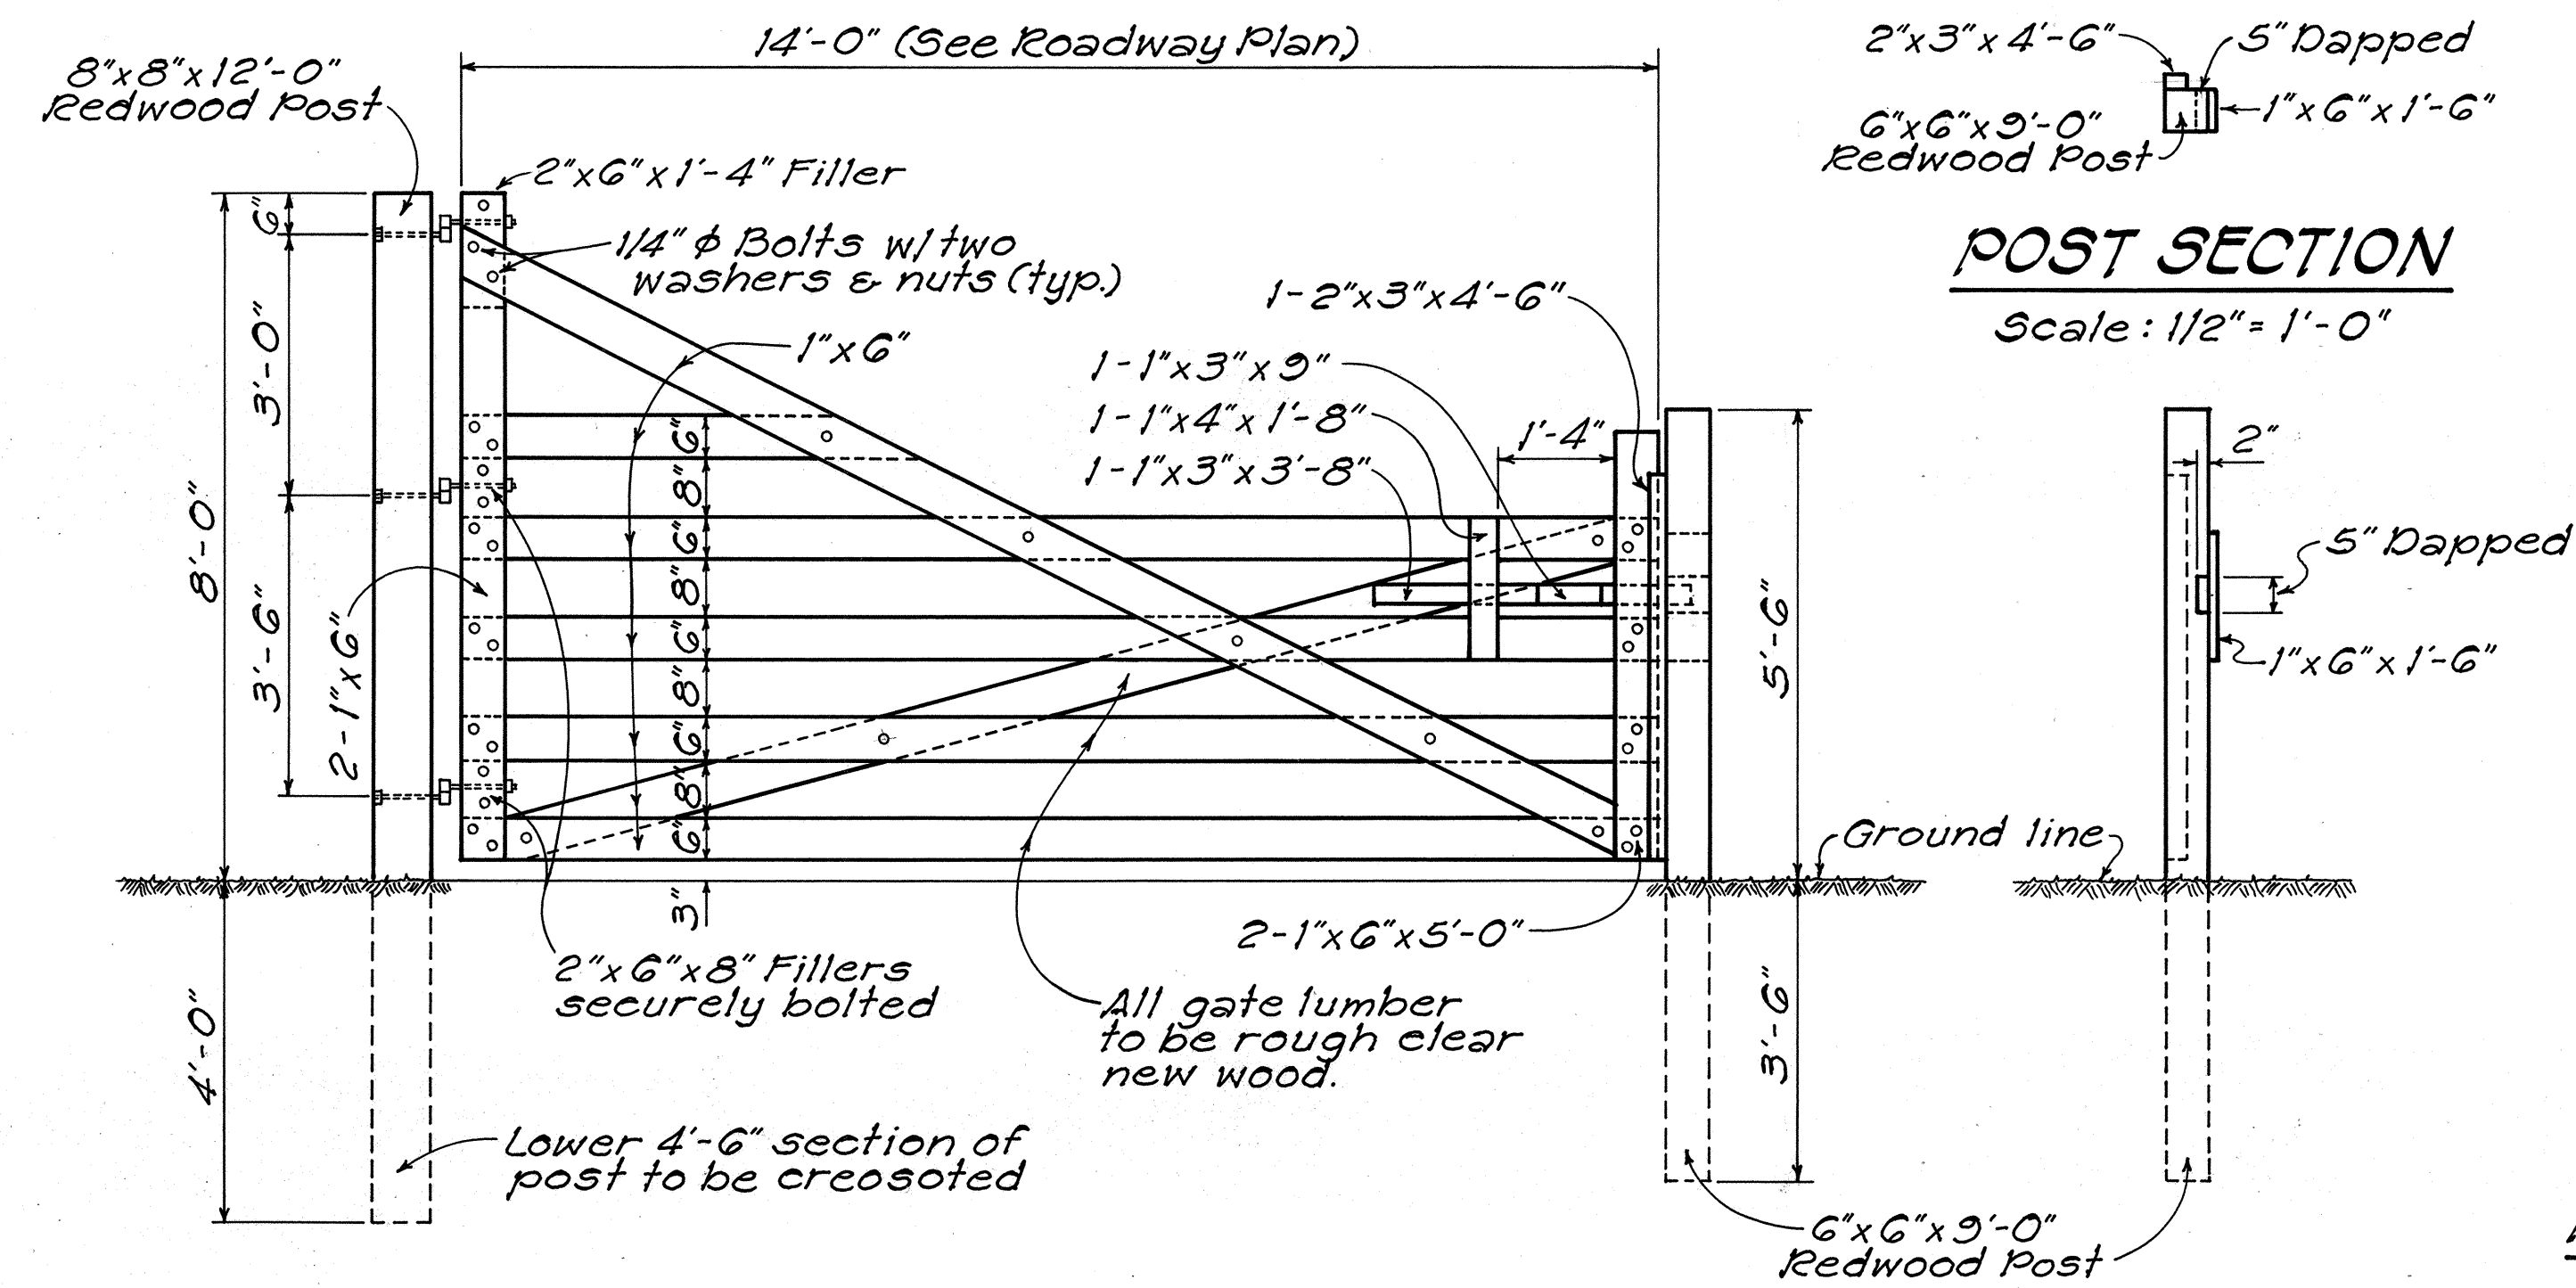


NOTE: 1/4" ϕ bolts required for one gate:

Amount	Length
7	23 1/4"
9	33 3/4"
15	43 1/4"
2	53 1/4"


DETAIL OF WOOD GATE

Scale As Shown

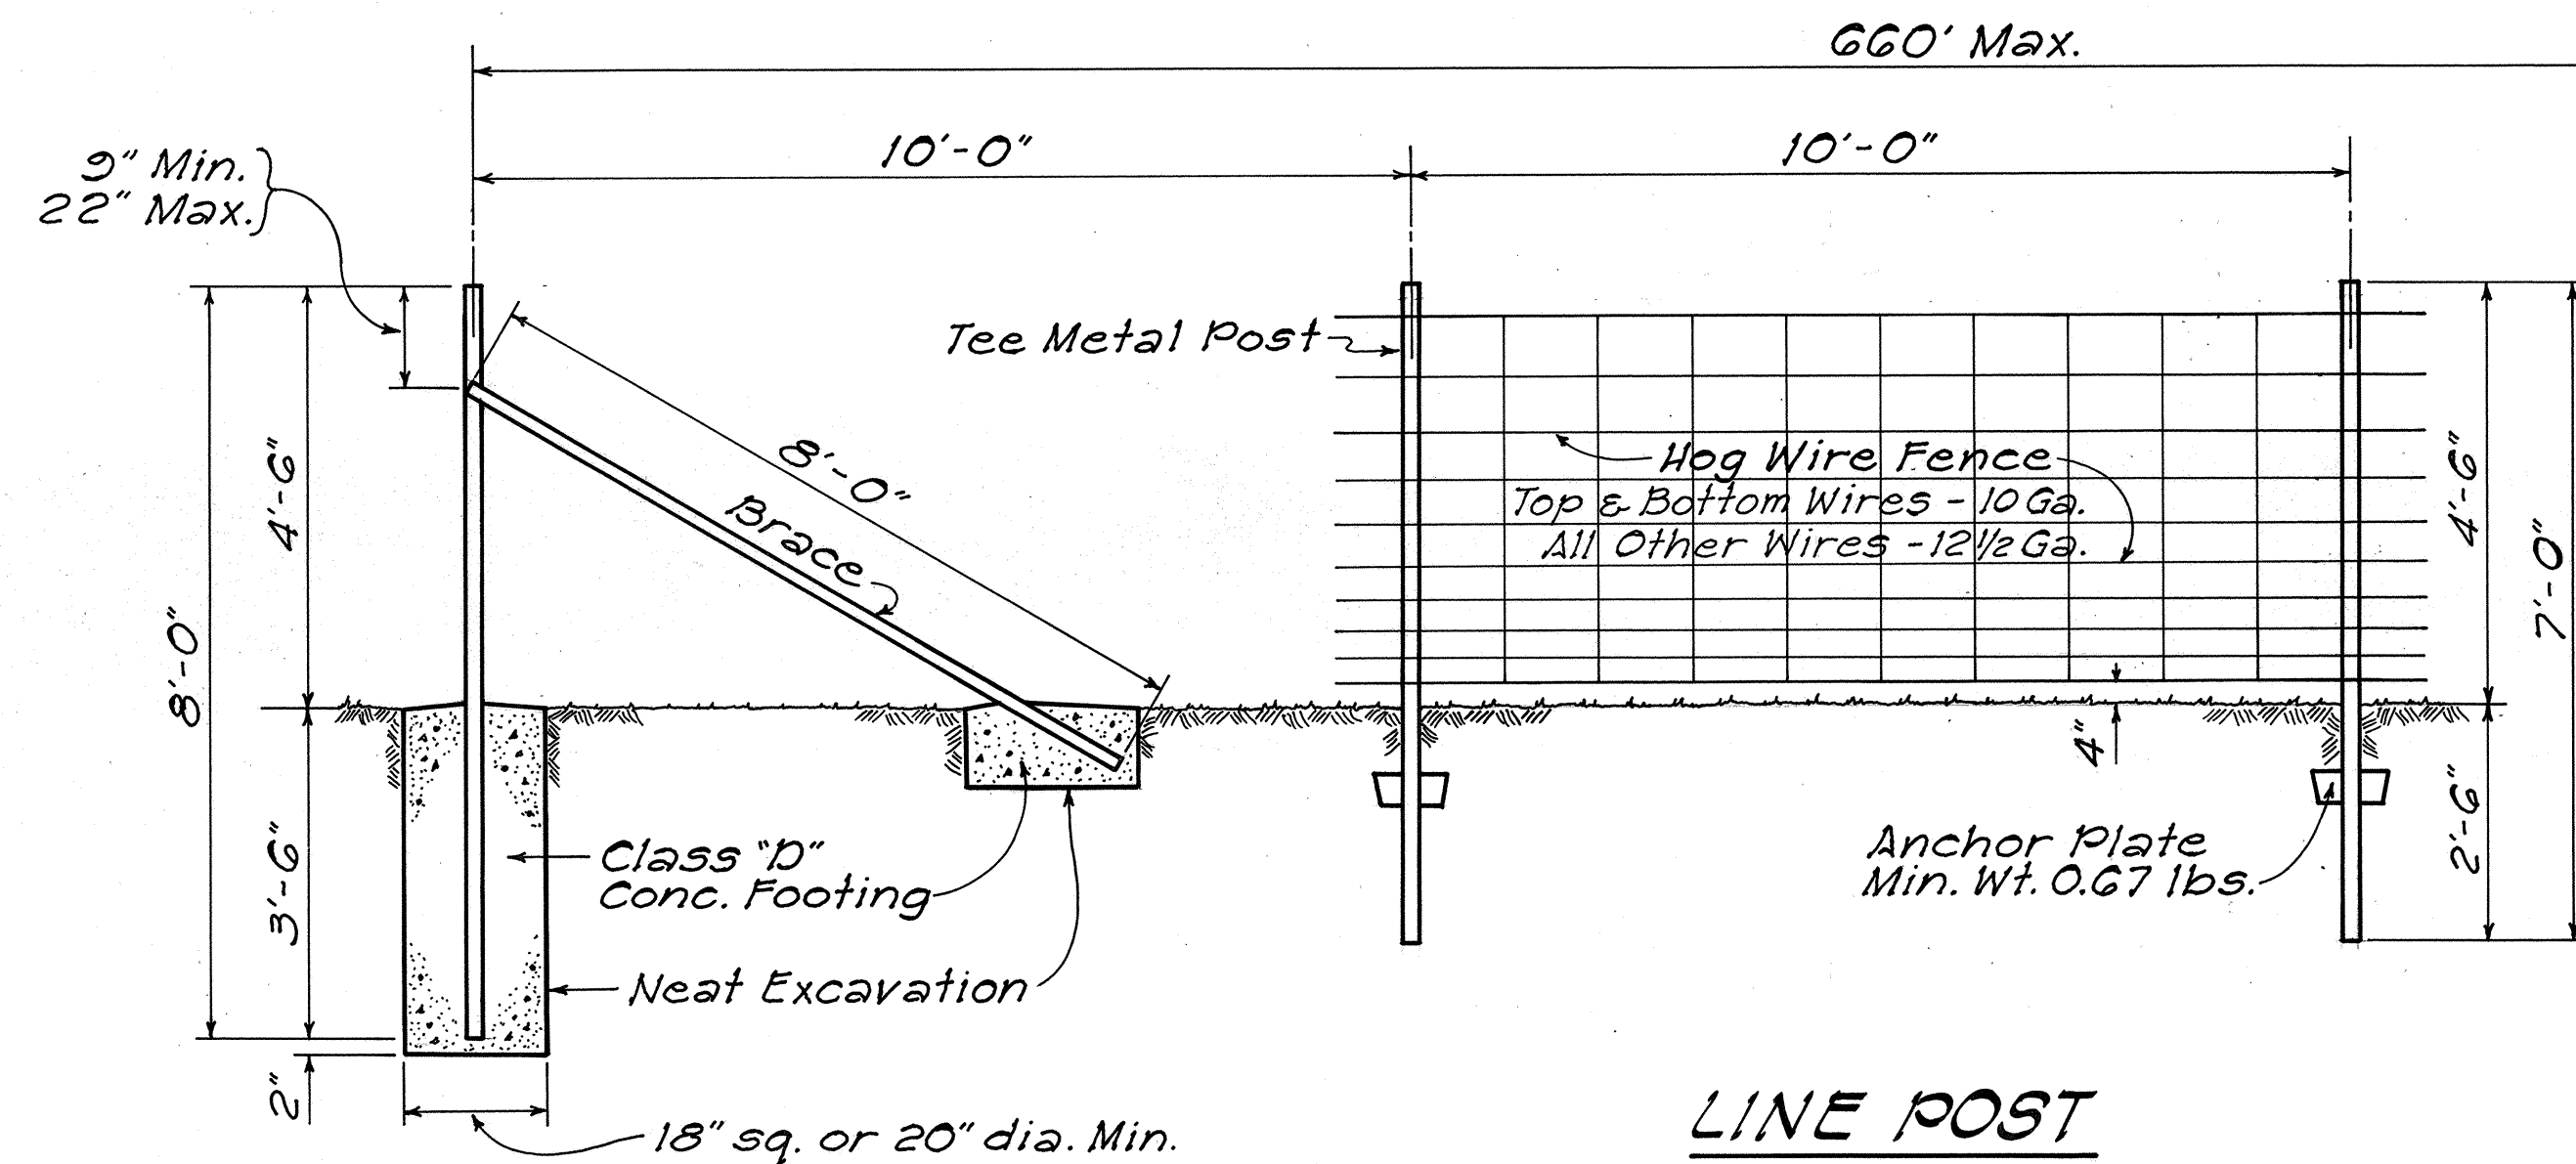

END OR CORNER POST

Scale: 1/2" = 1'-0"

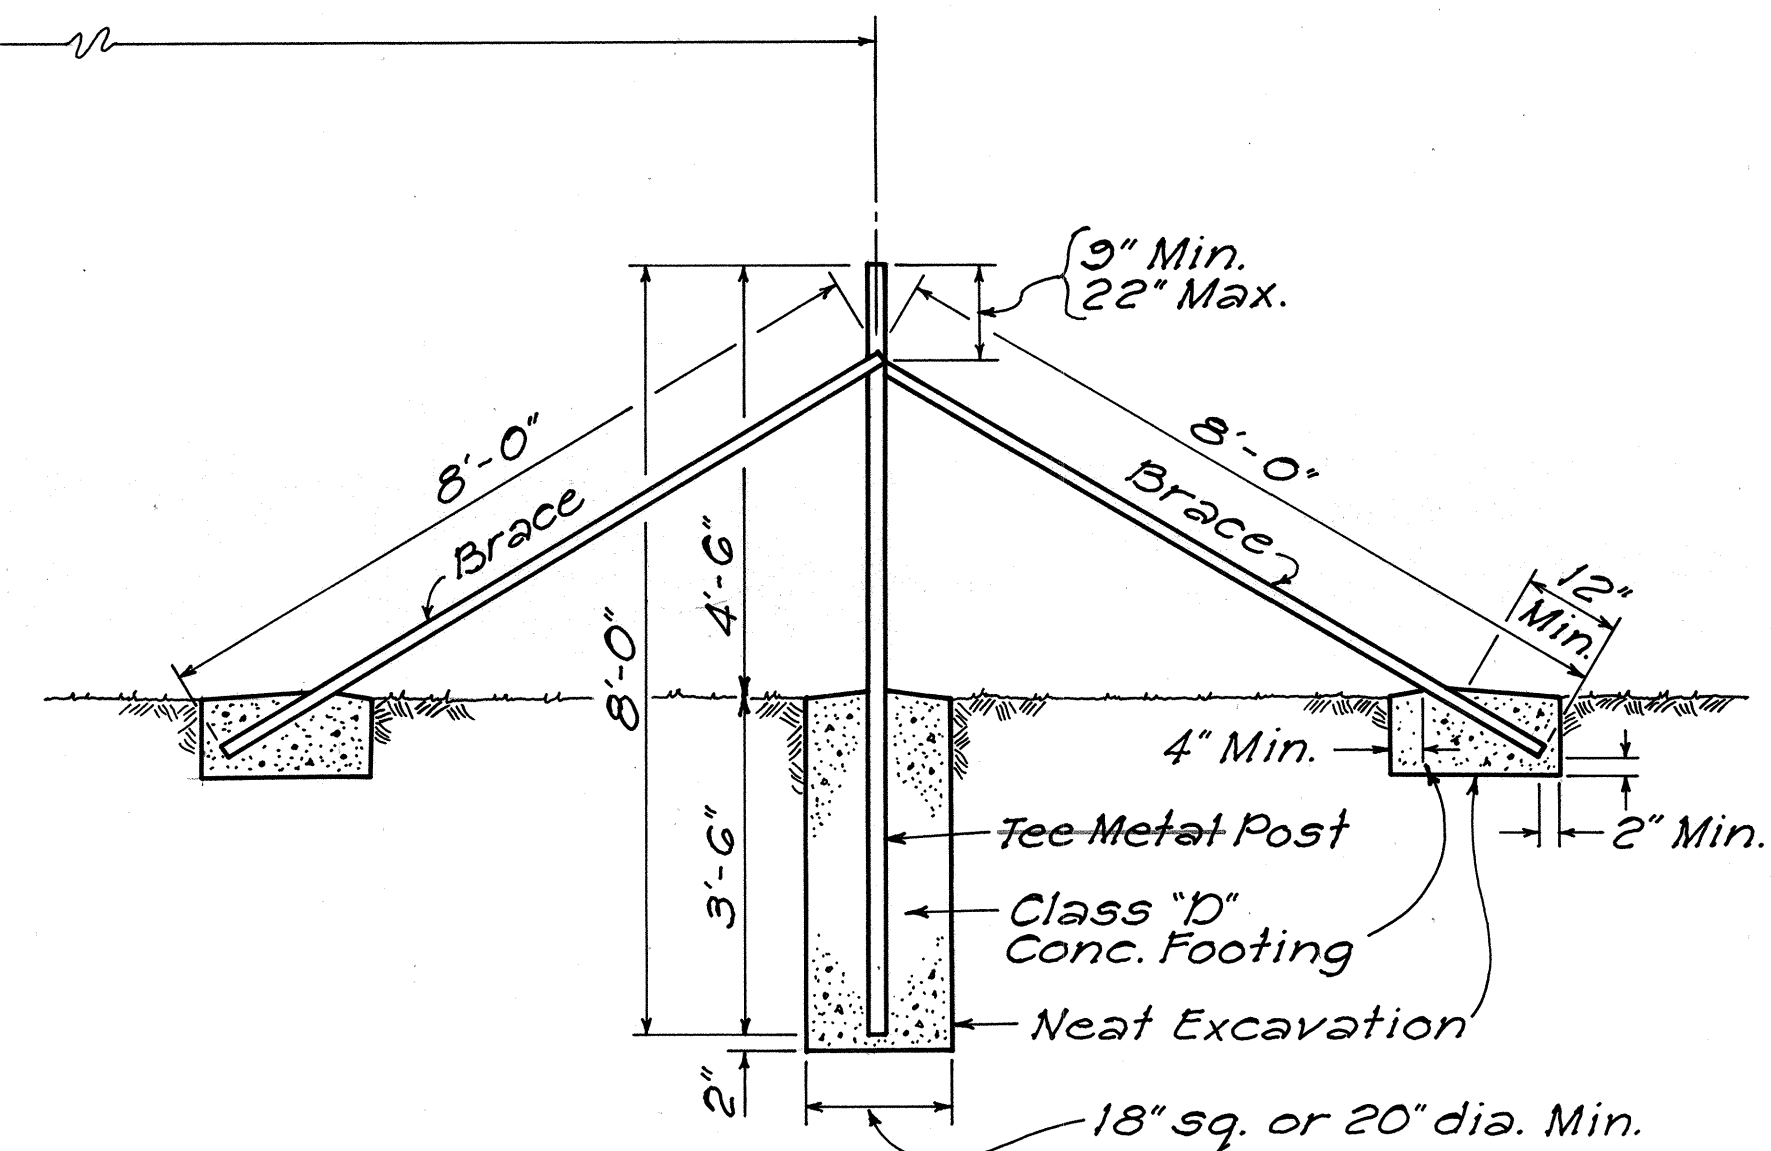

DETAIL OF HOG WIRE FENCE

Scale As Shown

STATE OF HAWAII
DEPARTMENT OF TRANSPORTATION
LAND TRANSPORTATION FACILITIES DIVISION
MISCELLANEOUS DETAILS
KAIMU-CHAIN OF CRATERS ROAD
F.A.P. No. ER-9 (3)

Scale: As Shown Date: May 1978
SHEET No. 1 OF 1 SHEETS