



FED. ROAD DIST. NO.	STATE	FED. AID PROJ. NO.	FISCAL YEAR	SHEET NO.	TOTAL SHEETS
HAWAII	HAW.	STP-0130(25)	1993	10	21

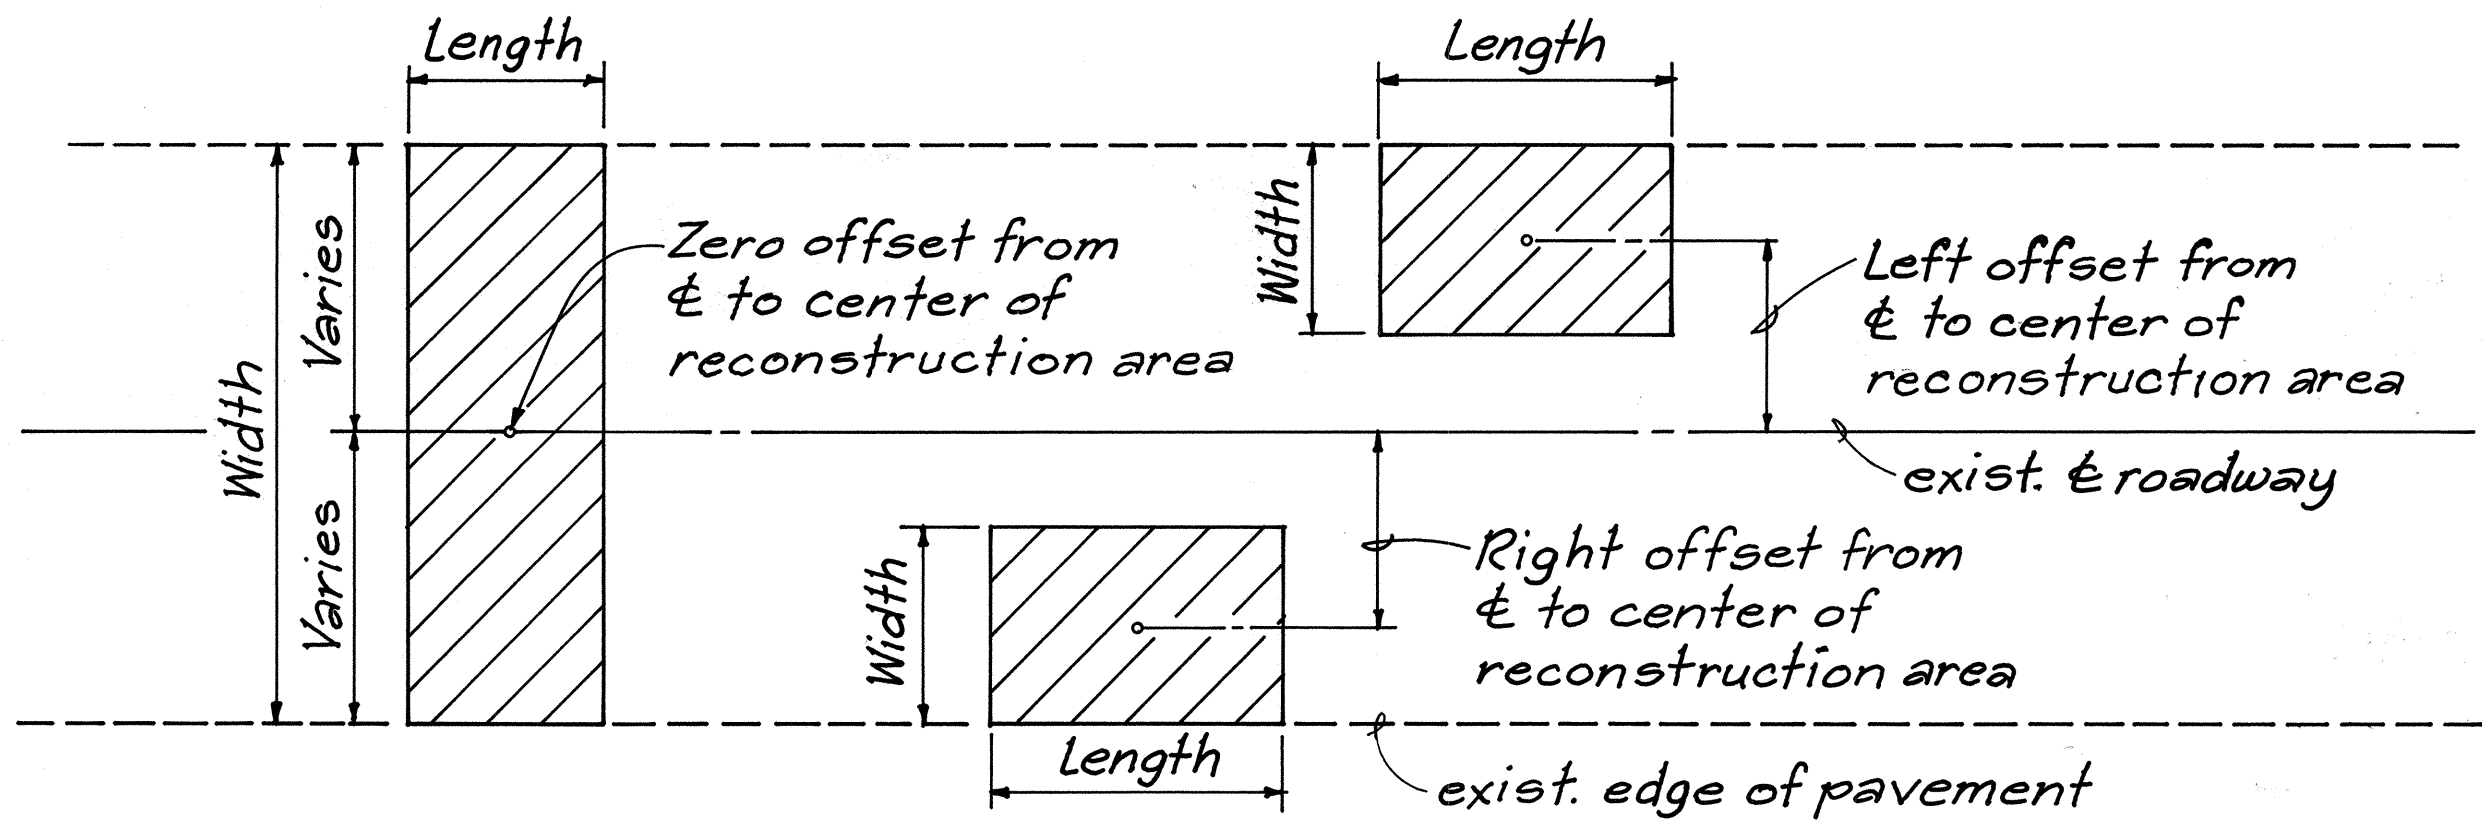


TYPICAL PLAN

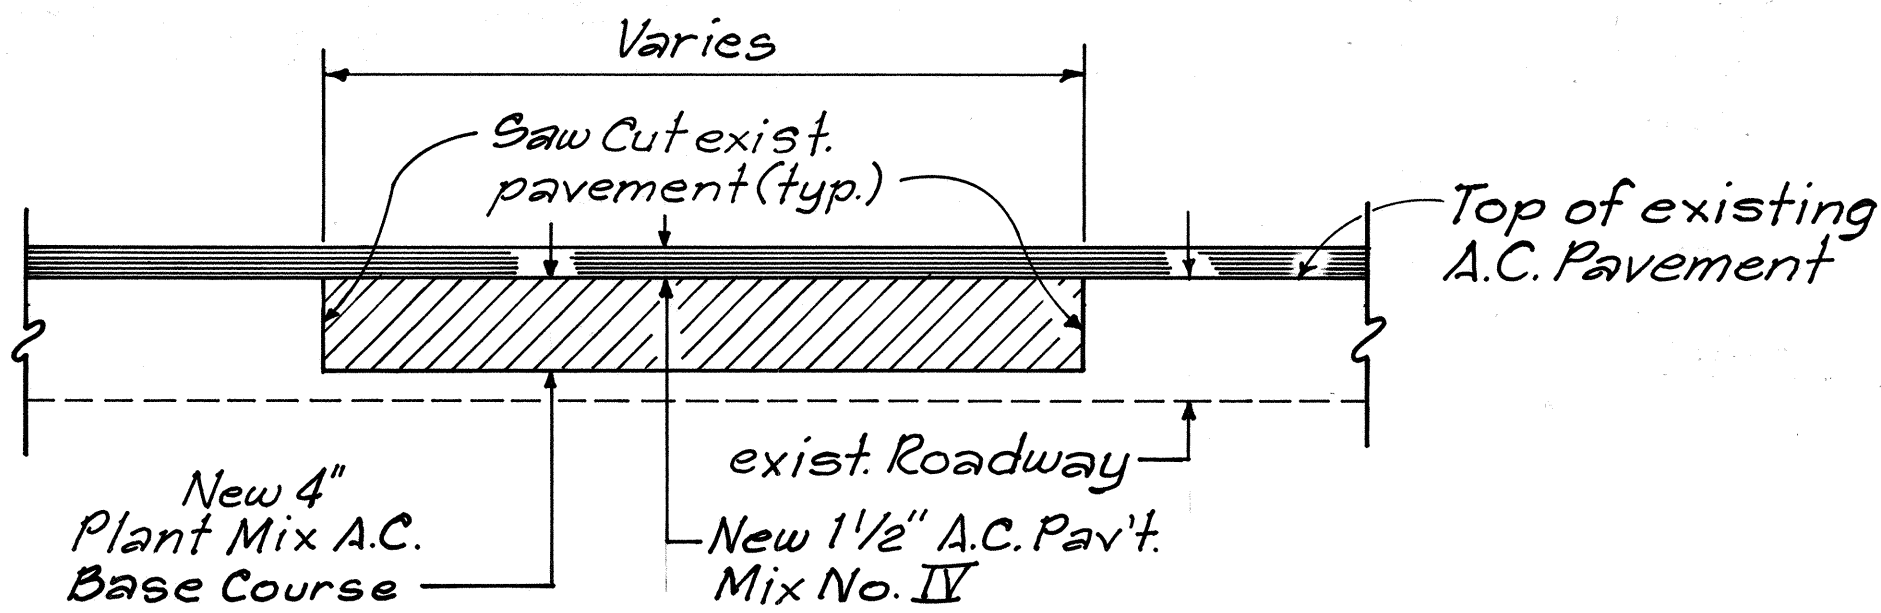

TYPICAL SECTION

PAVEMENT RECONSTRUCTION DETAIL

Not To Scale

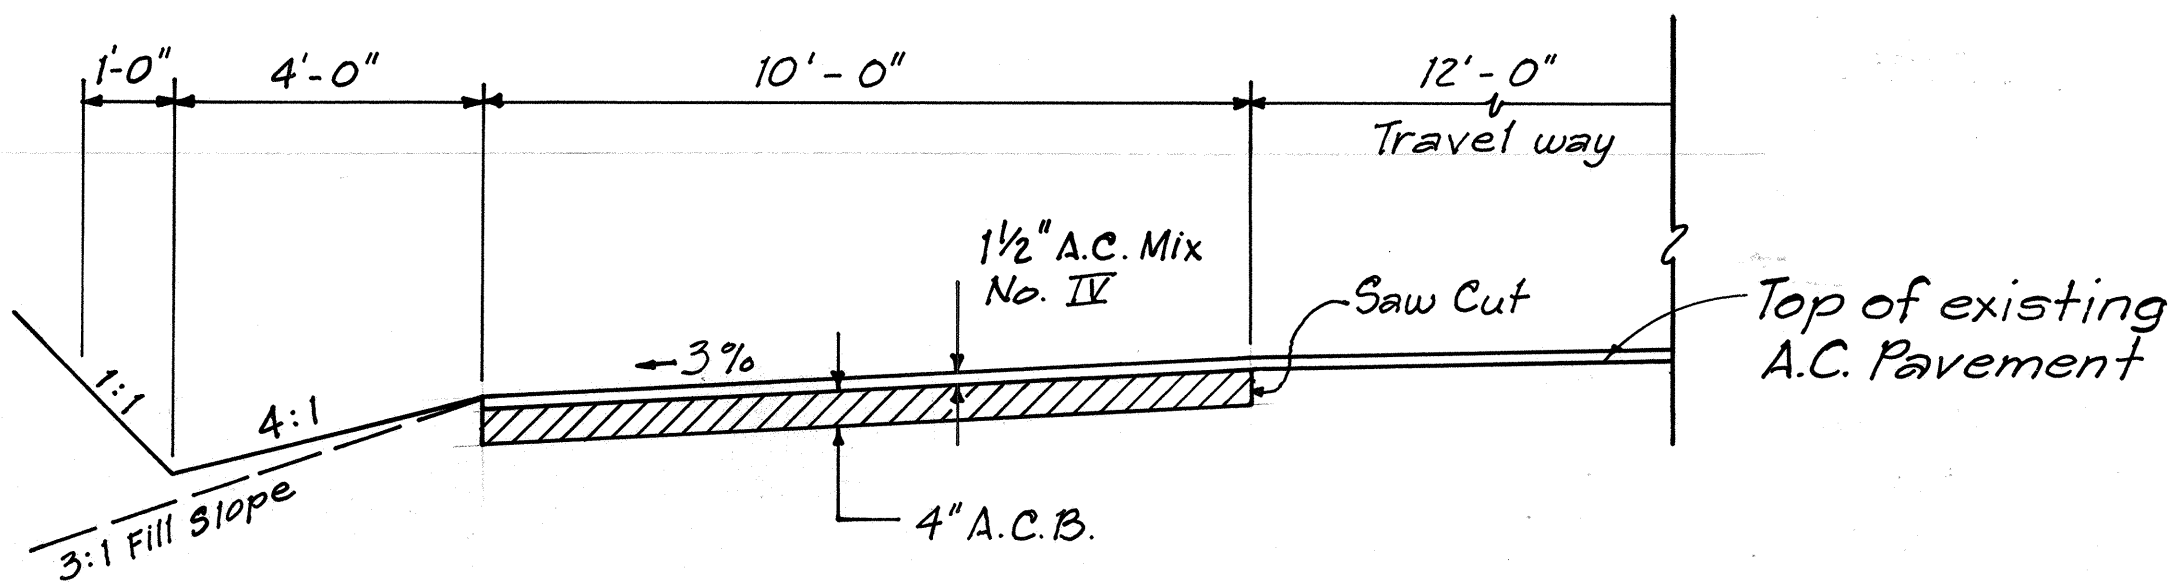

SHOULDER RECONSTRUCTION DETAIL

Not To Scale

(STATION 28+30 to STATION 164+10 Lf.)

RECONSTRUCTION AREA SCHEDULE							
Exist. Proj. No.	STATION		OFFSET FROM $\pm$ (Ft.)		LENGTH (Lin. Ft.)	WIDTH (Ft.)	APPROX. AREA (Sq. Ft.)
	FROM	TO	LEFT	RIGHT			
S-0130(7)	27+61	28+11			50	24	1,200
	28+29	28+79			50	24	1,200
	52+22	52+27	6		5	12	60
	54+35	54+41	6		6	12	72
	57+41	57+46			5	24	120
	164+10	163+60			50	24	1,200
	164+90	165+40			50	24	1,200
	196+03	196+08		6	5	12	60
	209+87	209+93		6	6	12	72
	213+25	213+30		6	5	12	60
	215+76	215+81		6	5	12	60
	227+84	227+89		6	5	12	60
S-0130(9)	1+31	2+00	10		69	4	276
	2+65	2+75	6		10	12	120
	2+75	3+17	9		42	6	252
	3+60	4+00	10		40	4	160
	4+00	4+52	6		52	12	624
	5+88	6+54	10		66	4	264
	7+93	8+06	6		13	2	26
	8+48	9+00	11		52	2	104
	9+93	10+44	6		51	12	612
	10+80	11+72	11		92	2	184
	12+20	12+78	10.5		58	3	174
	12+78	13+00	6		22	12	264
	13+35	13+82	8		47	4	188
	14+86	15+67	10		81	4	324
	15+67	15+77	6		10	12	120
	16+30	16+55	4.5		25	9	225
	16+92	17+00		10	8	4	32
	17+82	18+17	1.5		35	3	105
	19+69	20+00	6		31	12	372
TOTAL							9,790

SURVEY PLOTTED BY	DATE
DRAWN BY	
DESIGNED BY	
QUANTITIES BY	
CHECKED BY	
ORIGINAL PLAN	
NOTE BOOK	
No.	

STATE OF HAWAII
DEPARTMENT OF TRANSPORTATION
HIGHWAYS DIVISION

PAVEMENT RECONSTRUCTION
DETAIL AND SCHEDULE
KEAAU TO PAHOA ROAD
RESURFACING AND IMPROVEMENTS
H.A. PROJ. No. STP-0130(25)
Scale: As Noted Date: Sept. 1992
SHEET No. 1 OF 1 SHEETS