



FED. ROAD DIST. NO.	STATE	FED. AID PROJ. NO.	FISCAL YEAR	SHEET NO.	TOTAL SHEETS
HAWAII	HAW.	STP-0130(25)	1993	4	21


VALVE BOX SCHEDULE *					
Exist. Proj. No.	STATION	OFFSET FROM $\pm$ (FT.)			REMARKS
		LEFT	$\pm$	RIGHT	
S-0130(7)	36+94	22.75			Valve Box
	54+39	18.67			Valve Box
	83+32	21.0			Traffic Control Box
	174+73	19.33			Valve Box
	209+91	18.0			Valve Box
	216+73	19.0			Valve Box
S-0130(9)					
	4+27			16.0	Valve Box
	12+67			12.0	Valve Box
	12+71			16.0	Valve Box
TOTAL					11 Each
* For valve box frame and cover details see Hawaii County DWS Standard Details, Sheet Nos 13 and 22. For Hawaii County DWS Standard Notes see Sheet No. 20, These plans.					

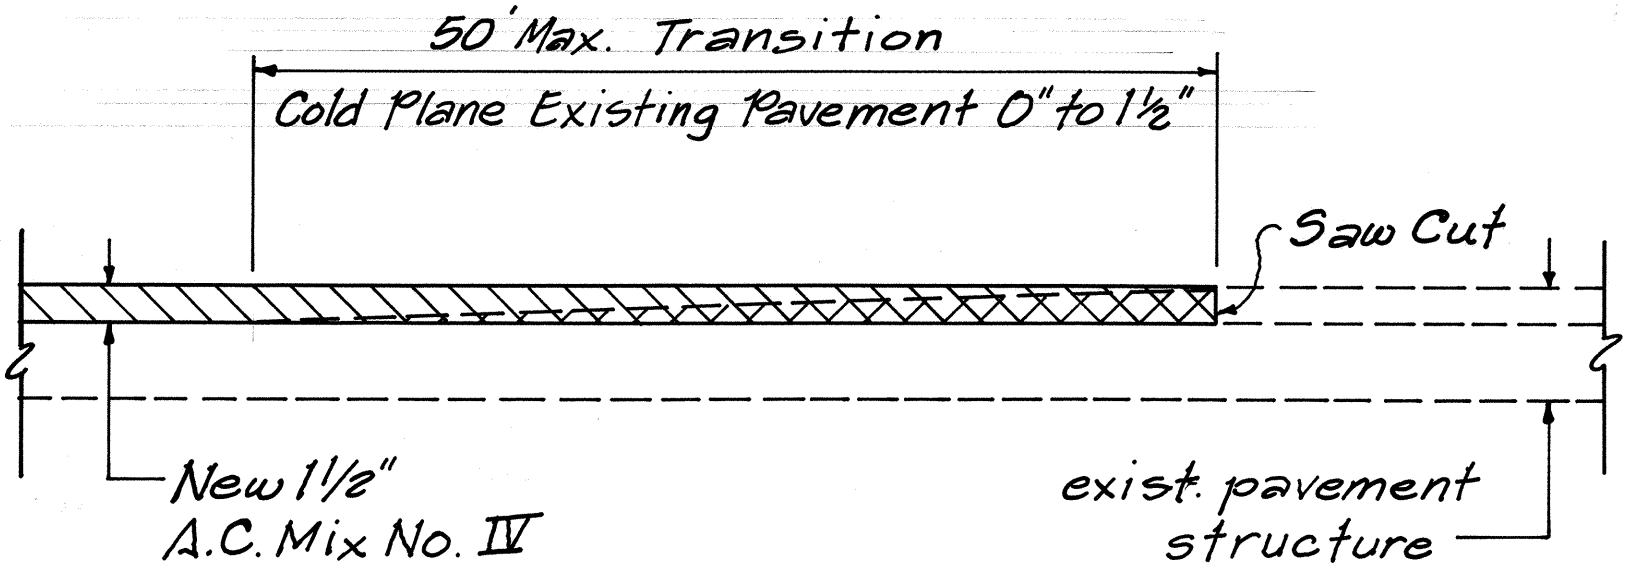

TYPICAL LONGITUDINAL SECTION
AT BEGINNING & END OF PROJECT
Not To Scale

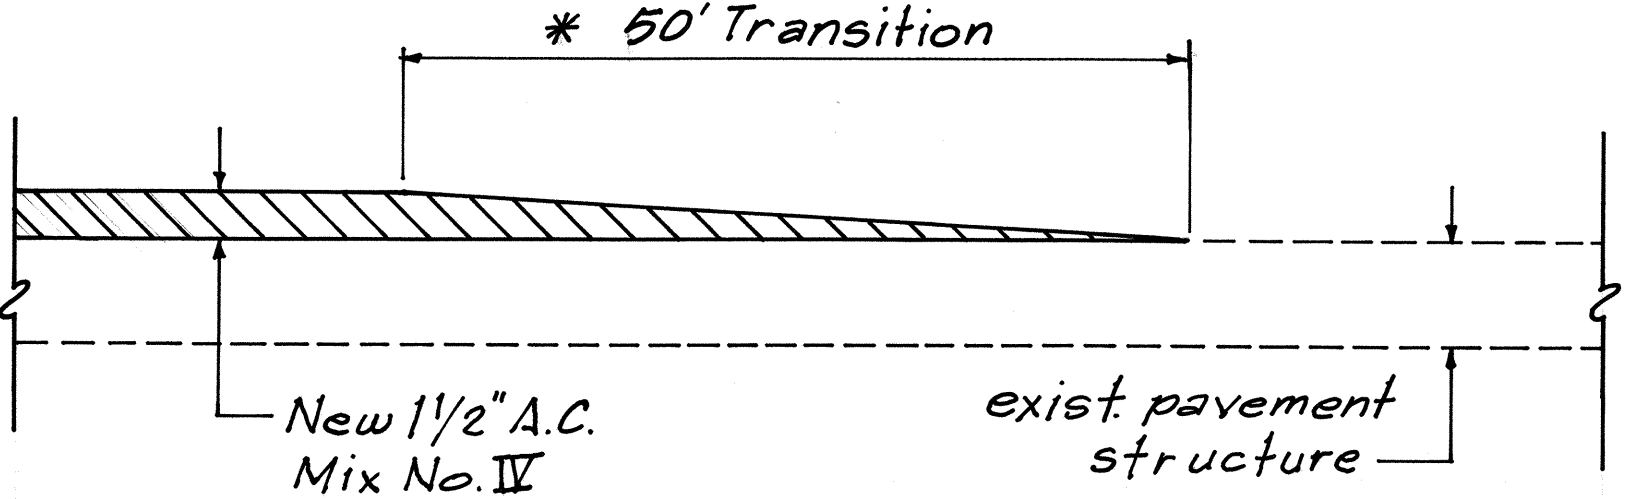

TYPICAL LONGITUDINAL SECTION
AT INTERMEDIATE ENDS OF PROJECT
Not To Scale
* Project No. S-0130(7) Sta. 247+47.13
* Project No. S-0130(9) Sta. 0+00

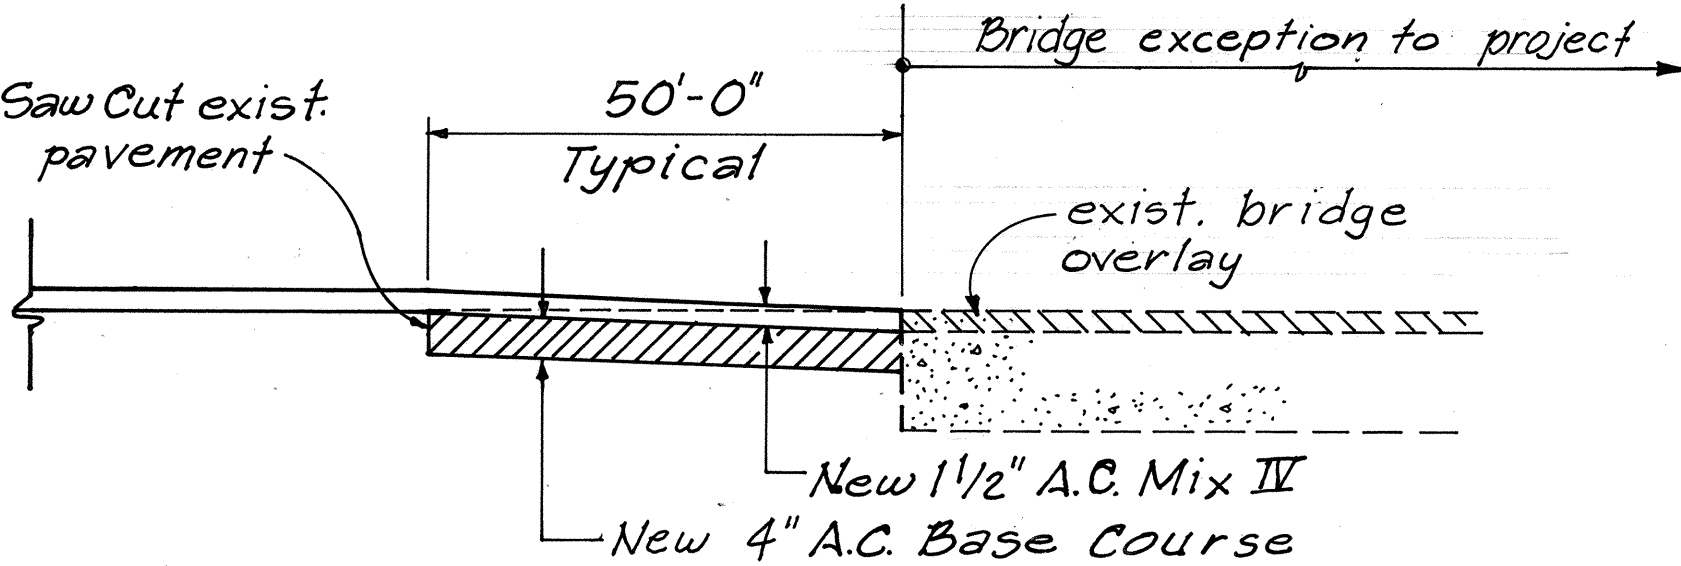

BRIDGE APPROACH
RECONSTRUCTION DETAIL
Not To Scale

STATE OF HAWAII
DEPARTMENT OF TRANSPORTATION
HIGHWAYS DIVISION

TYPICAL SECTIONS & DETAIL
& VALVE BOX/MANHOLE SCHEDULE

KEAAU TO PAHOA ROAD
RESURFACING AND IMPROVEMENTS
F.A. PROJ. No. STP-0130(25)

Scale: As Noted Date: Sept. 1992

SHEET No. 1 OF 1 SHEETS

SURVEY PLOTTED BY	DATE
DRAWN BY	
DESIGNED BY	
CHECKED BY	
ORIGINAL PLAN	
NOTE BOOK	
No.	