

FED. ROAD DIST. NO.	STATE	PROJ. NO.	FISCAL YEAR	SHEET NO.	TOTAL SHEETS
HAWAII	HAW.	130A-01-97M	1997	13	15


LEGEND

4 each Type J Raised Pavement Markers
Type D Raised Pavement Markers @ 40'-0" o.c.

4" Double Solid Yellow with Type D
Raised Pavement Markers @ 20'-0" o.c.
(Tape, Type I or Thermoplastic Extrusion)

4" or 8" White Edge Stripe with Type C Raised
Pavement Markers @ 40'-0" o.c. (Tape, Type II or
Thermoplastic Extrusion)

4 Each Type J Raised Pavement Markers
Type D Raised Pavement Markers @ 40'-0" o.c.
Type H Raised Pavement Markers (Reflective
Surface facing no-passing direction)
4" Single Solid Yellow Stripe (Tape, Type I or
Thermoplastic Extrusion)

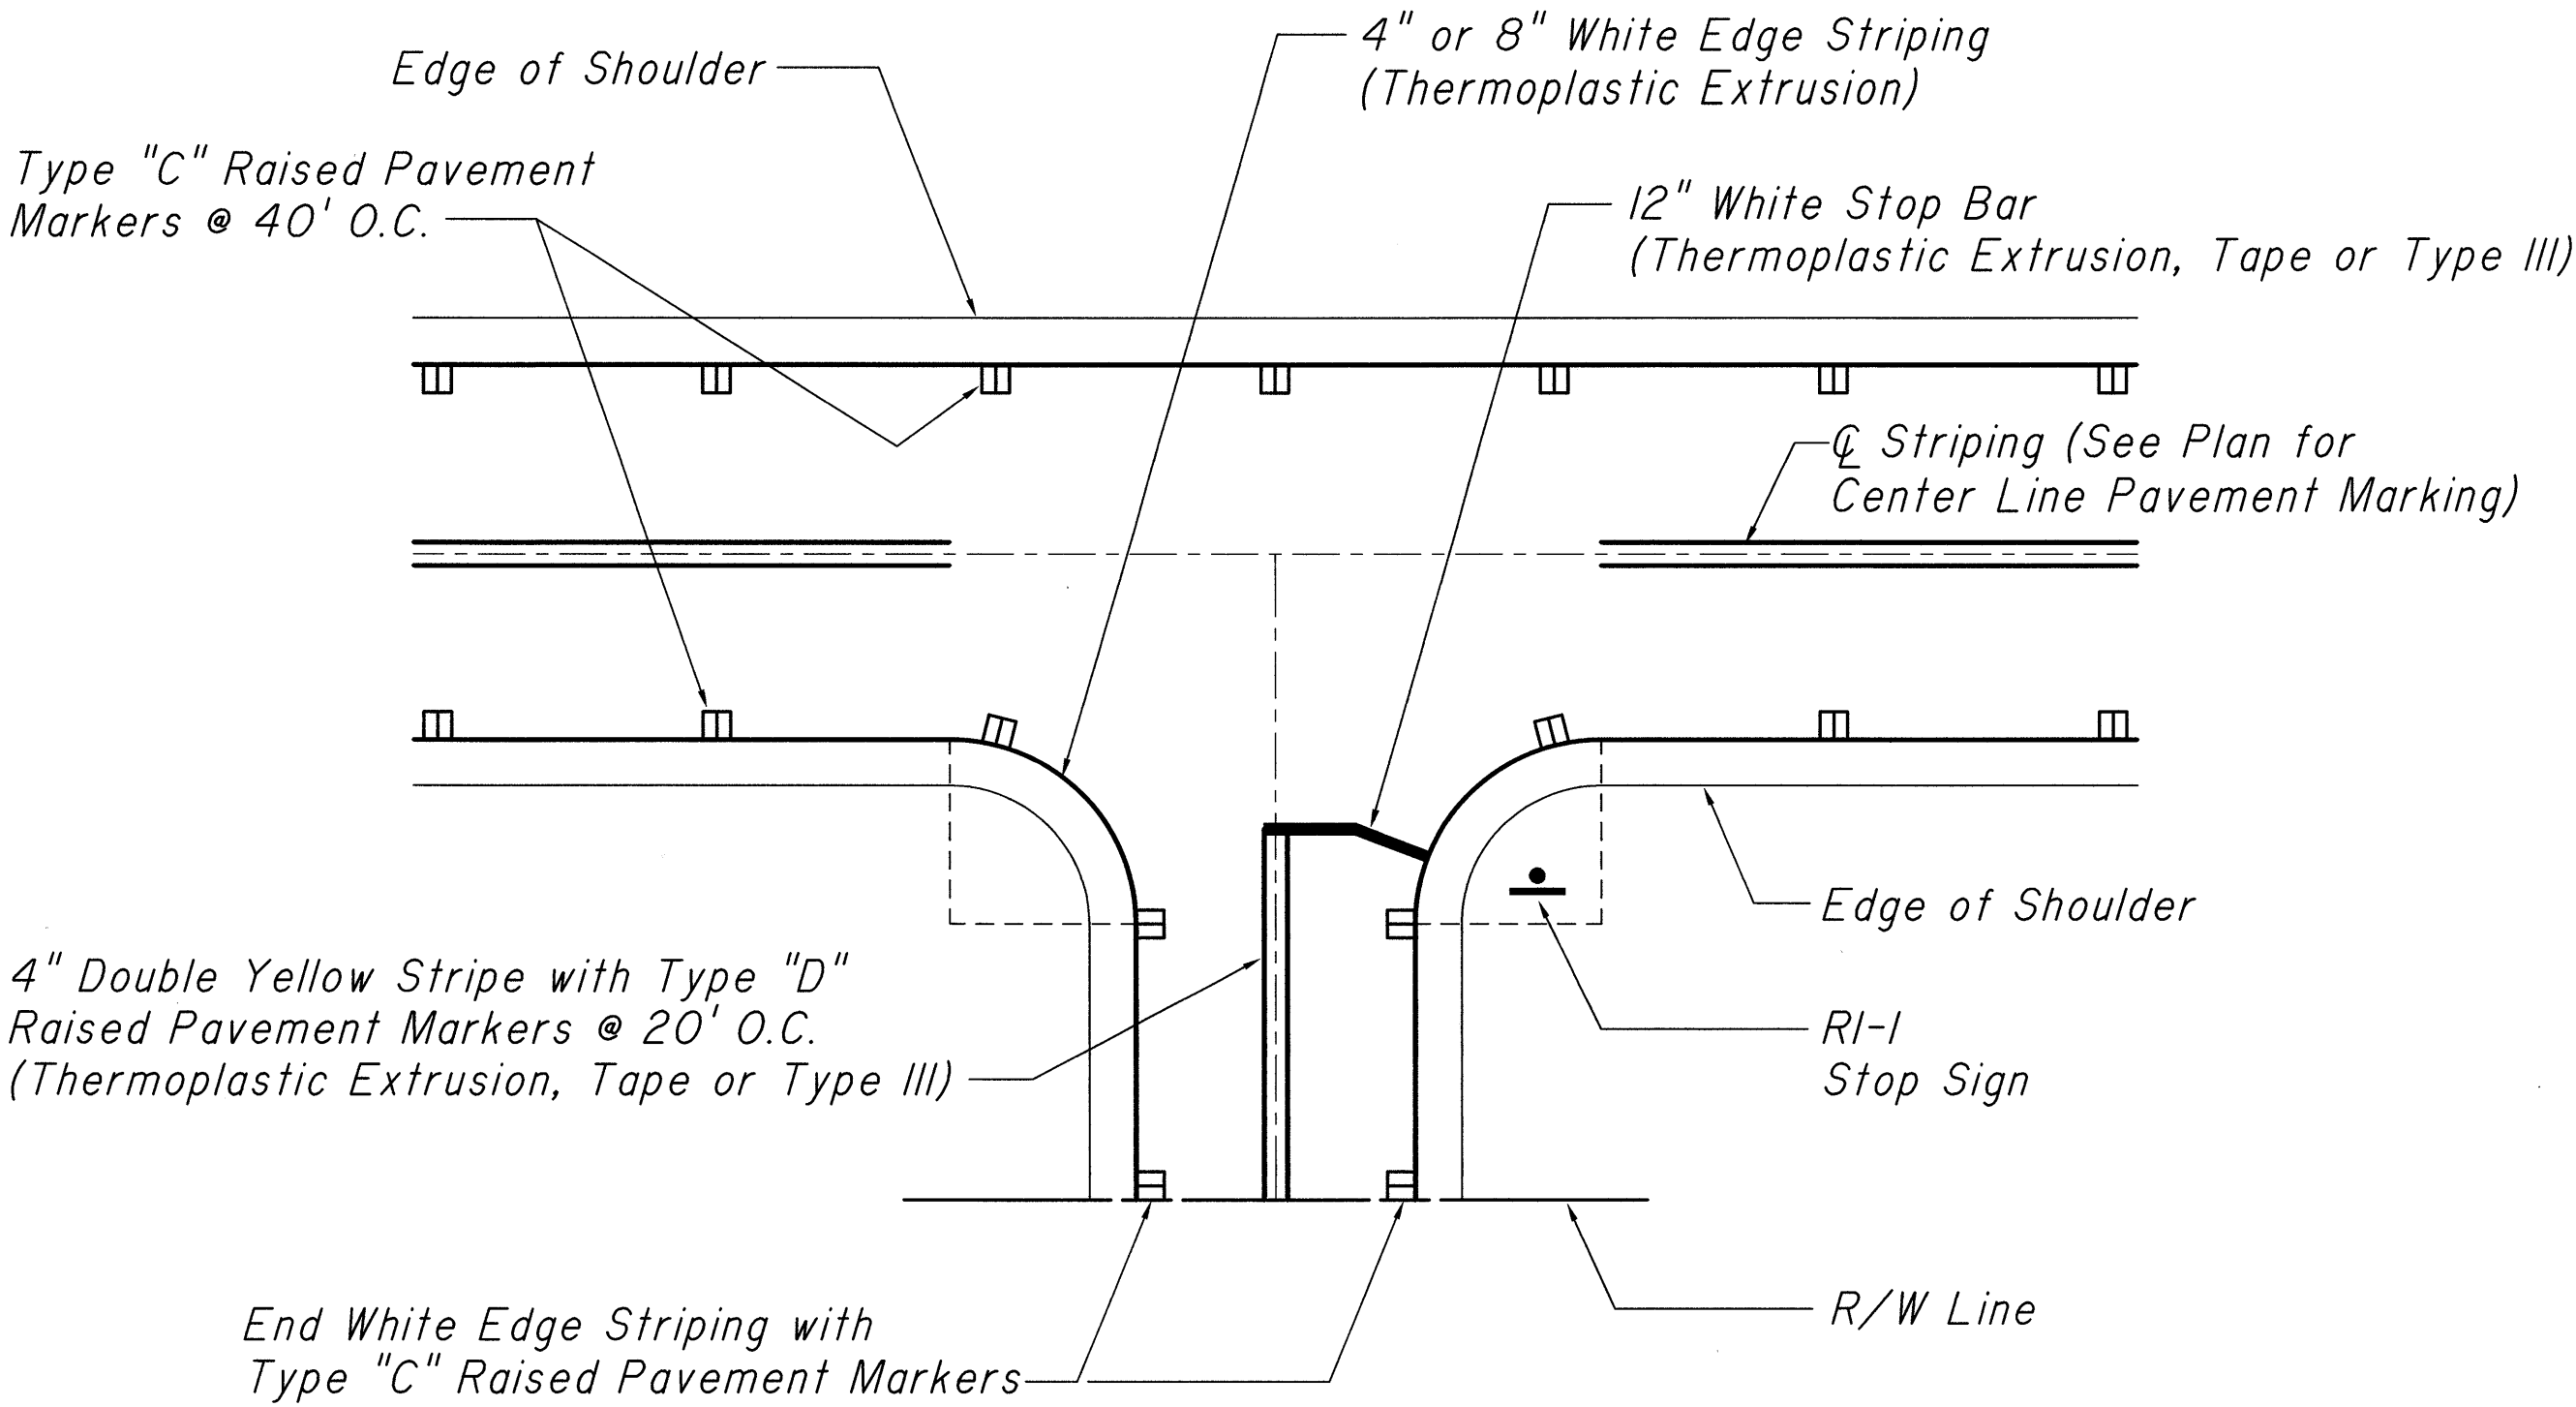

TYPICAL EDGE OF PAVEMENT MARKING
Not to Scale

Pavement Markings and Striping Notes:

1. Layout of pavement markings and striping shall be done by the Contractor and approved by the Engineer prior to any installation work.
2. Existing pavement markings not incorporated in the final traffic pattern shall be removed as directed by the Engineer. Costs shall be incidental to the various pavement marking items.
3. Final locations of all Stop Bars shall be approved by the Engineer prior to installation.
4. All pavement striping shall be as noted on the Legend or plans.
5. All preformed pavement marking tapes over existing pavement shall be applied with an approved primer as recommended by the tape manufacturer and as approved by the Engineer. The primer shall be allowed to dry to a tacky stage prior to tape application.
6. All striping shall conform to the Standard Plans, unless otherwise approved the the Engineer.

Signing Notes:

1. Existing signs not shown on these plans shall be removed unless otherwise directed by the Engineer. Removal and disposal of existing signs and/or posts as shown on these plans or as directed by the Engineer, shall be incidental to the various signing items.
2. All signs and posts removed are the property of the State, Contractor shall be responsible for stockpiling material at location designated by the Engineer. This work shall be considered incidental to various signing items and no separate payment shall be provided.
3. Final locations of all signs shall be approved by the Engineer prior to any installation work.
4. All sign posts for regulatory and warning signs shall be galvanized square tube sign post mountings in accordance with TE-03 of the Standard Plans.

ORIGINAL PLAN	SURVEY PLOTTED BY	DATE
NOTE BOOK	DRAWN BY	" "
No.	DESIGNED BY	" "
	QUANTITIES BY	" "
	CHECKED BY	" "



THIS WORK WAS PREPARED BY ME
OR UNDER MY SUPERVISION.

Alan Y. Tomita

STATE OF HAWAII DEPARTMENT OF TRANSPORTATION HIGHWAYS DIVISION PAVEMENT MARKING LEGEND, DETAILS & NOTES KALAPANA ROAD RESURFACING M.P. 19.98 TO M.P. 16.70 Project No. 130A-01-97M SCALE: No scale DATE: April 1997 SHEET No. 13 OF 15 SHEETS
