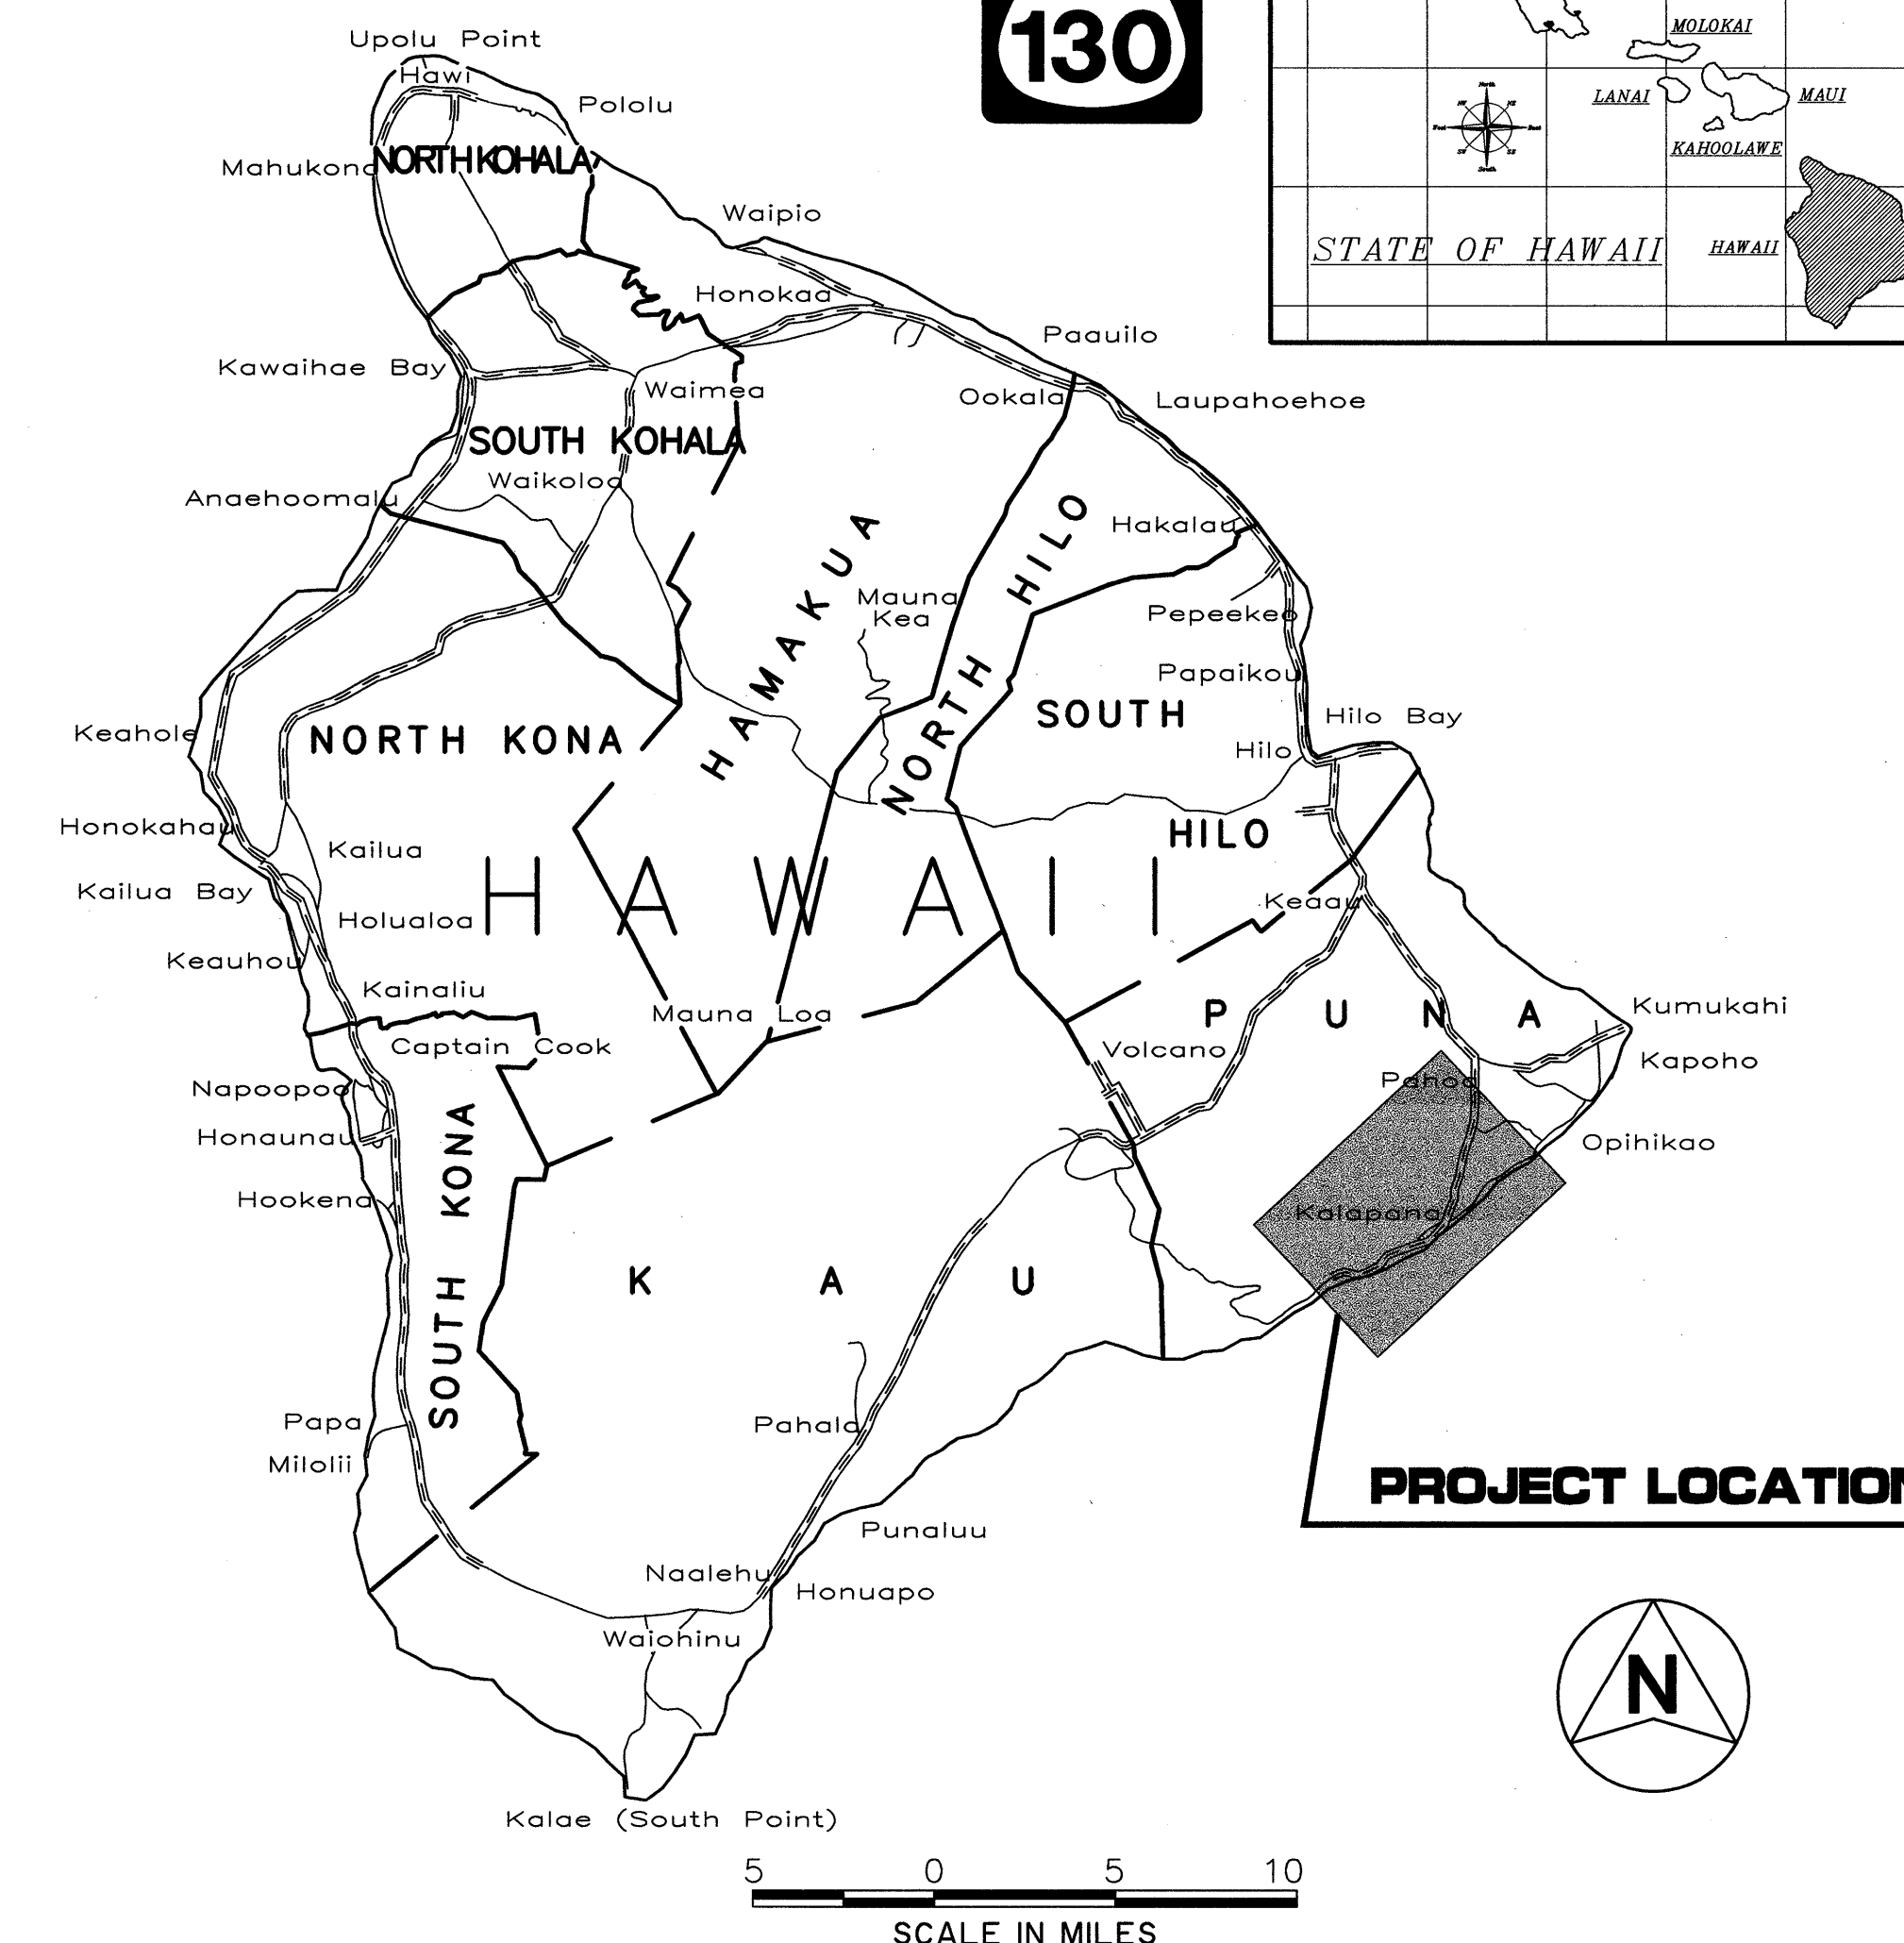


STATE OF HAWAII
DEPARTMENT OF TRANSPORTATION
HIGHWAYS DIVISION
HONOLULU, HAWAII

PLANS FOR

KALAPANA ROAD RESURFACING
M.P. 19.98 TO M.P. 16.70
PROJECT NO. 130A - 01 - 97M

DISTRICT OF PUNA
ISLAND OF HAWAII

[illegible]

ORIGINAL PLAN	SURVEY PLOTTED BY _____ DATE _____
NOTE BOOK	DRAWN BY _____
	DESIGNED BY _____
	QUANTITIES BY _____
	CHECKED BY _____
NO. _____	

M & E Pacific, Inc.
DESIGNED BY

J. FUJIMOTO
P. S. & E. BY

587-2249
PHONE

April, 1997
DATE

DEPARTMENT OF TRANSPORTATION STATE OF HAWAII	
APPROVED:  DIR. OF TRANSPORTATION	5/29/12 DATE