




FED. ROAD DIST. NO.	STATE	PROJ. NO.	FISCAL YEAR	SHEET NO.	TOTAL SHEETS
HAWAII	HAW.	130A-01-97M	1997	4	15

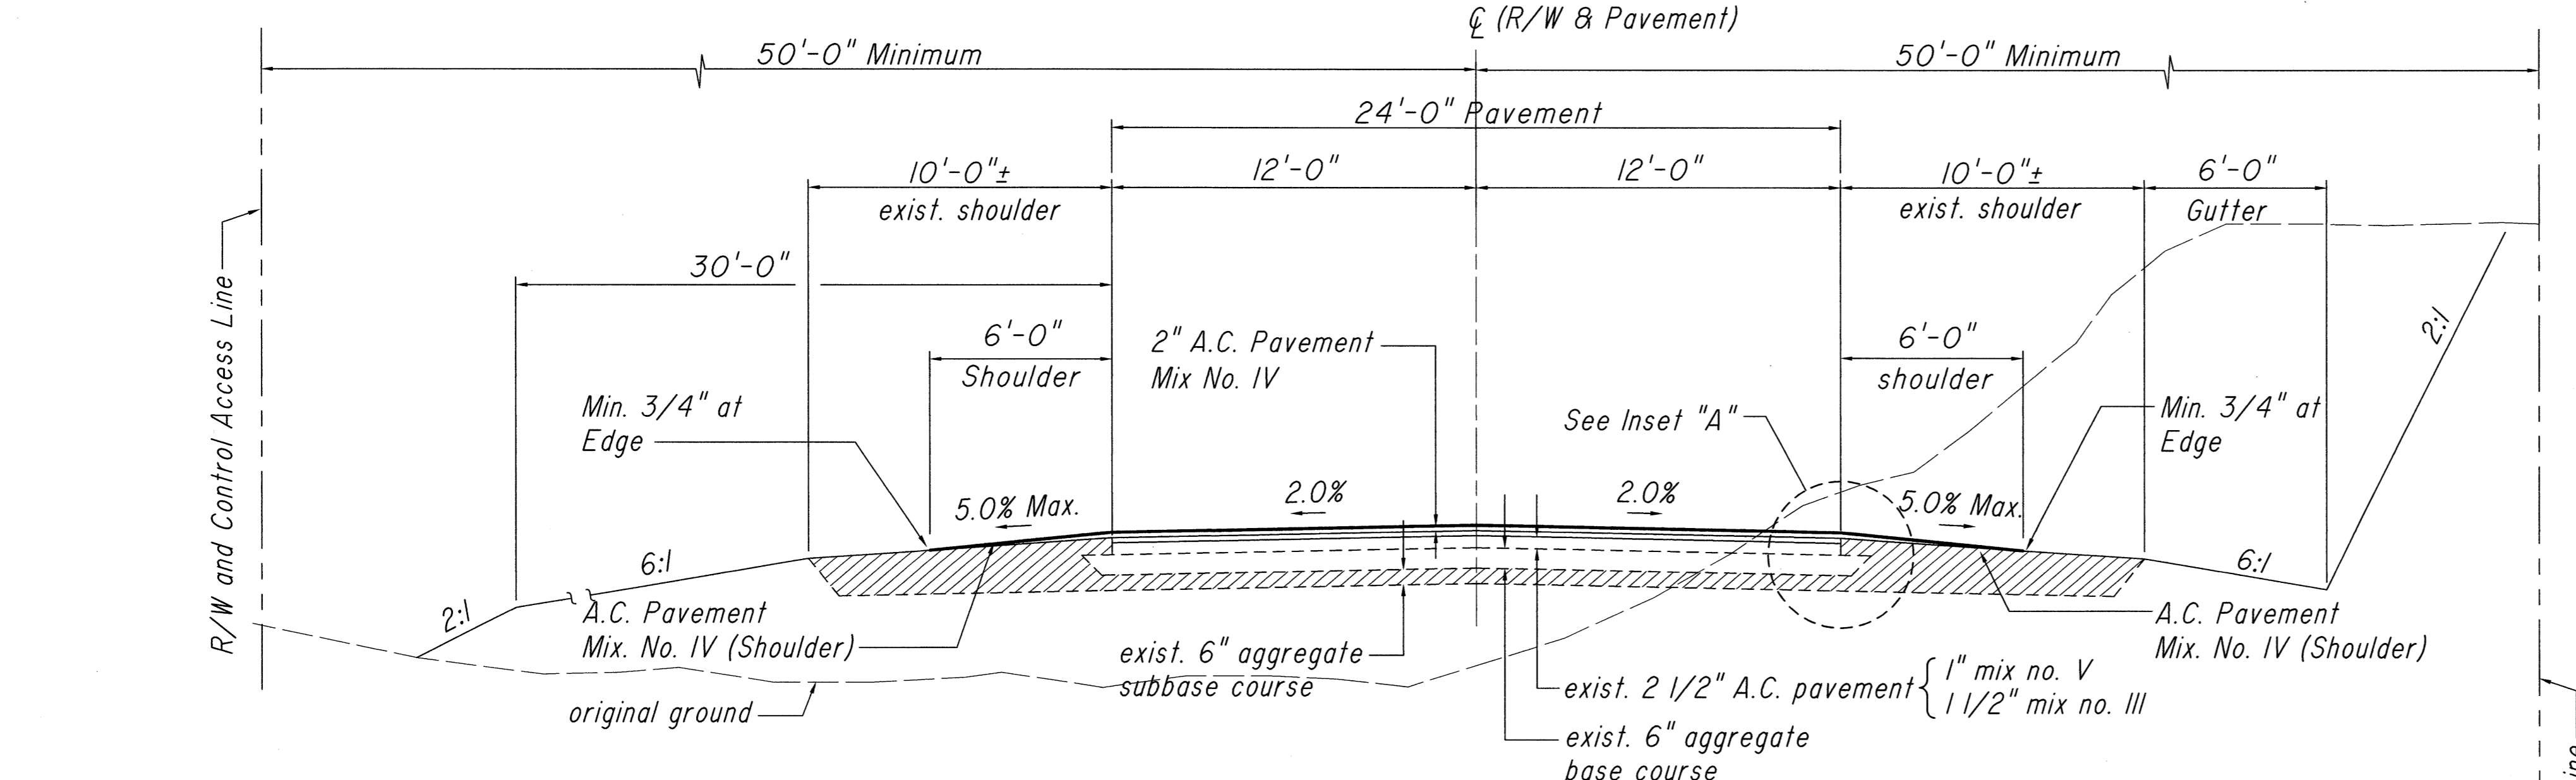


**TYPICAL SECTION ON TANGENT**  
SCALE: 1/4" = 1'-0"

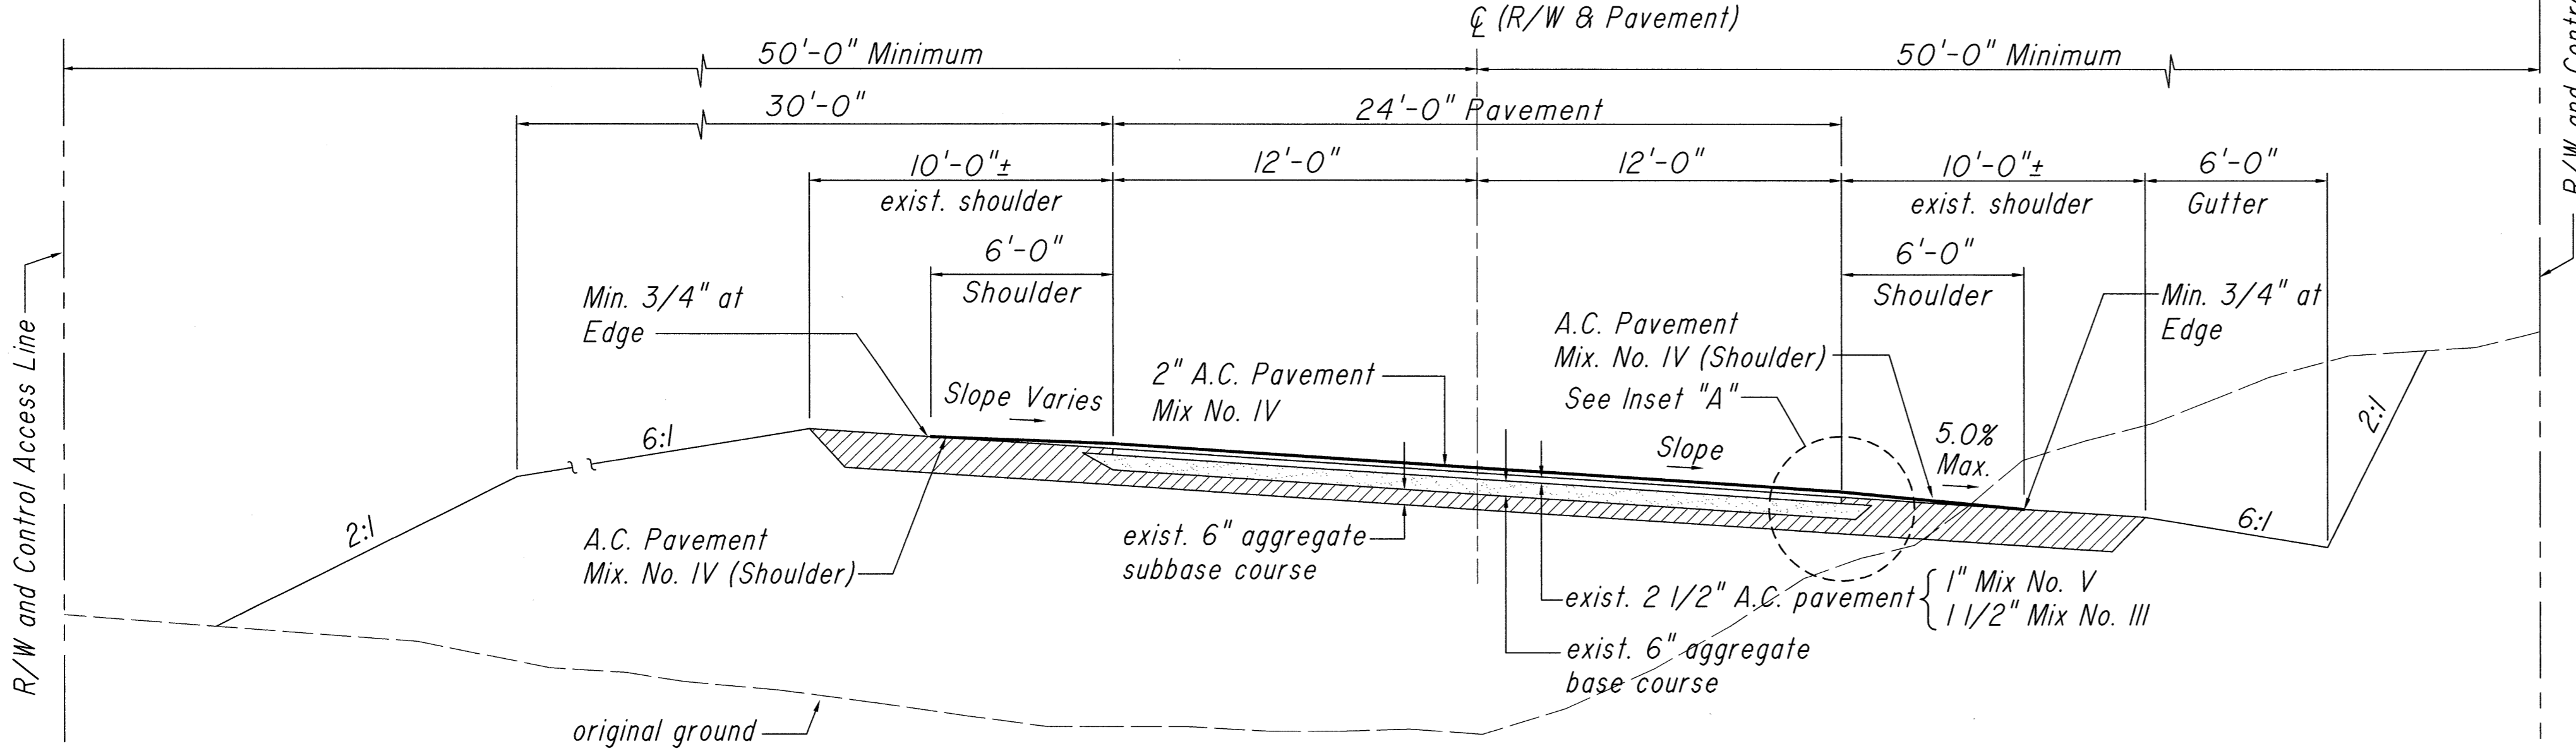


**TYPICAL SECTION ON CURVE**  
SCALE: 1/4" = 1'-0"

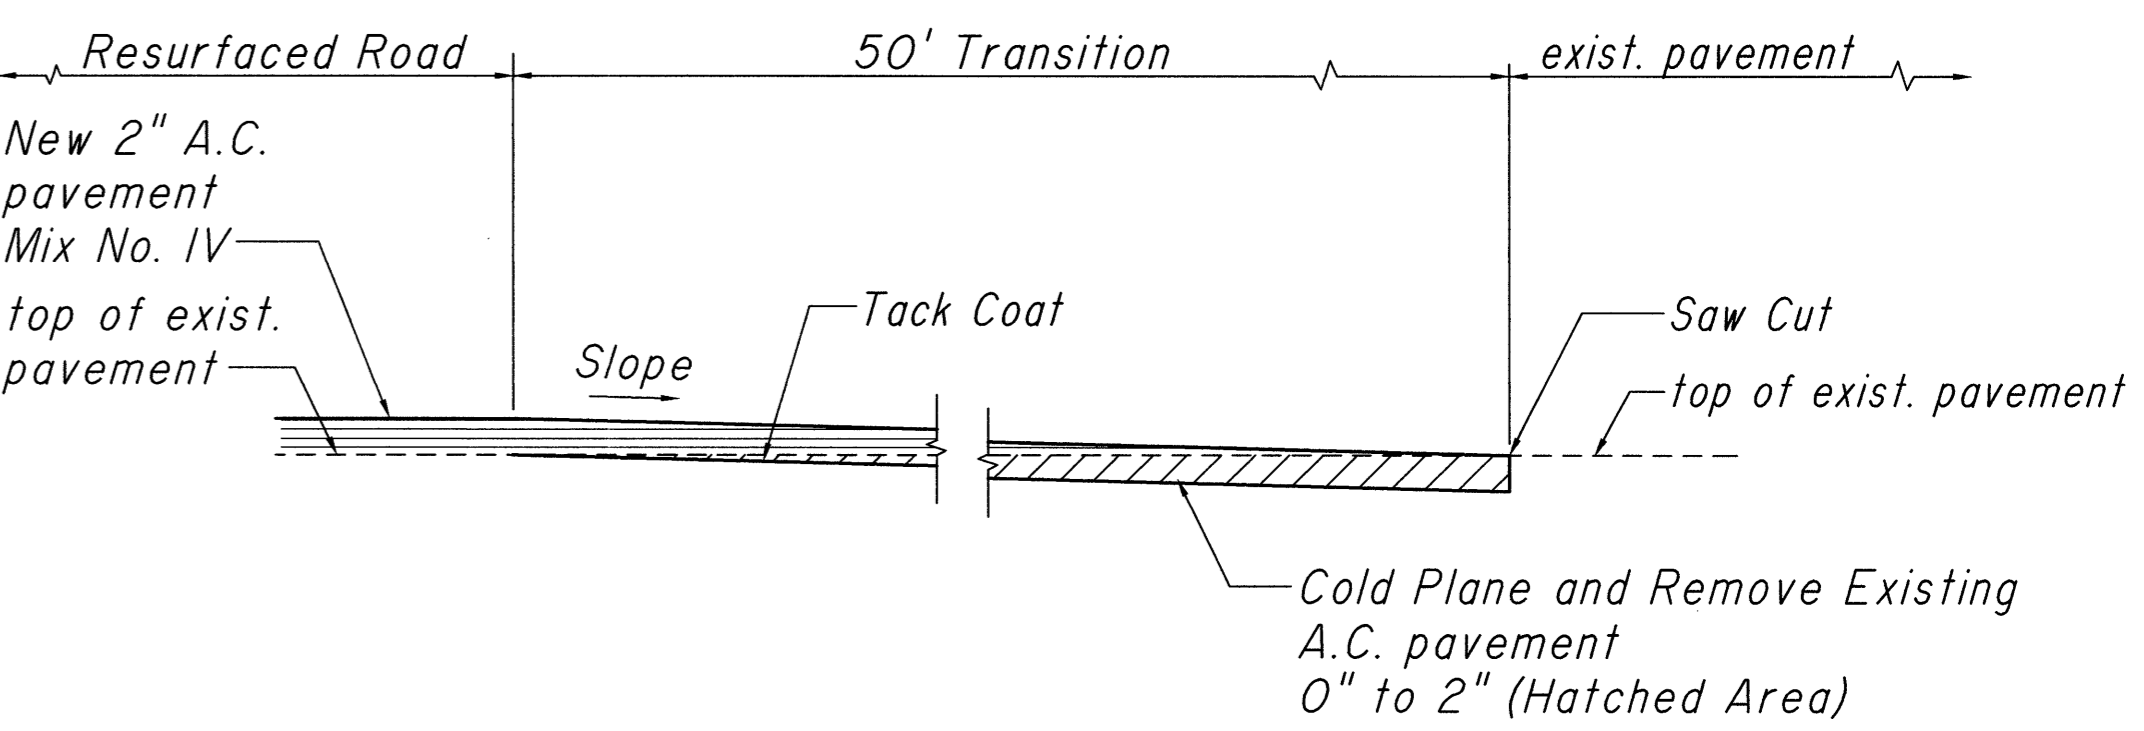

**TYPICAL TRANSITION DETAIL AT PROJECT LIMITS**  
Not To Scale

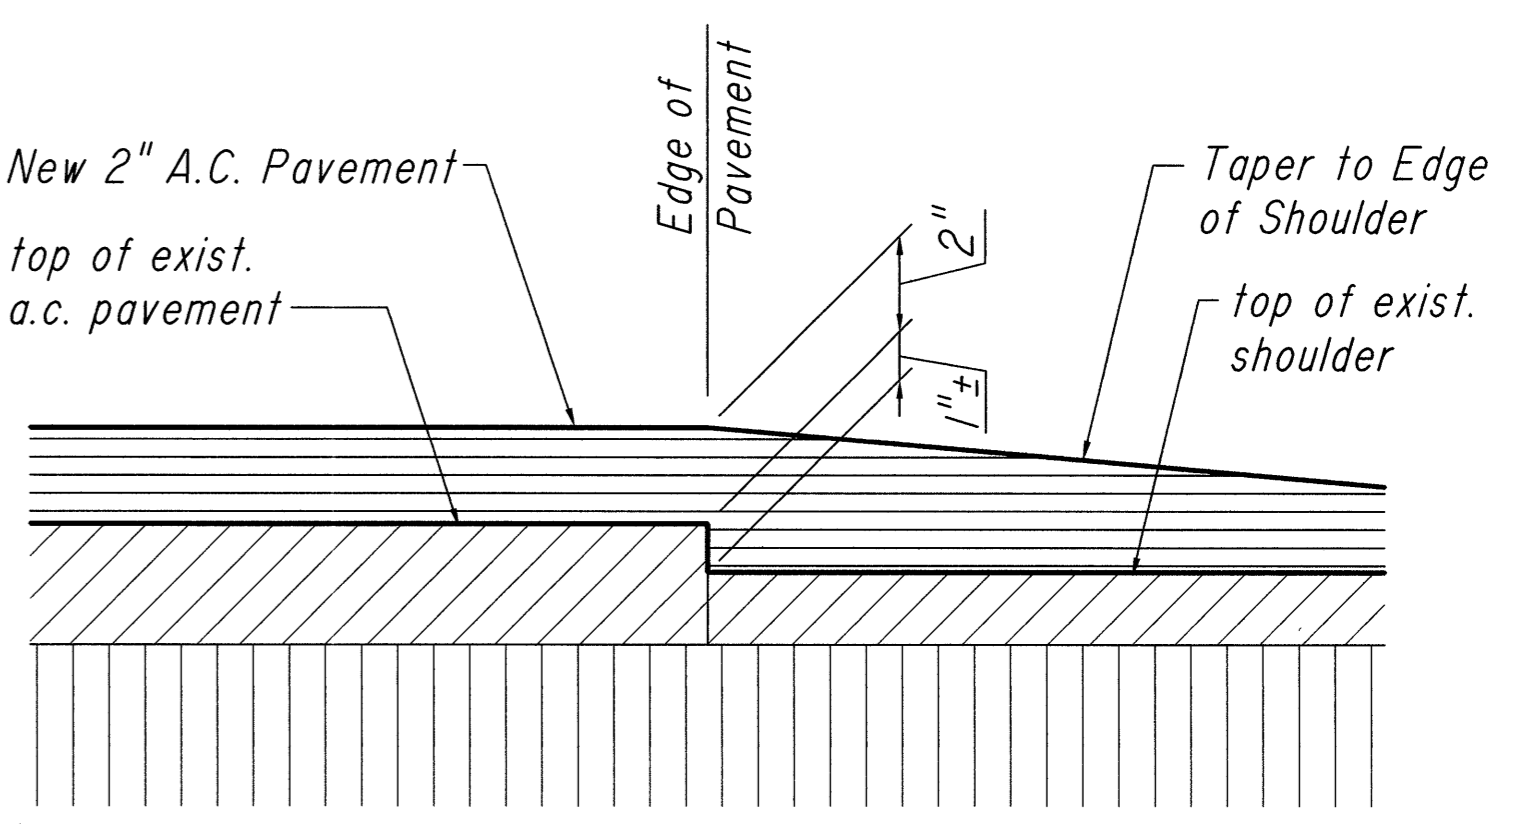


**Inset "A"**  
Not to Scale


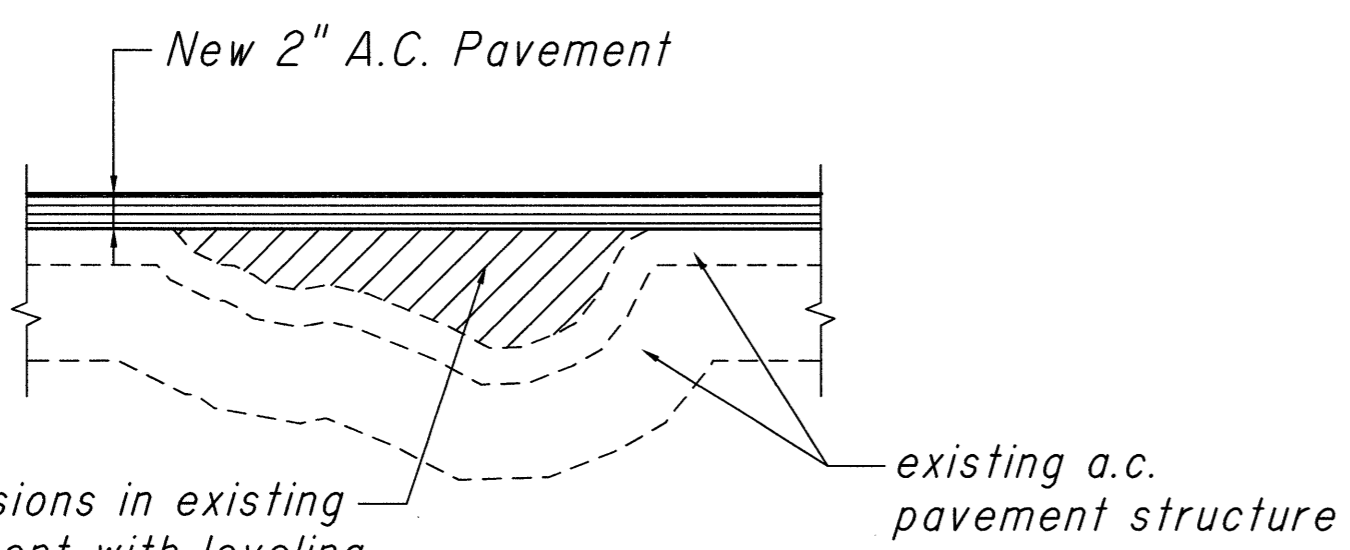


Fill Depressions in existing A.C. Pavement with leveling course of A.C. Pavement Mix No. IV as directed by the Engineer. See Gen. Note No. 9

**LEVELING COURSE DETAIL**  
Not To Scale

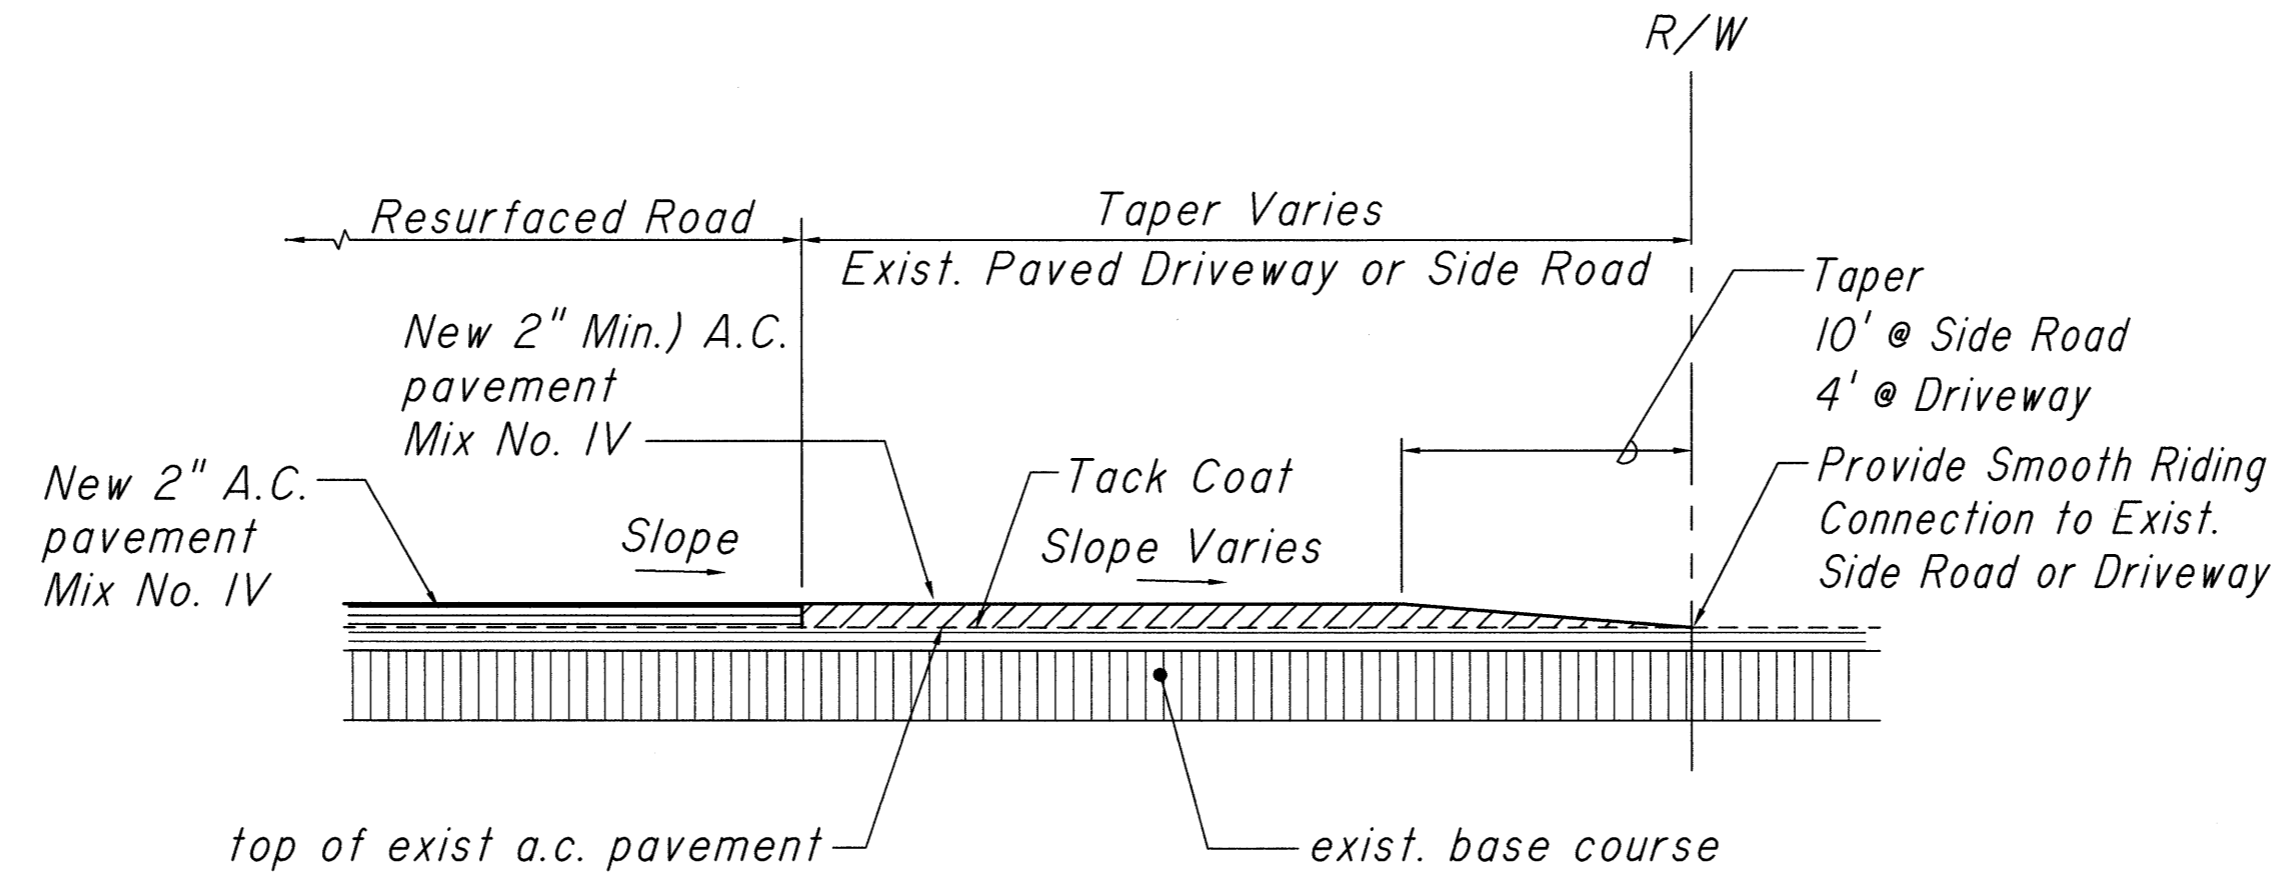

**A.C. RESURFACING AT PAVED SIDE ROAD & DRIVEWAY**  
Not To Scale

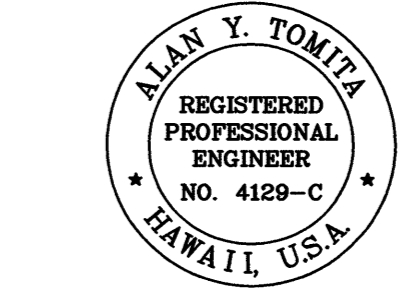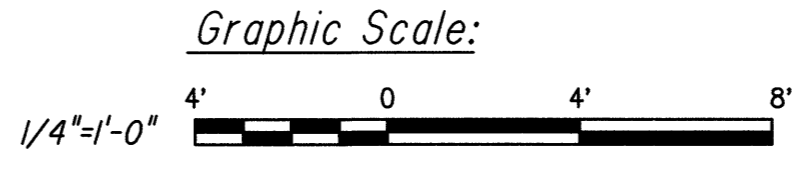

THIS WORK WAS PREPARED BY ME OR UNDER MY SUPERVISION.

Alan Y. Tomita

STATE OF HAWAII  
DEPARTMENT OF TRANSPORTATION  
HIGHWAYS DIVISION

**TYPICAL SECTIONS AND DETAILS**  
  
KALAPANA ROAD RESURFACING  
M.P. 19.98 TO M.P. 16.70  
Project No. 130A-01-97M  
SCALE: As Shown      DATE: April 1997  
**SHEET No. 1 OF 1 SHEETS**

DATE	_____
SURVEY PLOTTED BY	_____
DESIGNED BY	_____
NOTED BY	_____
CHECKED BY	_____
NO.	_____

KALAPANA ROAD RESURFACING - SHEET 4