

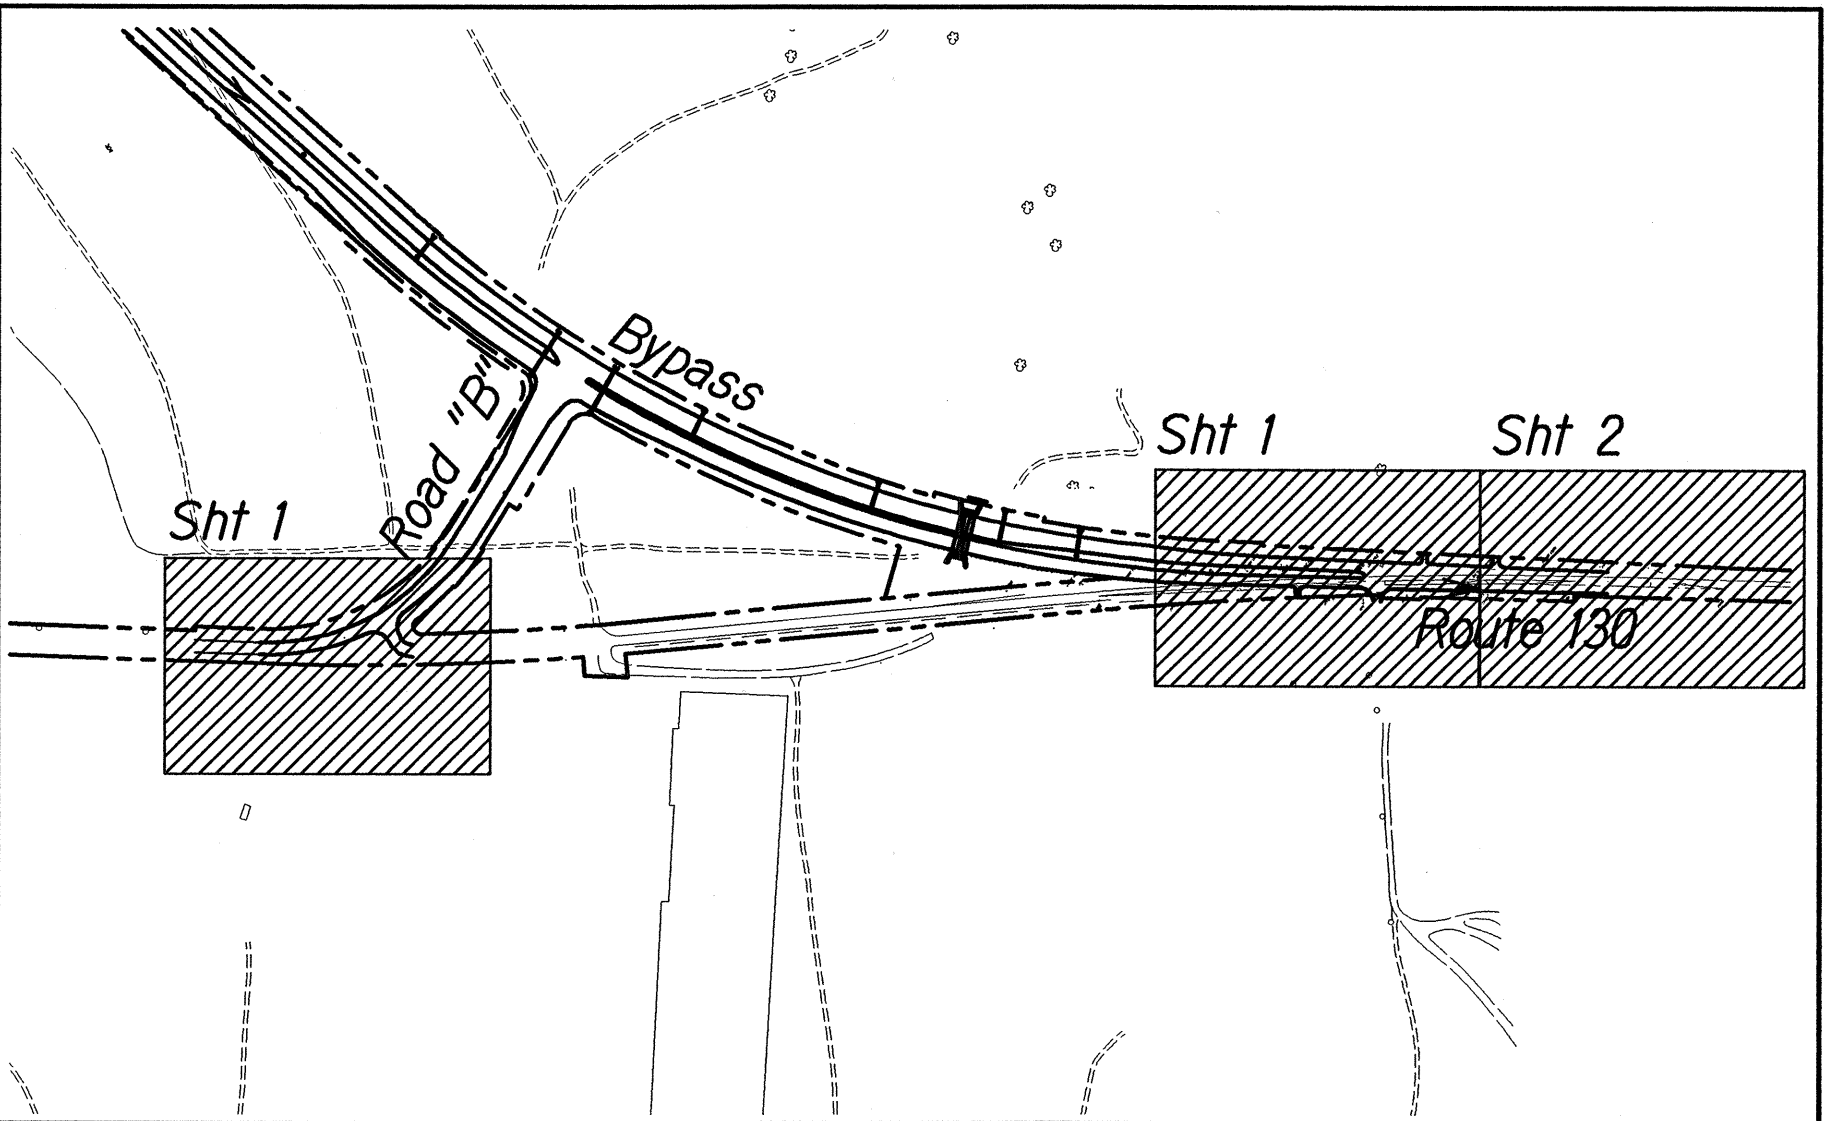


FED. ROAD DIST. NO.	STATE	PROJ. NO.	FISCAL YEAR	SHEET NO.	TOTAL SHEETS
HAWAII	HAW.	130B-01-92	1997	15	115

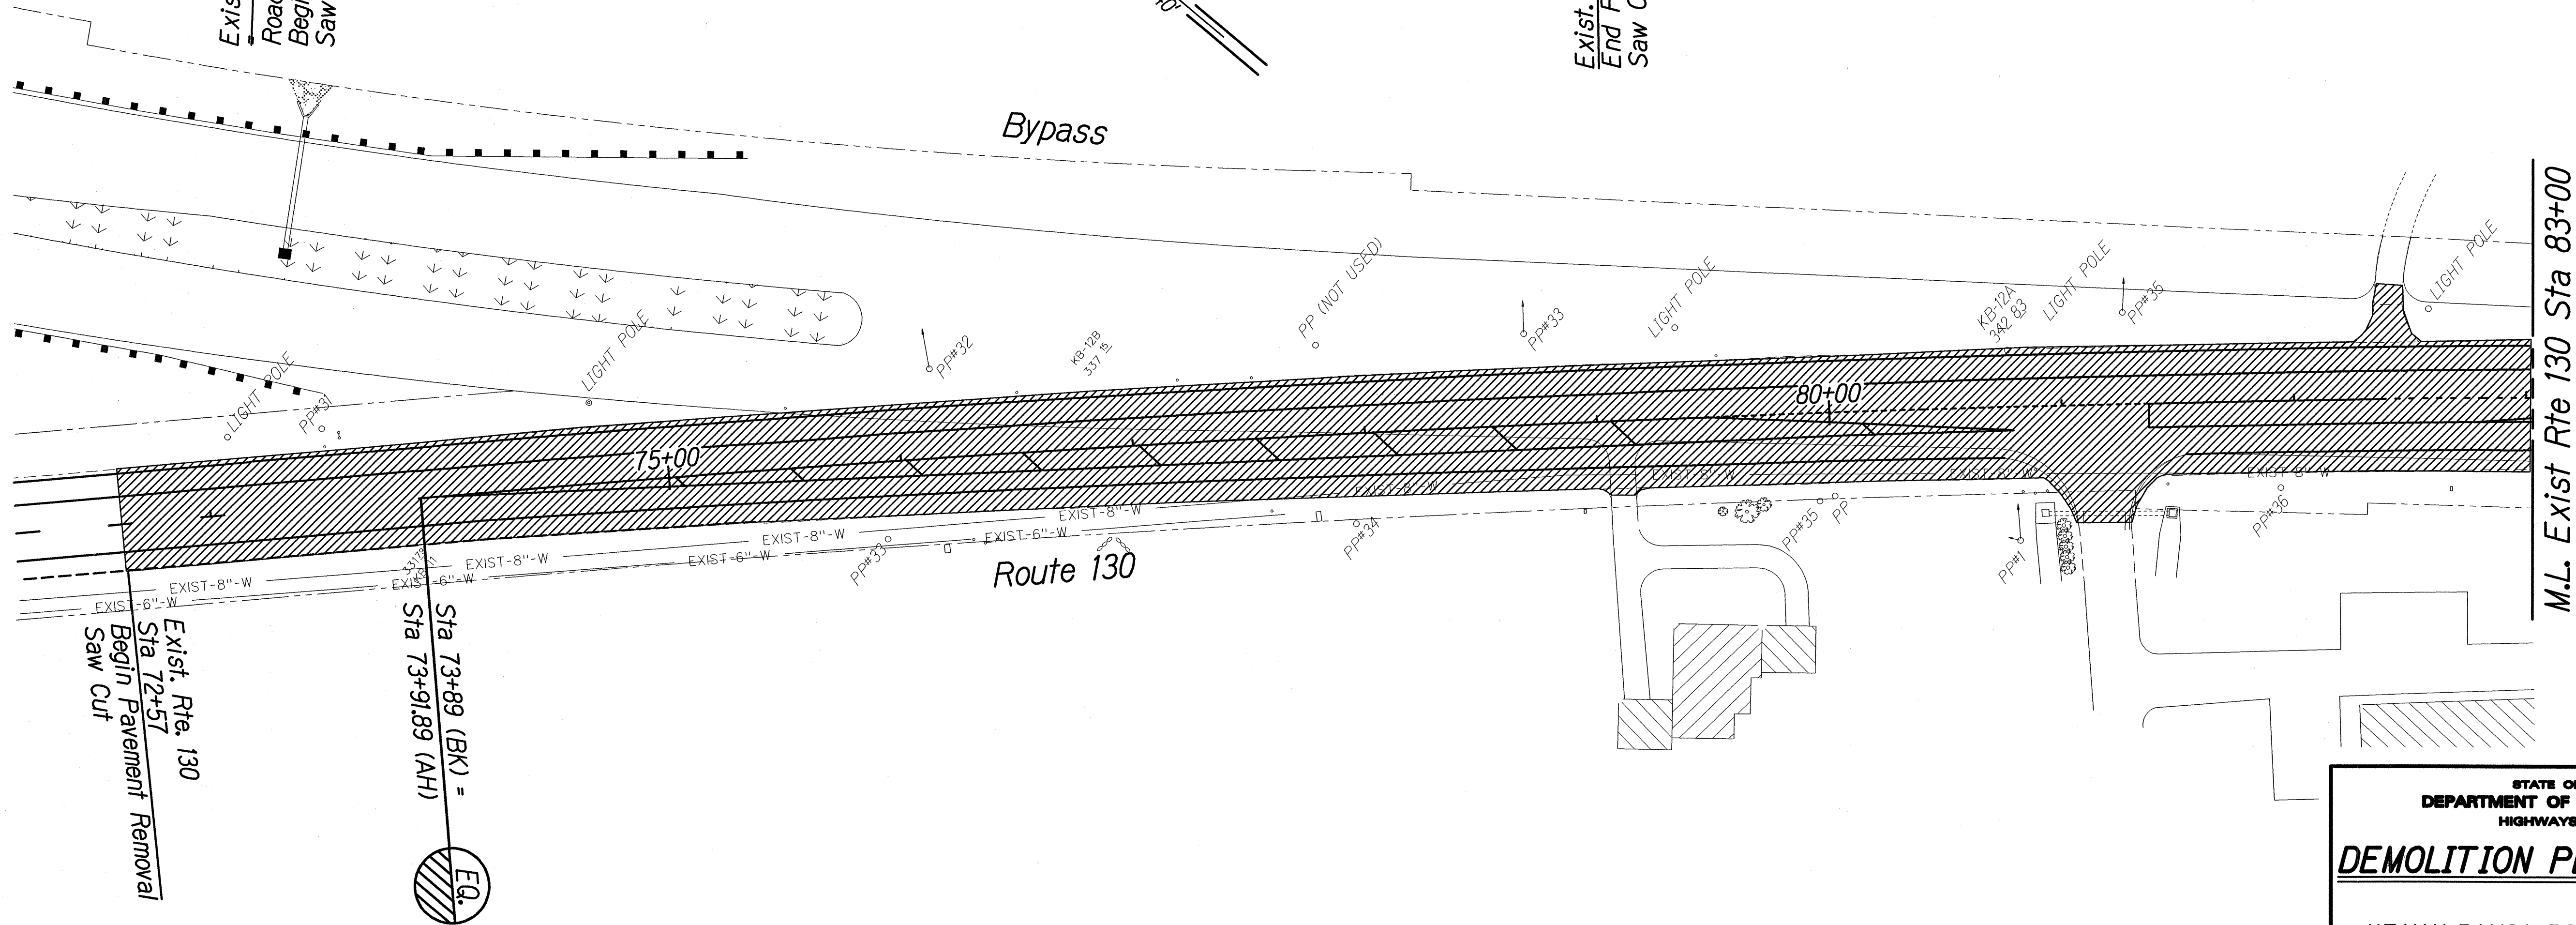

Key Map

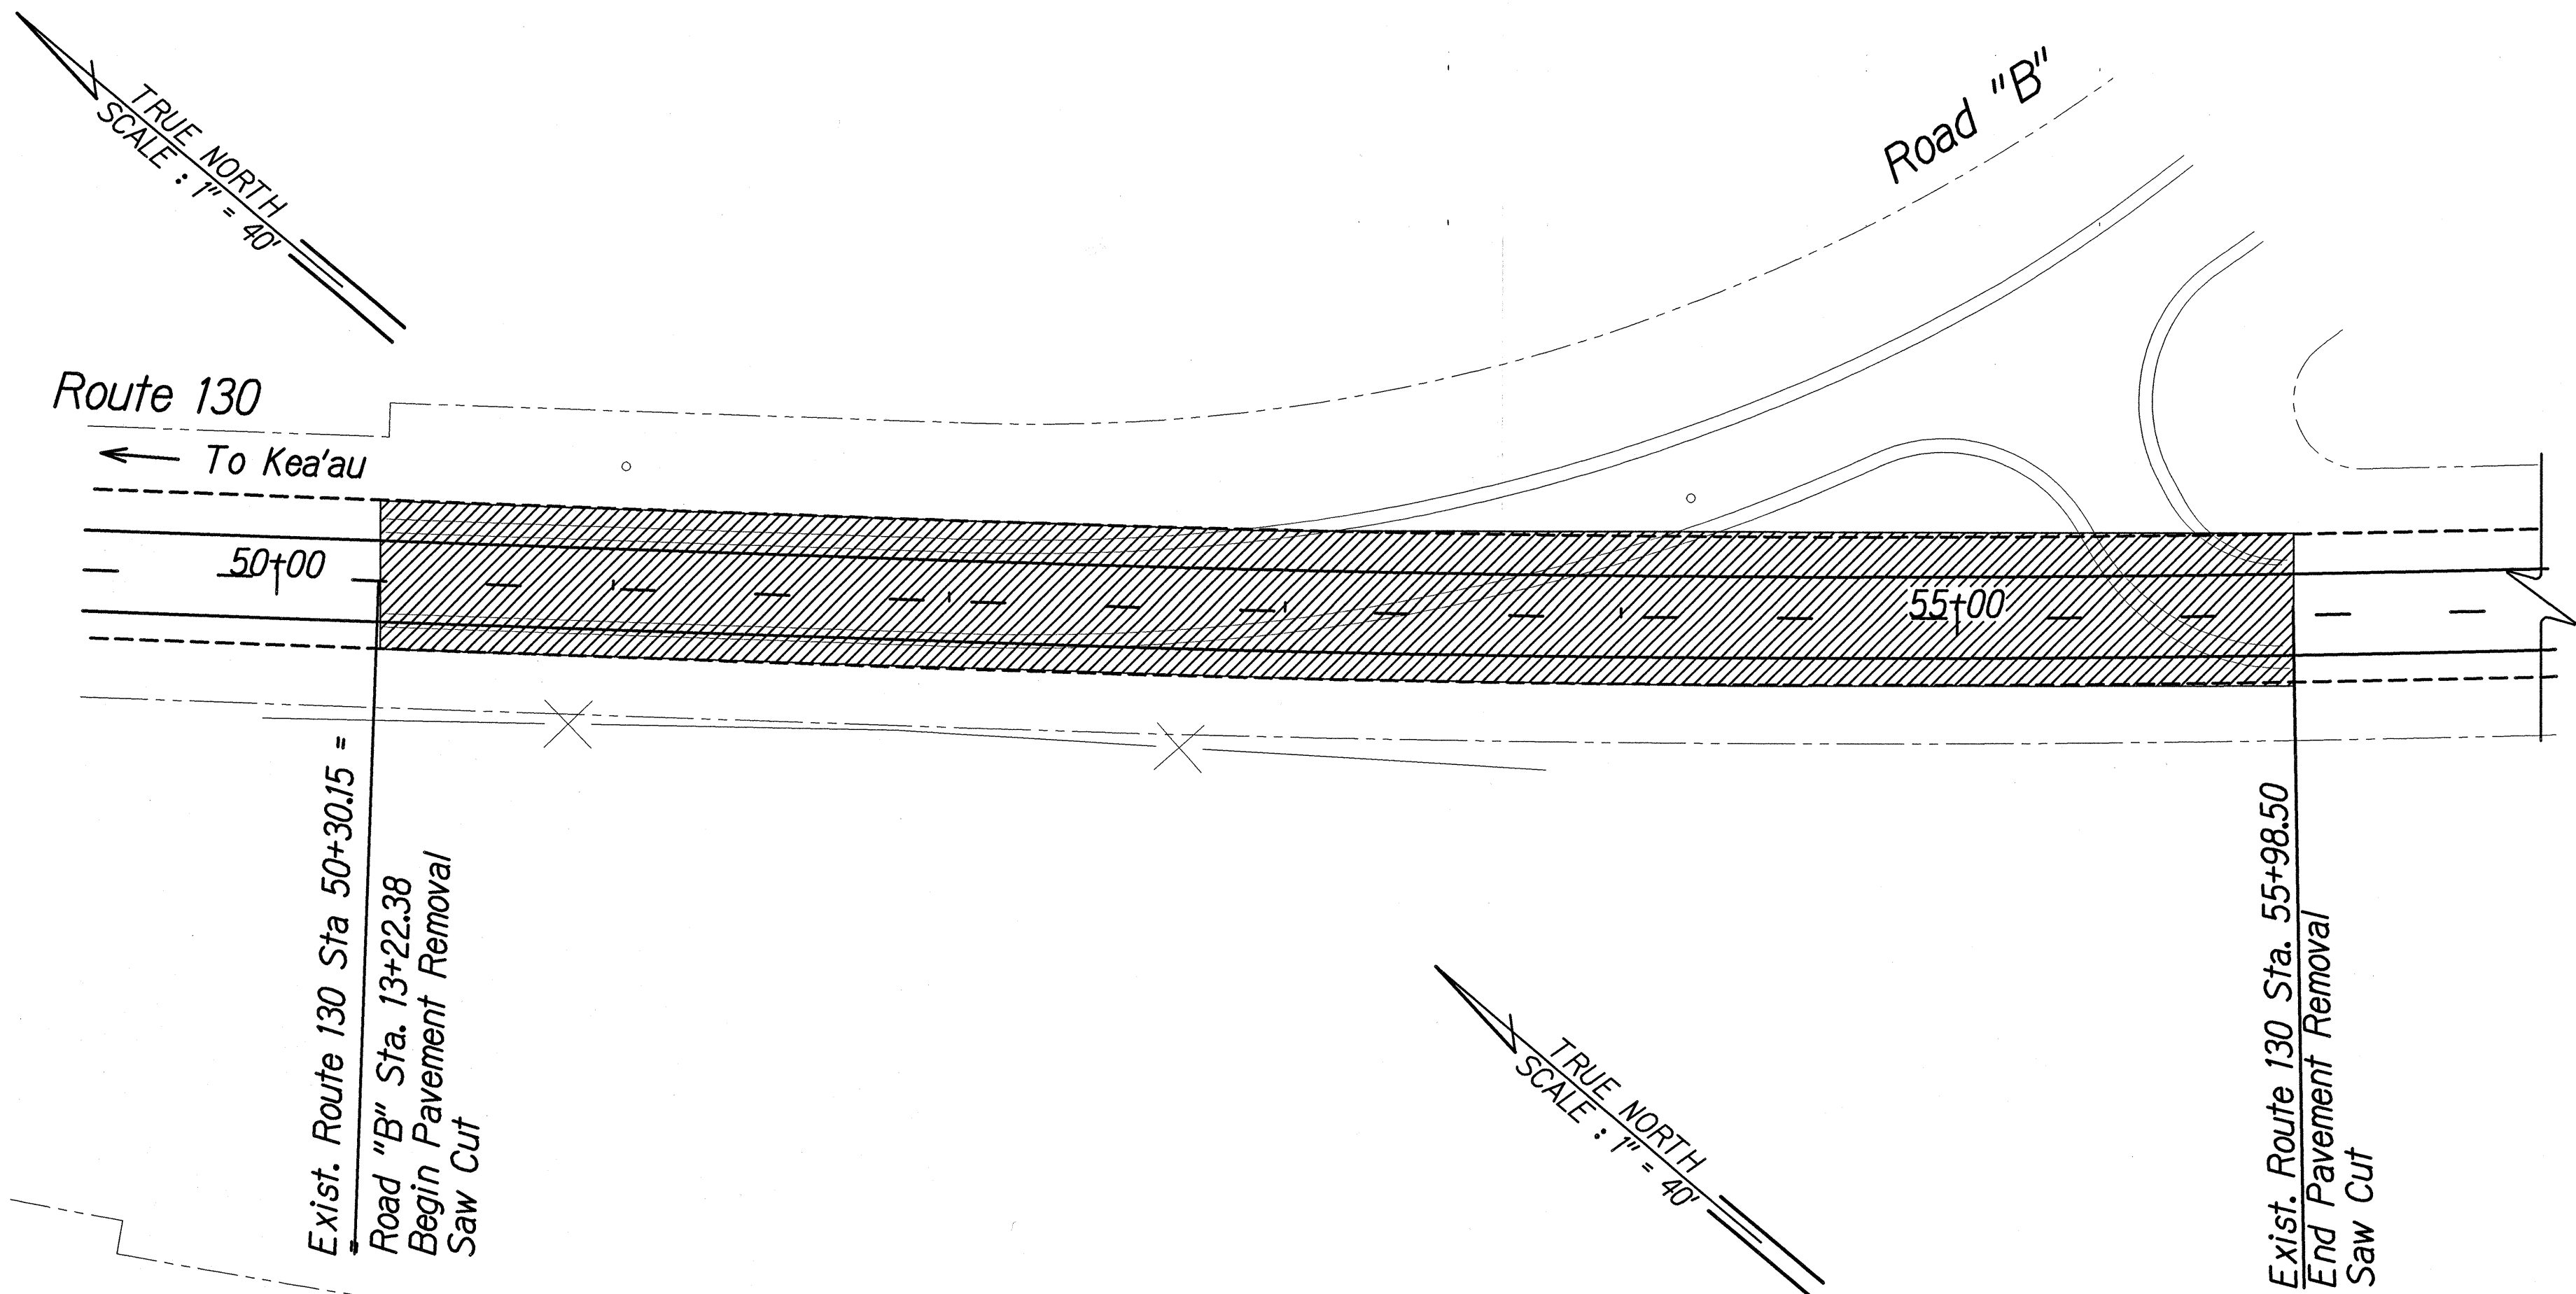

LEGEND:
 Pavement Removal Area

DATE	DESIGNED BY	QUANTITIES BY	CHECKED BY
10/1/97	J. A. BURNS	J. A. BURNS	J. A. BURNS
10/1/97	DRAWN BY	NOTED BY	NOTED BY
10/1/97	PLANNED BY	PLANNED BY	PLANNED BY
10/1/97	ORIGINAL PLAN	ORIGINAL PLAN	ORIGINAL PLAN



THIS WORK WAS PREPARED BY ME
OR UNDER MY SUPERVISION.
Nancy E. Burns
DATE: 5/22/97


STATE OF HAWAII
DEPARTMENT OF TRANSPORTATION
HIGHWAYS DIVISION

DEMOLITION PLAN ROUTE 130

KEA'AU-PAHOA ROAD VICINITY OF
KEA'AU TOWN (KEA'AU BYPASS ROAD)
PROJECT NO. 130B-01-92, PHASE 1
Scale: 1"=40' Date: May, 1997



SHEET No. 1 OF 2 SHEETS

FED. ROAD DIST. NO.	STATE	PROJ. NO.	FISCAL YEAR	SHEET NO.	TOTAL SHEETS
HAWAII	HAW.	130B-01-92	1997	16	115

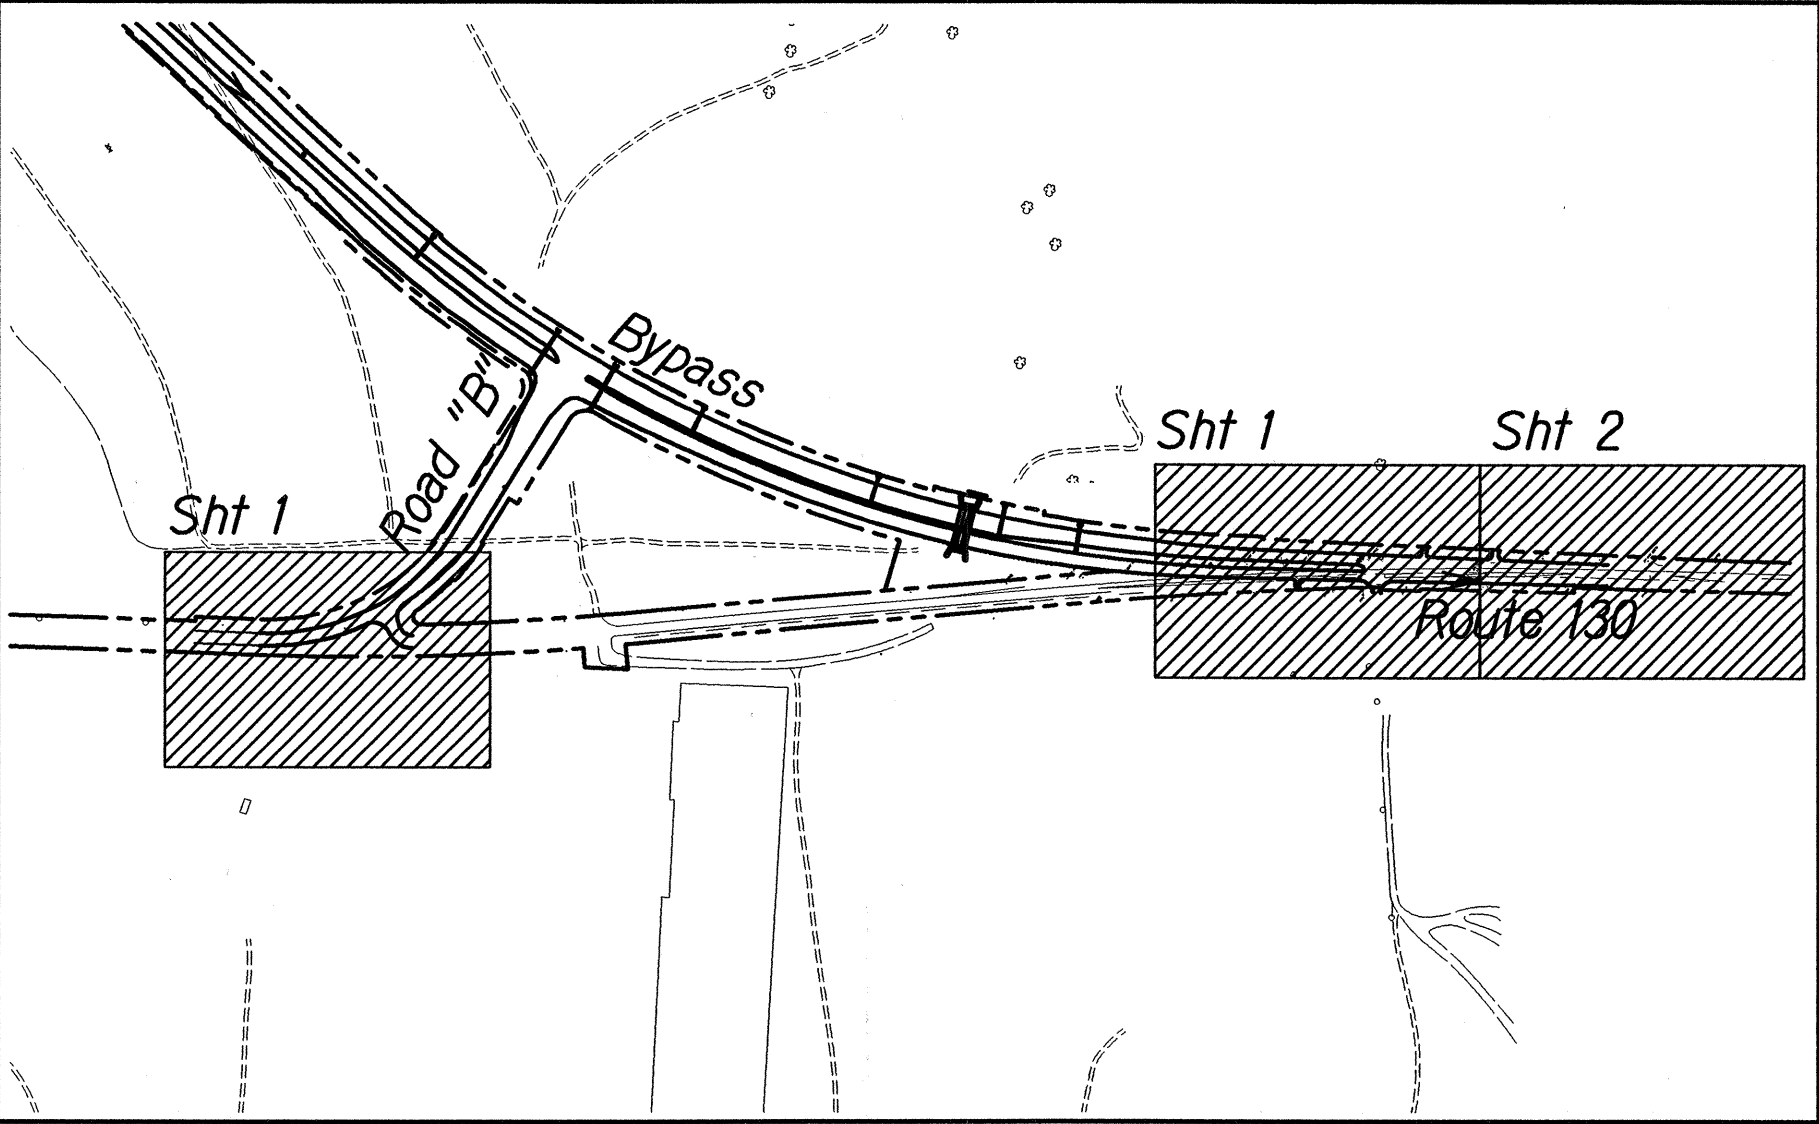

Key Map

M.L. Exist Rte 130 Sta 83+00

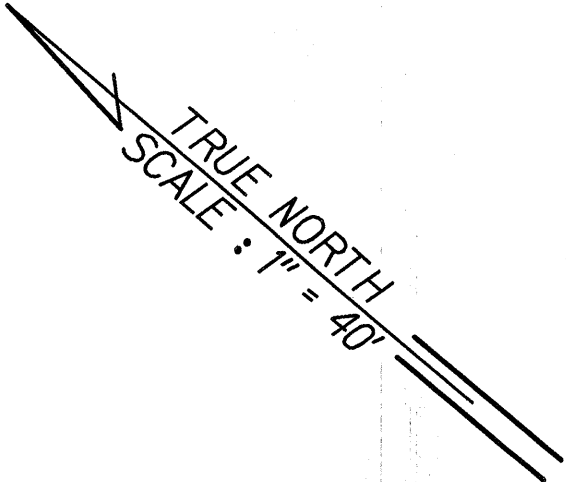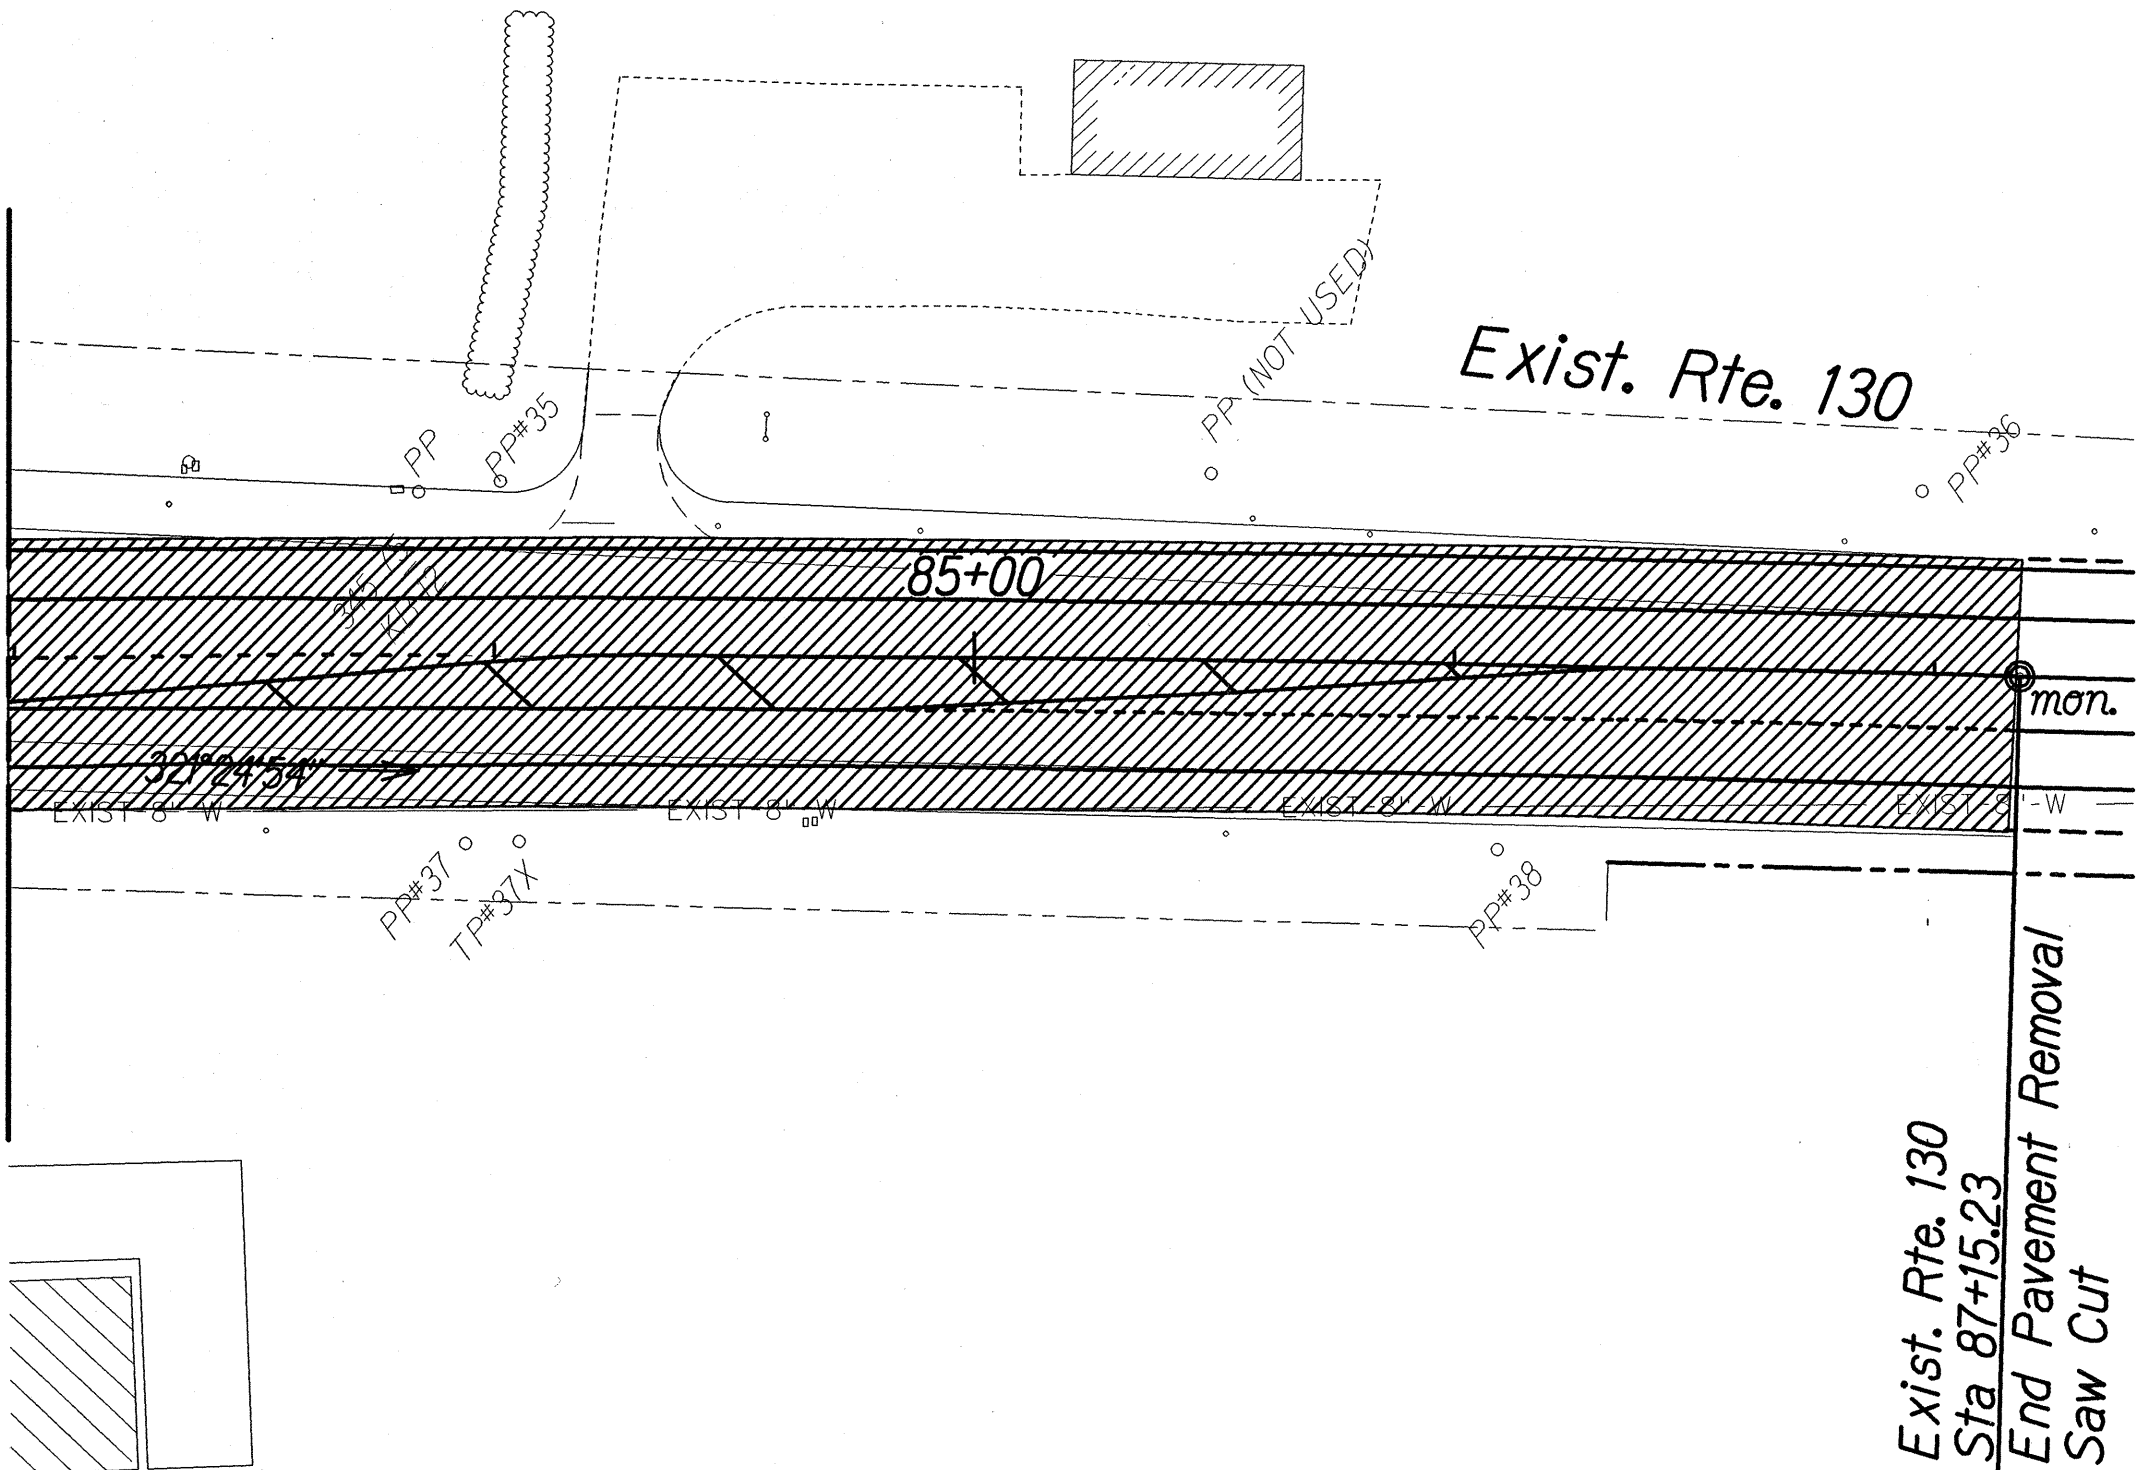

ORIGINAL PLAN	SURVEY PLOTTED BY	DATE
NOTED BOOK	DRAWN BY	
No. 00000000	TRACED BY	
	QUANTITIES BY	
	CHECKED BY	

LEGEND:

Pavement Removal Area



THIS WORK WAS PREPARED BY ME
OR UNDER MY SUPERVISION
Nancy E. Burns
DATE: 5/22/97

STATE OF HAWAII
DEPARTMENT OF TRANSPORTATION
HIGHWAYS DIVISION
DEMOLITION PLAN
ROUTE 130
KEA'AU-PAHOA ROAD VICINITY OF
KEA'AU TOWN (KEA'AU BYPASS ROAD)
PROJECT NO. 130B-01-92, PHASE 1
Scale: 1"=40' Date: May, 1997