



FED. ROAD DIST. NO.	STATE	PROJ. NO.	FISCAL YEAR	SHEET NO.	TOTAL SHEETS
HAWAII	HAW.	130B-01-92	1997	95	115

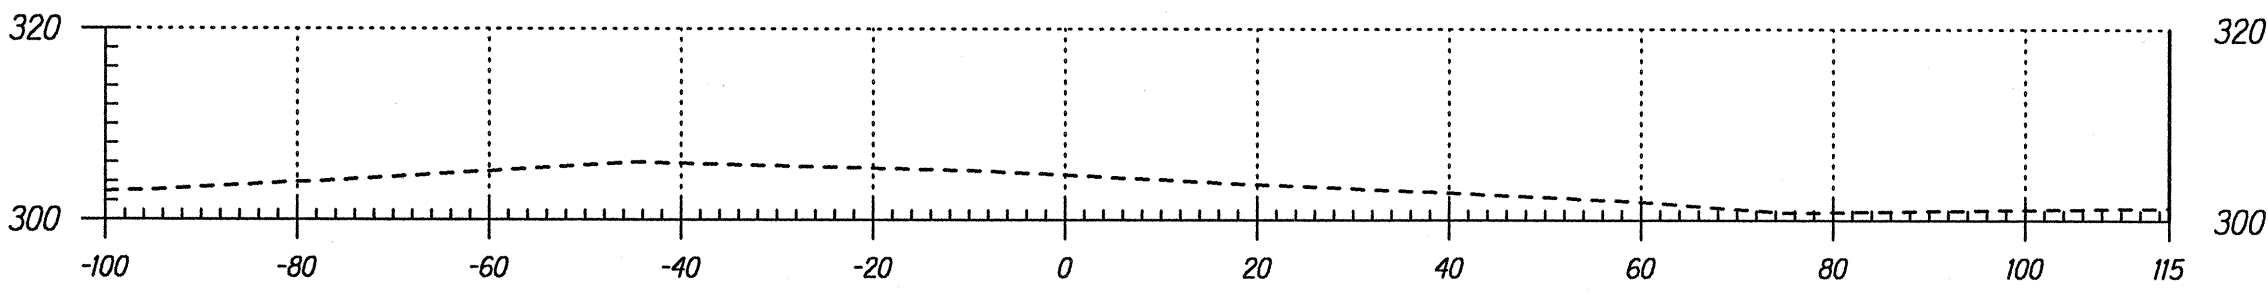

Area Cut : 0.00
Area Fill: 0.00

H.S. Connector Road 2+00


Volume Cut : 90.68
Volume Fill: 0.00

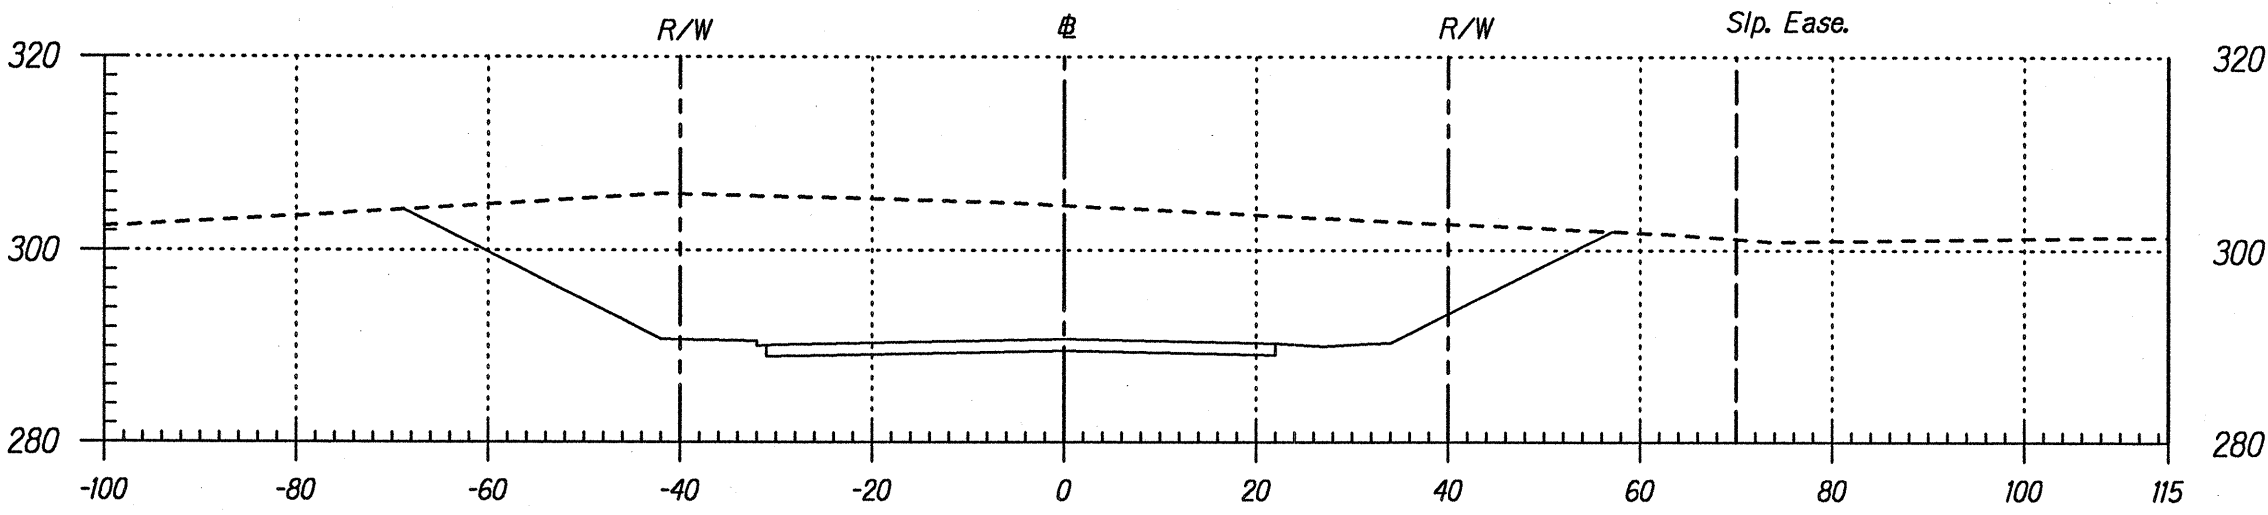

Area Cut : 1423.48
Area Fill: 0.00

H.S. Connector Road 1+97


Volume Cut : 2397.40
Volume Fill: 0.00

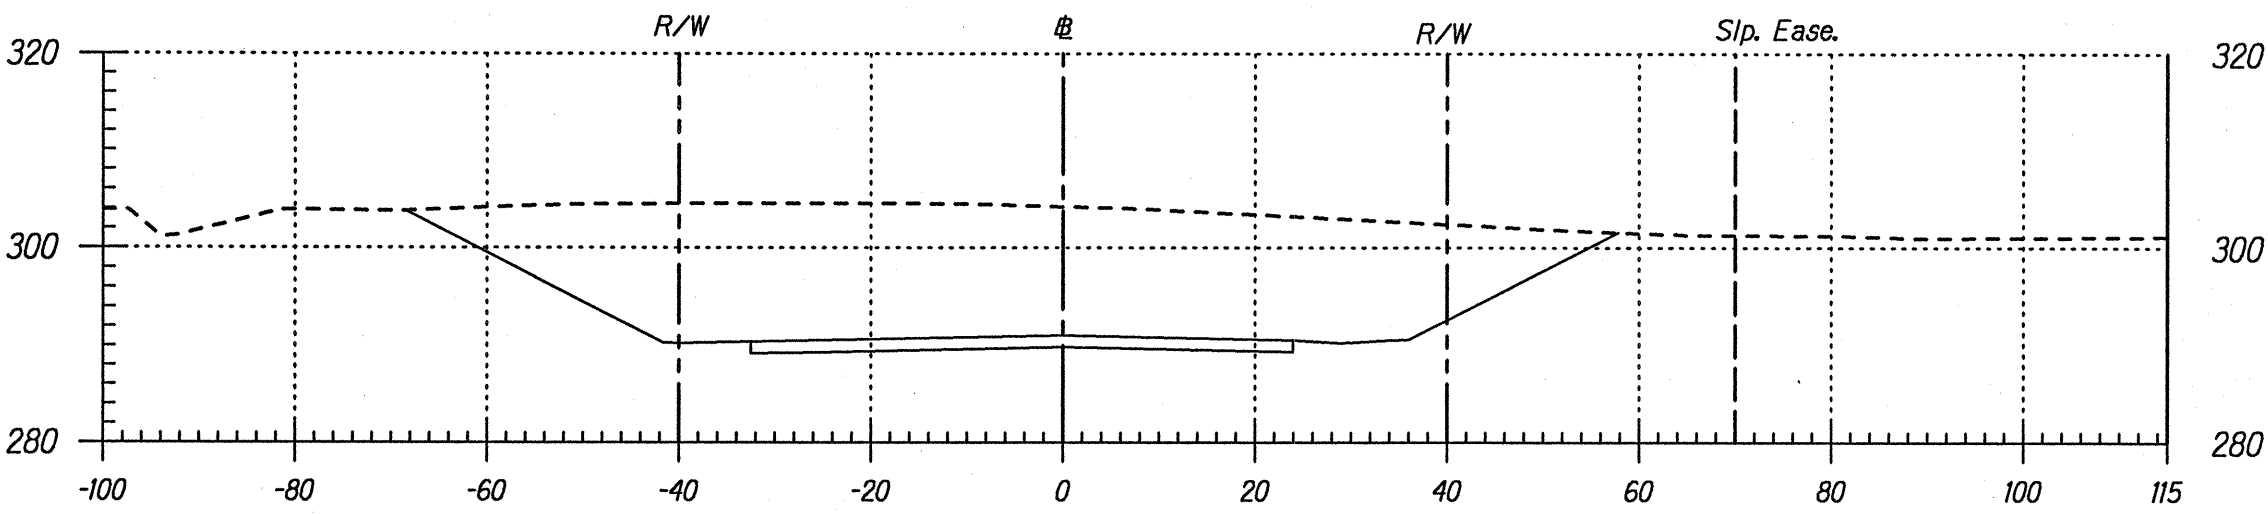

Area Cut : 1357.00
Area Fill: 0.00

H.S. Connector Road 1+50


Volume Cut : 3000.33
Volume Fill: 0.00

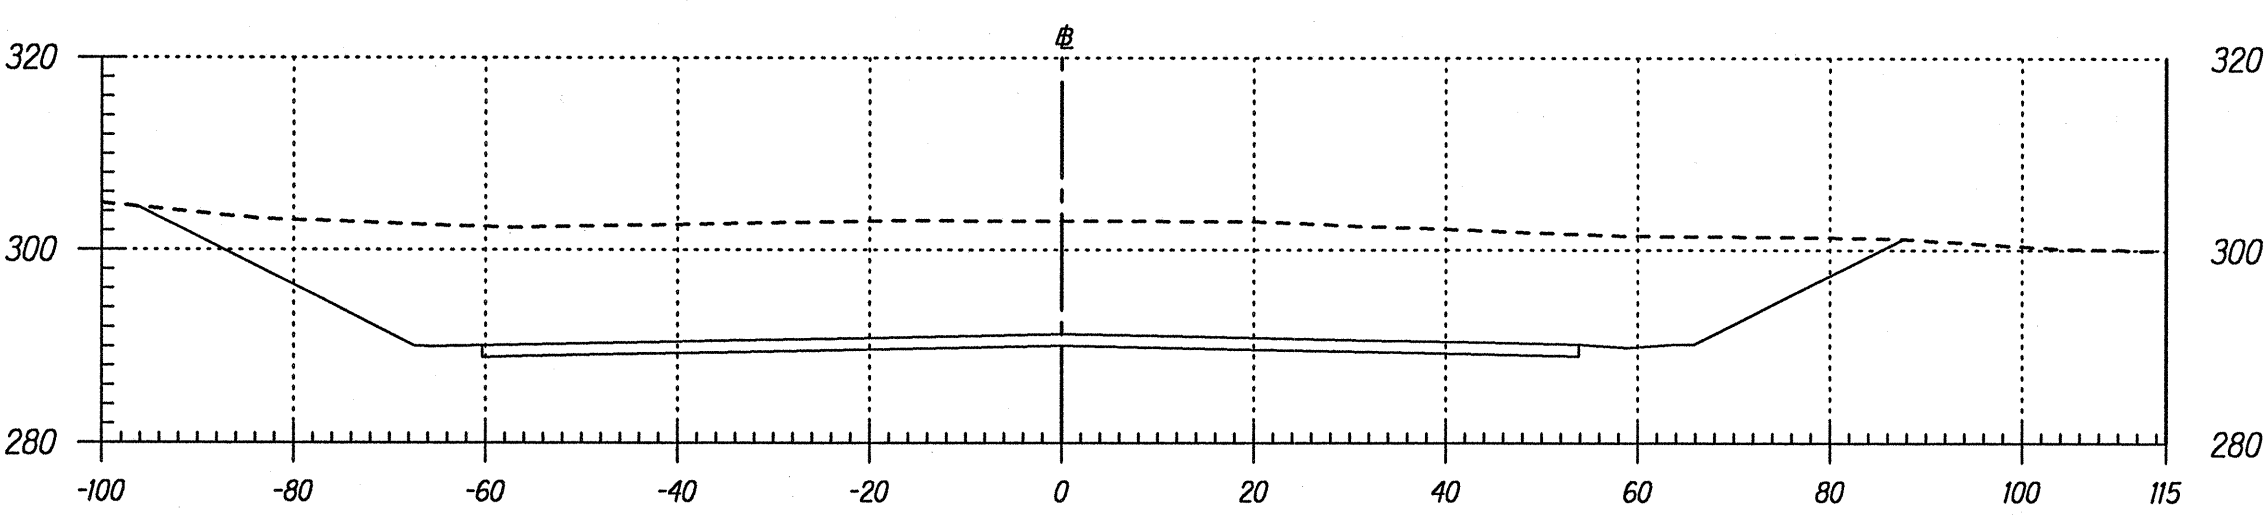

Area Cut : 1883.35
Area Fill: 0.00

H.S. Connector Road 1+00

Volume Cut : 2367.49
Volume Fill: 0.00

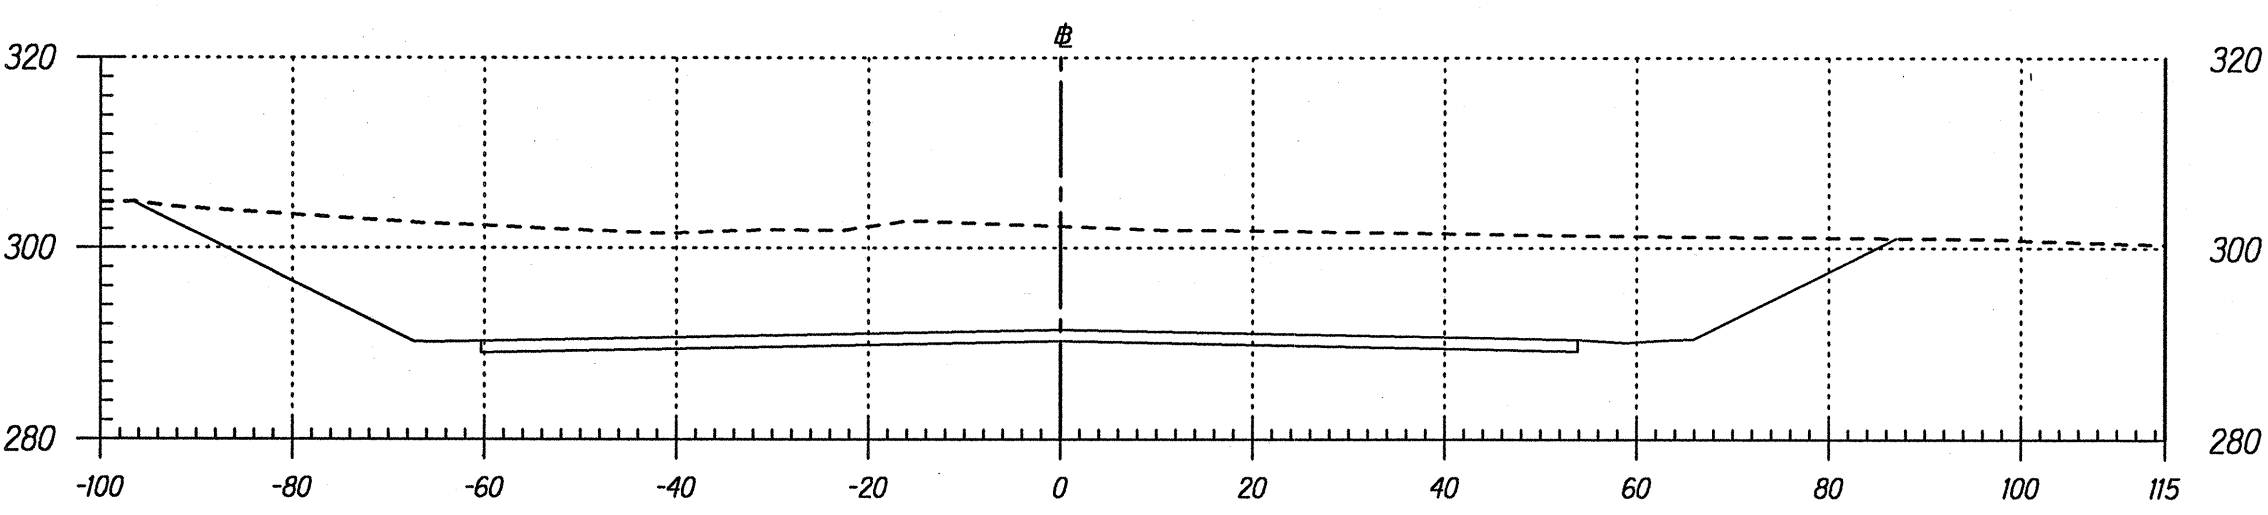

Area Cut : 1769.35
Area Fill: 0.00

H.S. Connector Road 0+65

Volume Cut : 0.00
Volume Fill: 0.00

ORIGINAL PLAN	SURVEY PLOTTED BY	DATE
NOTE BOOK	DRAWN BY	
NA. PH/1502/06H	CHECKED BY	
	QUANTITIES BY	
	TRACED BY	