


FED. ROAD DIST. NO.	STATE	PROJ. NO.	FISCAL YEAR	SHEET NO.	TOTAL SHEETS
HAWAII	HAW.	130B-01-92	1997	28	115

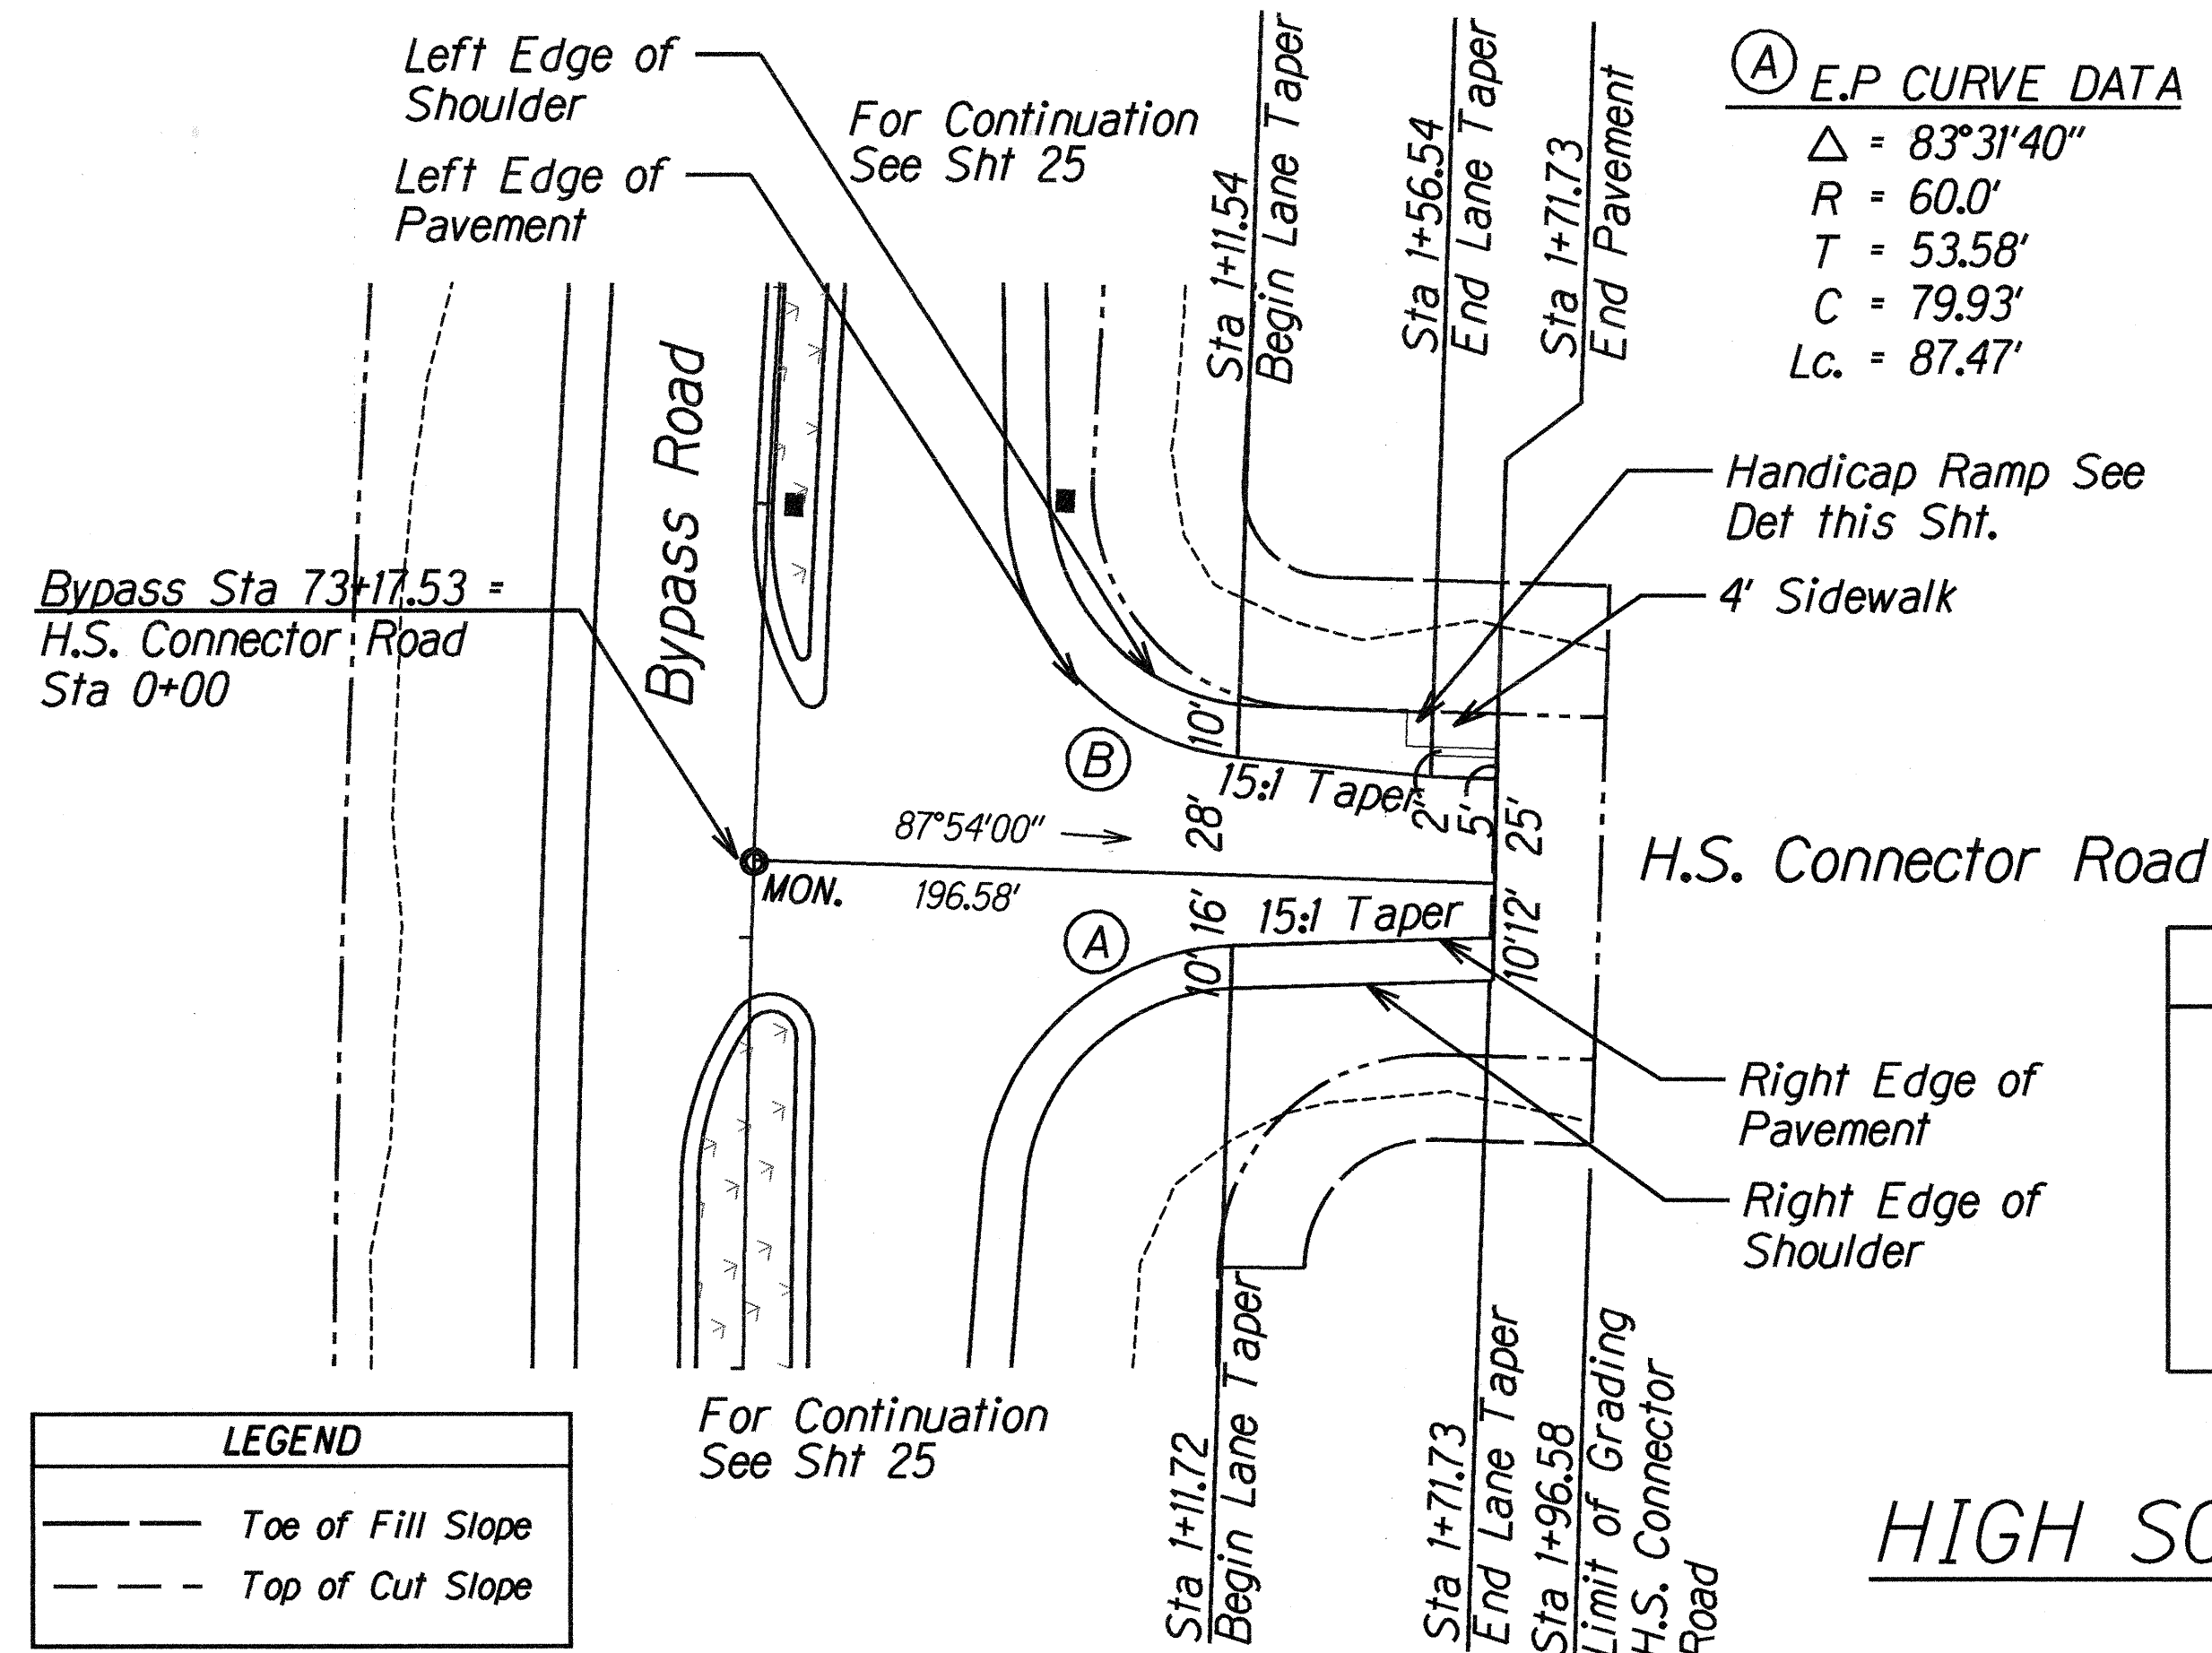



(A) E.P. CURVE DATA
 $\Delta = 83^\circ 31' 40''$
 $R = 60.0'$
 $T = 53.58'$
 $C = 79.93'$
 $Lc = 87.47'$

(B) E.P. CURVE DATA
 $\Delta = 83^\circ 39' 55''$
 $R = 60.0'$
 $T = 53.71'$
 $C = 80.03'$
 $Lc = 87.61'$

TRUE NORTH
SCALE: 1" = 40'

Curb
CONCRETE GUTTER


Roughen Concrete Surface by Broom Finishing in Direction Shown

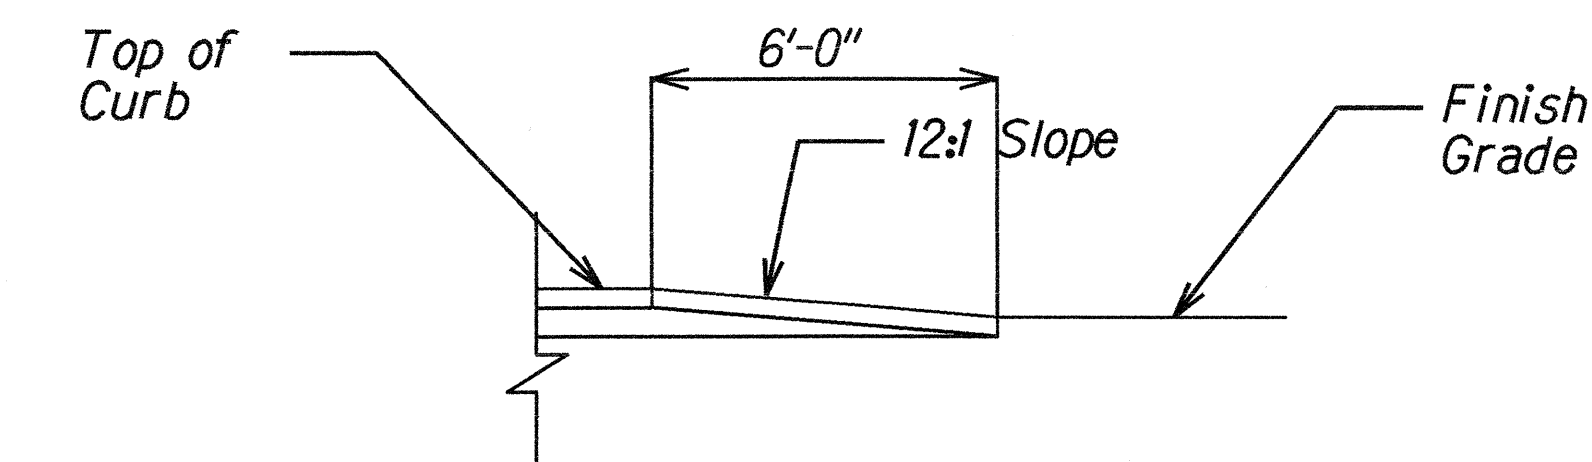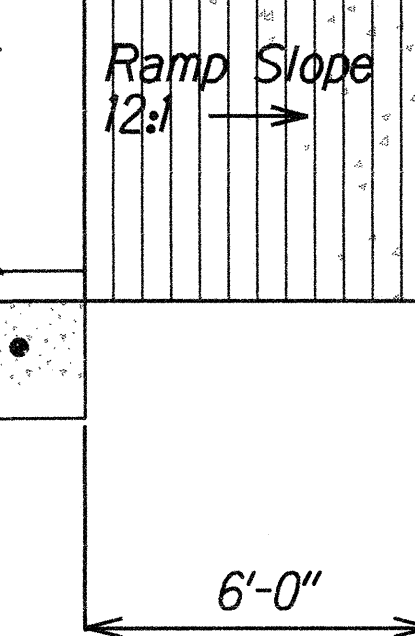

HIGH SCHOOL WORK ESTIMATED QUANTITIES	
High School Pavement	= 1350 Tons AC MIX IV
Glassphalt Base Course	= 1770 Tons
Untreated Permeable Base Course	= 570 CY
Concrete Sidewalk	= 10 SY
Curb And Gutter	= 15 LF


PLAN VIEW
Scale: 1/4" = 1'

ELEVATION
Scale: 1/4" = 1'-0"

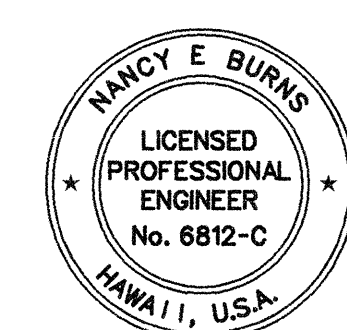

THIS WORK WAS PREPARED BY ME OR UNDER MY SUPERVISION.
Nancy E. Burns
 DATE: 8/8/97

HIGH SCHOOL CONNECTOR ROAD PLAN HANDICAP RAMP DETAIL

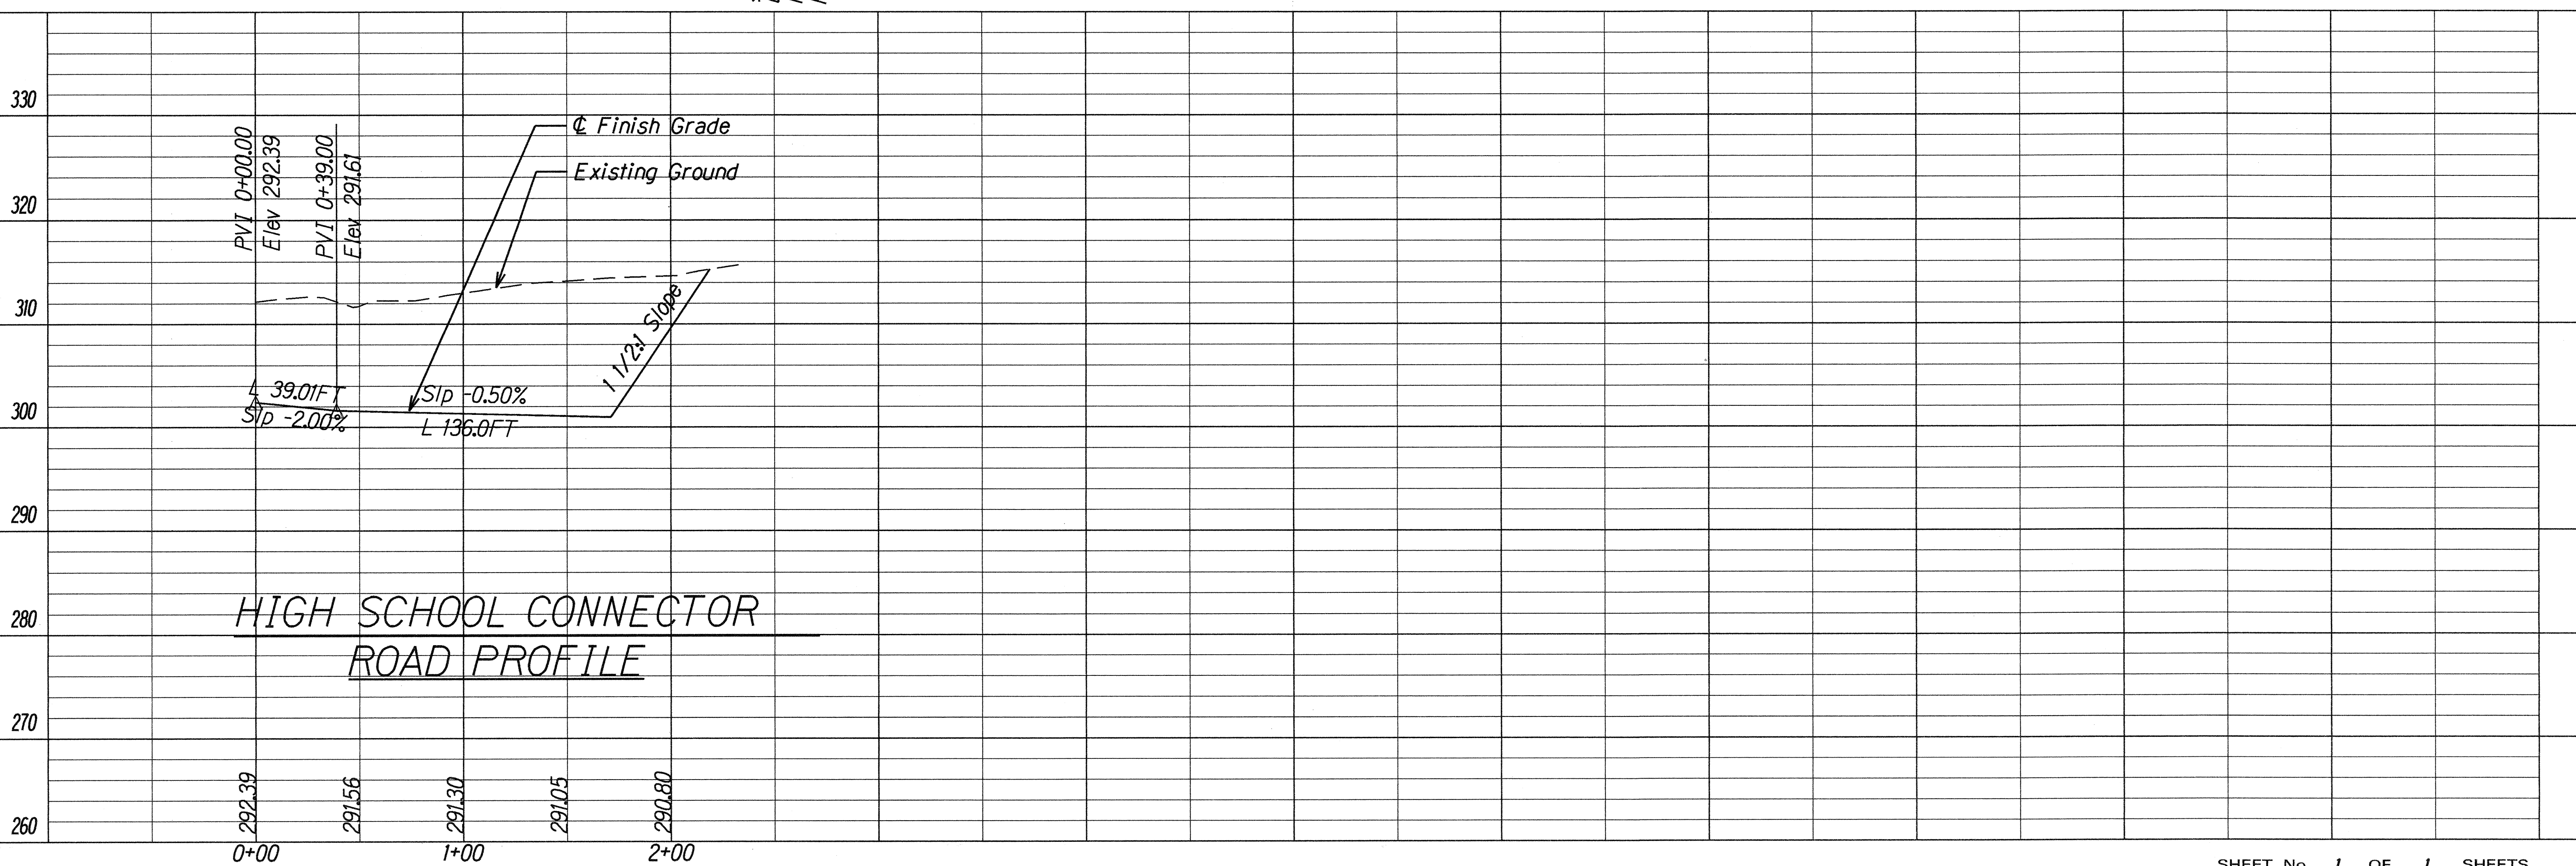

HIGH SCHOOL CONNECTOR ROAD PROFILE

ORIGINAL PLAN	SURVEY PLOTTED BY	DATE
NOTE BOOK	DRAWN BY	
QUANTITIES BY	DESIGNED BY	
CHECKED BY	NOTED BY	