



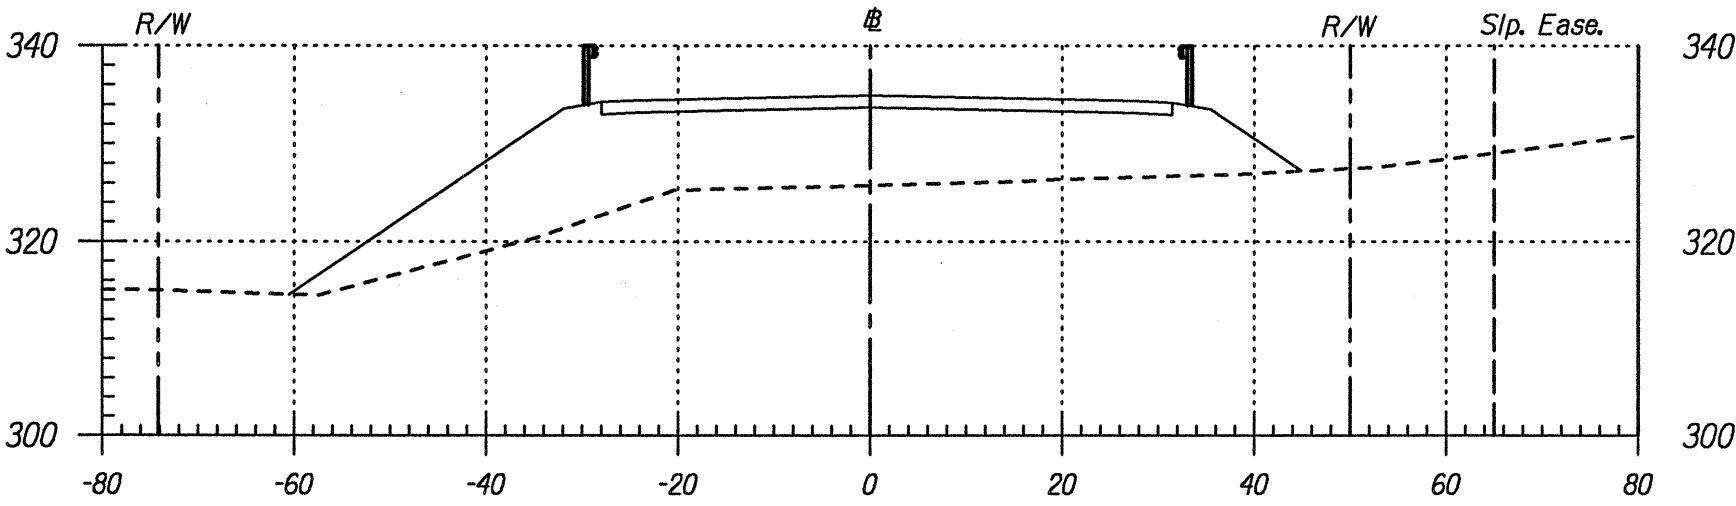

Area Cut : 0.00
Area Fill: 757.06

Volume Cut : 0.00
Volume Fill: 1602.23


Road "B" 2+50

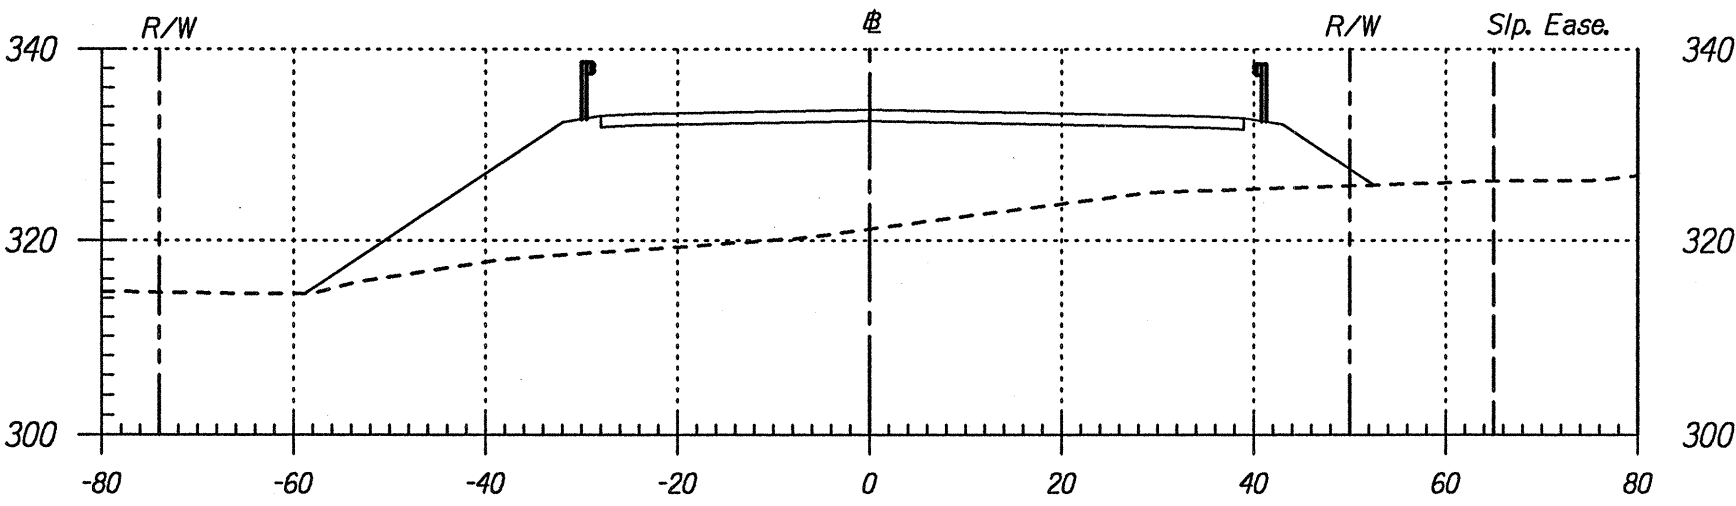

Area Cut : 0.00
Area Fill: 973.34

Volume Cut : 0.00
Volume Fill: 1832.00


Road "B" 2+00

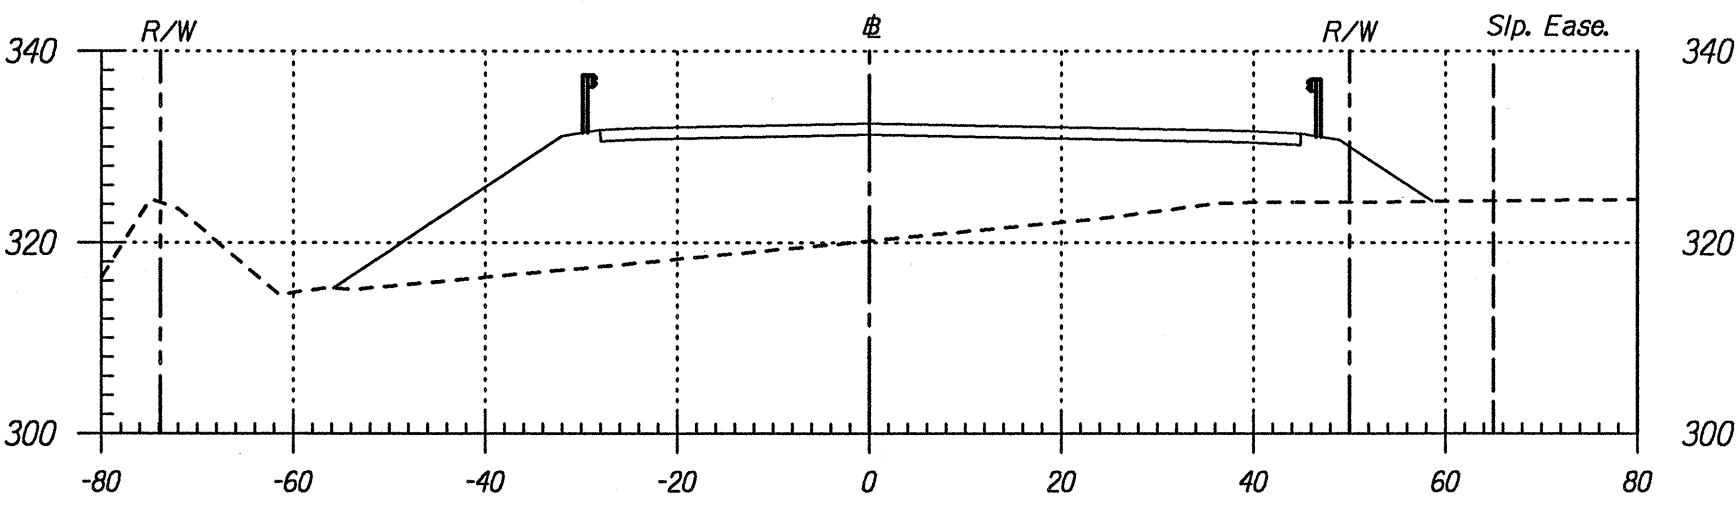

Area Cut : 0.00
Area Fill: 1005.21

Volume Cut : 0.00
Volume Fill: 1482.12


Road "B" 1+50

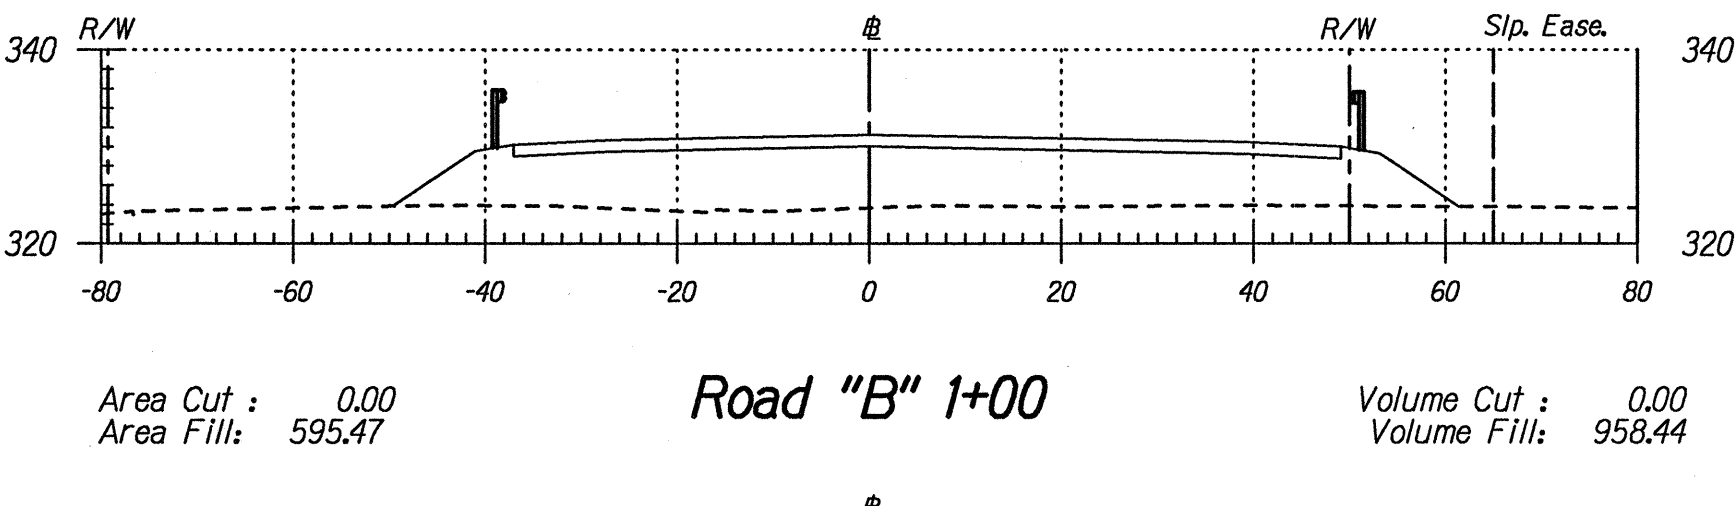

Area Cut : 0.00
Area Fill: 595.47

Volume Cut : 0.00
Volume Fill: 958.44


Road "B" 1+00

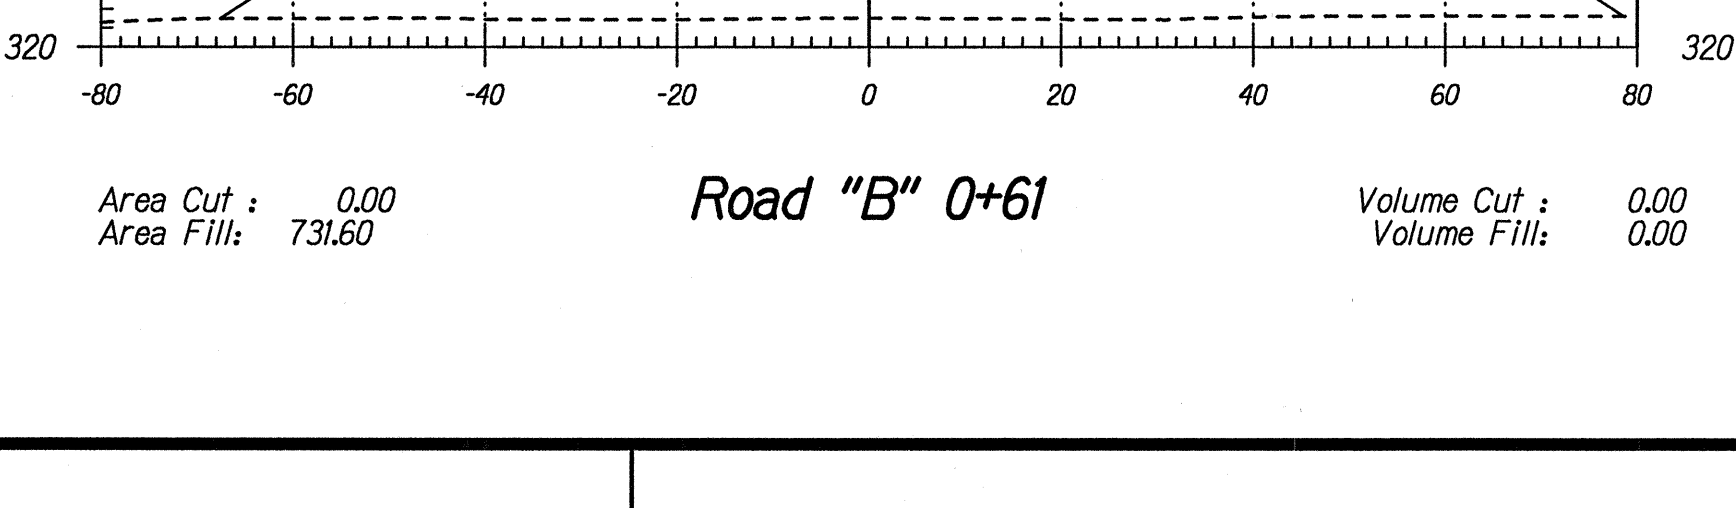

Area Cut : 0.00
Area Fill: 731.60

Volume Cut : 0.00
Volume Fill: 0.00


Road "B" 0+61

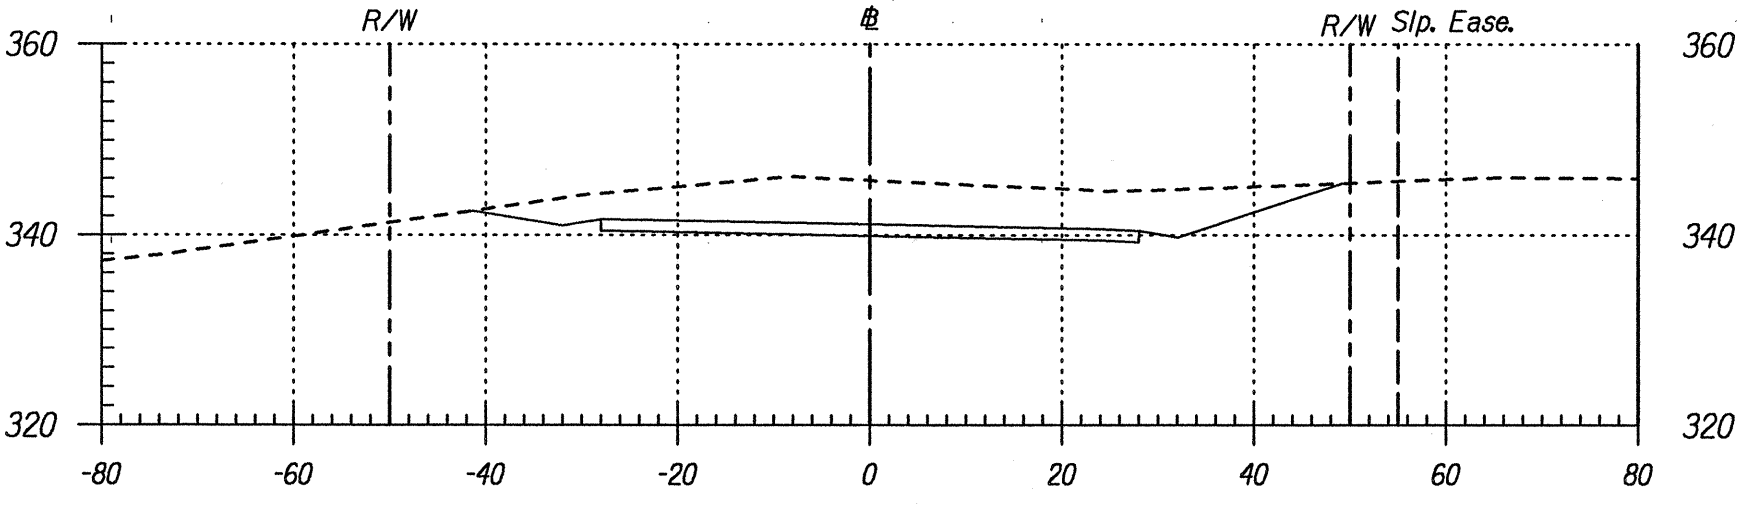

Area Cut : 392.68
Area Fill: 0.00

Volume Cut : 694.56
Volume Fill: 0.00


Road "B" 5+00

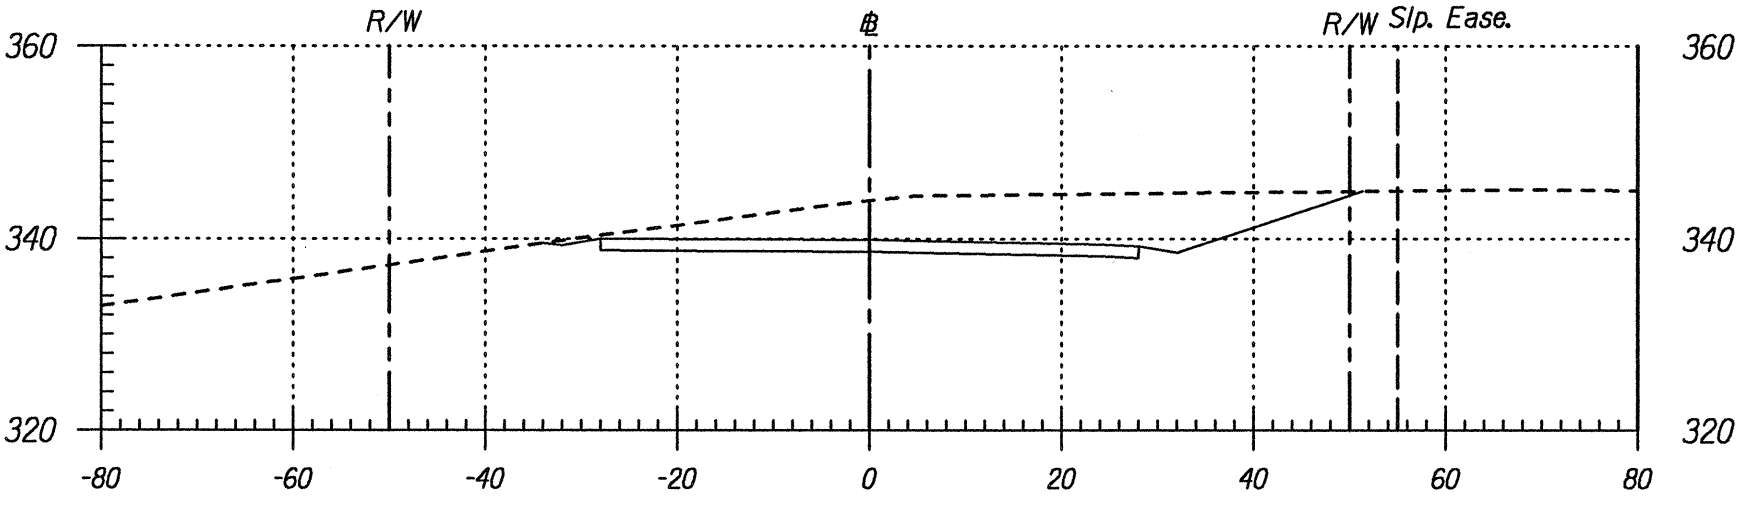

Area Cut : 357.45
Area Fill: 0.00

Volume Cut : 461.91
Volume Fill: 44.87


Road "B" 4+50

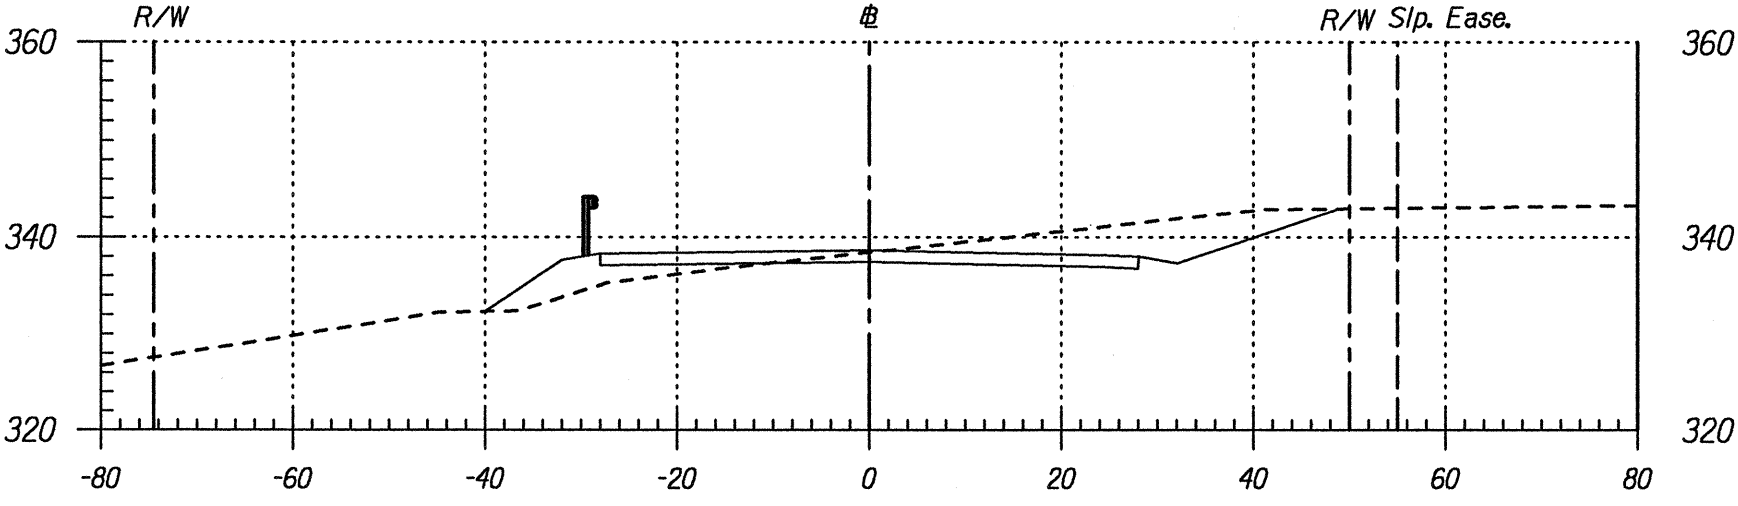

Area Cut : 141.42
Area Fill: 48.46

Volume Cut : 130.94
Volume Fill: 503.01


Road "B" 4+00

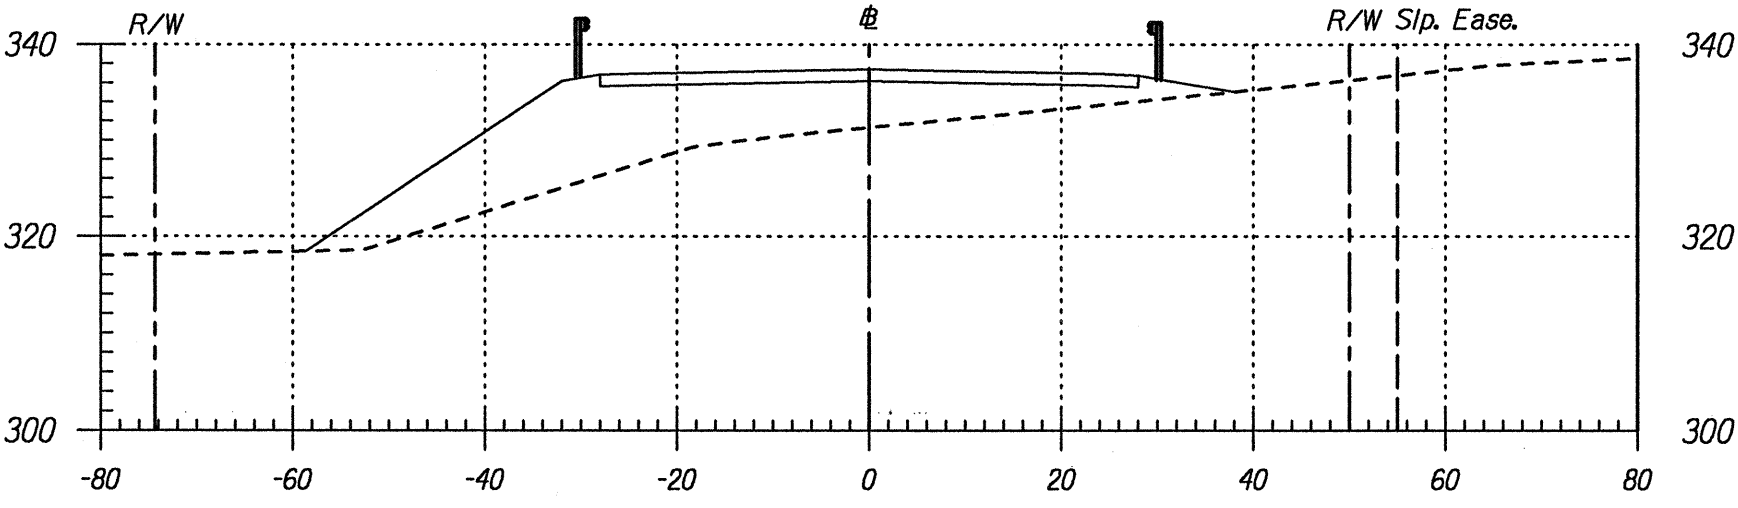

Area Cut : 0.00
Area Fill: 494.79

Volume Cut : 0.00
Volume Fill: 1122.01


Road "B" 3+50

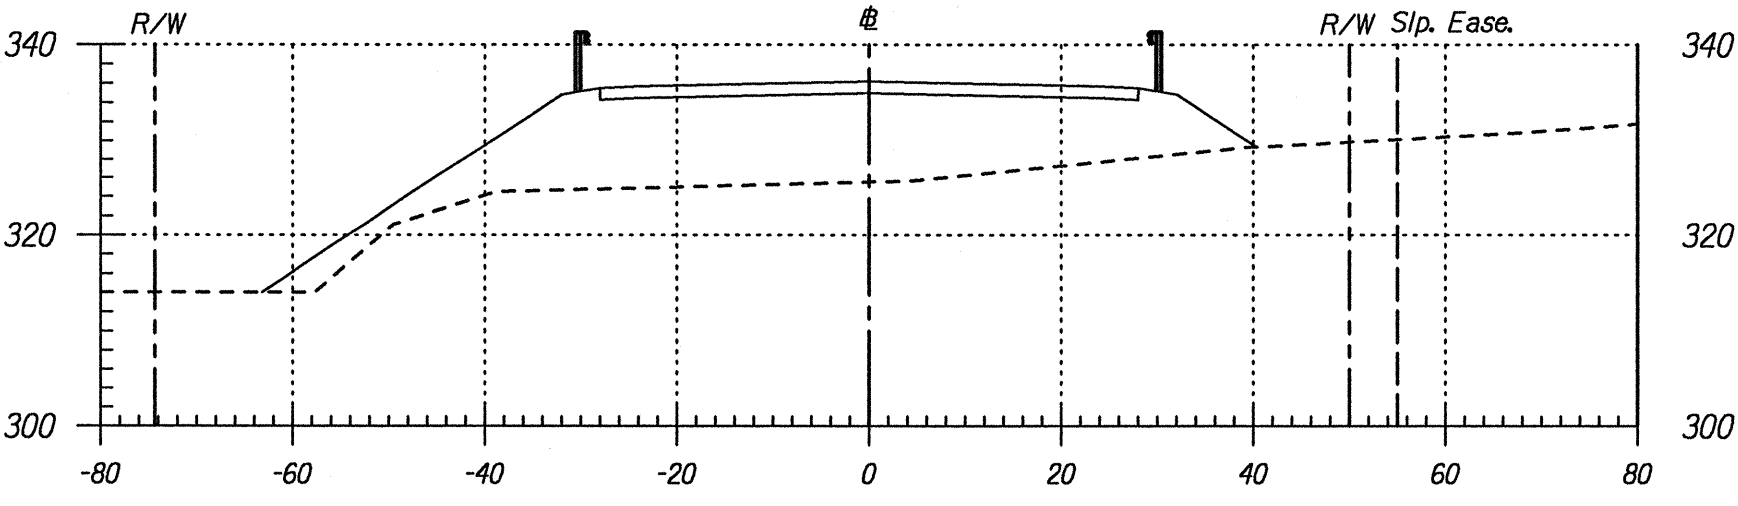

Area Cut : 0.00
Area Fill: 716.98

Volume Cut : 0.00
Volume Fill: 1364.86


Road "B" 3+00

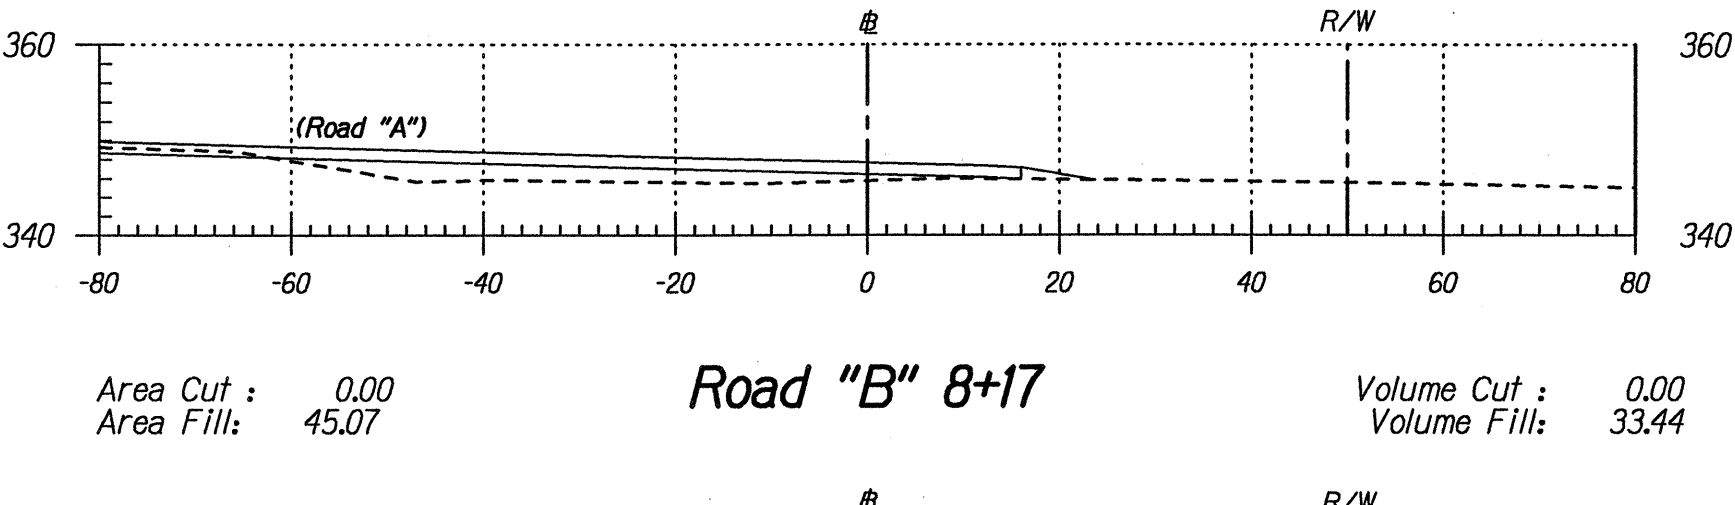

Area Cut : 0.00
Area Fill: 45.07

Volume Cut : 0.00
Volume Fill: 33.44


Road "B" 8+17

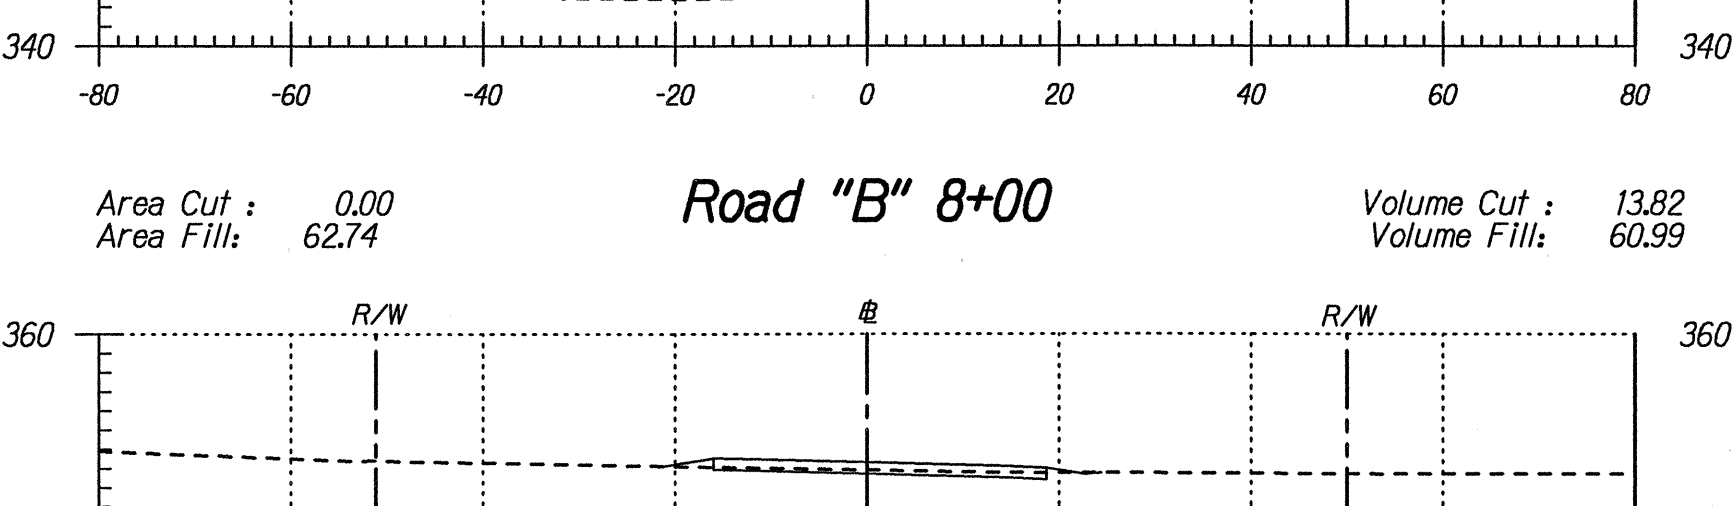

Area Cut : 0.00
Area Fill: 62.74

Volume Cut : 13.82
Volume Fill: 60.99


Road "B" 8+00

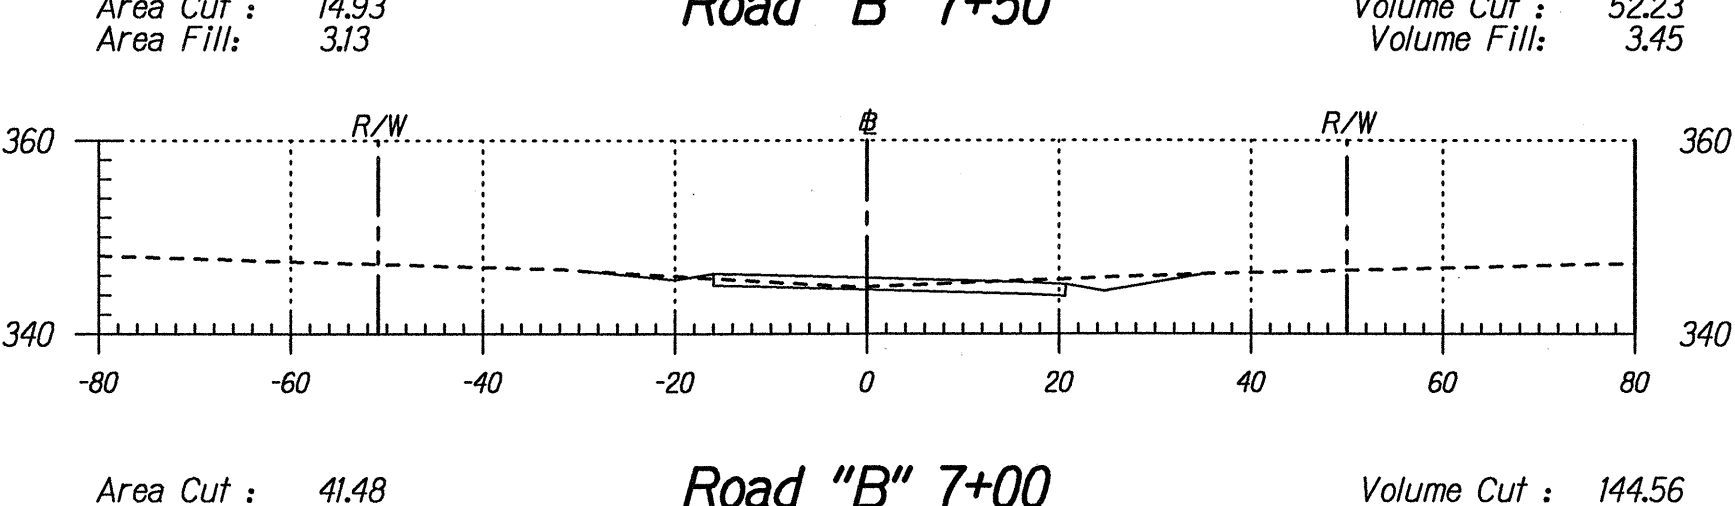

Area Cut : 14.93
Area Fill: 31.3

Volume Cut : 52.23
Volume Fill: 3.45


Road "B" 7+50

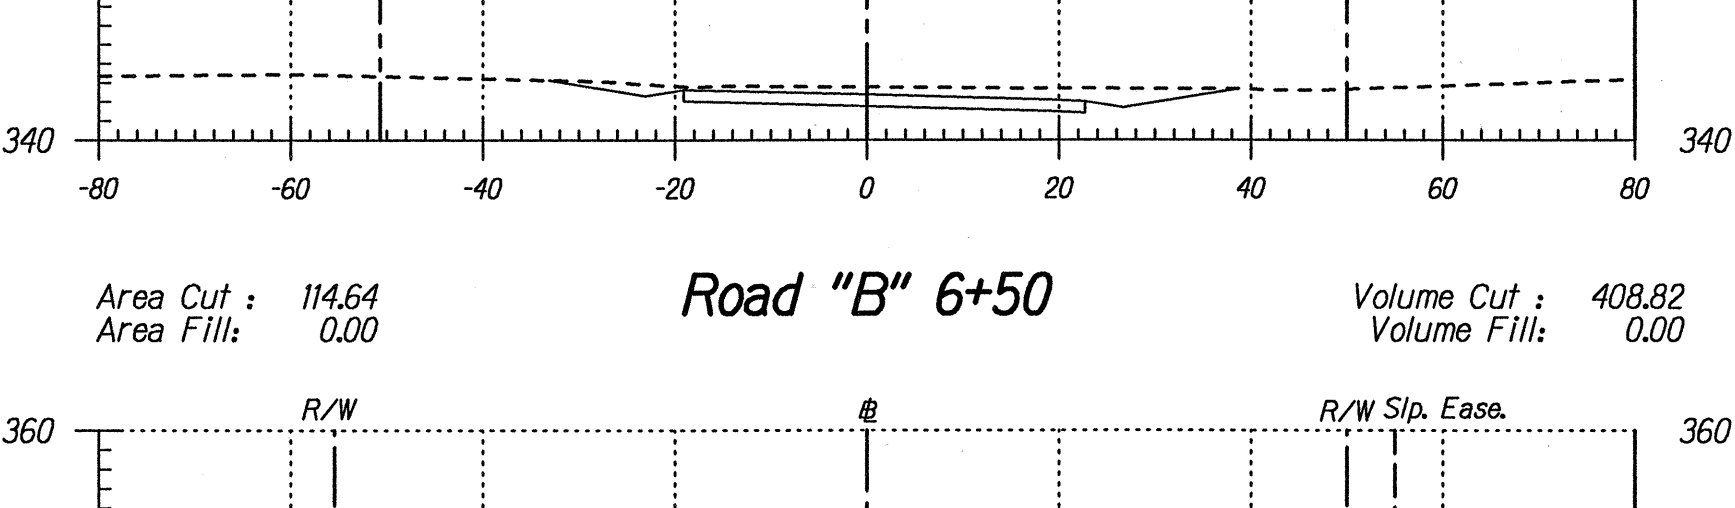

Area Cut : 41.48
Area Fill: 0.59

Volume Cut : 144.56
Volume Fill: 0.55


Road "B" 7+00

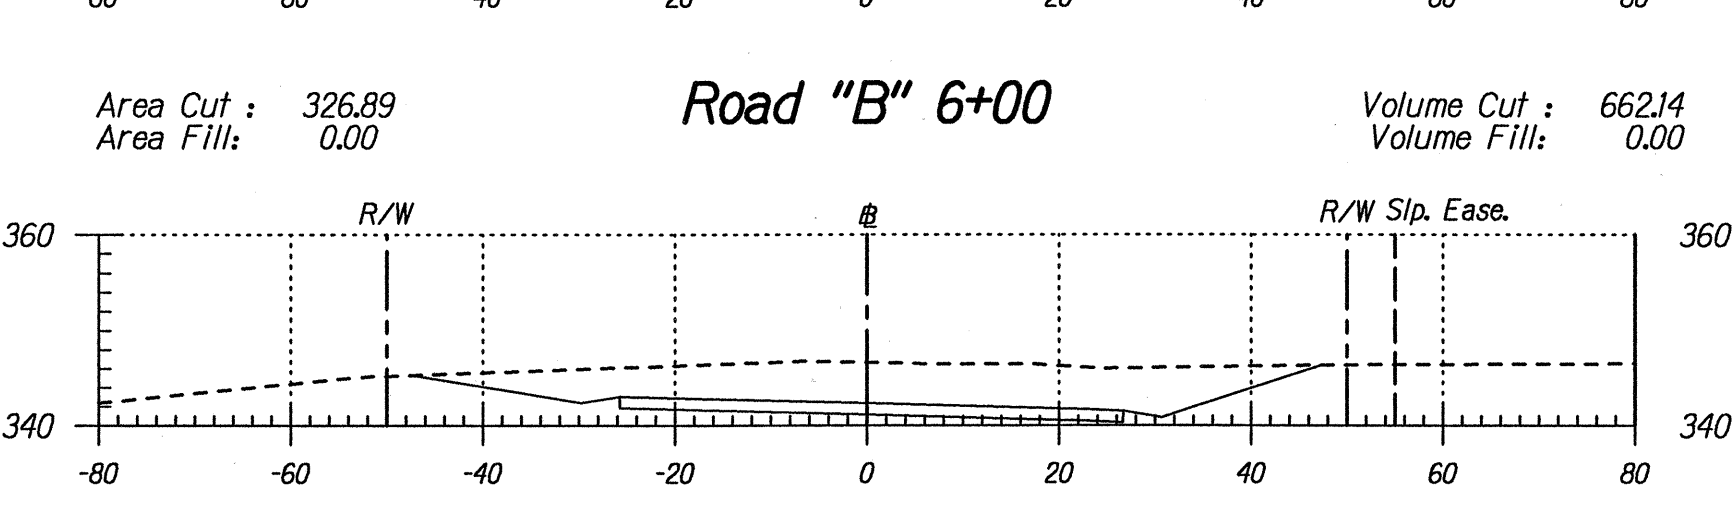

Area Cut : 114.64
Area Fill: 0.00

Volume Cut : 408.82
Volume Fill: 0.00

Road "B" 6+50

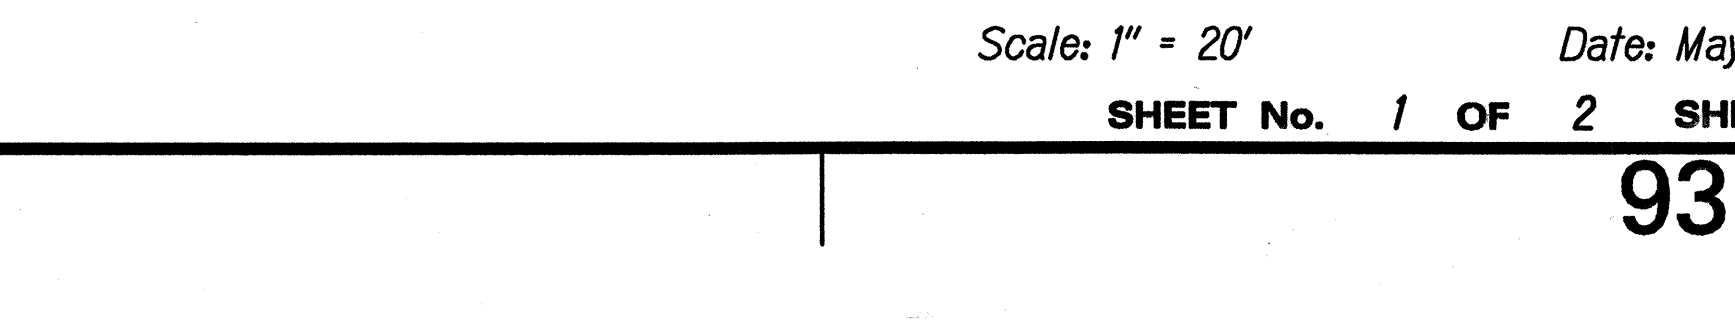

Area Cut : 326.89
Area Fill: 0.00













Volume Cut : 662.14
Volume Fill: 0.00

Road "B" 6+00

Area Cut : 388.23
Area Fill: 0.00

Volume Cut : 723.06
Volume Fill: 0.00

Road "B" 5+50

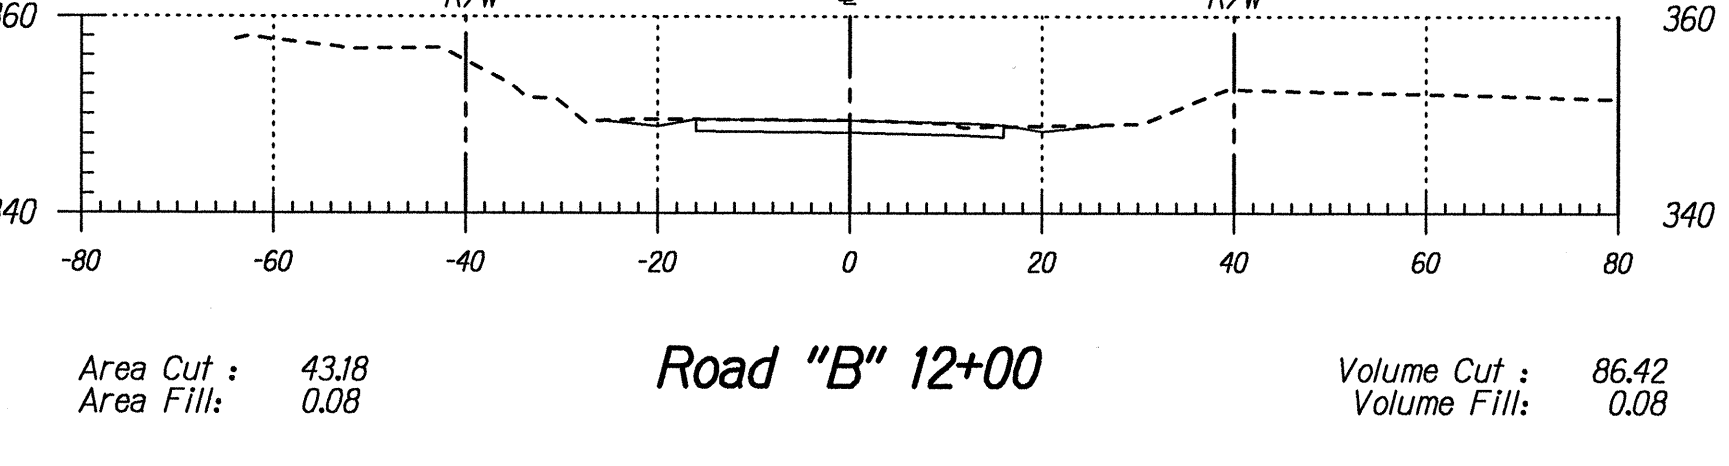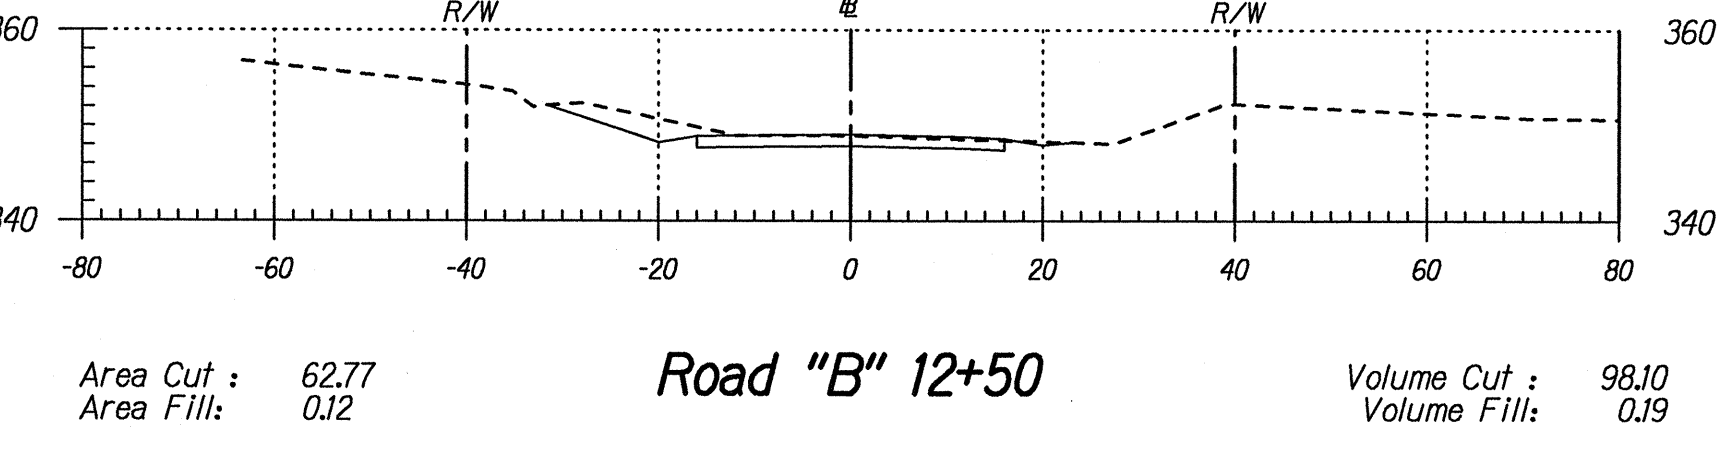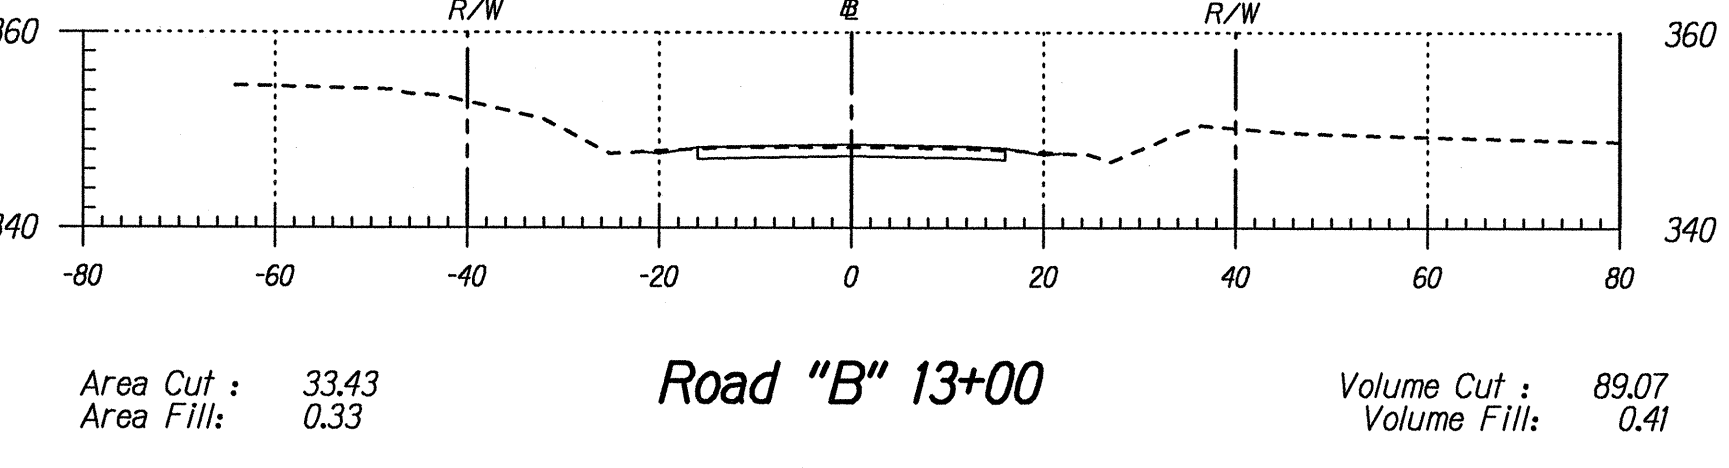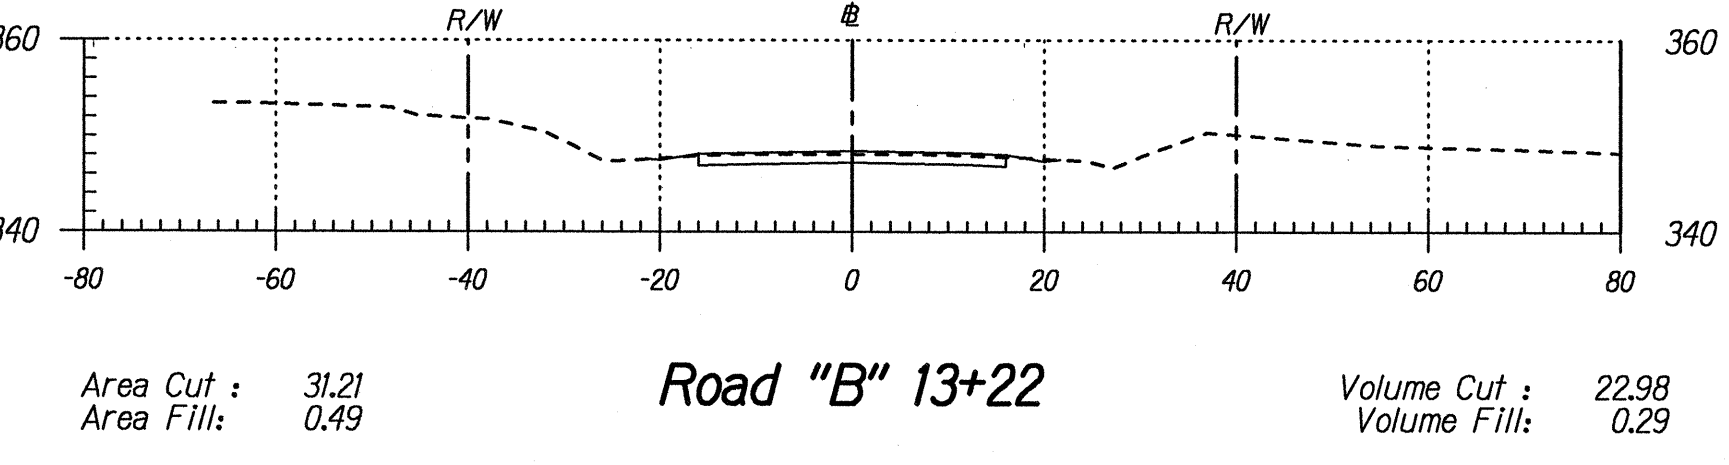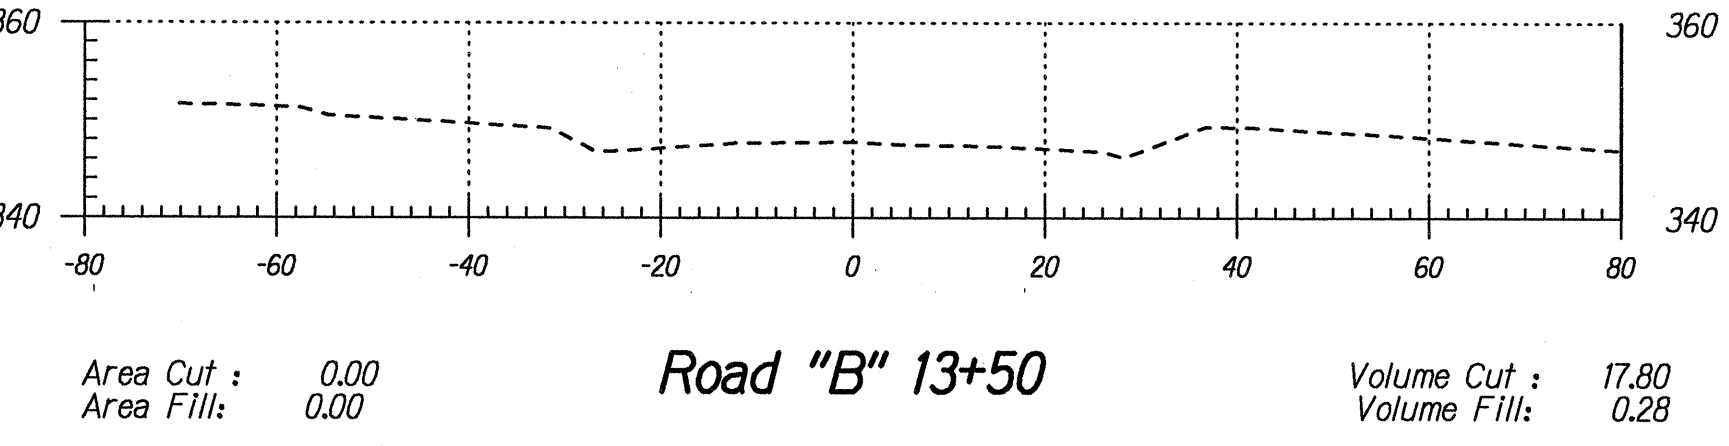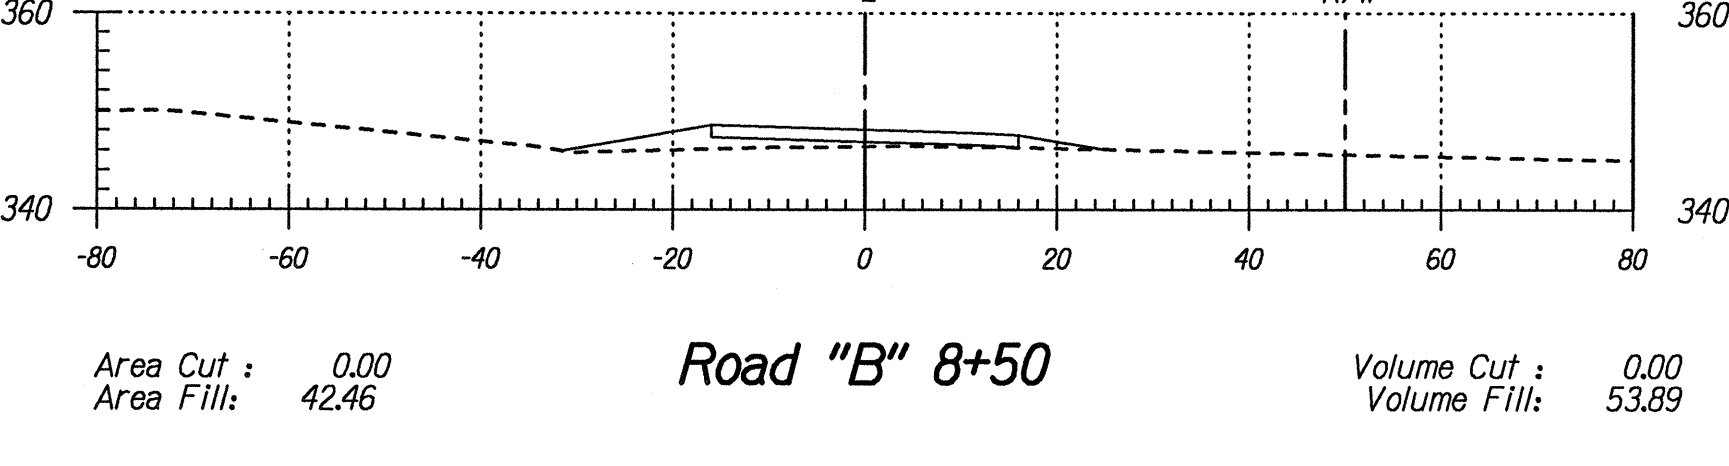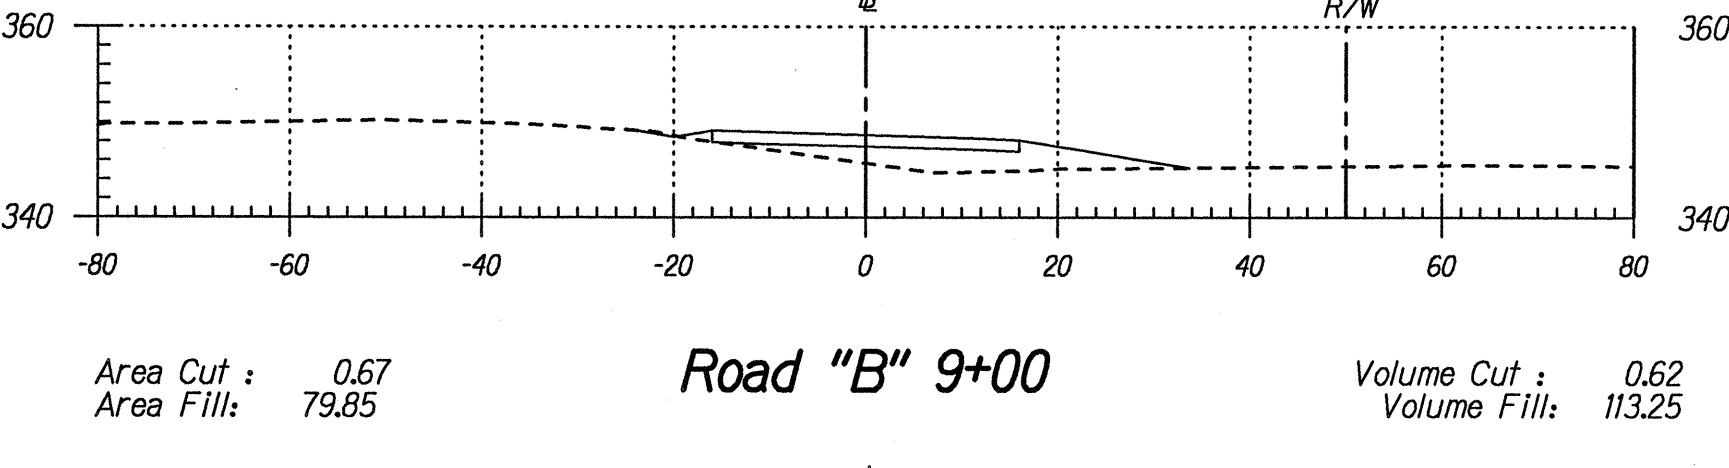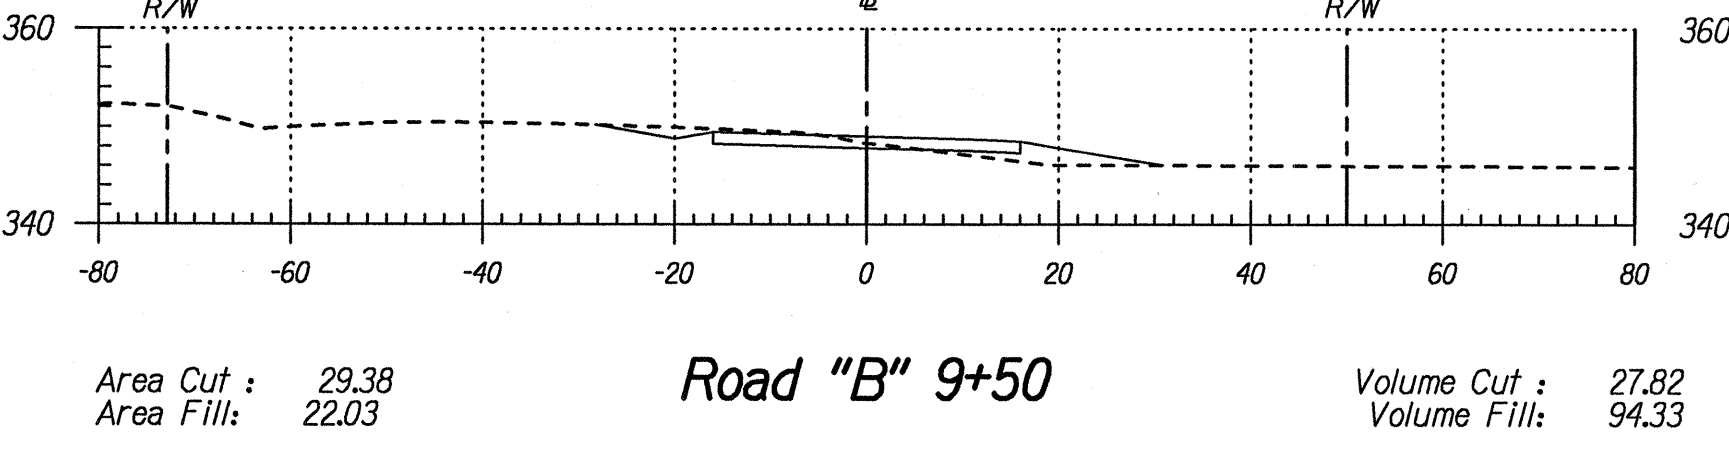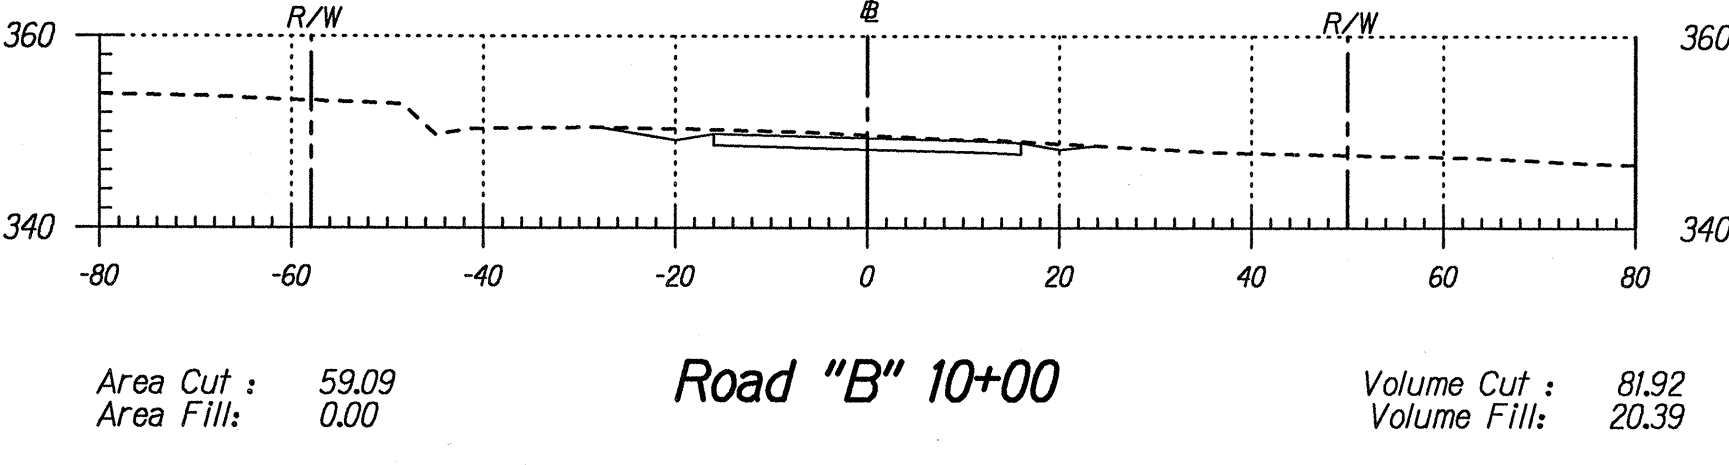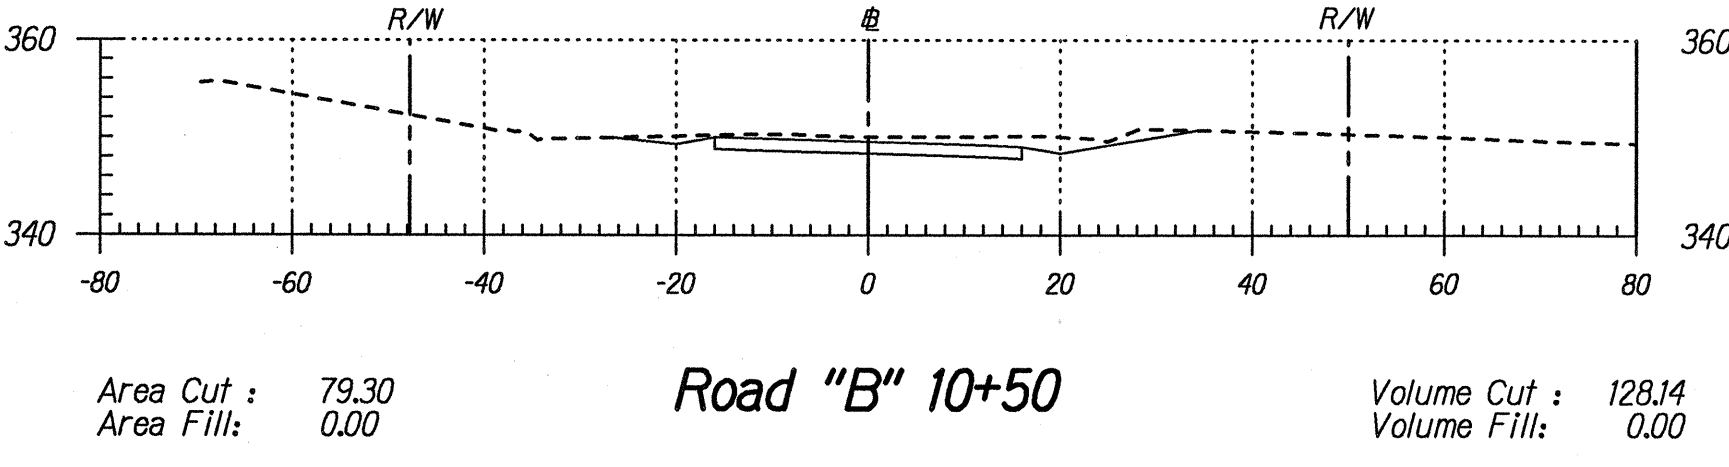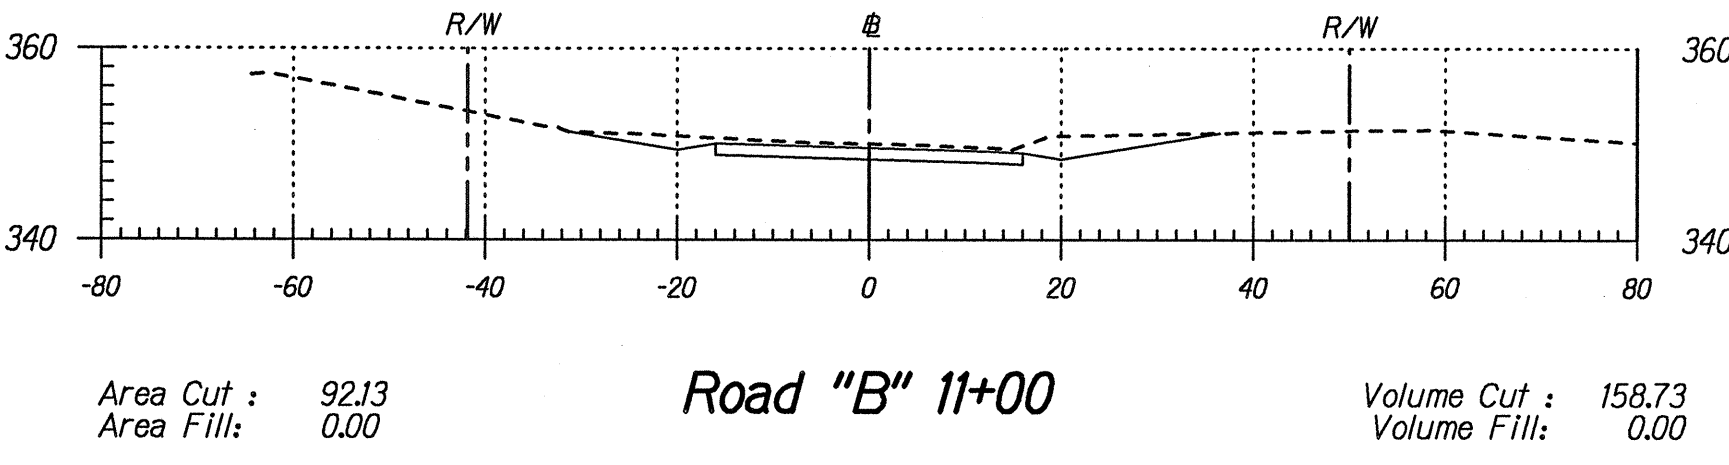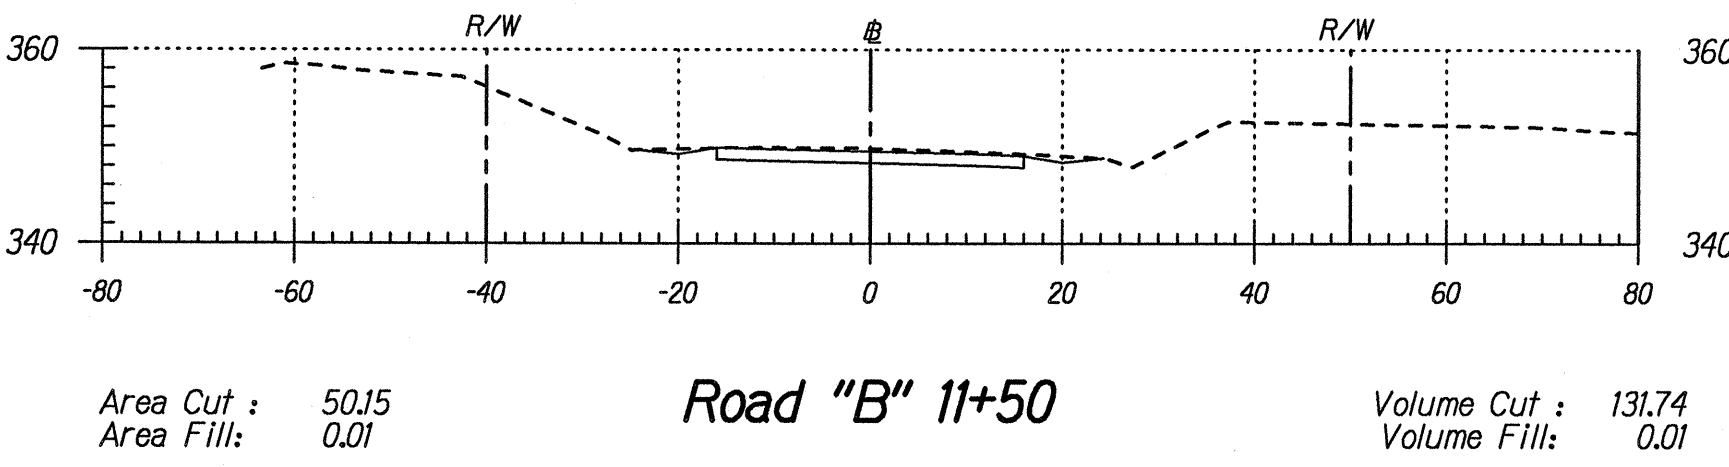

ORIGINAL PLAN	SURVEY PLOTTED BY	DATE
NOTE BOOK	DRAWN BY	
QUANTITIES BY	TRACED BY	
CHECKED BY	NOTED BY	