


DMT DESIGNED BY R. HIRONAKA P.S. & E.B.Y. 587-2250 APRIL, 1997 PHONE DATE

INDEX TO DRAWINGS	
SHEET NO.	DESCRIPTION
1	TITLE SHEET
2	KEY MAP
3	STANDARD PLANS SUMMARY
4	MISCELLANEOUS NOTES & LEGEND
5	N.P.D.E.S. & GRADING NOTES
6-10	TYPICAL SECTIONS & DETAILS
11-14	TREE REMOVAL PLAN
15-16	DEMOLITION PLAN ROUTE 130
17-22	BYPASS ROAD PLAN & PROFILE
23, 24	ROADS "A" & "B" PLAN & PROFILE
25-27	HIGH SCHOOL AUXILIARY LANES PLAN & PROFILE
28	HIGH SCHOOL CONNECTOR ROAD PLAN & PROFILE
29-30	SUPERELEVATION DIAGRAMS
31-33	PAVEMENT GRADE PLANS
34	LONGITUDINAL SECTIONS OF CULVERTS
35	DRAINAGE SUMMARY BYPASS ROAD
36	DRAINAGE SUMMARY HIGH SCHOOL
37-42	DRAINAGE DETAILS
43	PAVEMENT MARKINGS LEGEND & NOTES
44-46	GUARDRAIL DETAILS & NOTES
47	GUARDRAIL SCHEDULE
48-49	SIGN DETAILS & NOTES
50-52	SIGNING & STRIPING BYPASS ROAD
53-55	SIGNING & STRIPING RD. "A", RD. "B", EXIST. RTE. 130
56, 57	SIGNING & STRIPING HIGH SCHOOL AUXILIARY LANES
58	SIGN & STRIPING HIGH SCHOOL CONNECTOR ROAD
59	BYPASS SIGN SCHEDULE
60	BYPASS REFLECTOR & OBJECT MARKER SCHEDULE
61	BYPASS MISCELLANEOUS SCHEDULES
62	HIGH SCHOOL MISCELLANEOUS SCHEDULES
63	CONSTRUCTION SIGN PLAN
64-71	TRAFFIC CONTROL PLAN STAGE A
72, 73	STAGE A DETOUR ROAD CROSS SECTION
74-81	TRAFFIC CONTROL PLAN STAGE B
82-91	BYPASS CROSS SECTIONS
92	ROAD "A" CROSS SECTIONS
93, 94	ROAD "B" CROSS SECTIONS
95	HIGH SCHOOL CONNECTOR ROAD CROSS SECTIONS
96-115	ELECTRICAL WORK

STATE OF HAWAII
DEPARTMENT OF TRANSPORTATION
HIGHWAYS DIVISION
HONOLULU, HAWAII



PLANS FOR
KEA'AU - PĀHOA ROAD
KEA'AU TOWN SECTION (KEA'AU BYPASS ROAD)
PROJECT NO. 130B-01-92, PHASE 1
DISTRICT OF PUNA
ISLAND OF HAWAII

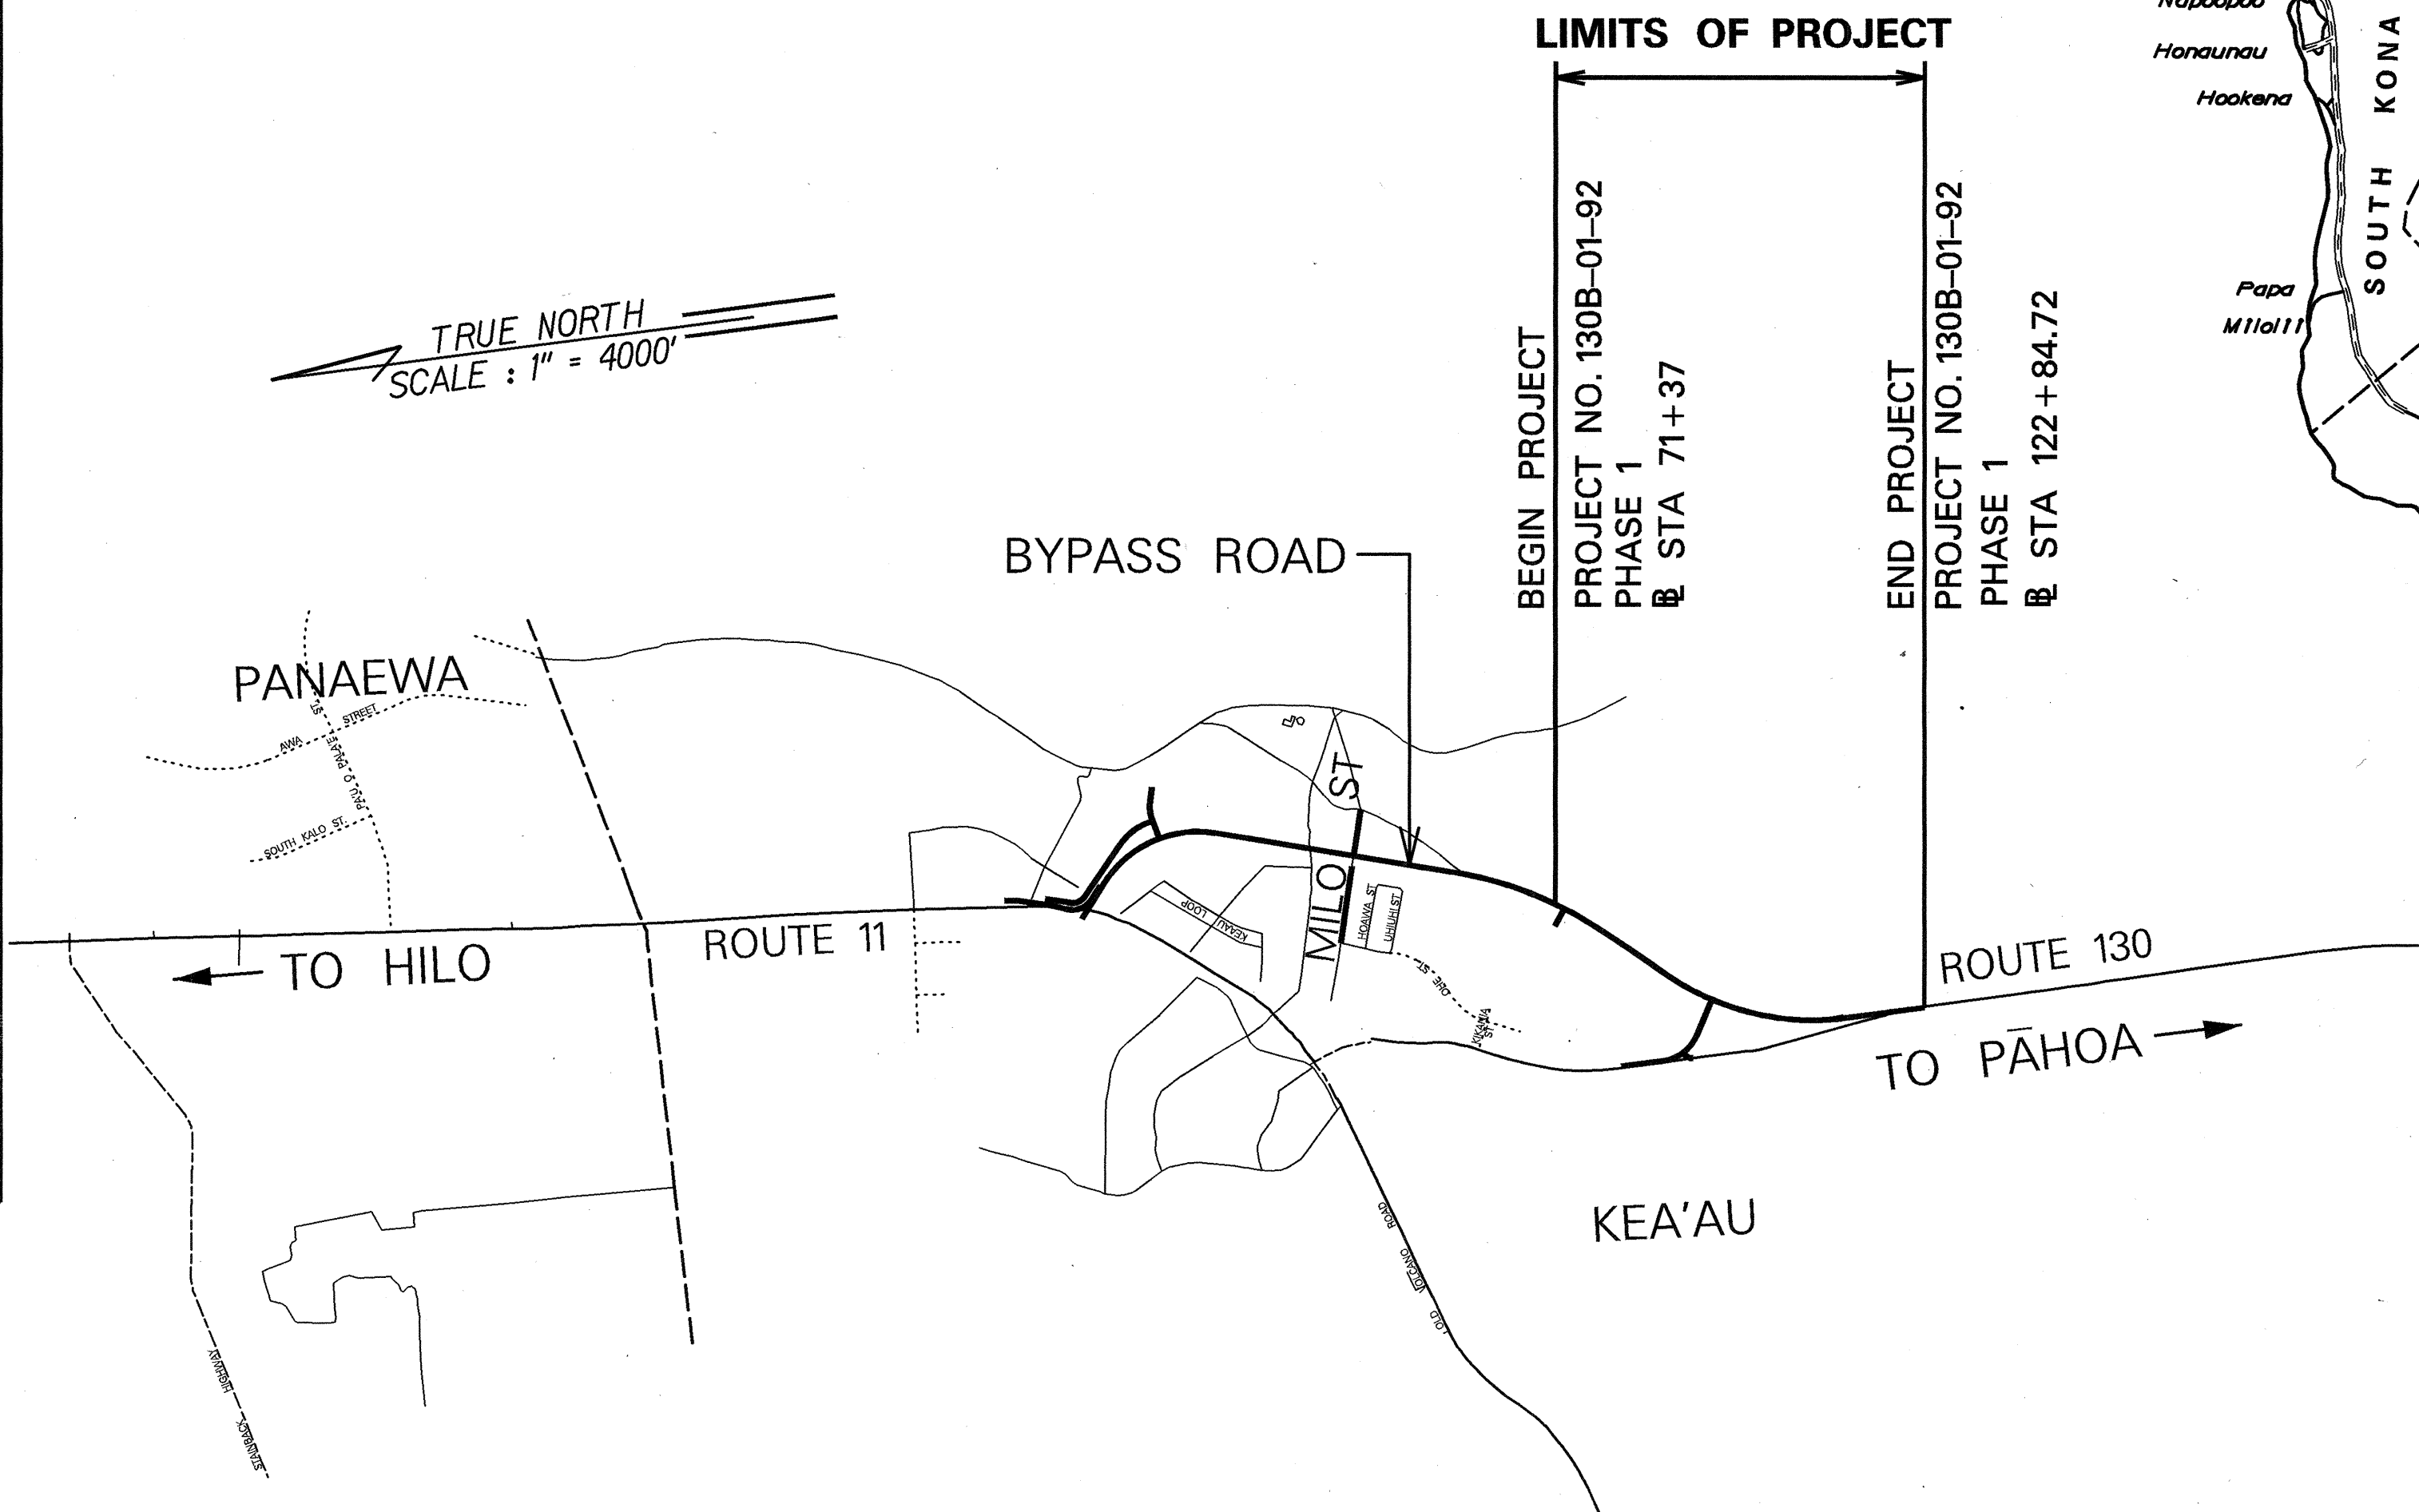

LAYOUT PLAN

NET LENGTH OF PROJECT.....0.97 MILES

FED. ROAD DIST. NO.	STATE	PROJ. NO.	FISCAL YEAR	SHEET NO.	TOTAL SHEETS
HAWAII	HAW.	130B-01-92	1997	1	115

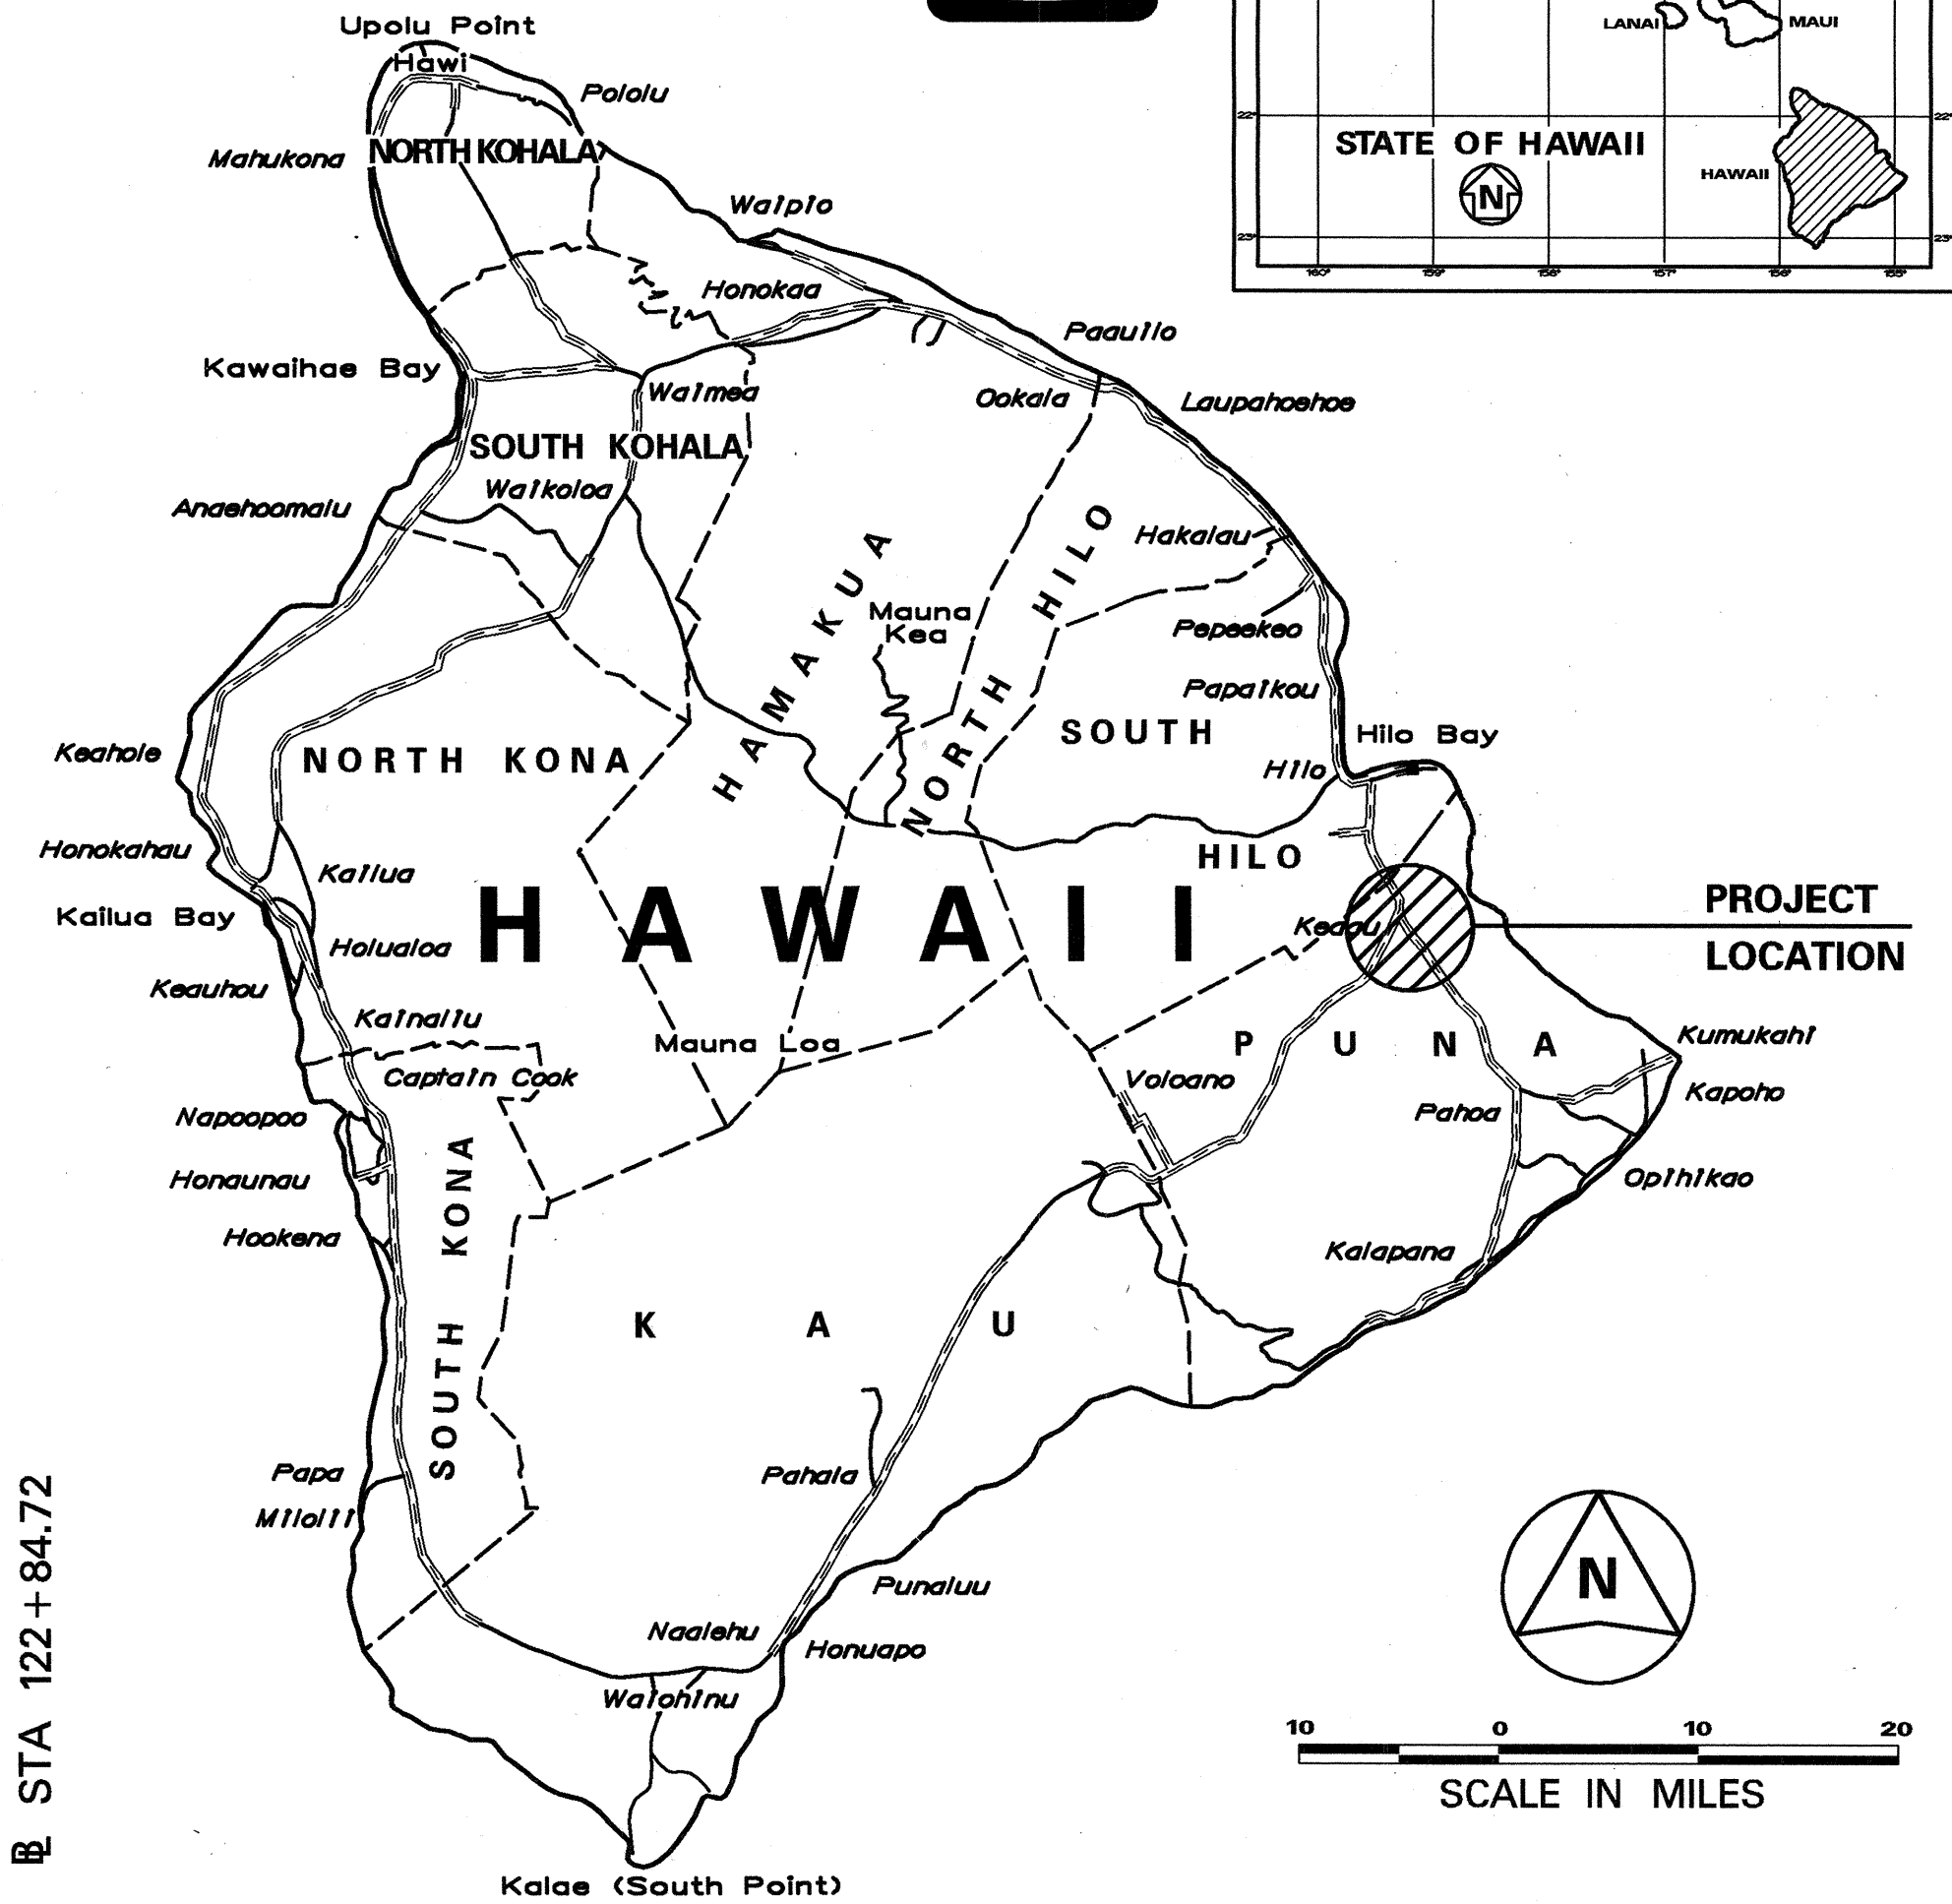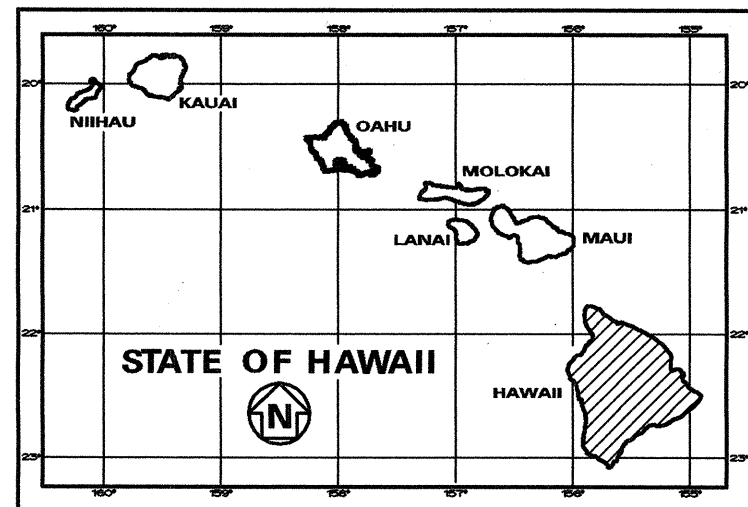

FEDERAL AID PROJECTS PREVIOUSLY CONSTRUCTED OR UNDER CONSTRUCTION

MILE POST 1.36 TO MILE POST 2.33

DEPARTMENT OF TRANSPORTATION STATE OF HAWAII	
APPROVED:	
<i>Roger Thompson</i>	<i>6/24/97</i>
DIR. OF TRANSPORTATION	DATE