



FED. ROAD DIST. NO.	STATE	PROJ. NO.	FISCAL YEAR	SHEET NO.	TOTAL SHEETS
HAWAII	HAW.	130B-01-98	1999	171	210

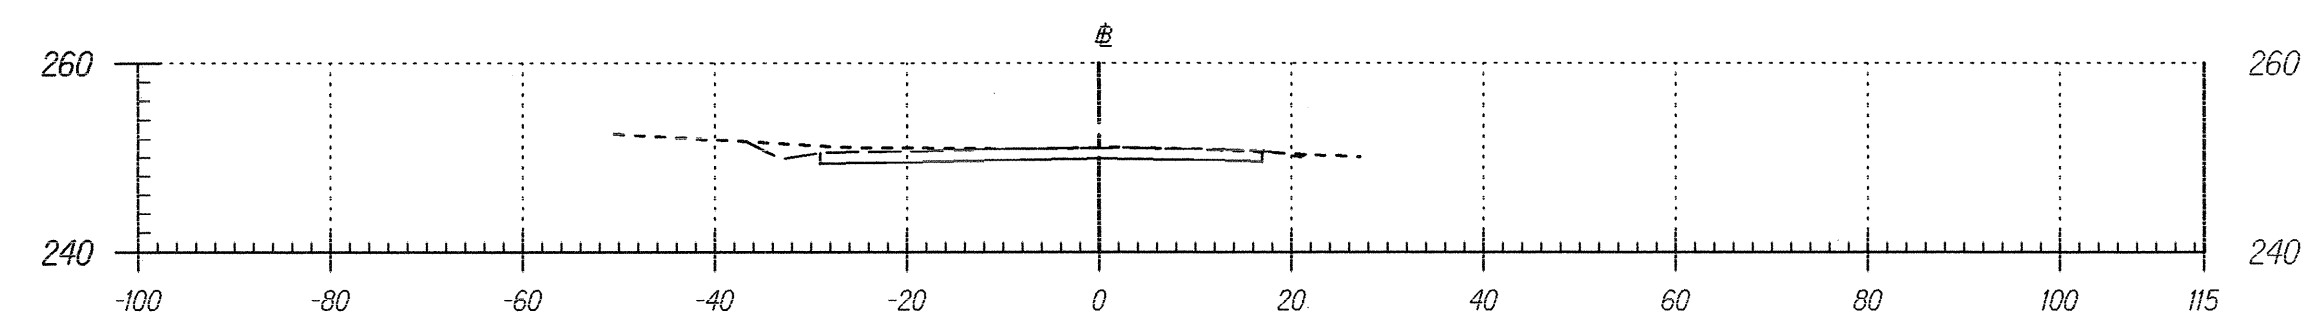

Area Cut : 70.89
Area Fill: 0.12

Milo St. 3+00


Volume Cut : 117.36
Volume Fill: 1.41

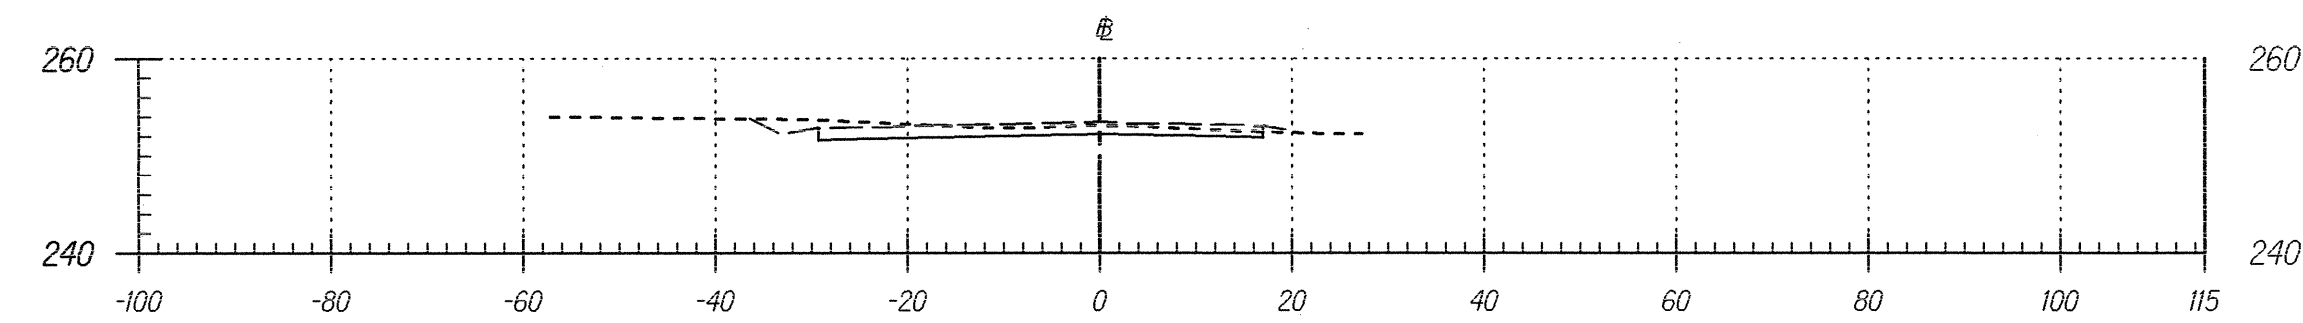

Area Cut : 55.86
Area Fill: 1.40

Milo St. 2+50


Volume Cut : 55.94
Volume Fill: 11.39

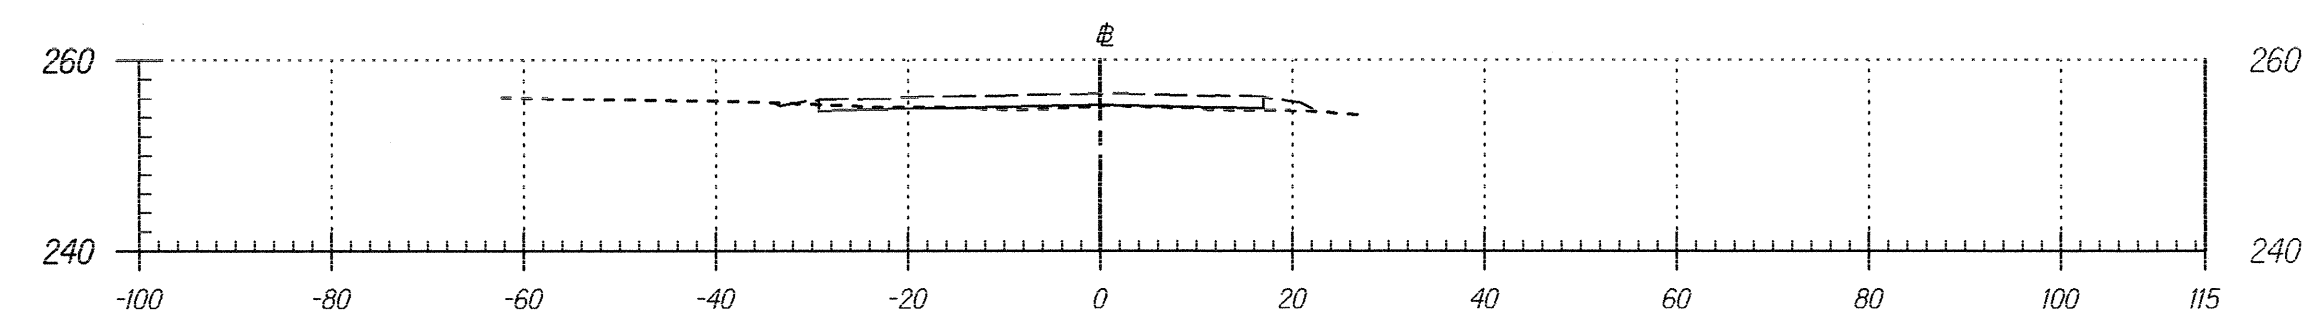

Area Cut : 4.56
Area Fill: 10.90

Milo St. 2+00


Volume Cut : 4.22
Volume Fill: 110.57

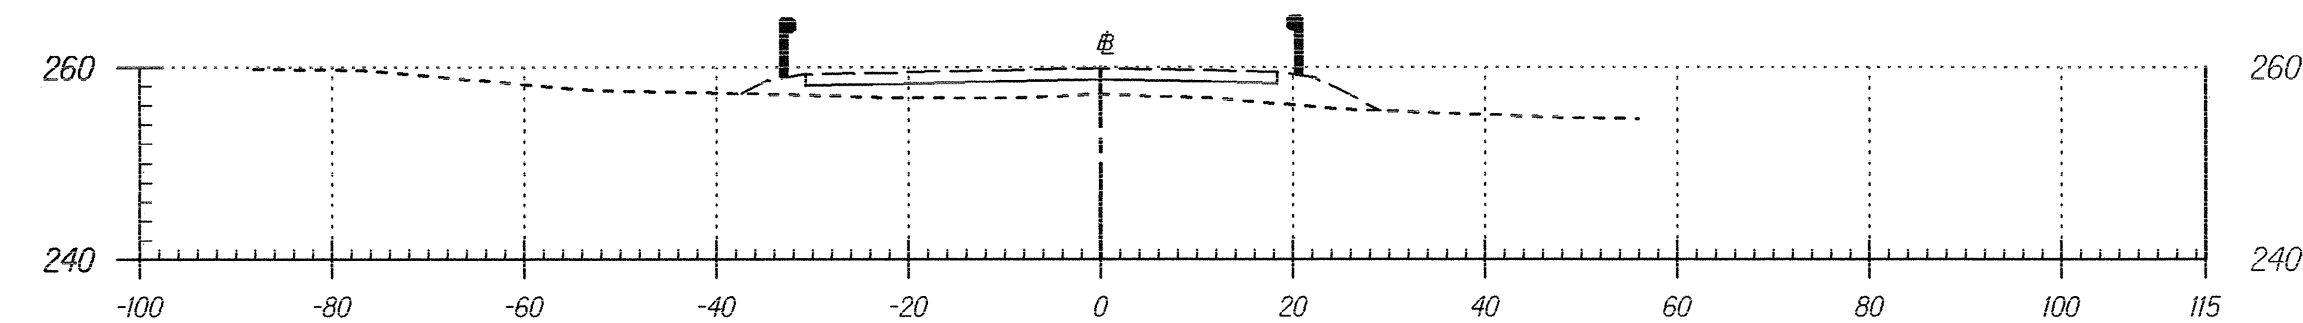

Area Cut : 0.00
Area Fill: 108.52

Milo St. 1+50


Volume Cut : 0.00
Volume Fill: 301.43

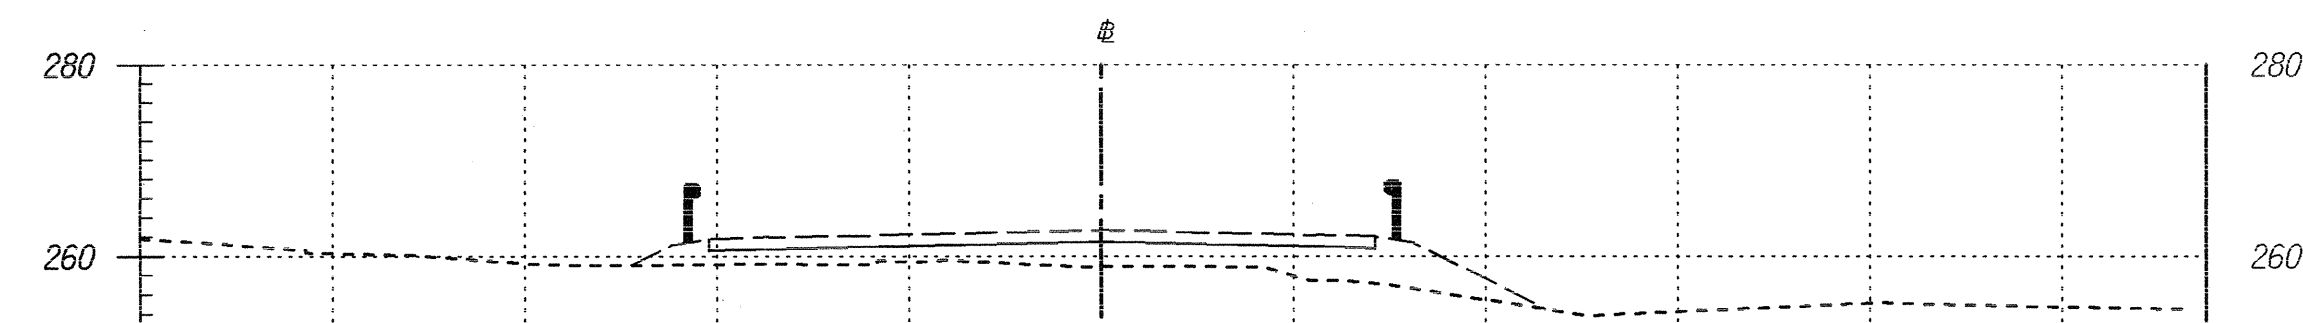

Area Cut : 0.00
Area Fill: 217.03

Milo St. 1+00

Volume Cut : 3.08
Volume Fill: 349.81

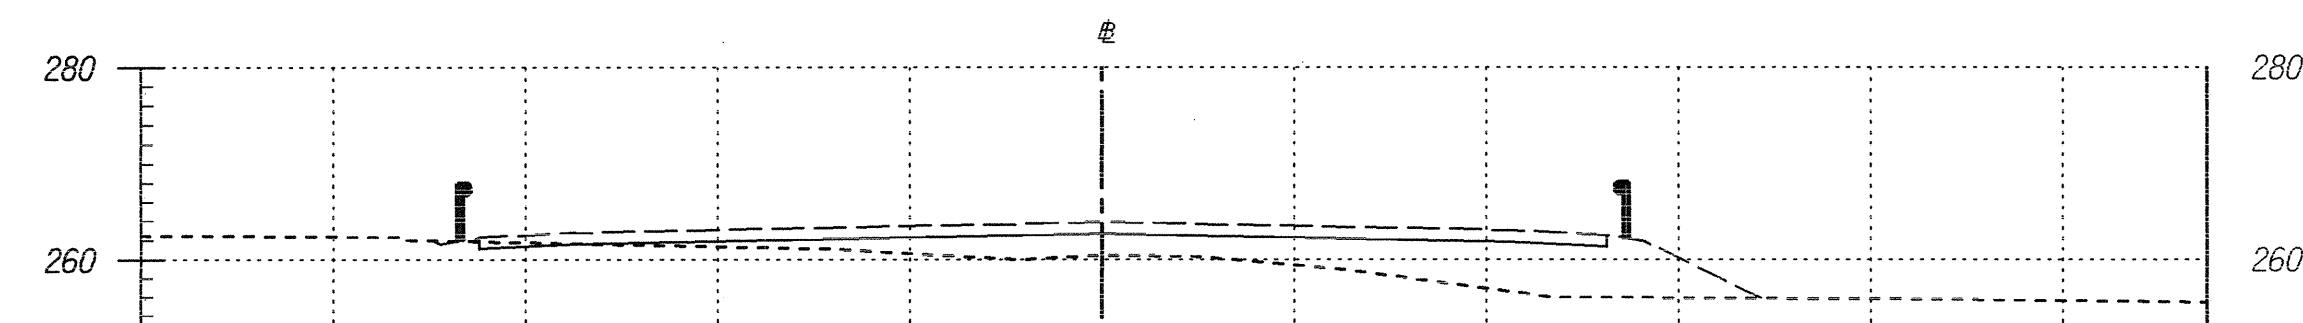


Area Cut : 4.75
Area Fill: 322.67

Milo St. 0+65

Volume Cut : 0.00
Volume Fill: 0.00

ORIGINAL PLAN	SURVEY PLOTTED BY _____ DATE _____
NOTE BOOK	DRAWN BY _____
	TRACED BY _____
	DESIGNED BY _____
	QUANTITIES BY _____
<i>xssect.dgn</i>	CHECKED BY _____

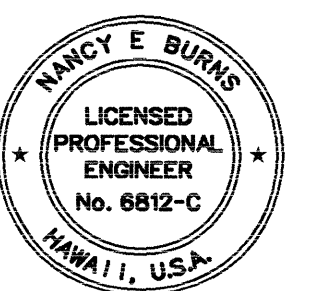

THIS WORK WAS PREPARED BY ME OR UNDER MY SUPERVISION AND CONSTRUCTION OF THIS PROJECT WILL BE UNDER MY OBSERVATION.

DATE: 9/11/98

Scale: 1" = 20'

Date: August, 1998

SHEET No. 1 OF 1 SHEETS

ADD. 171