



FED. ROAD DIST. NO.	STATE	PROJ. NO.	FISCAL YEAR	SHEET NO.	TOTAL SHEETS
HAWAII	HAW.	130B-01-98	1999	172	210

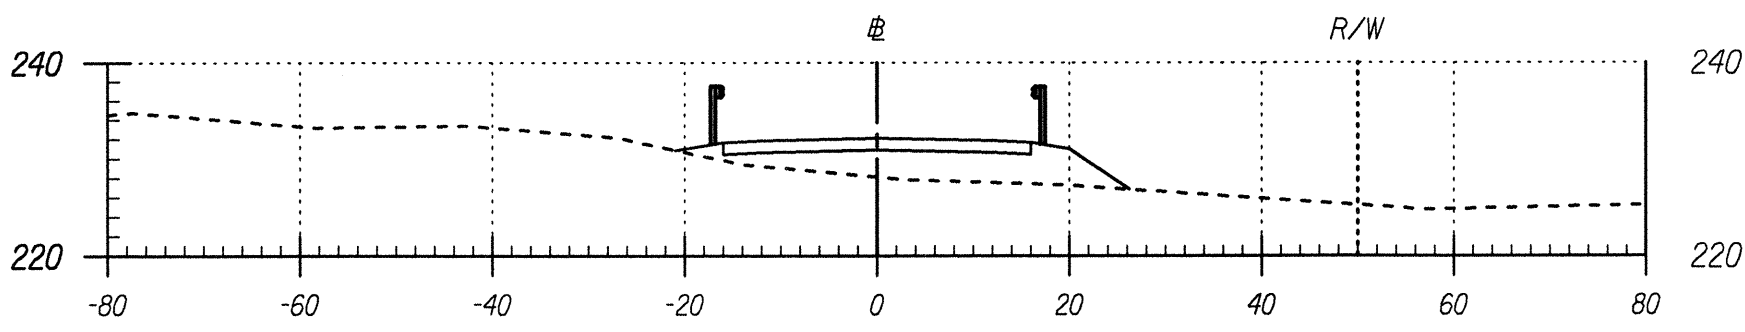

Area Cut : 0.00
Area Fill: 111.03

Volume Cut : 15.90
Volume Fill: 155.56


Road "D" 3+00

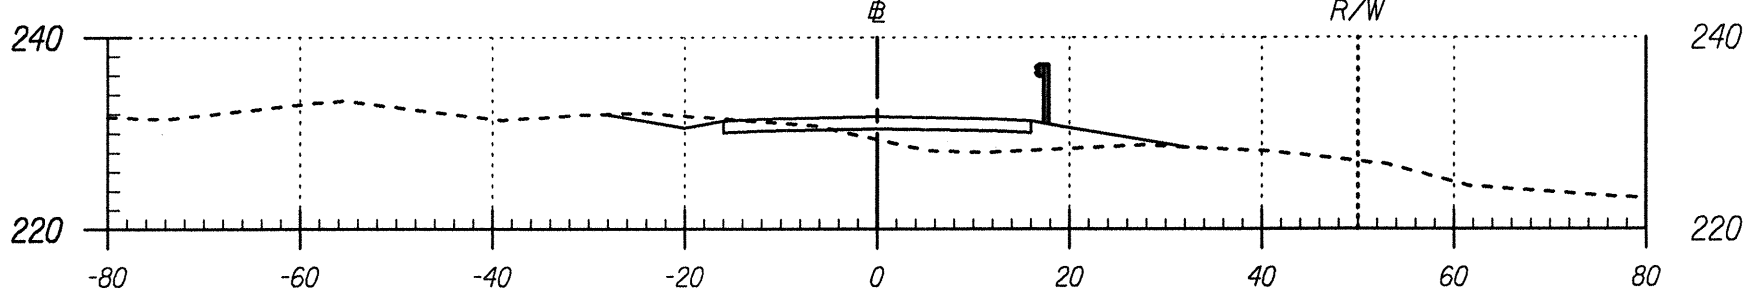

Area Cut : 17.18
Area Fill: 56.98

Volume Cut : 41.39
Volume Fill: 74.32


Road "D" 2+50

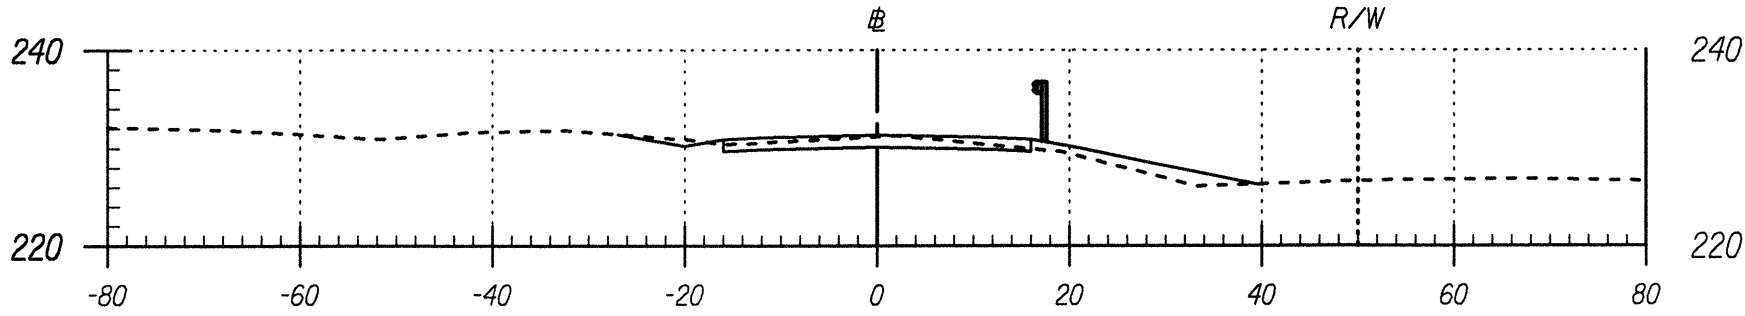

Area Cut : 27.52
Area Fill: 23.29

Volume Cut : 84.38
Volume Fill: 22.03


Road "D" 2+00

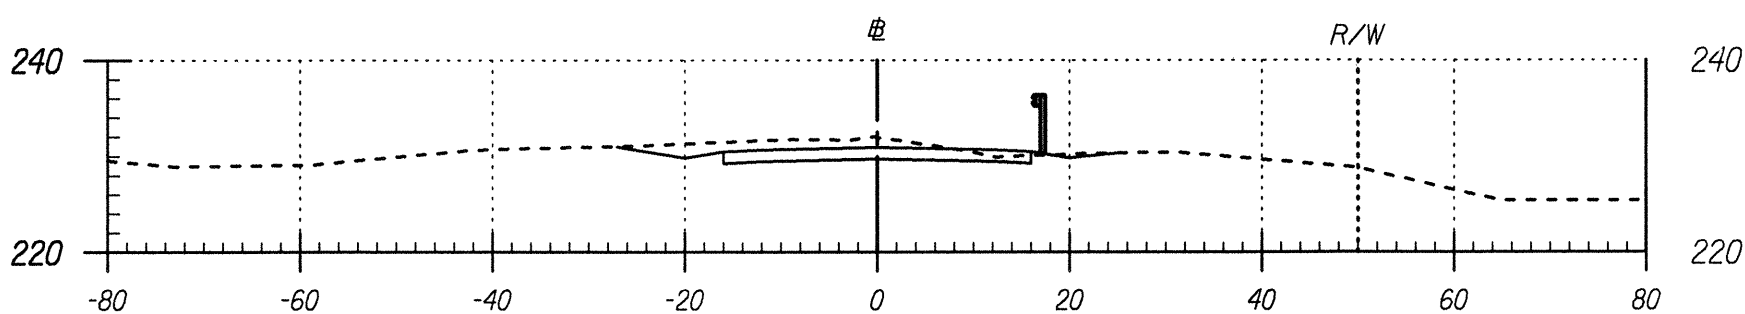

Area Cut : 63.61
Area Fill: 0.51

Volume Cut : 62.94
Volume Fill: 29.83


Road "D" 1+50

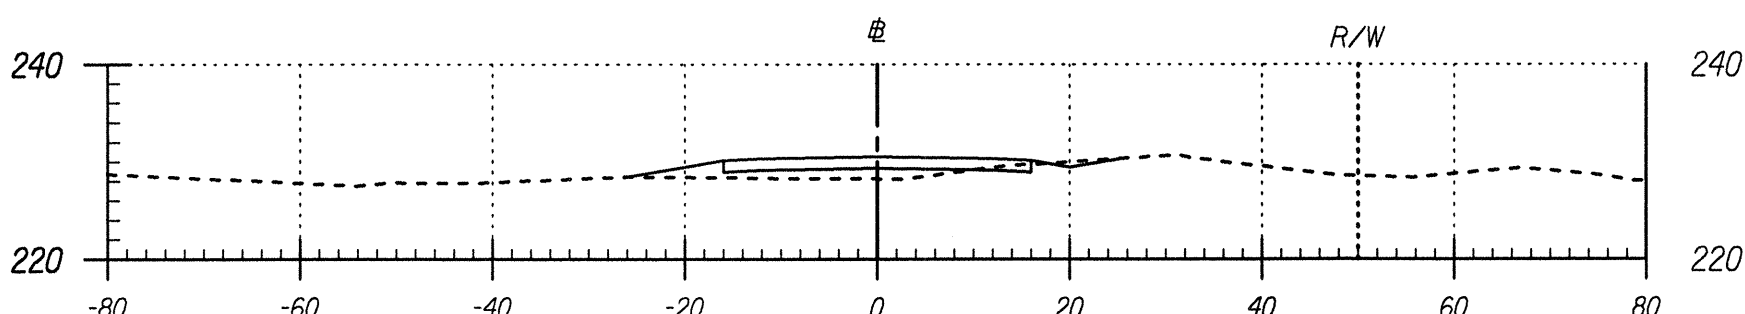

Area Cut : 4.37
Area Fill: 31.71

Volume Cut : 4.05
Volume Fill: 137.00


Road "D" 1+00

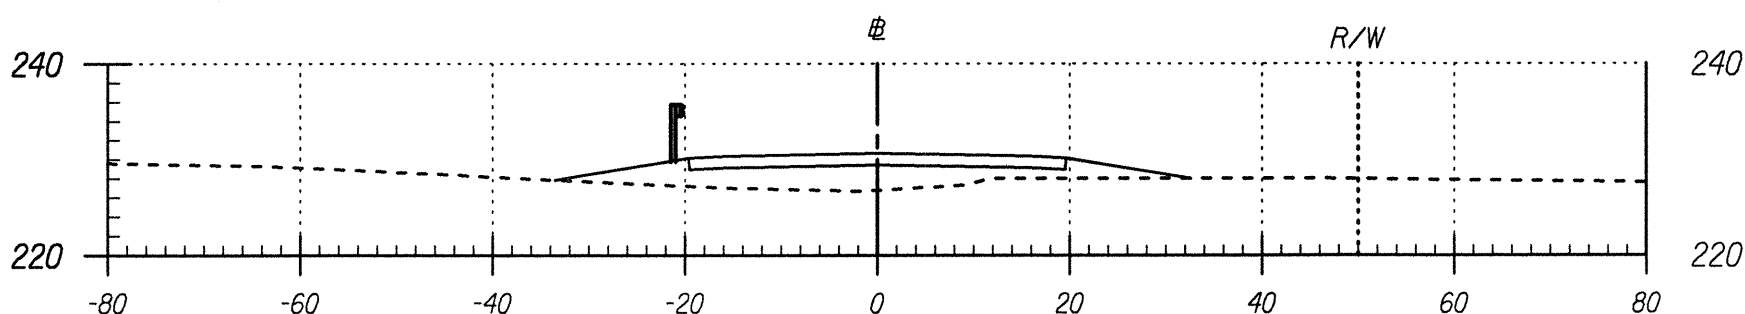

Area Cut : 0.00
Area Fill: 116.25

Volume Cut : 0.00
Volume Fill: 147.74


Road "D" 0+50

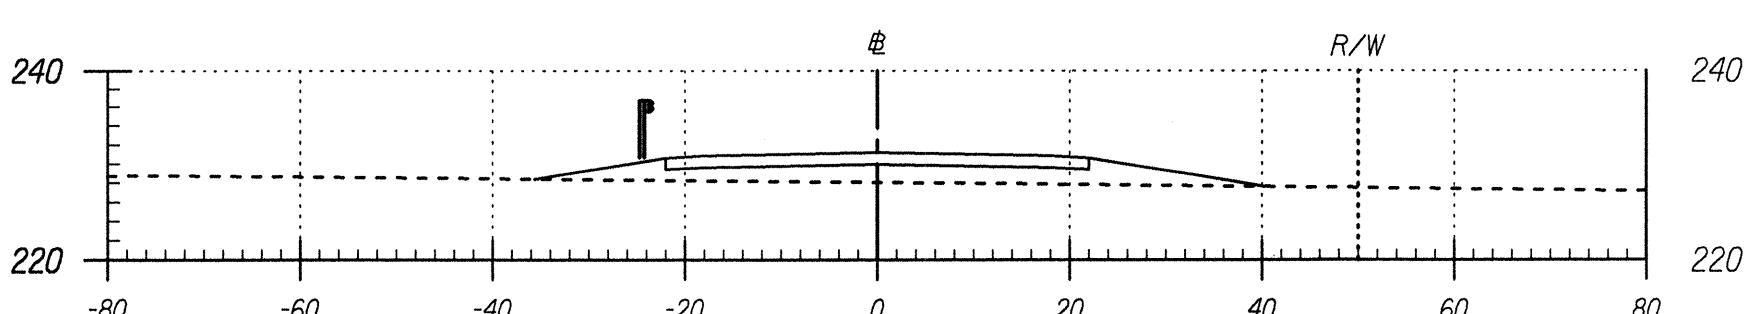

Area Cut : 0.00
Area Fill: 118.40

Volume Cut : 0.00
Volume Fill: 0.00


Road "D" 0+16

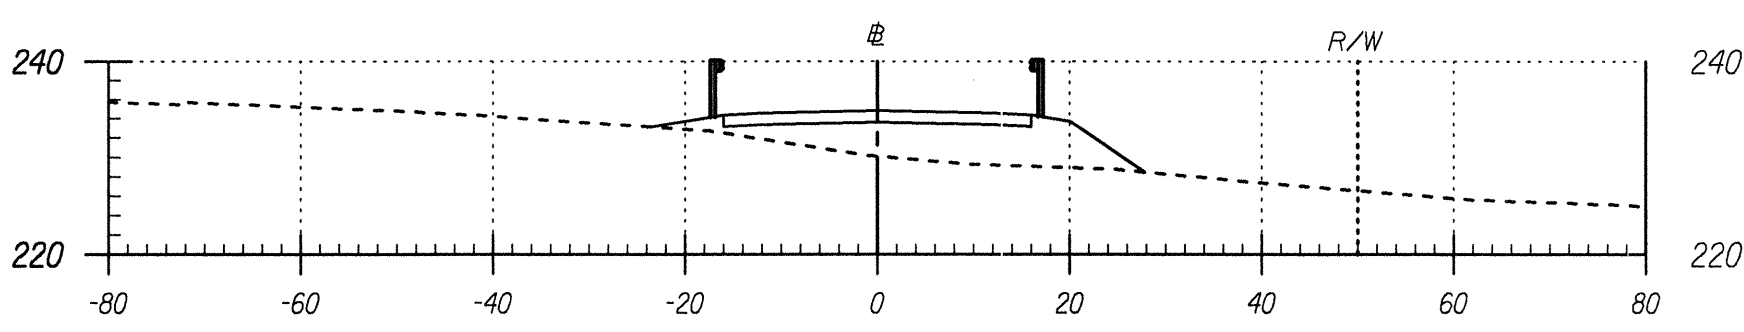

Area Cut : 0.00
Area Fill: 143.59

Volume Cut : 16.62
Volume Fill: 141.29


Road "D" 6+50

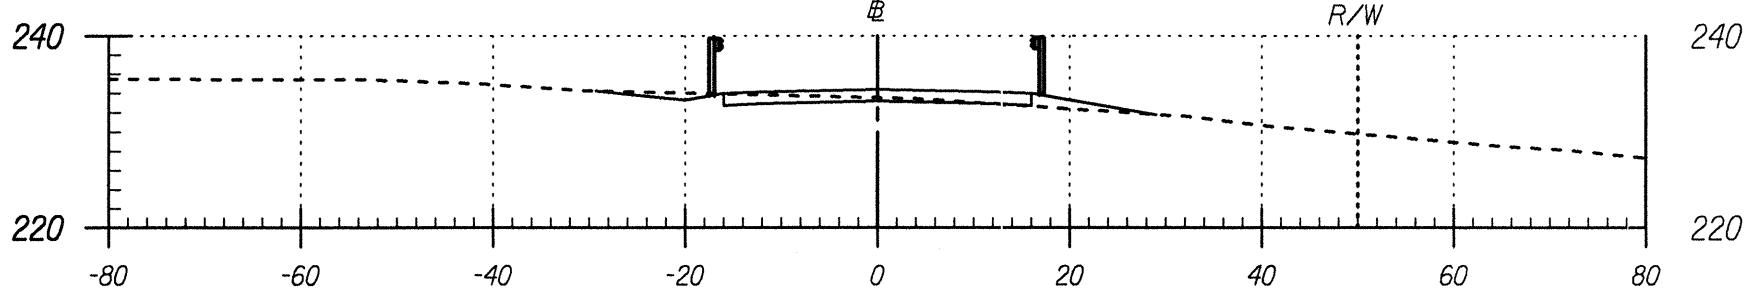

Area Cut : 17.95
Area Fill: 9.00

Volume Cut : 98.23
Volume Fill: 8.33


Road "D" 6+00

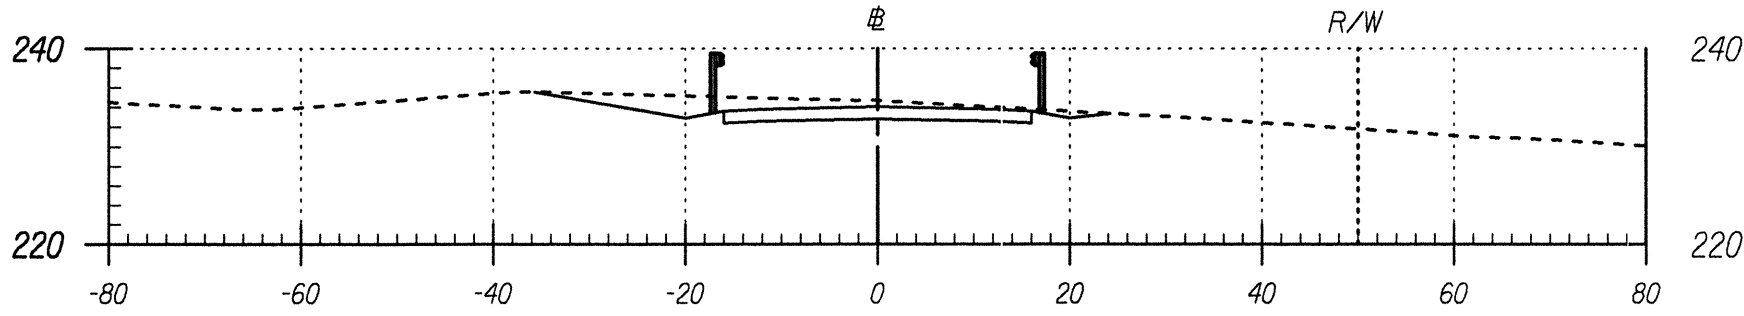

Area Cut : 88.14
Area Fill: 0.00

Volume Cut : 81.63
Volume Fill: 19.22


Road "D" 5+50

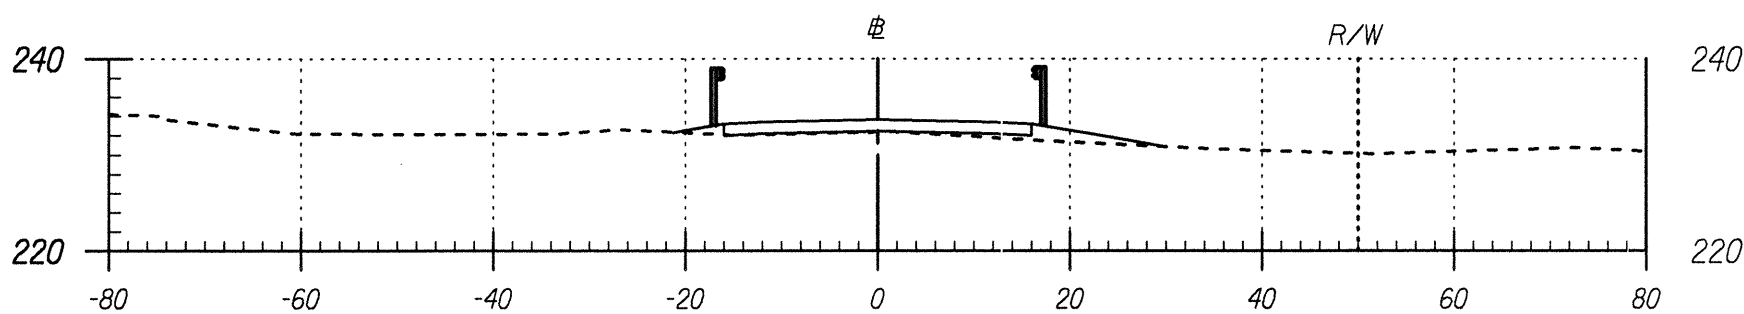

Area Cut : 0.02
Area Fill: 20.76

Volume Cut : 0.02
Volume Fill: 162.19


Road "D" 5+00

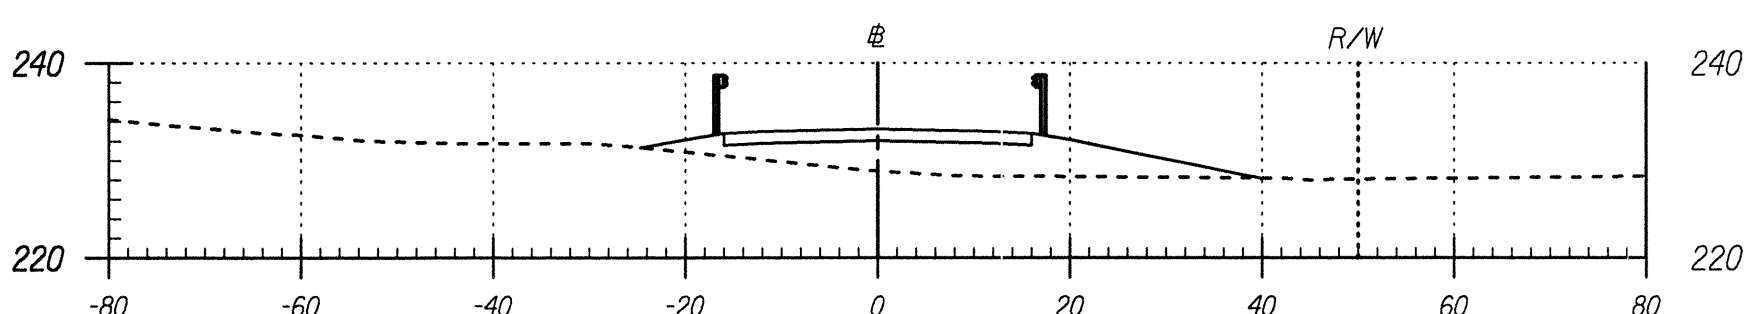

Area Cut : 0.00
Area Fill: 154.41

Volume Cut : 0.00
Volume Fill: 311.81


Road "D" 4+50

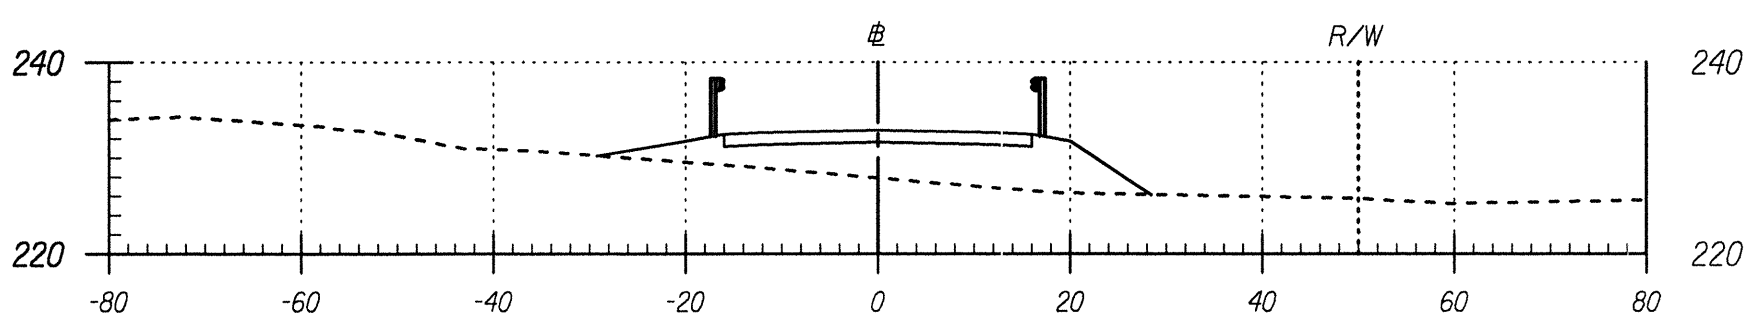

Area Cut : 0.00
Area Fill: 182.34

Volume Cut : 0.00
Volume Fill: 314.01


Road "D" 4+00

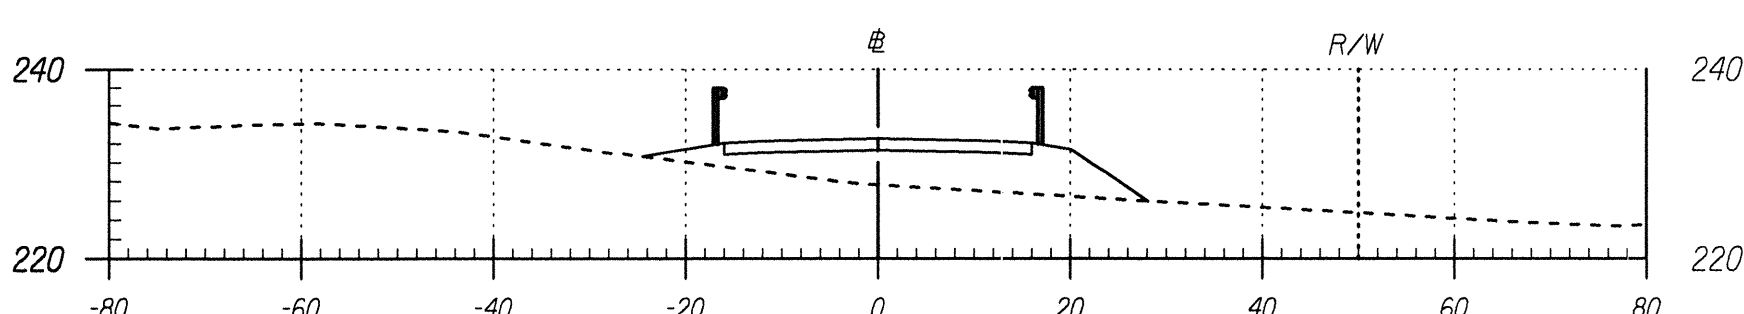

Area Cut : 0.00
Area Fill: 156.79

Volume Cut : 0.00
Volume Fill: 247.98


Road "D" 3+50

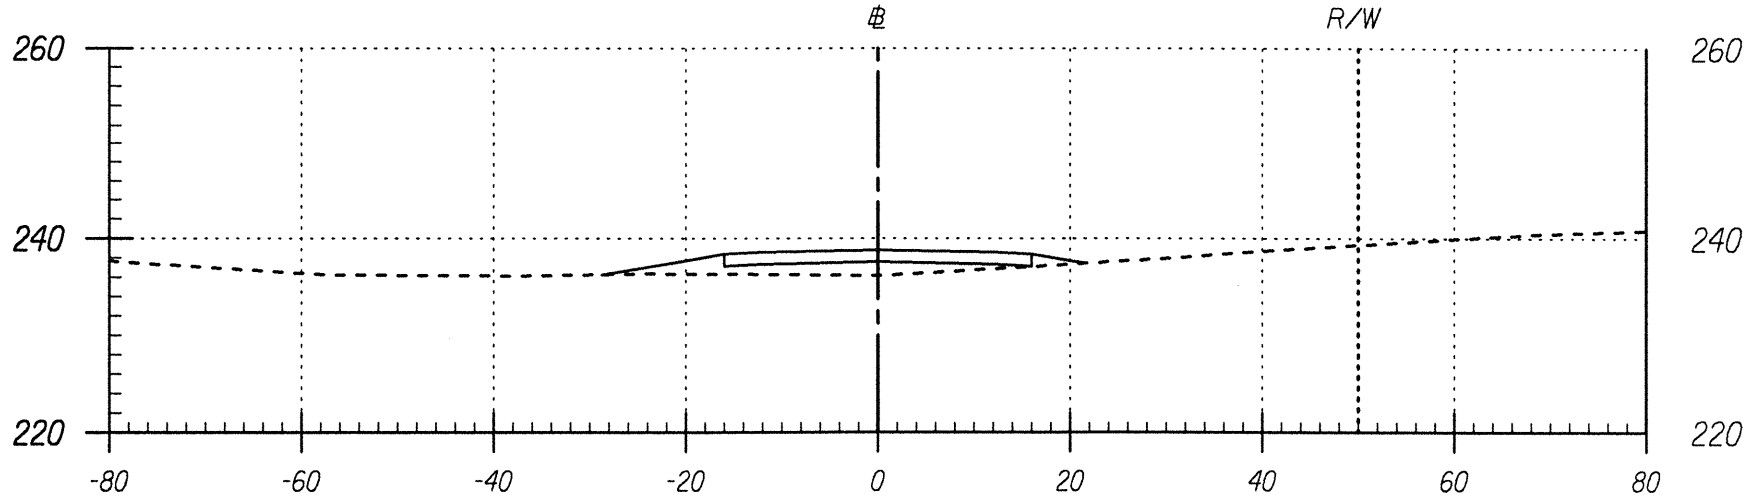

Area Cut : 0.00
Area Fill: 48.79

Volume Cut : 0.00
Volume Fill: 74.79


Road "D" 9+50

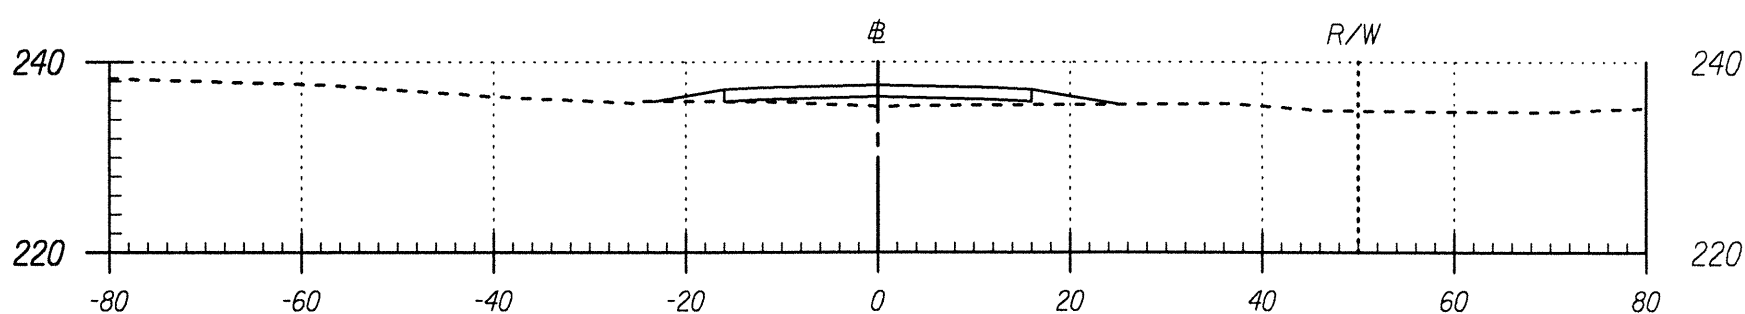

Area Cut : 0.00
Area Fill: 31.98

Volume Cut : 16.09
Volume Fill: 30.06


Road "D" 9+00

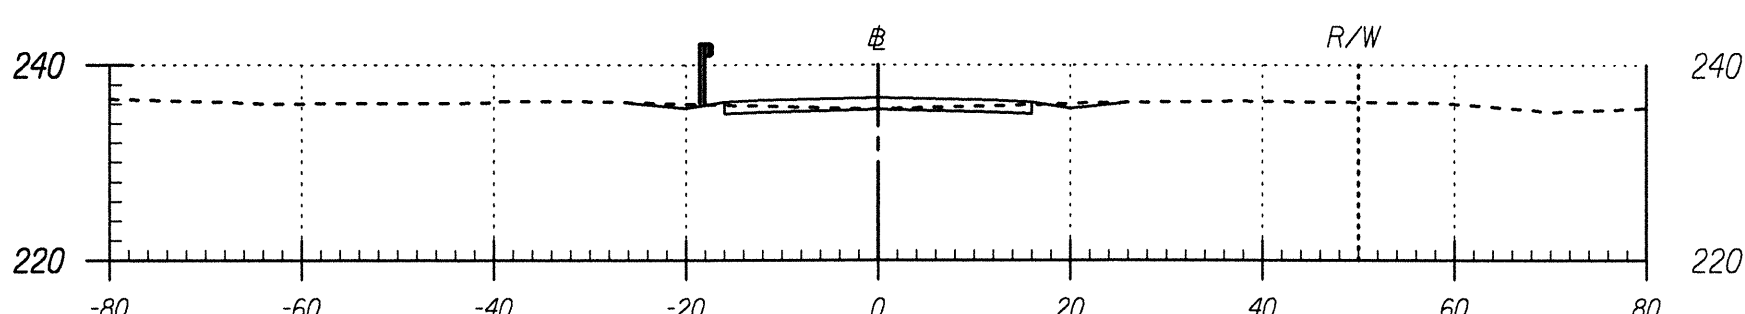

Area Cut : 17.37
Area Fill: 0.49

Volume Cut : 16.09
Volume Fill: 59.75


Road "D" 8+50

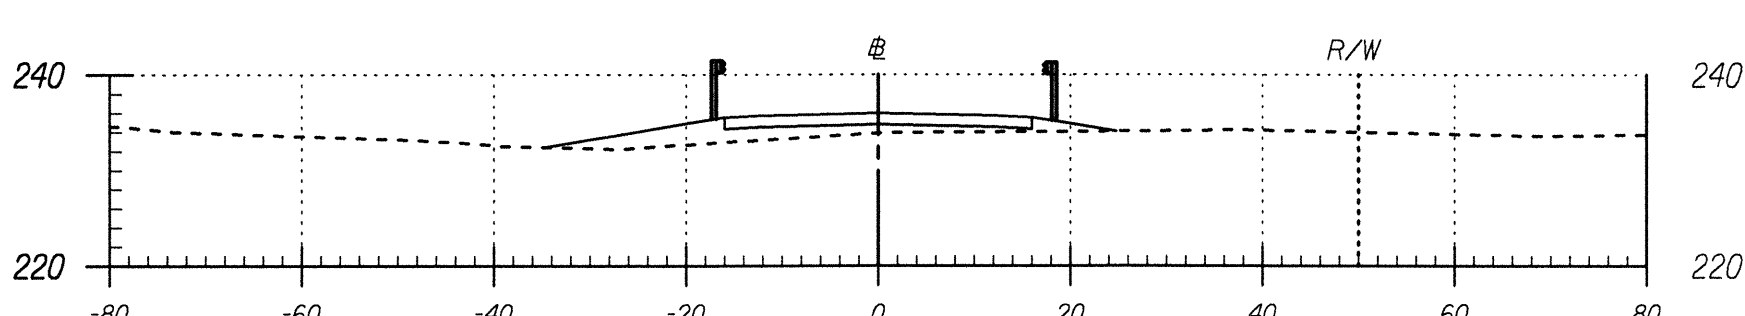

Area Cut : 0.00
Area Fill: 64.04

Volume Cut : 0.00
Volume Fill: 169.69


Road "D" 8+00

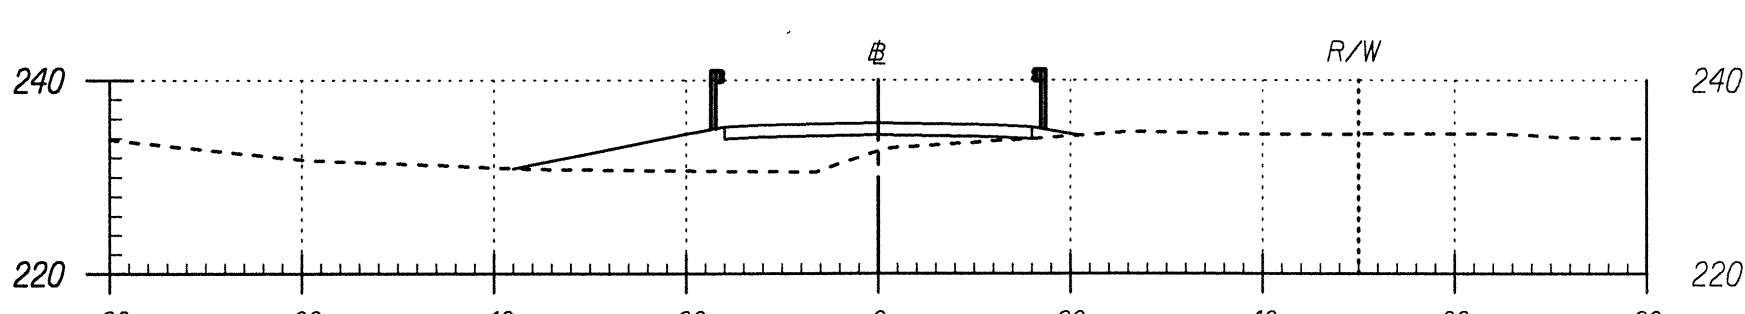

Area Cut : 0.00
Area Fill: 119.22

Volume Cut : 0.00
Volume Fill: 304.51


Road "D" 7+50

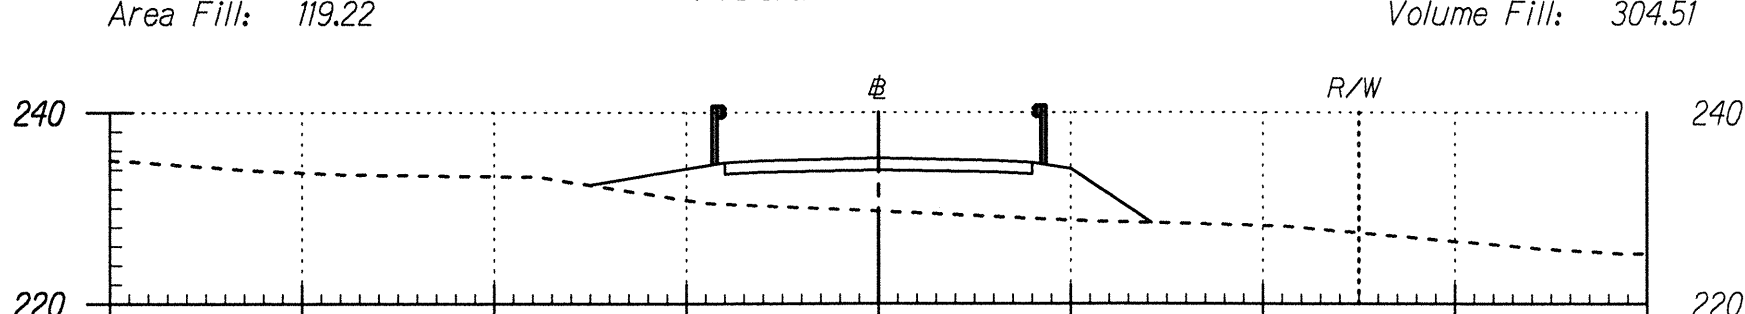

Area Cut : 0.00
Area Fill: 209.65

Volume Cut : 0.00
Volume Fill: 327.07

Road "D" 7+00

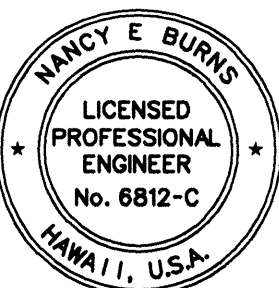


THIS WORK WAS PREPARED BY ME OR UNDER MY SUPERVISION AND CONSTRUCTION OF THIS PROJECT WILL BE UNDER MY OBSERVATION.

Nancy E. Burns
DATE: 8/24/98

Scale: 1" = 20'
SHEET No. 1 OF 2 SHEETS

ORIGINAL PLAN	DATE
DESIGNED BY	
CHECKED BY	
QUANTITIES BY	
NOTES	
BY	
DATE	


FED. ROAD DIST. NO.	STATE	PROJ. NO.	FISCAL YEAR	SHEET NO.	TOTAL SHEETS
HAWAII	HAW.	130B-01-98	1999	173	210

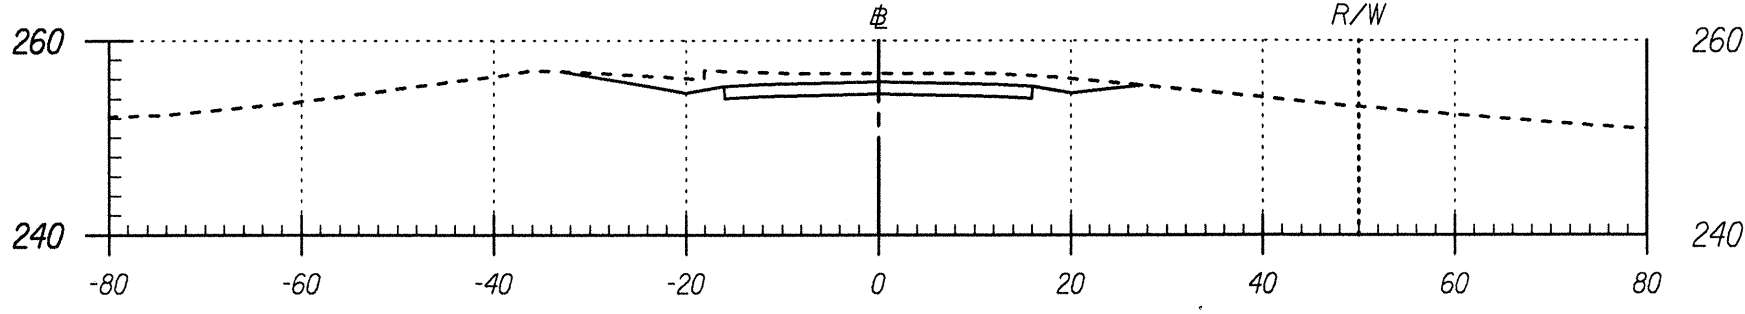

Area Cut : 98.03
Area Fill: 0.00

Road "D" 13+00


Volume Cut : 160.56
Volume Fill: 23.82

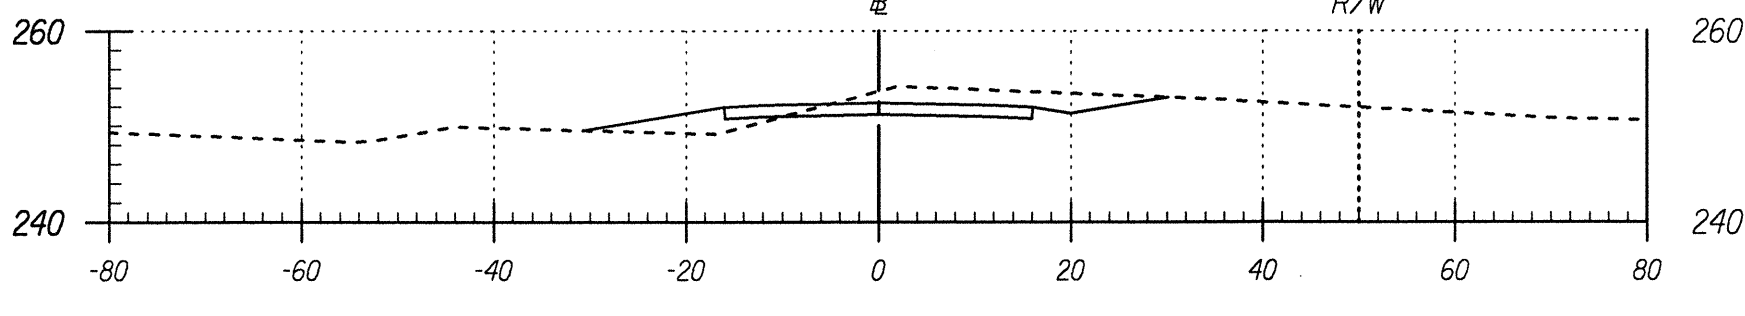

Area Cut : 75.37
Area Fill: 25.73

Road "D" 12+50


Volume Cut : 85.81
Volume Fill: 25.35

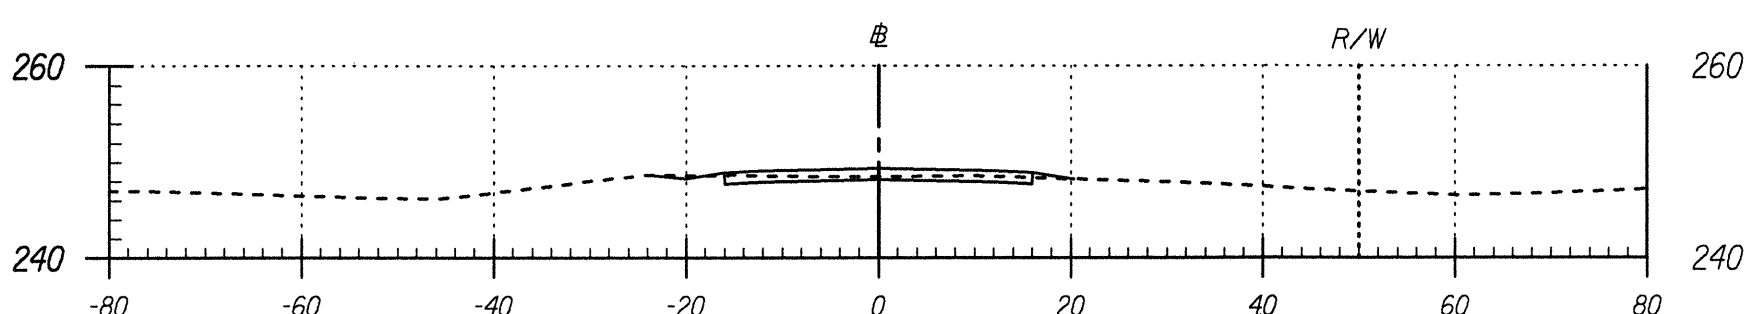

Area Cut : 17.31
Area Fill: 1.65

Road "D" 12+00


Volume Cut : 20.02
Volume Fill: 7.75

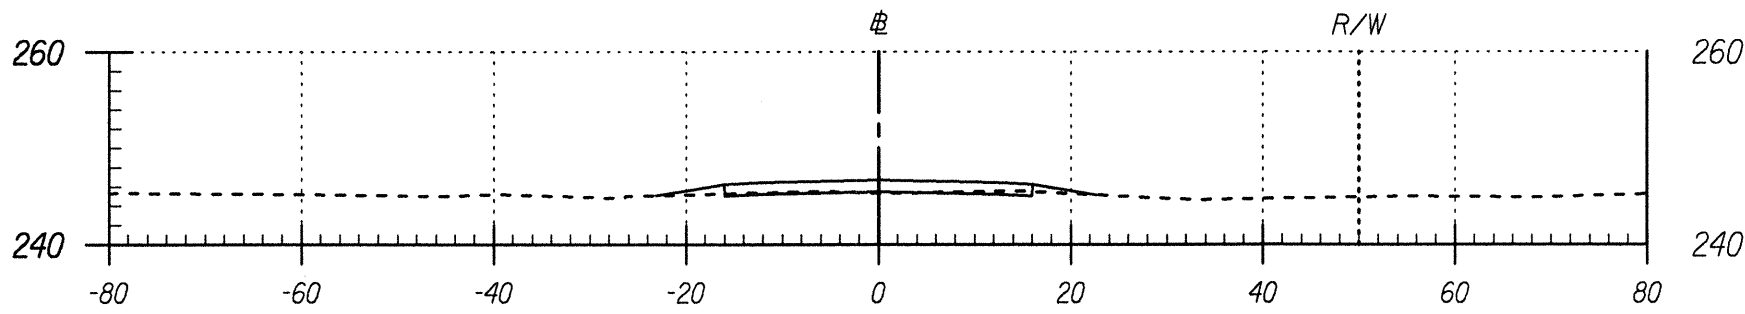

Area Cut : 4.32
Area Fill: 6.72

Road "D" 11+50


Volume Cut : 4.00
Volume Fill: 60.64

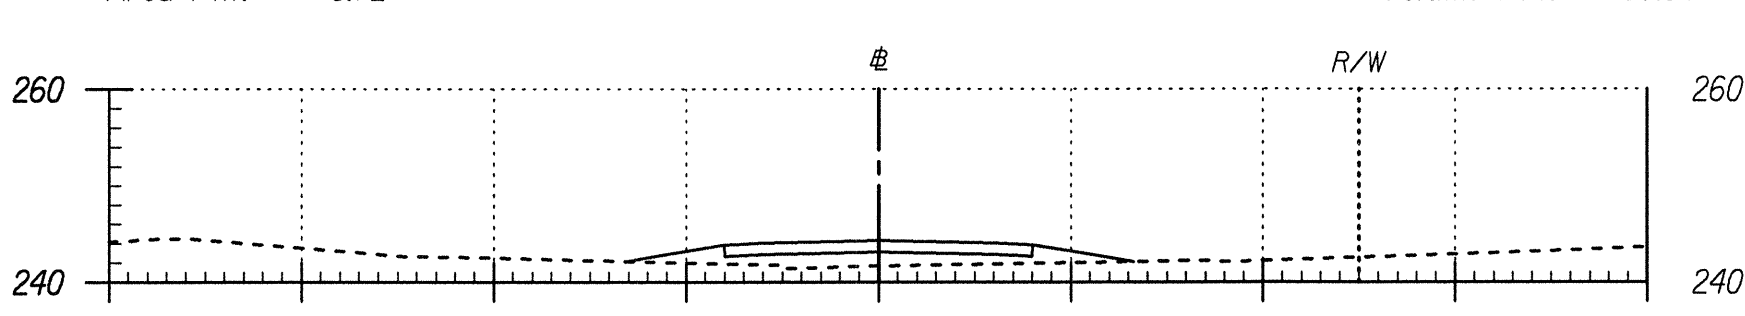

Area Cut : 0.00
Area Fill: 58.78

Road "D" 11+00


Volume Cut : 1.52
Volume Fill: 62.64

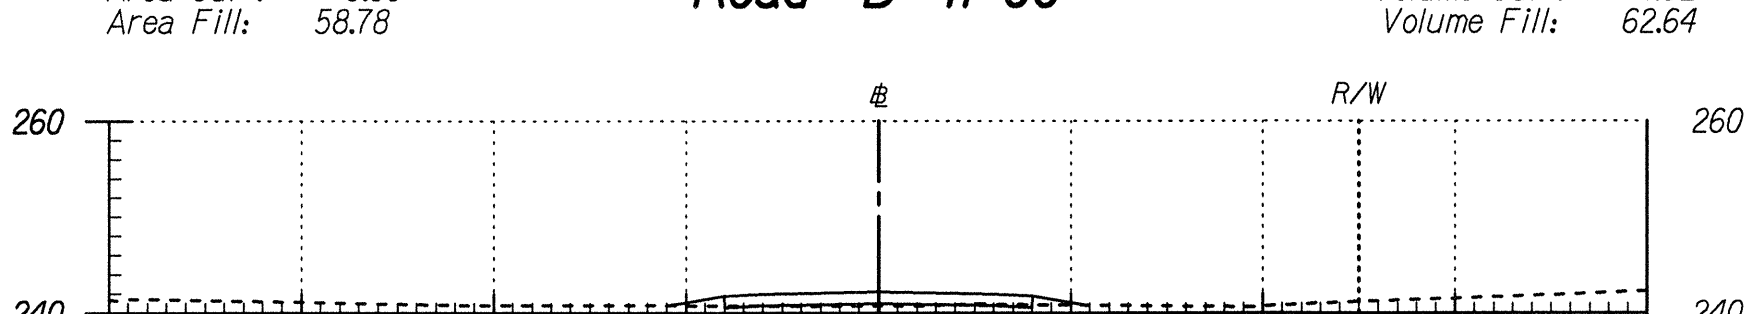

Area Cut : 1.54
Area Fill: 8.87

Road "D" 10+50


Volume Cut : 1.52
Volume Fill: 41.78

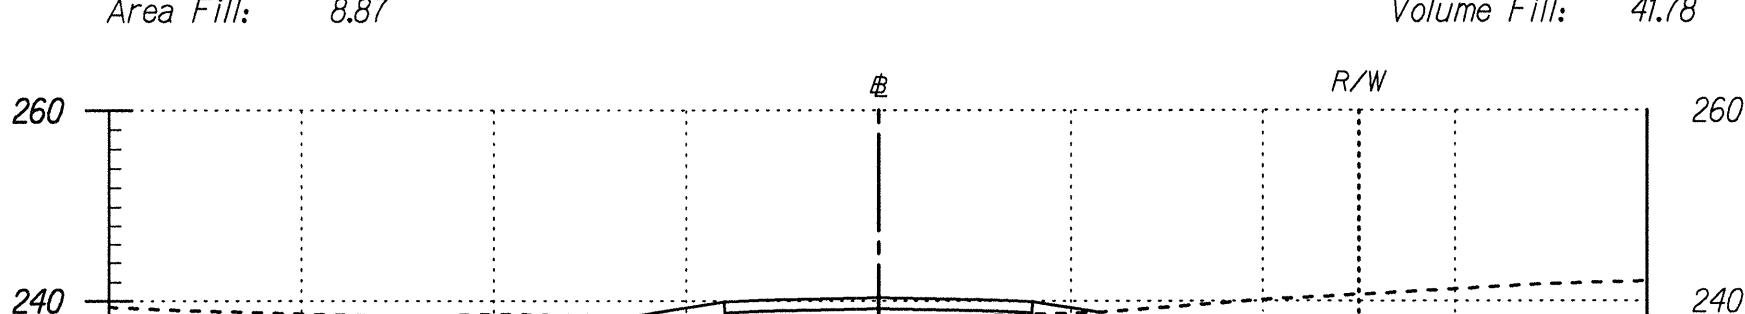

Area Cut : 0.00
Area Fill: 36.24

Road "D" 10+00


Volume Cut : 0.00
Volume Fill: 78.73

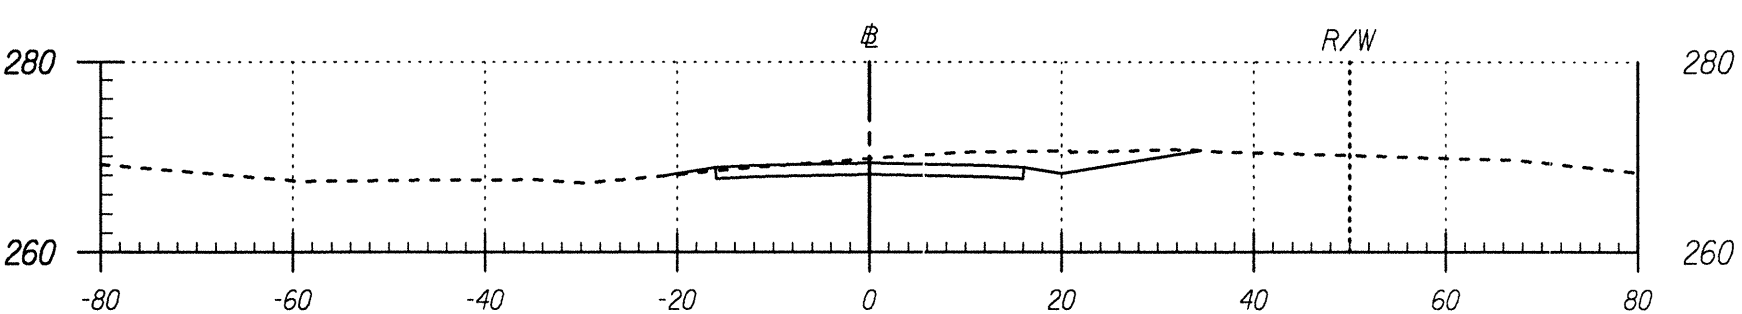

Area Cut : 81.29
Area Fill: 1.16

Road "D" 16+00


Volume Cut : 169.51
Volume Fill: 1.07

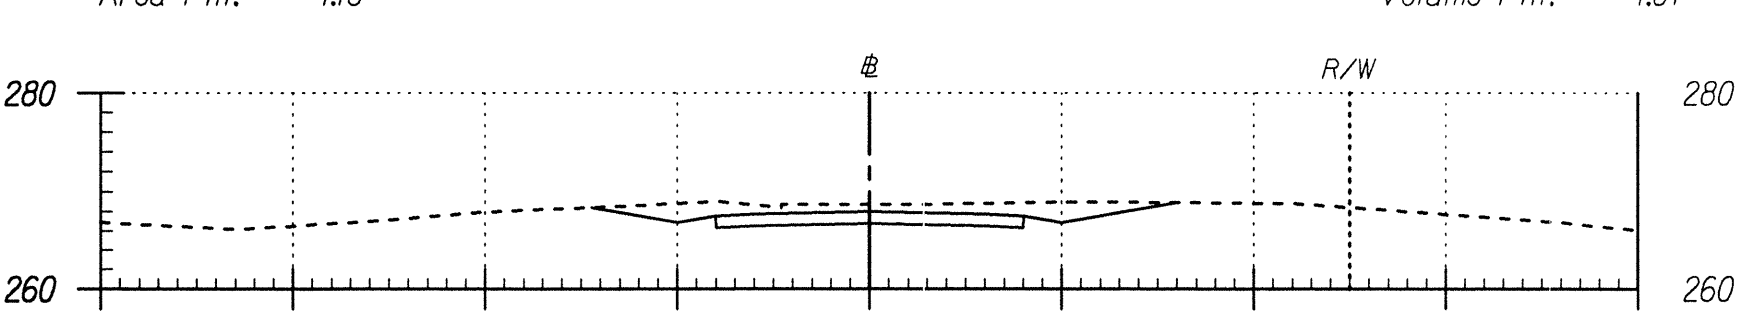

Area Cut : 101.78
Area Fill: 0.00

Road "D" 15+50


Volume Cut : 145.44
Volume Fill: 0.00

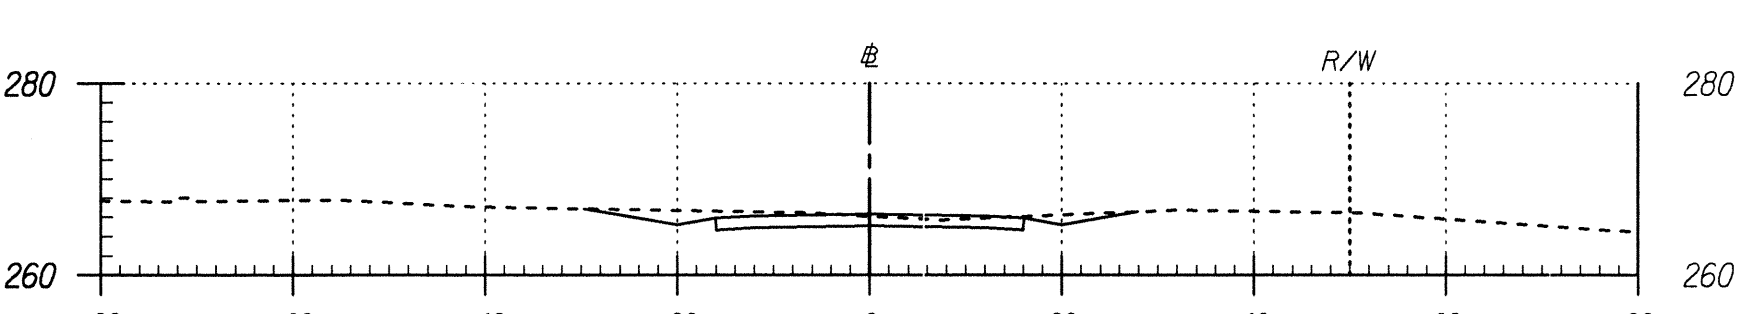

Area Cut : 55.30
Area Fill: 0.00

Road "D" 15+00


Volume Cut : 276.12
Volume Fill: 0.00

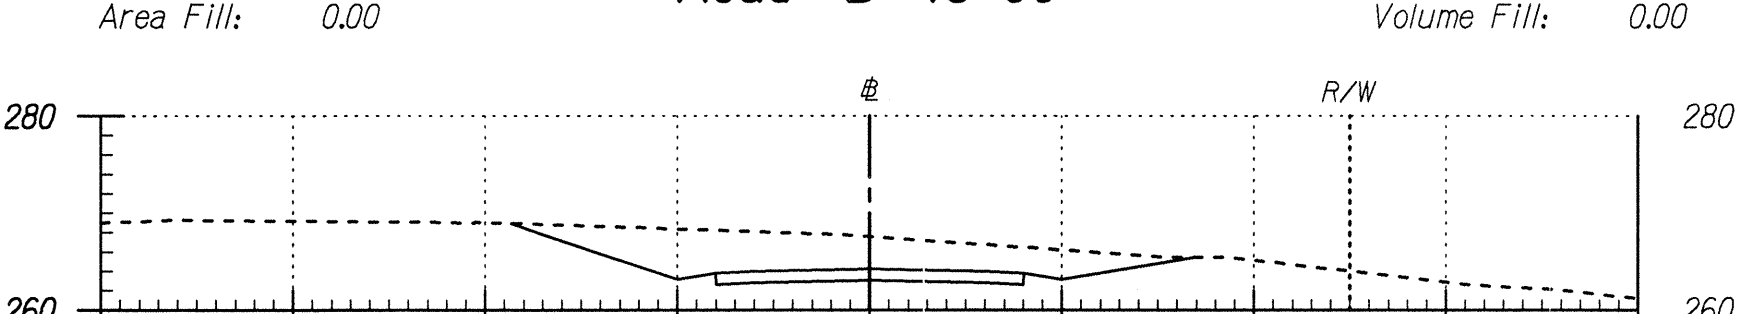

Area Cut : 242.92
Area Fill: 0.00

Road "D" 14+50


Volume Cut : 637.02
Volume Fill: 0.00

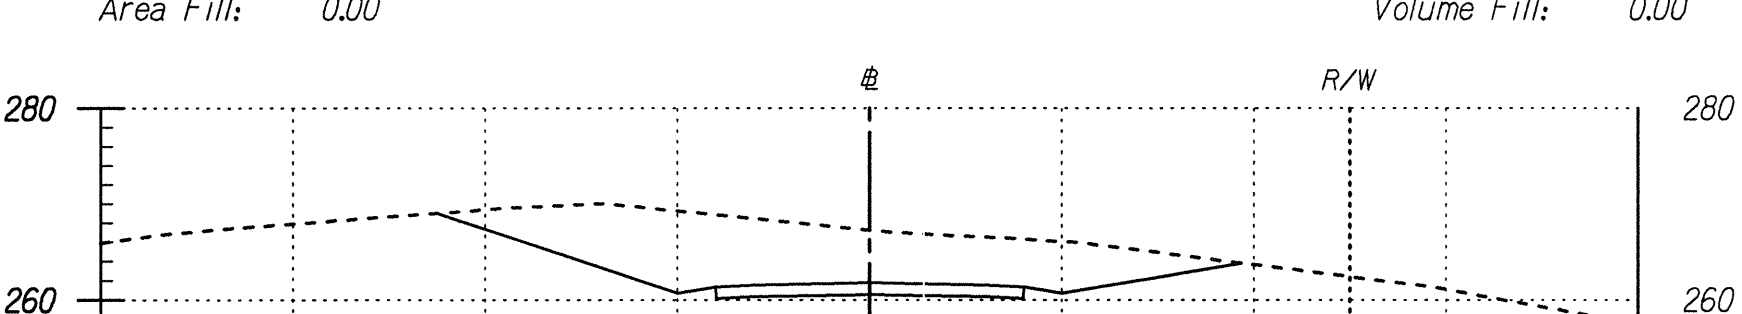

Area Cut : 445.07
Area Fill: 0.00

Road "D" 14+00


Volume Cut : 478.35
Volume Fill: 0.65

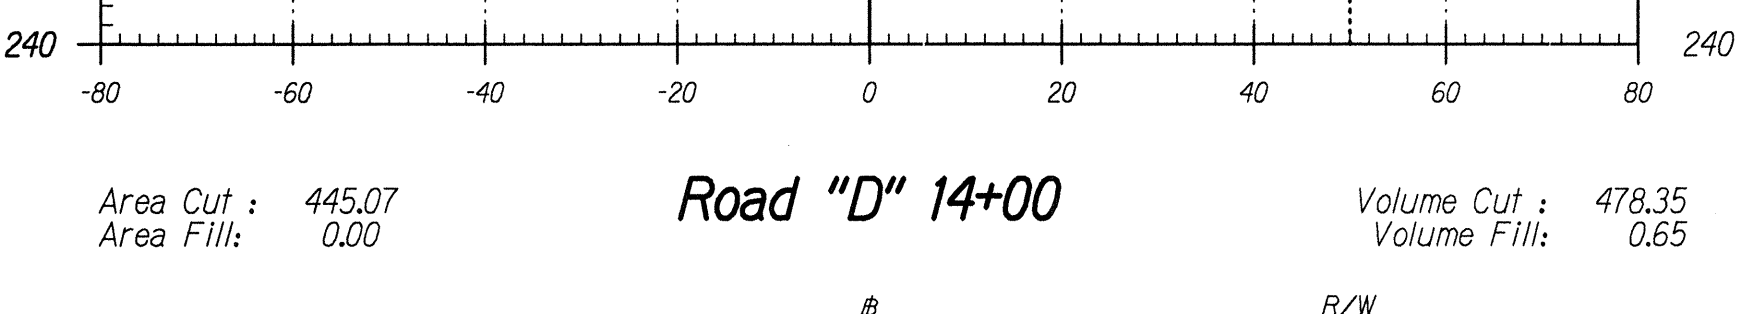

Area Cut : 71.55
Area Fill: 0.70

Road "D" 13+50


Volume Cut : 157.02
Volume Fill: 0.65

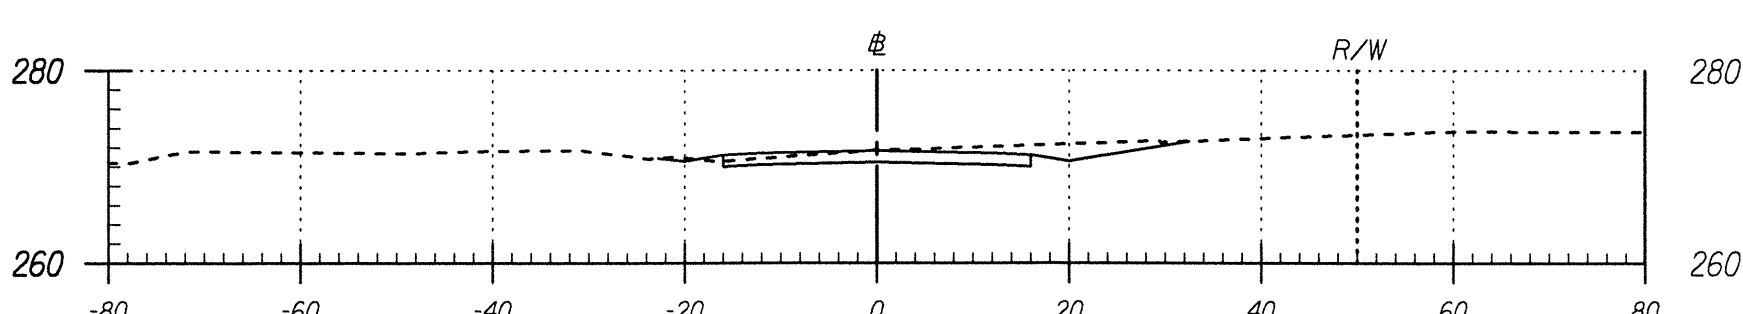

Area Cut : 58.18
Area Fill: 1.10

Road "D" 17+08


Volume Cut : 16.90
Volume Fill: 0.43

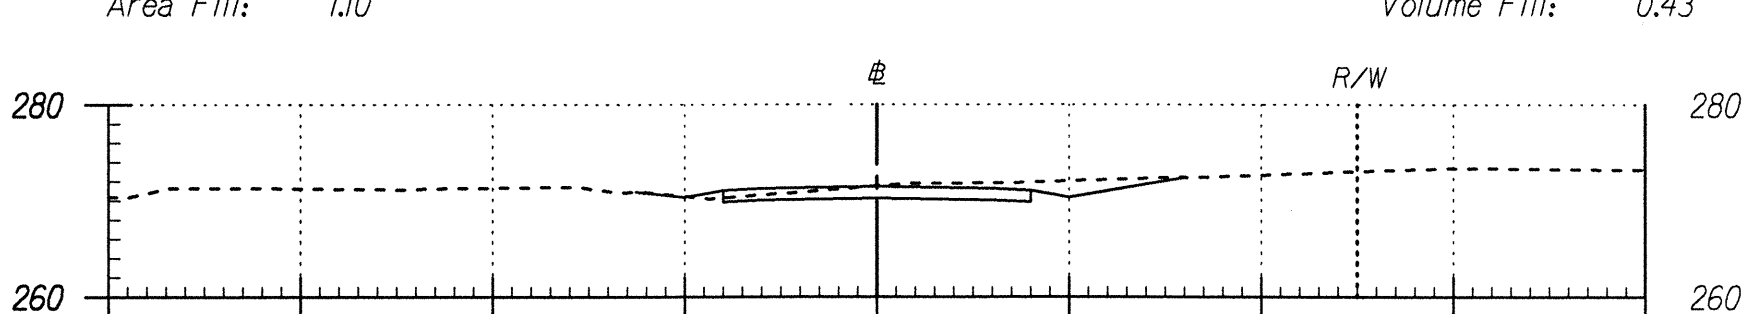

Area Cut : 54.20
Area Fill: 1.75

Road "D" 17+00

Volume Cut : 106.99
Volume Fill: 5.65

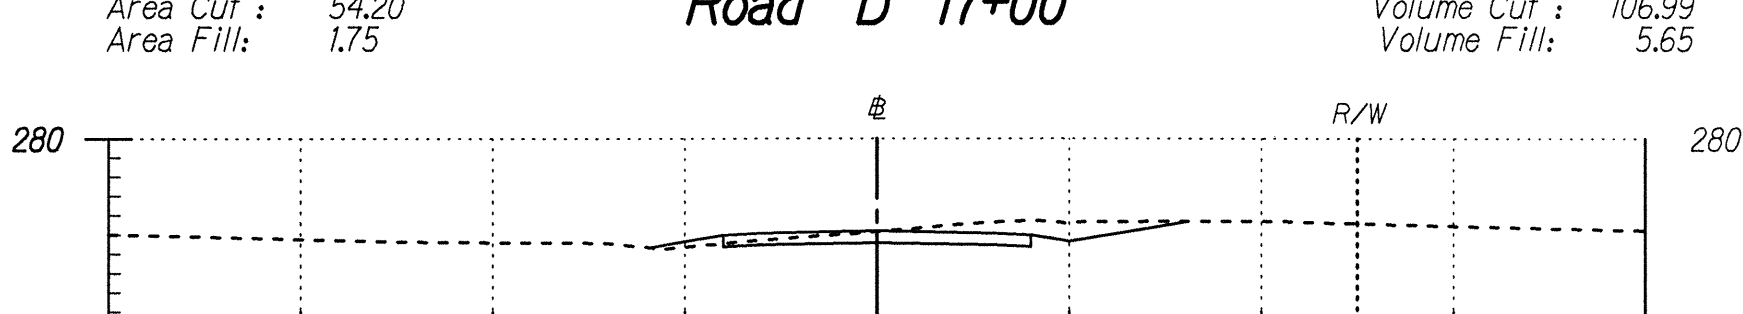

Area Cut : 61.34
Area Fill: 4.36

Road "D" 16+50

Volume Cut : 132.07
Volume Fill: 5.11

ORIGINAL PLAN	DATE
NOTES	DESIGNED BY
BOOK	TRACED BY
DESIGNED BY	QUANTITIES BY
NOTES	CHECKED BY
BOOK	
DESIGNED BY	
TRACED BY	
QUANTITIES BY	
CHECKED BY	



THIS WORK WAS PREPARED BY ME OR UNDER MY SUPERVISION AND CONSTRUCTION OF THIS PROJECT WILL BE UNDER MY OBSERVATION.

DATE: 8/24/98

Scale: 1" = 20'
SHEET No. 2 OF 2 SHEETS