

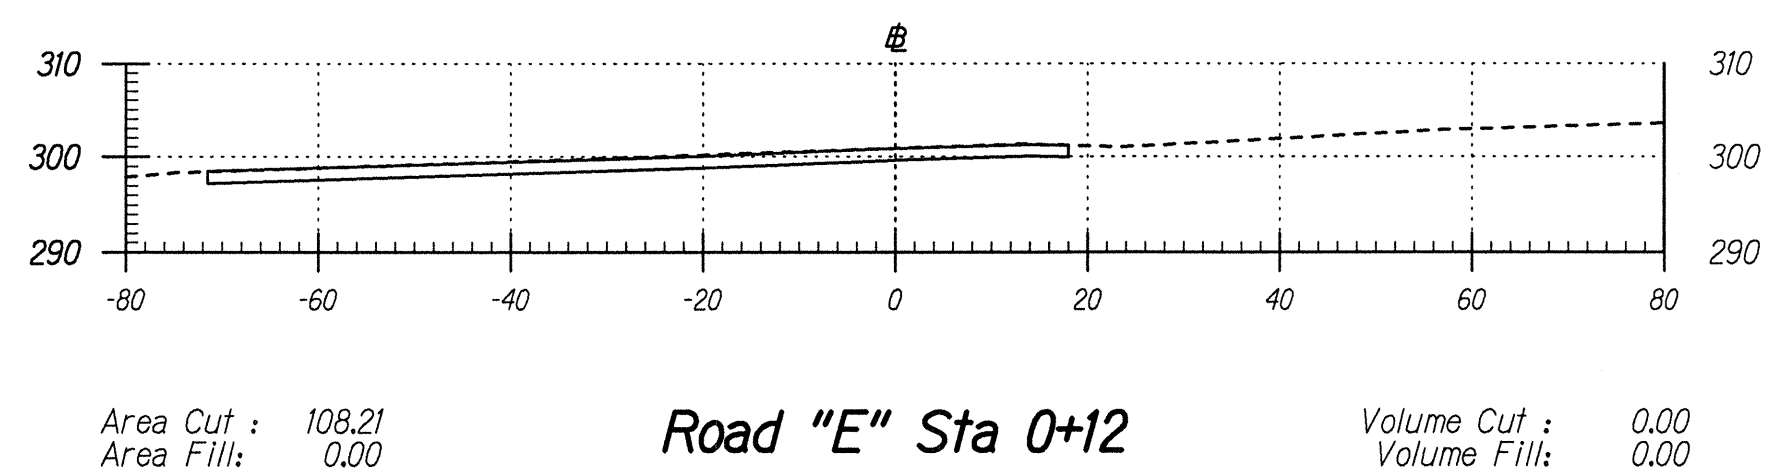
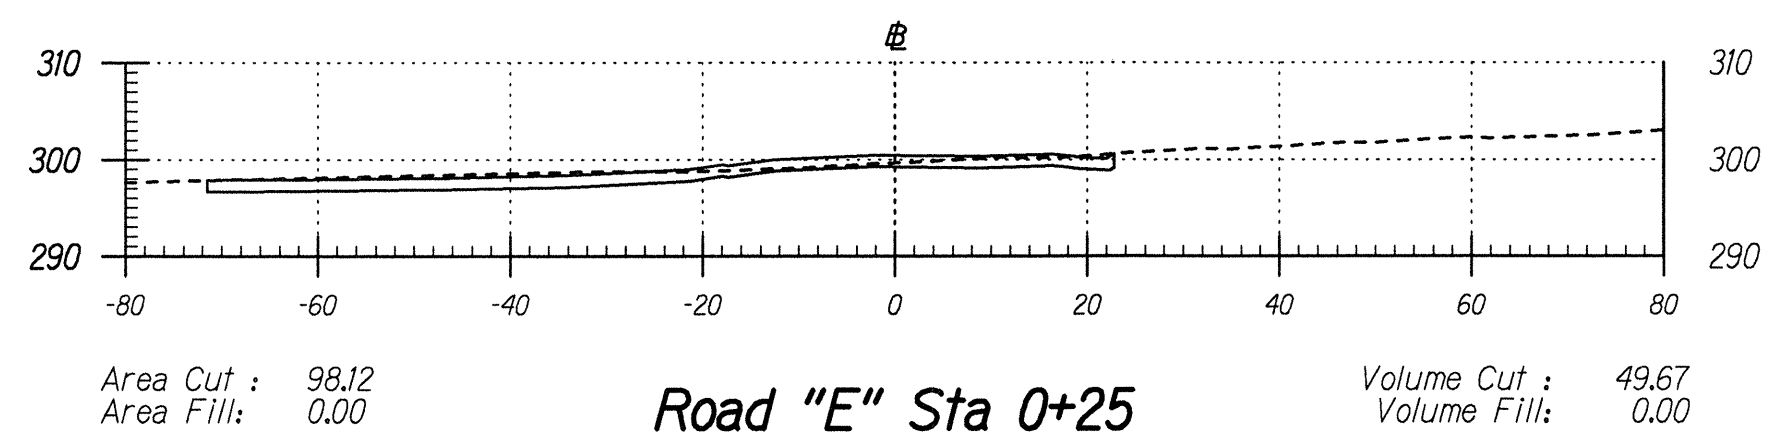
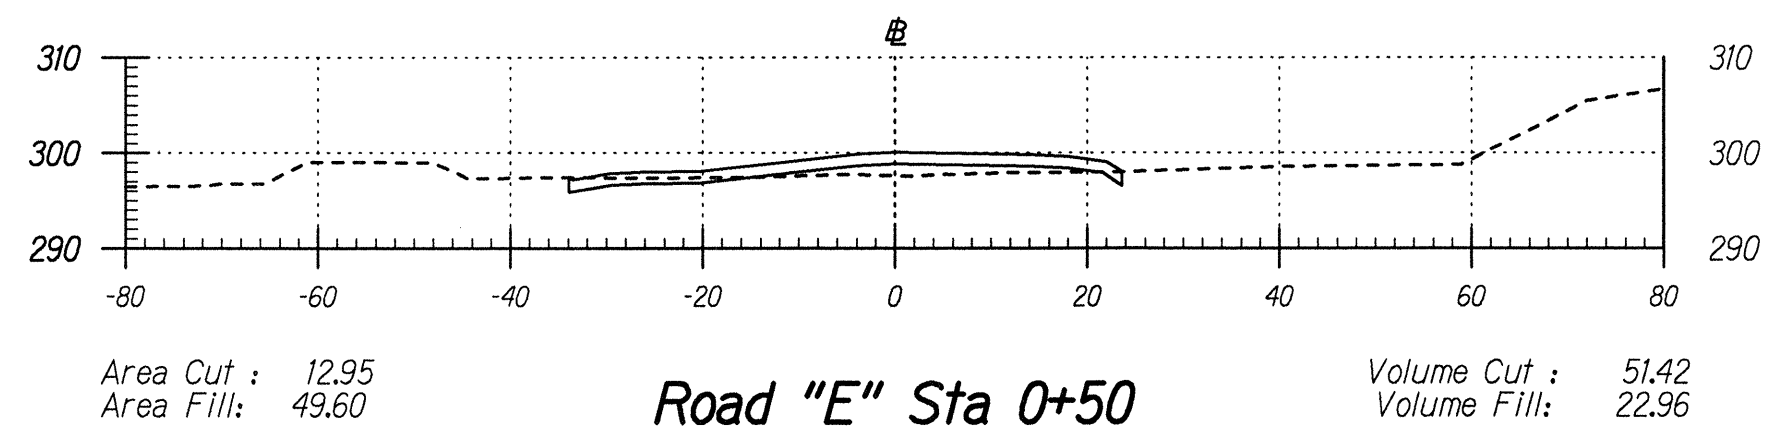
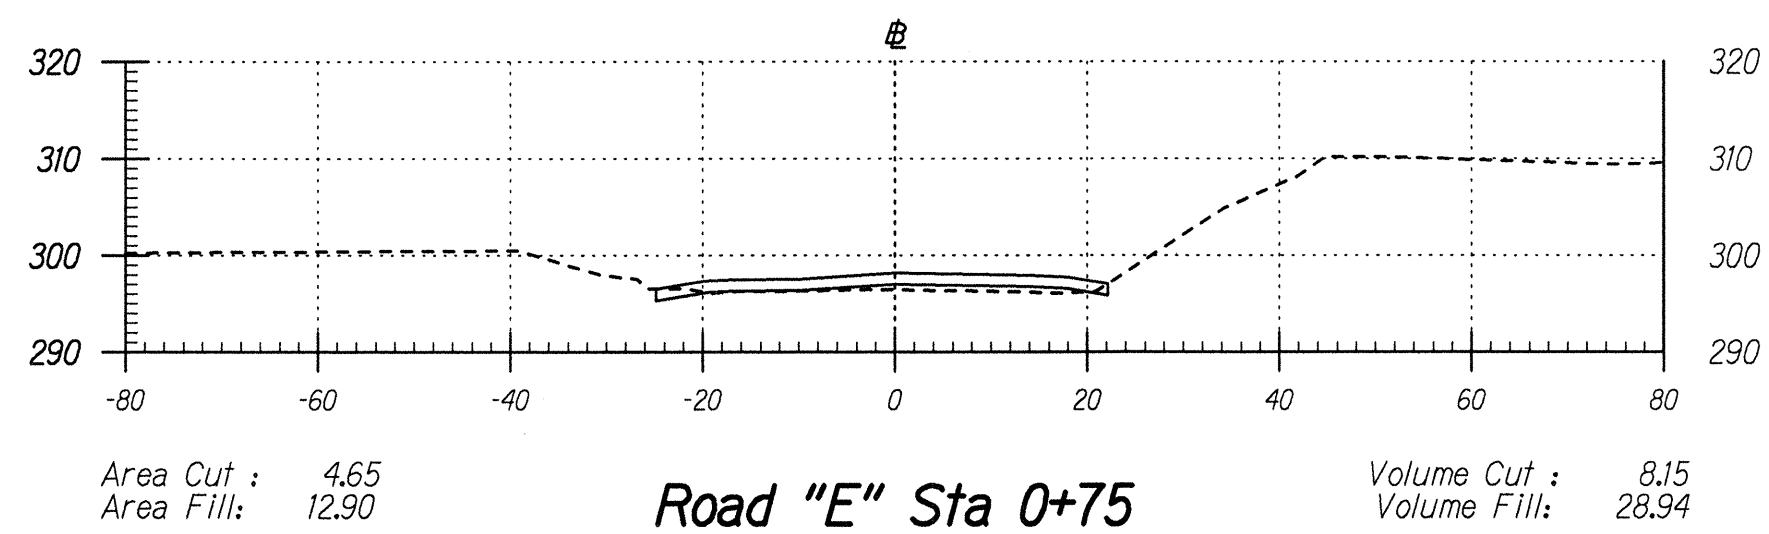
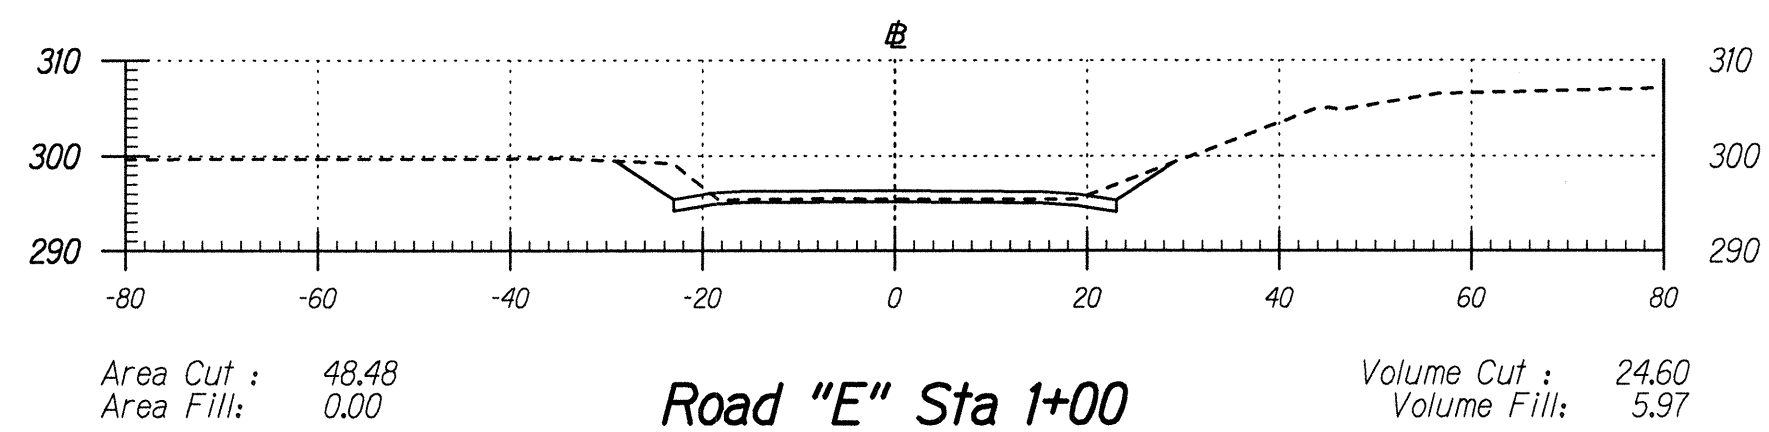
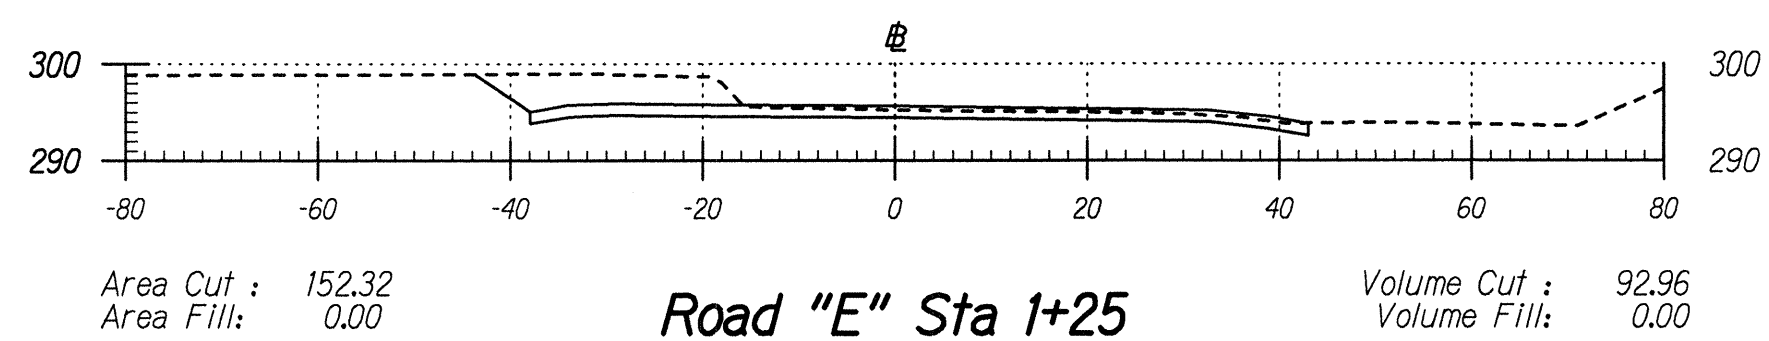


FED. ROAD DIST. NO.	STATE	PROJ. NO.	FISCAL YEAR	SHEET NO.	TOTAL SHEETS
HAWAII	HAW.	130B-01-98	1999	174	210

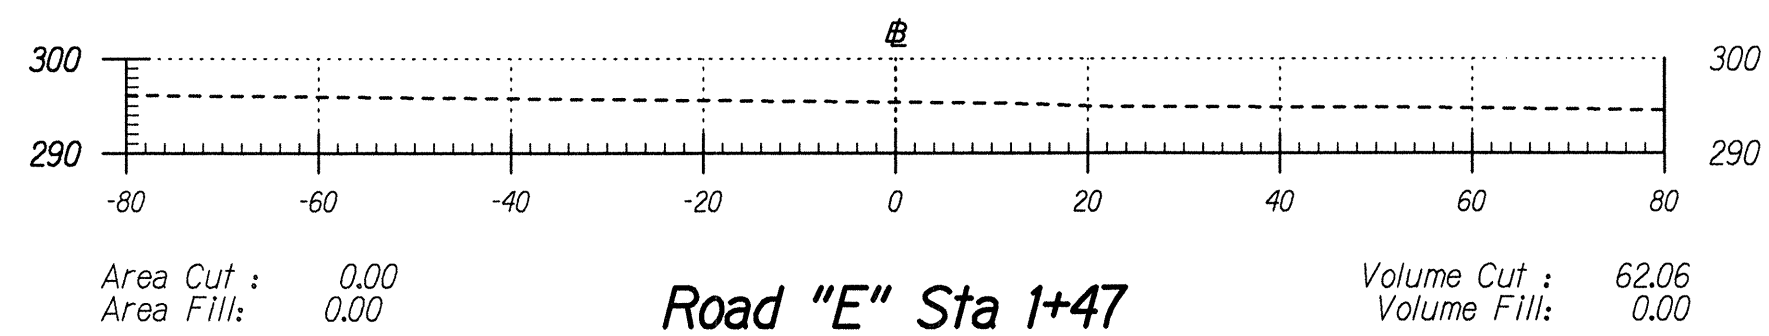

DATE	_____
DESIGNED BY	_____
TRACED BY	_____
NOTE BOOK	_____
DESIGNED BY	_____
QUANTITIES BY	_____
CHECKED BY	_____

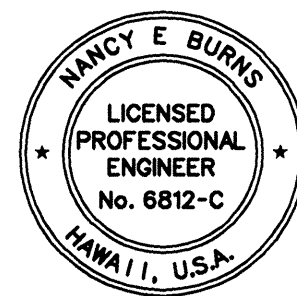

THIS WORK WAS PREPARED BY ME OR UNDER
MY SUPERVISION AND CONSTRUCTION OF THIS
PROJECT WILL BE UNDER MY OBSERVATION.

Nancy E. Burns
DATE: 8/24/98

STATE OF HAWAII
DEPARTMENT OF TRANSPORTATION
HIGHWAYS DIVISION
ROAD E
CROSS SECTION
KEA'AU-PAHOA ROAD VIC. OF KEA'AU
TOWN (KEA'AU BYPASS ROAD), PH. 2
PROJECT NO. 130B-01-98
Scale: 1"=20' Date: August, 1998
SHEET No. 1 OF 1 SHEETS