

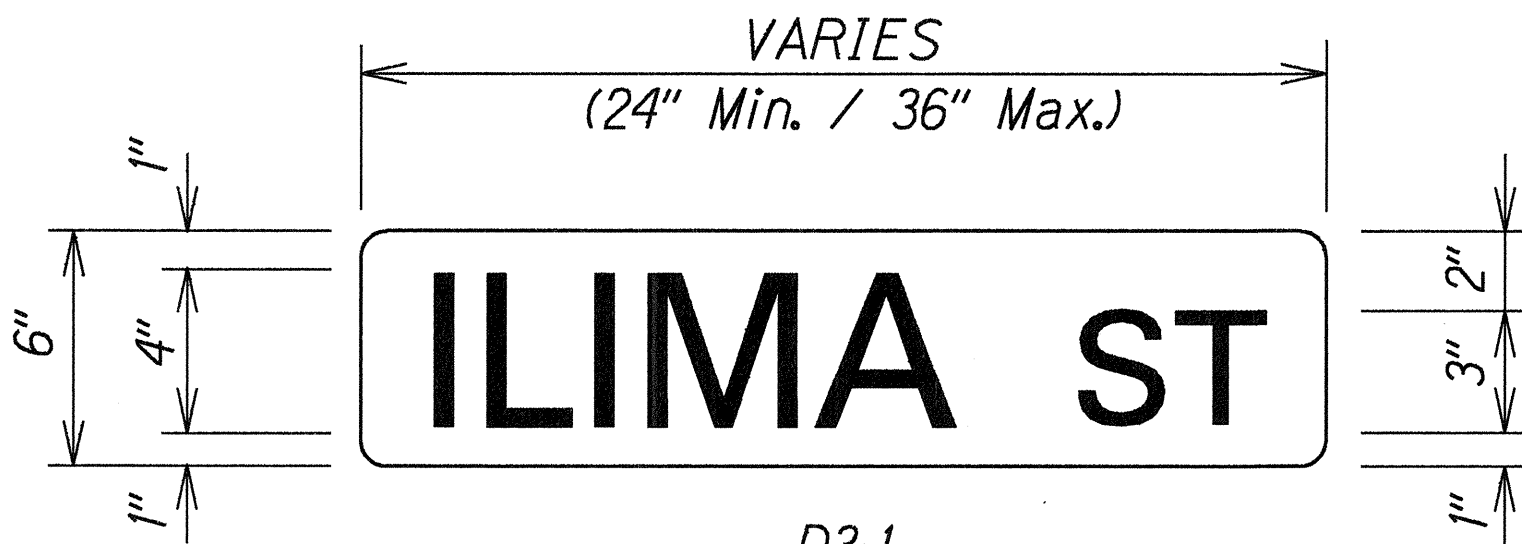
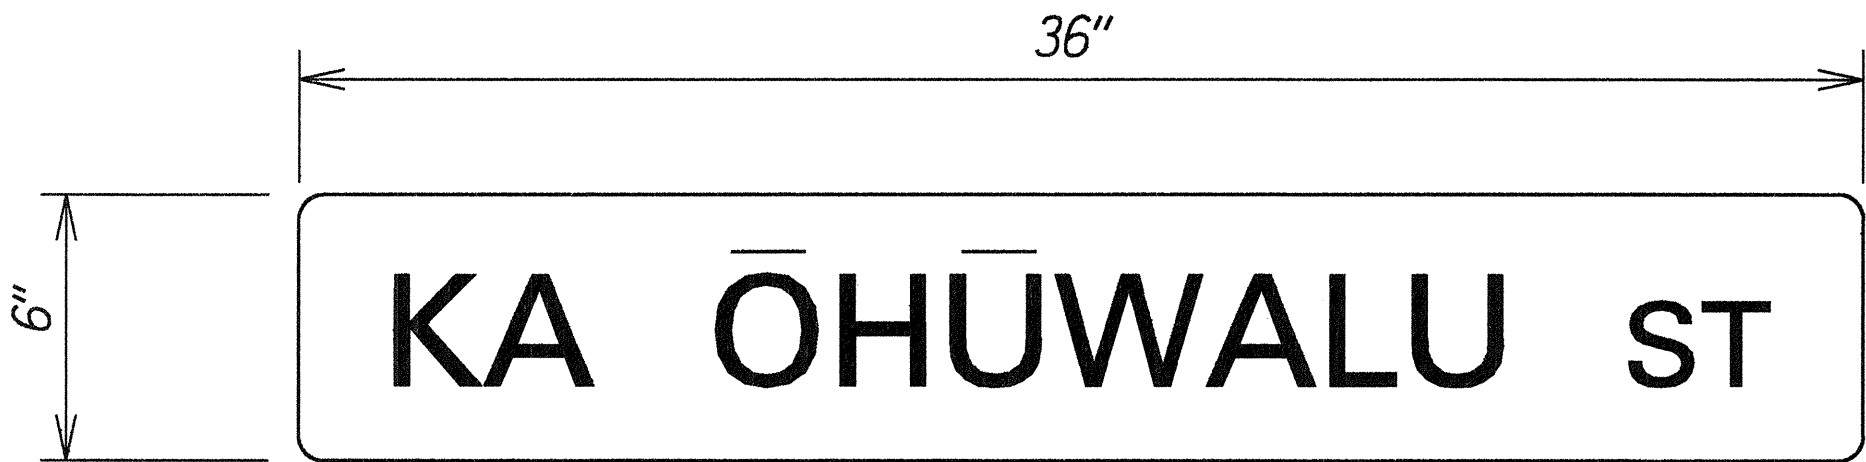
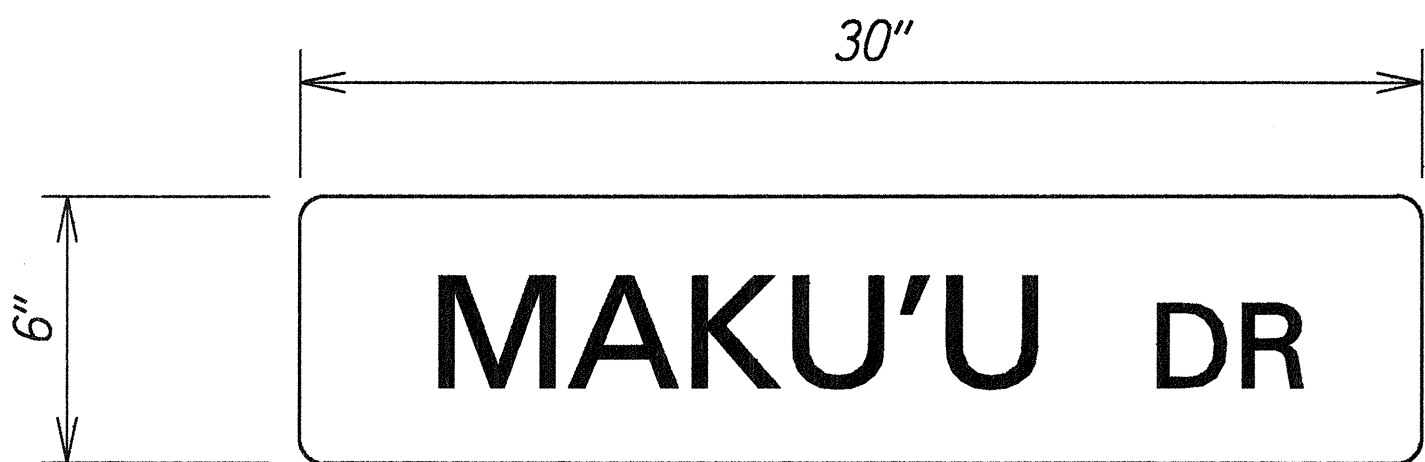
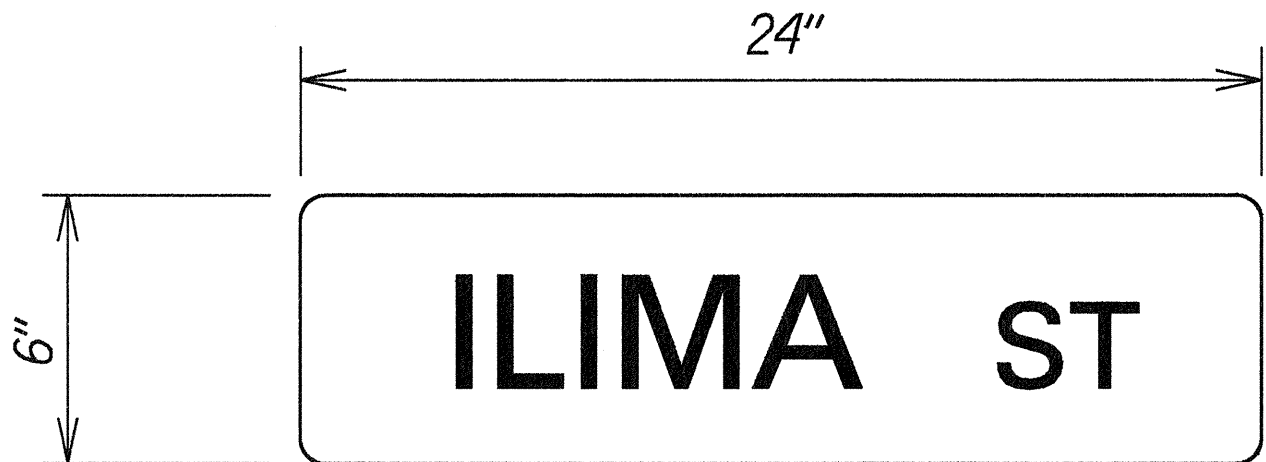
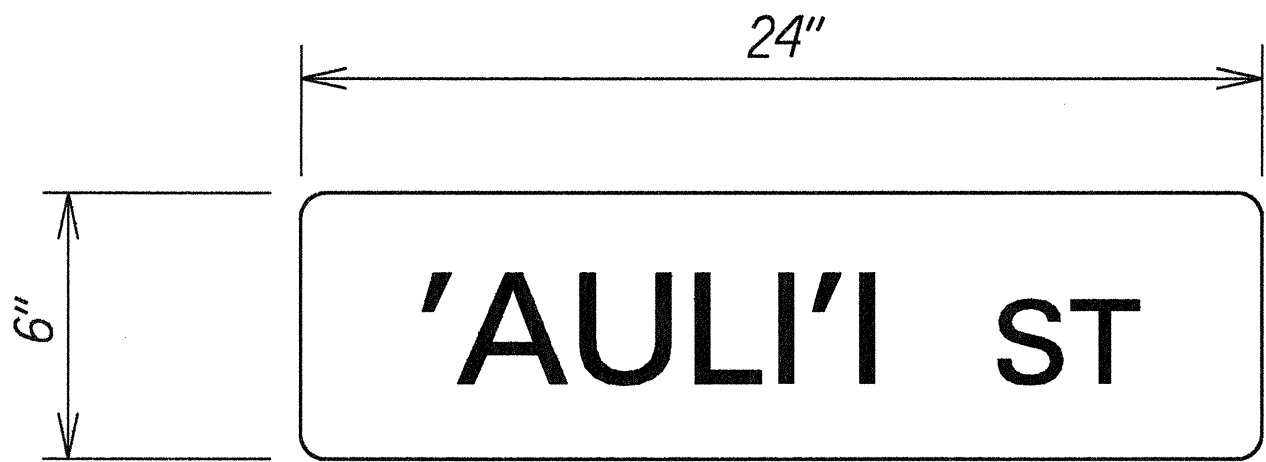


FED. ROAD DIST. NO.	STATE	FED. AID PROJ. NO.	FISCAL YEAR	SHEET NO.	TOTAL SHEETS
HAWAII	HAW.	RS-0130(24)	2000	31	55



HAWAII DISTRICT SIGN STANDARDS

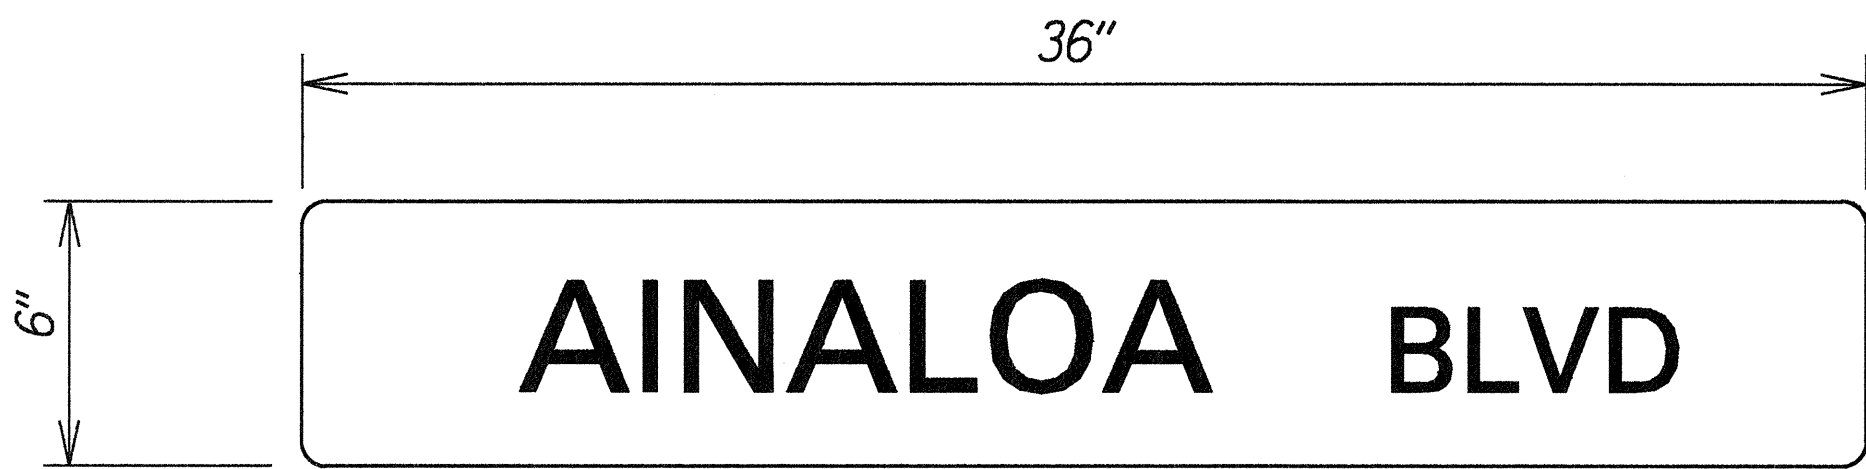

TYPICAL STREET NAME SIGN

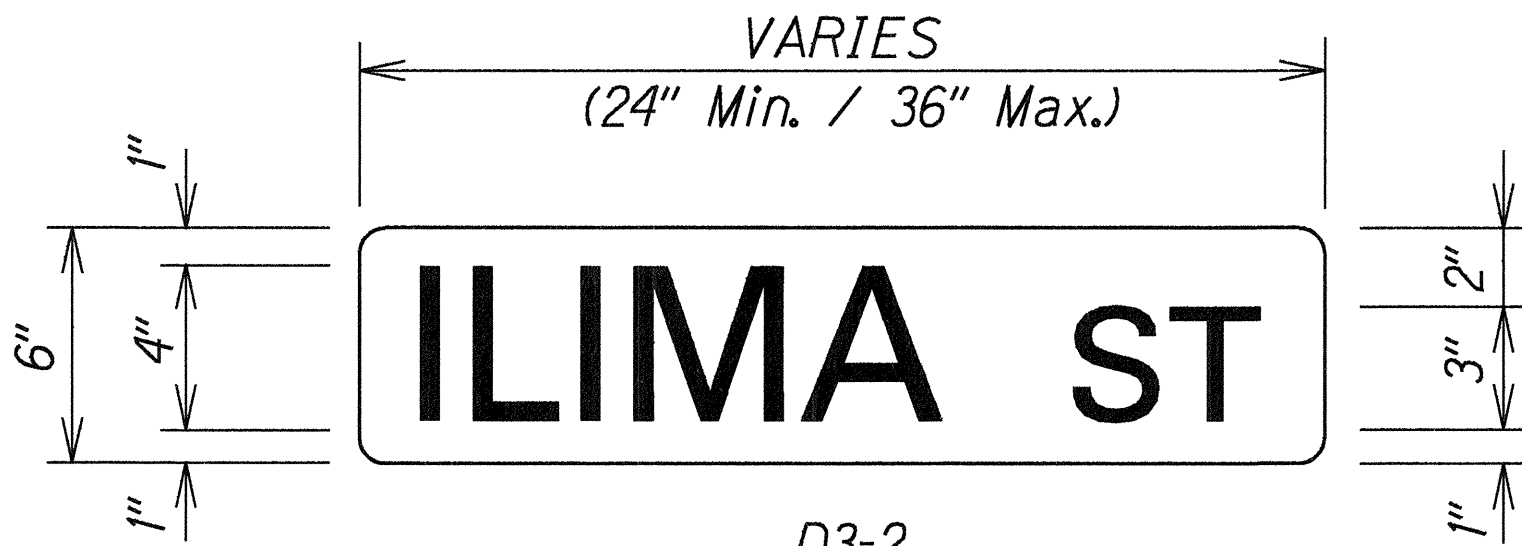

TYPICAL SUPPLEMENTAL STREET NAME SIGN

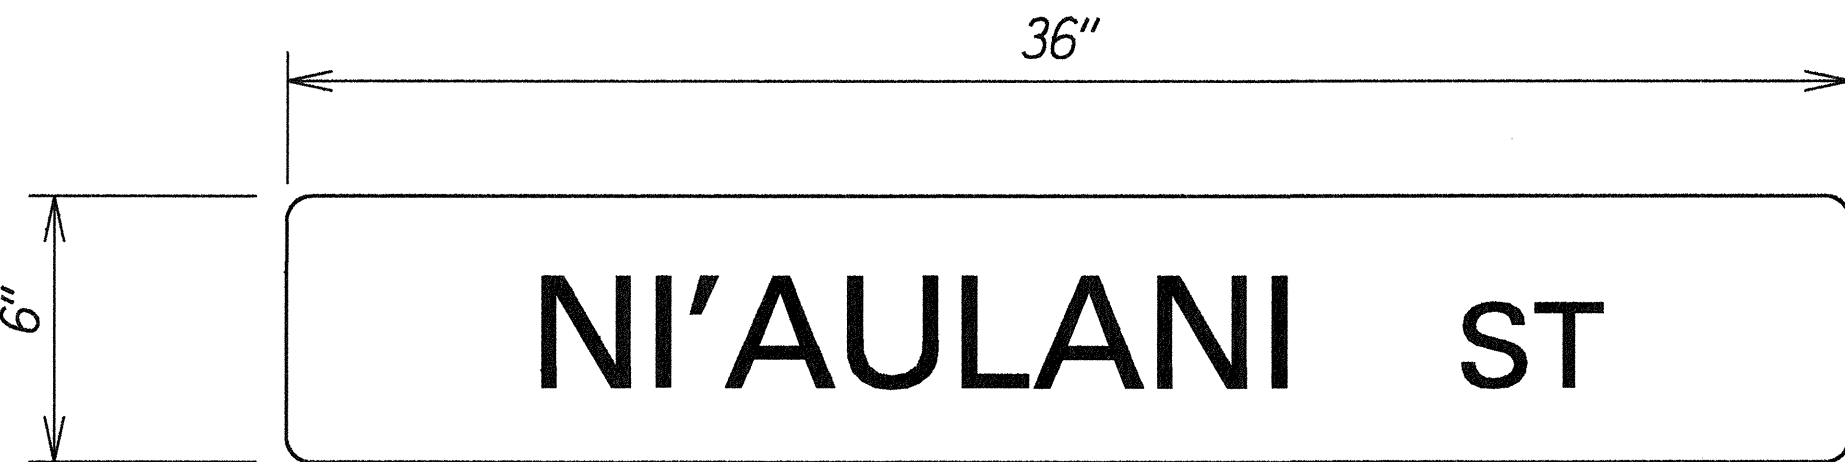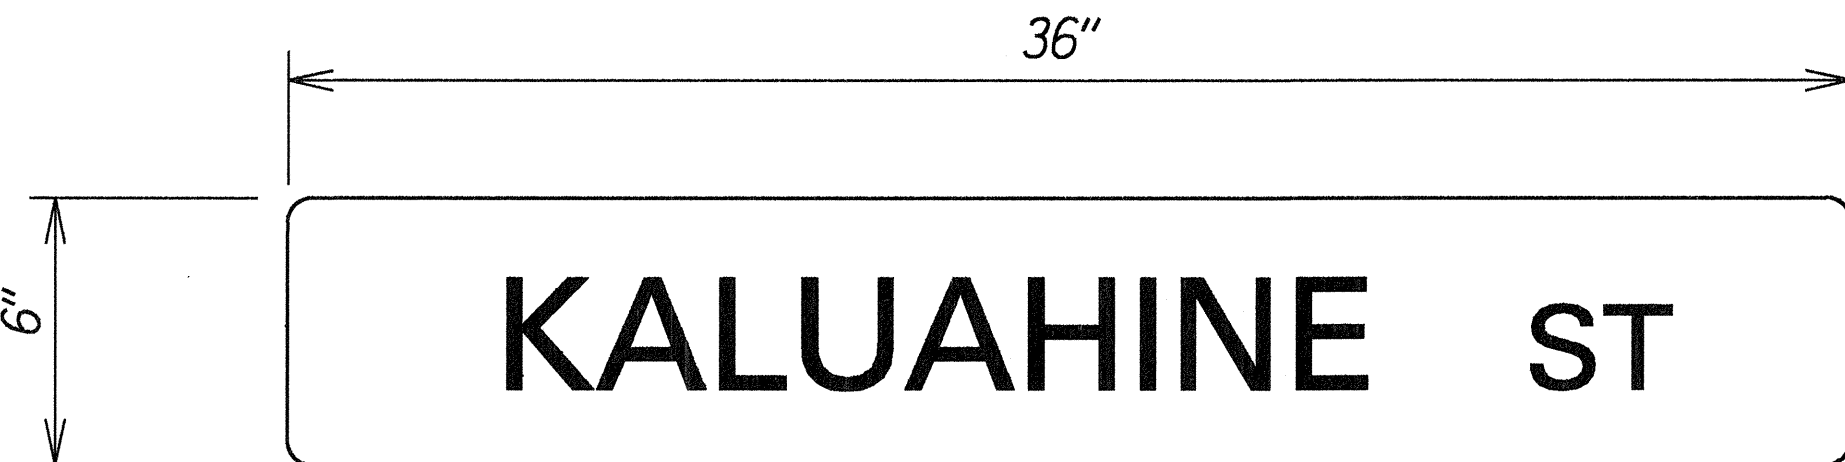

LETTERING: WHITE (NON-REFLECTORIZED)
BACKGROUND: GREEN (REFLECTORIZED)

- (1 Total) ILIMA ST
(1 Total) MAKU'U DR
(1 Total) 'AULI'I ST
(1 Total) AINALOA DR
(1 Total) KA OHŪWALU ST
(1 Total) KALUAHINE ST
(1 Total) NI'AULANI ST

Note:
(1) Provide the same message on the front and back side of the sign.
(2) D3-1 signs to be paid for under Regulatory and Warning Signs (10 sq. ft. or less).

LETTERING: BLACK (NON-REFLECTORIZED)
BACKGROUND: YELLOW (REFLECTORIZED)

- (2 Total) ILIMA ST
(2 Total) MAKU'U DR
(2 Total) 'AULI'I ST
(2 Total) AINALOA DR
(2 Total) KA OHŪWALU ST
(2 Total) KALUAHINE ST
(2 Total) NI'AULANI ST

Note:
(1) D3-2 signs to be paid for under Regulatory and Warning Signs (10 sq. ft. or less).

ORIGINAL PLAN	SURVEY PLOTTED BY	DATE
NOTED	DRAWN BY	
NOTED	TRACED BY	
NOTED	QUANTITIES BY	
NOTED	CHECKED BY	
NOTED	DATE	

STATE OF HAWAII
DEPARTMENT OF TRANSPORTATION
HIGHWAYS DIVISION

SIGN DETAILS AND STANDARDS

KEA'AU-PĀHOA ROAD
PARADISE PARK SECTION-PHASE II & III
F.A. PROJECT NO. RS-0130(24)

Scale: None Date: May, 2000

SHEET No. 1 OF 1 SHEETS