
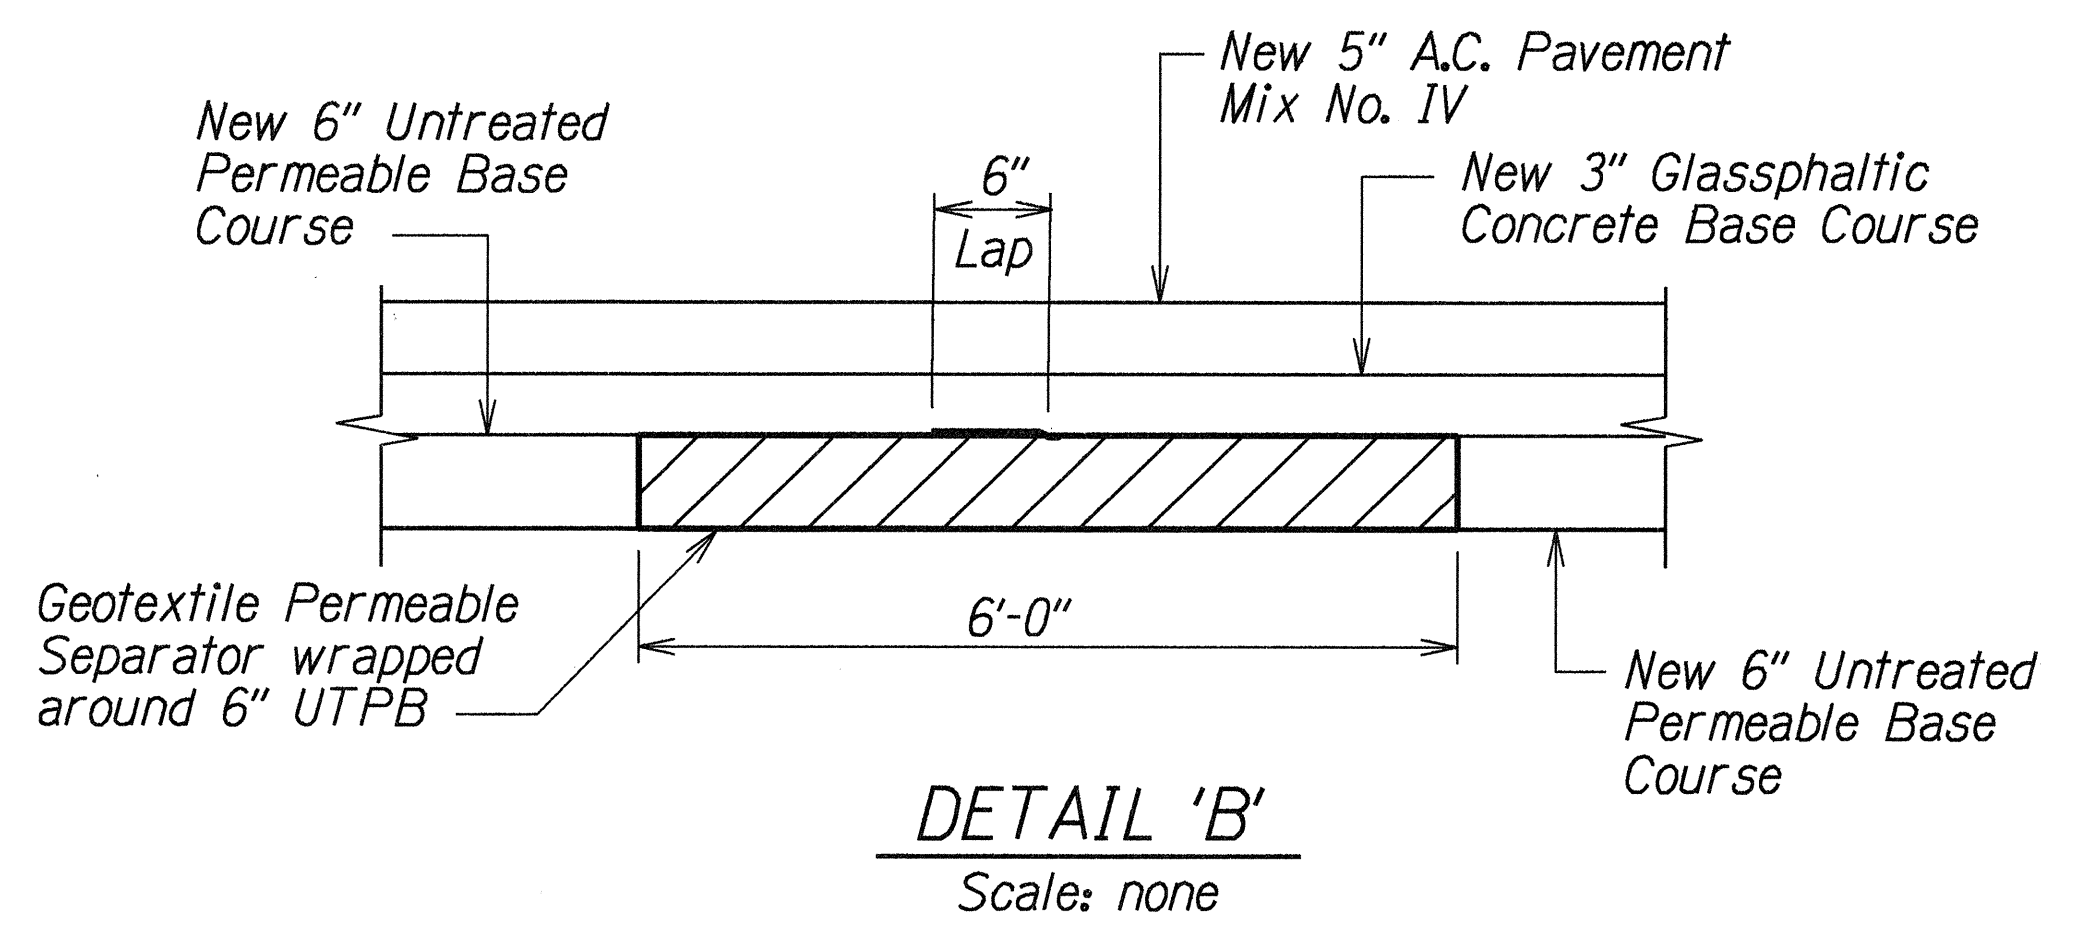
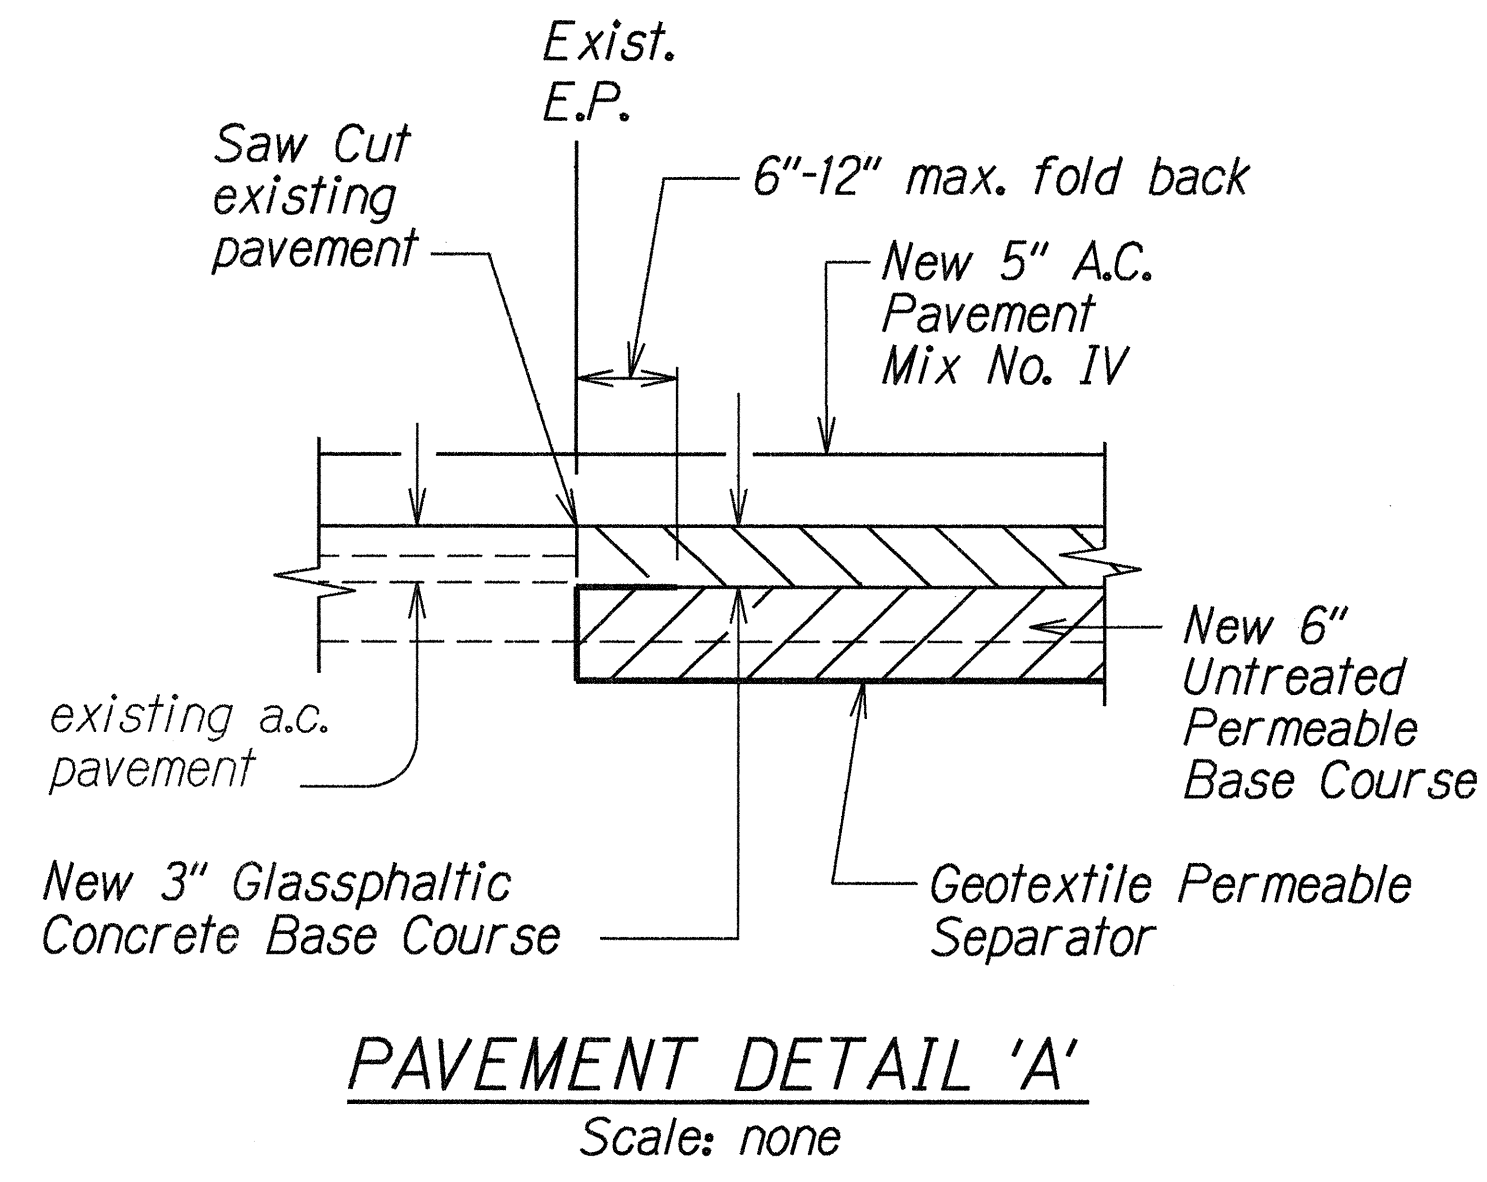
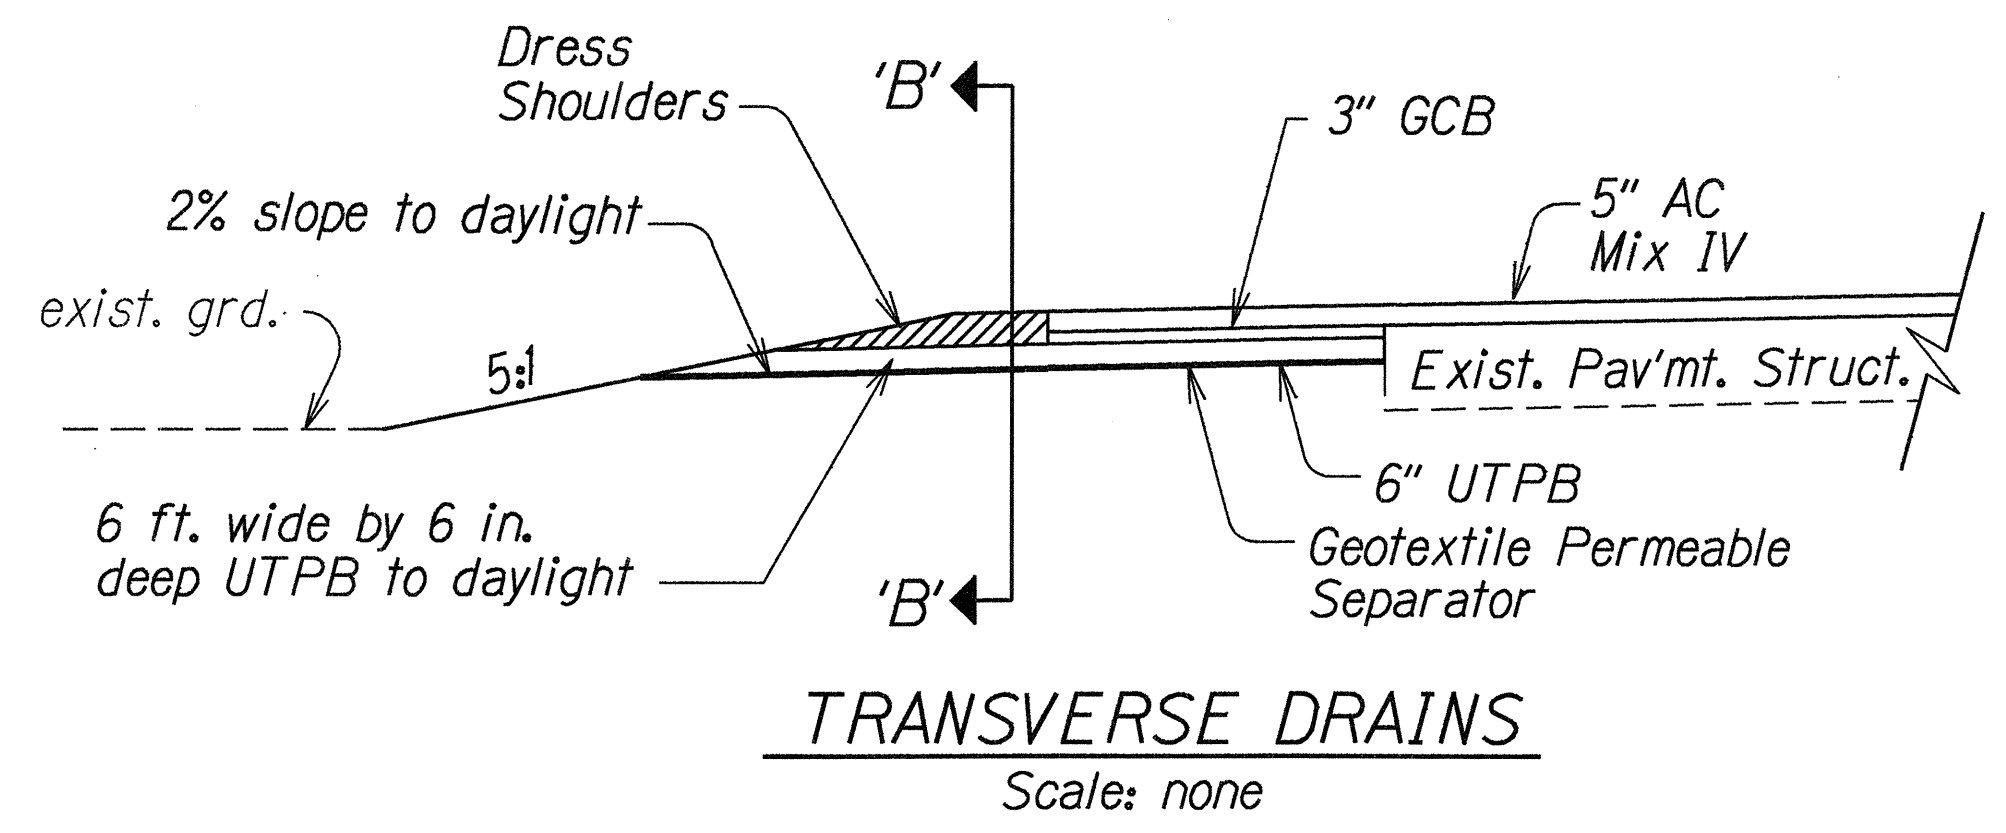
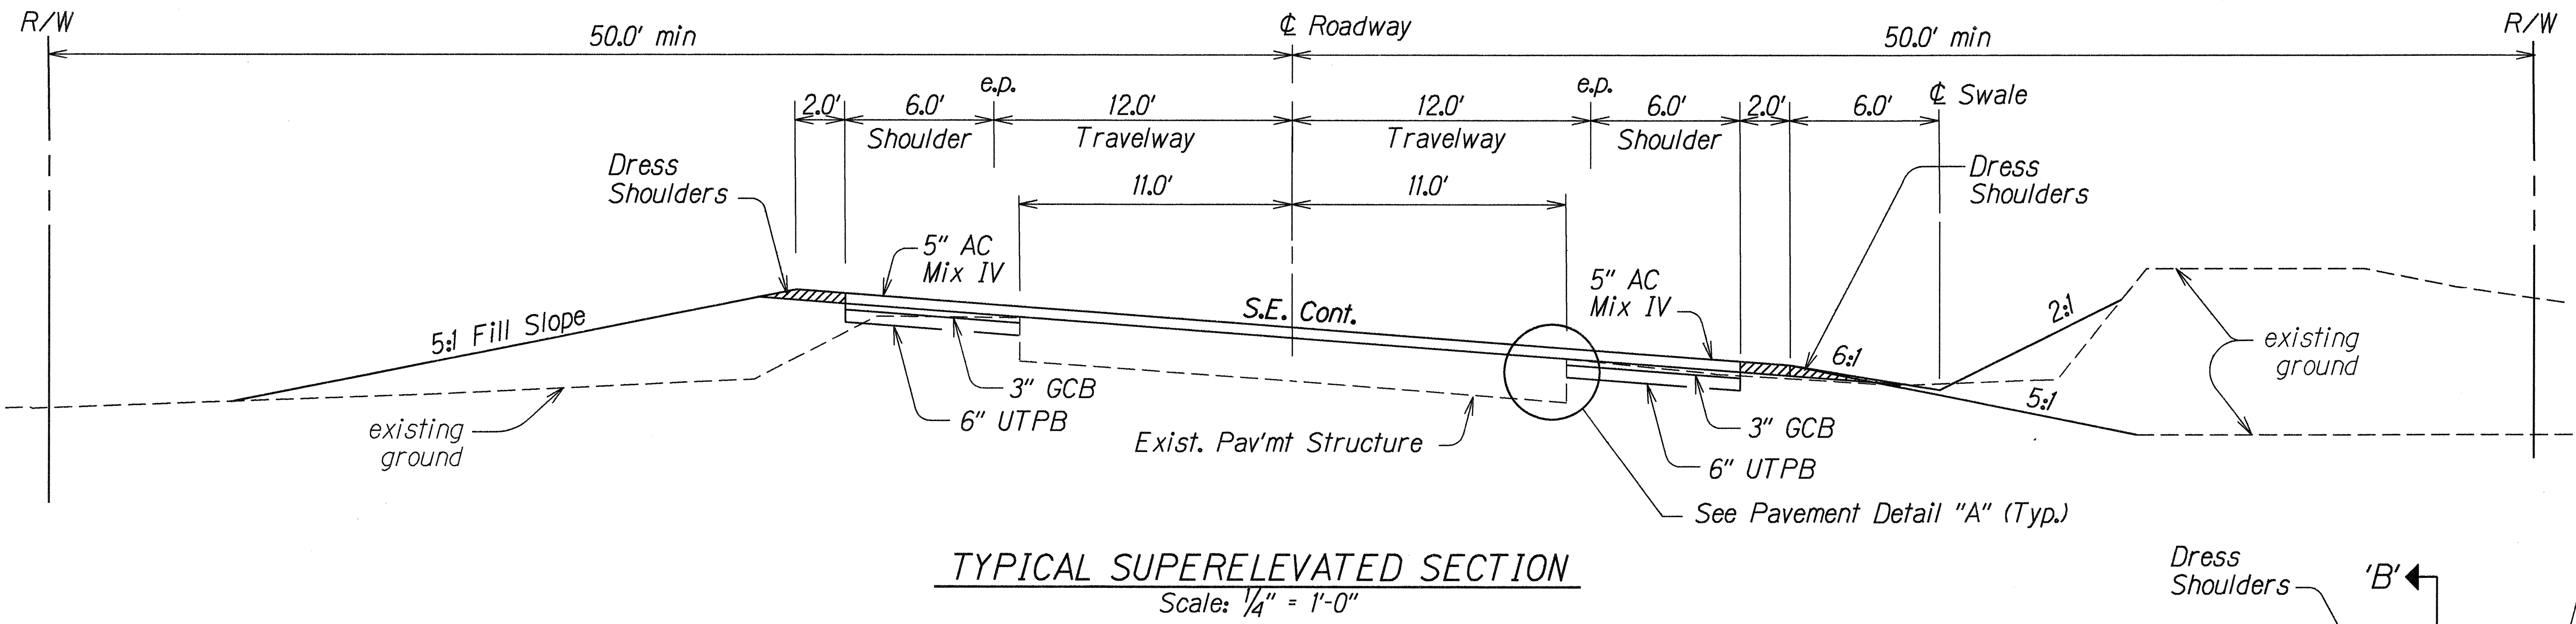


FED. ROAD DIST. NO.	STATE	FED. AID PROJ. NO.	FISCAL YEAR	SHEET NO.	TOTAL SHEETS
HAWAII	HAW.	RS-0130(24)	2000	4	55

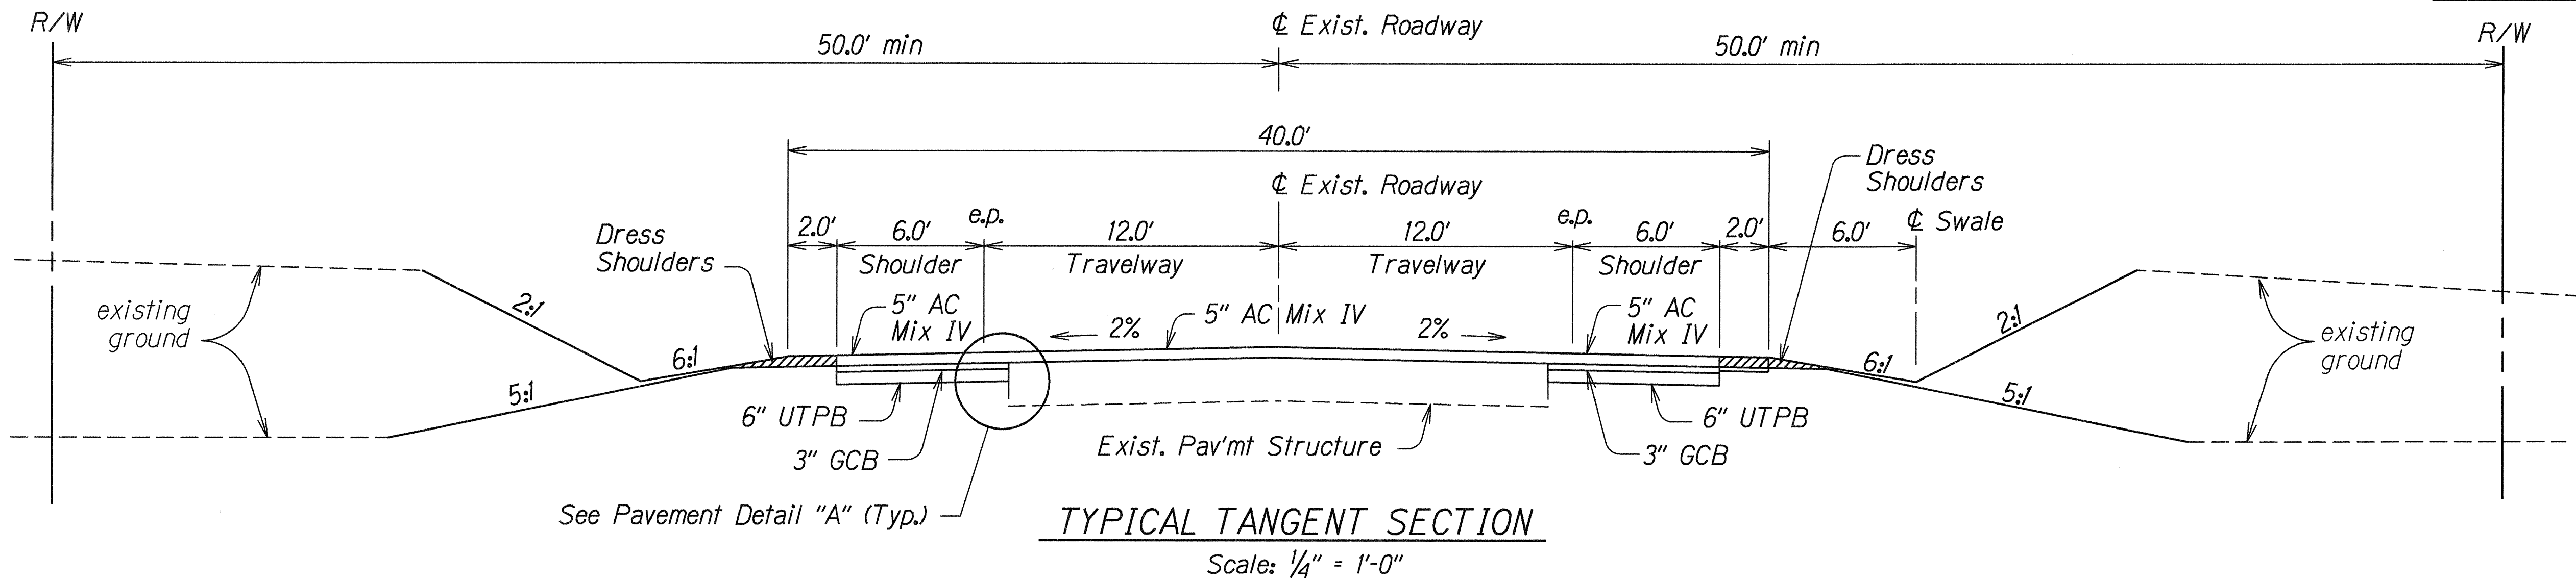

TRANSVERSE DRAIN LOCATIONS		
STA. 76+50	Right	Left
STA. 138+25	Right	Left
STA. 172+50	Right	Left

Note: Final locations to be determined in the field by the Engineer.

STATE OF HAWAII
DEPARTMENT OF TRANSPORTATION
HIGHWAYS DIVISION



TYPICAL SECTIONS
KEA'AU-PĀHOA ROAD
PARADISE PARK SECTION-PHASE II & III
F.A. PROJECT NO. RS-0130(24)

Scale: Noted
Date: May, 2000

SHEET No. 1 OF 2 SHEETS

ORIGINAL PLAN	DATE
DRAWN BY	
DESIGNED BY	
CHECKED BY	
NOTED BY	
APPROVED BY	

FED. ROAD DIST. NO.	STATE	FED. AID PROJ. NO.	FISCAL YEAR	SHEET NO.	TOTAL SHEETS
HAWAII	HAW.	RS-0130(24)	2000	5	55

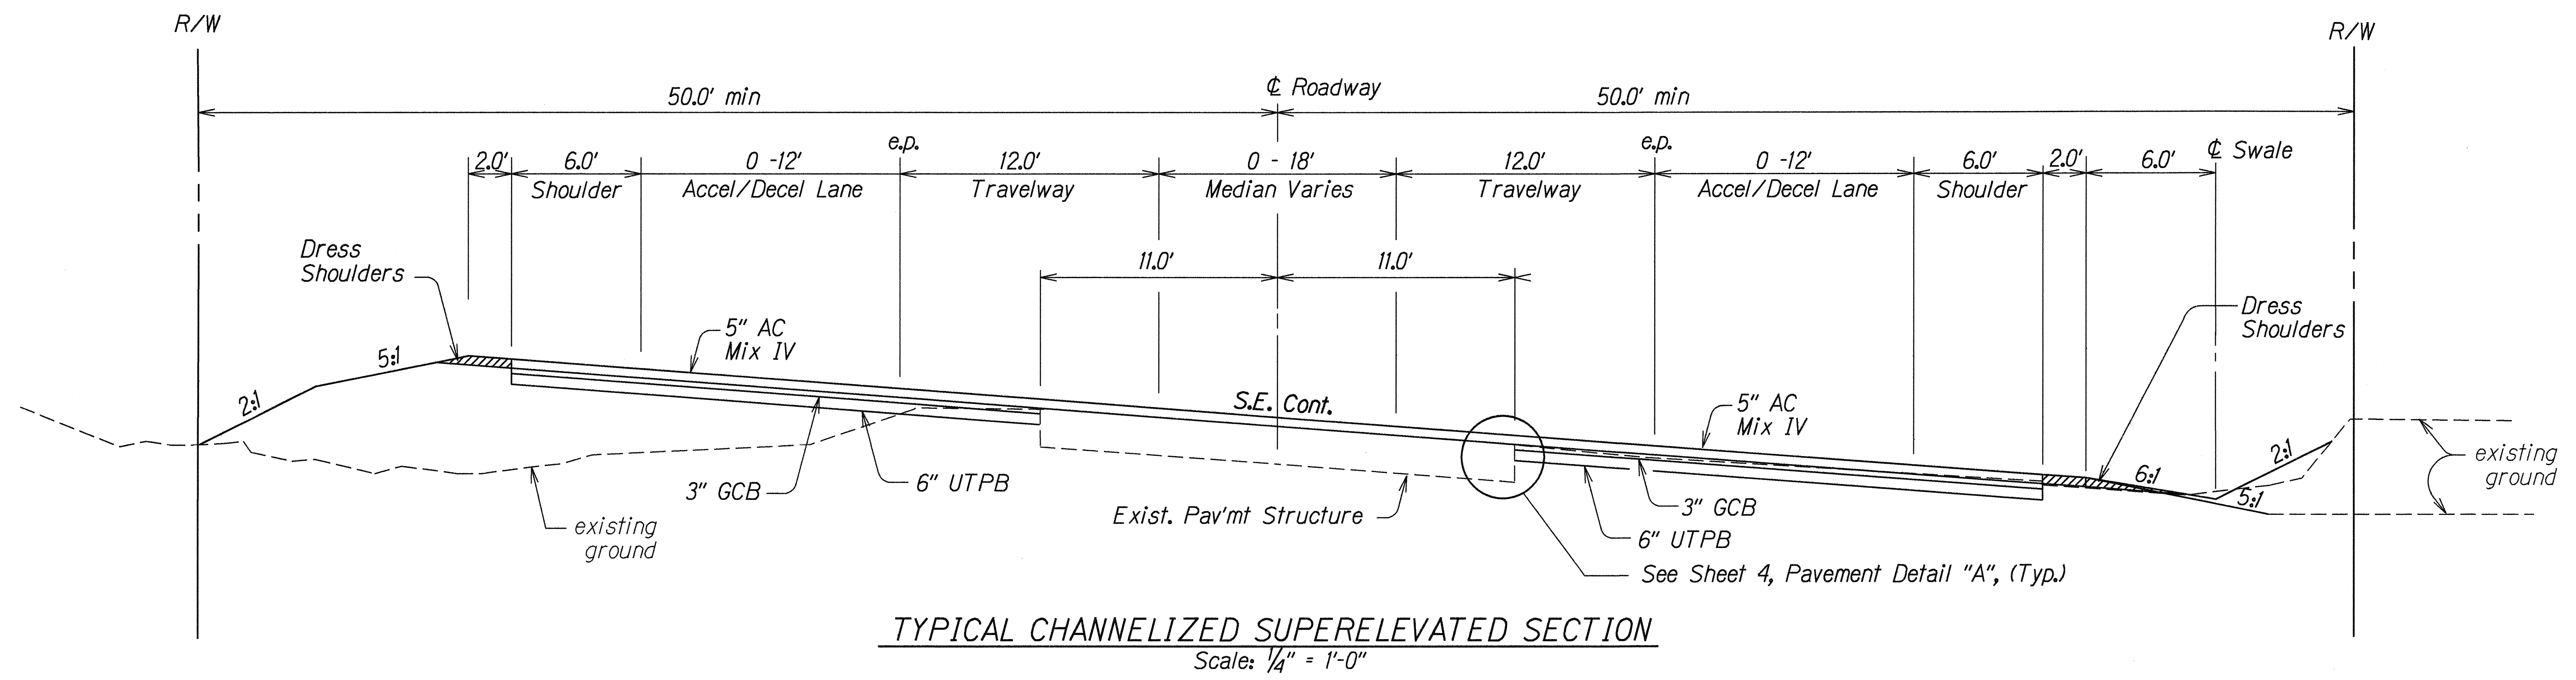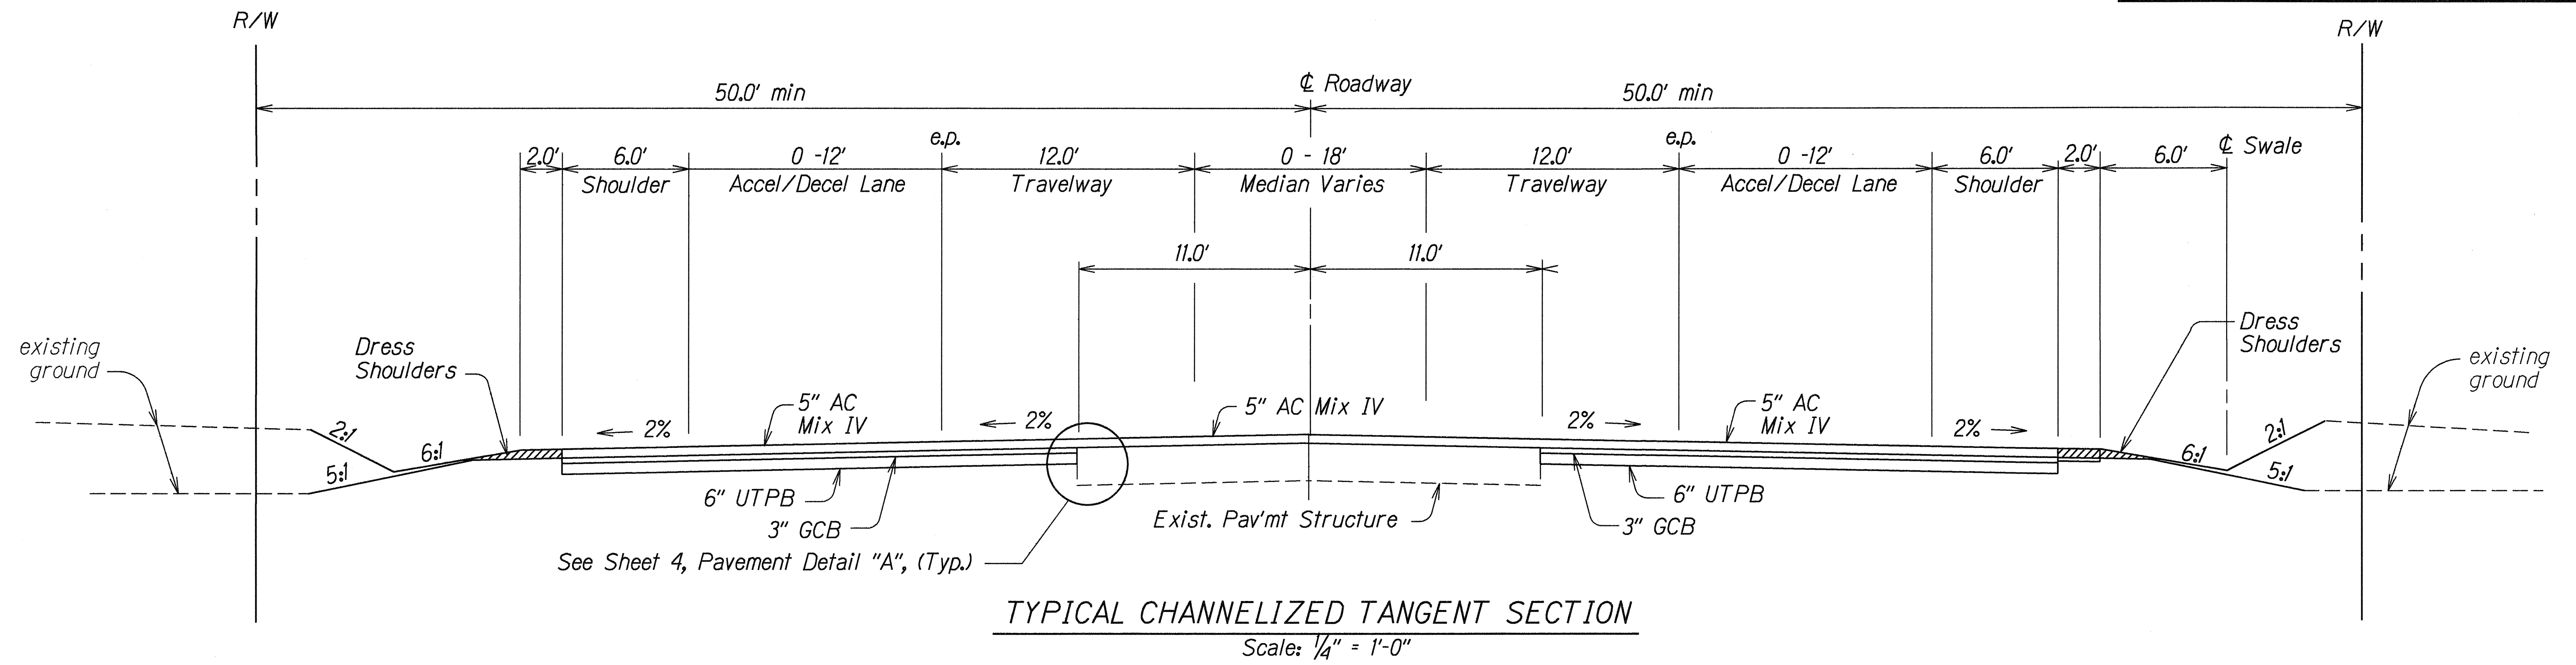

Note: Refer to sheet 47 for typical section, paving under guardrails detail.

ORIGINAL PLAN	DATE
DRAWN BY	
CHECKED BY	
NOTED BY	
DESIGNED BY	
QUANTITY BY	
CHECKED BY	
N ^o .	4096162
sgn	

STATE OF HAWAII
DEPARTMENT OF TRANSPORTATION
HIGHWAYS DIVISION

TYPICAL SECTIONS

KEA'AU-PĀHOA ROAD
PARADISE PARK SECTION-PHASE II & III
F.A. PROJECT NO. RS-0130(24)

Scale: Noted Date: May, 2000

SHEET No. 1 OF 2 SHEETS