

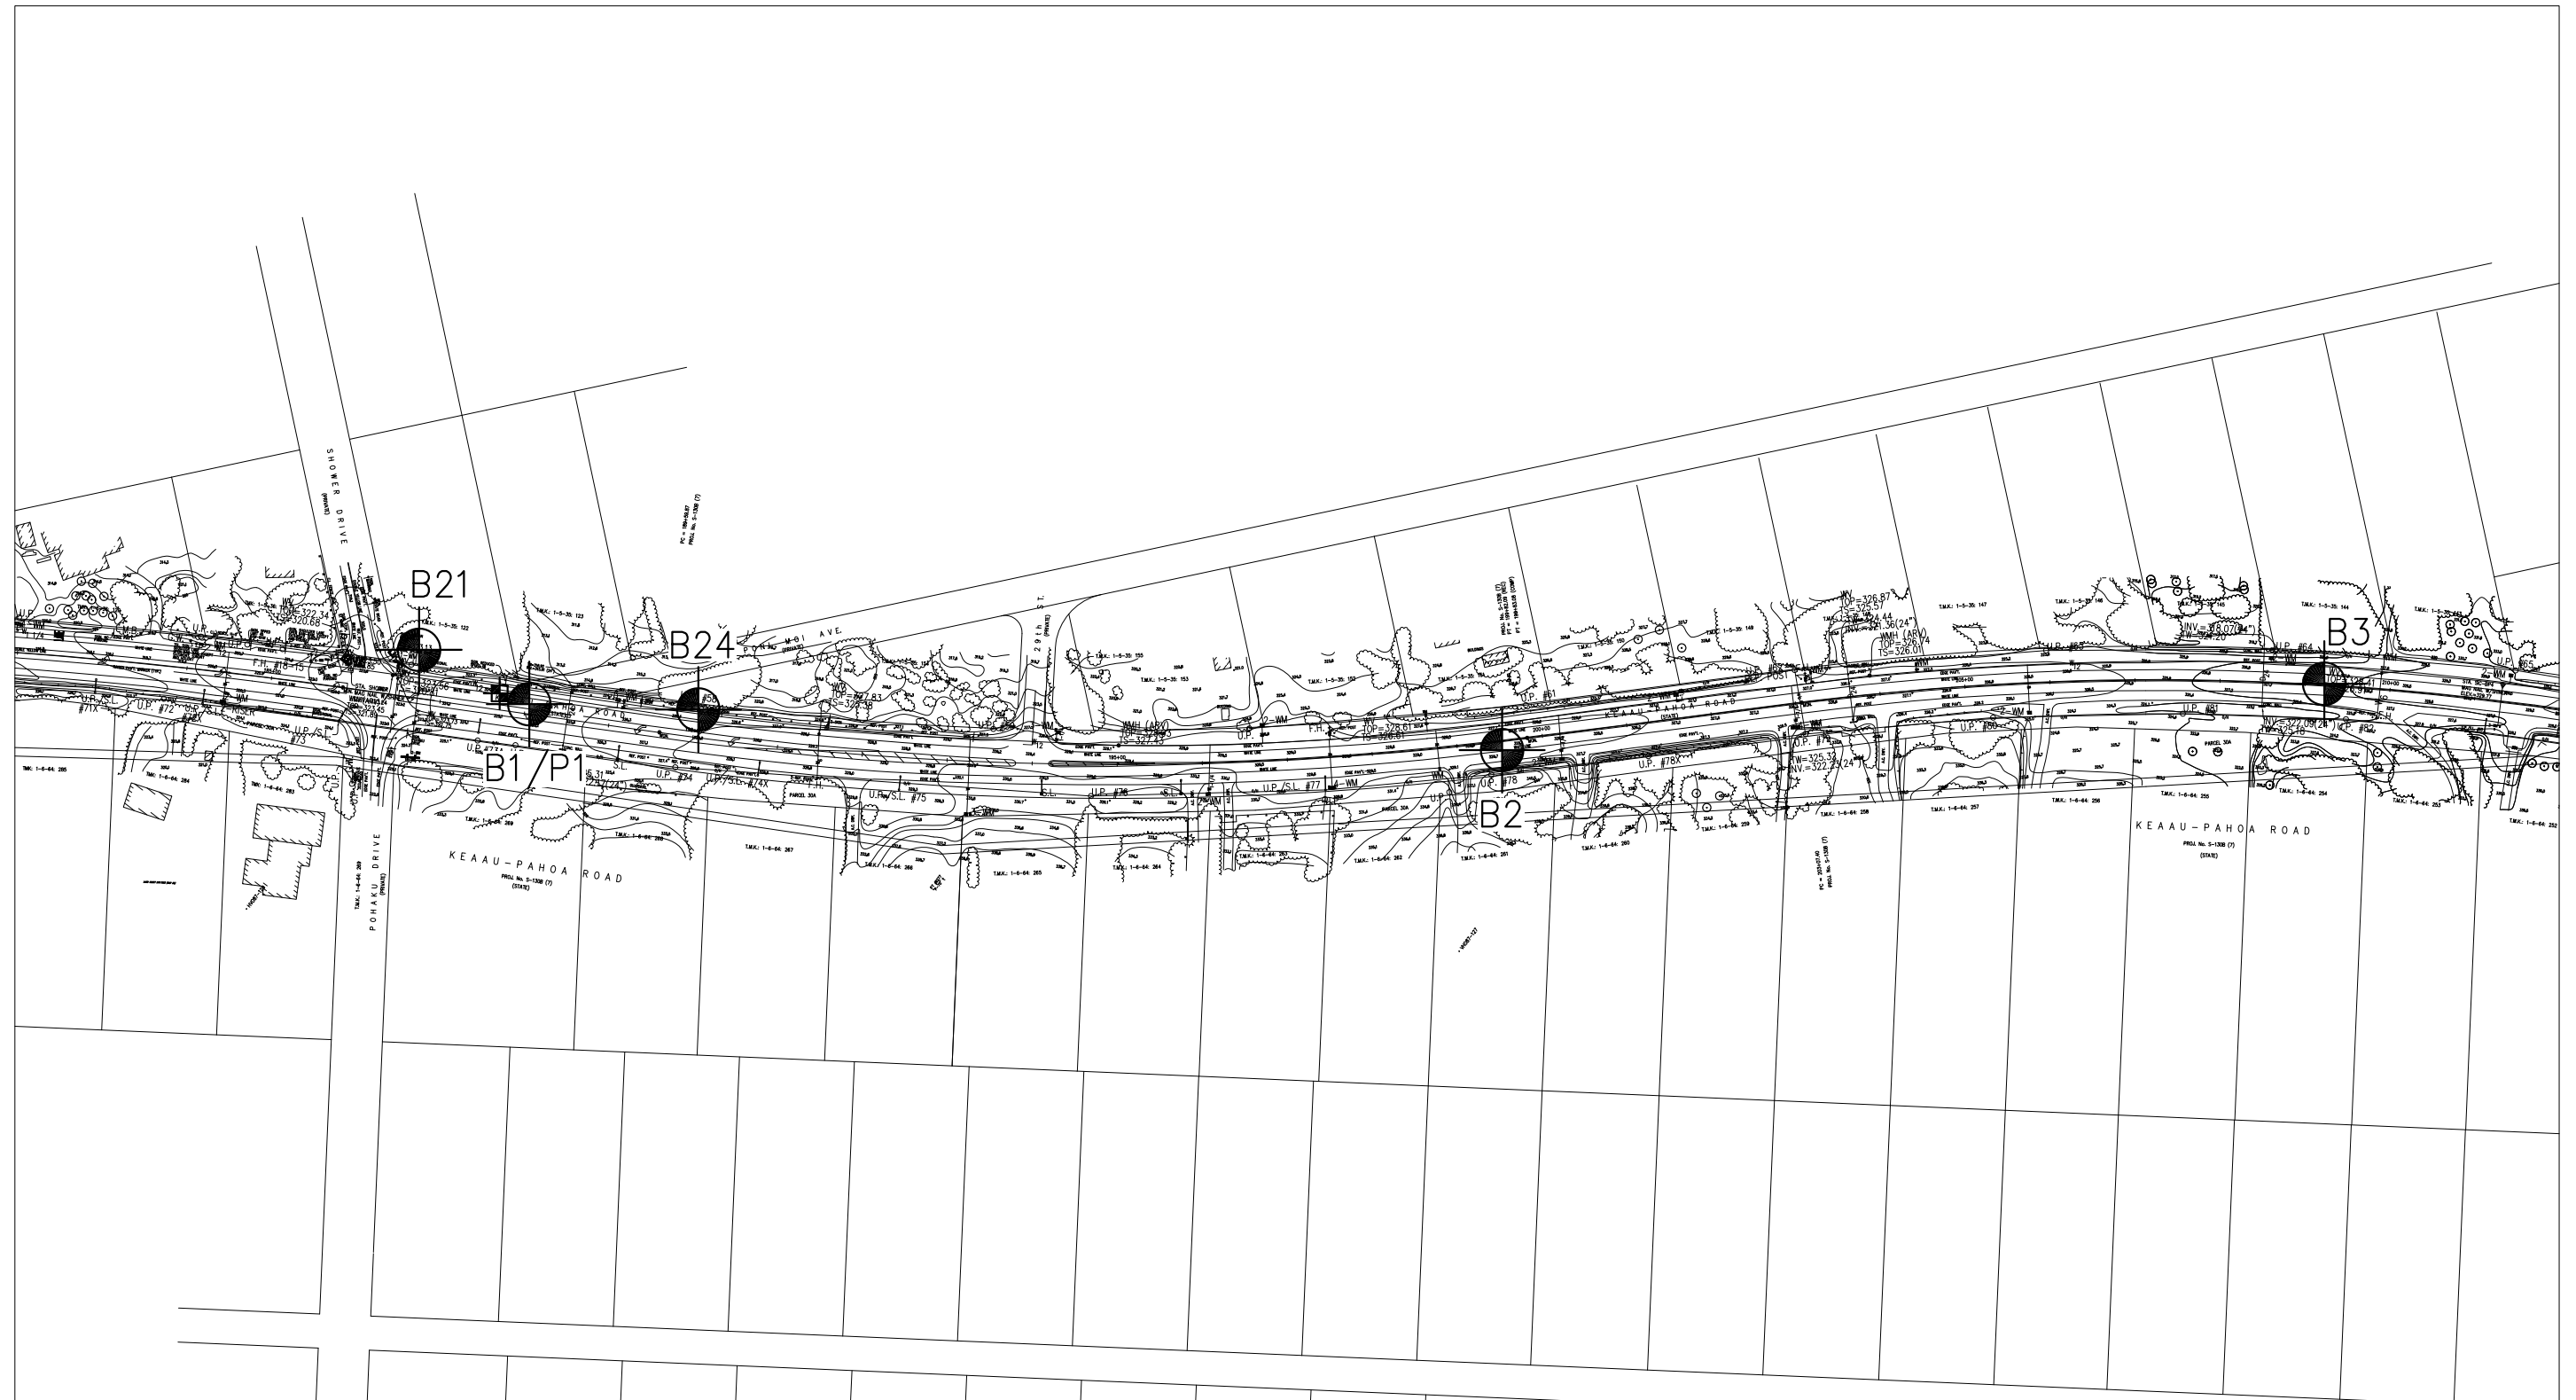


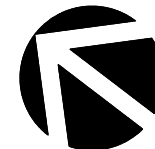

LEGEND:

-  Approximate location of borings
-  Approximate location of percolation test

Reference: Topographic Survey Map provided by SSFM International, Inc. received on September 2, 2018.

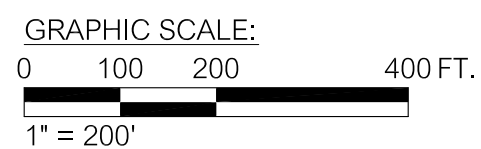


Hirata & Associates, Inc.
Geotechnical Engineering
W.O. 18-6213

Keau-Pahoa Road Improvements - Route 130

BORING LOCATION PLAN


Plate
A2.1

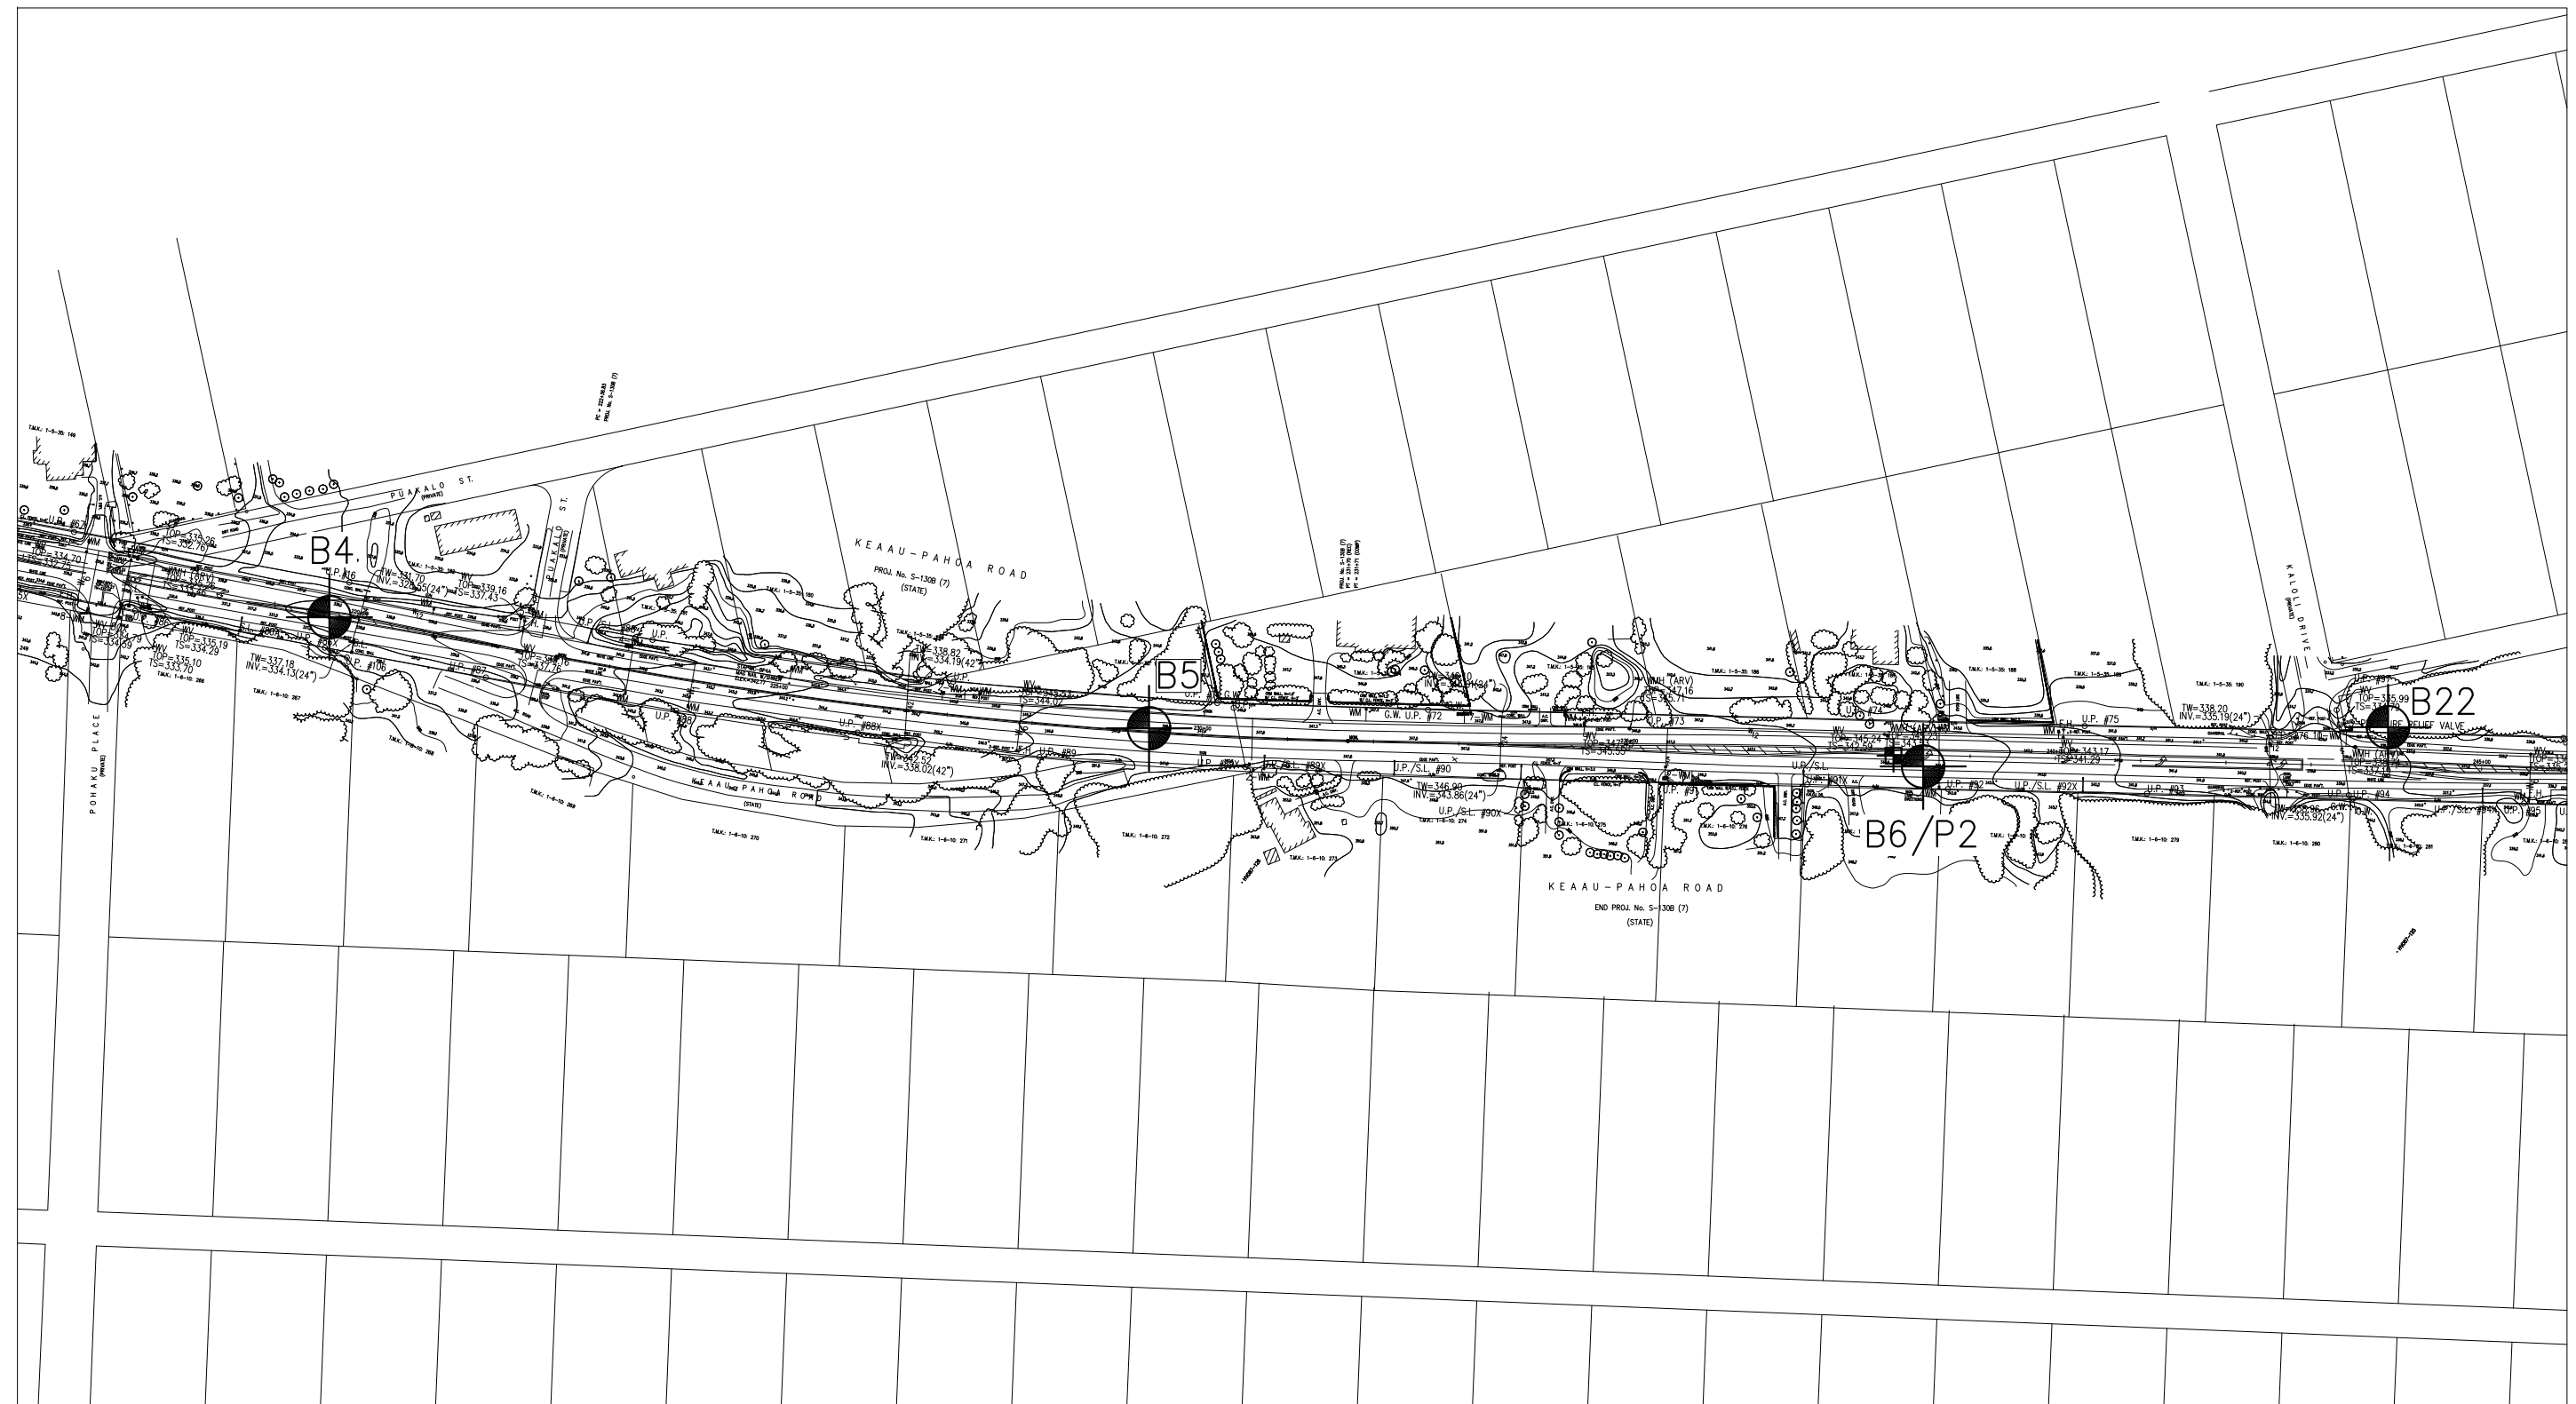

LEGEND:

-  Approximate location of borings
-  Approximate location of percolation test

Reference: Topographic Survey Map provided by SSFM International, Inc. received on September 2, 2018.

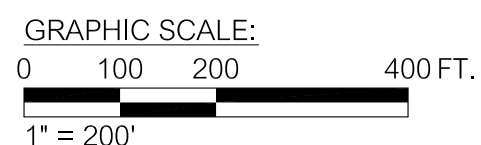

Hirata & Associates, Inc.
Geotechnical Engineering
W.O. 18-6213

Keaau-Pahoa Road Improvements - Route 130

BORING LOCATION PLAN



Plate
A2.2



LEGEND:

 Approximate location of borings

GRAPHIC SCALE:

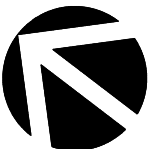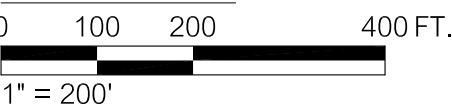


Hirata & Associates, Inc.
Geotechnical Engineering
W.O. 18-6213

Keau-Pahoa Road Improvements - Route 130

BORING LOCATION PLAN

Plate
A2.3


Reference: Topographic Survey Map provided by SSFM International, Inc. received on September 2, 2018.

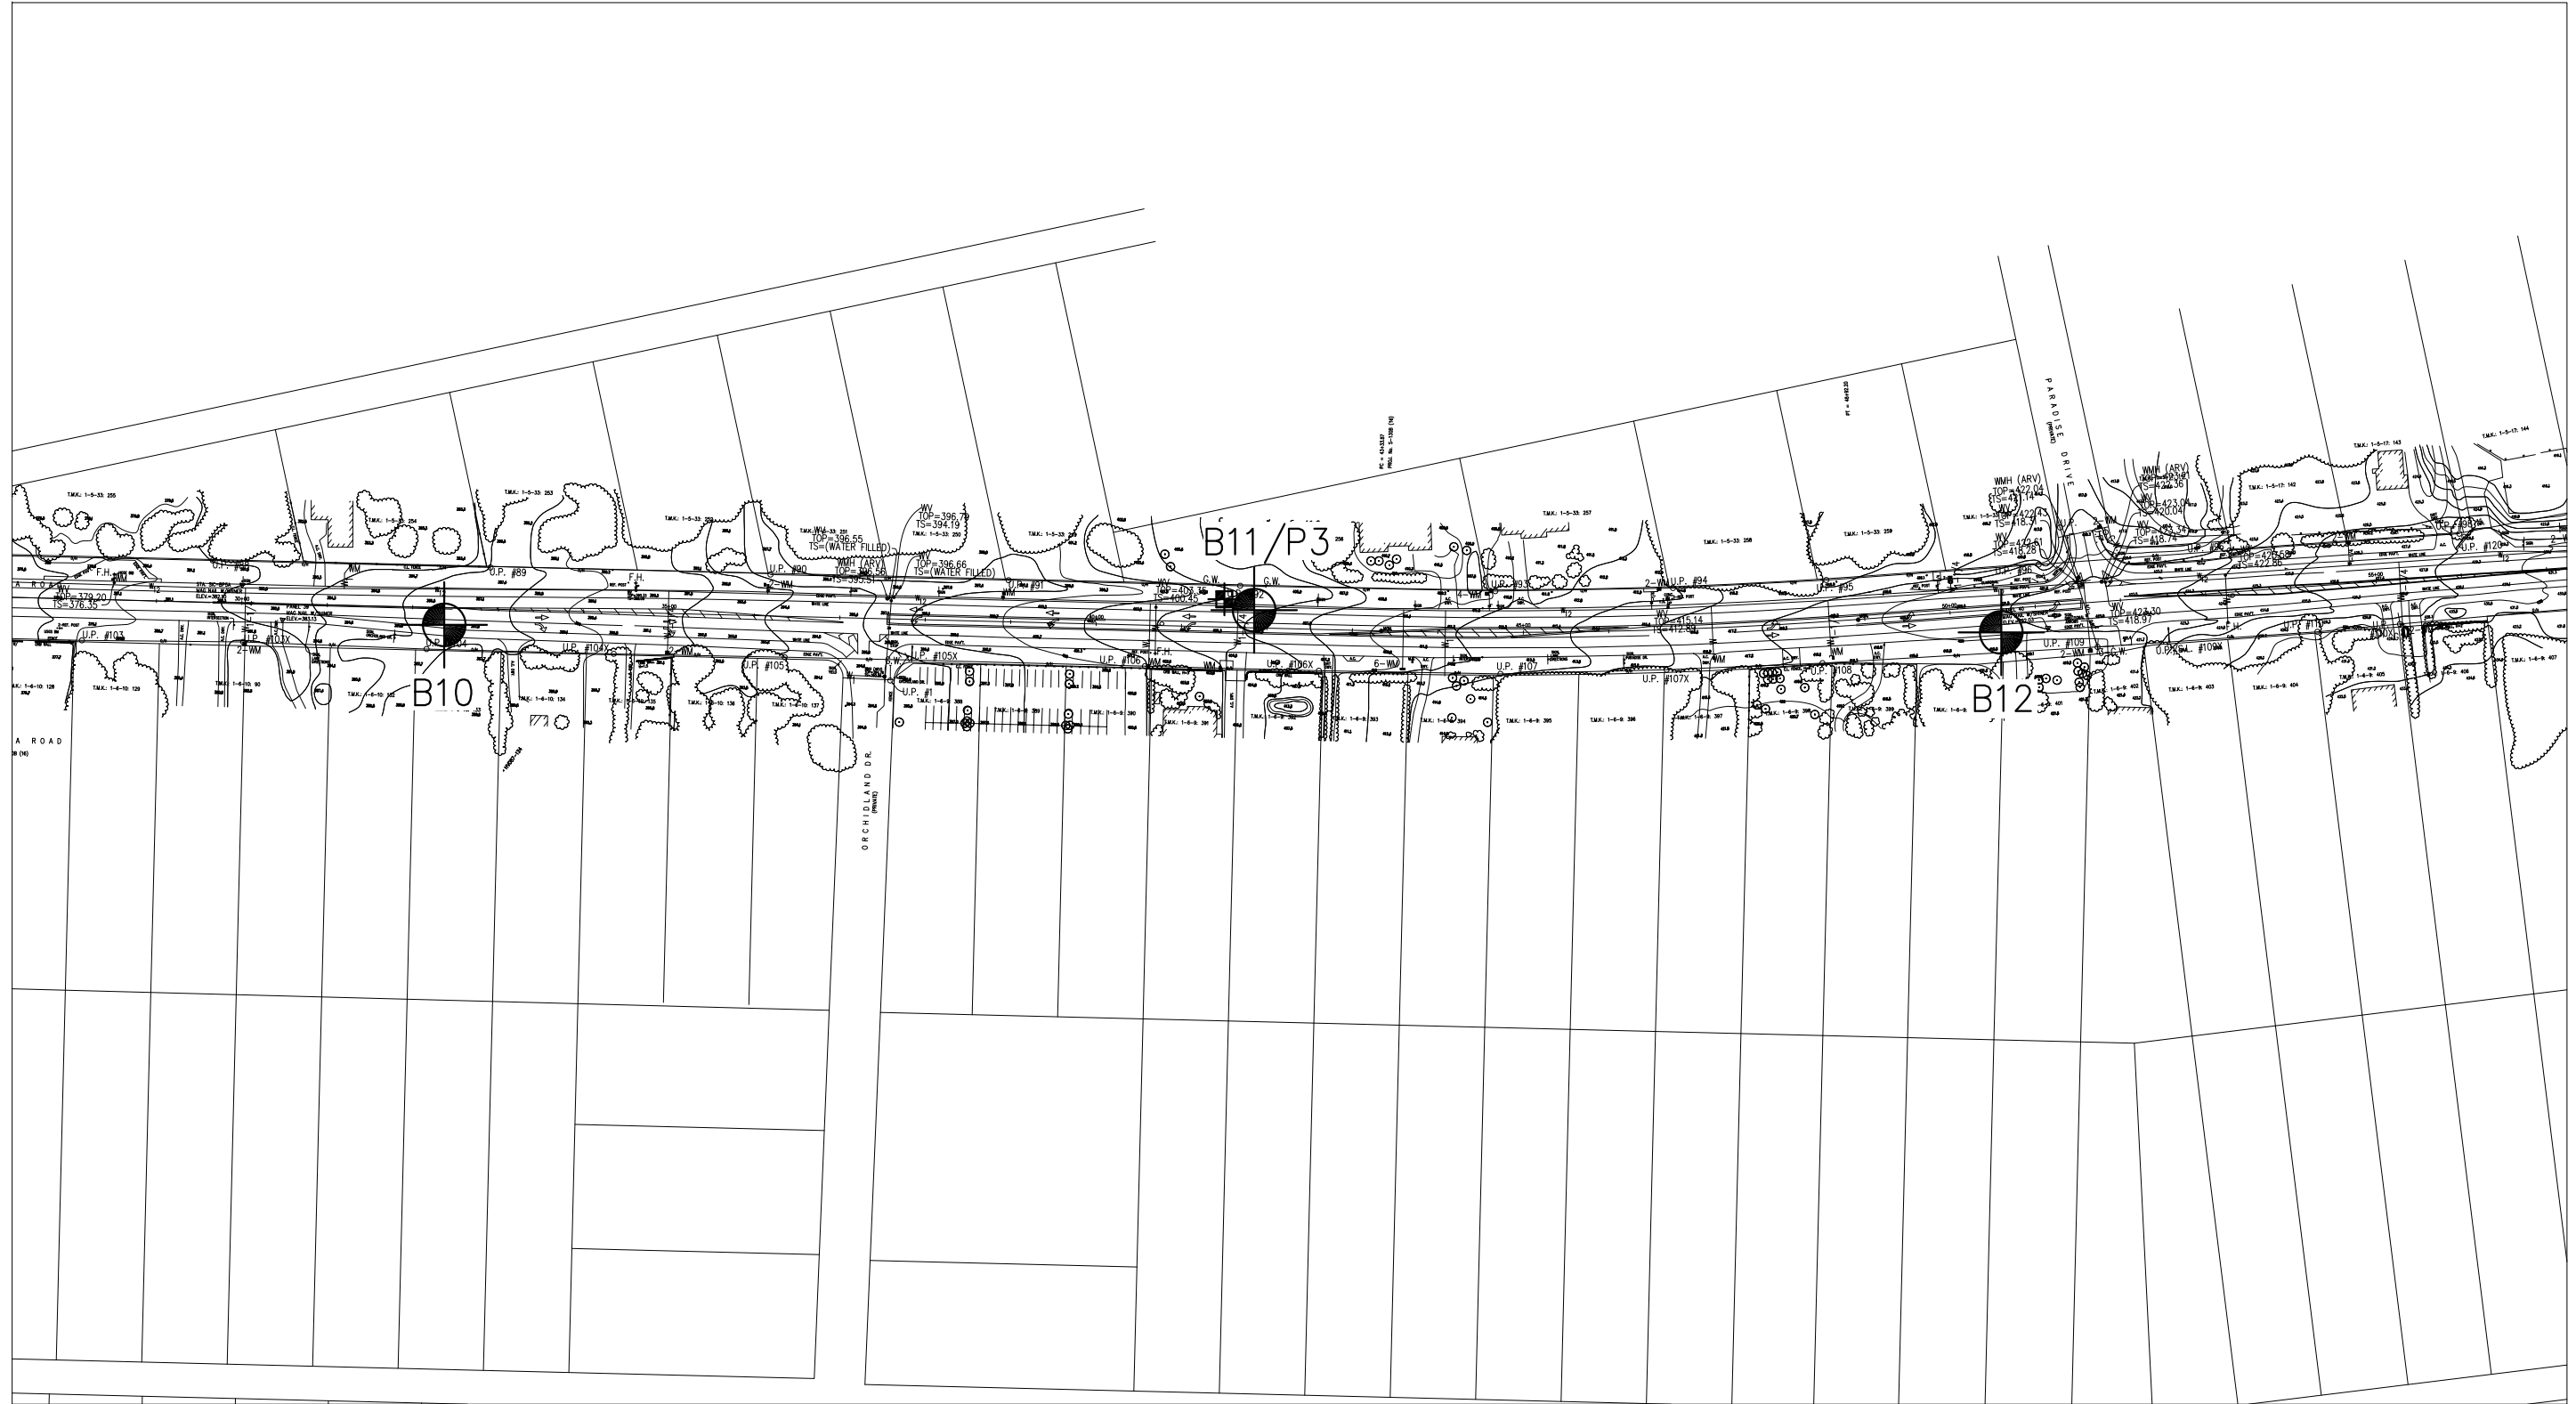


LEGEND:

-  Approximate location of borings
-  Approximate location of percolation test




Reference: Topographic Survey Map provided by SSFM International, Inc. received on September 2, 2018.

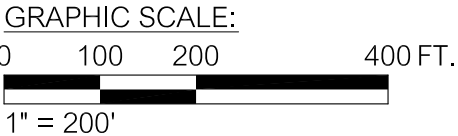

Keaau-Pahoa Road Improvements - Route 130		
Hirata & Associates, Inc. Geotechnical Engineering W.O. 18-6213		Plate A2.4
BORING LOCATION PLAN		

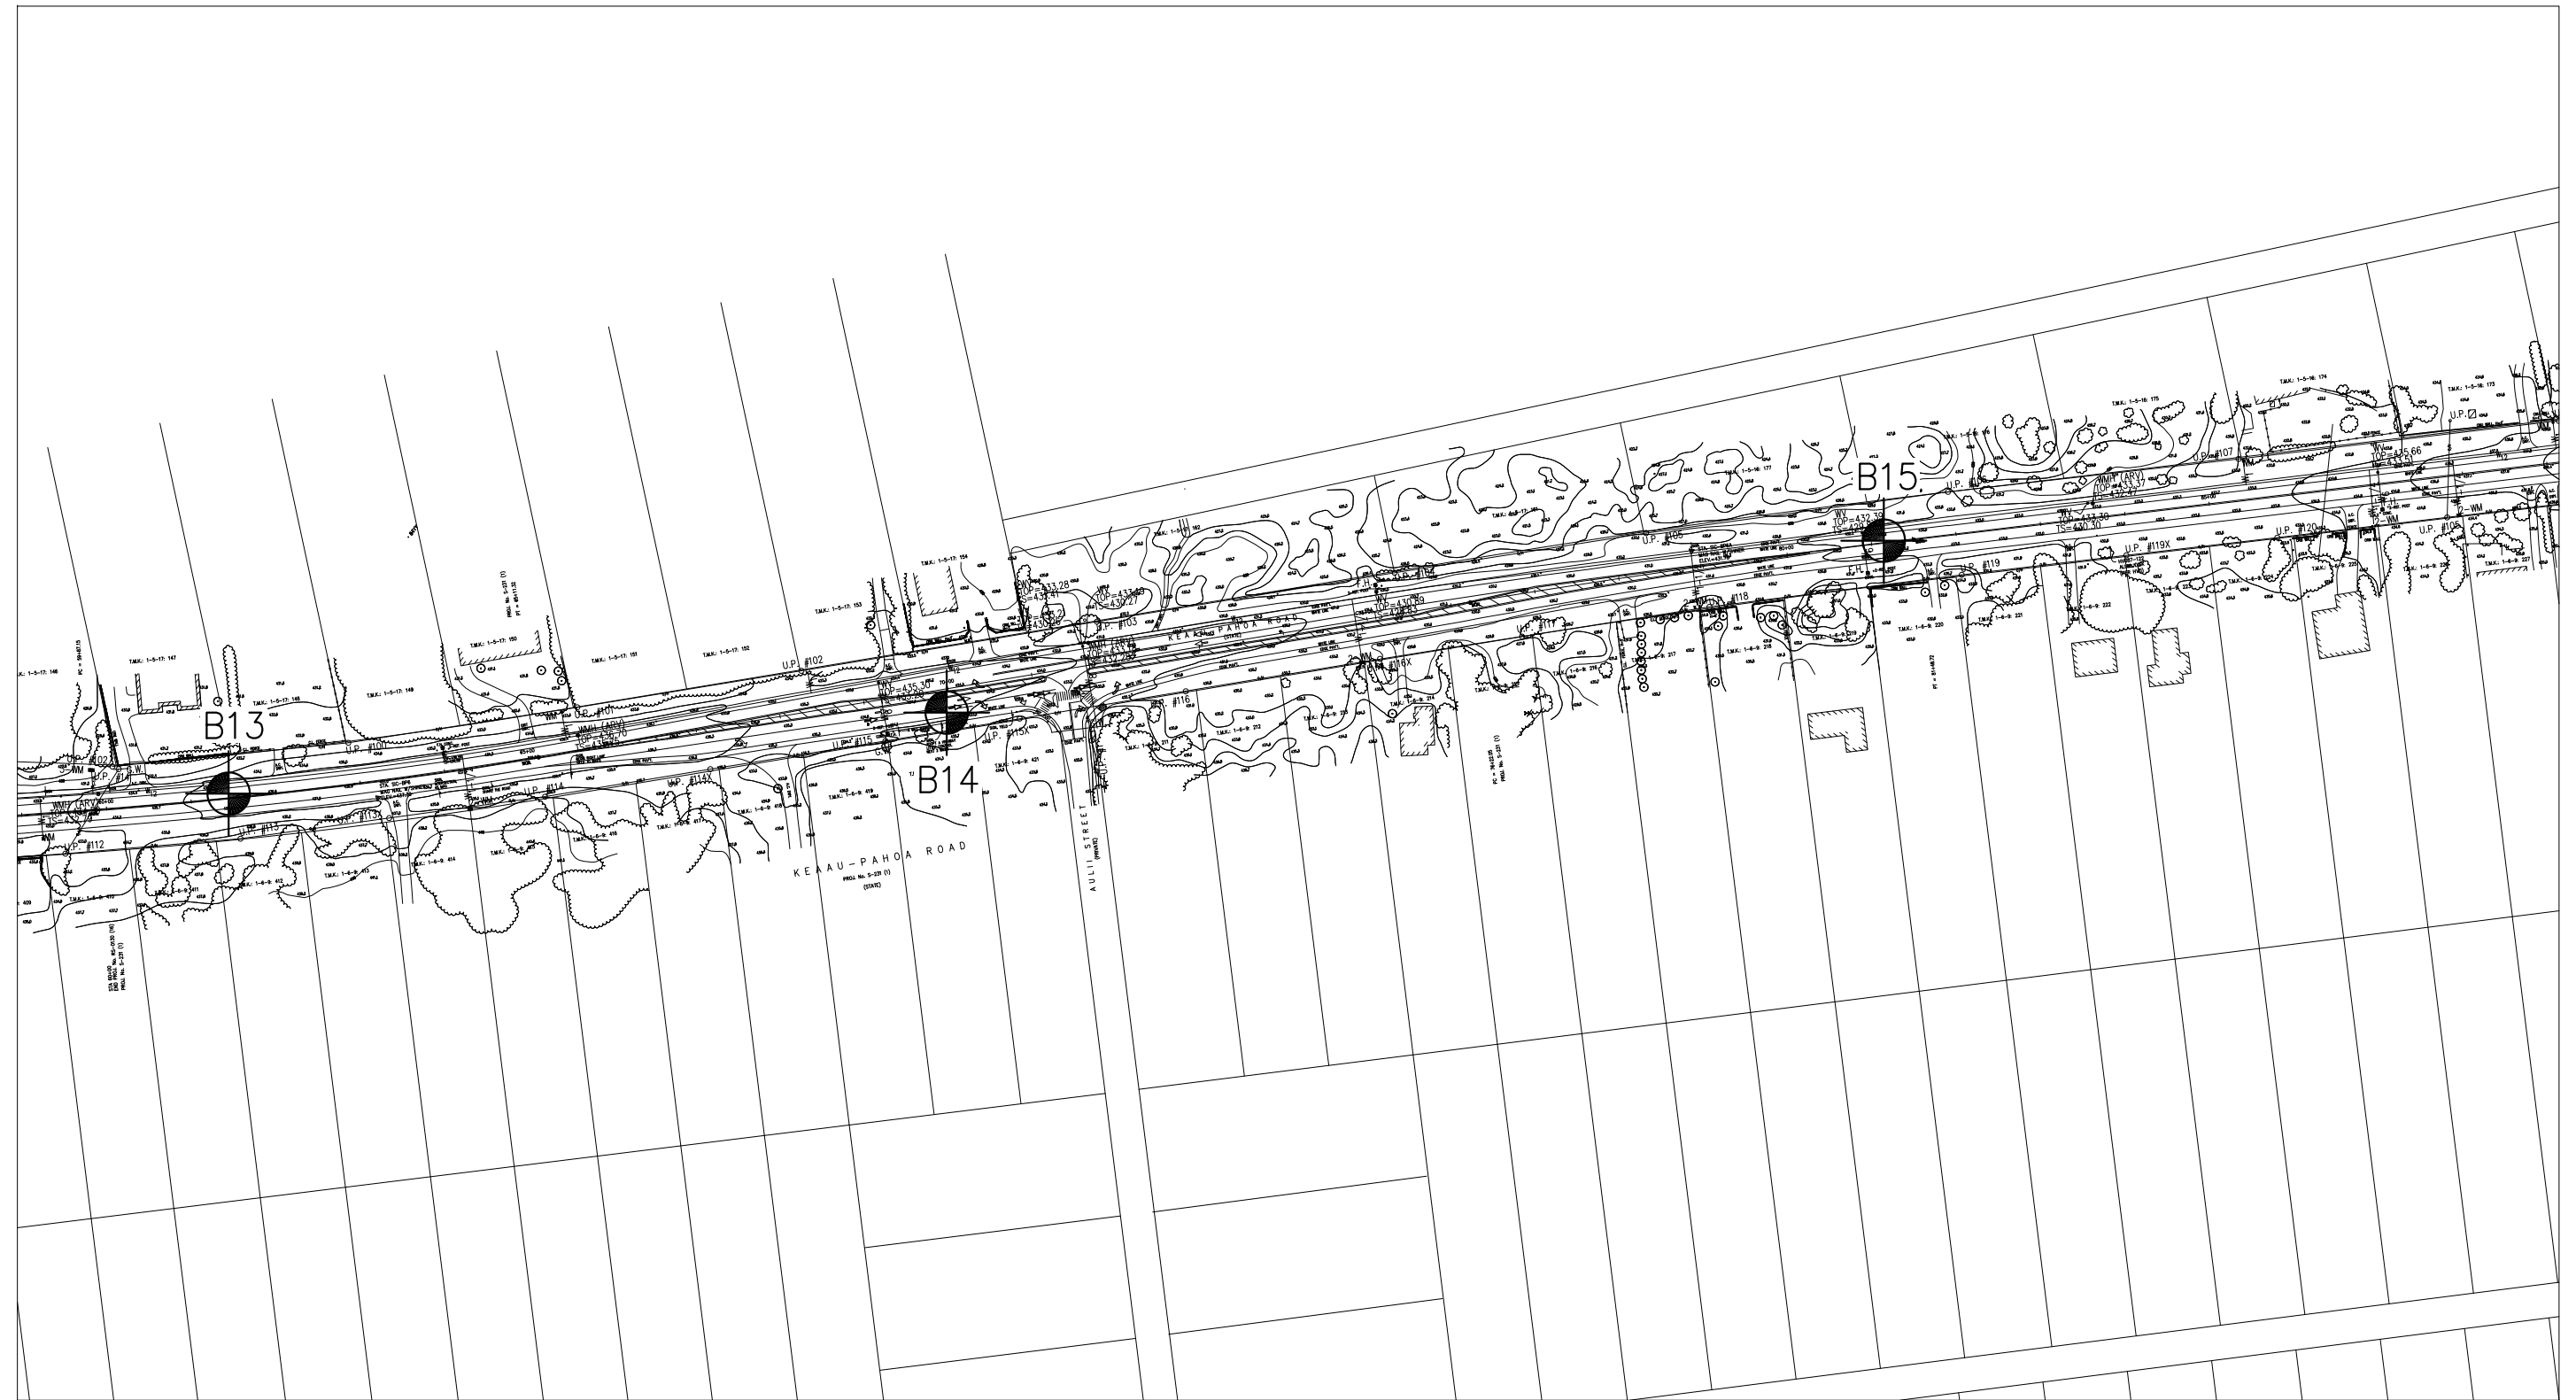

LEGEND:

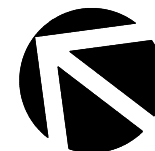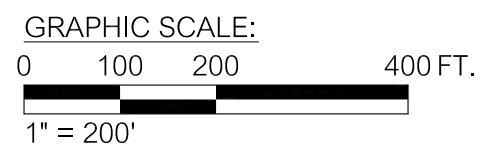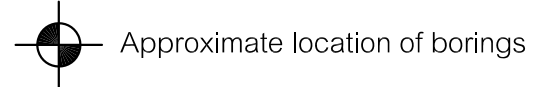


Hirata & Associates, Inc.
Geotechnical Engineering
W.O. 18-6213

Keaau-Pahoa Road Improvements - Route 130

BORING LOCATION PLAN

Plate
A2.5



Reference: Topographic Survey Map provided by SSFM International, Inc. received on September 2, 2018.

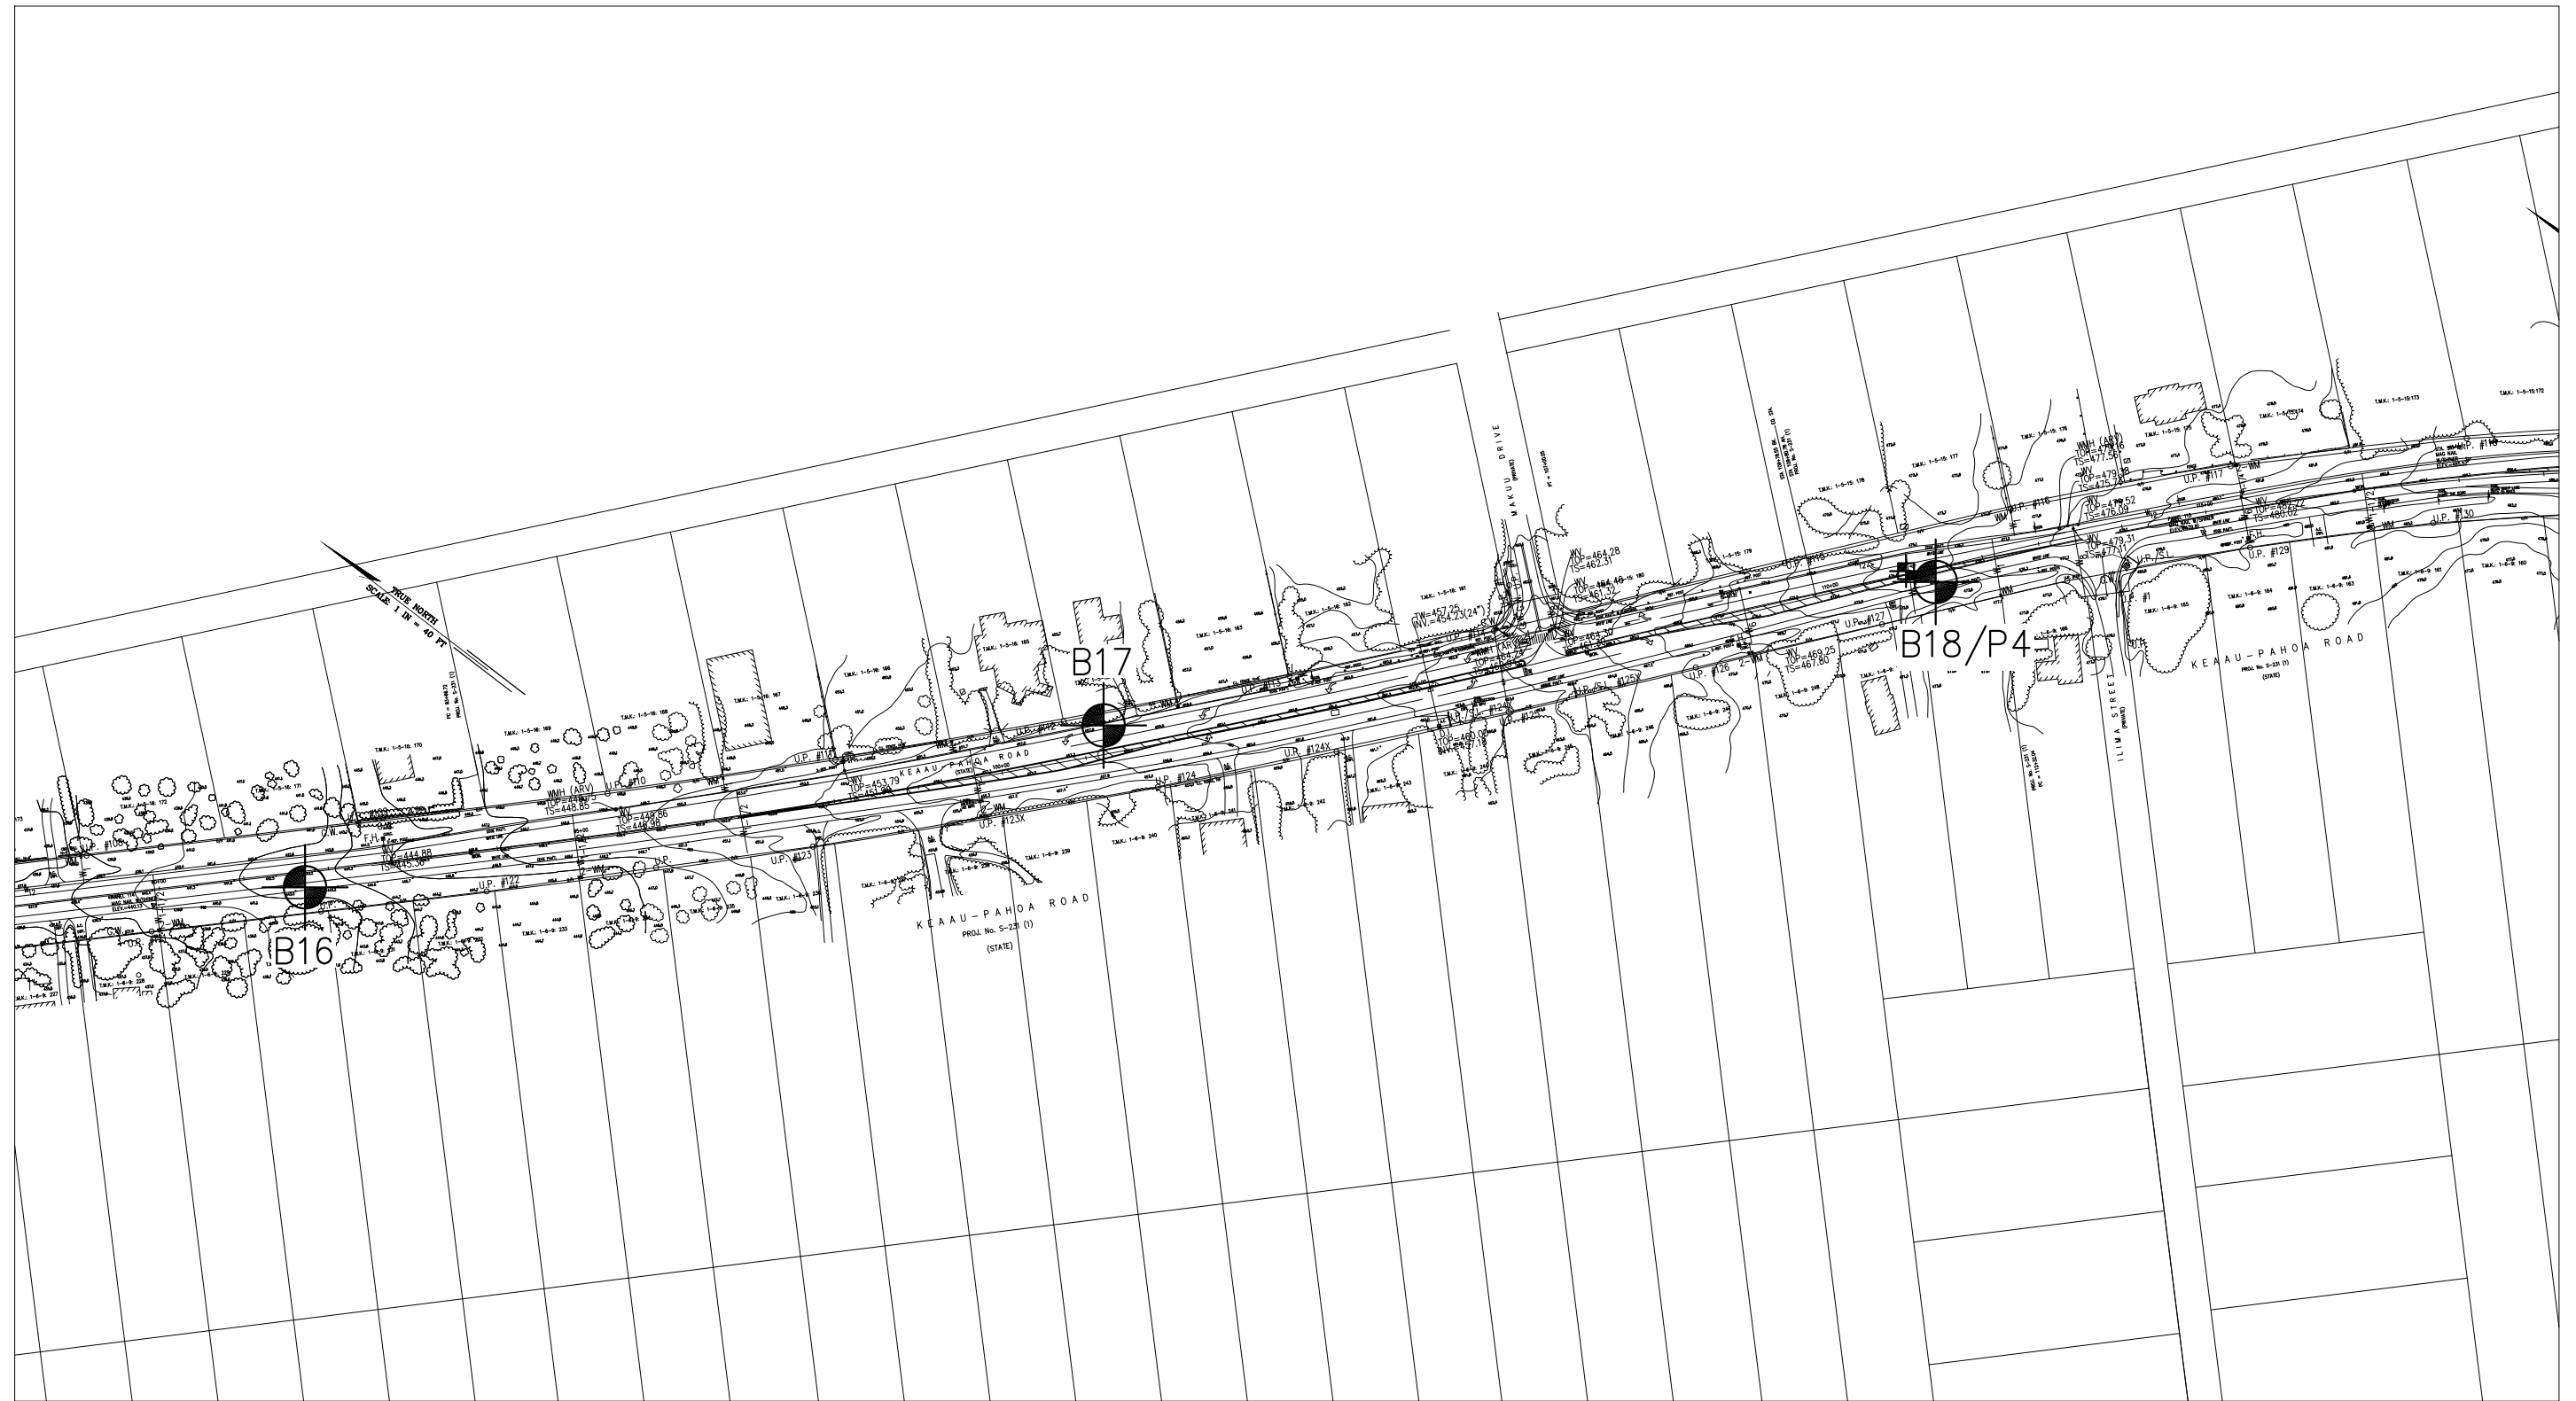

LEGEND:

-  Approximate location of borings
-  Approximate location of percolation test

Reference: Topographic Survey Map provided by SSFM International, Inc. received on September 2, 2018.

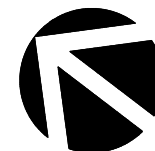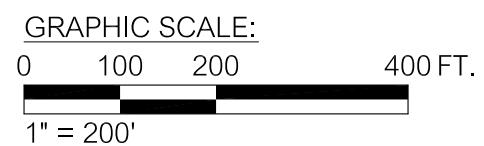

Hirata & Associates, Inc.
Geotechnical Engineering
W.O. 18-6213

Keau-Pahoa Road Improvements - Route 130


BORING LOCATION PLAN

Plate
A2.6



LEGEND:

 Approximate location of borings

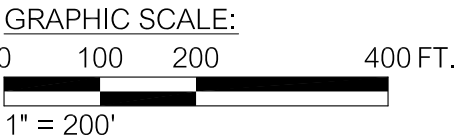

Hirata & Associates, Inc.
Geotechnical Engineering
W.O. 18-6213

Keau-Pahoa Road Improvements - Route 130

BORING LOCATION PLAN

Plate
A2.7

Reference: Topographic Survey Map provided by SSFM International, Inc. received on September 2, 2018.