

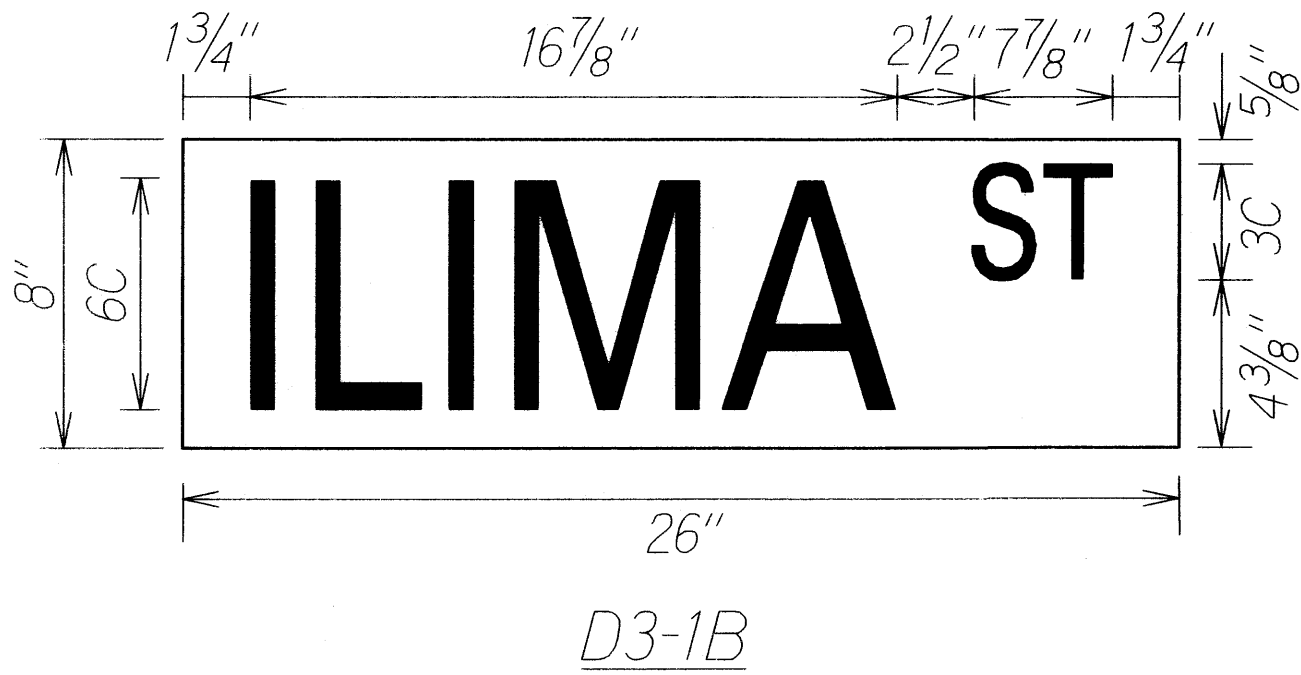


FED. ROAD DIST. NO.	STATE	FED. AID PROJ. NO.	FISCAL YEAR	SHEET NO.	TOTAL SHEETS
HAWAII	HAW.	HSIP-0130(30)	2011	12	13

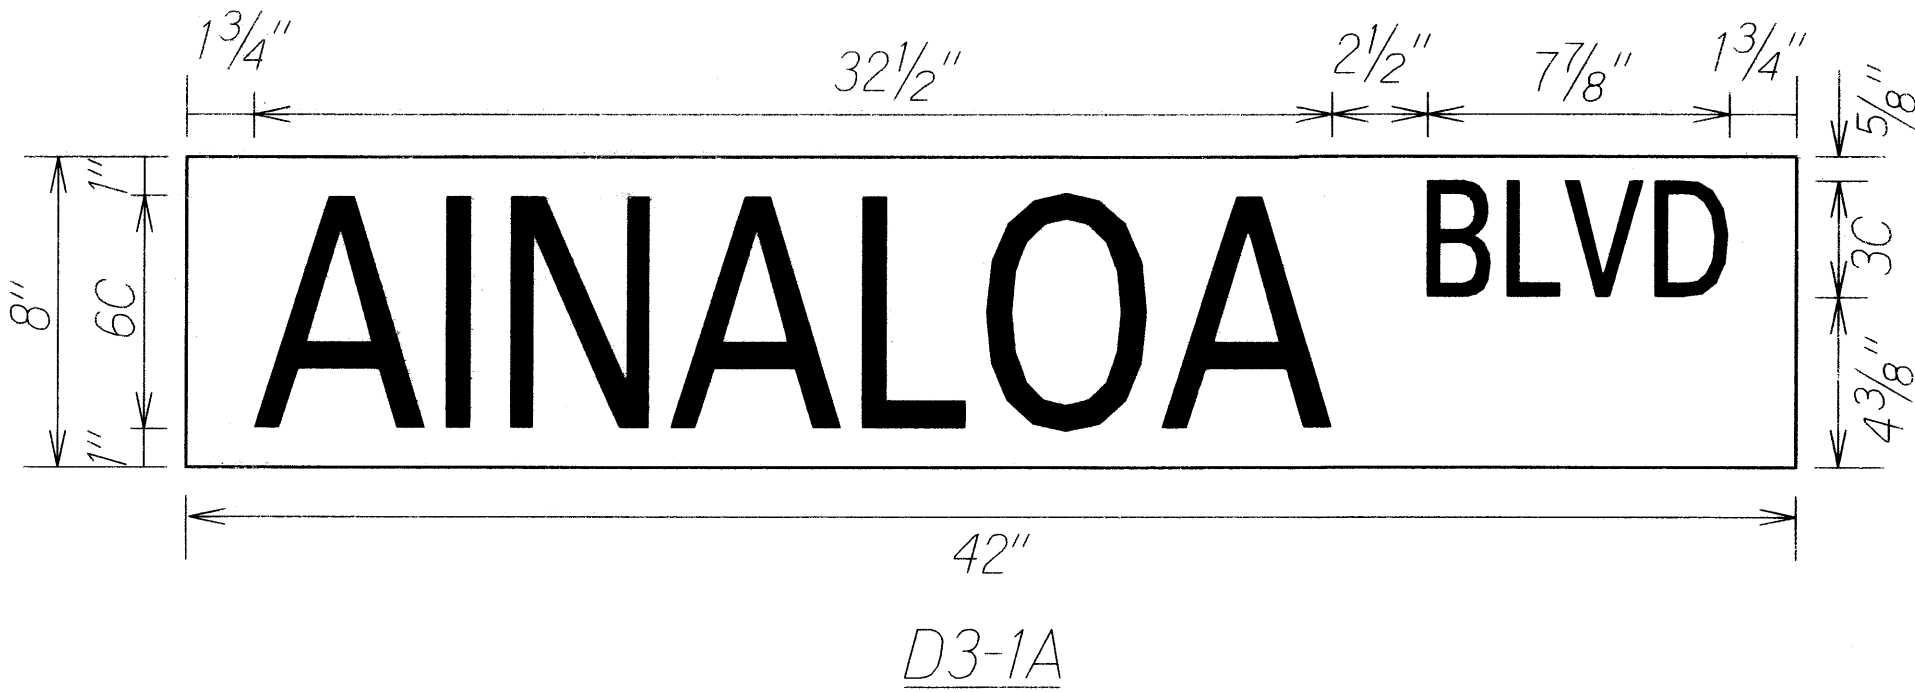


**NOTES FOR STREET NAME SIGN DETAILS:**

Street name sign shall be installed on regulatory sign (Stop sign) and shall conform to Standard Detail Plan T-11 of the "Standard Details for Public Works Construction". Street name plate shall be Scotchlite Reflective Sheeting No. 3277, green, wide angle, flat top or approved equal. Letters shall be 4" Silver Scotchlite No. 3270, or approved equal. Street name sign shall be made on both faces of the plate.

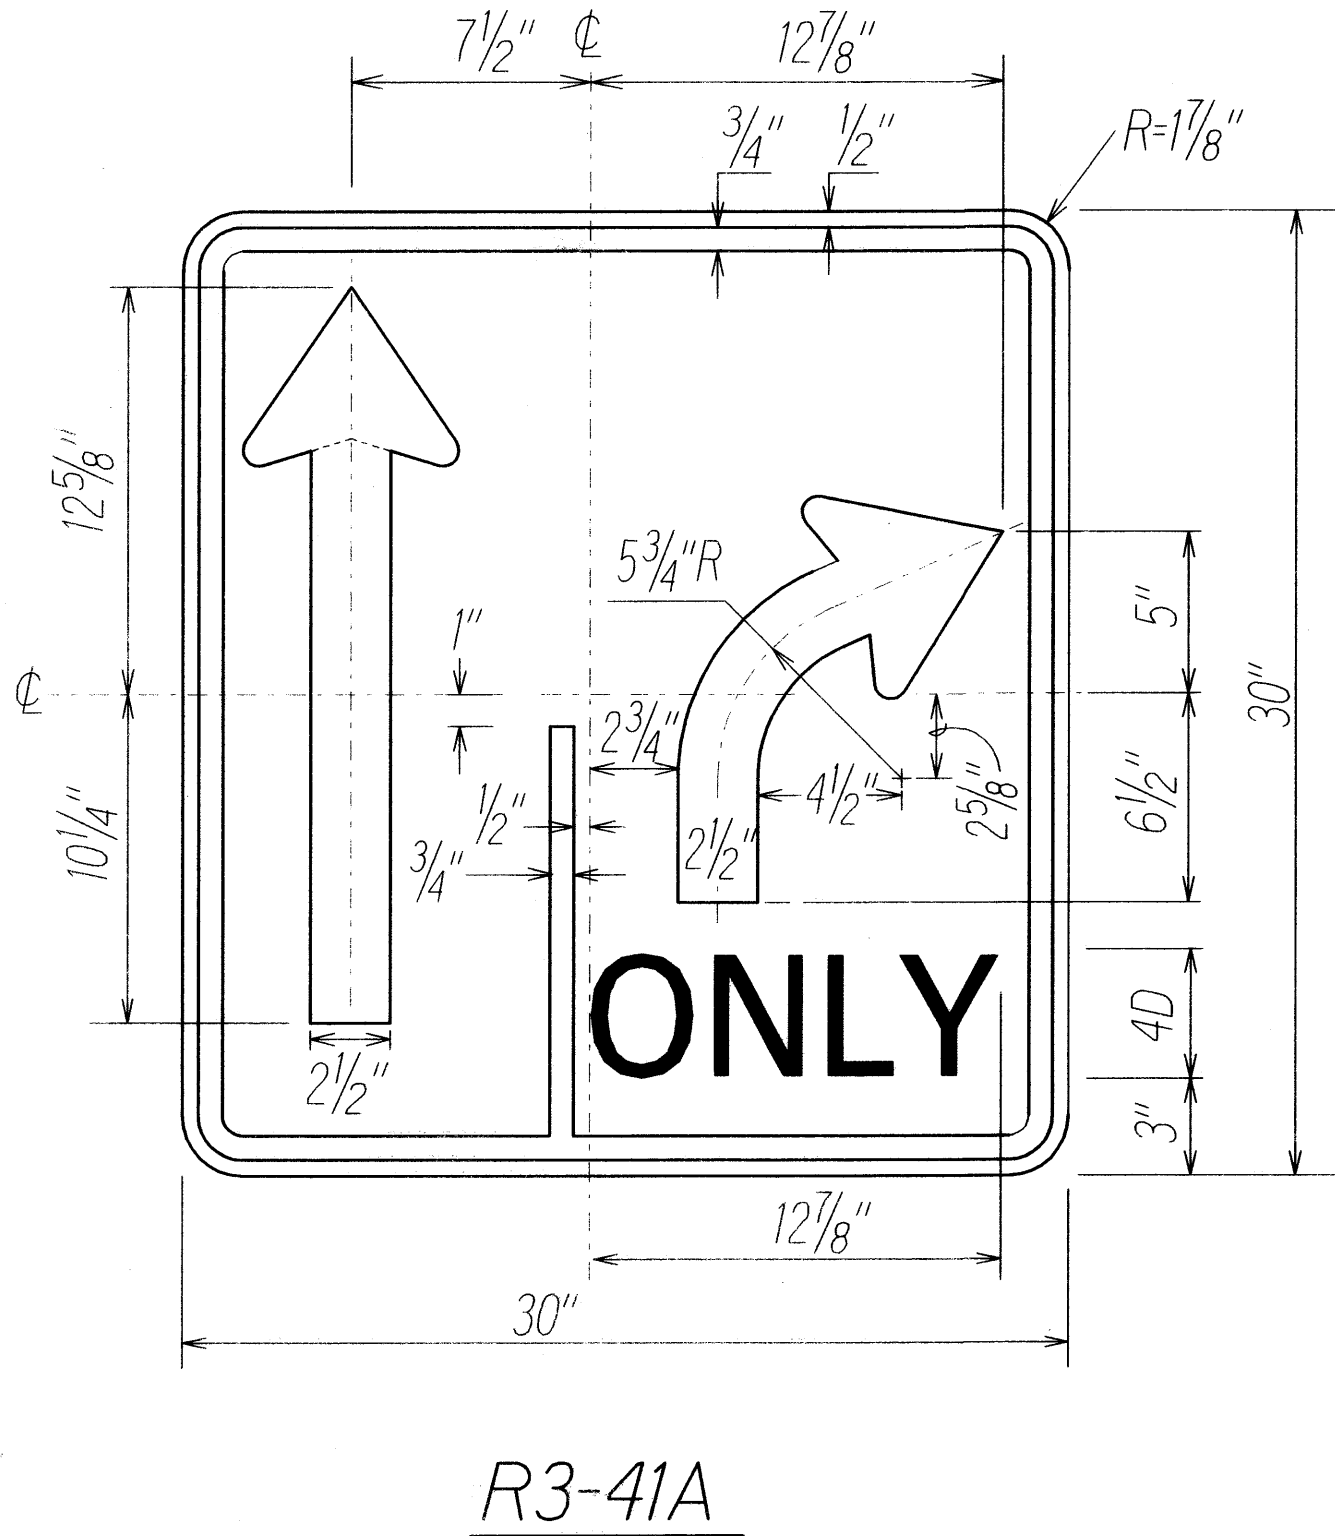

**NOTE:**  
Sign R3-41A is a variation of sign R3-40 and R3-8. Plate and arrow details shall conform to sign R3-8.

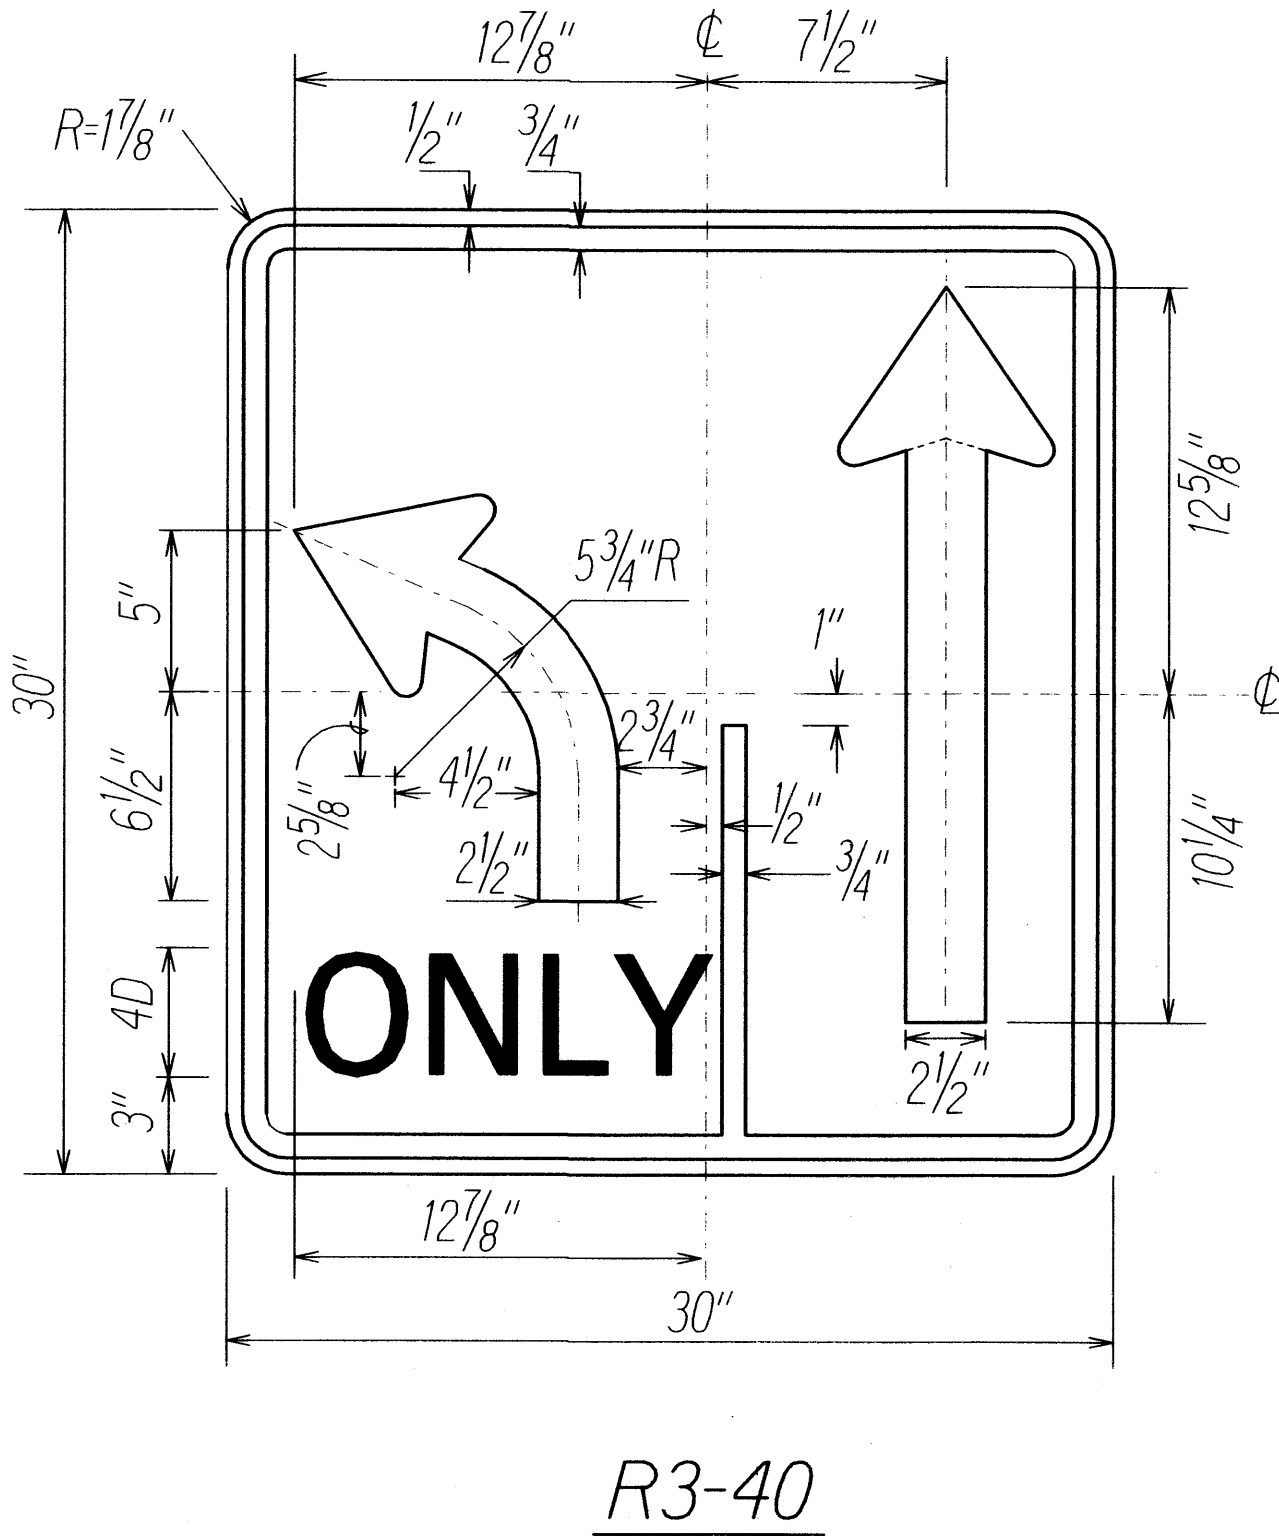

**NOTE:**  
Sign R3-40 is a variation of sign R3-8. Plate and arrow details shall conform to sign R3-8.

STATE OF HAWAII  
DEPARTMENT OF TRANSPORTATION  
HIGHWAYS DIVISION

**SIGN DETAILS**

KEAAU-PAHOA ROAD  
Intersection Improvements  
at Ainaloa Boulevard

Federal Aid Project No. HSIP-0130(30)

Scale: Not to Scale      Date: November 2011

SHEET No. T4 OF 5 SHEETS

ORIGINAL PLAN	SURVEY PLOTTED BY	DATE
NOV 10 2011	DRIVEN BY	
DESIGNED BY	TRACED BY	
CHECKED BY	DESIGNED BY	
CHECKED BY	CHECKED BY	