
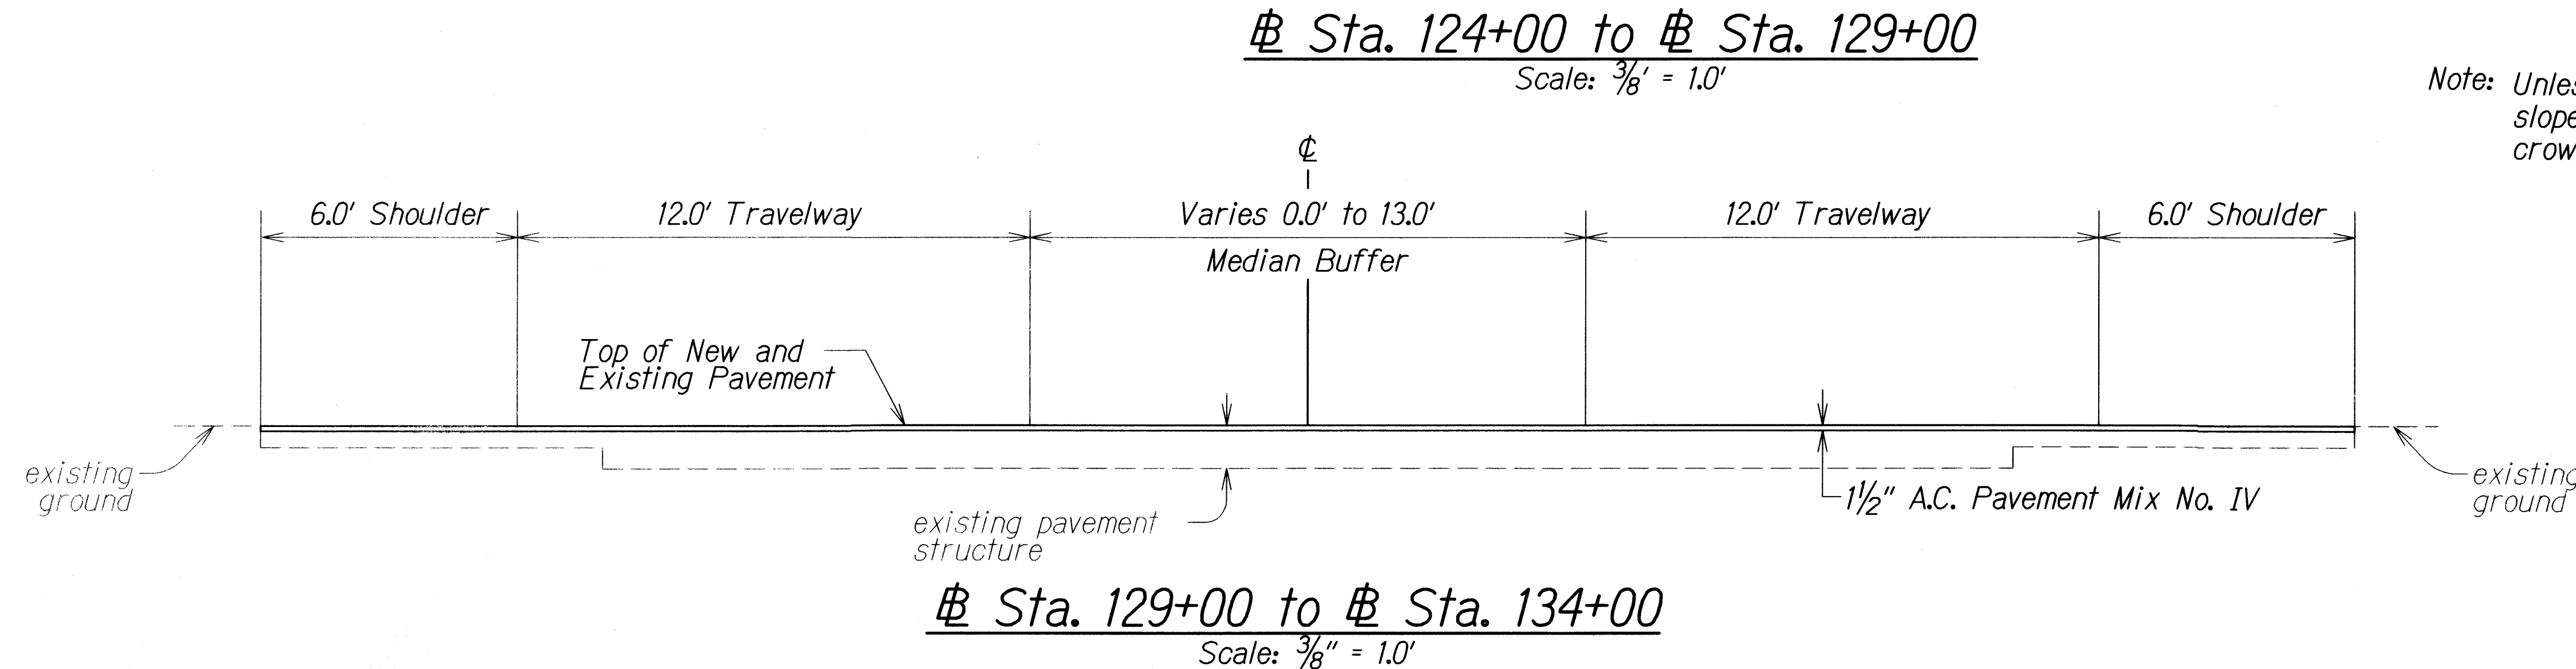
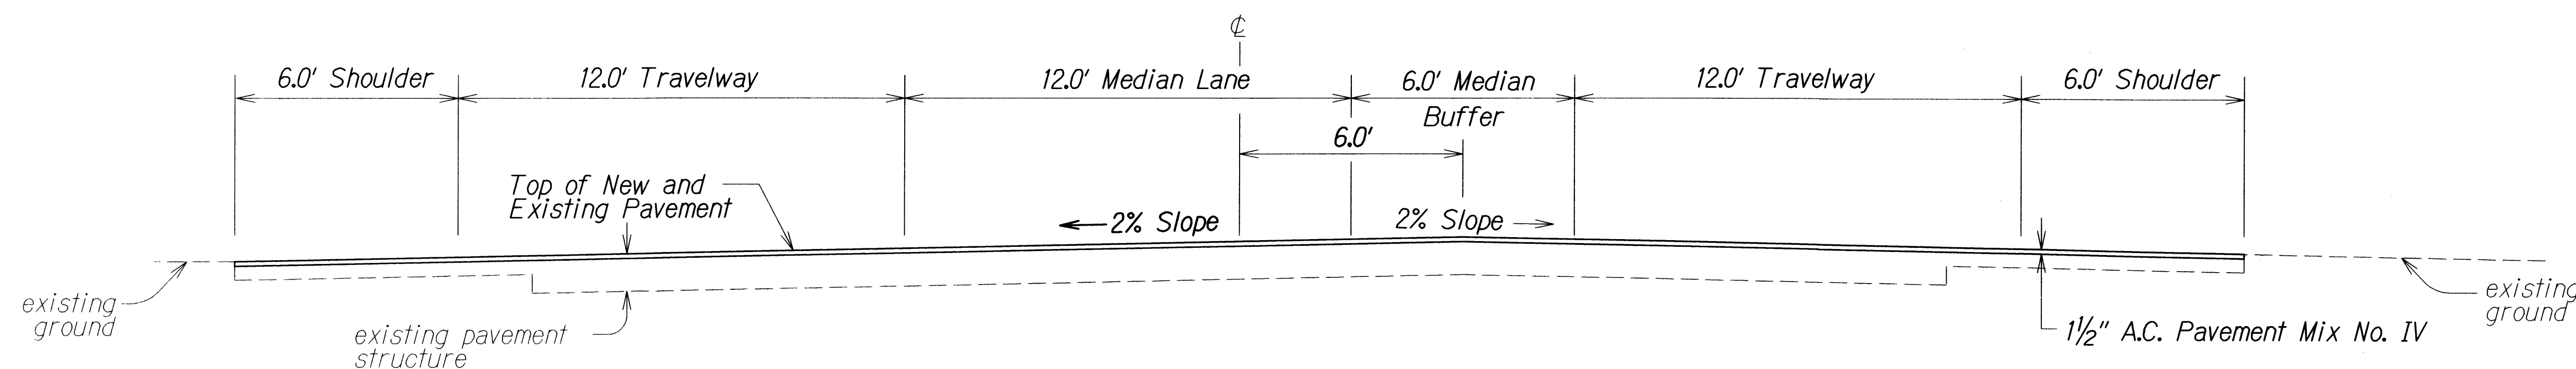
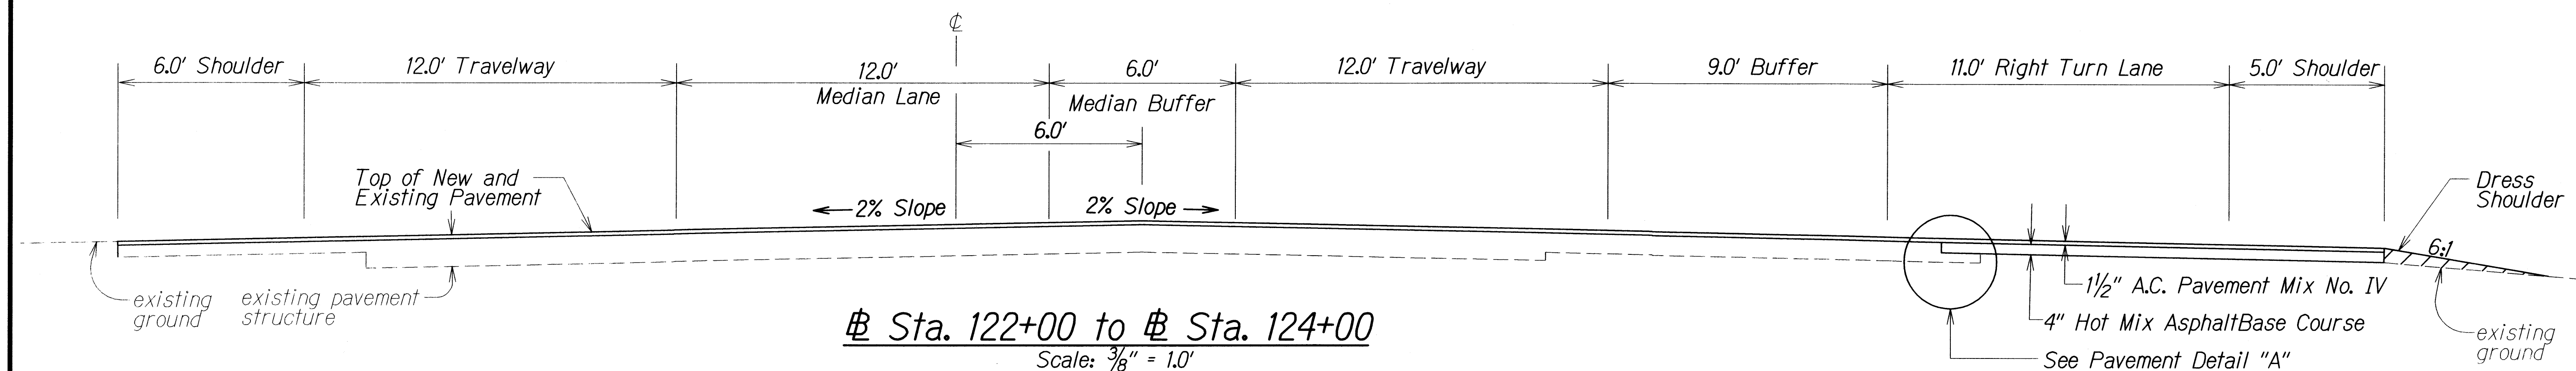


FED. ROAD DIST. NO.	STATE	FED. AID PROJ. NO.	FISCAL YEAR	SHEET NO.	TOTAL SHEETS
HAWAII	HAW.	HSIP-0130(30)	2012	6	13

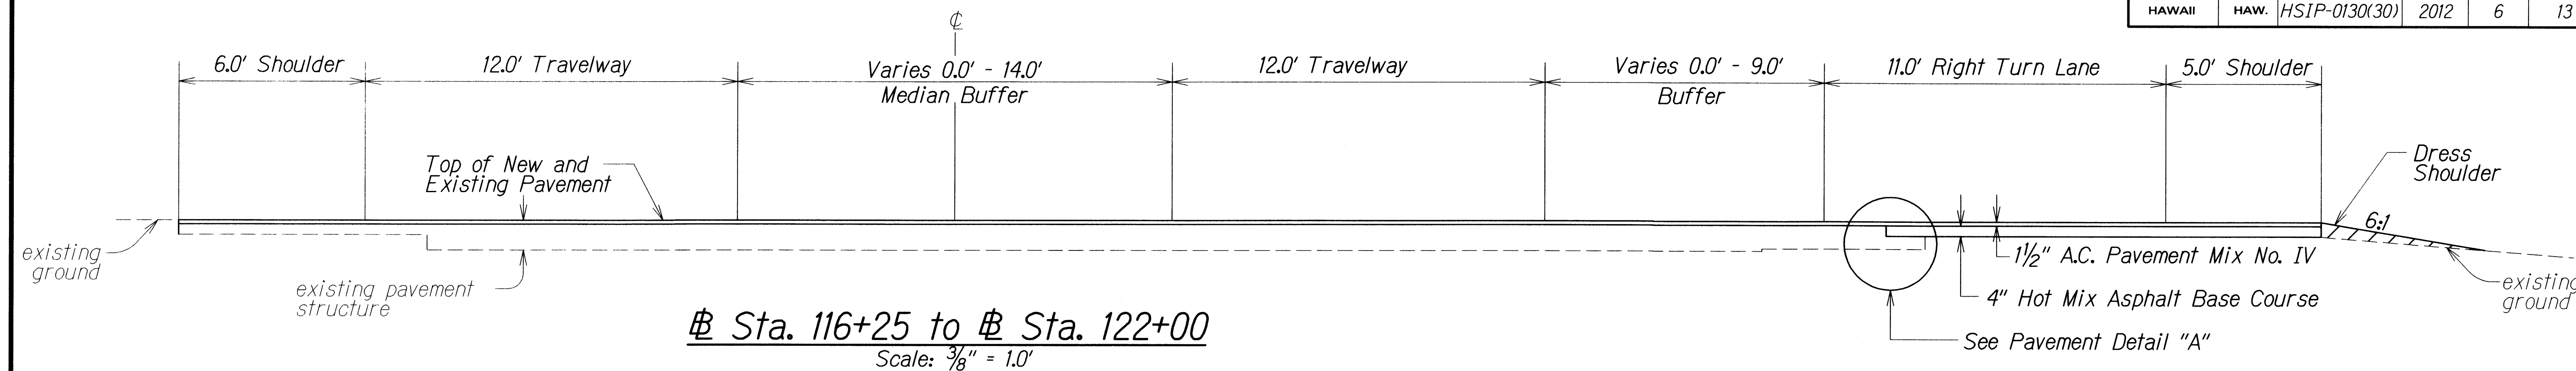

Note: Unless specified, use existing roadway slope. Transition location of new roadway crown to match existing location.

SURVEY PLOTTED BY	DATE
DRAWN BY	
DESIGNED BY	
CHECKED BY	
ORIGINAL PLAN	
NOTE BOOK	

STATE OF HAWAII
DEPARTMENT OF TRANSPORTATION
HIGHWAYS DIVISION


TYPICAL SECTIONS

KEA'AU-PAHOA ROAD
Intersection Improvements at Ainaloa Blvd.
Federal Aid Project No. HSIP-0130(30)


Scale: $\frac{3}{8}" = 1.0'$ Date: Oct., 2011

SHEET No. 1 OF 2 SHEETS


FED. ROAD DIST. NO.	STATE	FED. AID PROJ. NO.	FISCAL YEAR	SHEET NO.	TOTAL SHEETS
HAWAII	HAW.	HSIP-0130(30)	2011	7	13

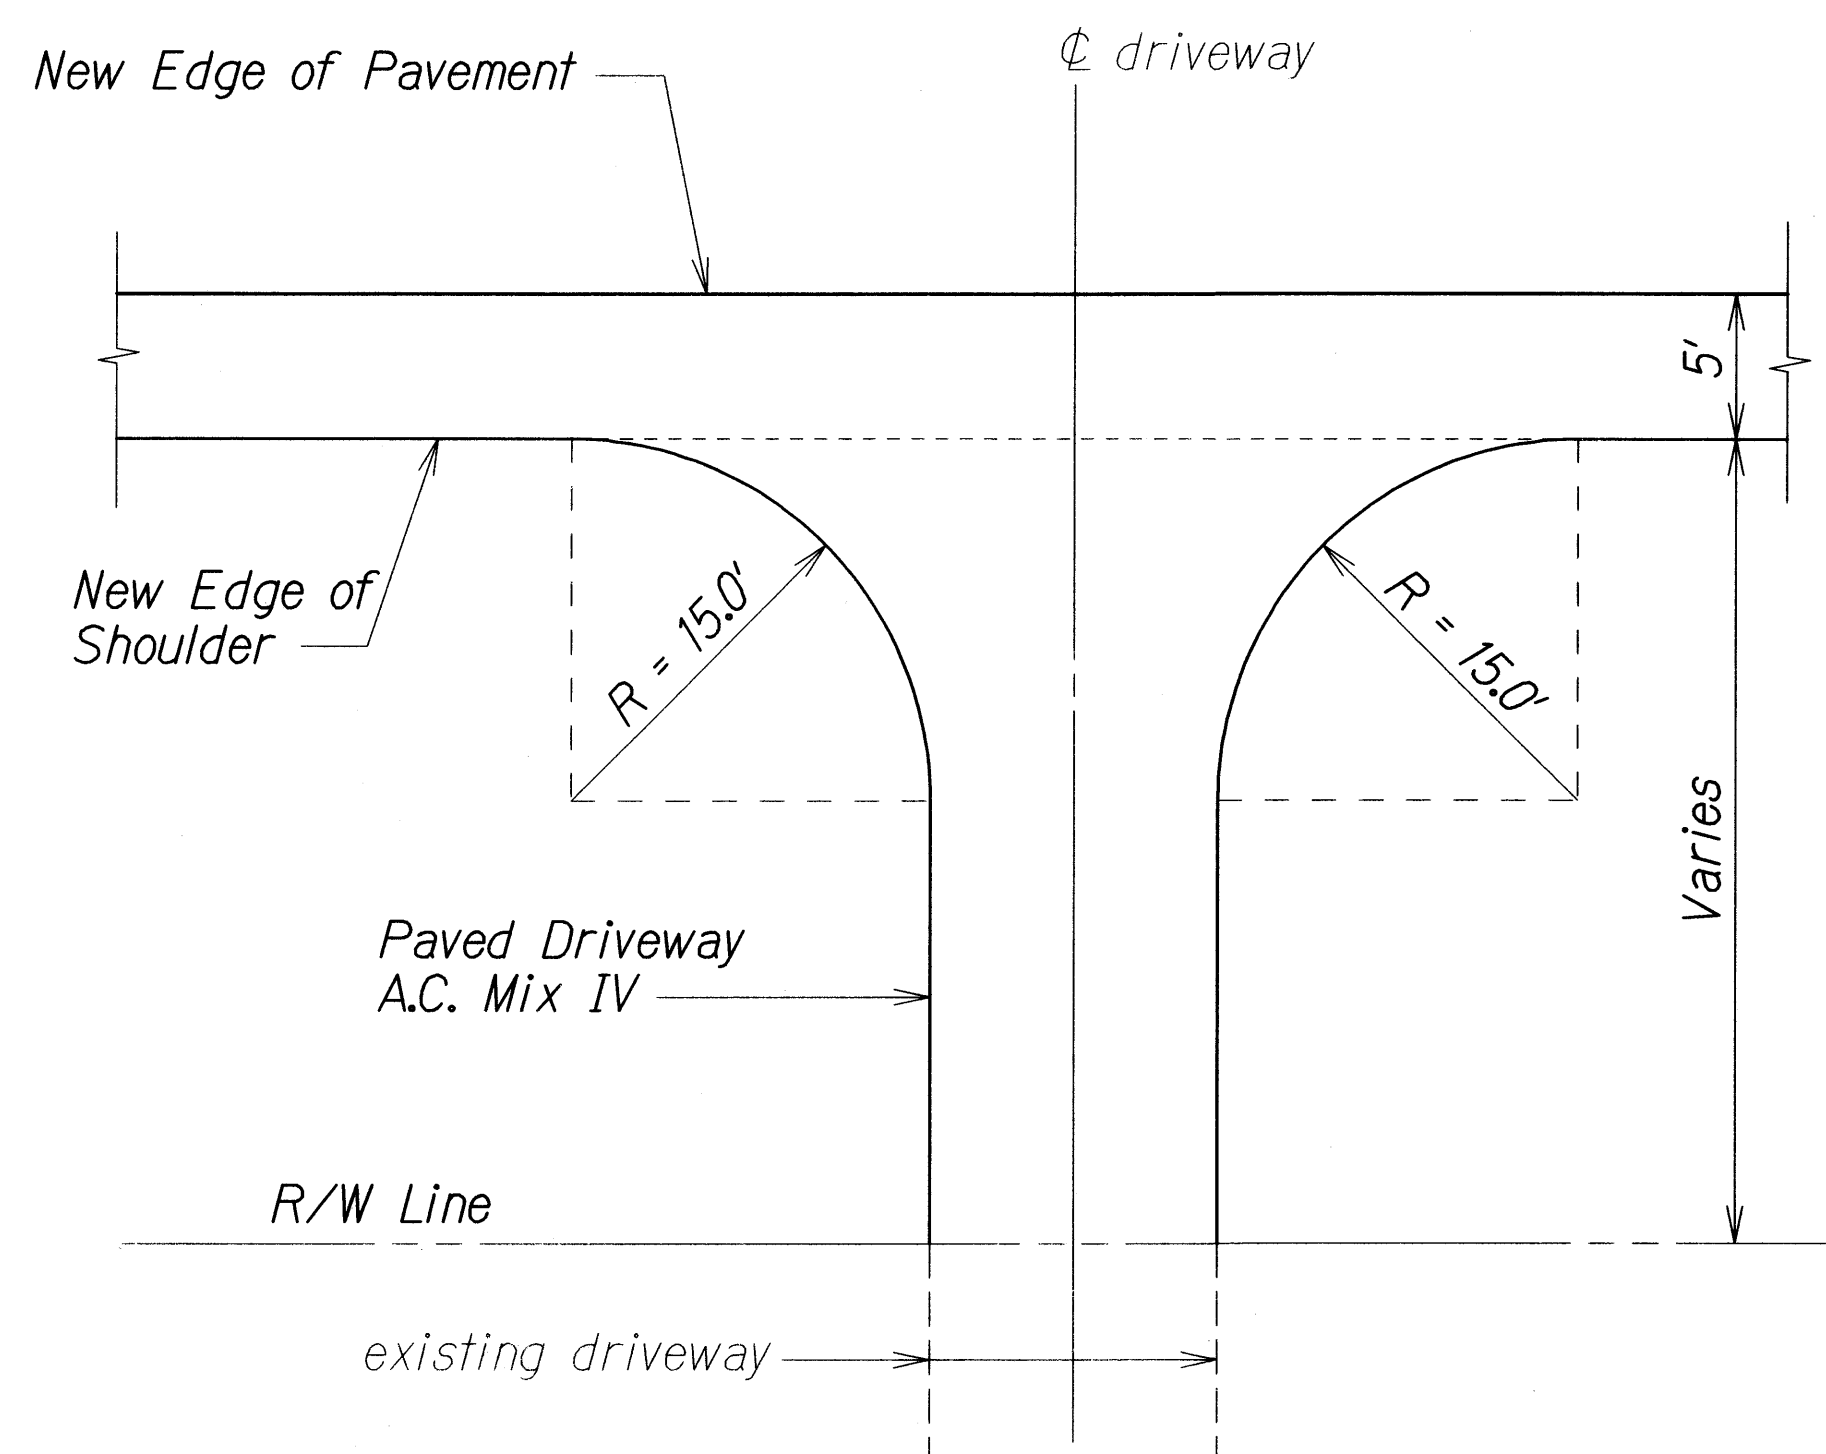


TYPICAL DRIVEWAY PLAN
Scale: NTS

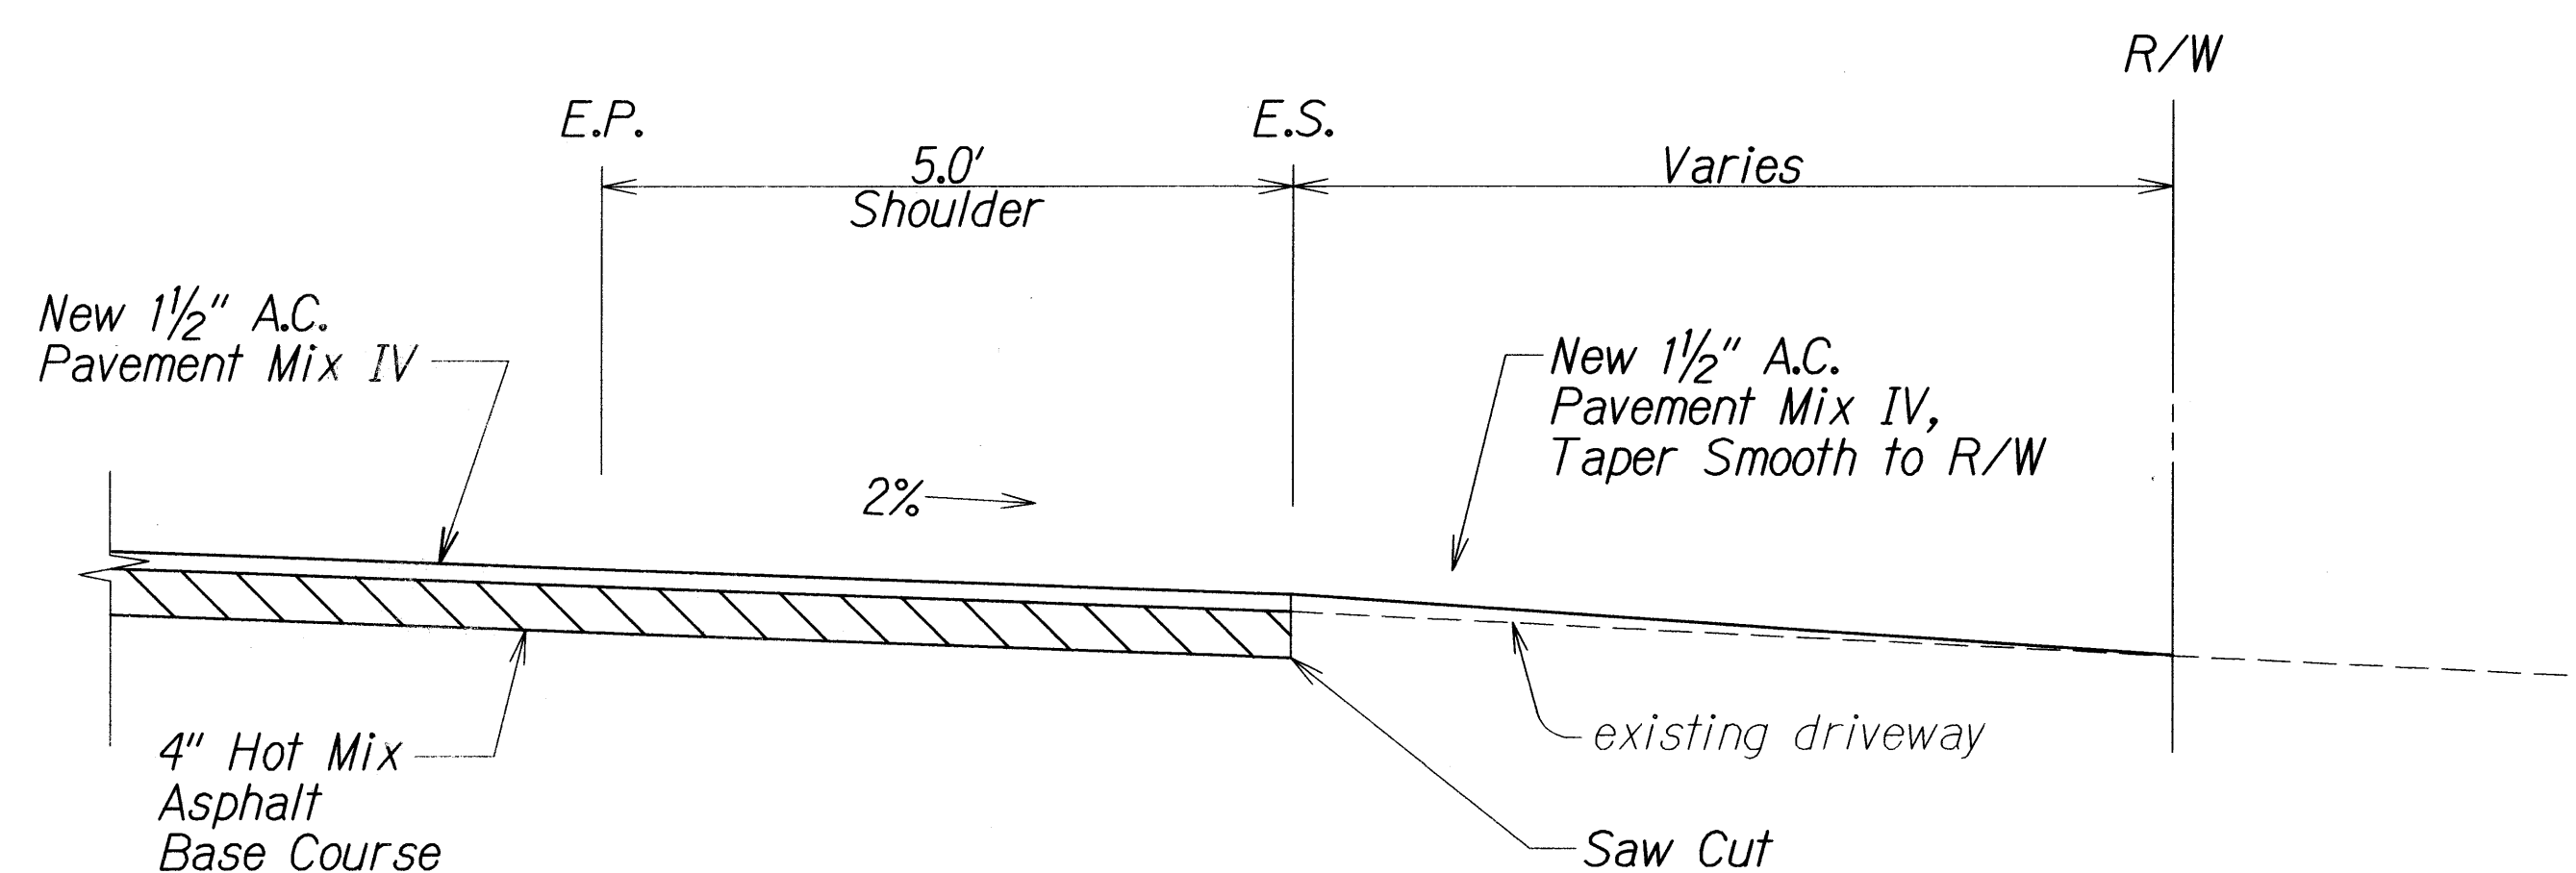

TYPICAL DRIVEWAY CONNECTION
Scale: 3/4" = 1.0'

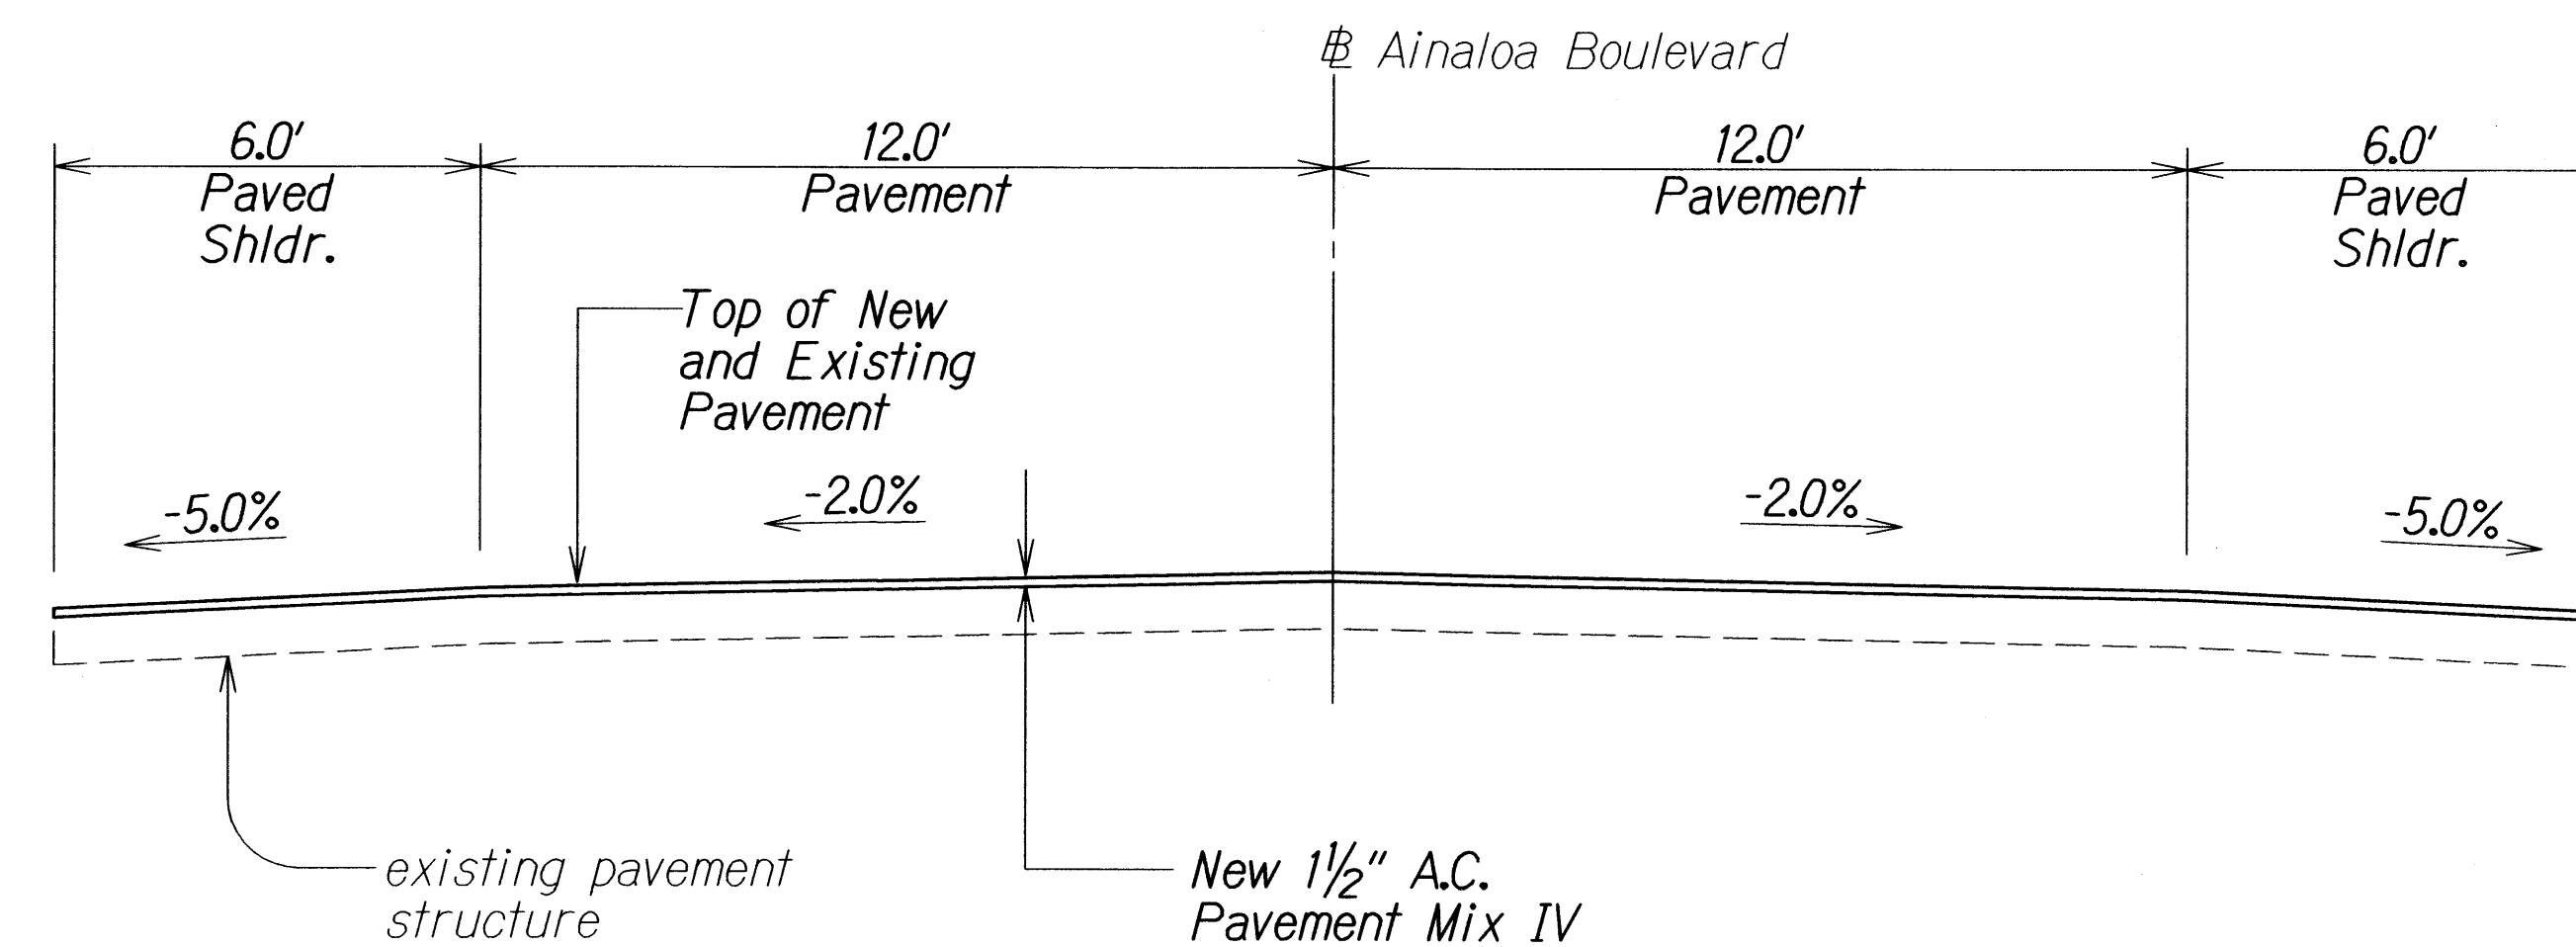

AINALOA BOULEVARD
Scale: 3/8" = 1.0'

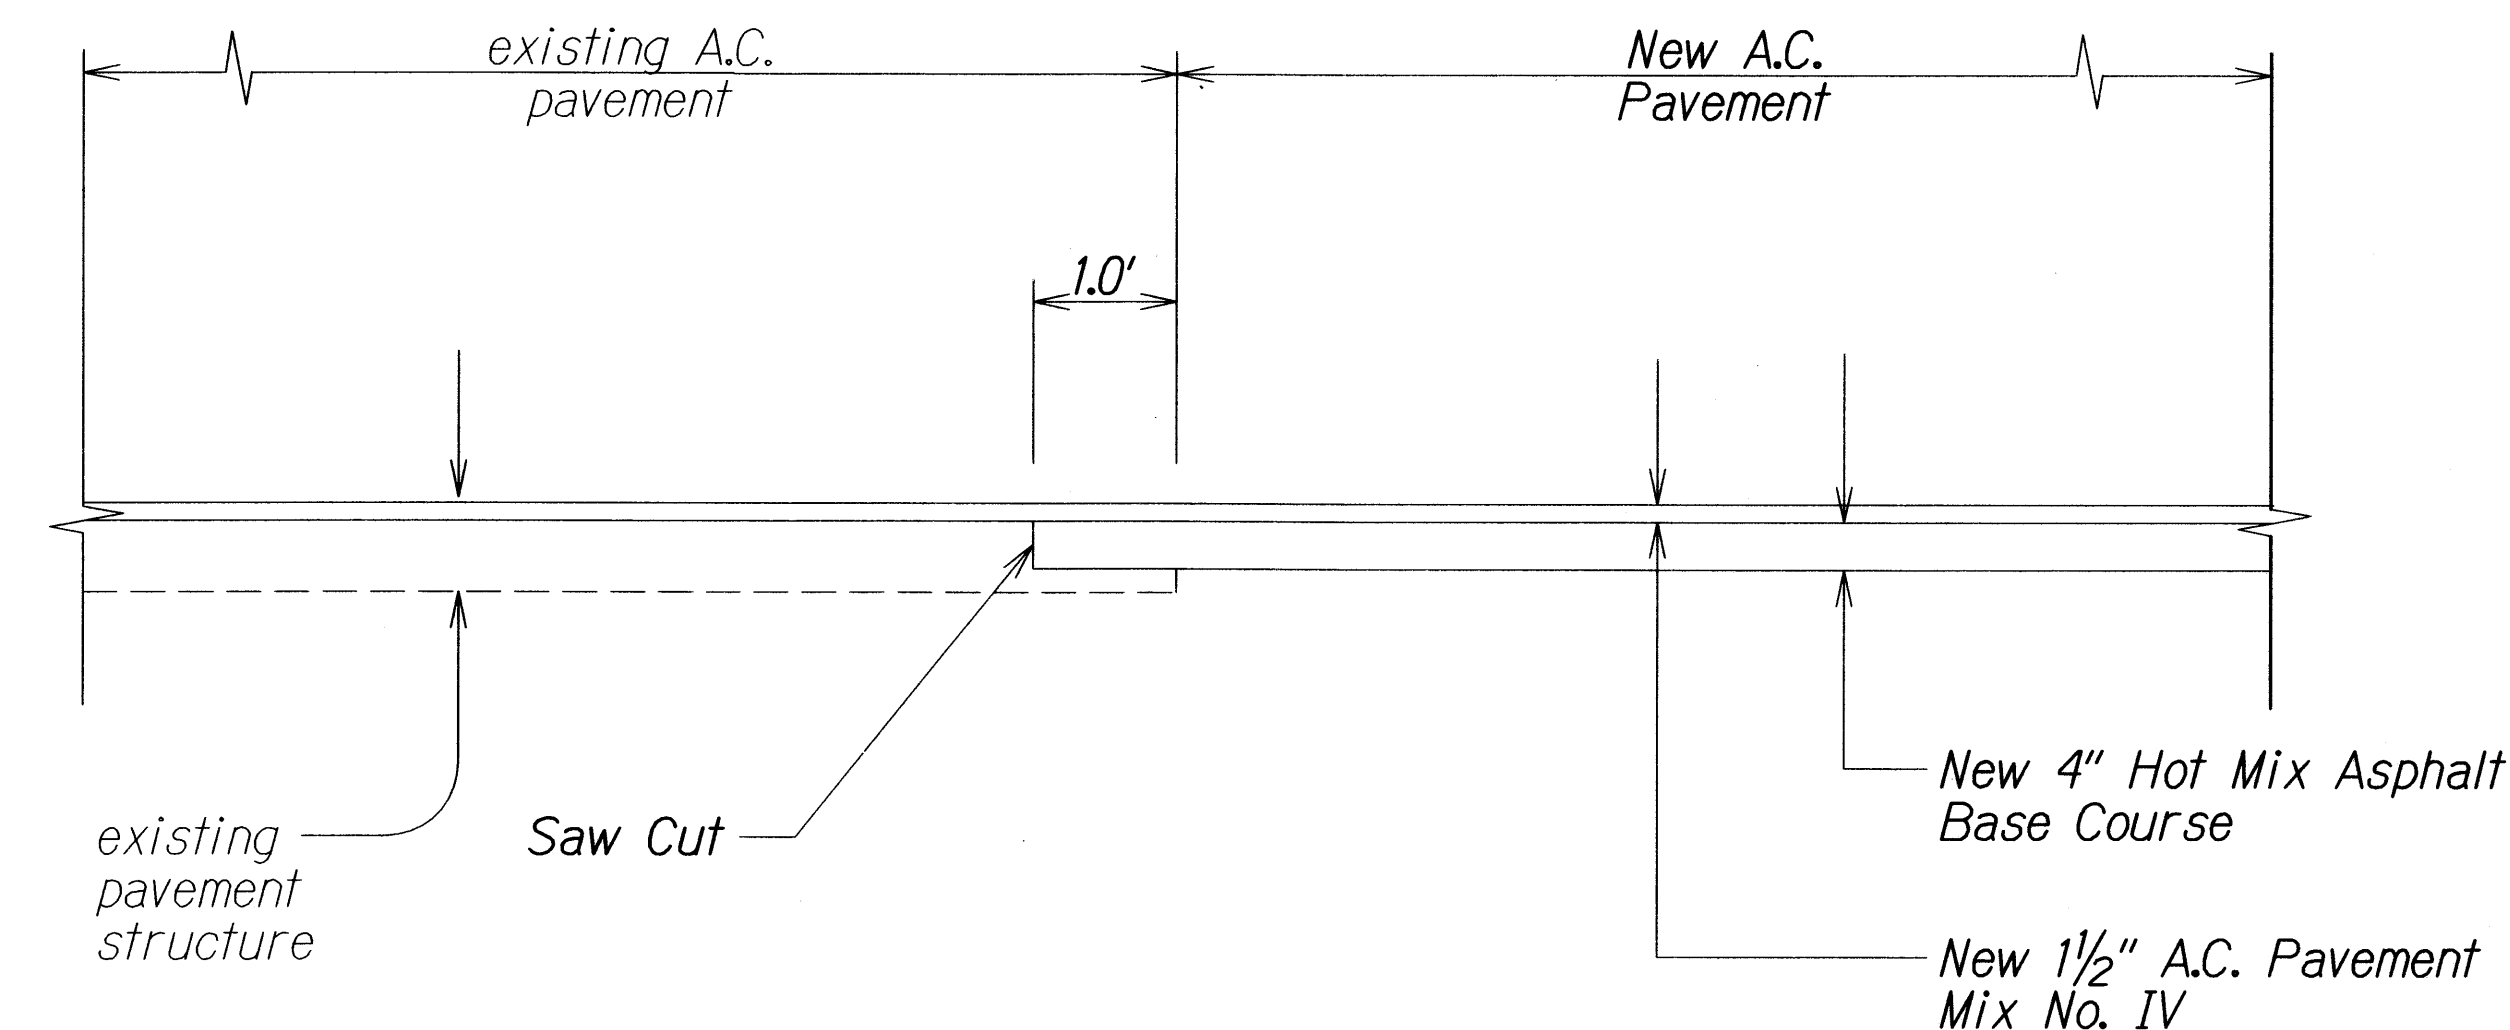

DETAIL "A"
Scale: 3/4" = 1.0'

SURVEY PLOTTED BY	DATE
DRAWN BY	
DESIGNED BY	
CHECKED BY	
ORIGINAL PLAN	
NOTE BOOK	

STATE OF HAWAII
DEPARTMENT OF TRANSPORTATION
HIGHWAYS DIVISION

TYPICAL SECTIONS
KEA'AU-PAHOA ROAD
Intersection Improvements at Ainaloa Blvd.
Federal Aid Project No. HSIP-0130(30)
Scale: As Shown Date: October, 2011
SHEET No. 2 OF 2 SHEETS