


FED. ROAD DIST. NO.	STATE	FED. AID PROJ. NO.	FISCAL YEAR	SHEET NO.	TOTAL SHEETS
HAWAII	HAW.	HSIP-0130(0312)	2013	33	100


NOTES:

1. See Staking Data Sheets for Coordinate and Elevation Information.
2. All Alignments, Points and Curves on Curb and Gutter are at Lip of Gutter.
Barrier Curb Points are at Bottom Face of Curb.
3. Contours Shown are Half-Foot (0.5') Contours.

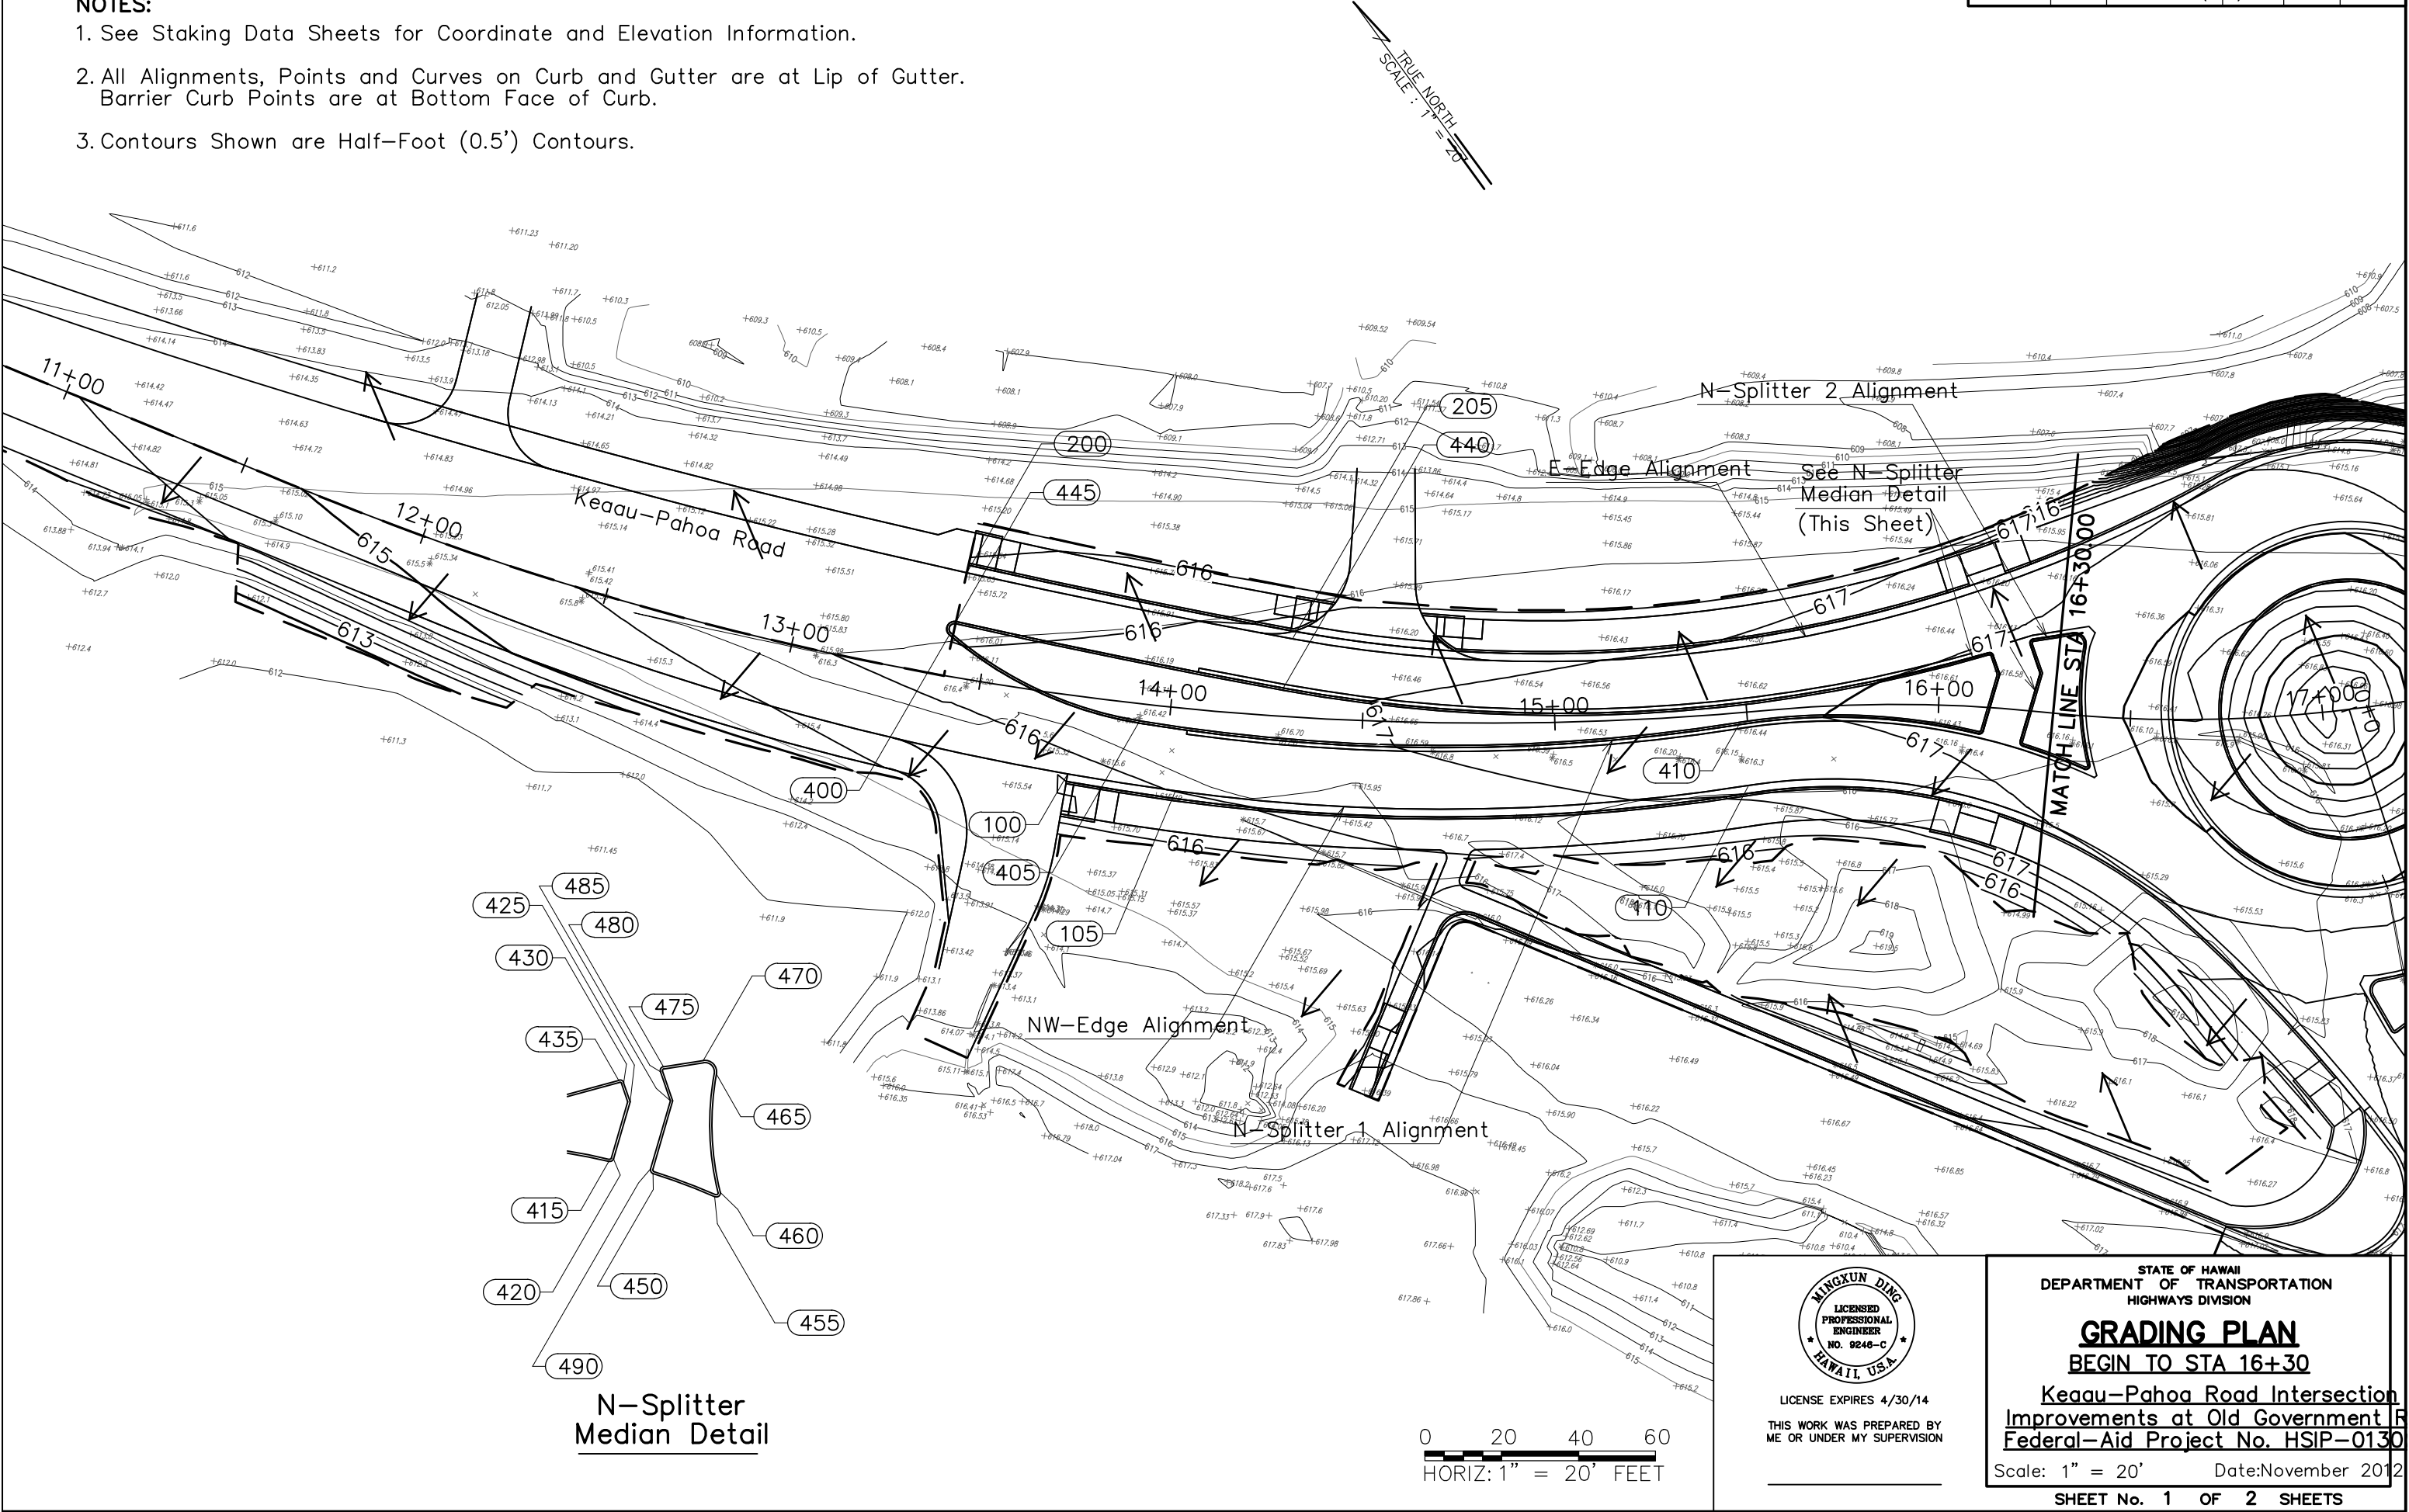

NOTES:

1. See Staking Data Sheets for Coordinate and Elevation Information.
2. All Alignments, Points and Curves on Curb and Gutter are at Lip of Gutter. Barrier Curb Points are at Face of Curb.
3. Contours Shown are Half-Foot (0.5') Contours.

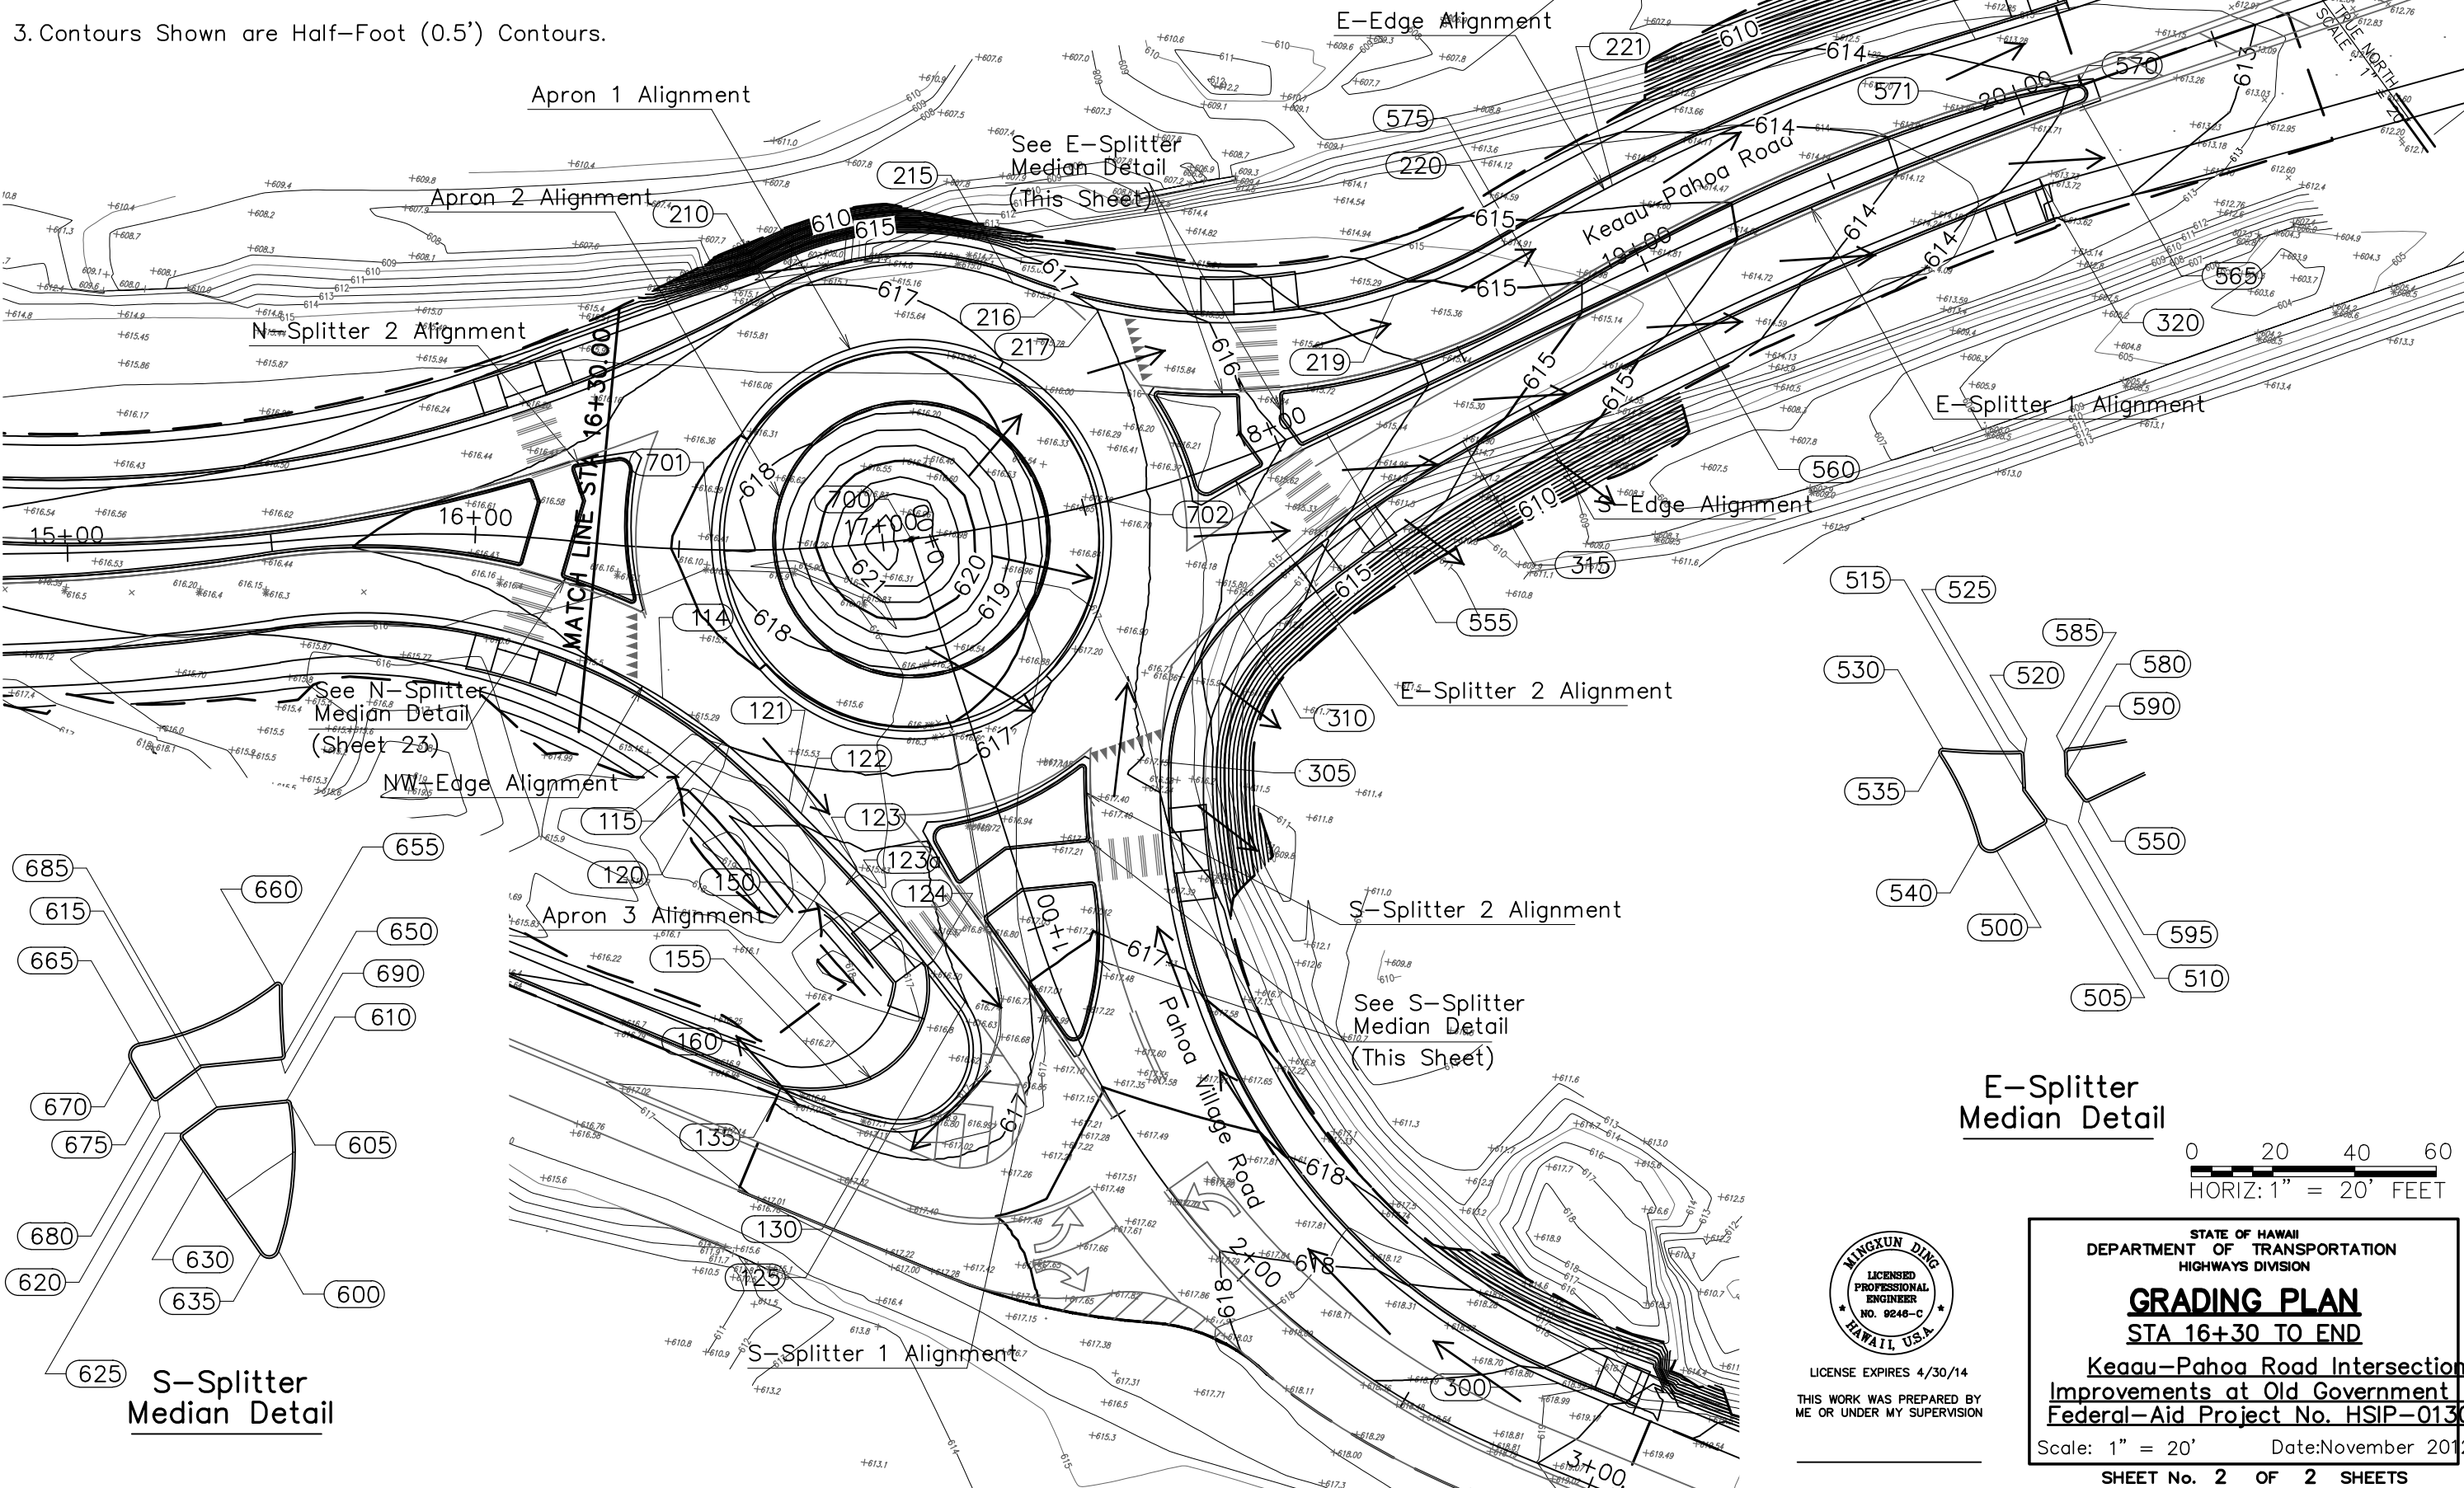

FED. ROAD DIST. NO.	STATE	FED. AID PROJ. NO.	FISCAL YEAR	SHEET NO.	TOTAL SHEETS
HAWAII	HAW.	HSIP-0130(0312013)	2013	34	100