
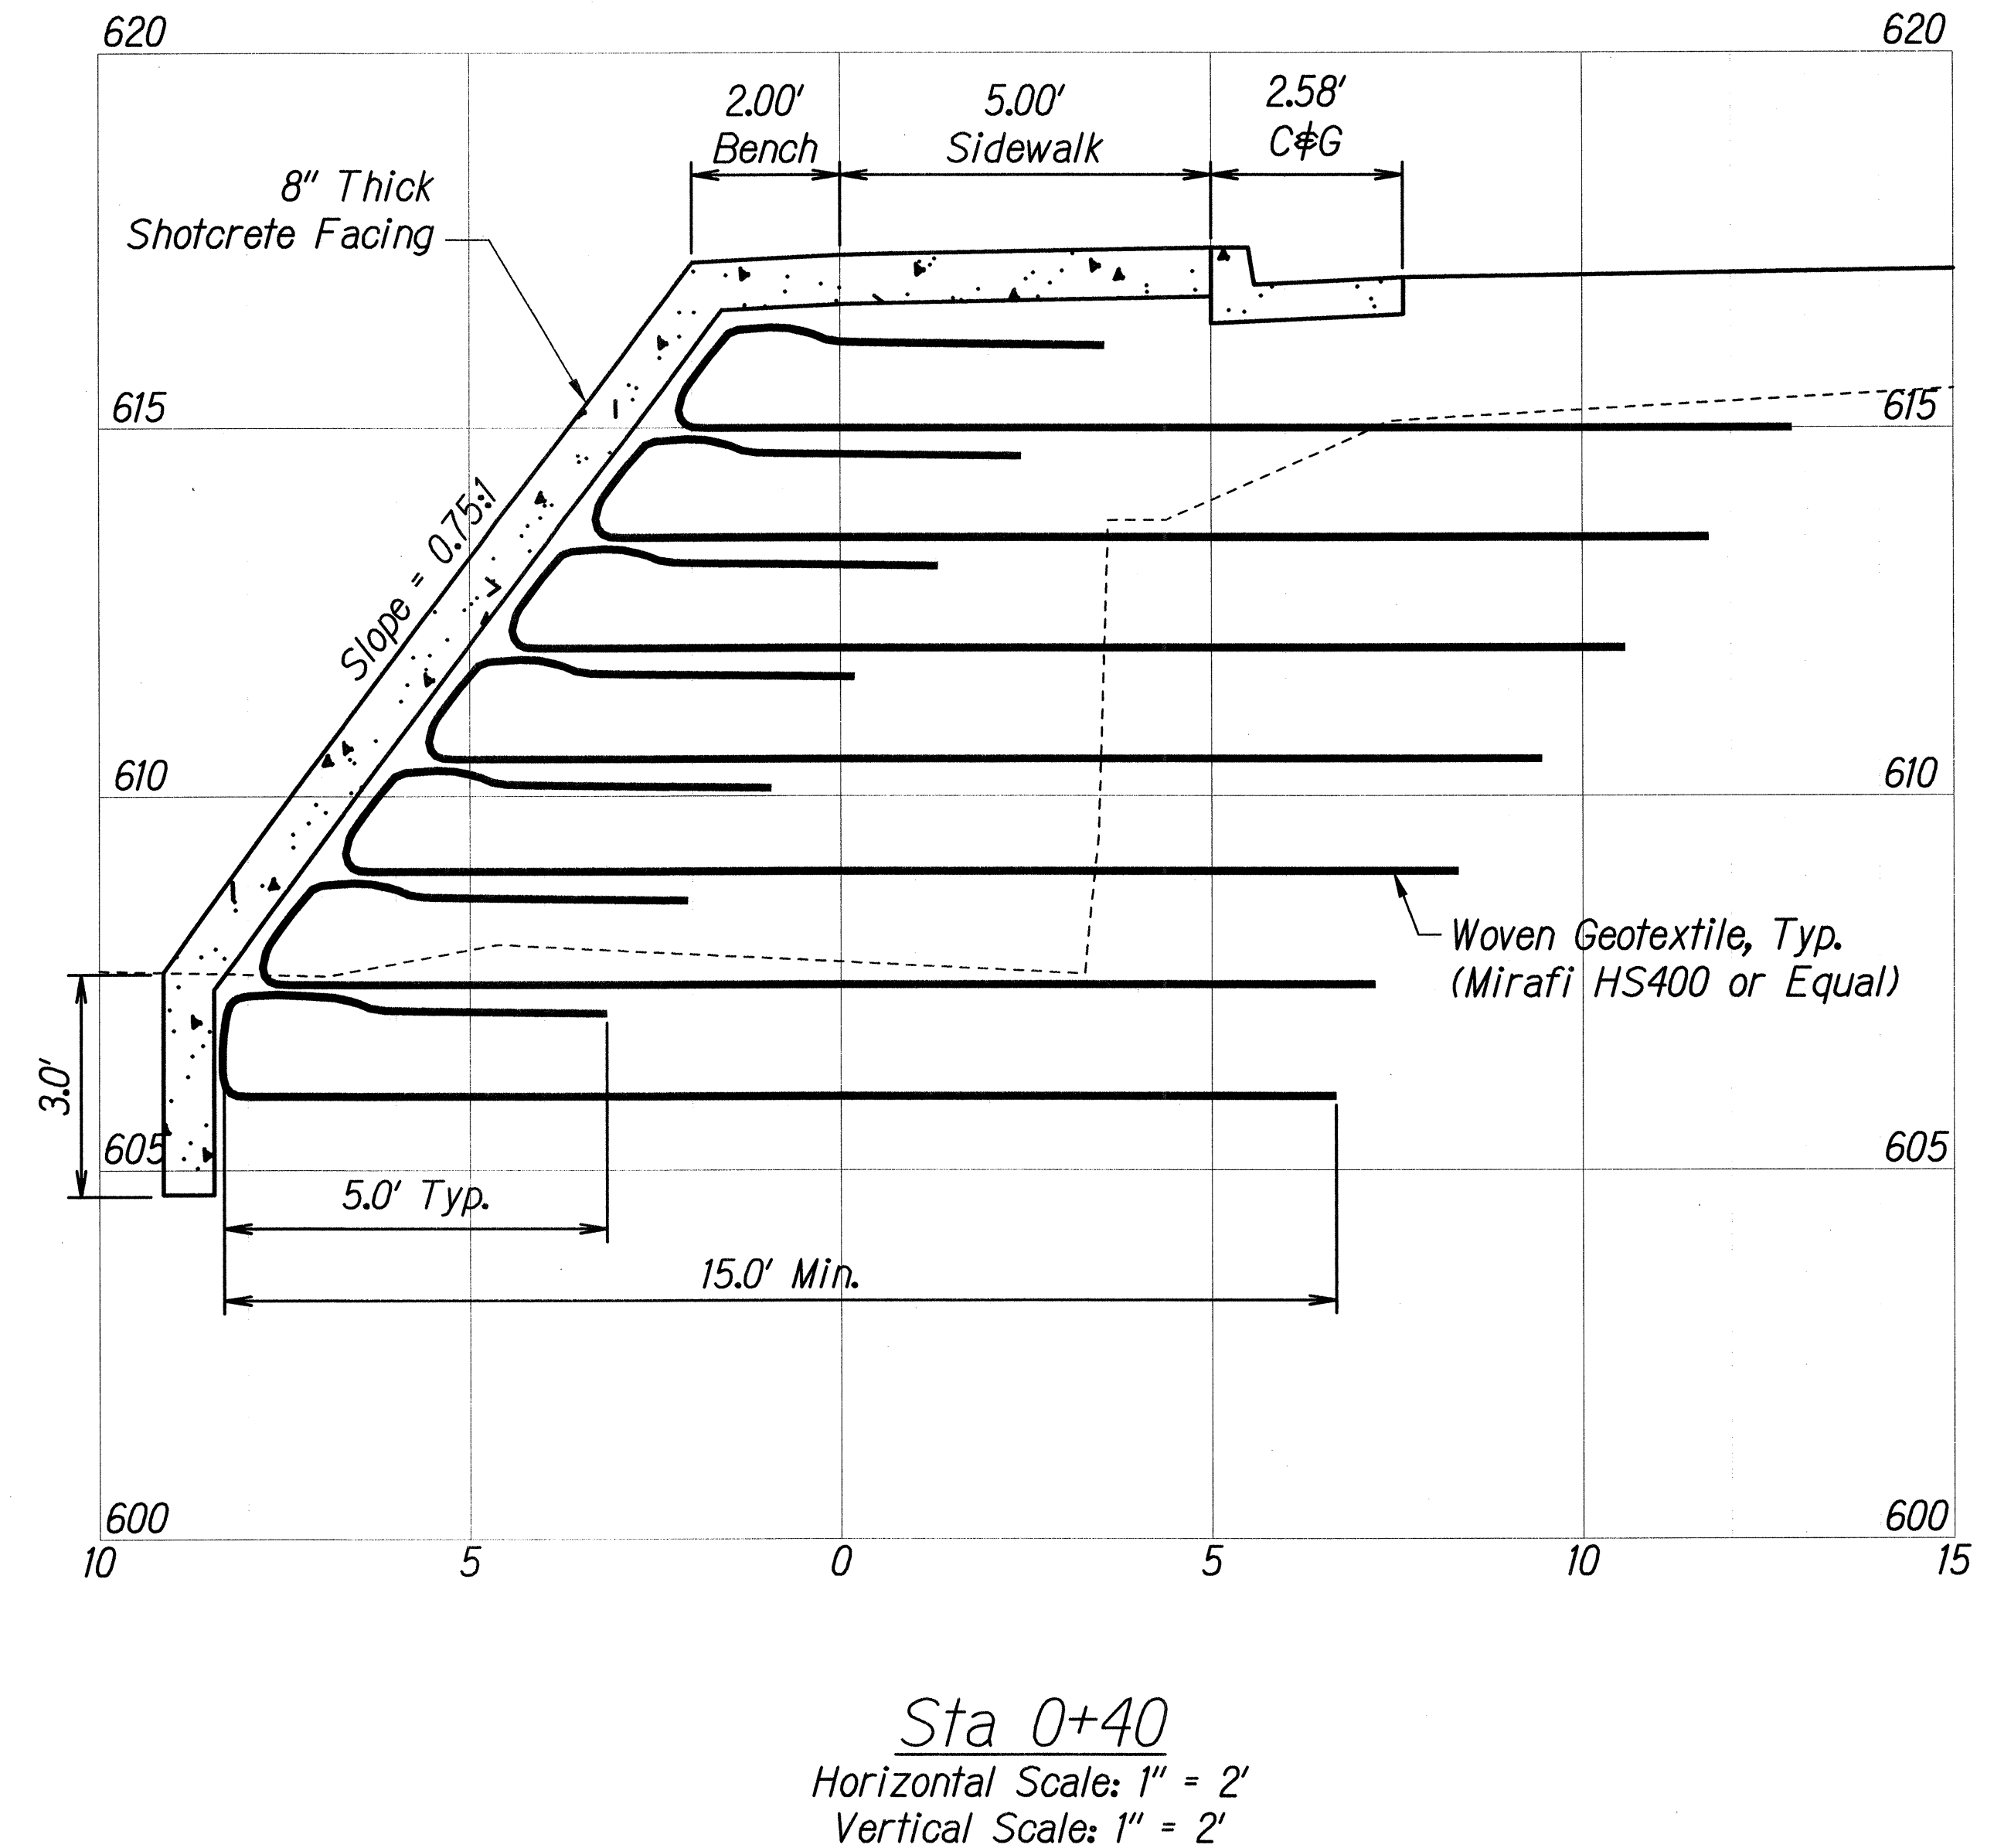
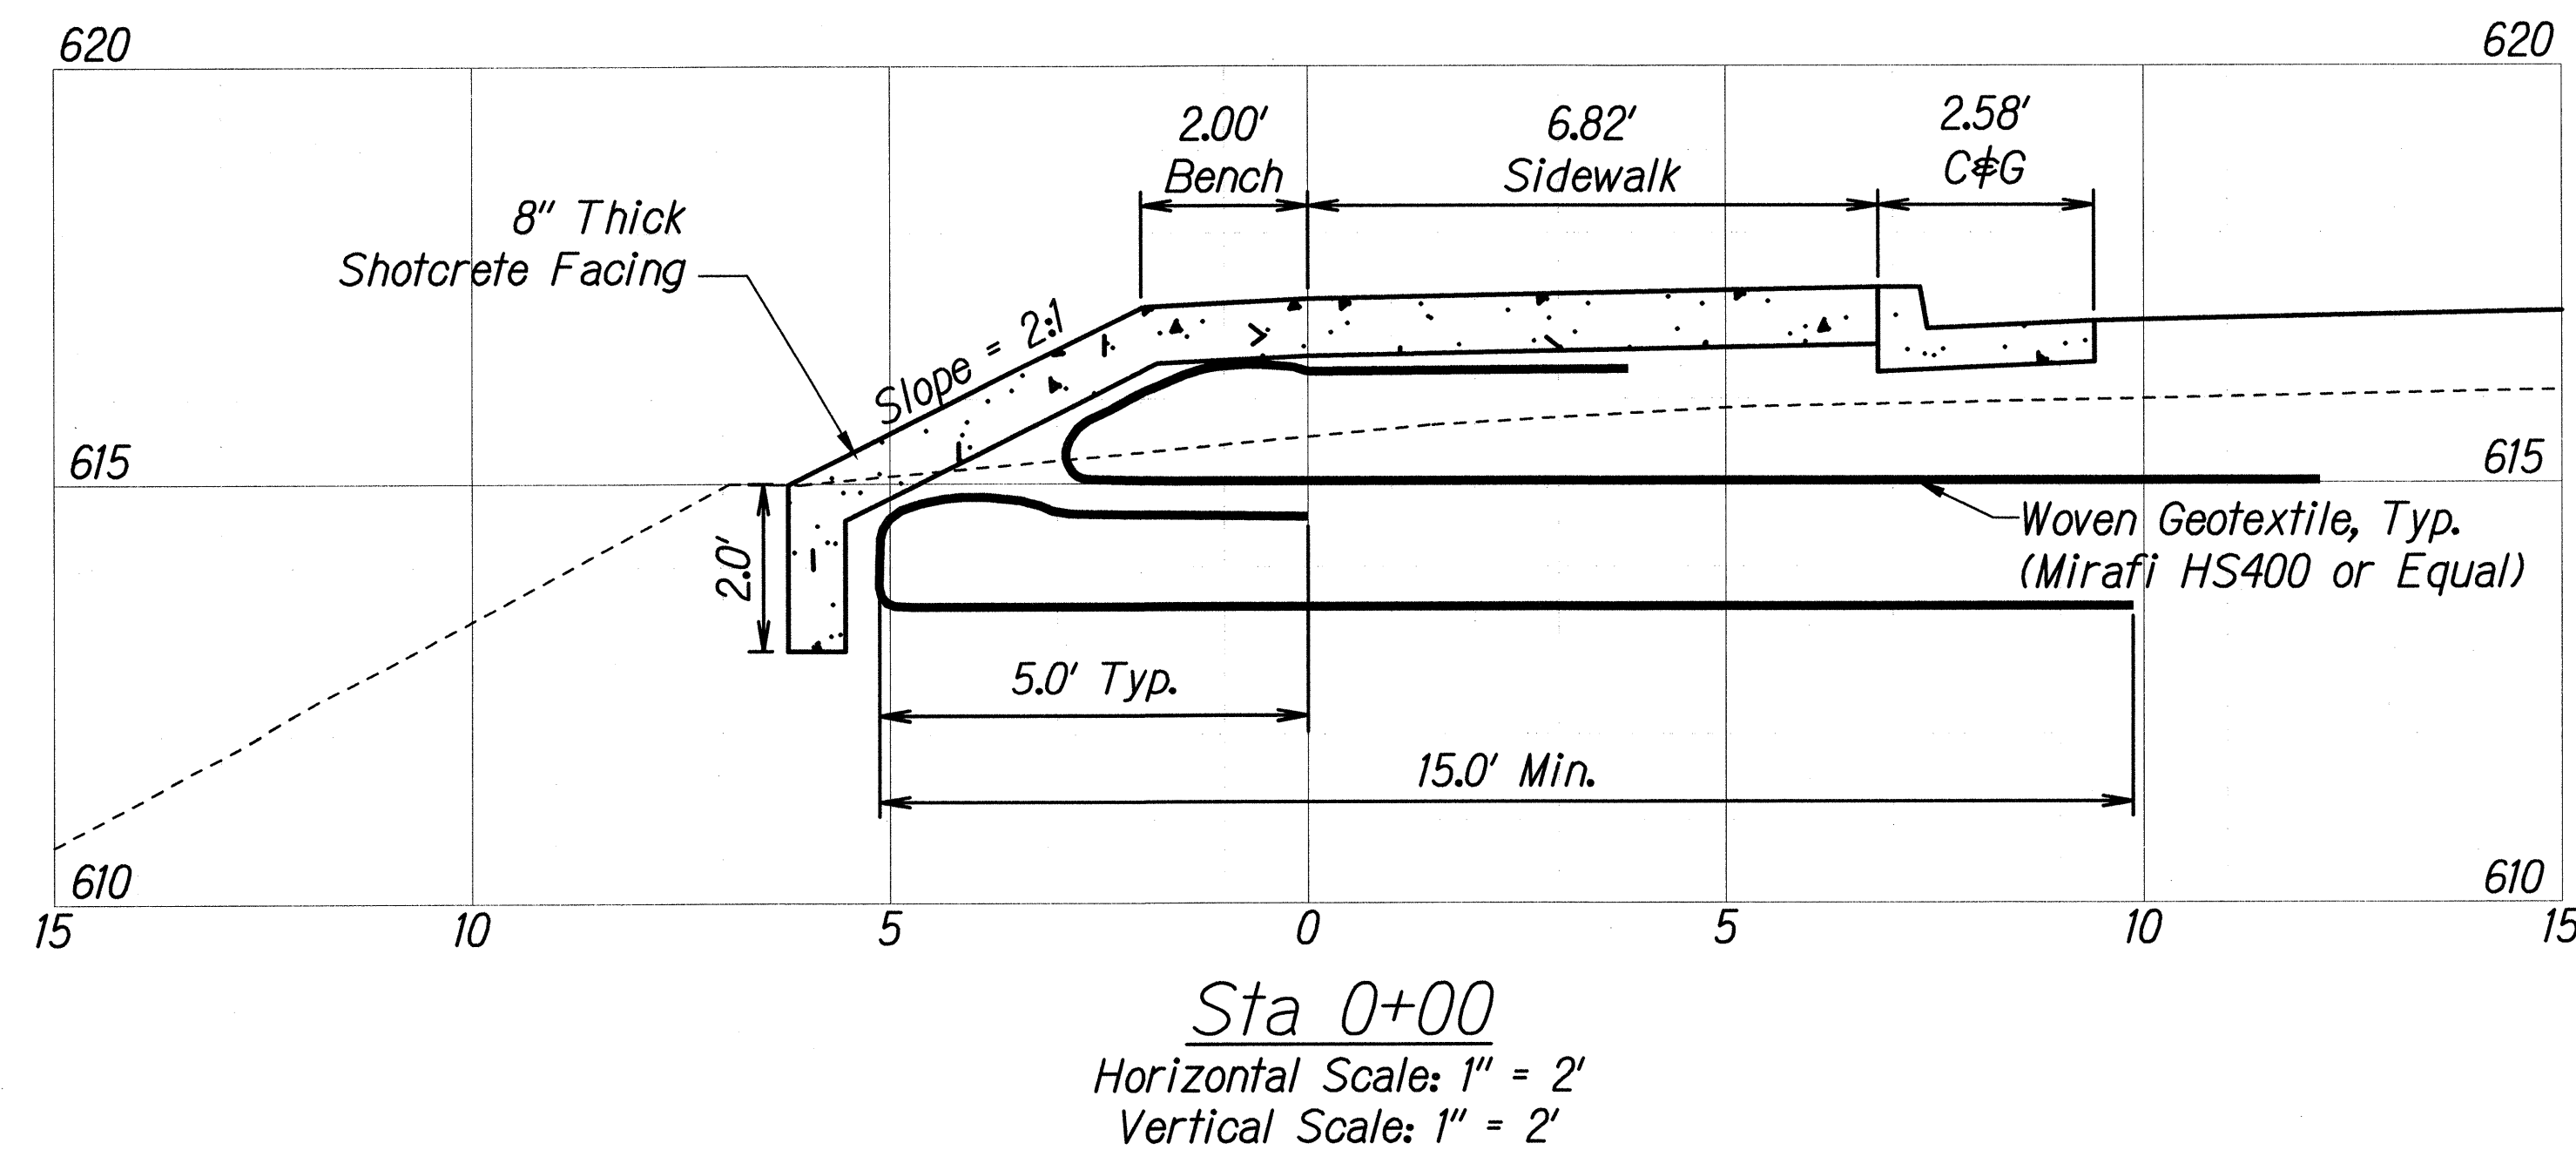



FED. ROAD DIST. NO.	STATE	FED. AID PROJ. NO.	FISCAL YEAR	SHEET NO.	TOTAL SHEETS
HAWAII	HAW.	HSIP-0130(031)	2014	46	108

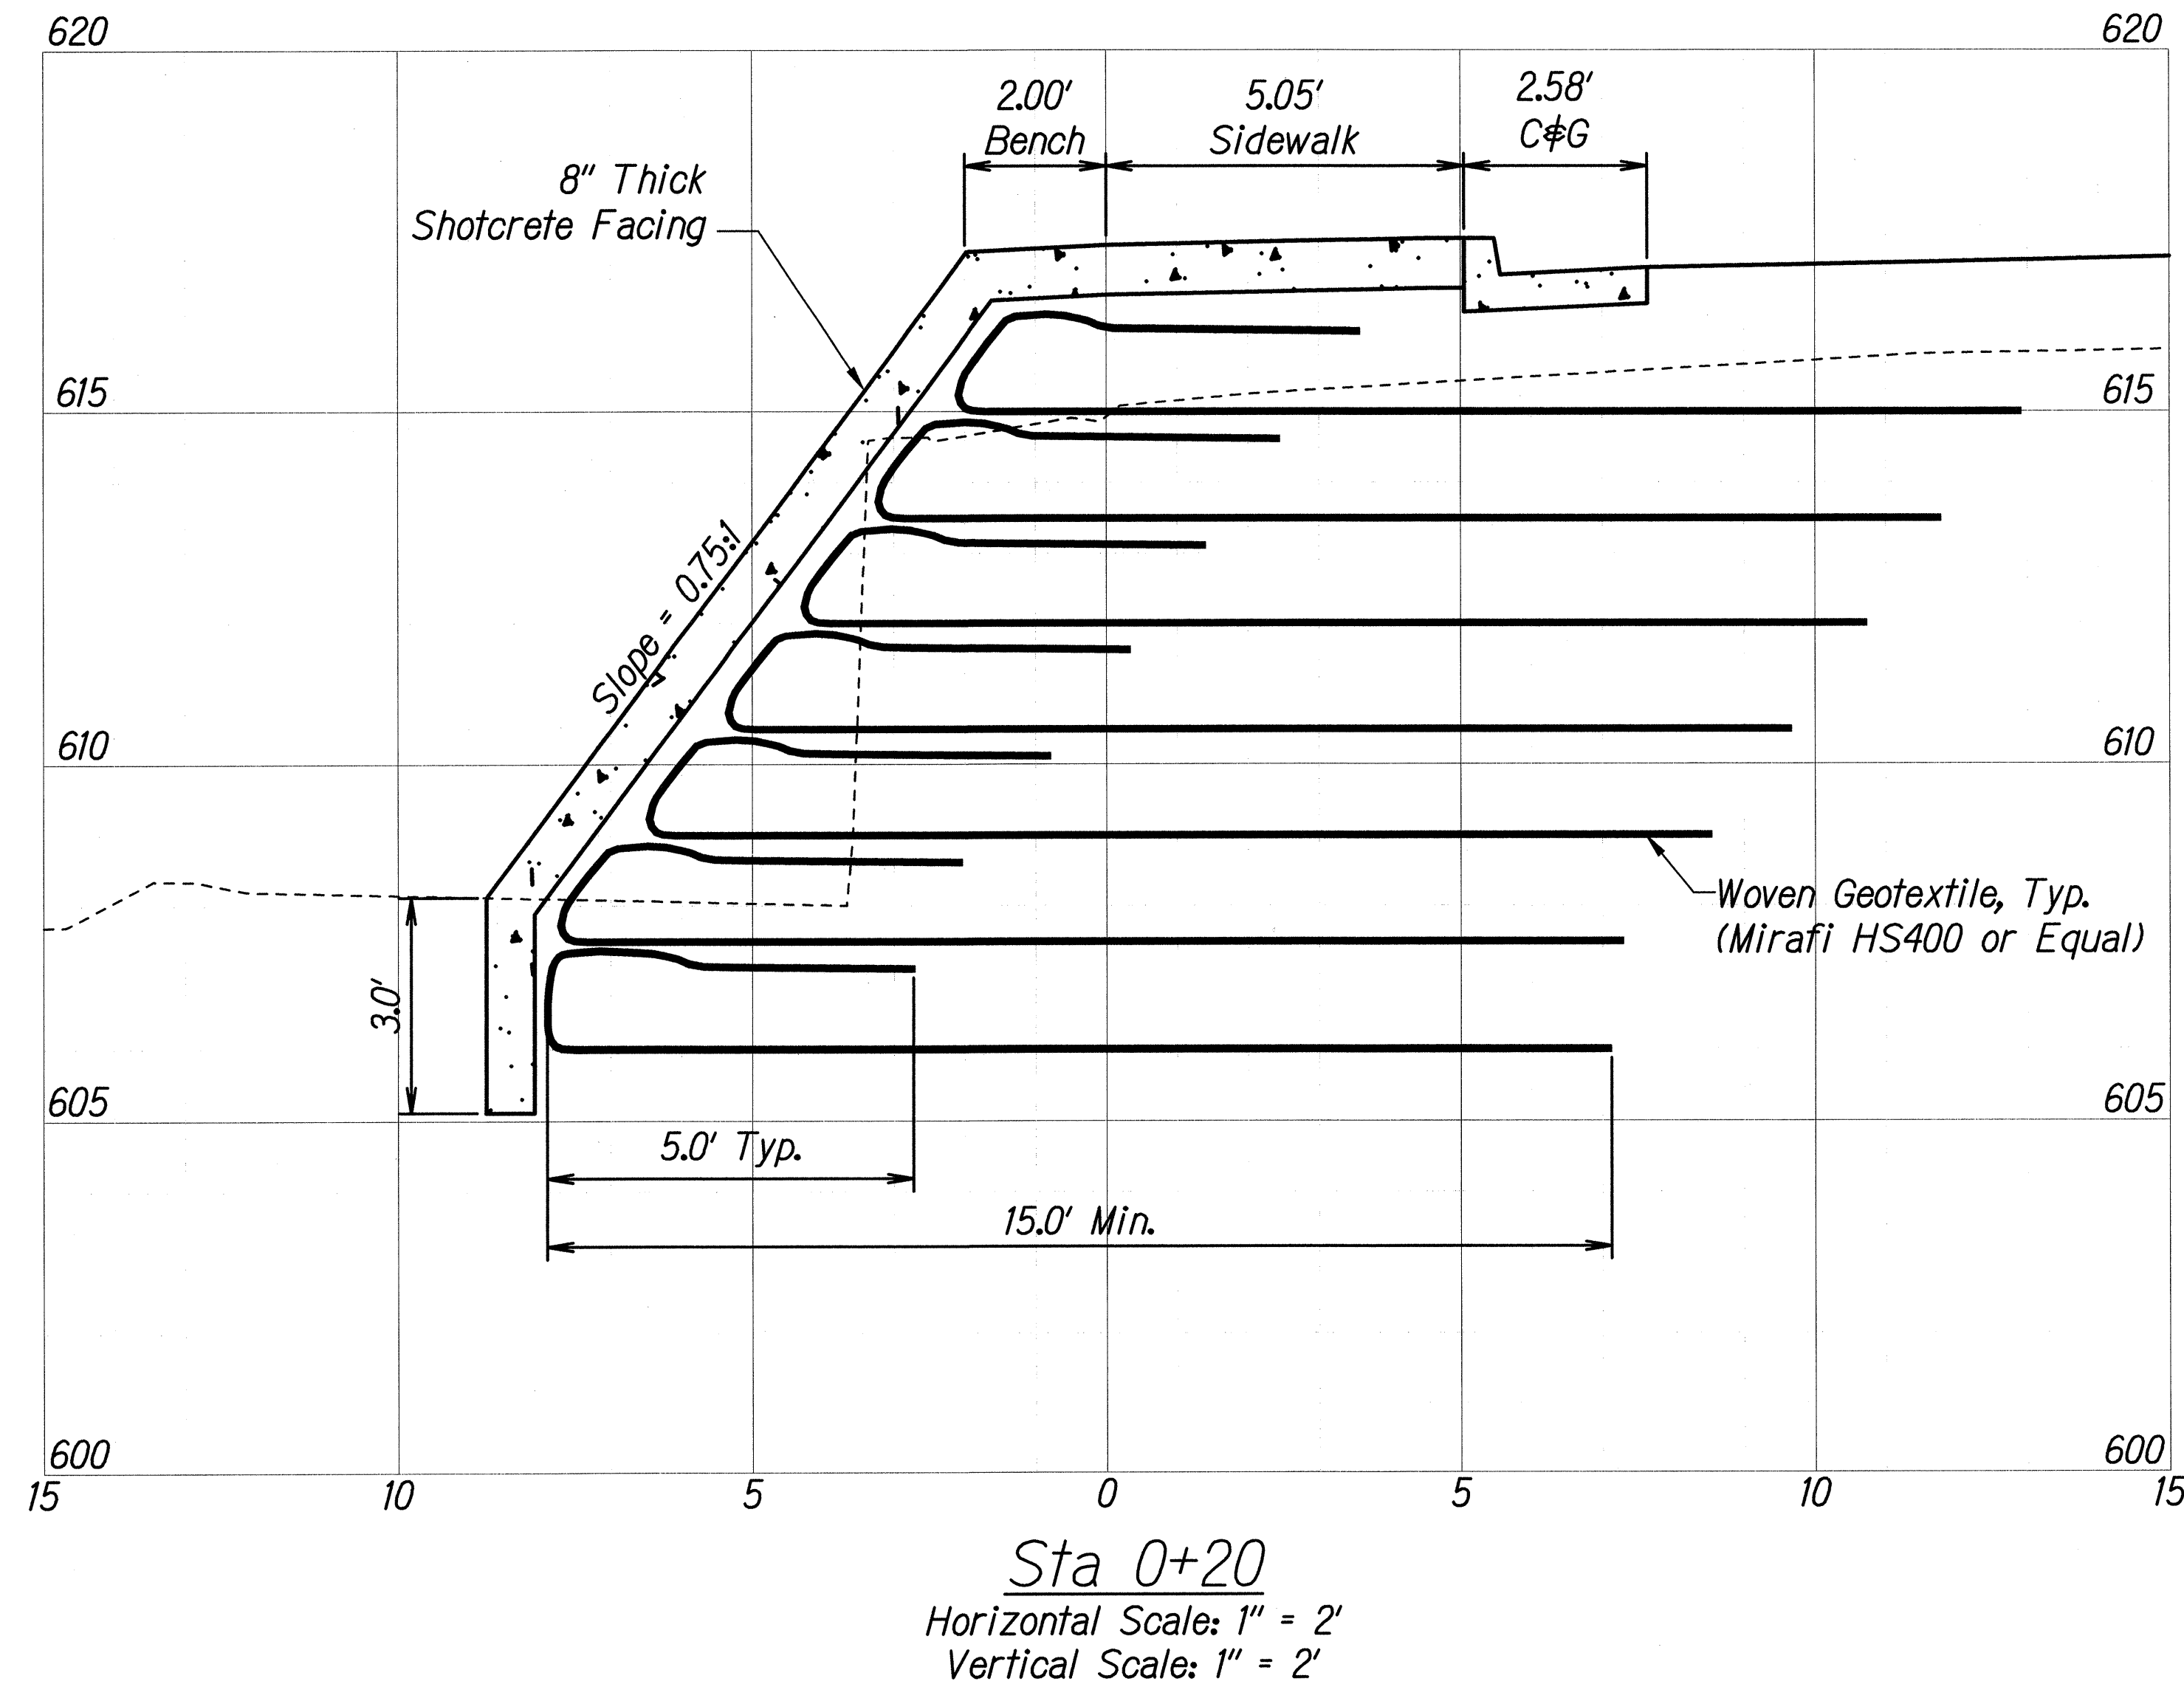

ORIGINAL PLAN	SURVEY PLOTTED BY	DATE
NOTE BOOK	DRAWN BY	" "
	DESIGNED BY	" "
	CHECKED BY	" "
	APPROVED BY	" "

PHI/FLAME P:\US2\Can\04-Hwy\0248741-HP_BASH\1400_Design\0404-47_LP_BOMB_REINFORCED_SLOPE_SECTION.dwg

0 2 4 6
HORIZ: 1" = 2' FEET

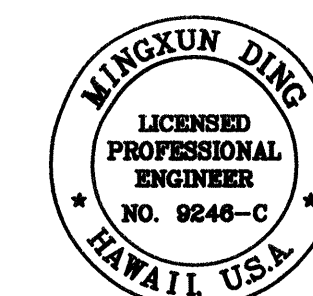

LICENSE EXPIRES 4/30/14

THIS WORK WAS PREPARED BY ME OR UNDER MY SUPERVISION

LP 128

STATE OF HAWAII
DEPARTMENT OF TRANSPORTATION
HIGHWAYS DIVISION




REINFORCED SLOPE
SECTIONS - 1

Kaau-Pahoa Road Intersection
Improvements at Old Government Road
Federal-Aid Project No. HSIP-0130(031)

Scale: 1" = 2' Date: August 2013

SHEET No. 2 OF 3 SHEETS


FED. ROAD DIST. NO.	STATE	FED. AID PROJ. NO.	FISCAL YEAR	SHEET NO.	TOTAL SHEETS
HAWAII	HAW.	HSIP-0130(031)	2014	47	108

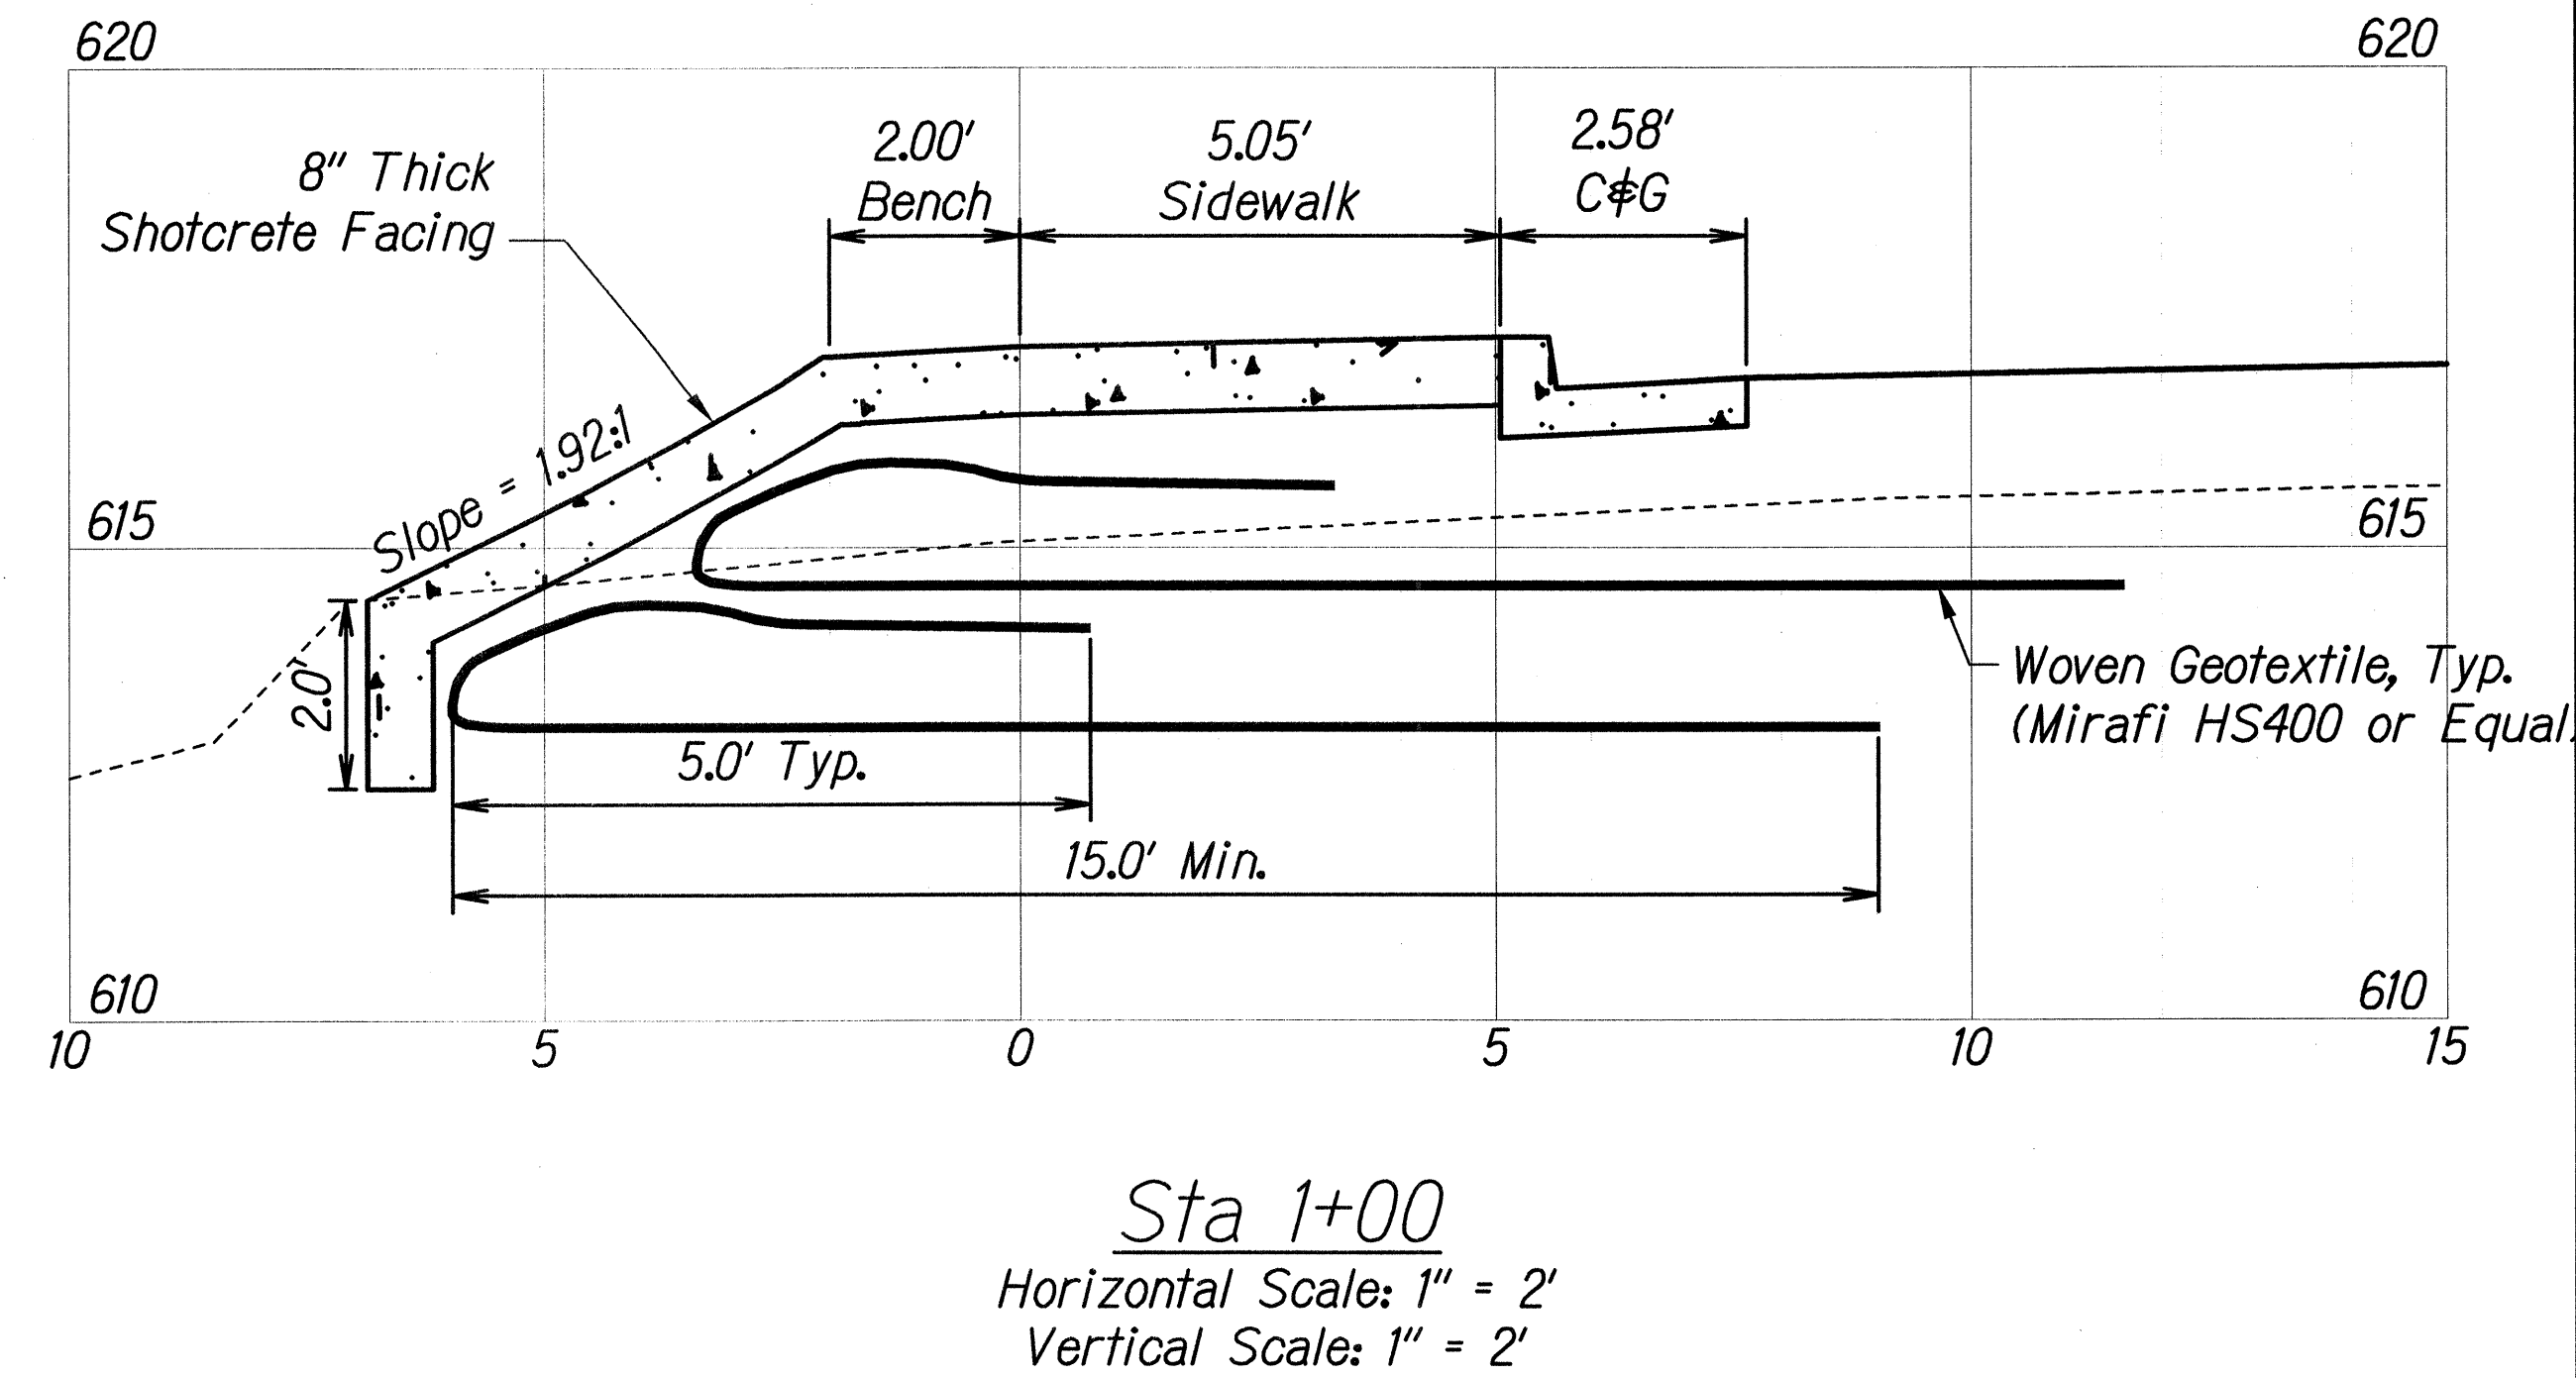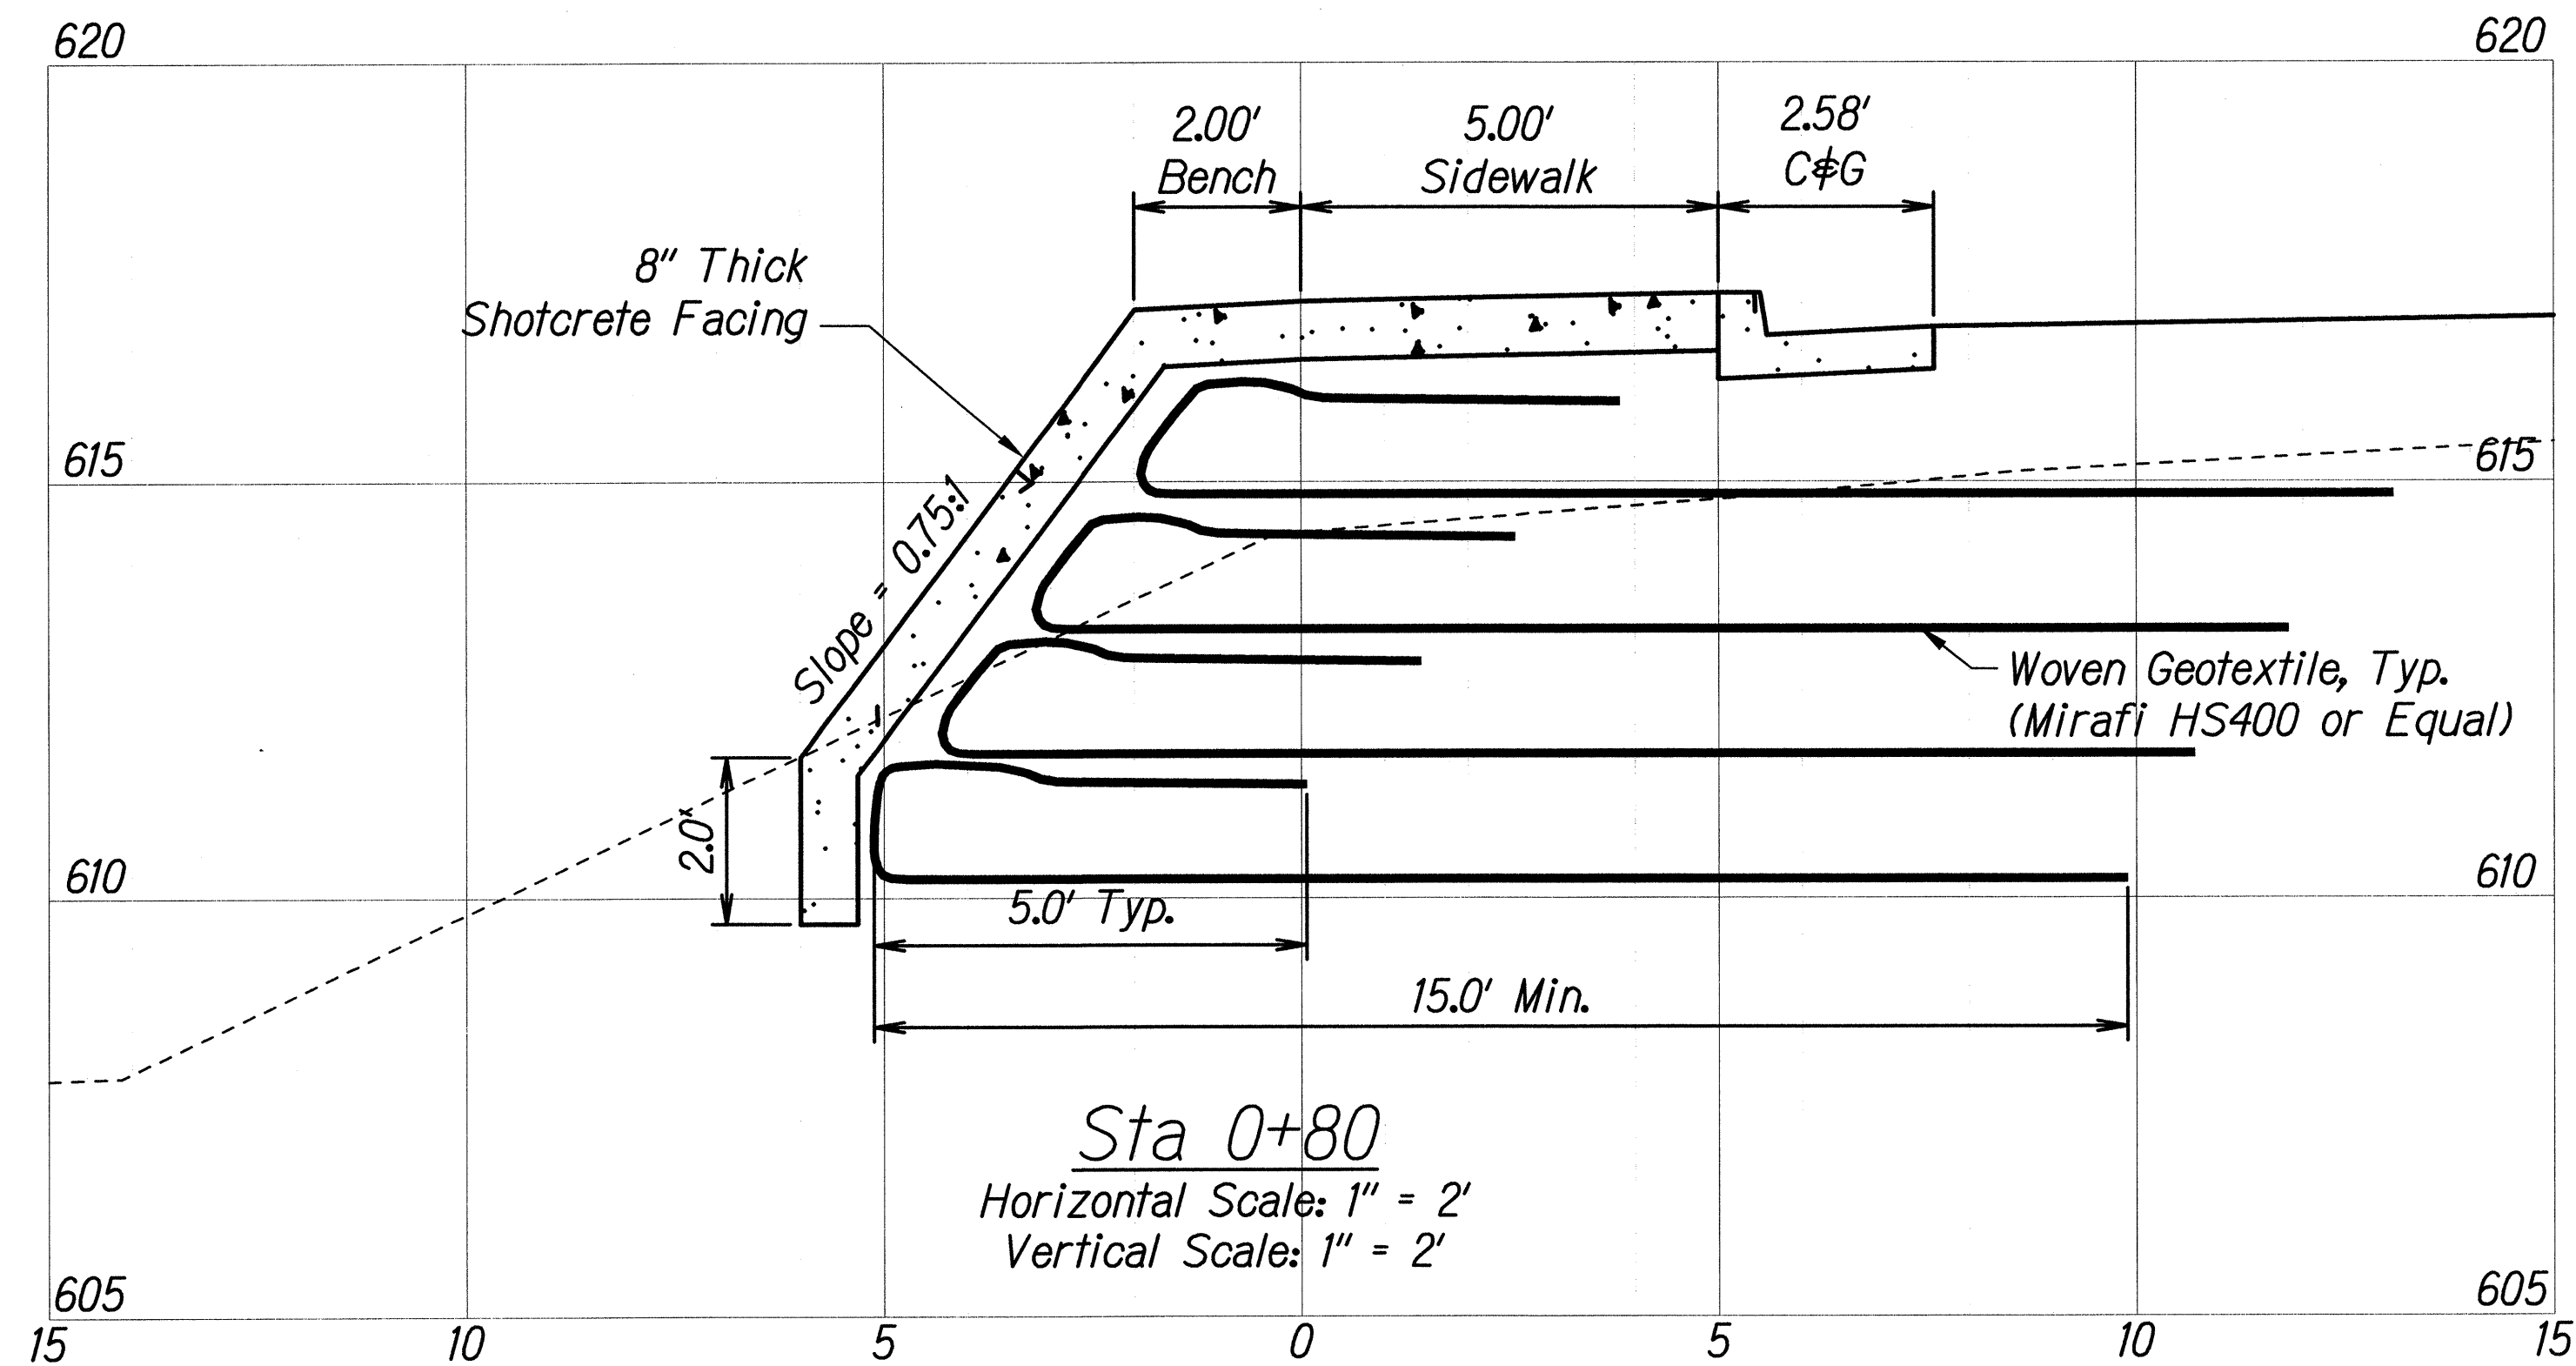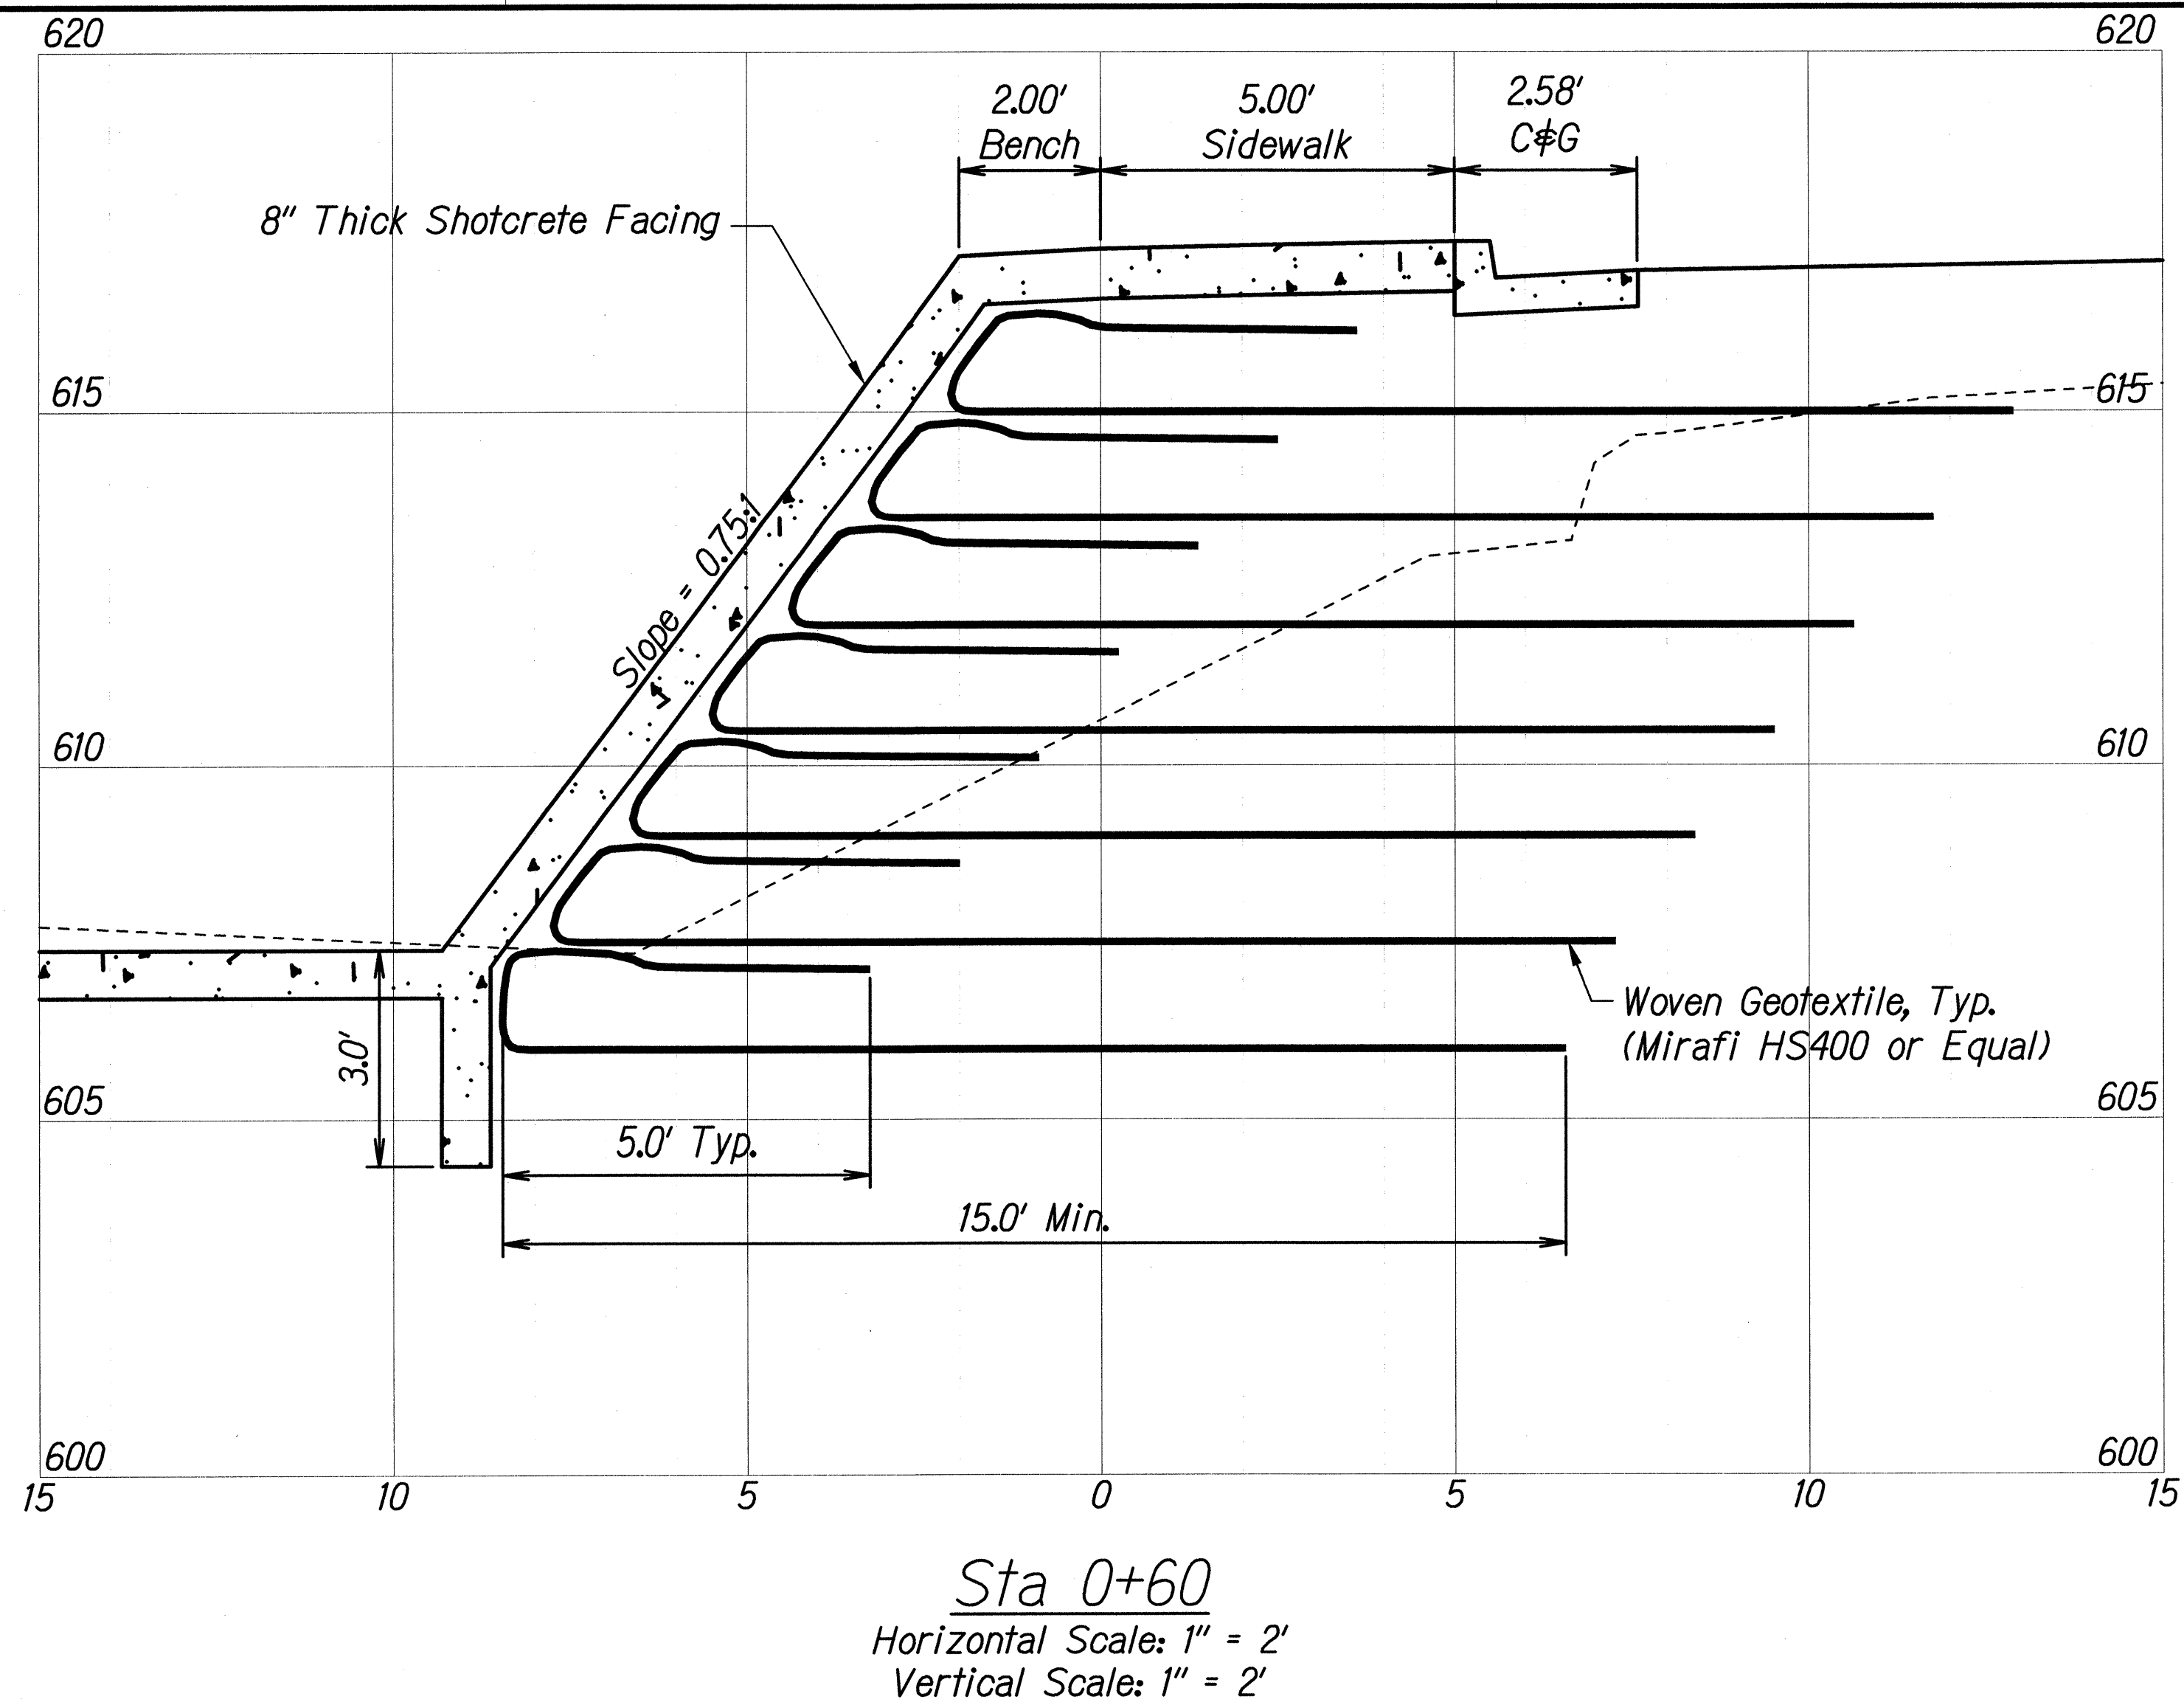

ORIGINAL PLAN	SURVEY PLOTTED BY	DATE
NOTE BOOK	DRAWN BY	
	DESIGNED BY	
	CHECKED BY	

FILENAME: P:\USG\Con-Hwy\0246741-Hwy\Bent\400 Design\W045-47.dwg, PLOT DATE: August 30, 2013 @ 02:48:39 pm, LAST UPDATE: August 30, 2013 @ 02:48:39 pm

0 2 4 6
HORIZ: 1" = 2' FEET

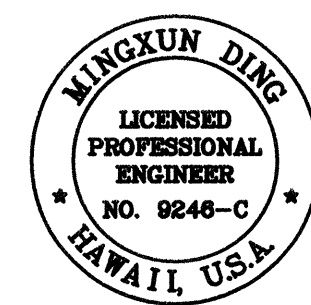

LICENSE EXPIRES 4/30/14
THIS WORK WAS PREPARED BY
ME OR UNDER MY SUPERVISION

STATE OF HAWAII
DEPARTMENT OF TRANSPORTATION
HIGHWAYS DIVISION

REINFORCED SLOPE
SECTIONS - 2

Keaau-Pahoa Road Intersection
Improvements at Old Government Road
Federal-Aid Project No. HSIP-0130(031)

Scale: 1" = 2' Date: August 2013

SHEET No. 3 OF 3 SHEETS