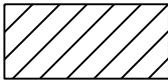
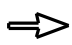



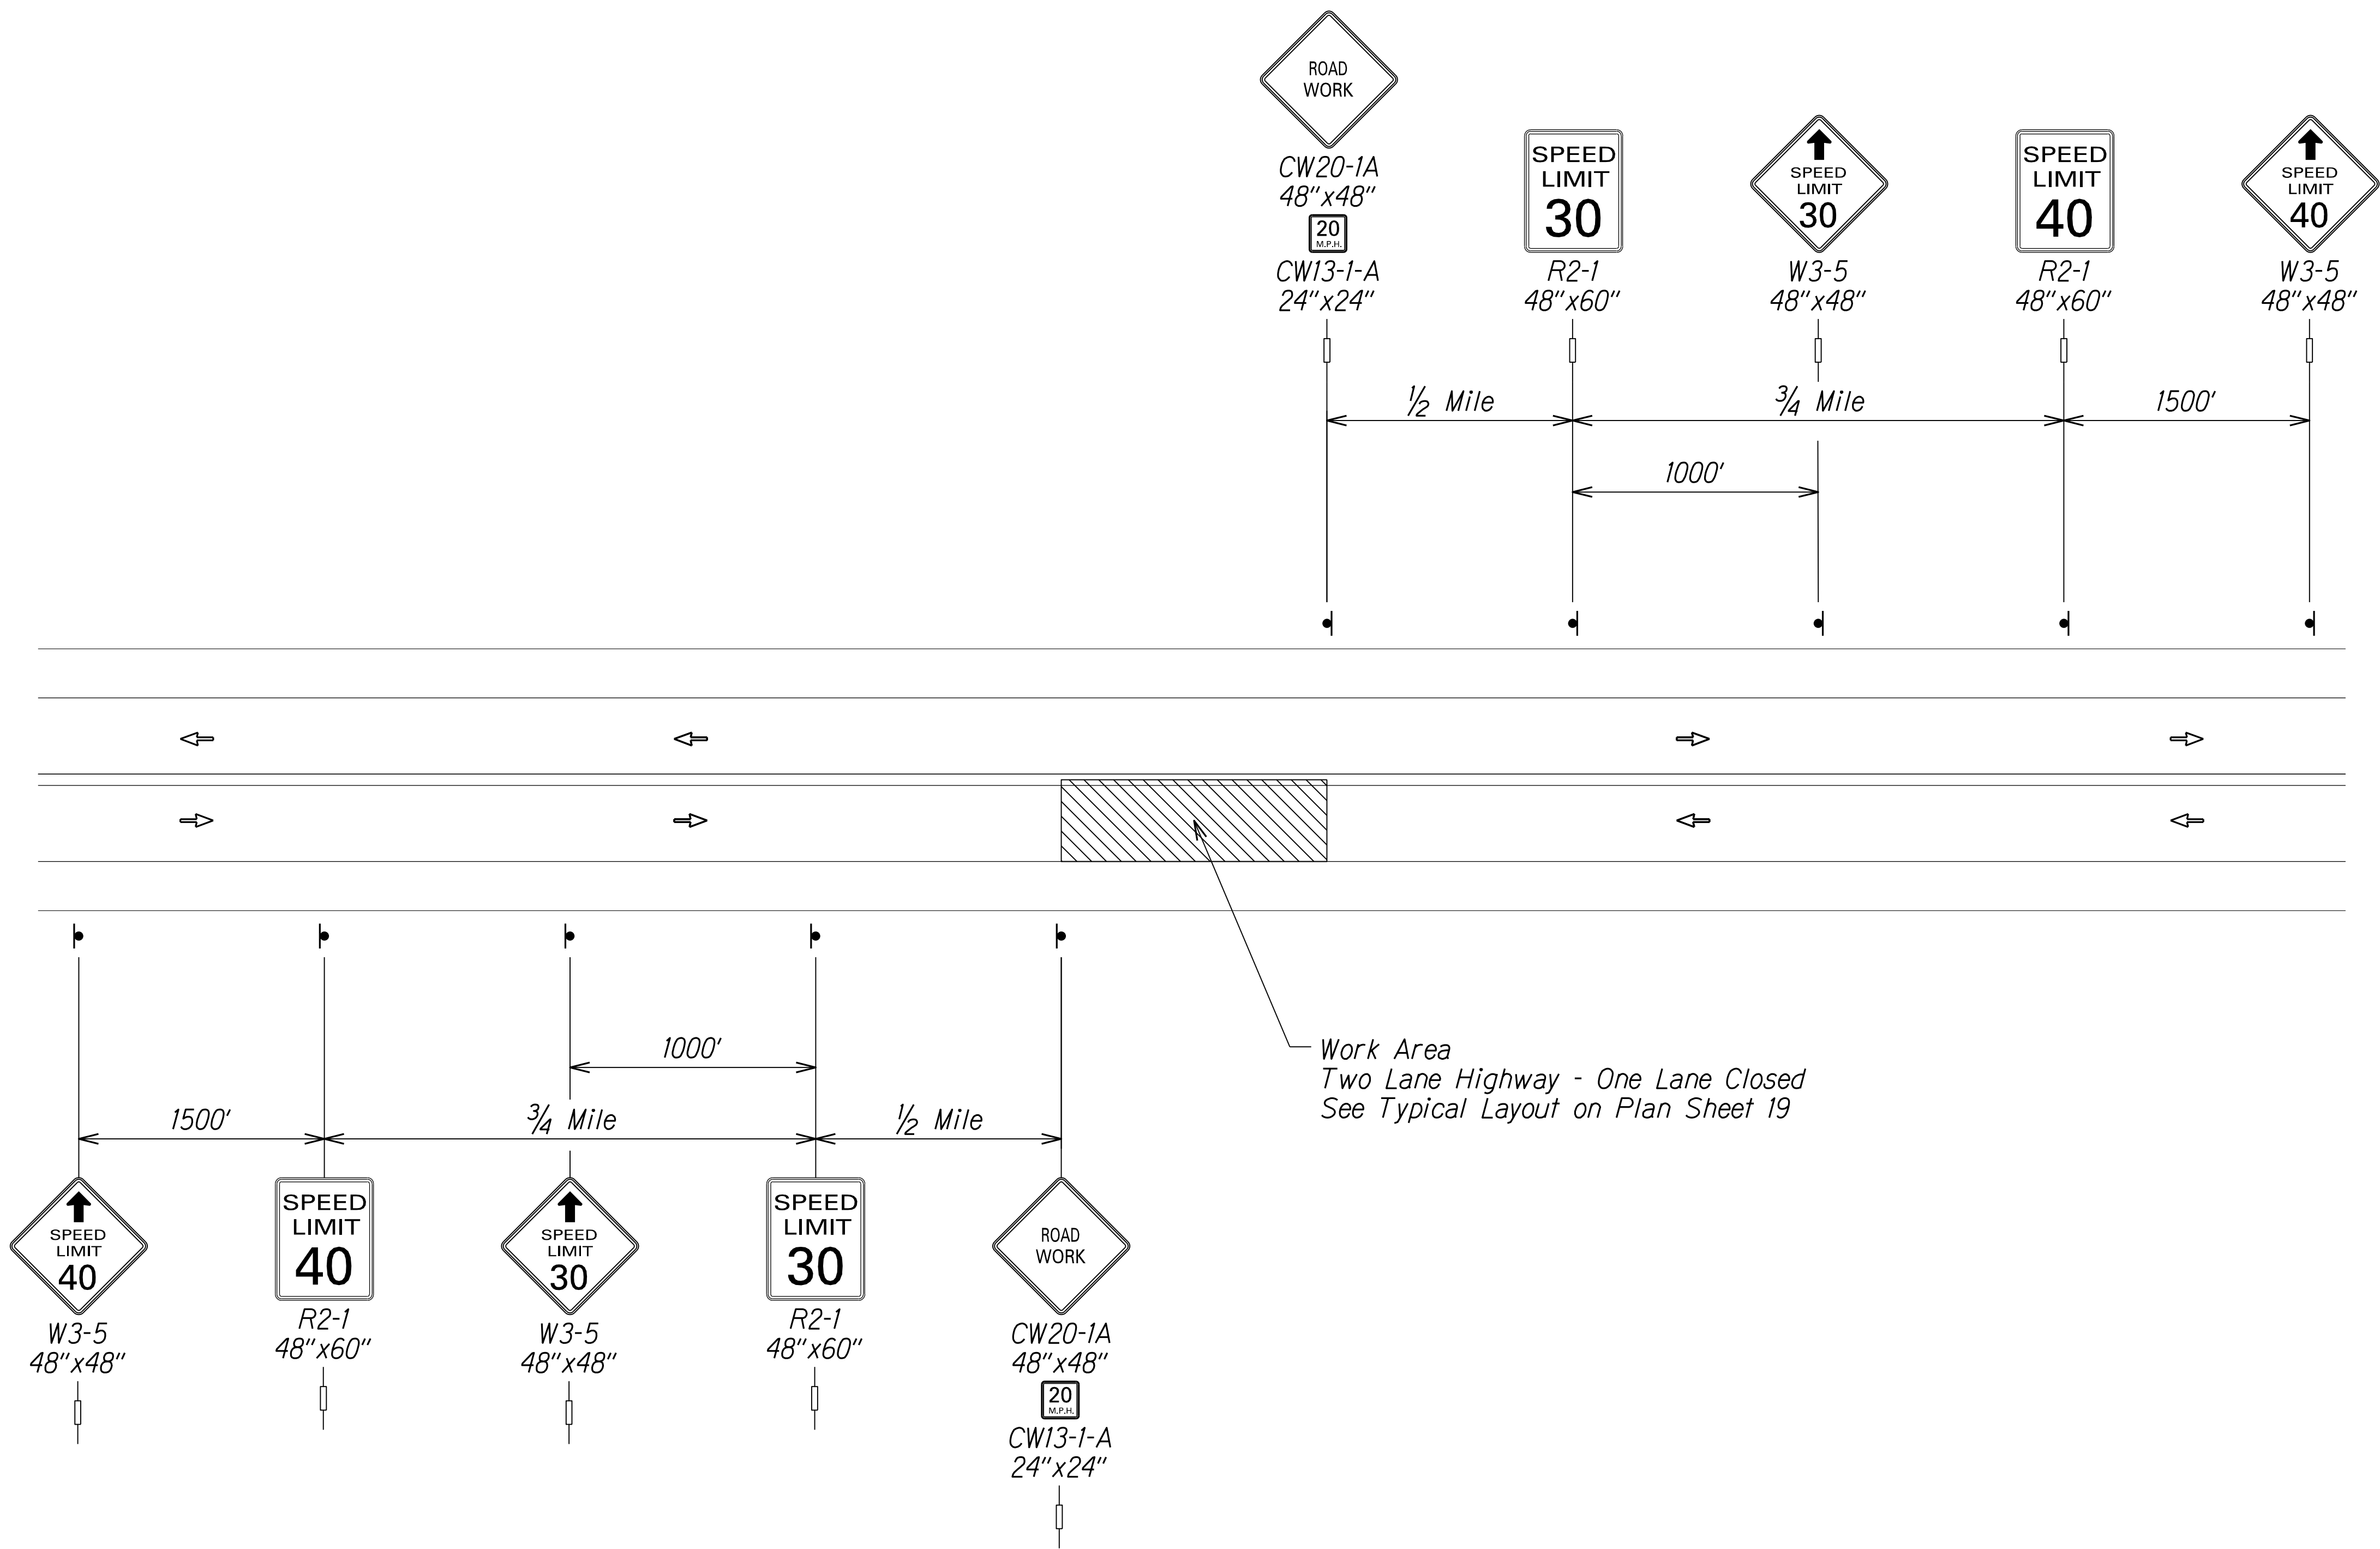
FED. ROAD DIST. NO.	STATE	FED. AID PROJ. NO.	FISCAL YEAR	SHEET NO.	TOTAL SHEETS
HAWAII	HAW.	ER-21(005)	2021	18	23

**LEGEND**

 Work Area


 Vehicle Traffic Flow

 Sign



ORIGINAL PLAN	SURVEY PLOTTED BY	DATE
	DRAWN BY	
	DESIGNED BY	
	CHECKED BY	
NOTE BOOK		
NA		

**TRAFFIC CONTROL LAYOUT APPROACHING WORK AREA**  
*Not to Scale*

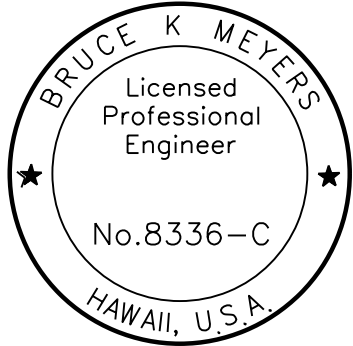

This work was prepared by me or under my supervision.

Expiration Date of License 4/22

STATE OF HAWAII  
DEPARTMENT OF TRANSPORTATION  
HIGHWAYS DIVISION

**TRAFFIC CONTROL PLANS**

**PAHOA-KALAPANA ROAD**  
**2018 KILAUEA ERUPTION PERMANENT REPAIRS**  
**Federal Aid Project No. ER-21(005)**

Scale: Not to Scale Date: August 2021

SHEET No. 1 OF 1 SHEETS

