


FED. ROAD DIST. NO.	STATE	PROJ. NO.	FISCAL YEAR	SHEET NO.	TOTAL SHEETS
HAWAII	HAW.	139A-01-05M	2007	68	106


SIGN NOTES

- Lettering
  - Destination Signs: Capitals, 8" Modified Series "E"; Lowercase, 6" Modified Series "E" .
  - Street Name and Supplemental Street Name Signs: Use Modified Series "E", unless otherwise specified by the Engineer.
- All signs shall conform to Section 631 of the Special Provisions and the latest editions and amendments of the following FHWA publications:
  - "Manual on Uniform Traffic Control Devices for Streets and Highways" (MUTCD)
  - "Standard Highway Signs"
  - "Standard Alphabets for Highway Signs"
- Borders, messages, arrows, symbols and shield shall conform to details as shown on the plans and as specified in the MUTCD.
- Sign messages shall be as indicated on the plan, or as directed by the Engineer.
- All panels shall be reflectorized in accordance with Section 750.01 of the Standard Specifications. Minimum width of panels shall be 2 ft. abutting edges of panels shall be in only one direction if vertical abutting edges are used, no horizontal abutting edges shall be allowed and vice versa.
- Contractor shall submit all sign splicing details to the Engineer for acceptance. All backing for signs 4 feet by 6 feet or less shall be of one sheet.
- Backing for all new Regulatory and Warning Signs shall not be spliced.
- Final locations of all signs shall be approved by the Engineer prior to any installation work.
- Existing signs that are to be replaced shall not be removed until new signs are installed as replacements, or the messages are no longer necessary.
- Existing signs not shown on these plans shall remain as posted unless otherwise directed by the Engineer. Removal and disposal of existing signs and/or posts as designated on these plans or as directed by the Engineer shall be considered incidental to the various signing items.
- Removal of Existing Delineators and Posts shall be considered incidental to the various signing items.
- All Destination, Street Name, Supplemental Street Name, and Non-Standard signs that are to be replaced shall be identical to the existing sign in size and text, unless otherwise specified.
- All signs shall be installed on square tube posts, unless otherwise noted.
- Sign posts shall be painted with yellow reflective paint, except where located behind guardrails. Such paint work shall be considered incidental to sign items.
- Contractor shall mark the back of all signs using labels and equipment provided by the State. Payment to be incidental to various contract items.
- The Contractor shall submit Shop Drawings to the Engineer for acceptance prior to fabricating Destination, Street Name, Supplemental Street Name, and Non-Standard signs.
- Fabrication and installation of Supplemental Street Name signs shall be considered incidental to installation of W1-2 and W2-2 signs.
- Street Name signs shall be paid for under - Street Name Sign ( 10 Square feet or Less) Without Posts.


- Street Name sign D3-1 shall be paid for under Street Name Sign (10 square feet or less) w/out Posts.
- Fabrication and installation of Supplemental Street Name sign D3-2 shall be considered incidental to installation of W2-1 and W2-2 signs, as applicable.
- Destination signs shall be installed with a single 2" square tube post.
- Square tube sign posts required for the installation of destination signs shall be considered incidental to - Panel for Destination Sign
- W1-8 signs shall be installed with its face perpendicular to the roadway centerline.
- Removed Signs and Posts are to be delivered to the project from the Hilo Baseyard (50 Makaala Street) by the Contractor. Payment shall be considered incidental to the various items.

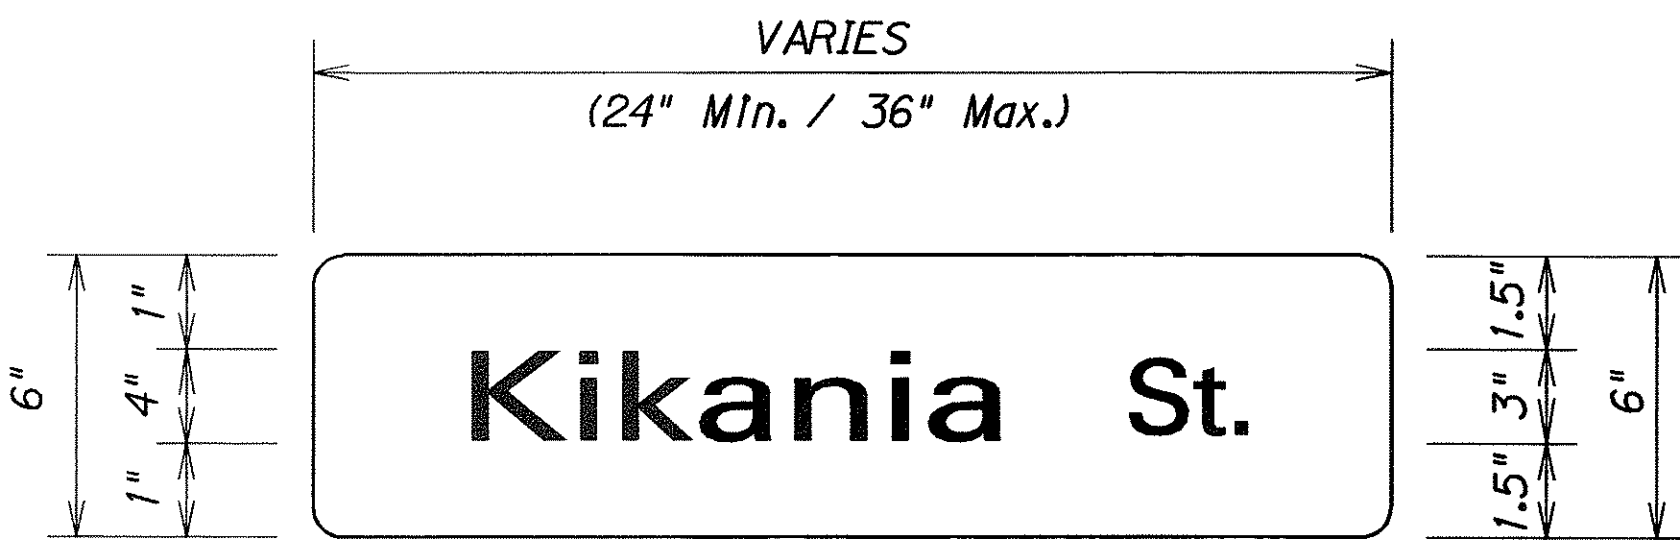

D3-1: STREET NAME SIGNS  
LETTERING: WHITE (NON-REFLECTORIZED)  
BACKGROUND: GREEN (REFLECTORIZED)  
Dimensions Typical for: KIKANIA ST.

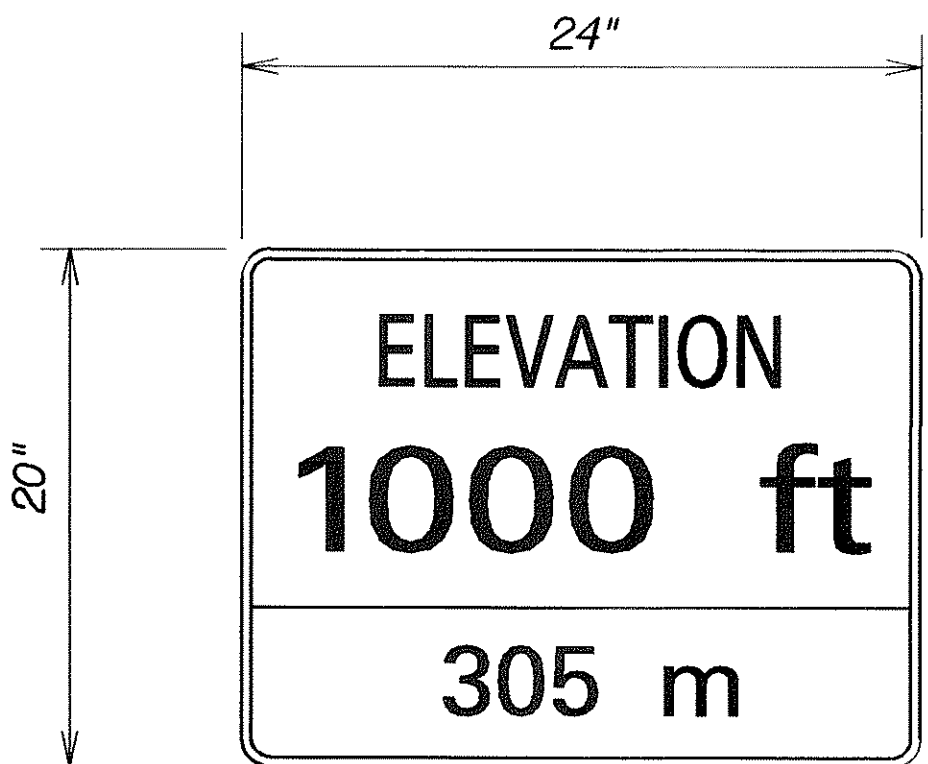

D-2  
LETTERING: WHITE (NON-REFLECTORIZED)  
BACKGROUND: GREEN (REFLECTORIZED)

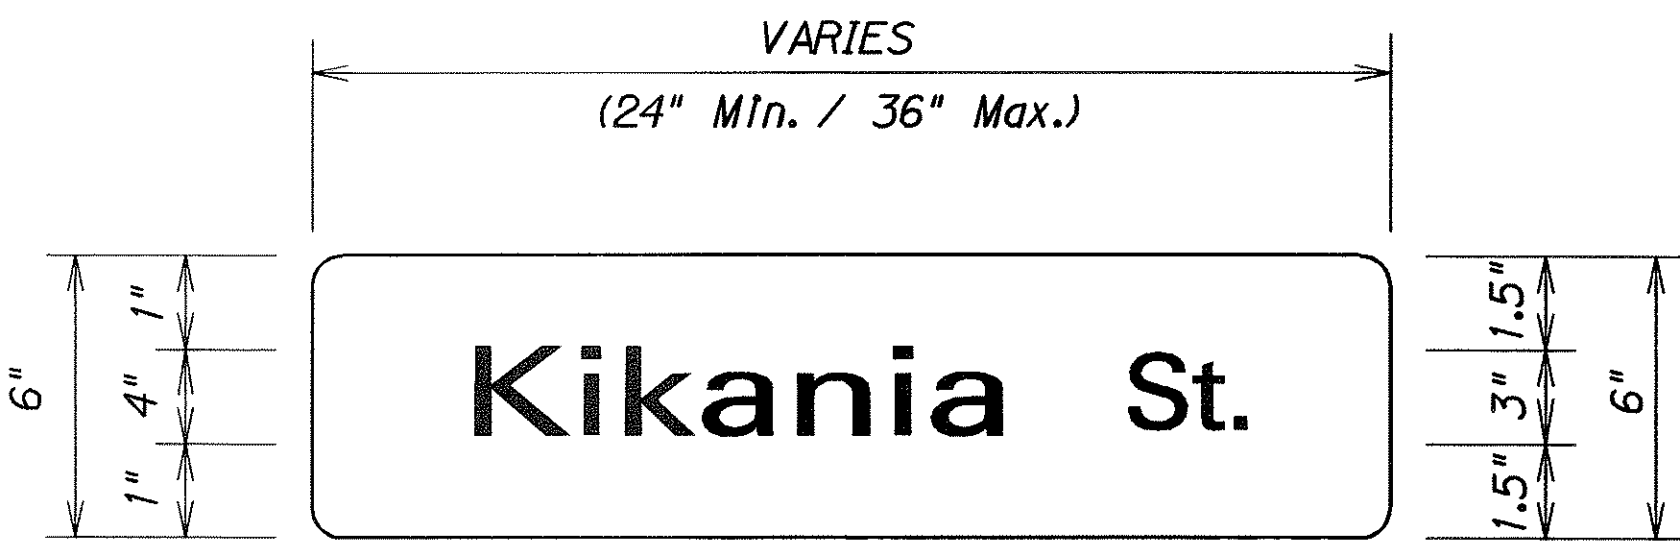

D3-2: SUPPLEMENTAL STREET NAME SIGNS  
LETTERING: BLACK (NON-REFLECTORIZED)  
BACKGROUND : YELLOW (REFLECTORIZED)  
Dimensions Typical for: KIKANIA ST.

STATE OF HAWAII DEPARTMENT OF TRANSPORTATION HIGHWAYS DIVISION	
<b><u>SIGN DETAILS AND NOTES</u></b>	
<u>OLD KEAAU-PAHOA ROAD RESURFACING</u>	
<u>KEAAU TO KEAAU HIGH SCHOOL</u>	
<u>PROJECT NO. 139A-01-05M</u>	
Scale: NTS	Date: Nov., 2004
SHEET No. 1 OF 1 SHEETS	

SURVEY PLOTTED BY	DATE
DRAWN BY	
DESIGNED BY	
CHECKED BY	
NOTED BY	
REVISIONS	
1	
2	
