




FED. ROAD DIST. NO.	STATE	PROJ. NO.	FISCAL YEAR	SHEET NO.	TOTAL SHEETS
HAWAII	HAW.	139A-01-05M	2007	7	106

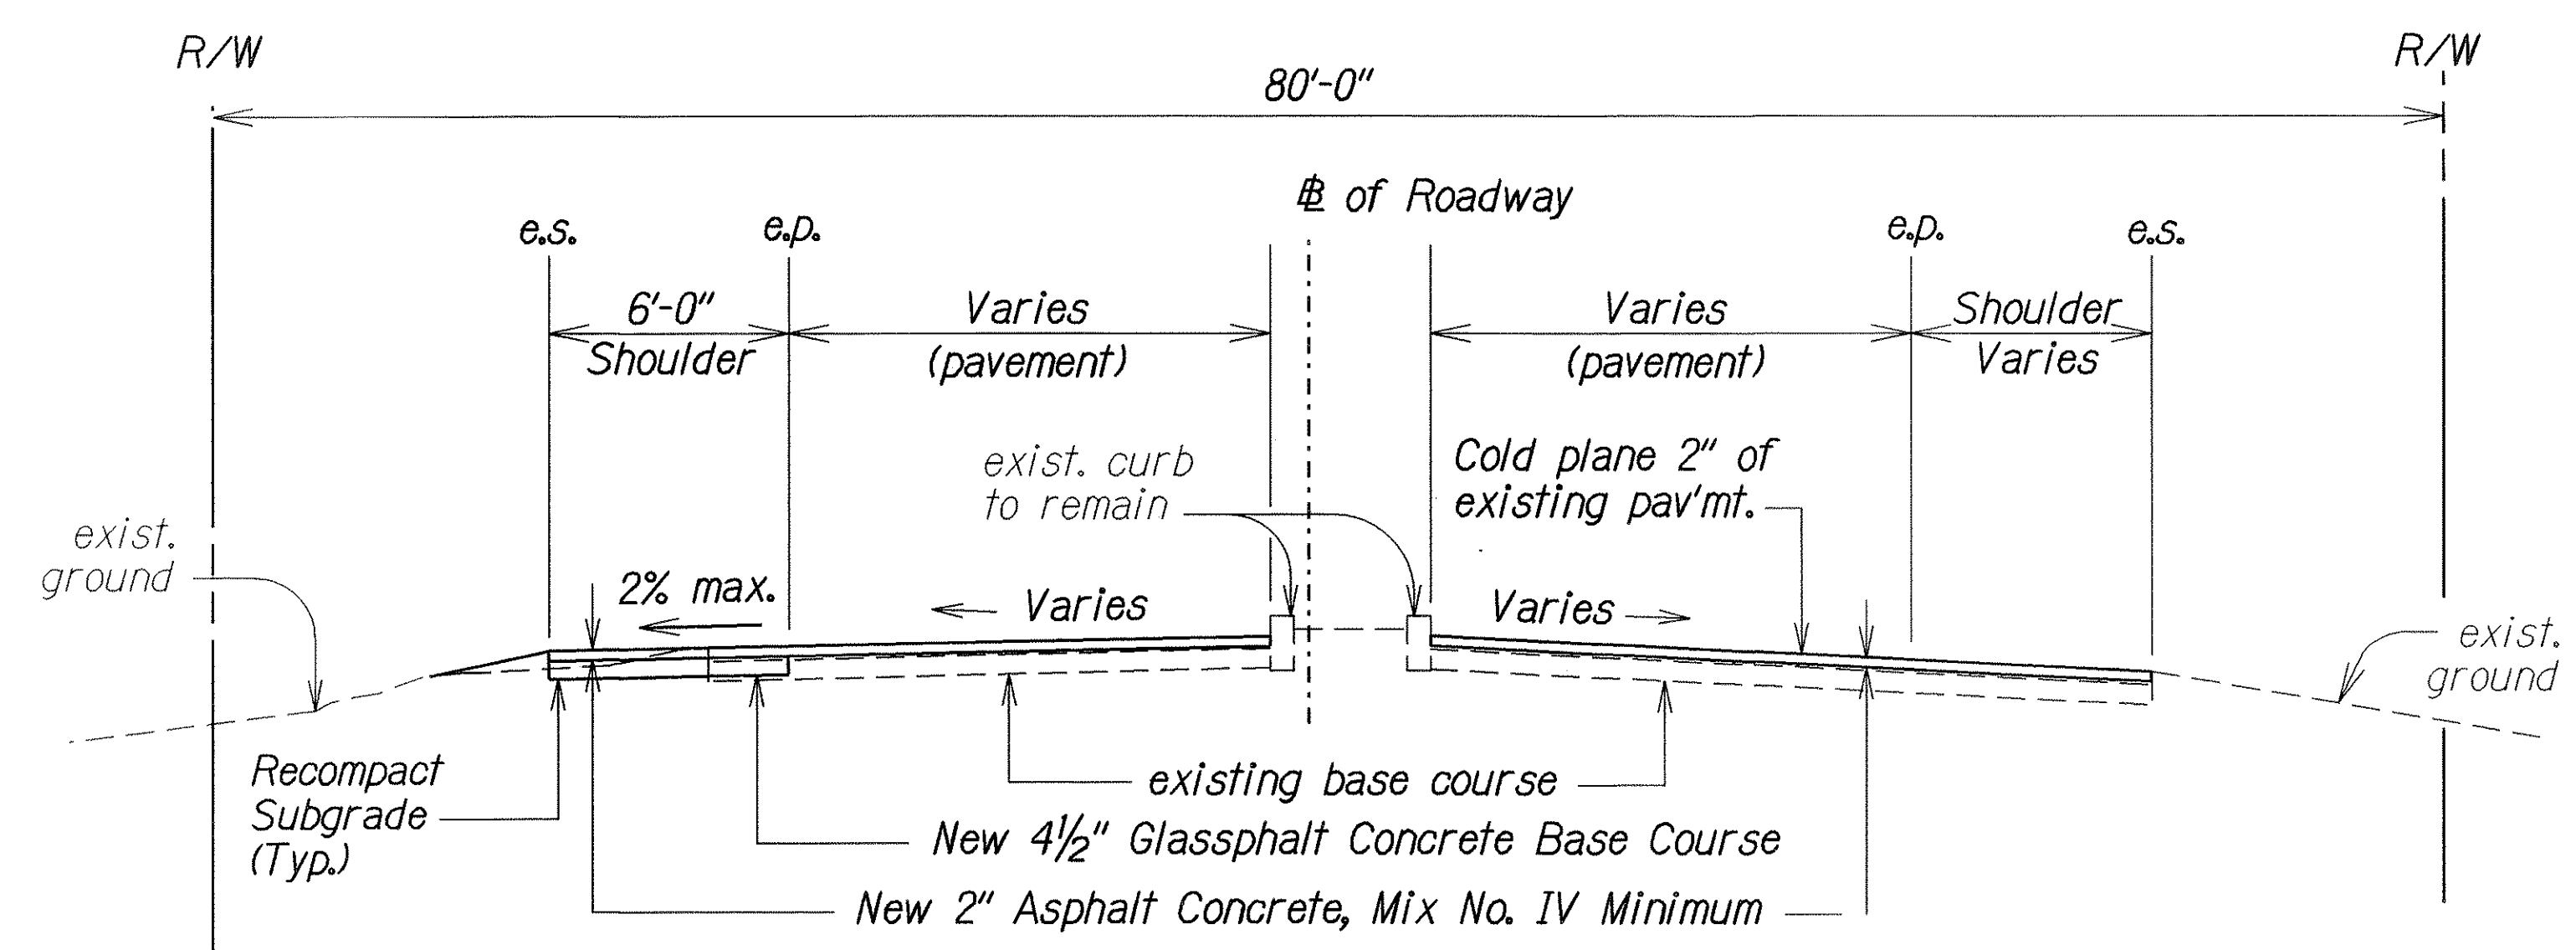


TYPICAL SECTION # Sta. 0+50 to # Sta. 1+50
 (Route #1 Sta. 0+54 to Route #1 Sta. 4+20)
 Not To Scale

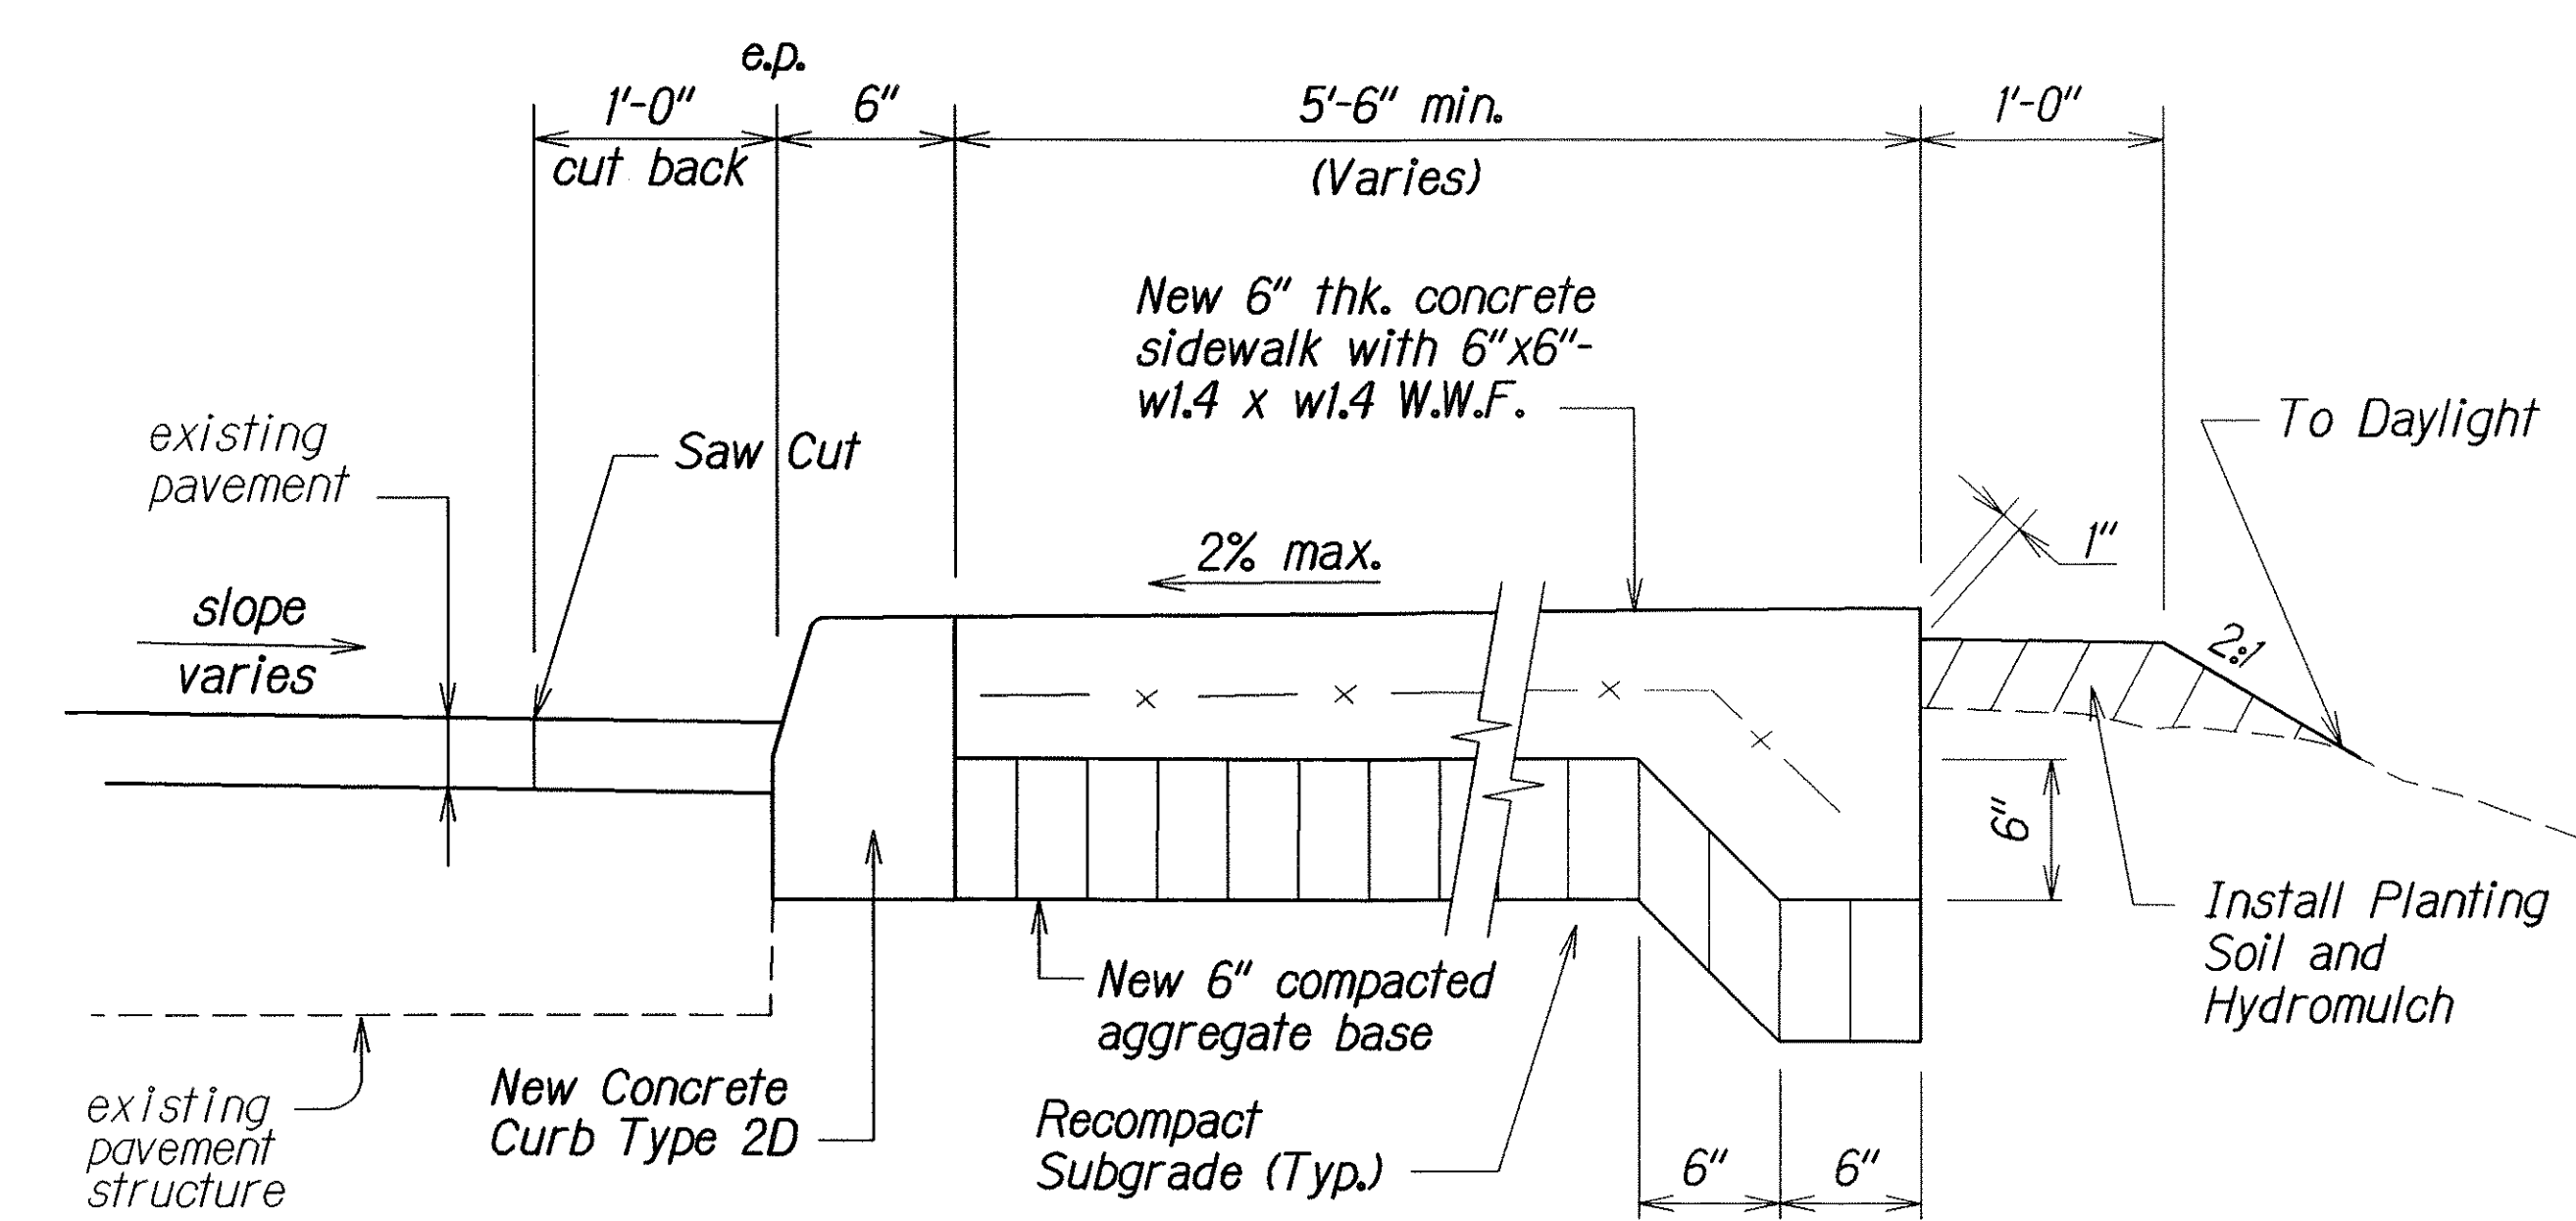

DETAIL "B"
 Not To Scale

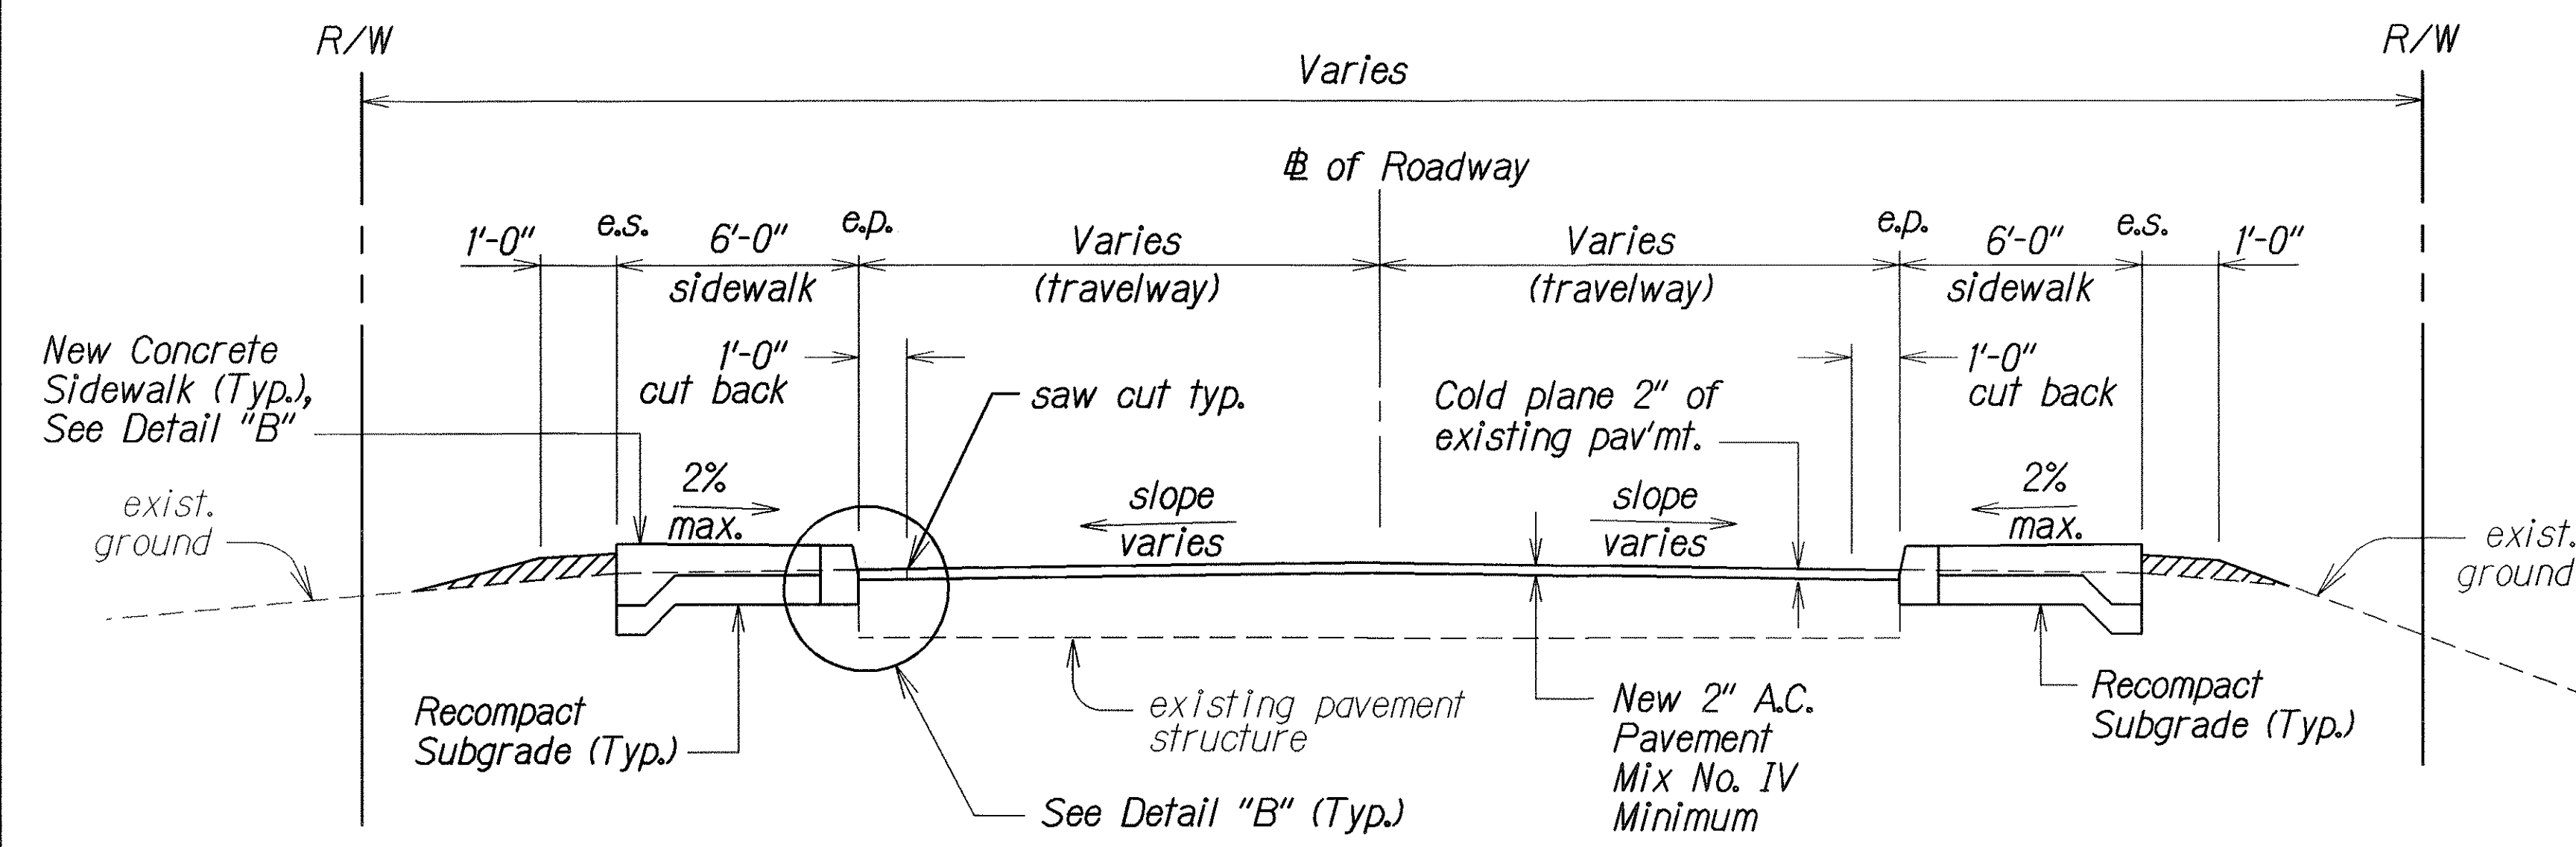

TYPICAL SECTION-(RESURFACING) WITH NEW SIDEWALK
 # Sta. 6+50 to # Sta. 9+60
 Not To Scale

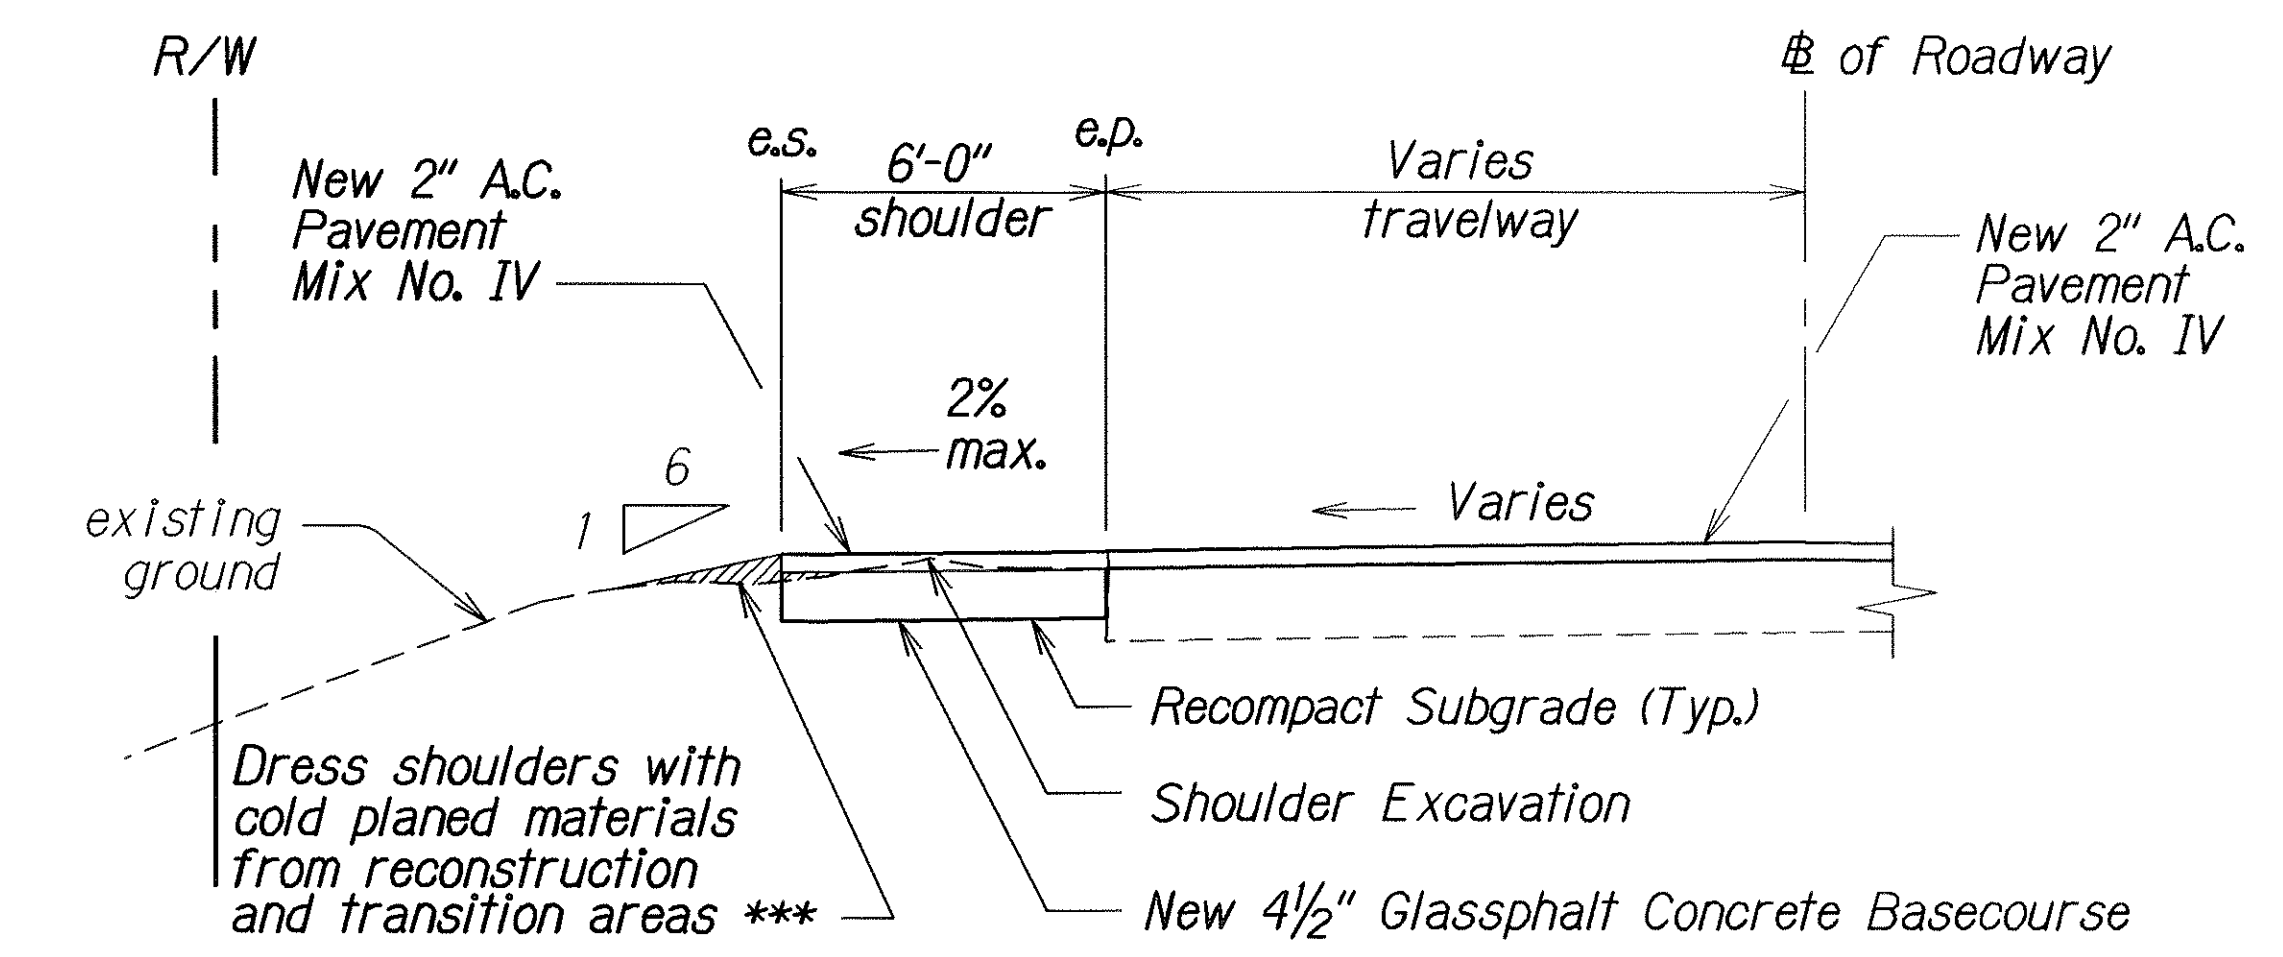

TYPICAL SHOULDER RECONSTRUCTION
 Not to Scale

*** Dressing of Shoulders shall not be paid for separately, but shall be considered incidental to Asphalt Concrete Mix No. IV.

SURVEY PLOTTED BY	DATE
DRAWN BY	
DESIGNED BY	
CHECKED BY	
ORIGINAL PLAN	
NOTE BOOK	
5/10/2007	
N. H. / K. H.	

STATE OF HAWAII
 DEPARTMENT OF TRANSPORTATION
 HIGHWAYS DIVISION


TYPICAL SECTION AND DETAILS

OLD KEA'AU-PAHOA ROAD RESURFACING
 KEA'AU TO KEAAU HIGH SCHOOL
 PROJECT NO. 139A-01-05M

Scale: As Shown Date: Nov., 2004


SHEET No. 1 OF 3 SHEETS

FED. ROAD DIST.	STATE	PROJ. NO.	FISCAL YEAR	SHEET NO.	TOTAL SHEETS
HAWAII	HAW.	139A-01-05M	2007	8	106

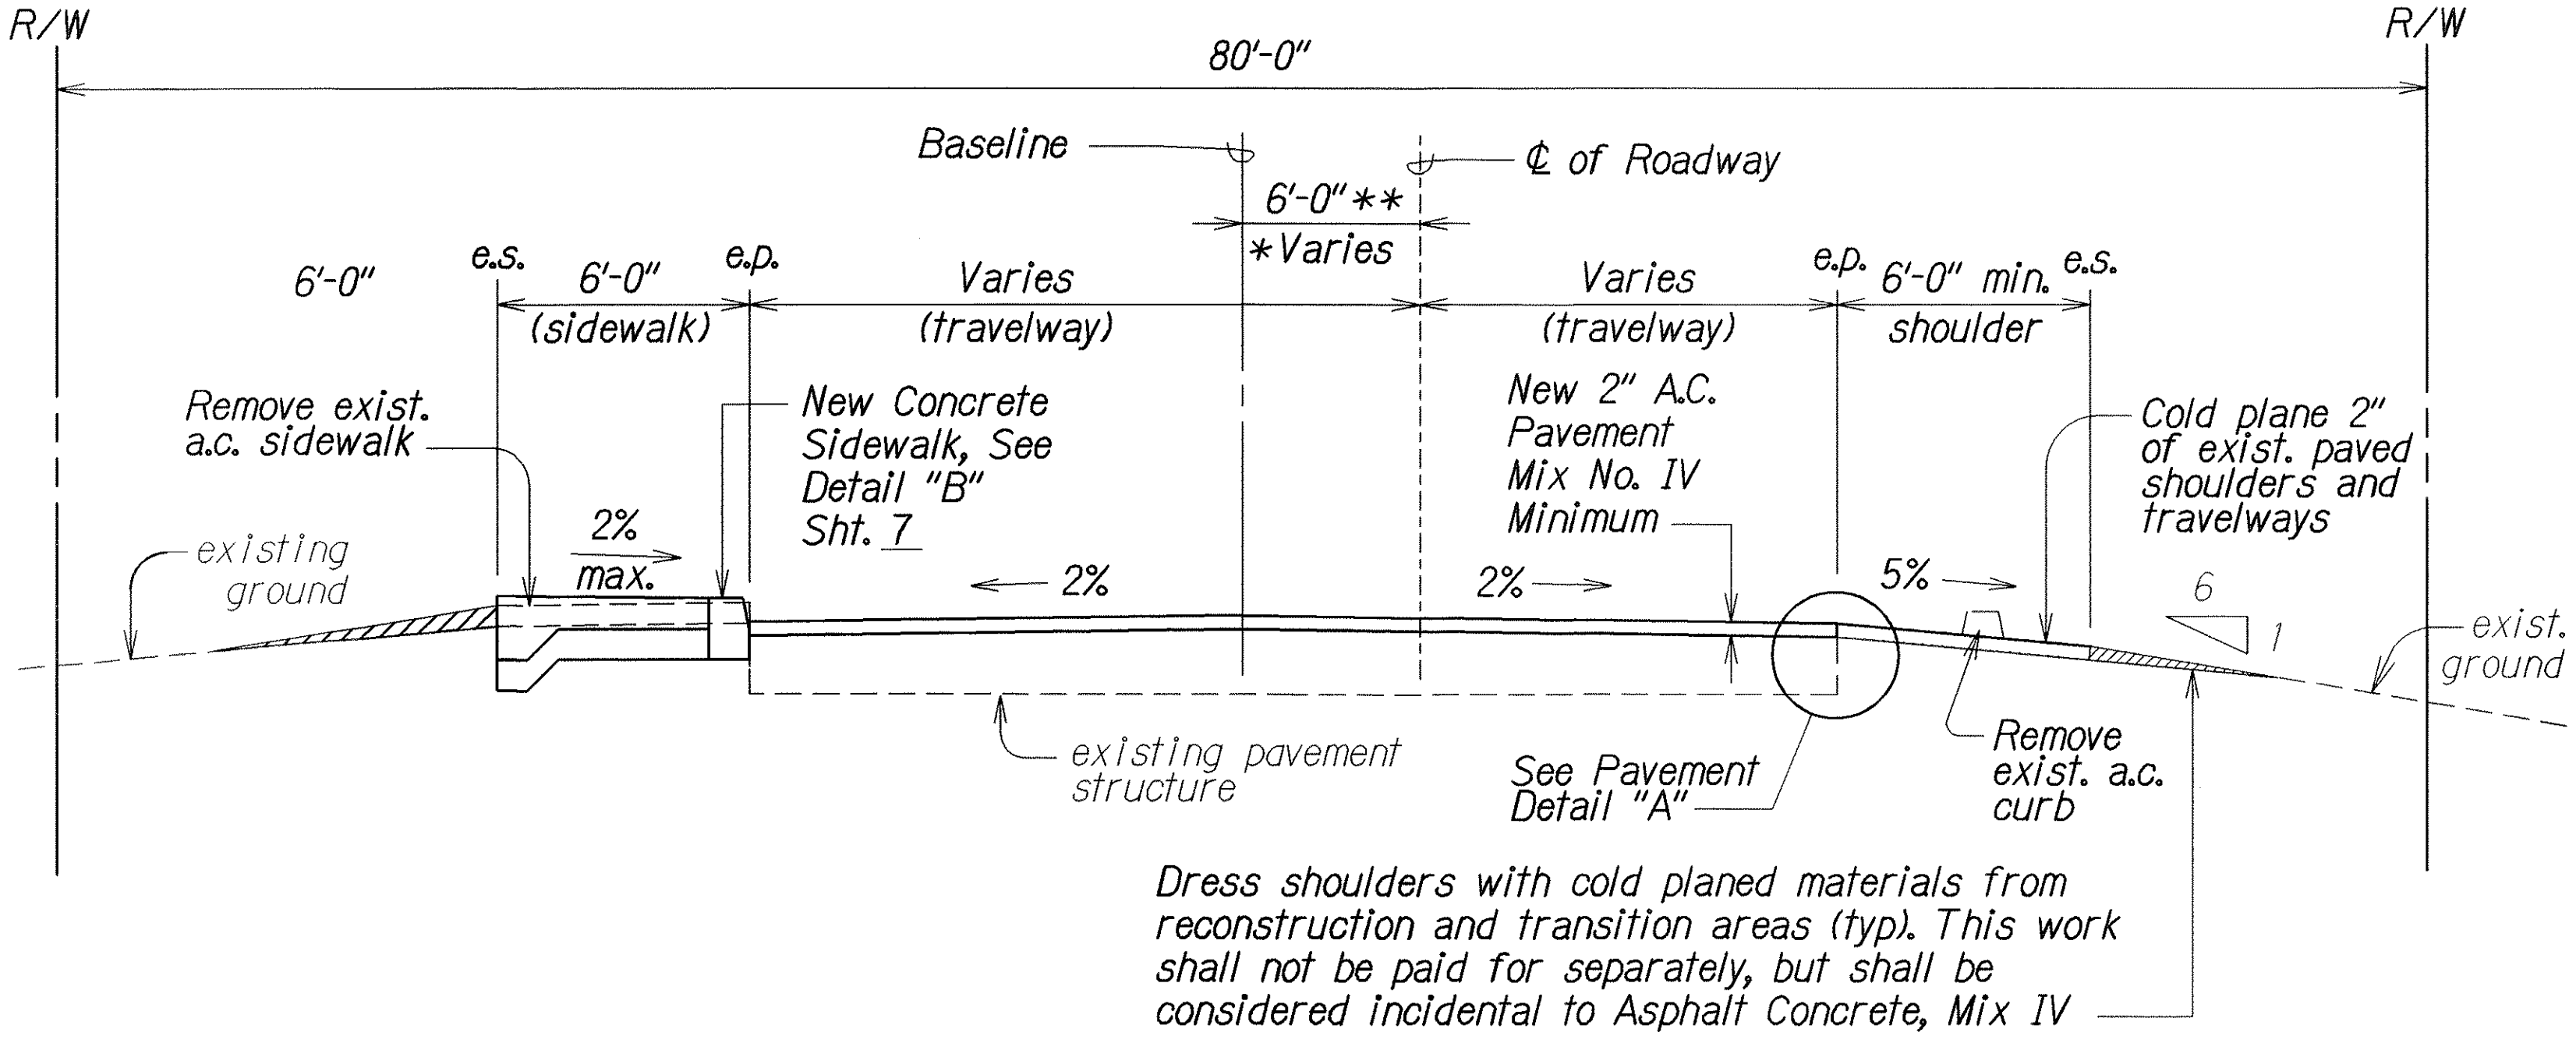


TYPICAL SECTION WITH NEW SIDEWALK AND PAVED SHOULDERS

* Sta. 9+60 to Sta. 11+00
** Sta. 11+00 to Sta. 16+50
Not To Scale

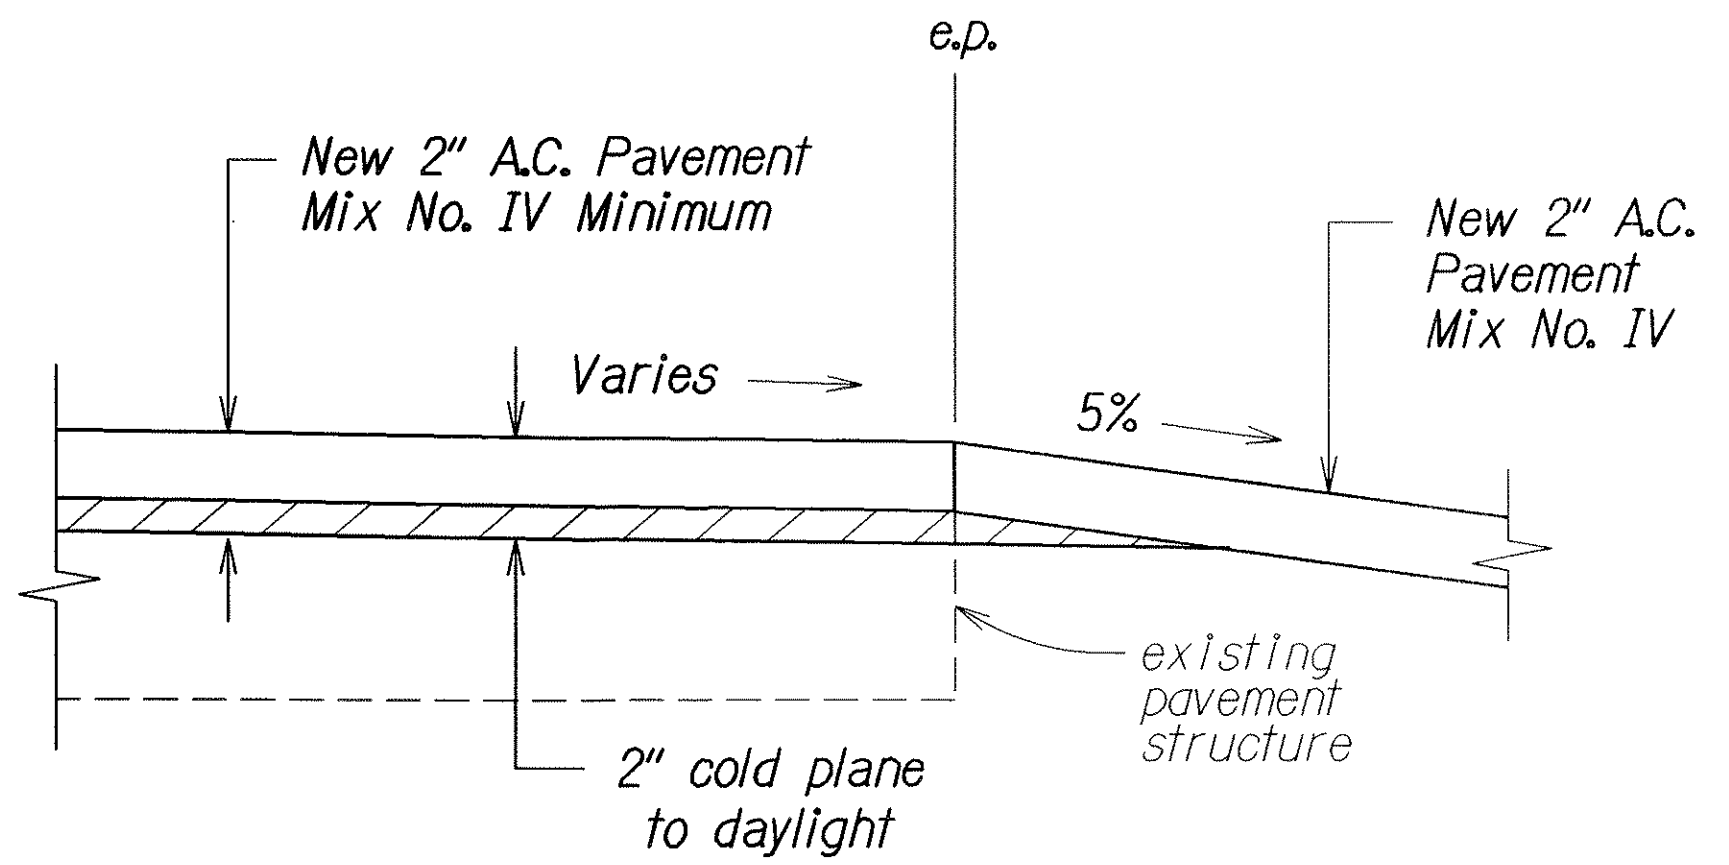


DETAIL "A"
Not To Scale

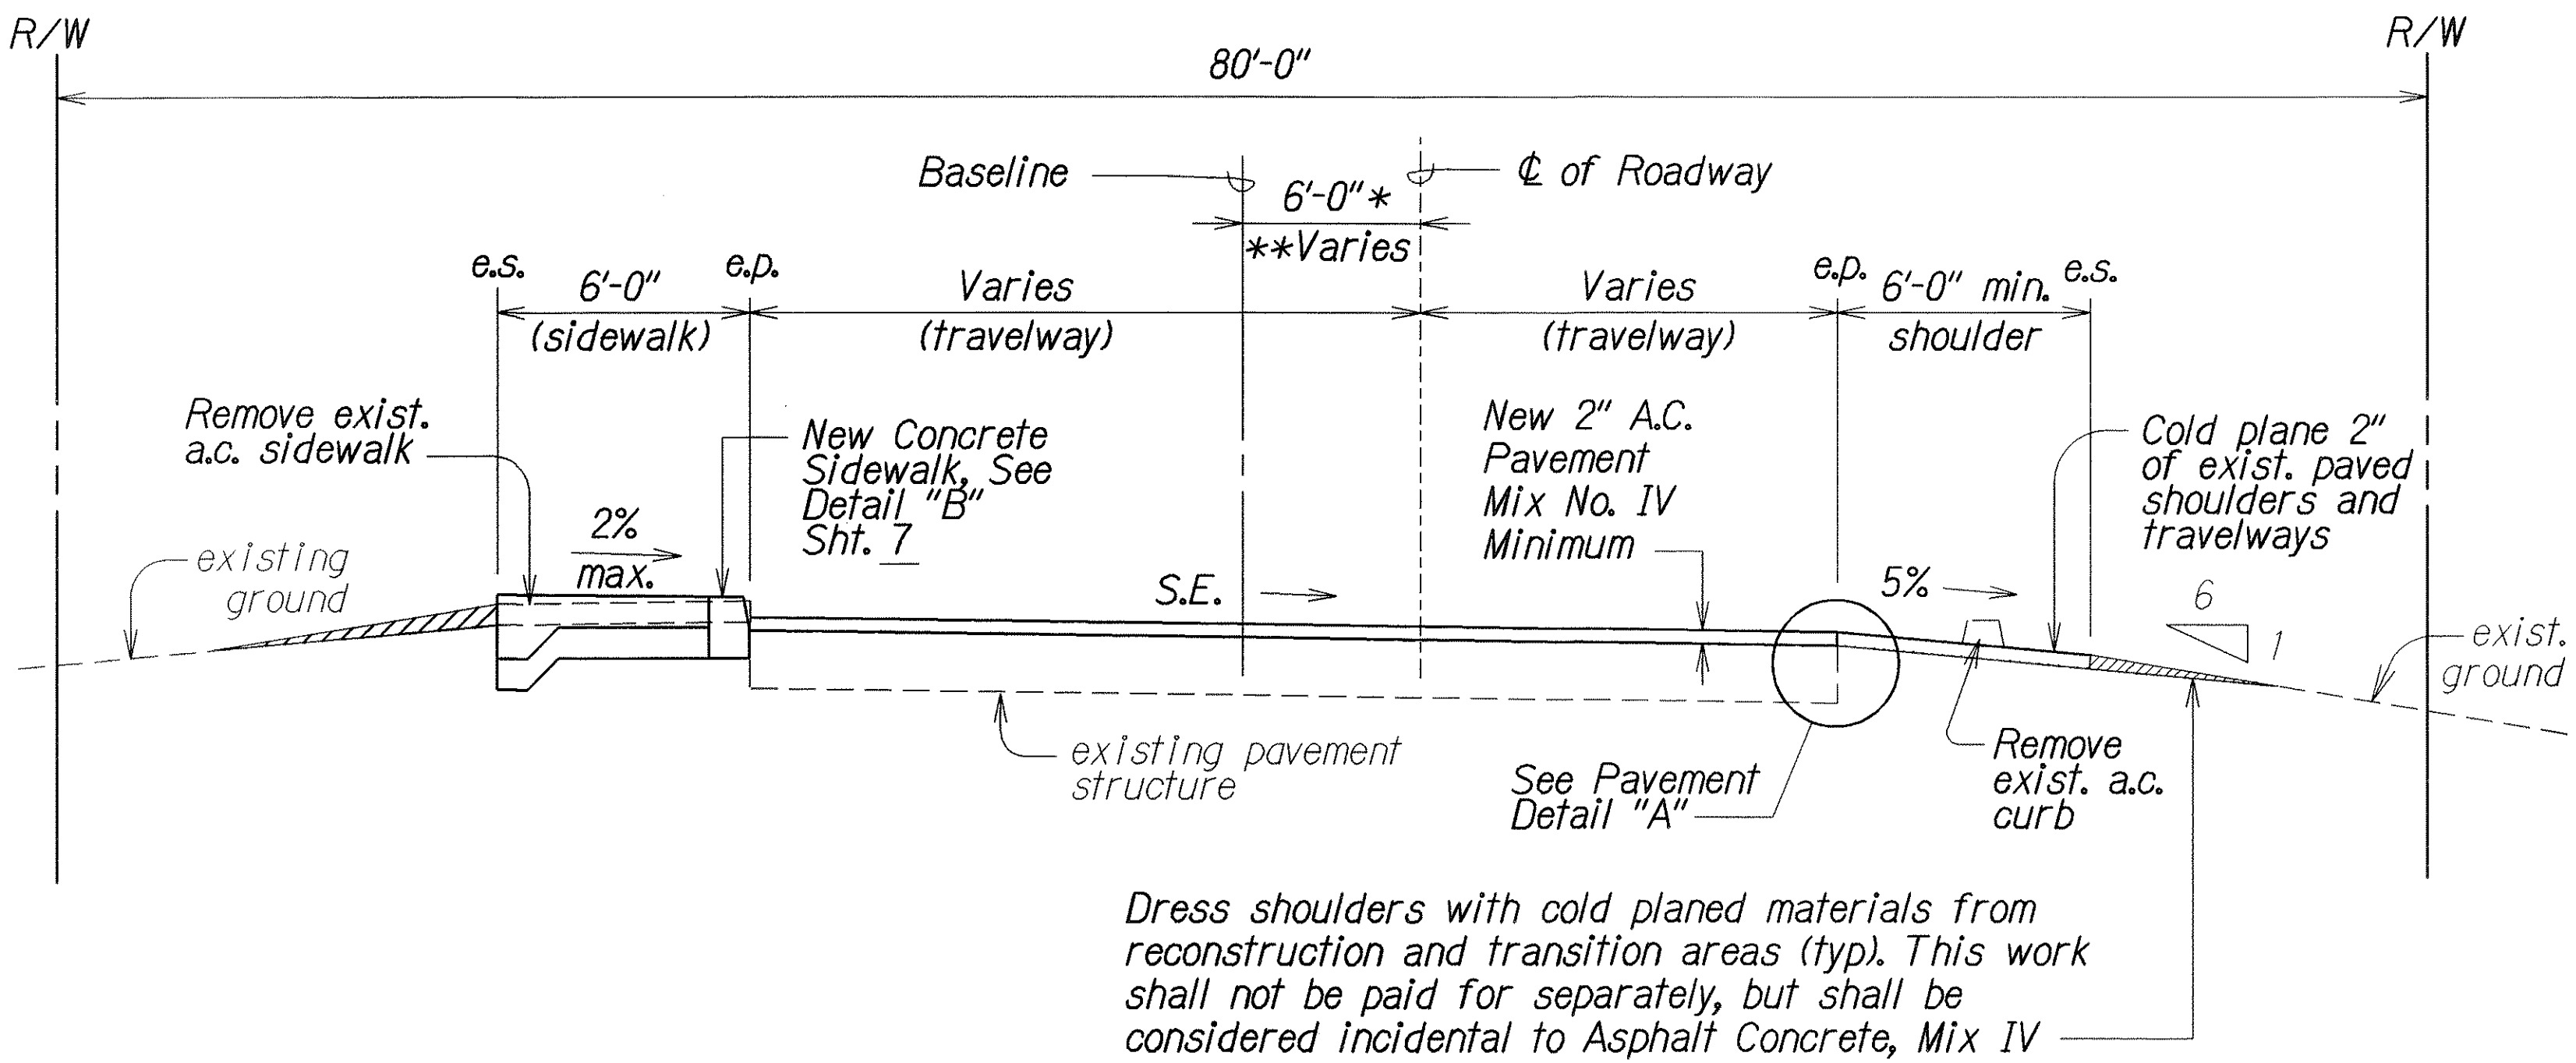

TYPICAL SUPERELEVATION SECTION

* Sta. 16+50 to Sta. 21+12.90
** Sta. 21+12.90 to Sta. 24+00
Not To Scale

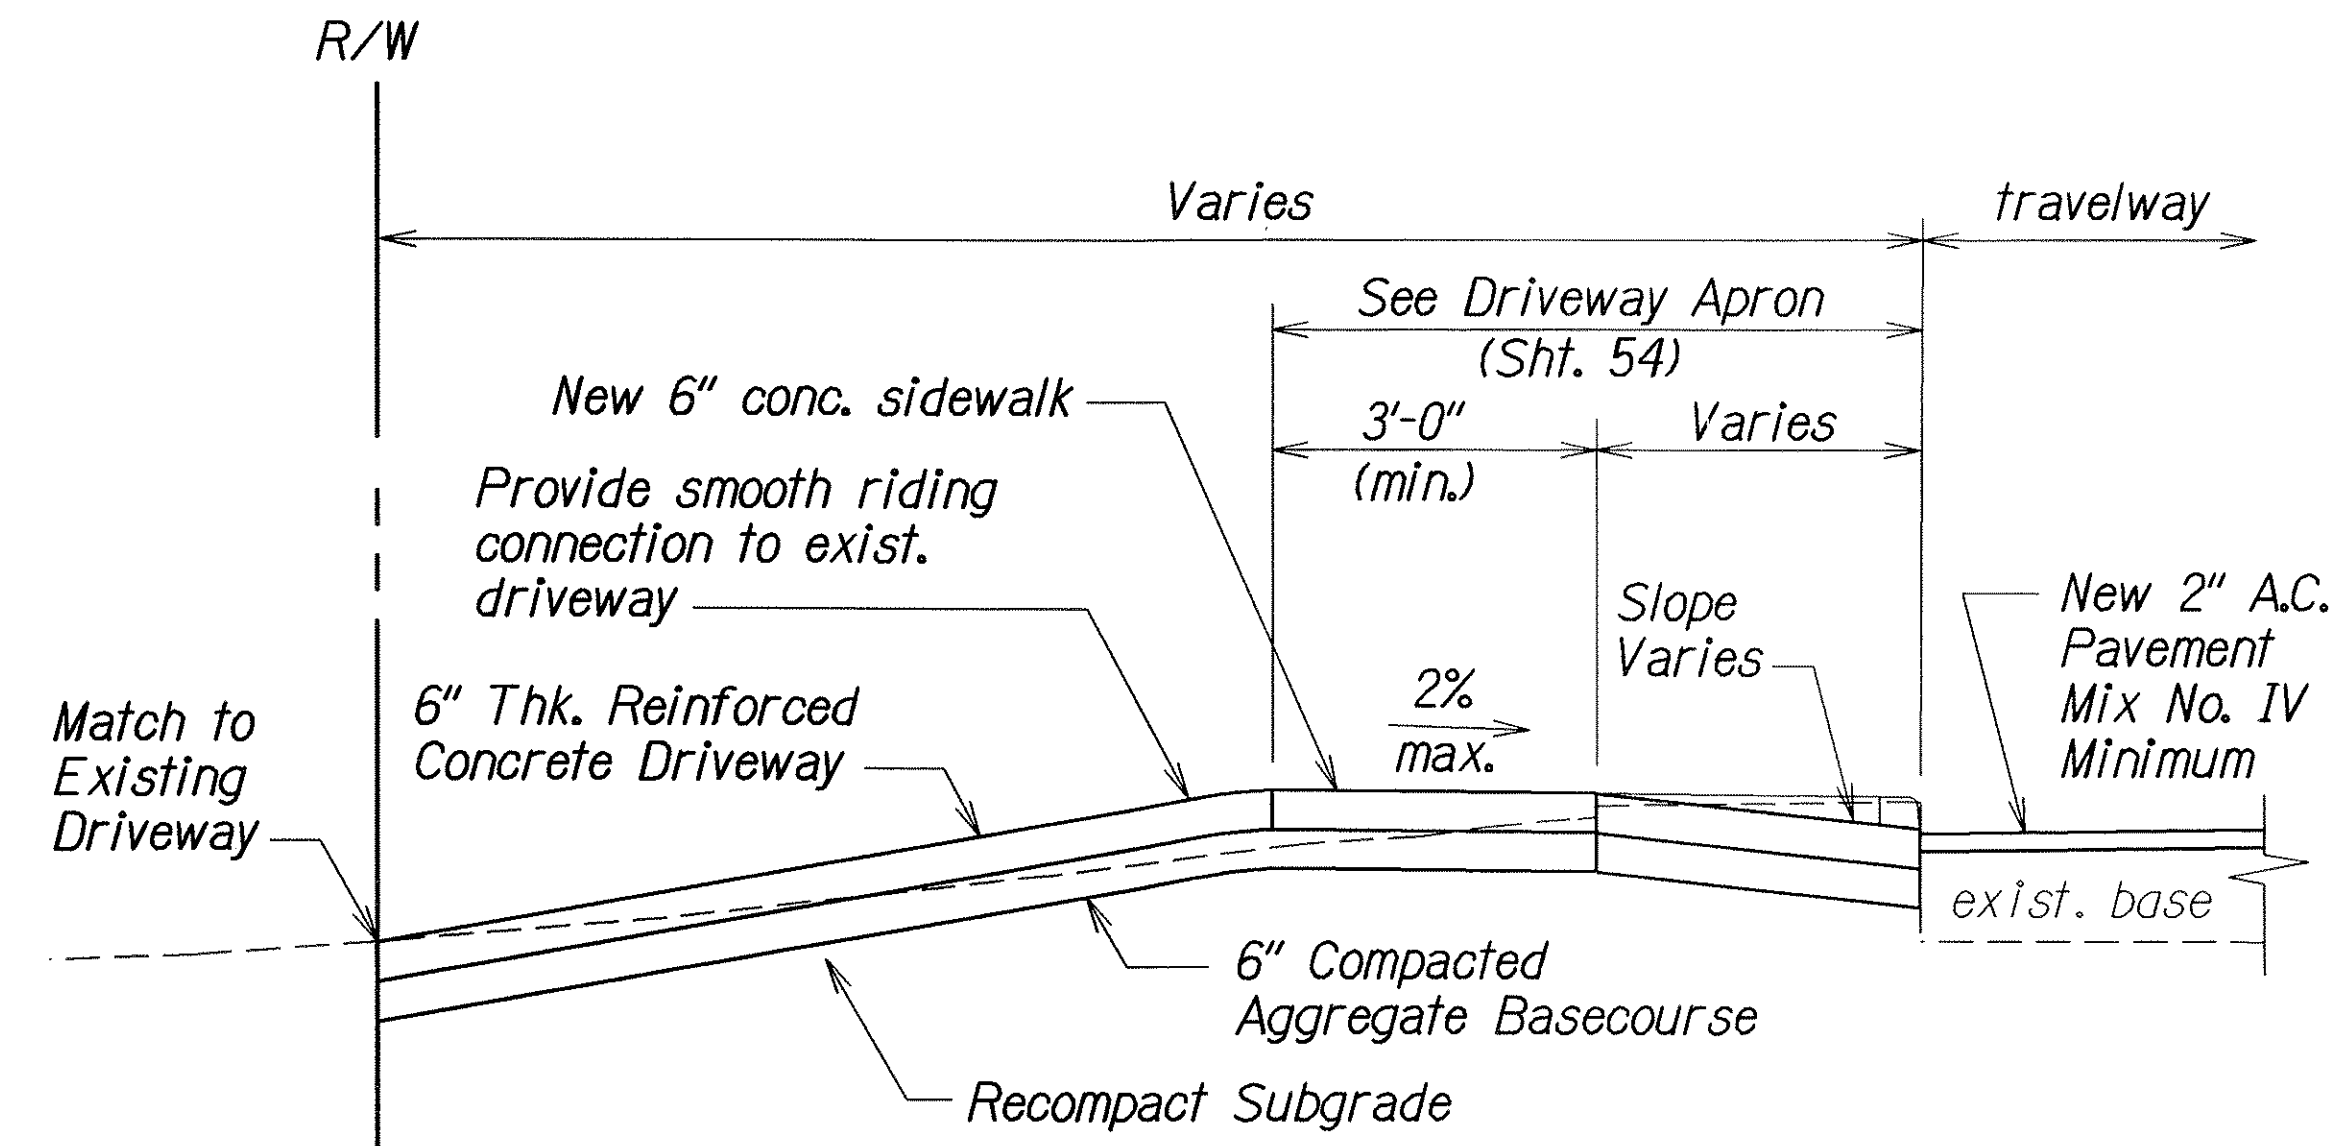


TYPICAL DRIVEWAY RECONSTRUCTION
Not to Scale


STATE OF HAWAII
DEPARTMENT OF TRANSPORTATION
HIGHWAYS DIVISION
**TYPICAL SECTION
AND DETAILS**
OLD KEA'AU-PAHOA ROAD RESURFACING
KEA'AU TO KEAAU HIGH SCHOOL
PROJECT NO. 139A-01-05M
Scale: As Shown Date: Nov., 2004
SHEET No. 2 OF 3 SHEETS

DATE	_____
DESIGNED BY	_____
DRAWN BY	_____
CHECKED BY	_____
ORIGINAL PLAN	_____


FED. ROAD DIST.	STATE	PROJ. NO.	FISCAL YEAR	SHEET NO.	TOTAL SHEETS
HAWAII	HAW.	139A-01-05M	2007	9	106

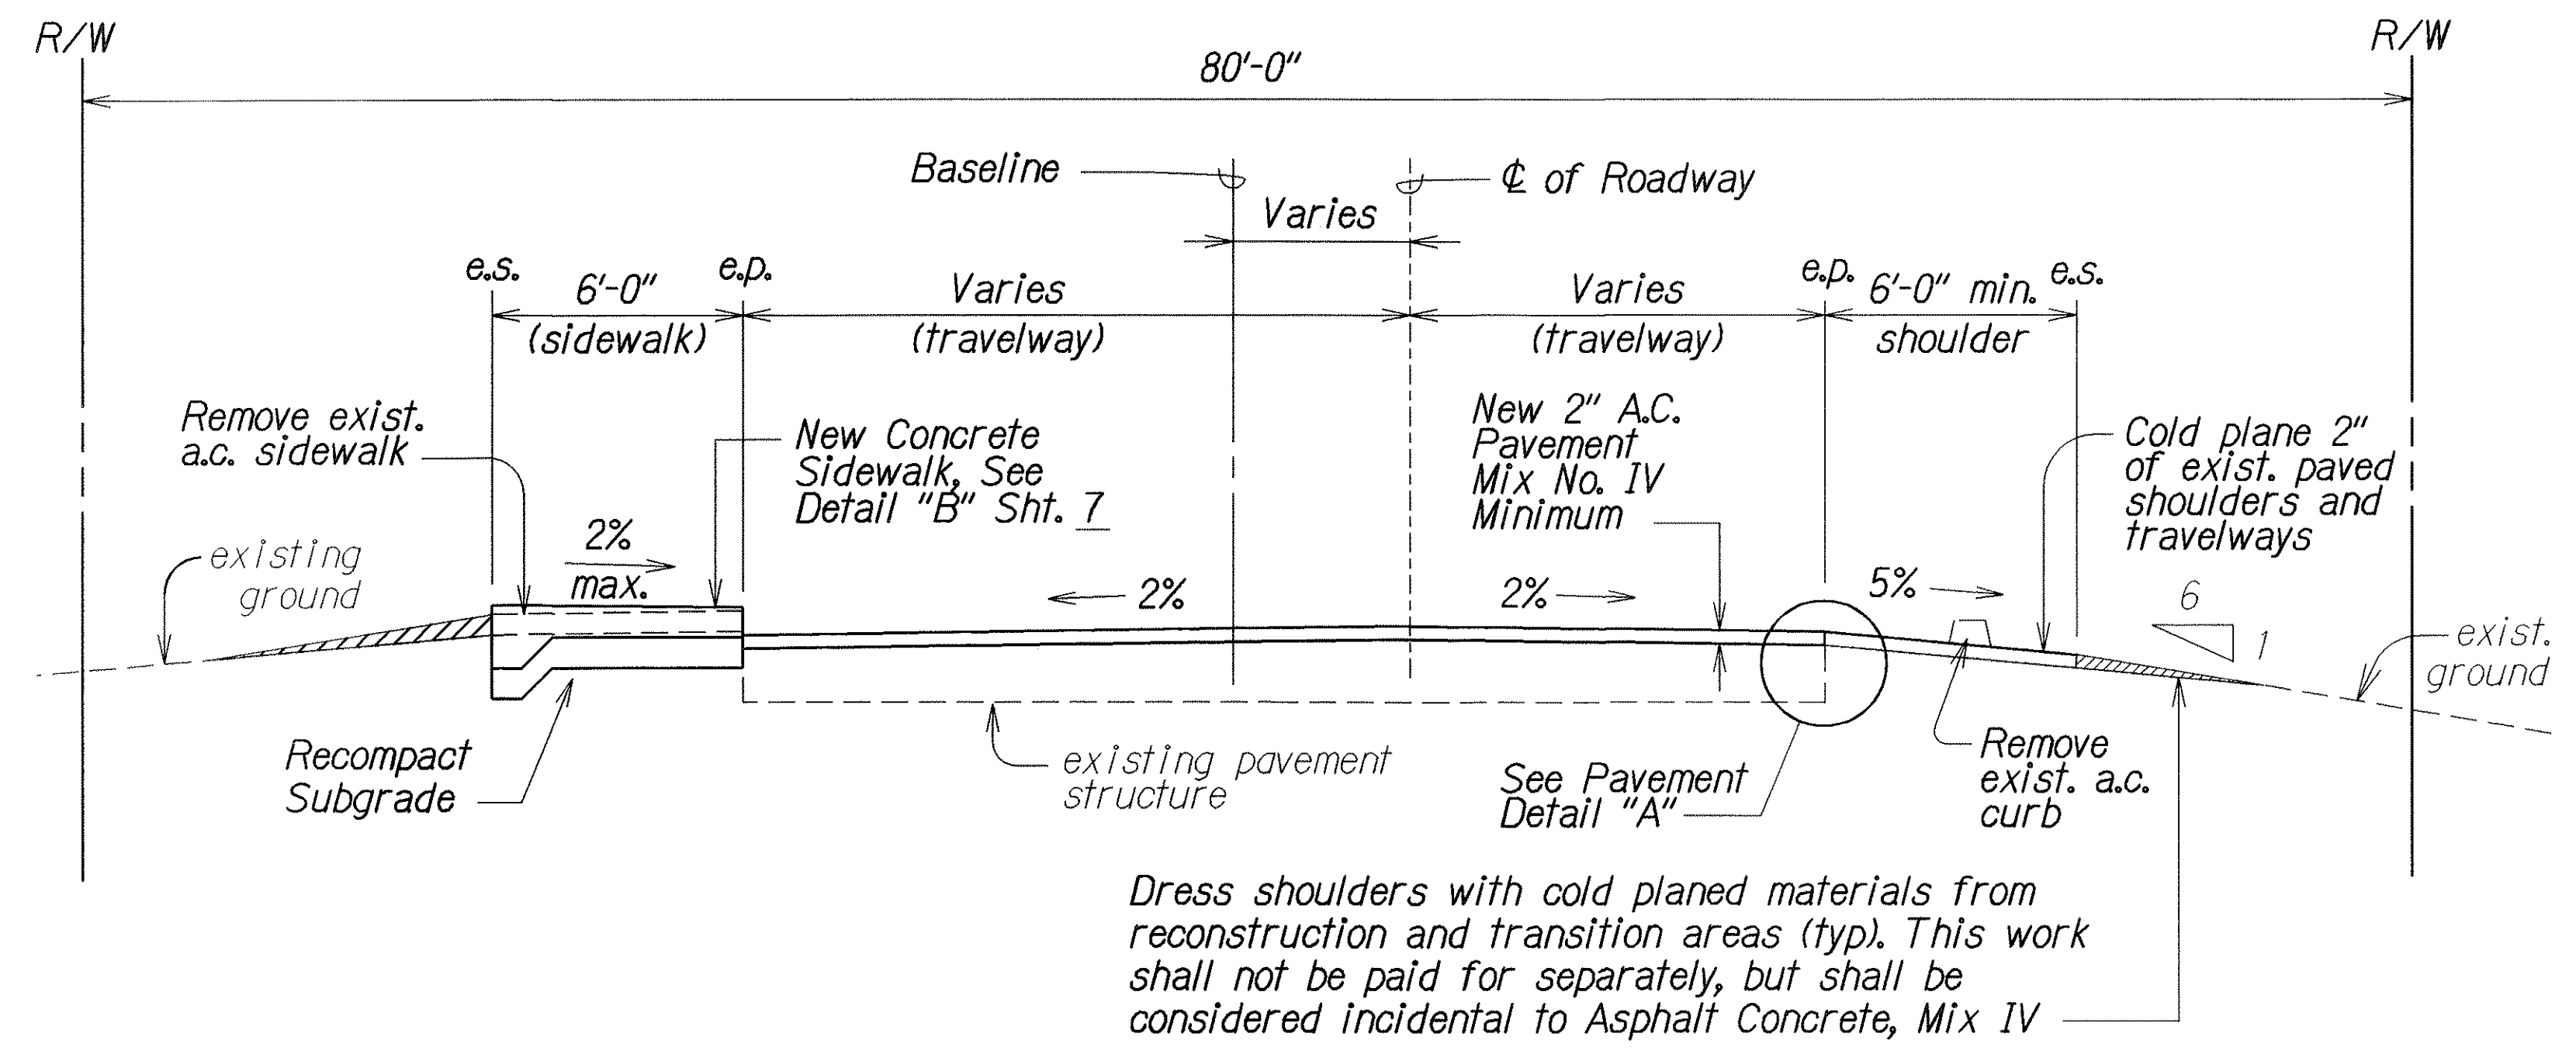

TYPICAL SECTION WITH NEW SIDEWALK AND PAVED SHOULDERS
 Sta. 24+00 to Sta. 32+36
 Not To Scale

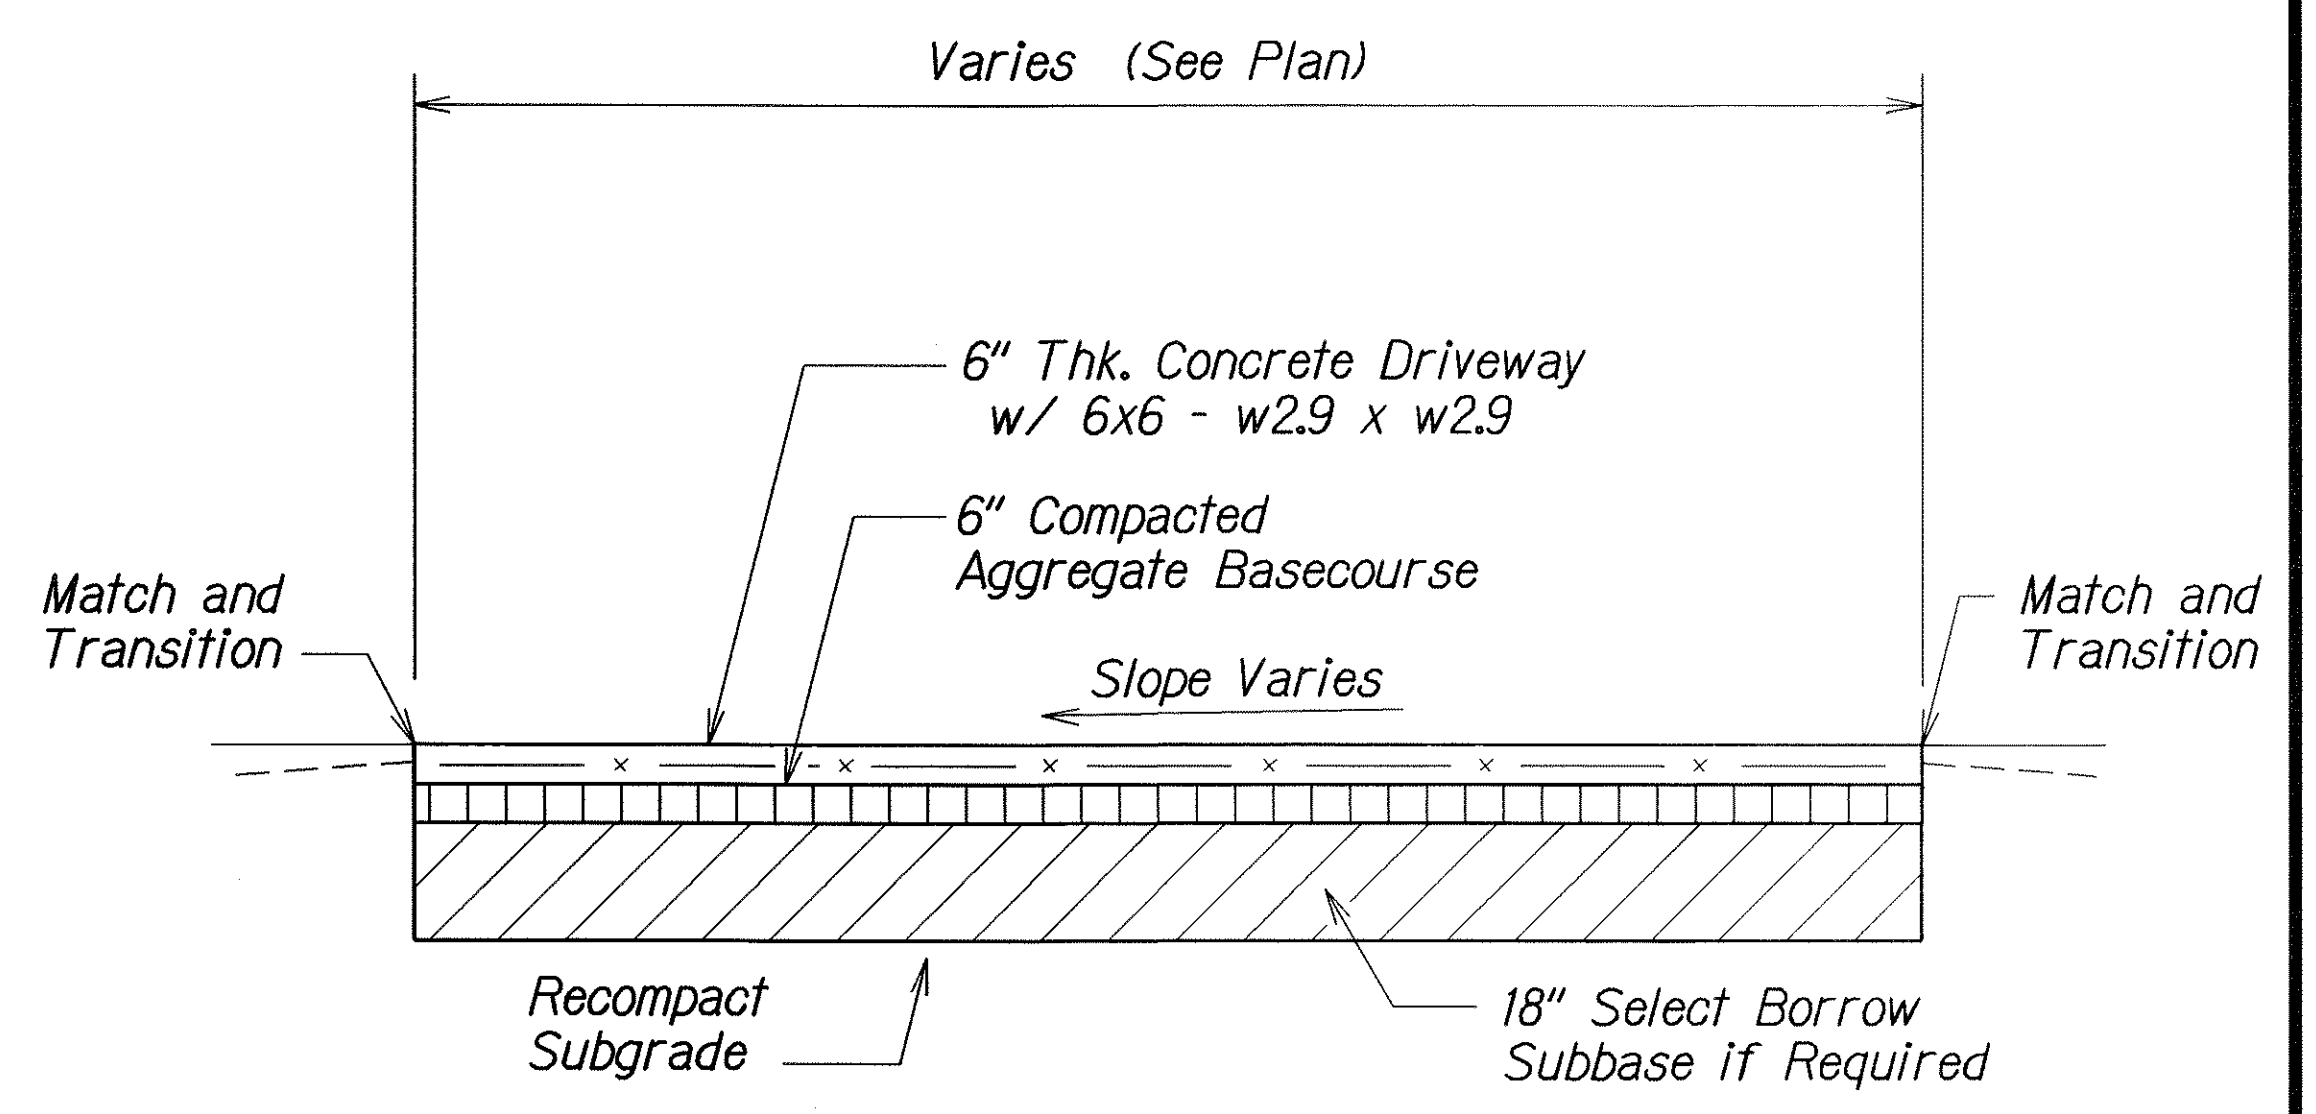

TYPICAL CONCRETE DRIVEWAY SECTION
 Not to Scale

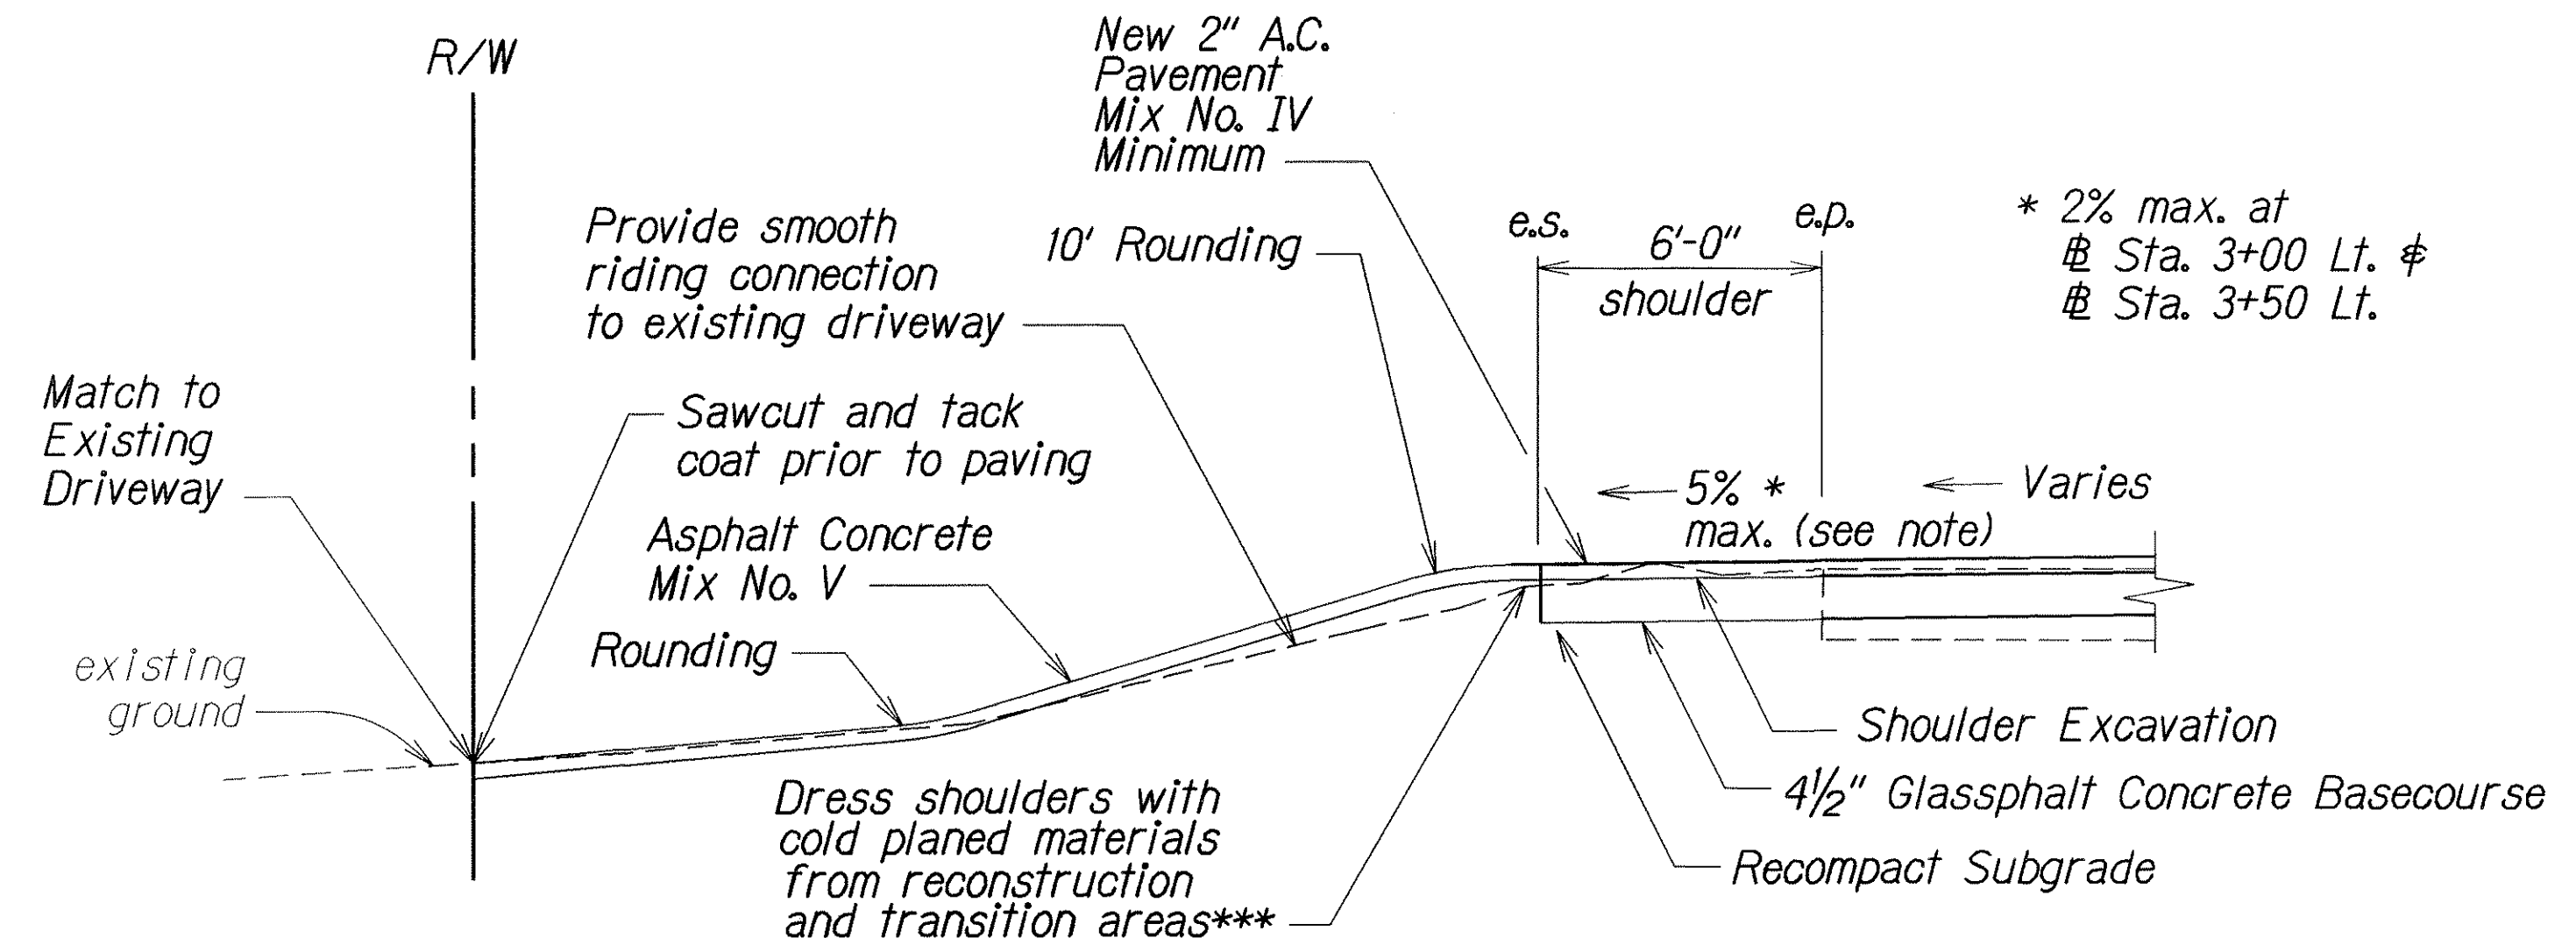

TYPICAL DRIVEWAY/SIDEROAD RECONSTRUCTION
 Not to Scale

ORIGINAL PLAN	DATE
DRAWN BY	
DESIGNED BY	
CHECKED BY	
APPROVED BY	

STATE OF HAWAII
DEPARTMENT OF TRANSPORTATION
HIGHWAYS DIVISION

**TYPICAL SECTION
AND DETAILS**

OLD KEA'AU-PAHOA ROAD RESURFACING
KEA'AU TO KEAAU HIGH SCHOOL
PROJECT NO. 139A-01-05M
Scale: As Shown Date: Nov., 2004

SHEET No. 3 OF 3 SHEETS