

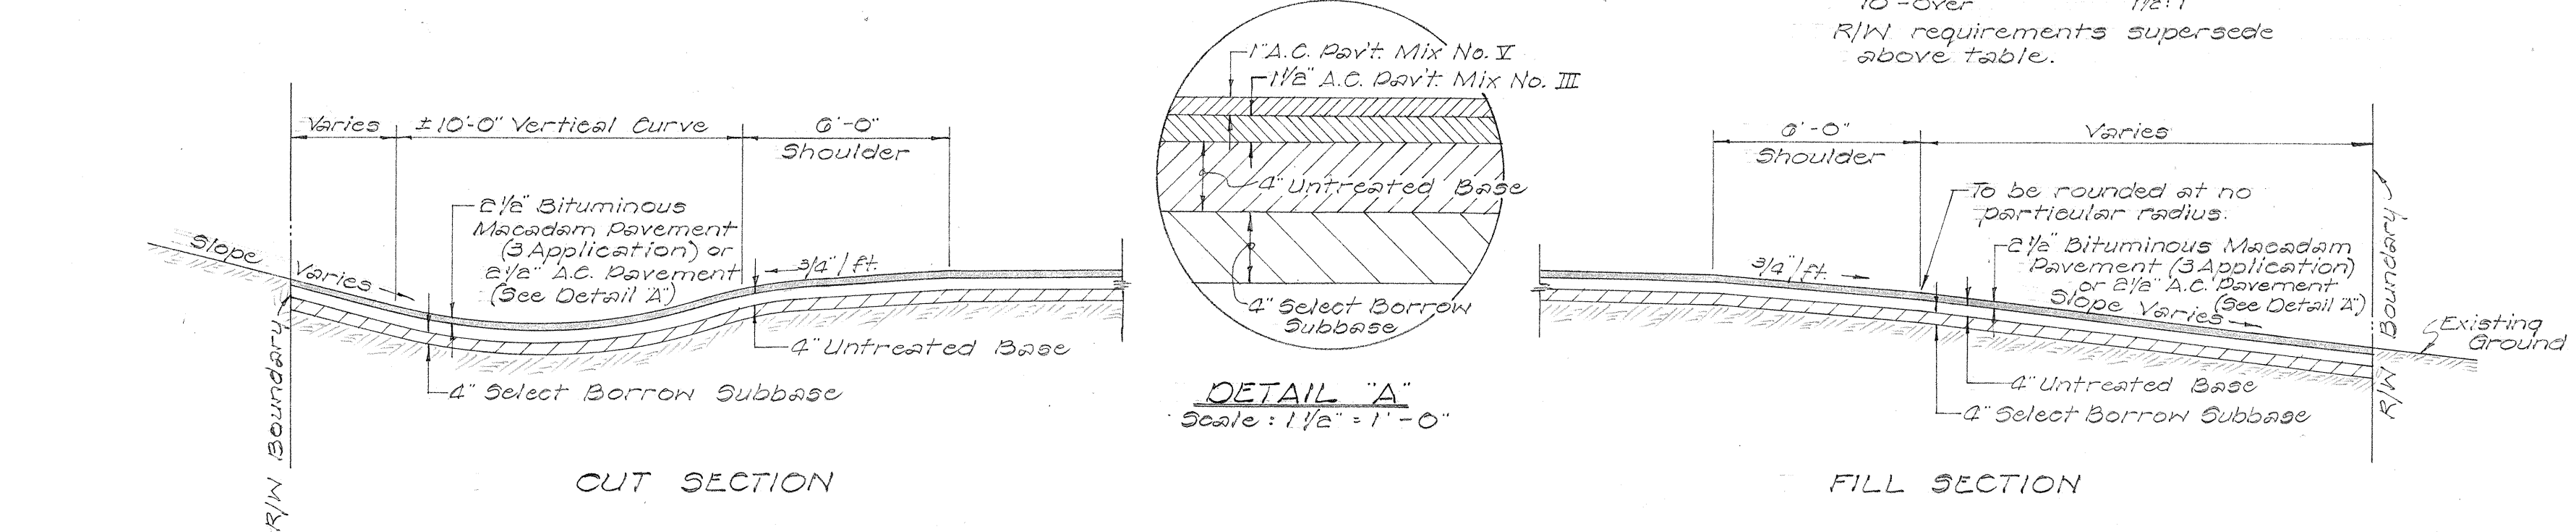
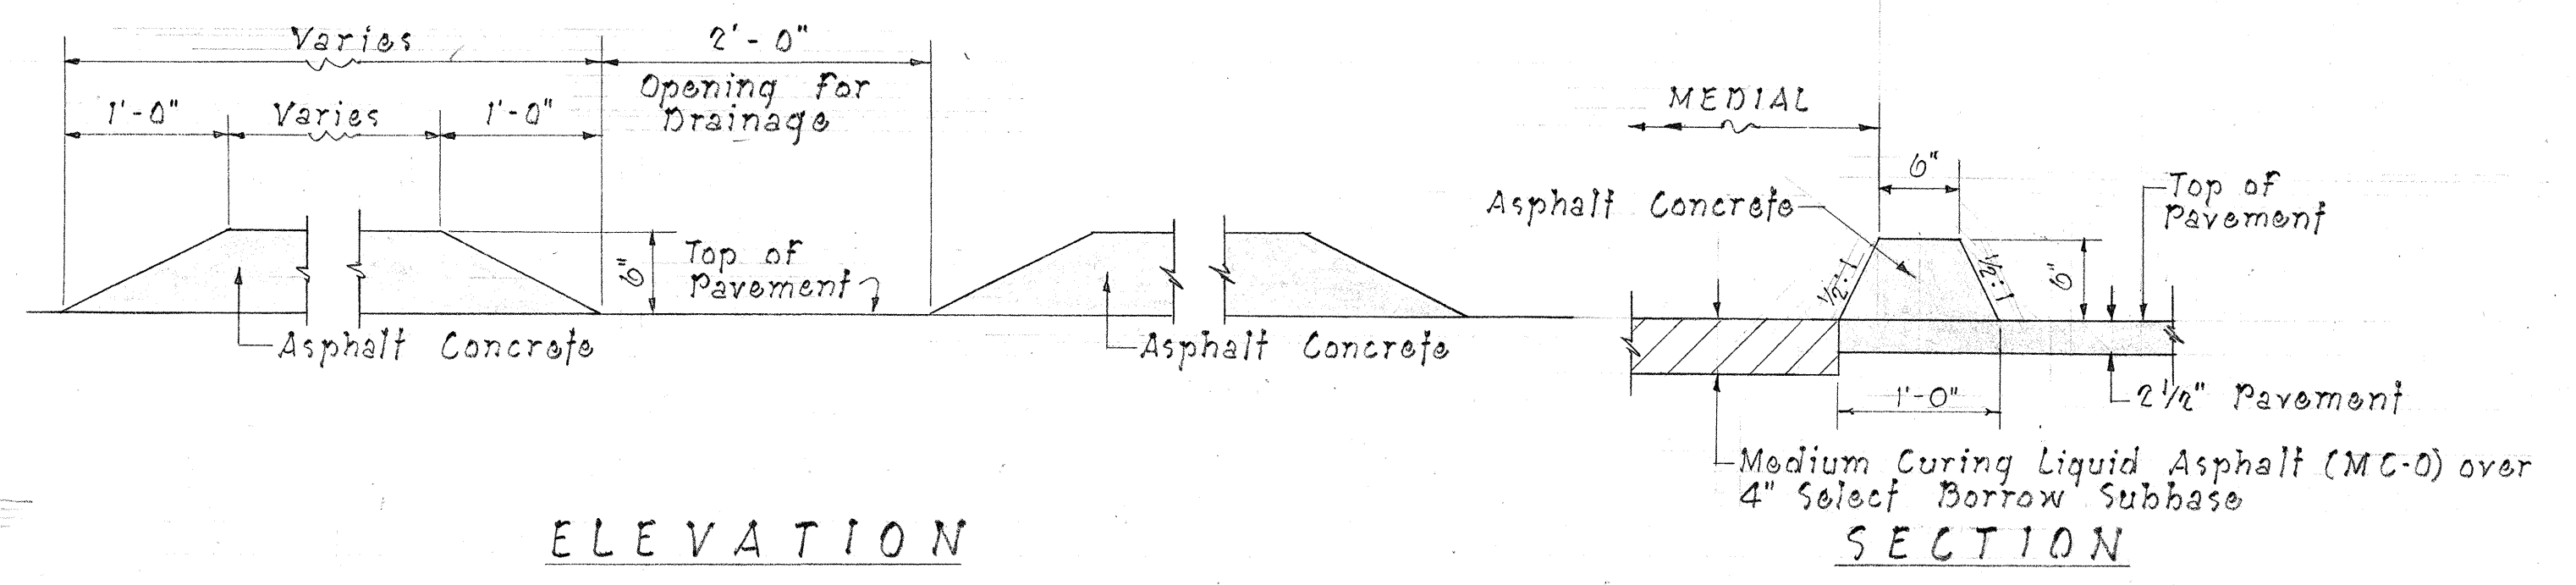
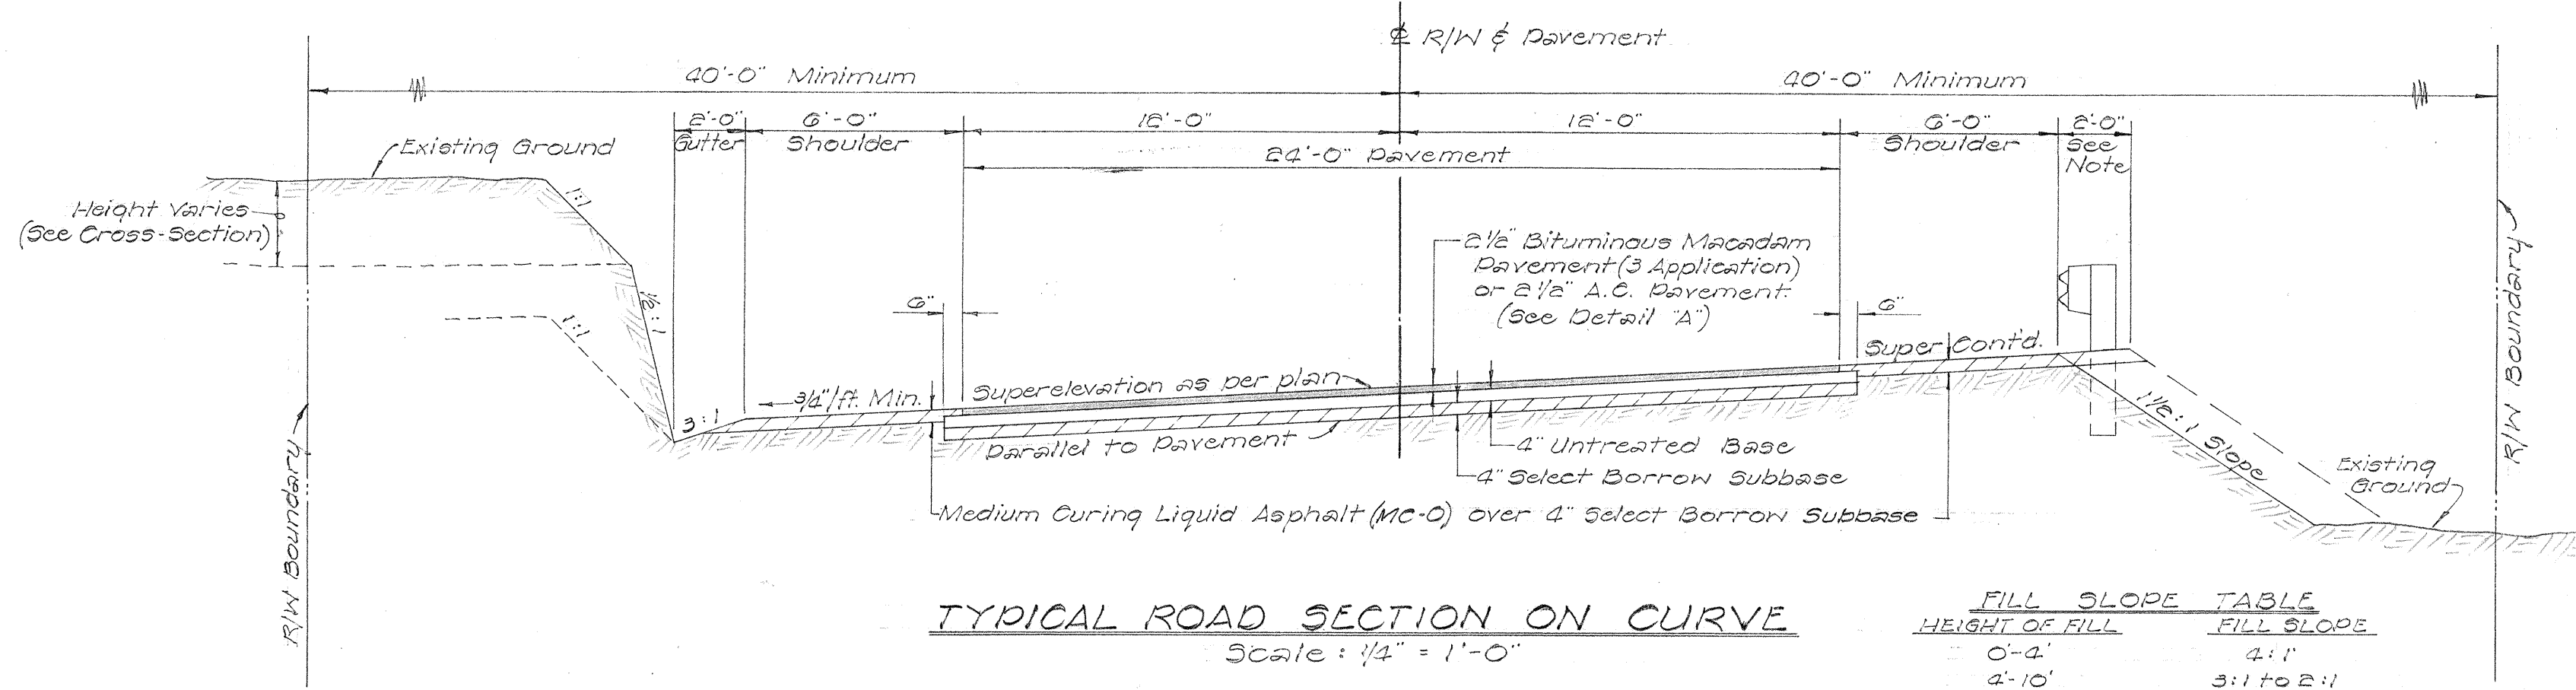


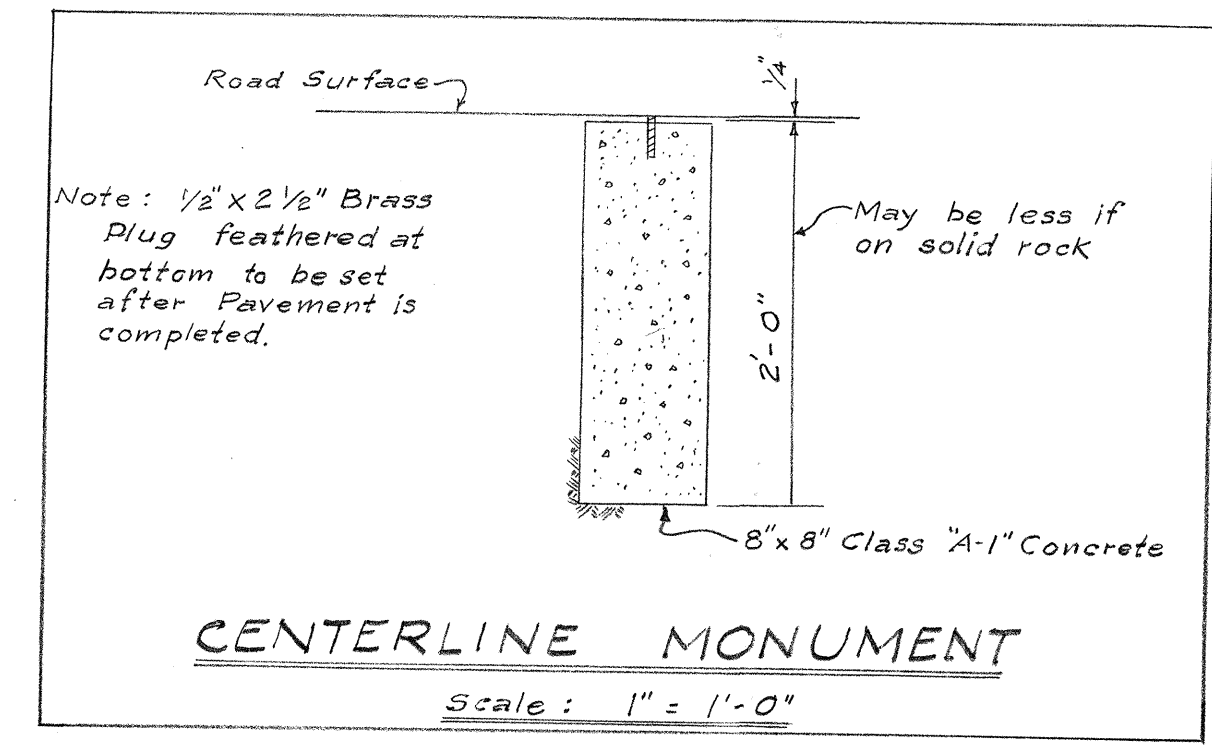

FILL SLOPE TABLE

HEIGHT OF FILL	FILL SLOPE
0'-0"	4:1
0'-10"	3:1 to 2:1
10'-0" Over	1 1/2:1

R/W requirements supersede above table.

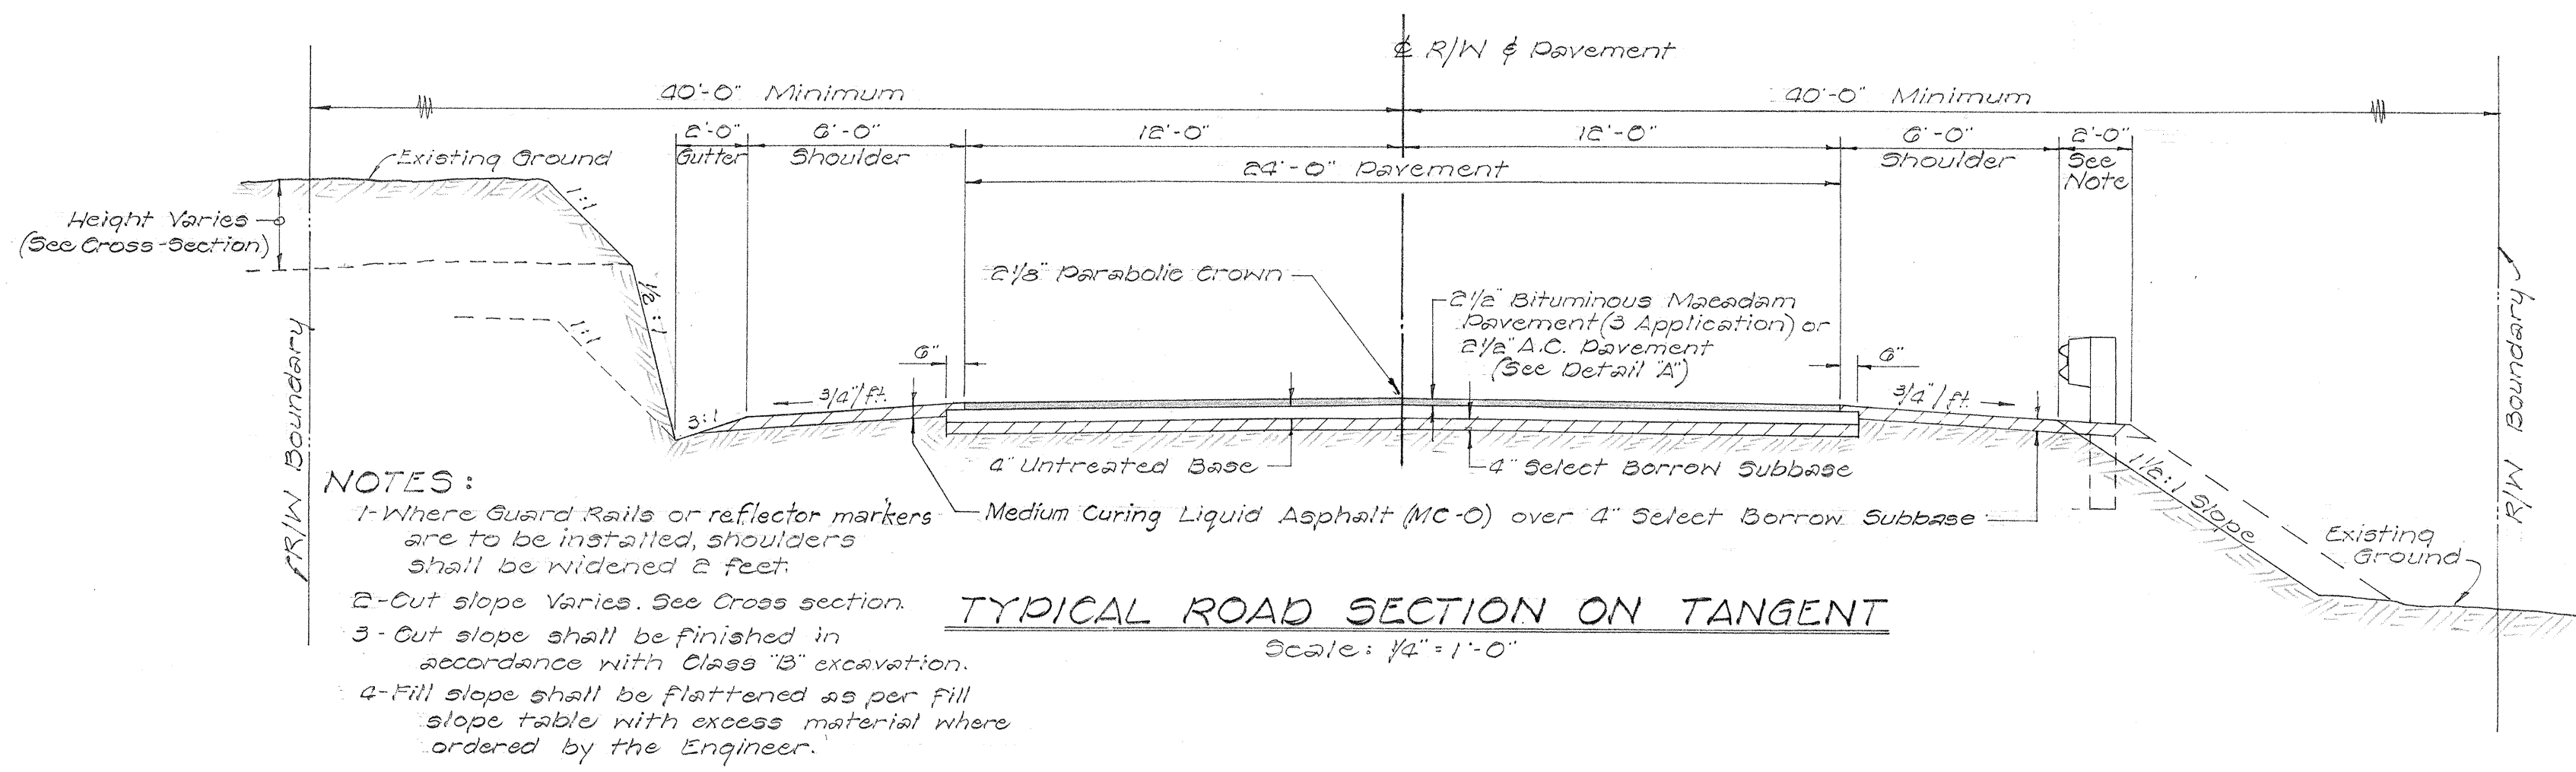