

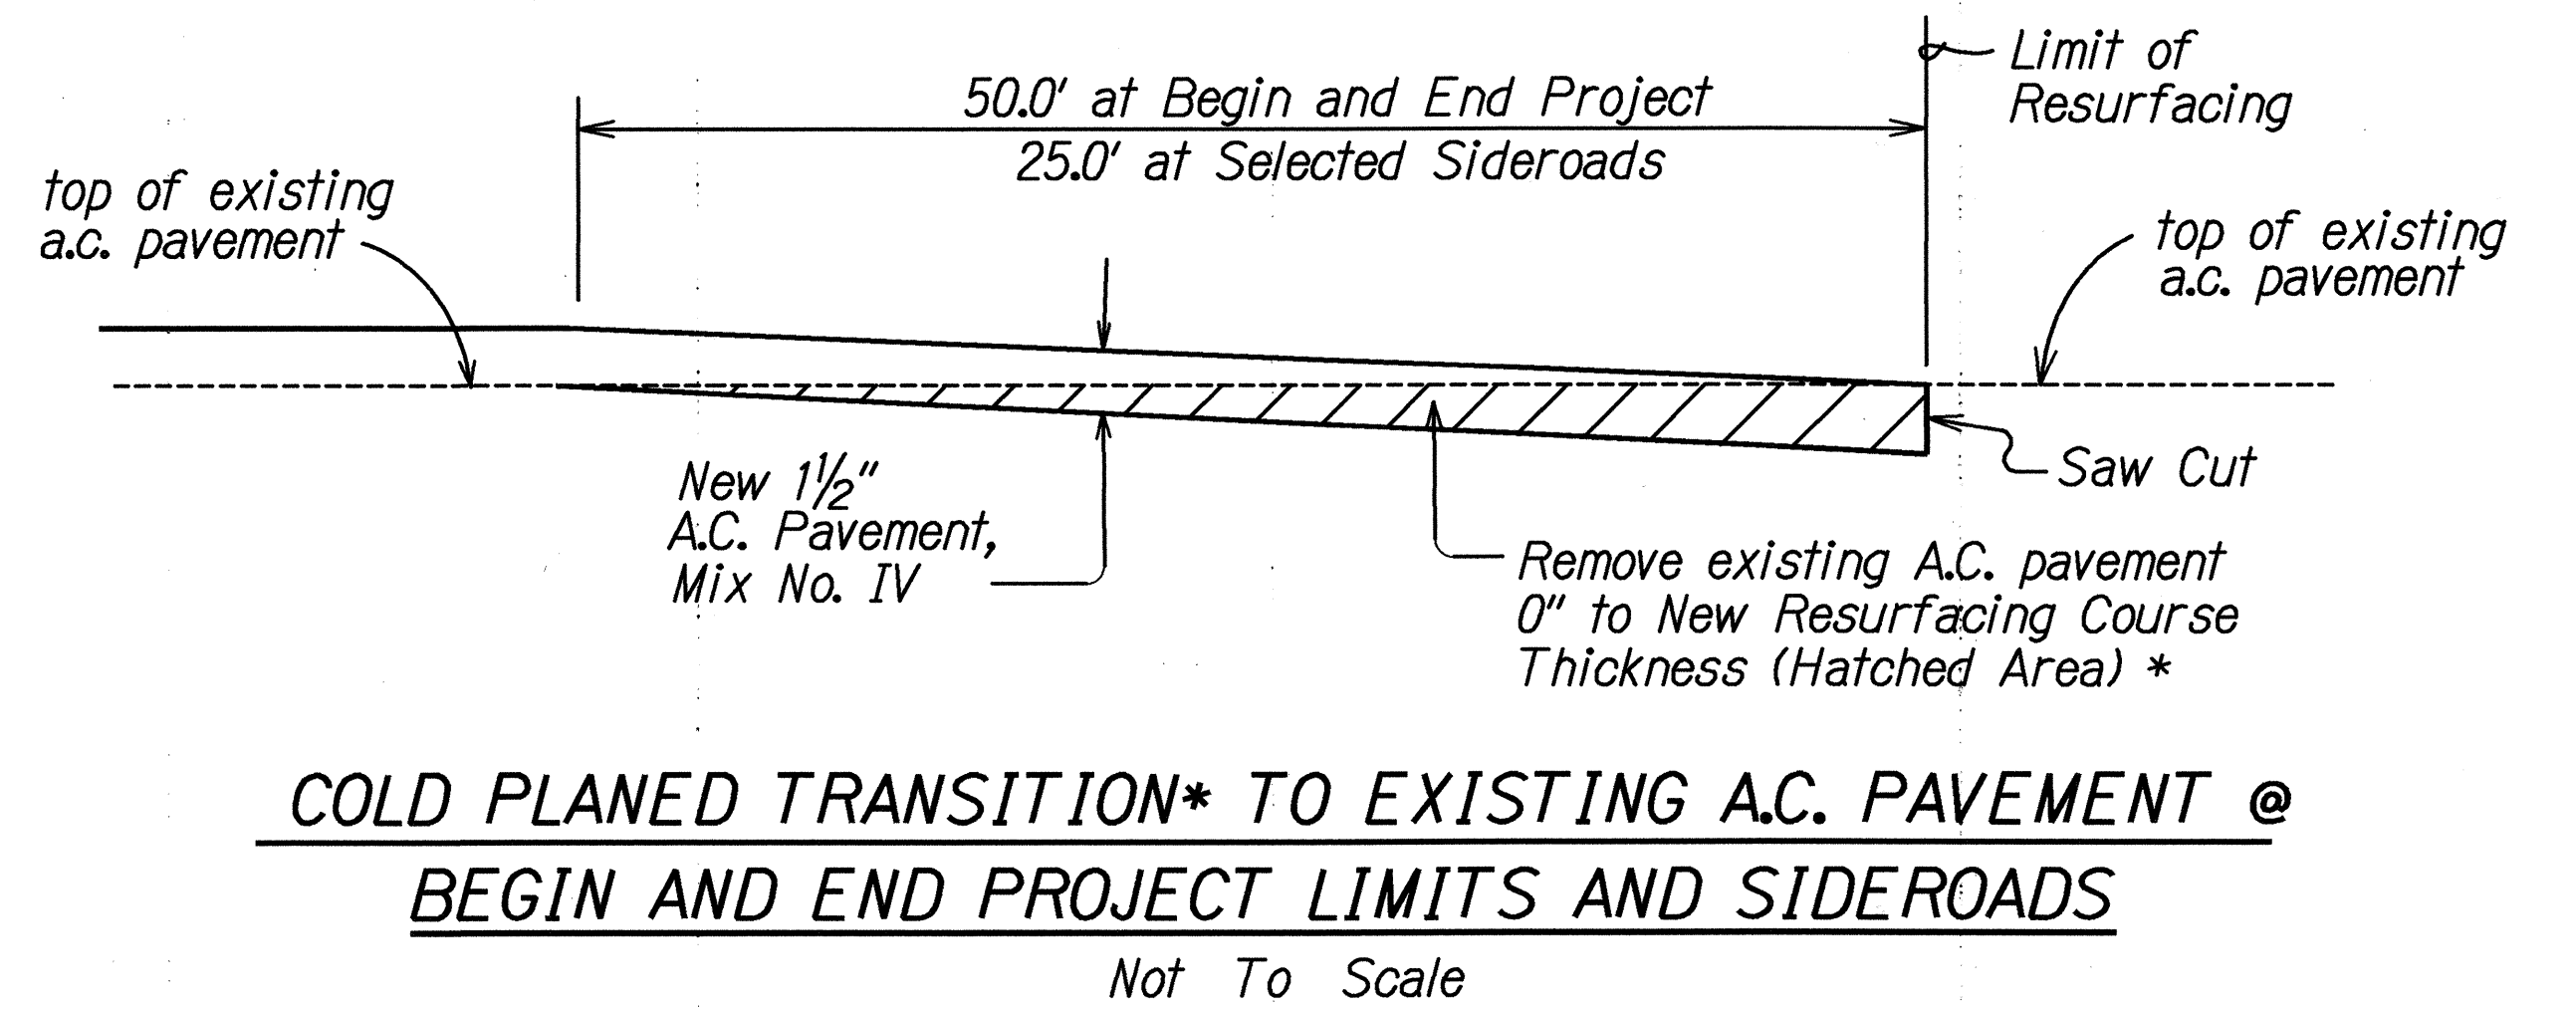
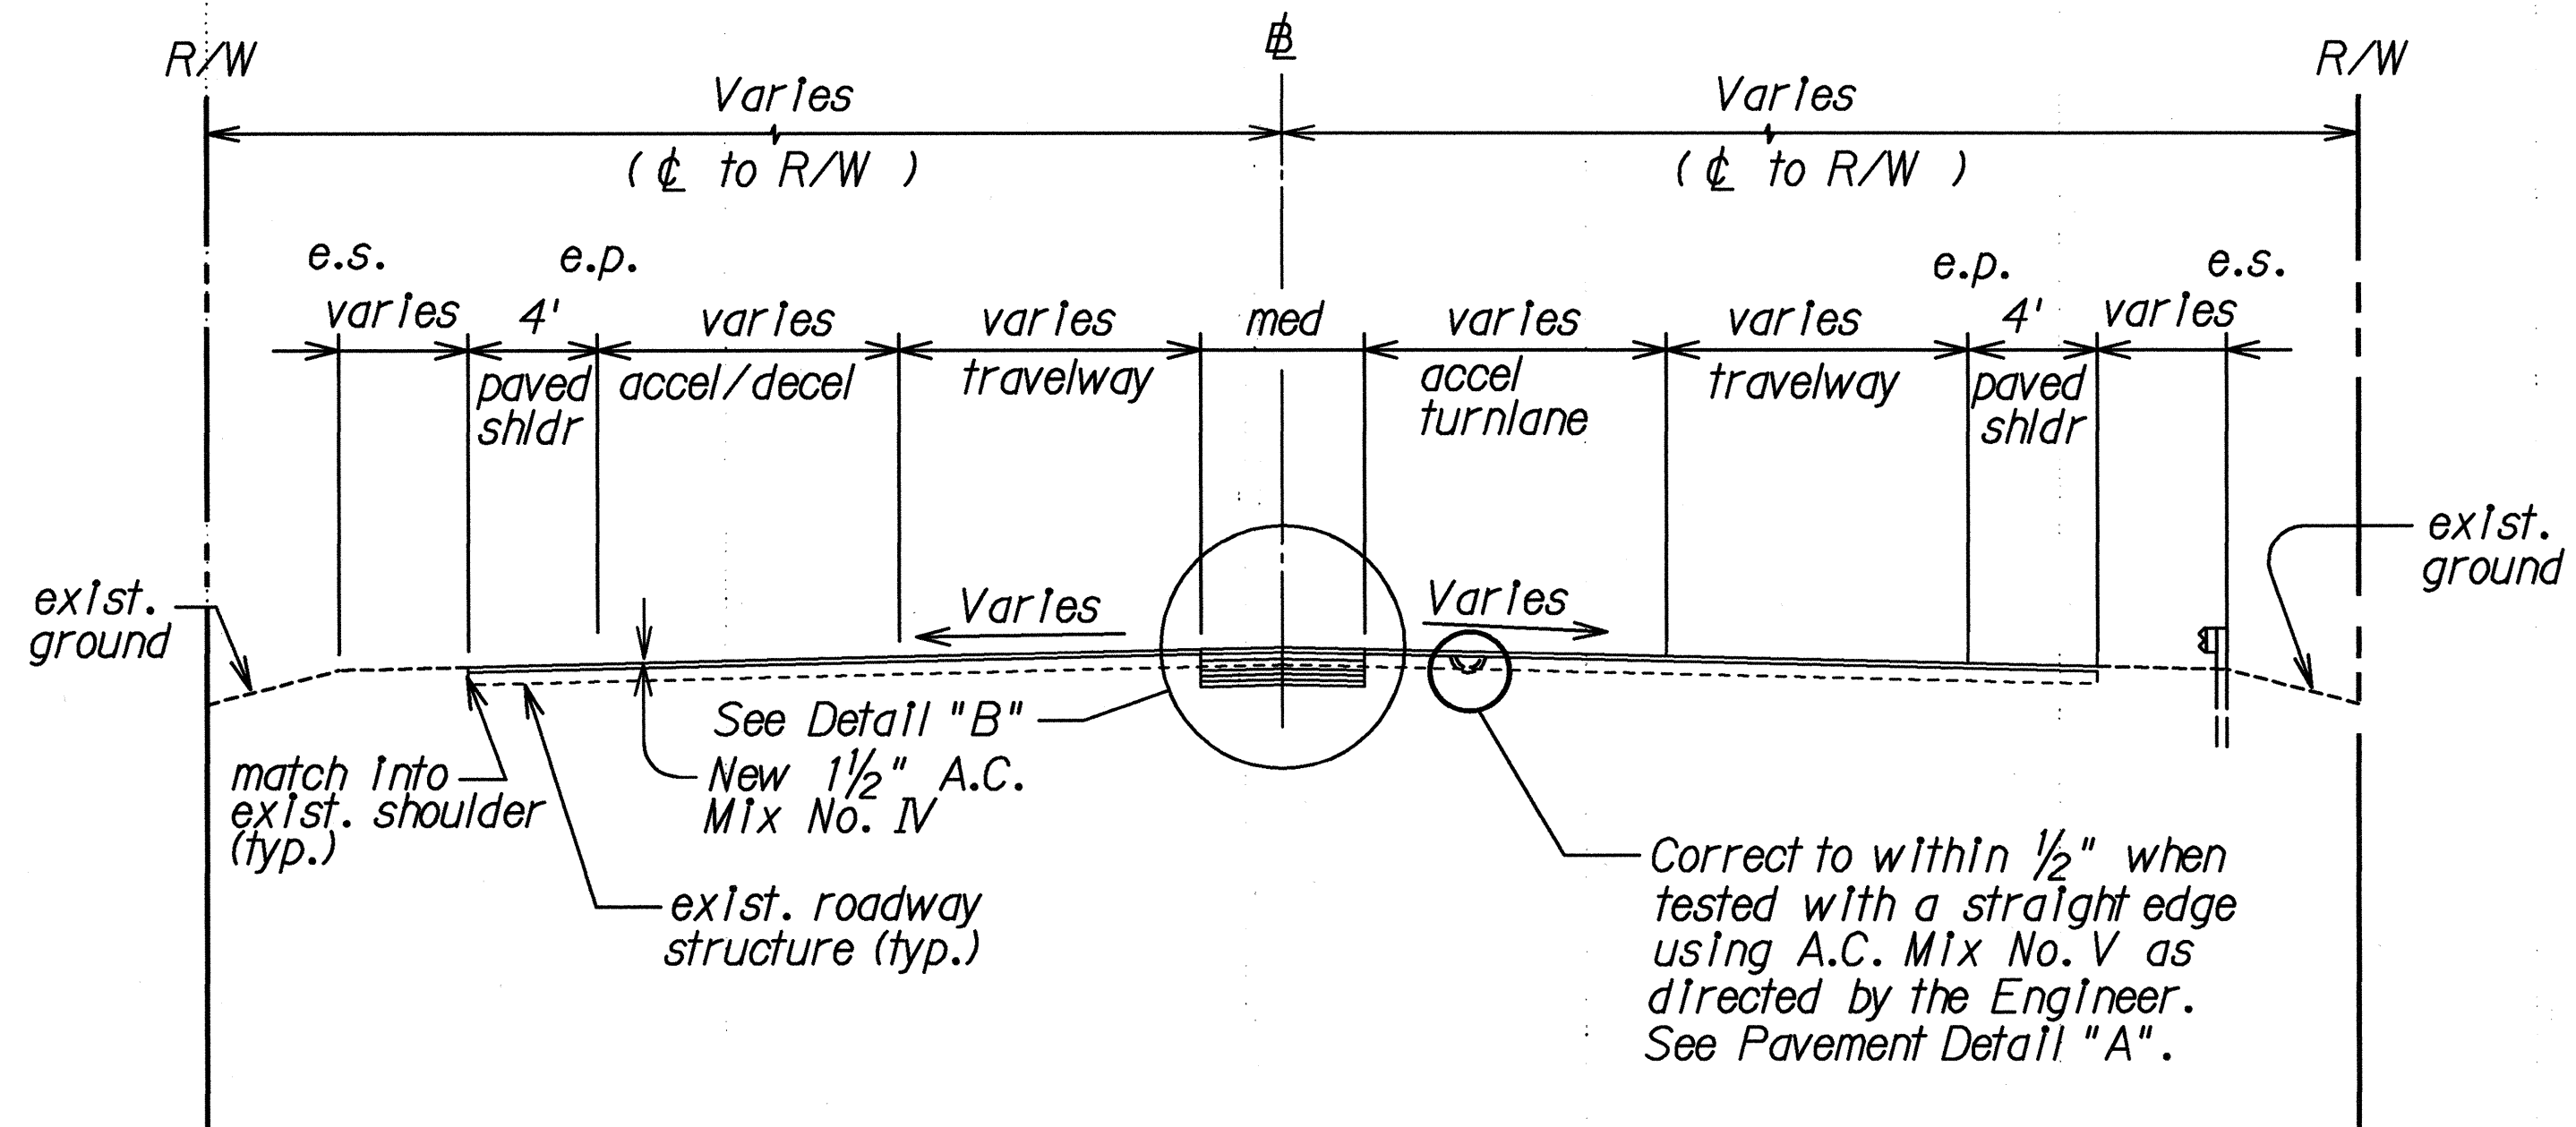
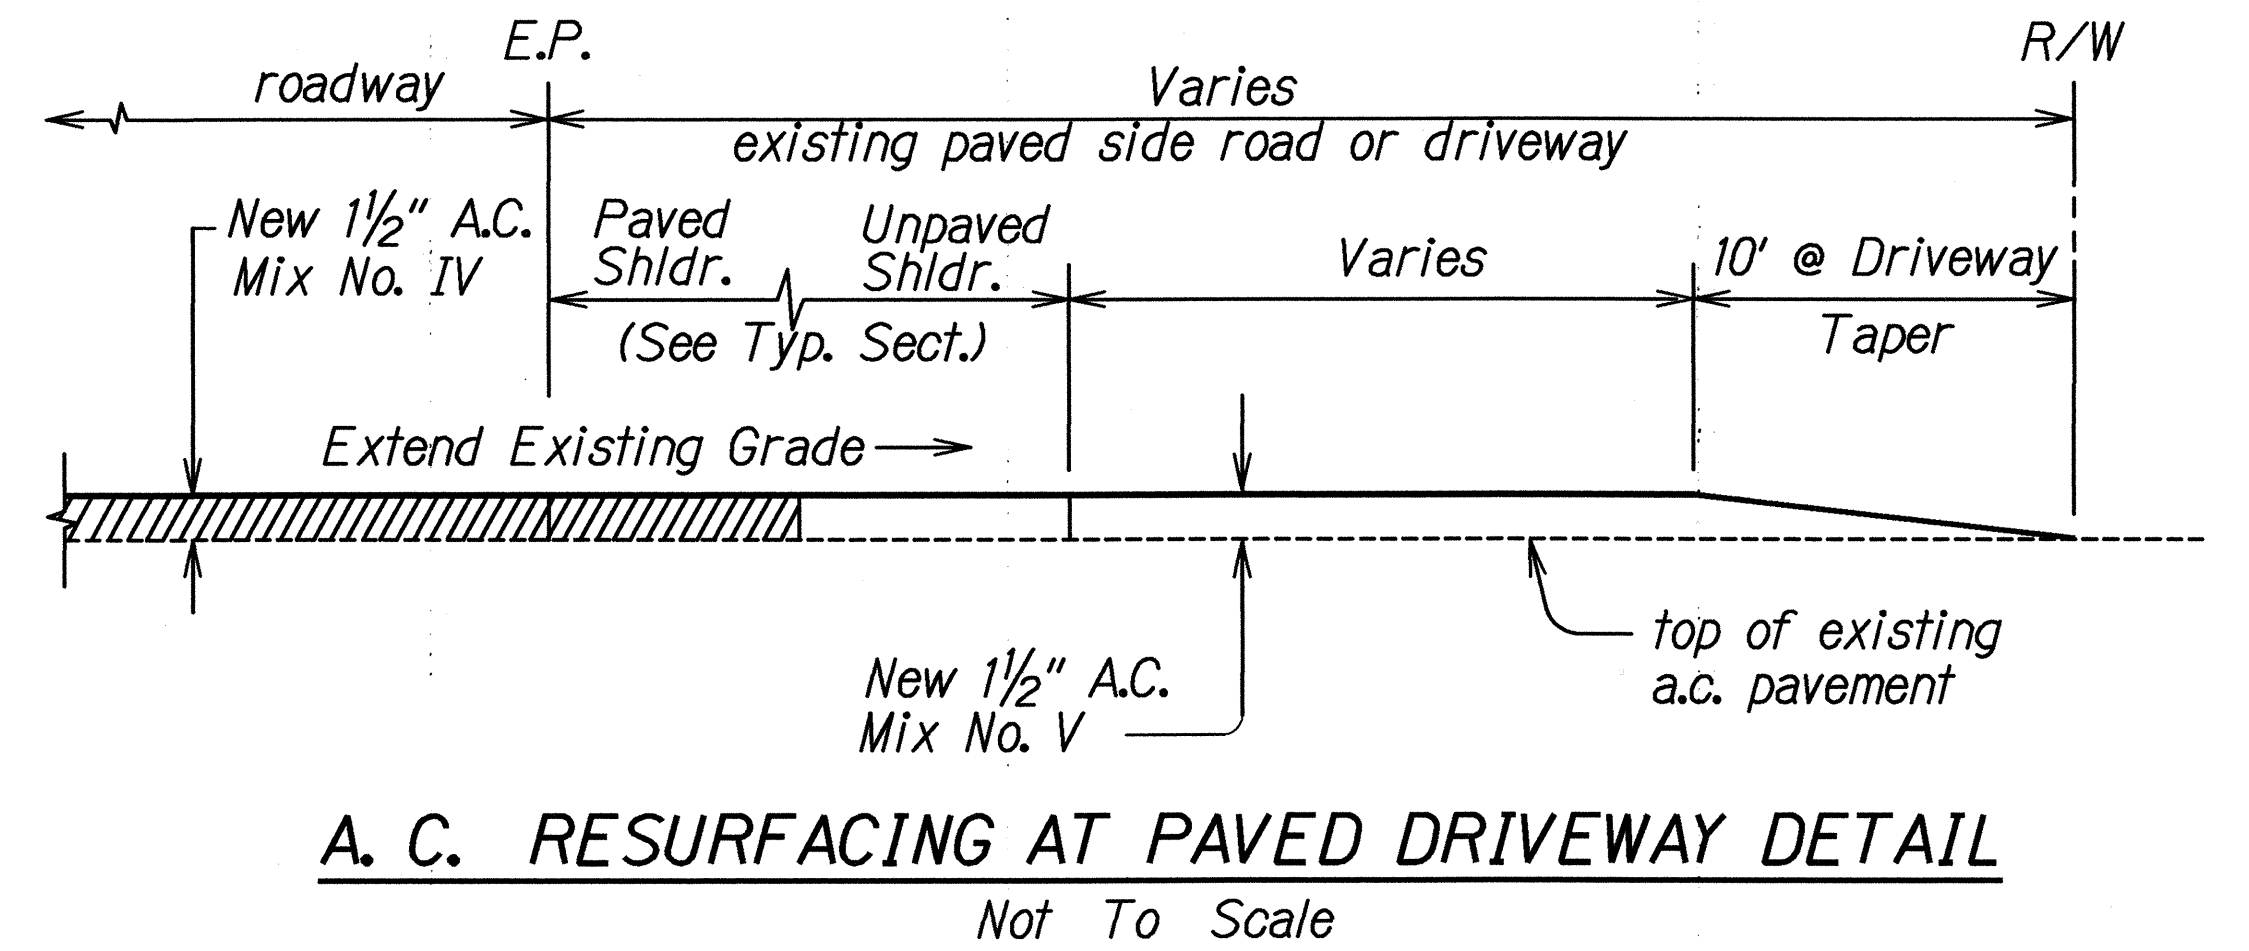
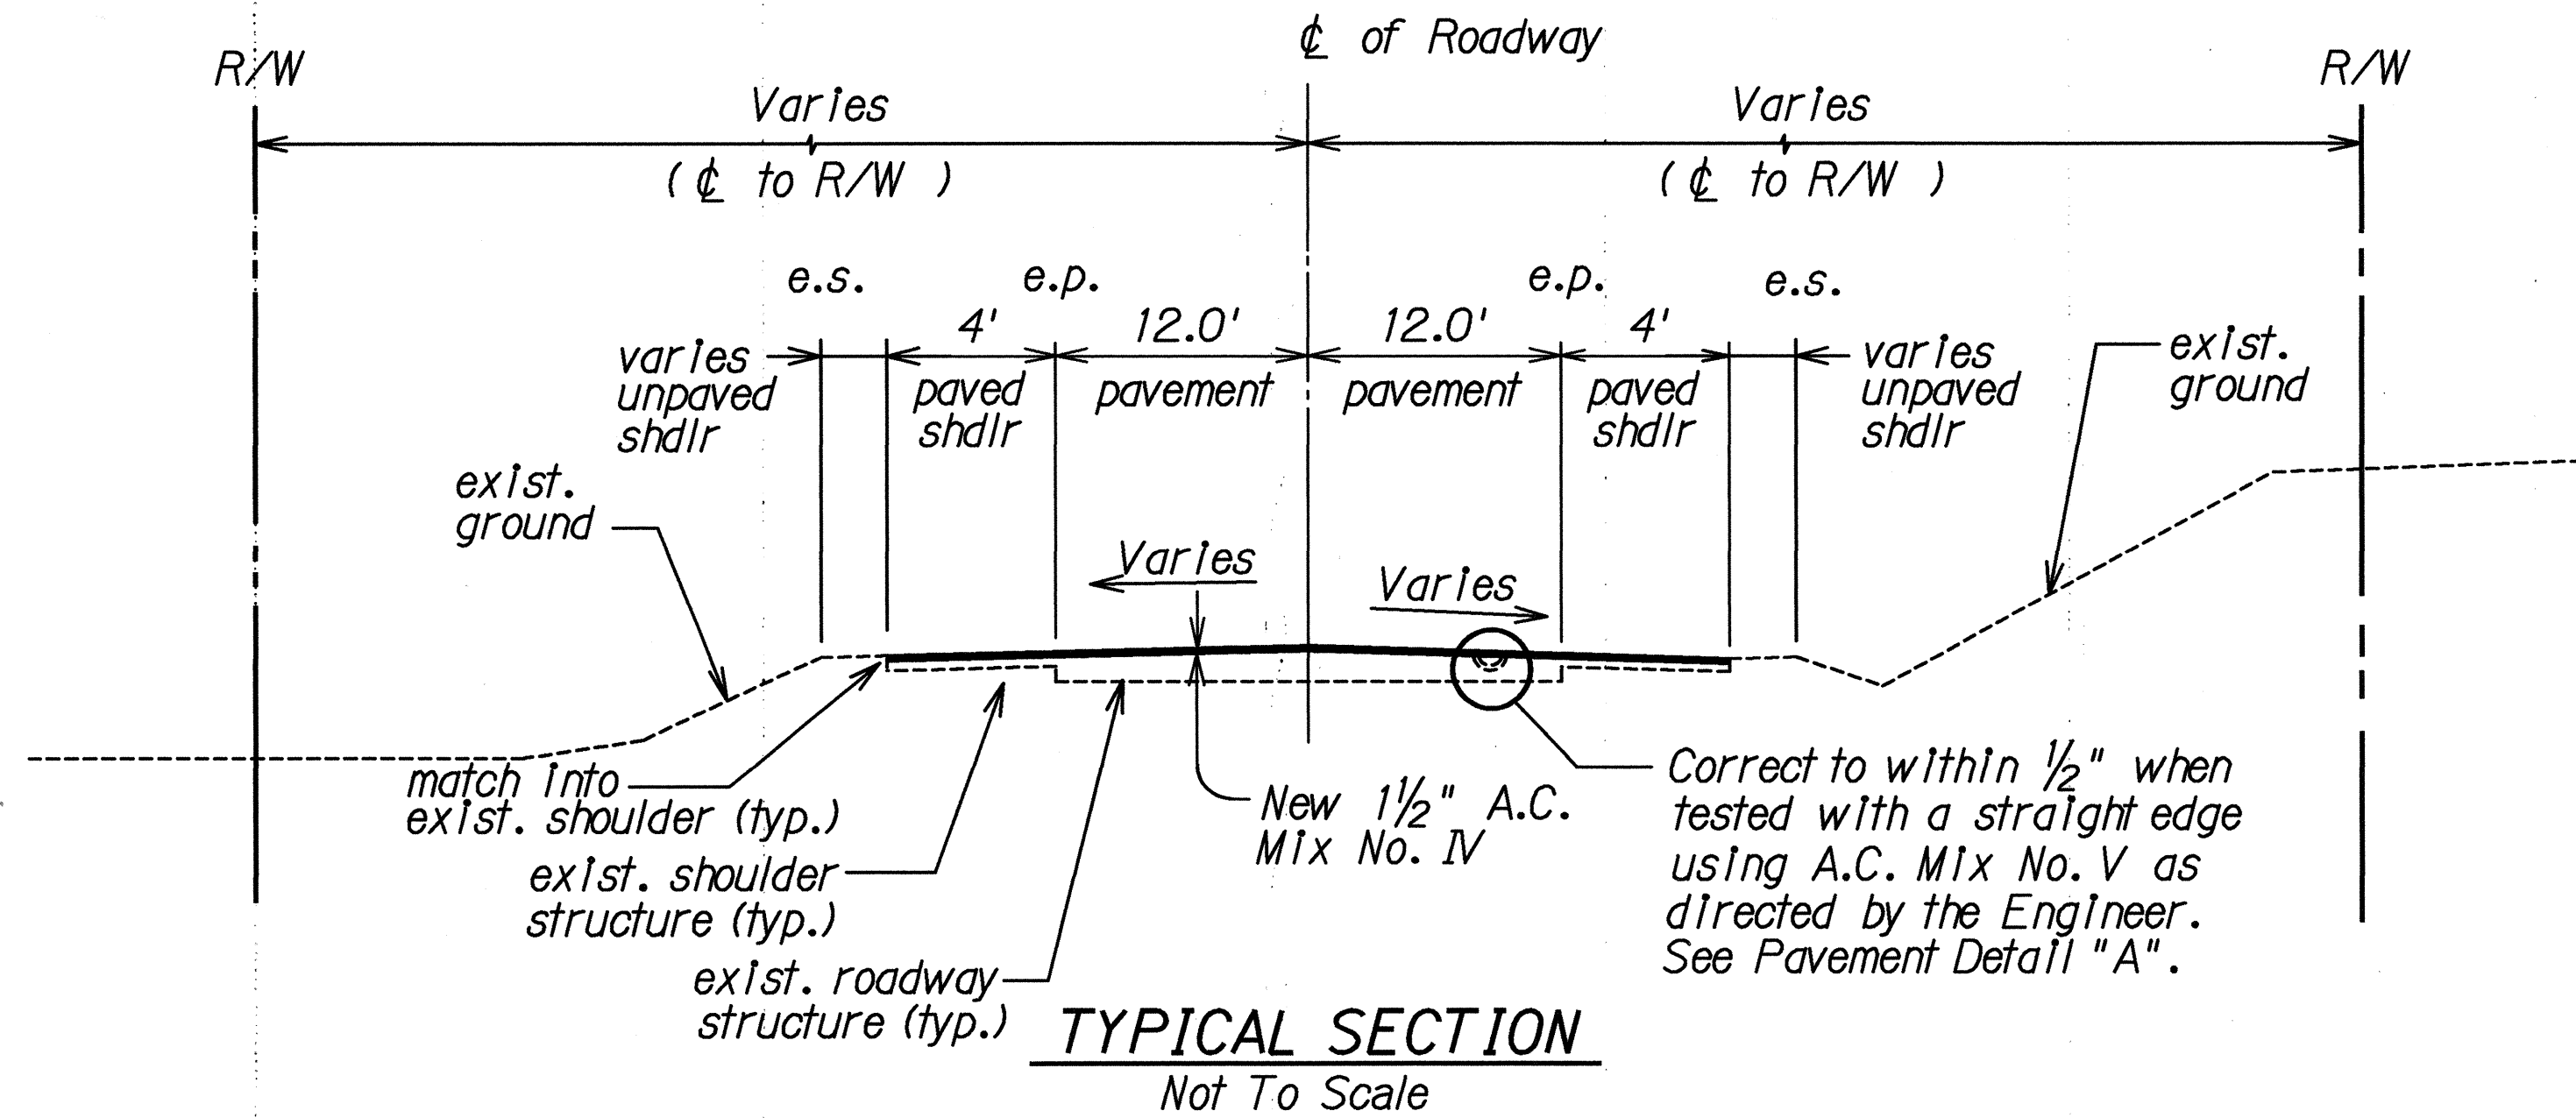



FED. ROAD DIST. NO.	STATE	PROJ. NO.	FISCAL YEAR	SHEET NO.	TOTAL SHEETS
HAWAII	HAW.	160A-0196M	1996	4	29

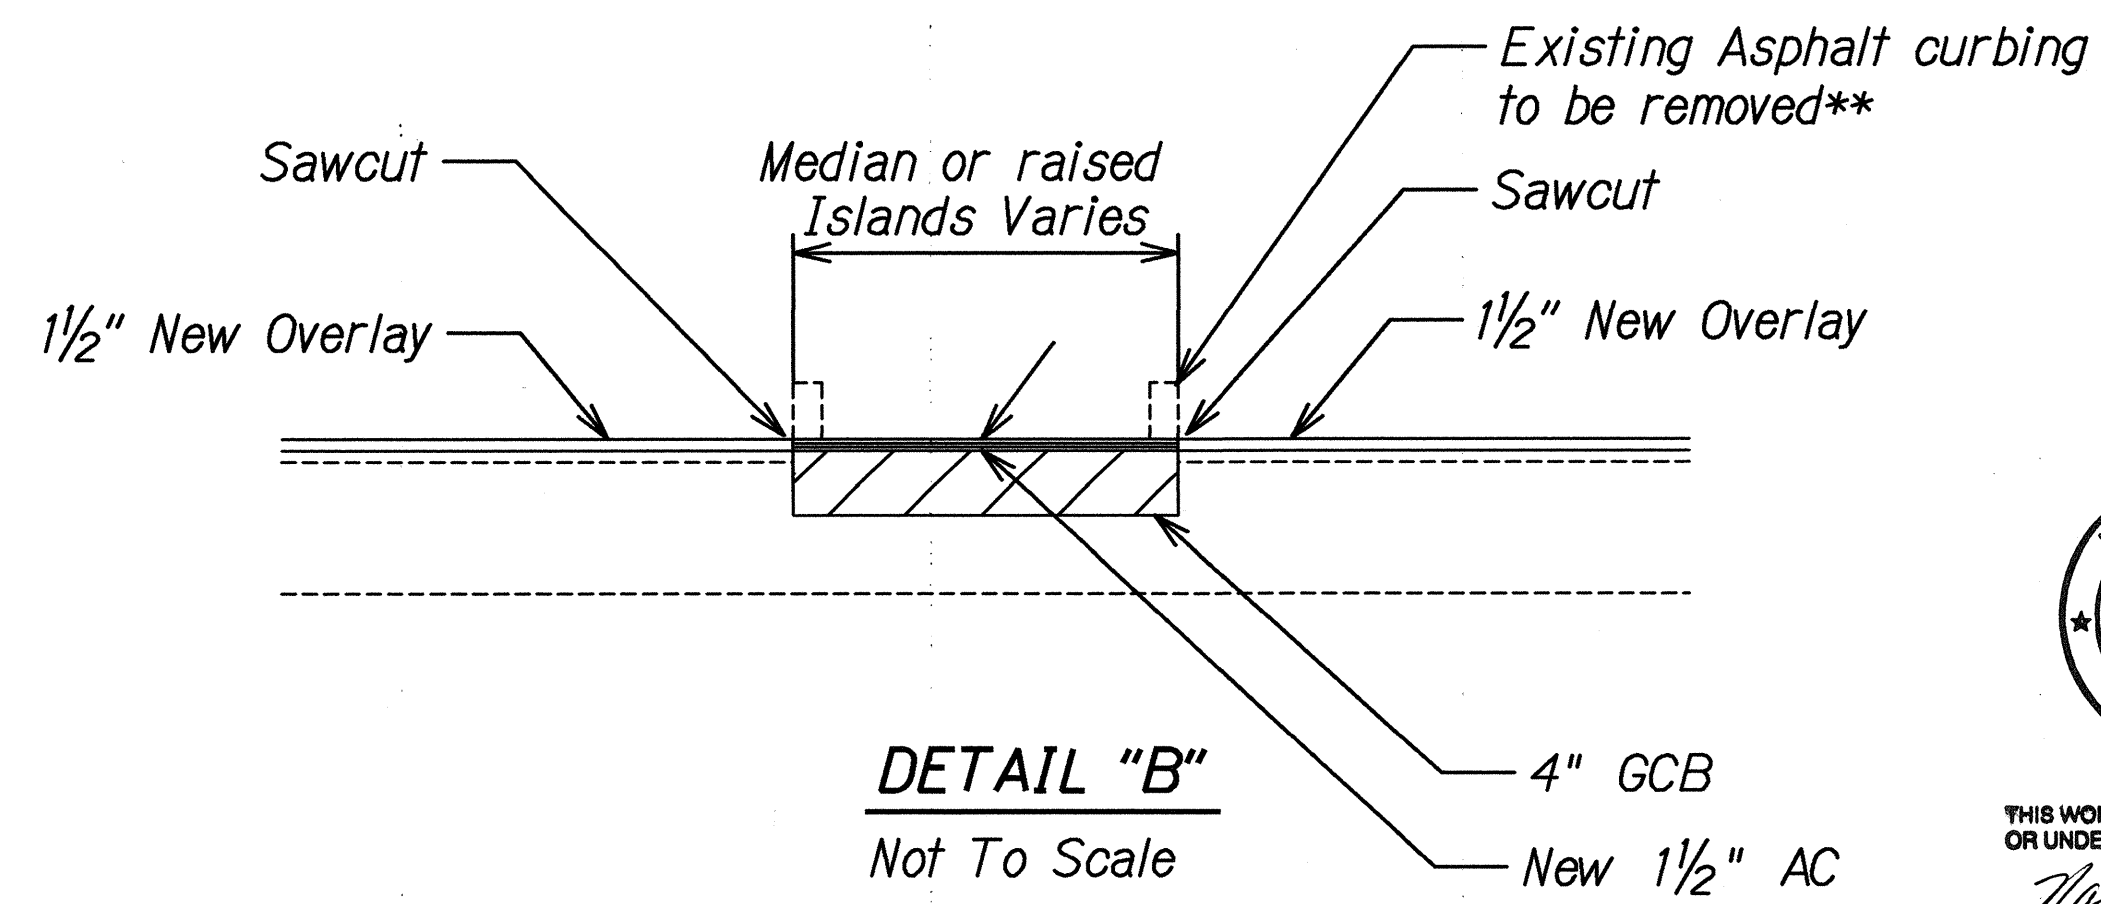

TYPICAL SECTION @ CHANNELIZED AREA Proj. No. 0160(2) Unit 2 Station 0+00 to 24+57
Not To Scale

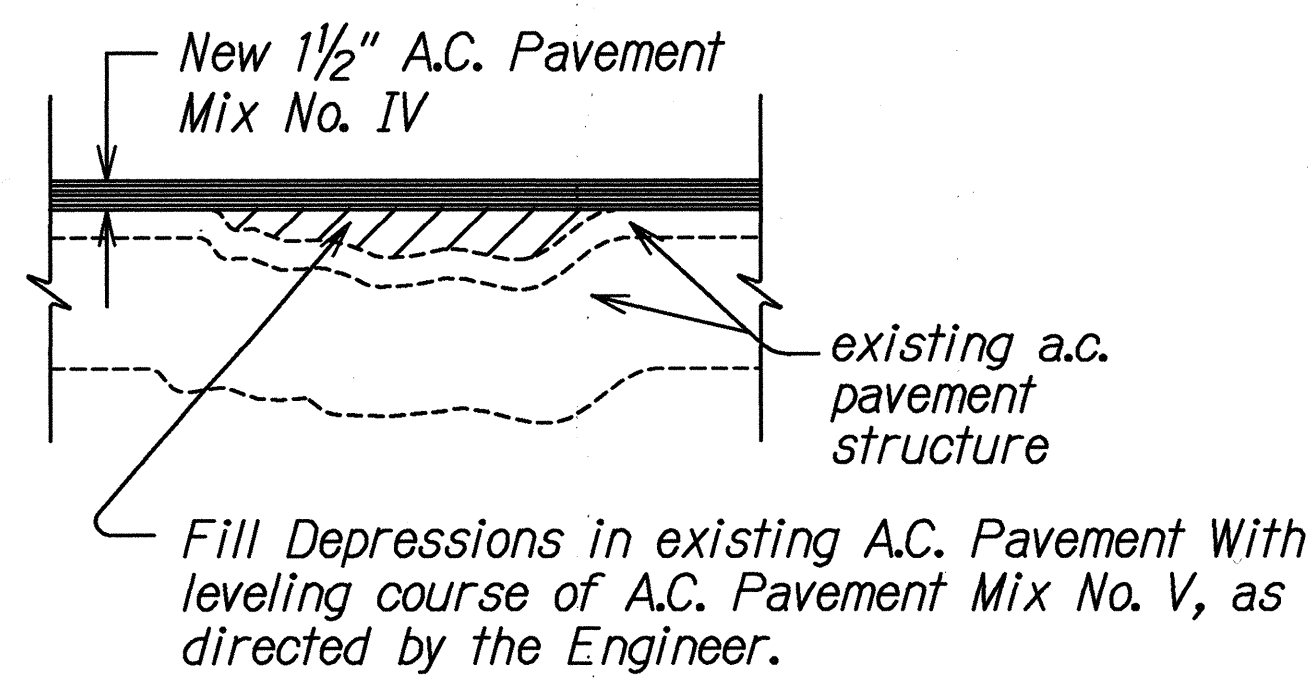

* Cost shall be incidental to Item 401.0400 Asphalt Concrete Pavement, Mix No. IV .
** Cost shall be incidental to Item 203.0100 Roadway Excavation

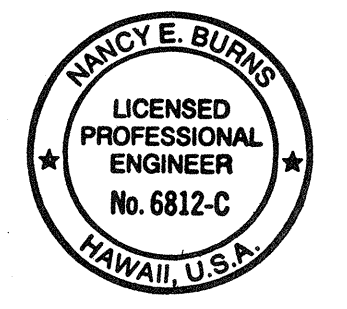

THIS WORK WAS PREPARED BY ME OR UNDER MY SUPERVISION.
Nancy E. Burns
DATE: 5/28/96

STATE OF HAWAII
DEPARTMENT OF TRANSPORTATION
HIGHWAYS DIVISION

TYPICAL SECTION & DETAILS

KE ALA O KEAWE ROAD RESURFACING
KEOKEA TO PUUHONUA O HONAUNAU
Project No. 160A-01-96M

Scale: Not to Scale Date: April, 1996

SHEET No. 1 OF 1 SHEETS

ORIGINAL PLAN	DATE
DRAWN BY	
CHECKED BY	
NOTED BY	
DATE	