
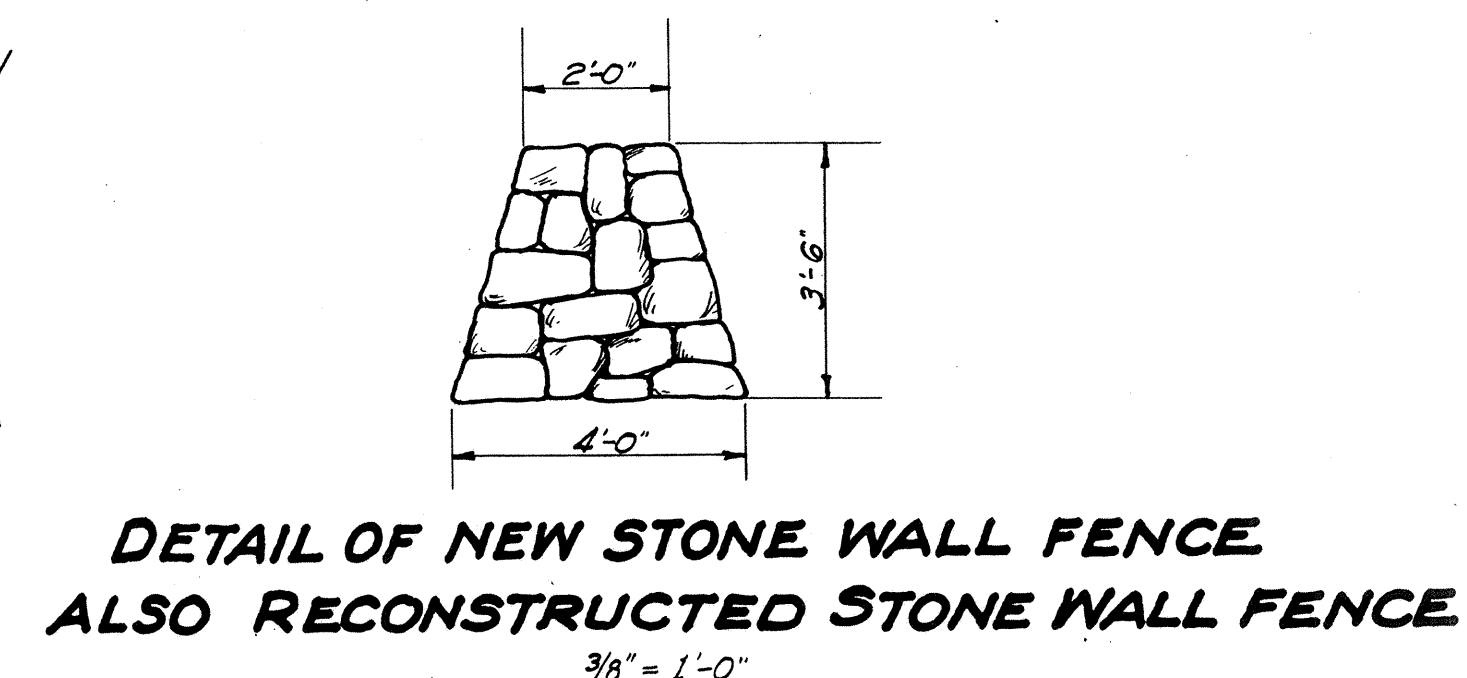
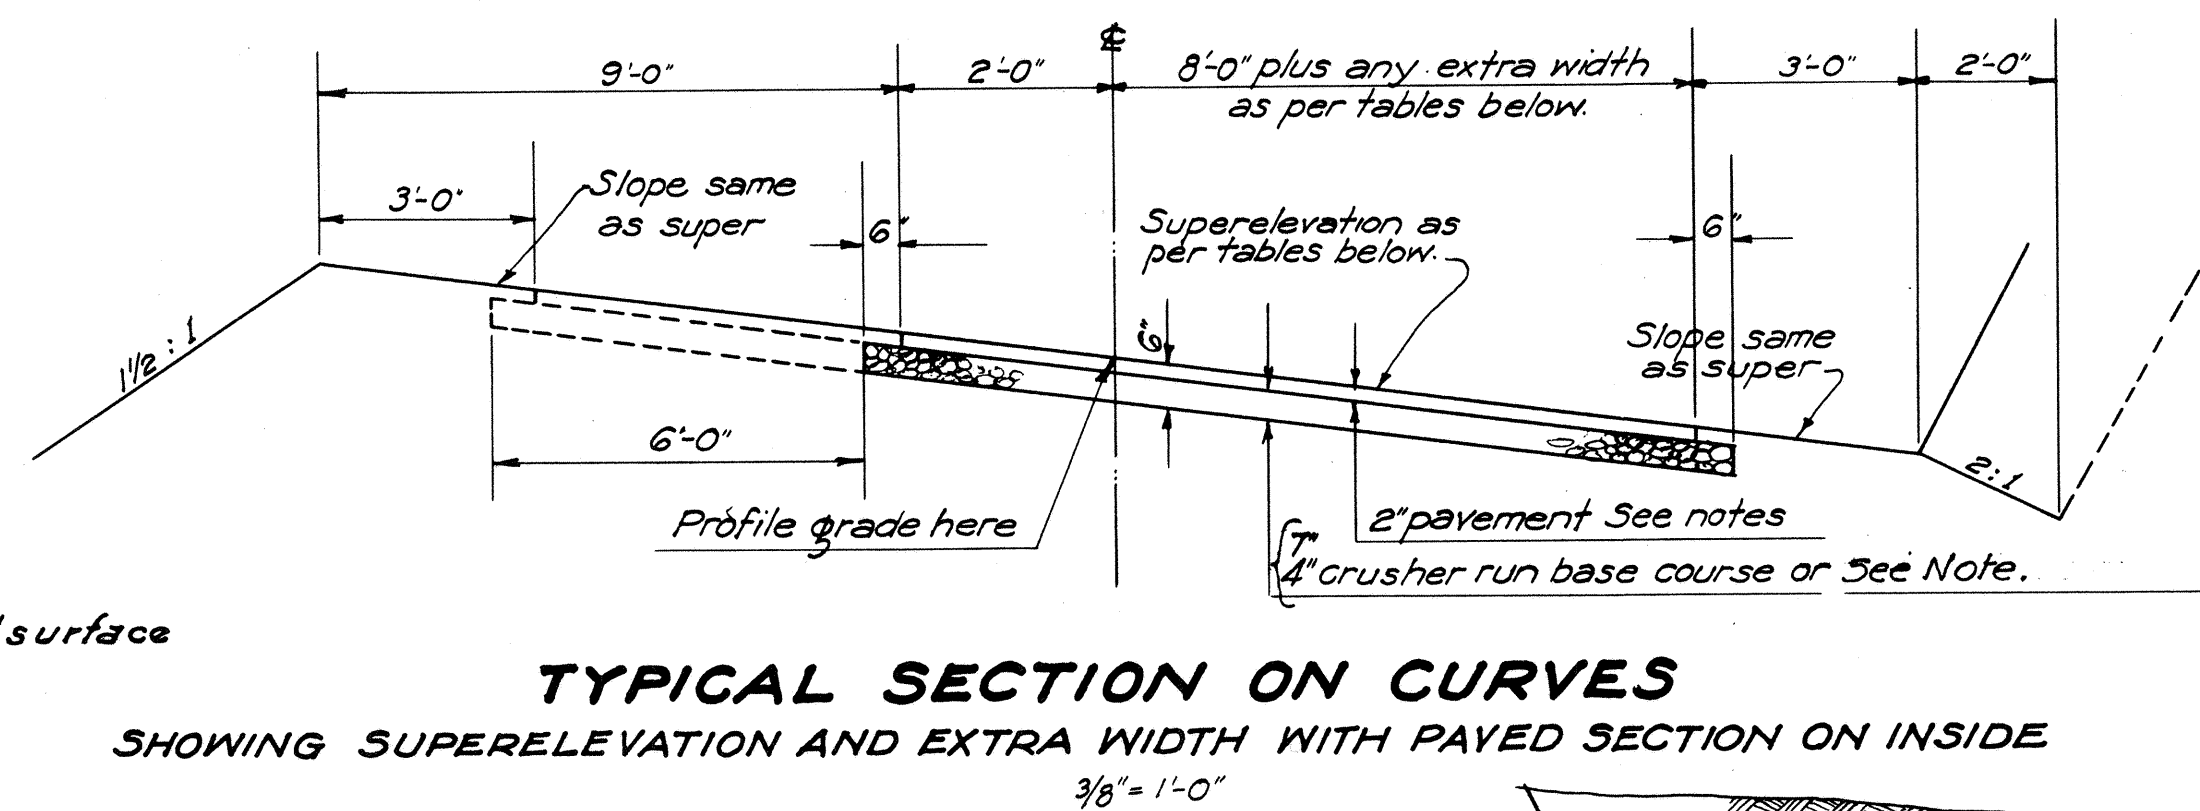
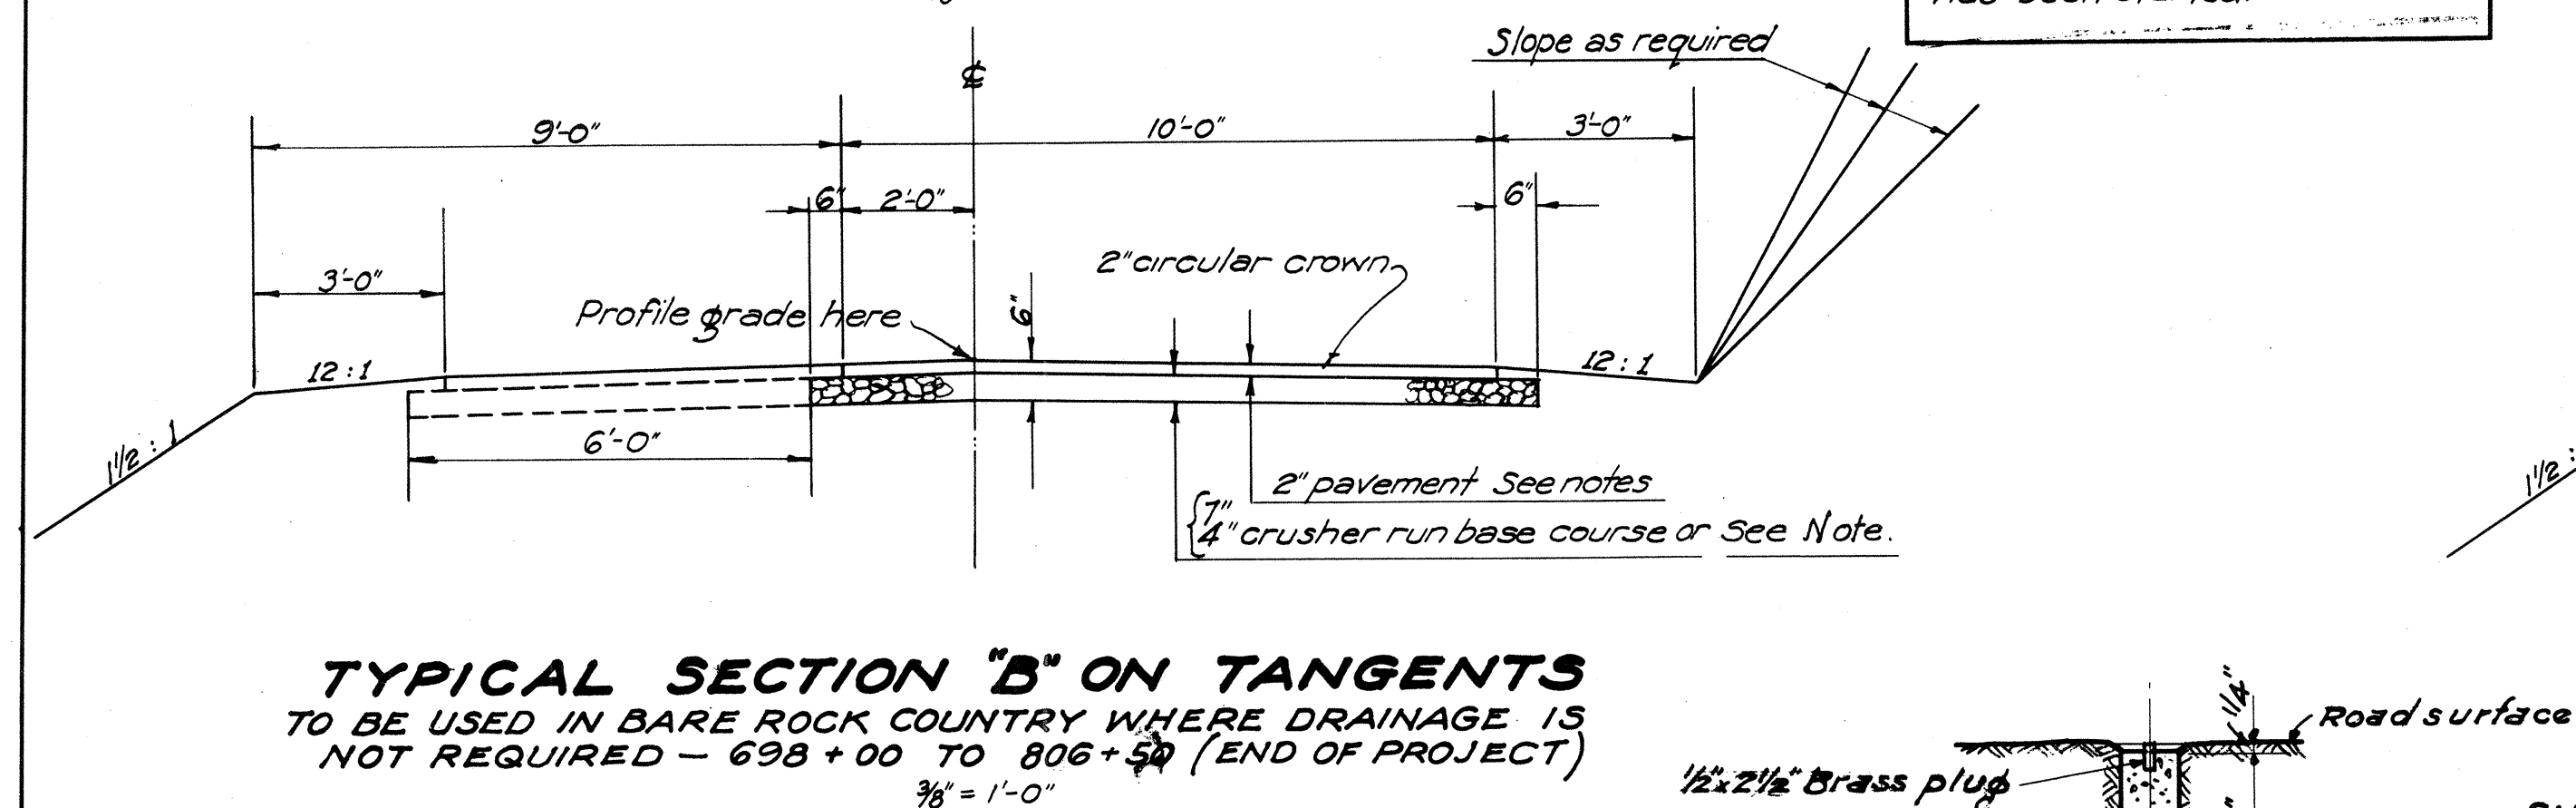
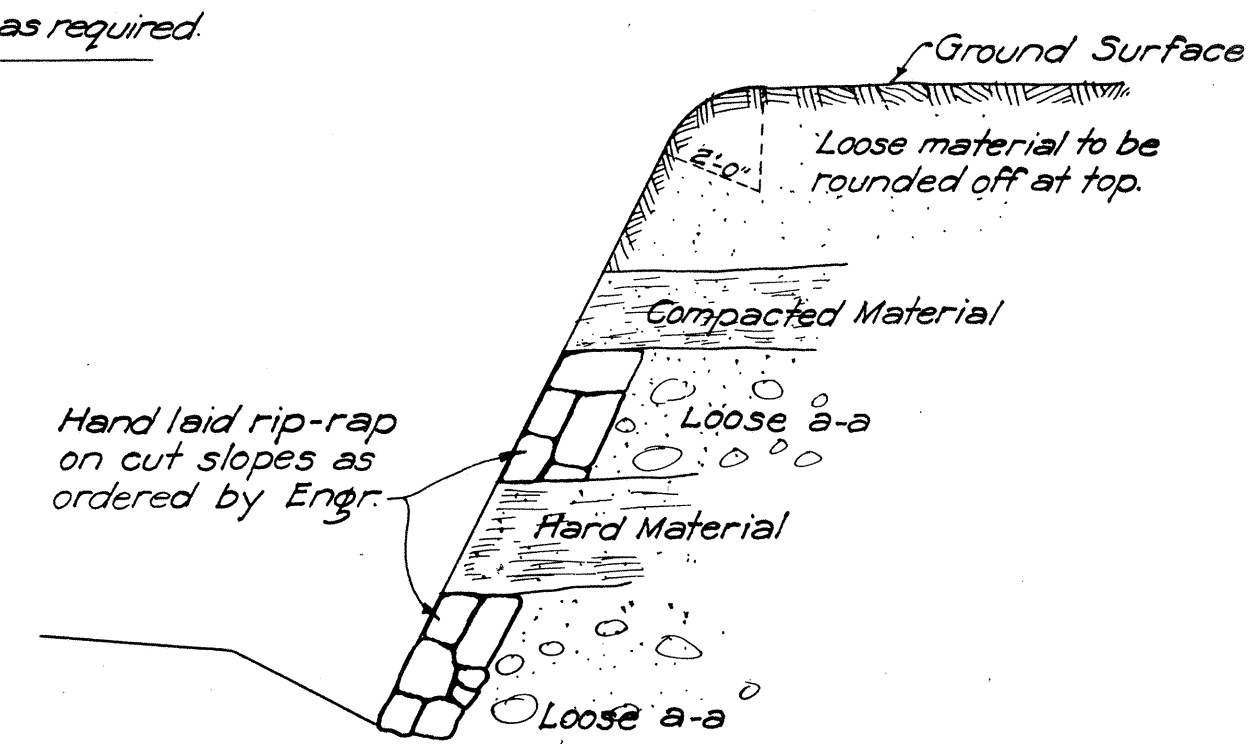
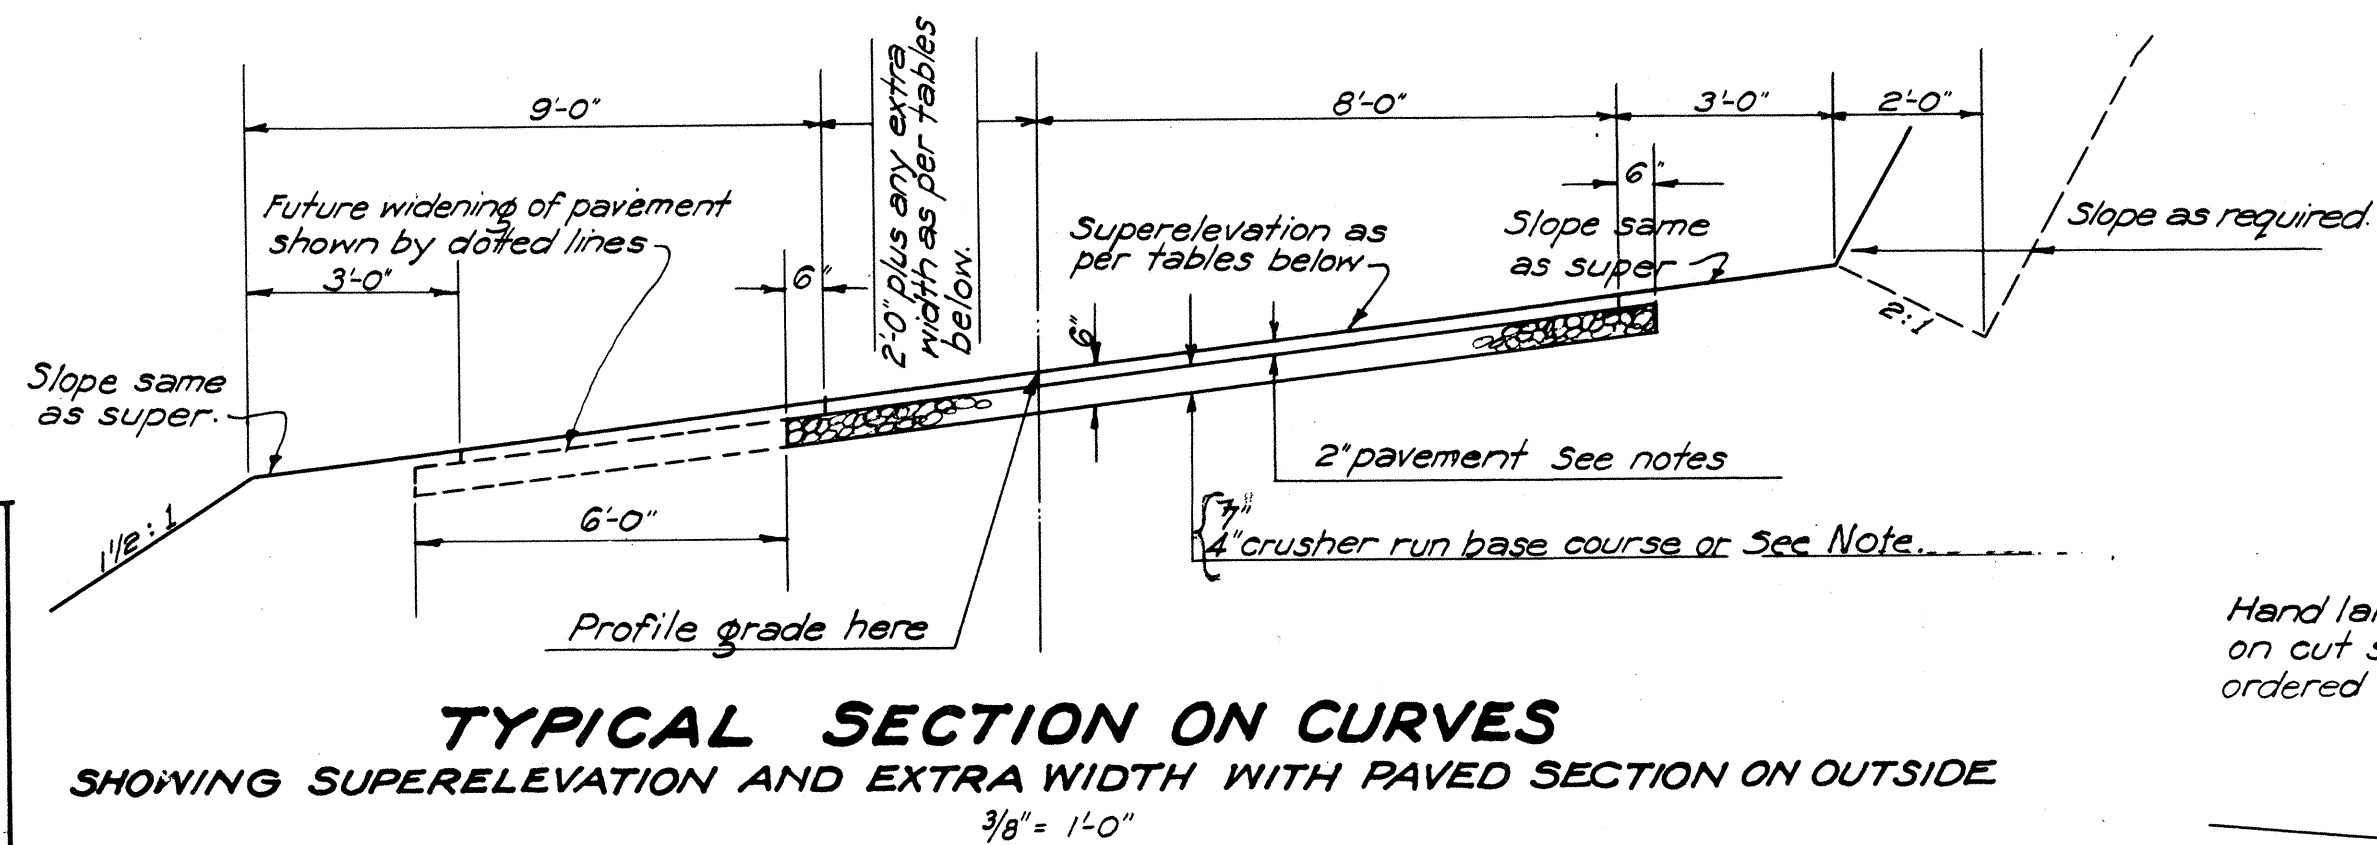


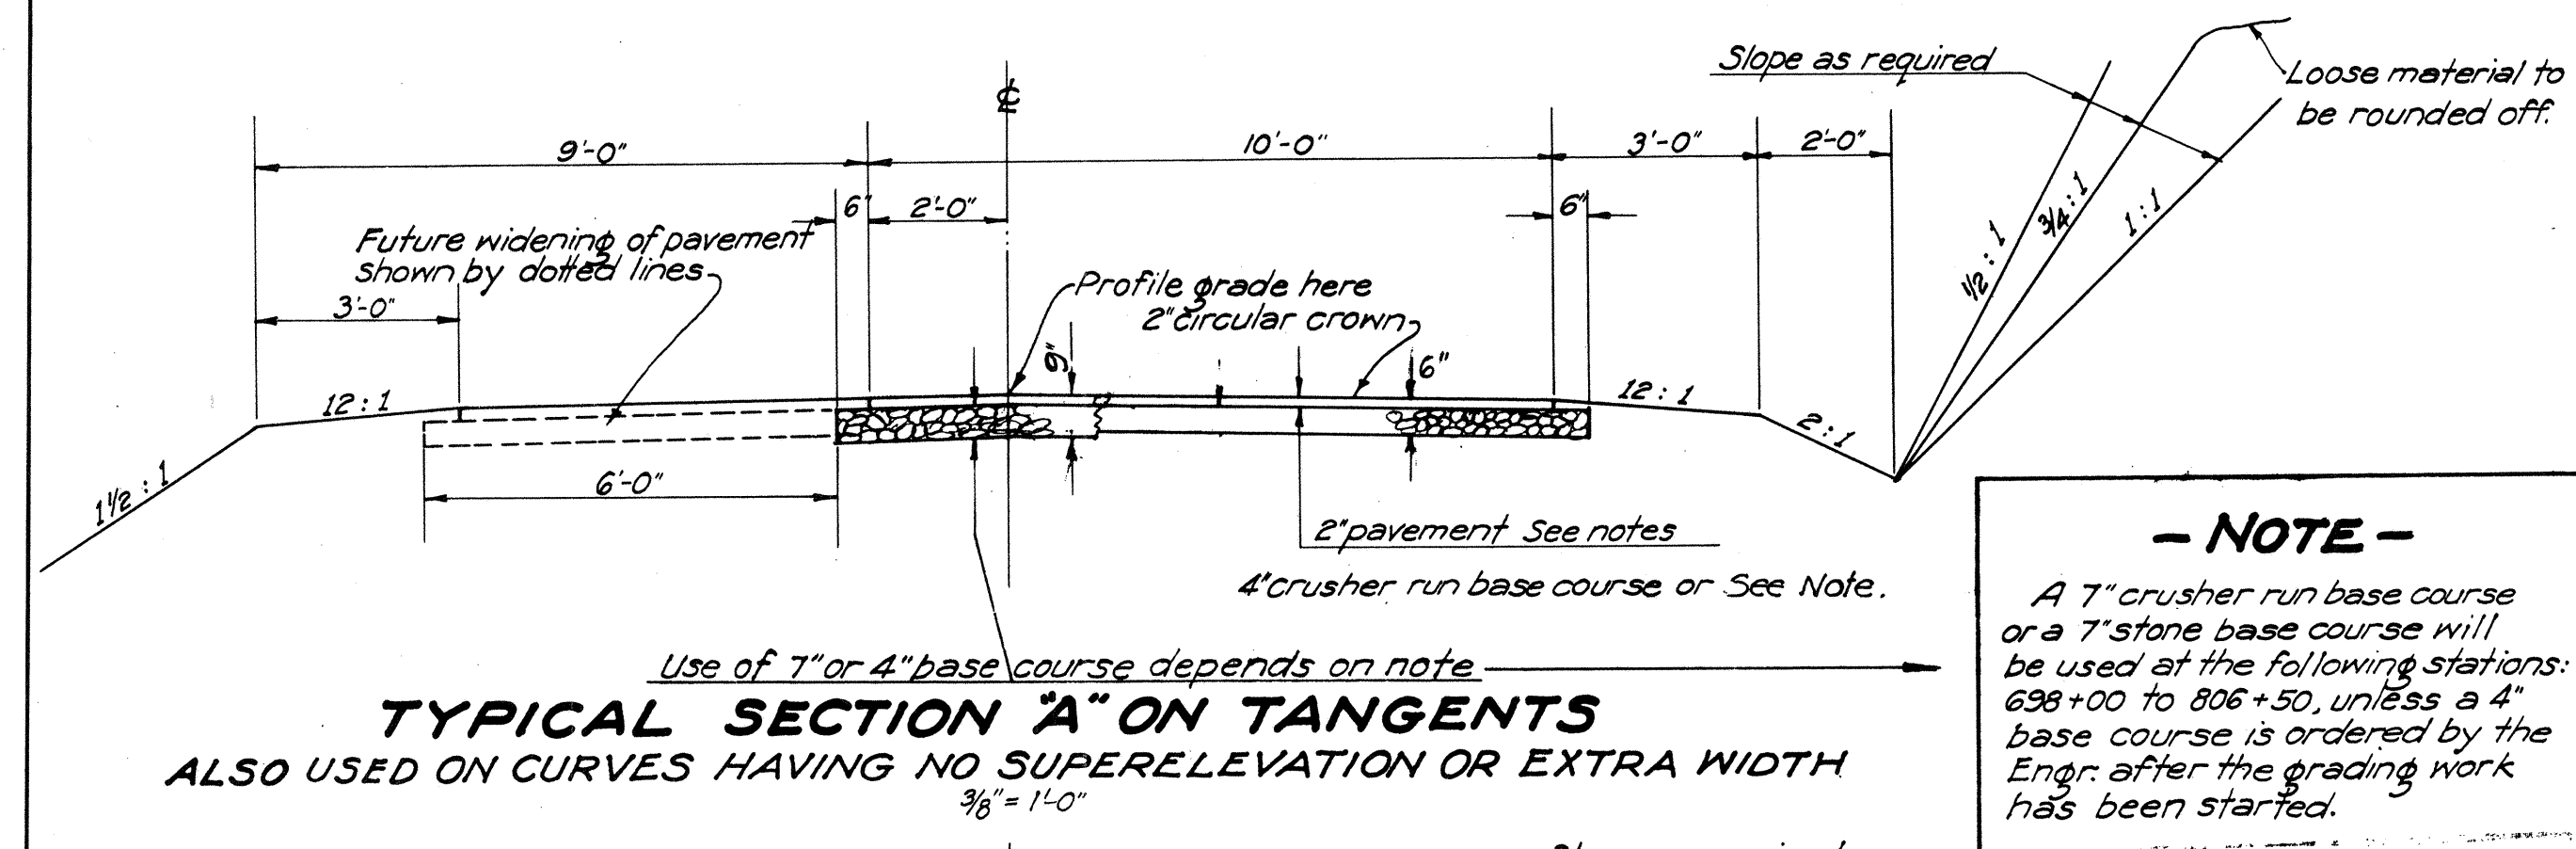

NOTES RE PAVEMENT

PAVEMENT: The 2" Pavement shall be either the "Asphaltic Macadam Surface Course and Seal Coat" or a "Cold Emulsified Asphalt Pavement," these being noted below.

ASPHALTIC MACADAM SURFACE COURSE; 2" (compacted thickness) No.2 Crushed Rock (2" to 1"); 10 lbs. per sq. yd. Asphalt (85-100) and sufficient No.3 Crushed Rock (1" to 5/8") to cover.

SEAL COAT; 3 to 4 lbs per sq. yd. Asphalt (85-100) and sufficient No. 6 Crushed Rock ($\frac{1}{4}$ " to $\frac{1}{8}$ ") to cover.

COLD EMULSIFIED ASPHALT PAVEMENT; 2" (compacted thickness) No.2 Crushed Rock (2" to 1") filled to within one inch of its top with No.5 Crushed Rock ($\frac{3}{8}$ " to #10);

NOTE: Particular reference is made to the specifications covering these items of work.

