




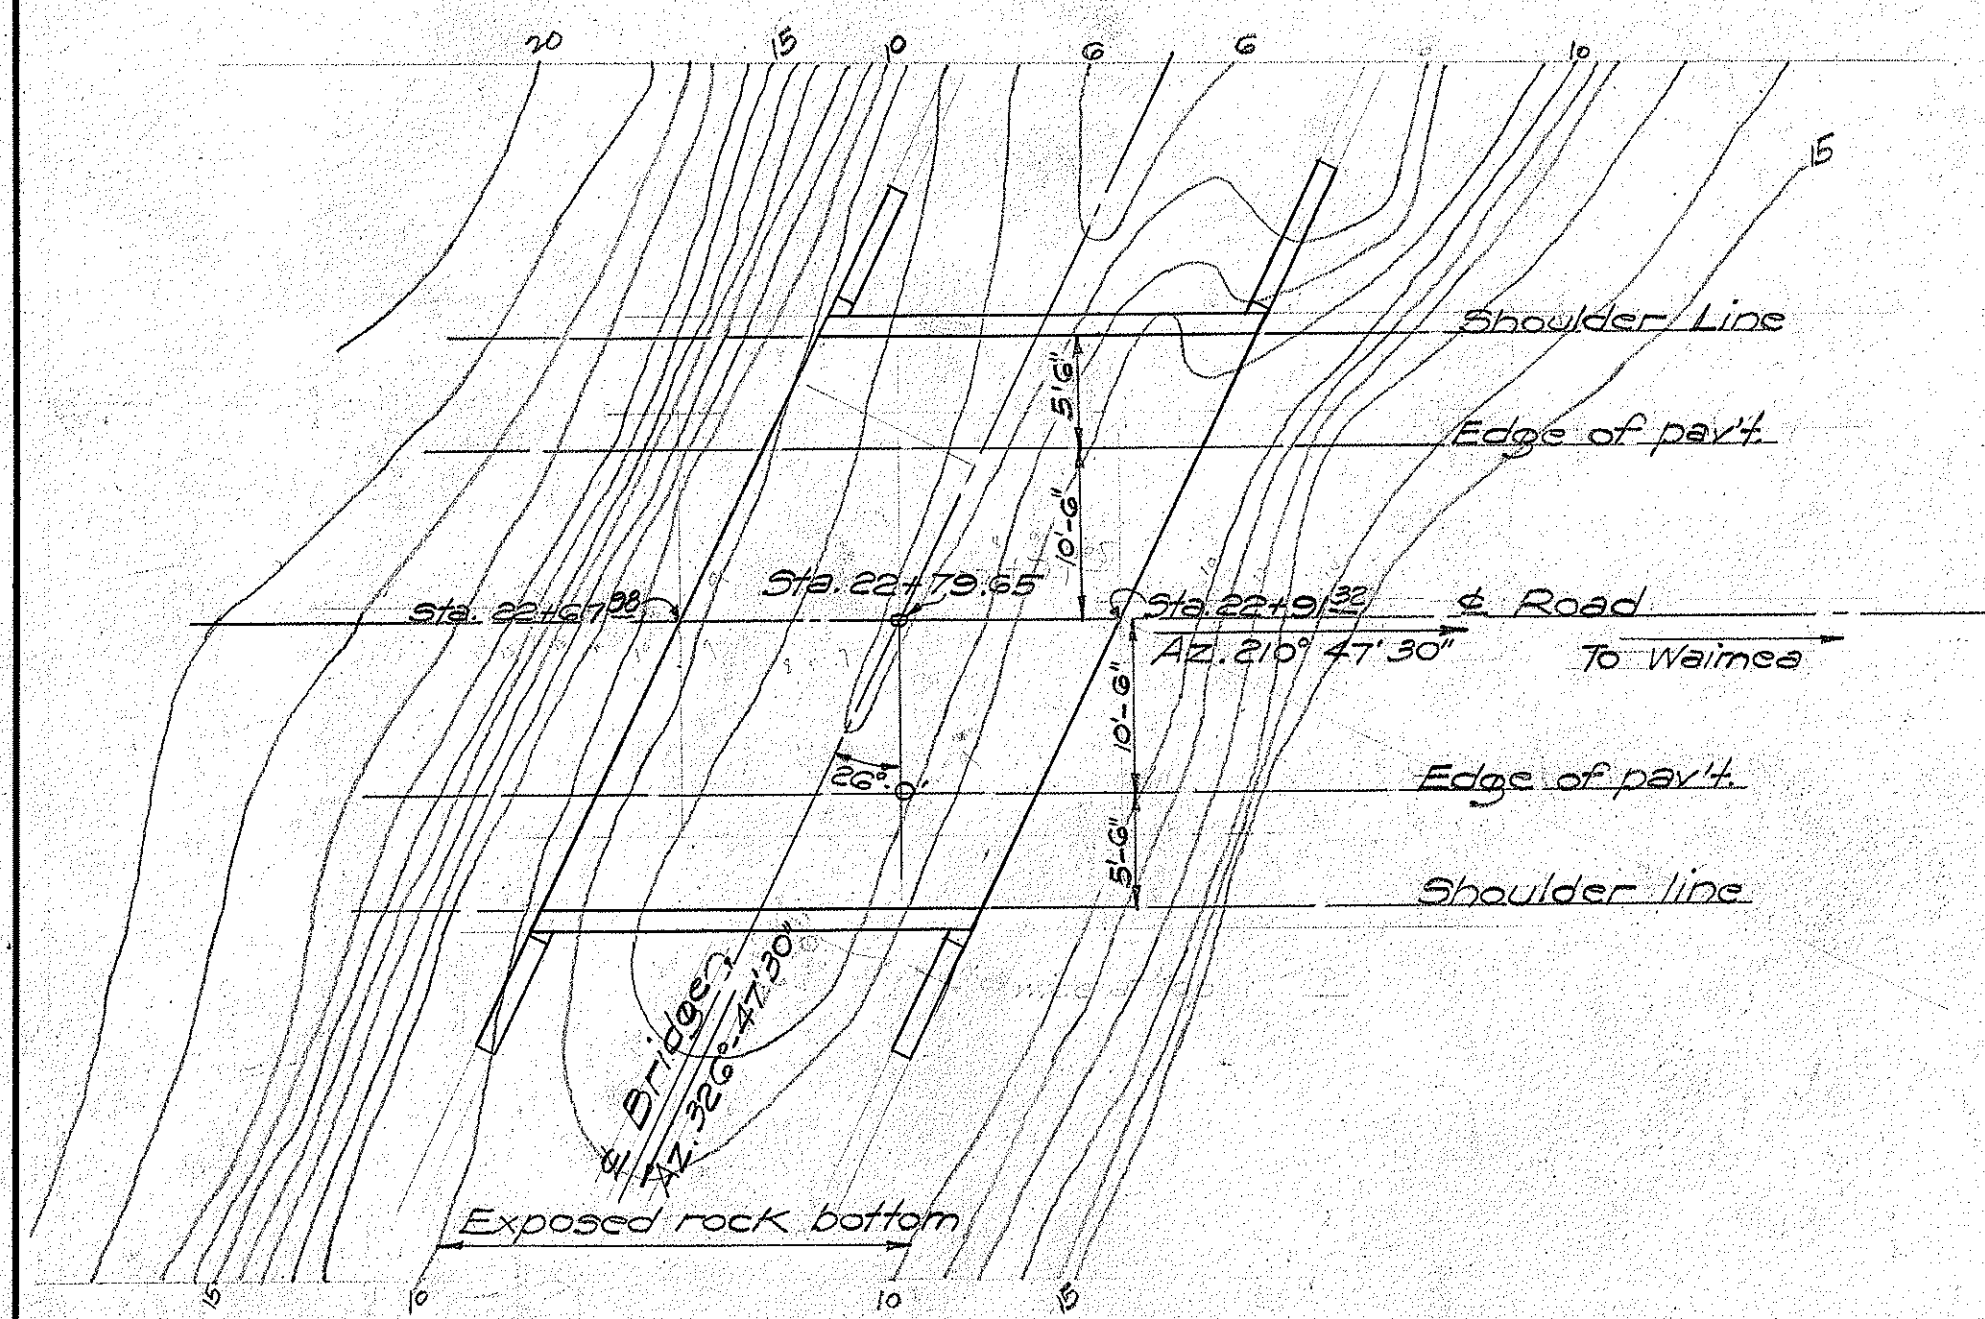


PLAN
Scale 1"=10'

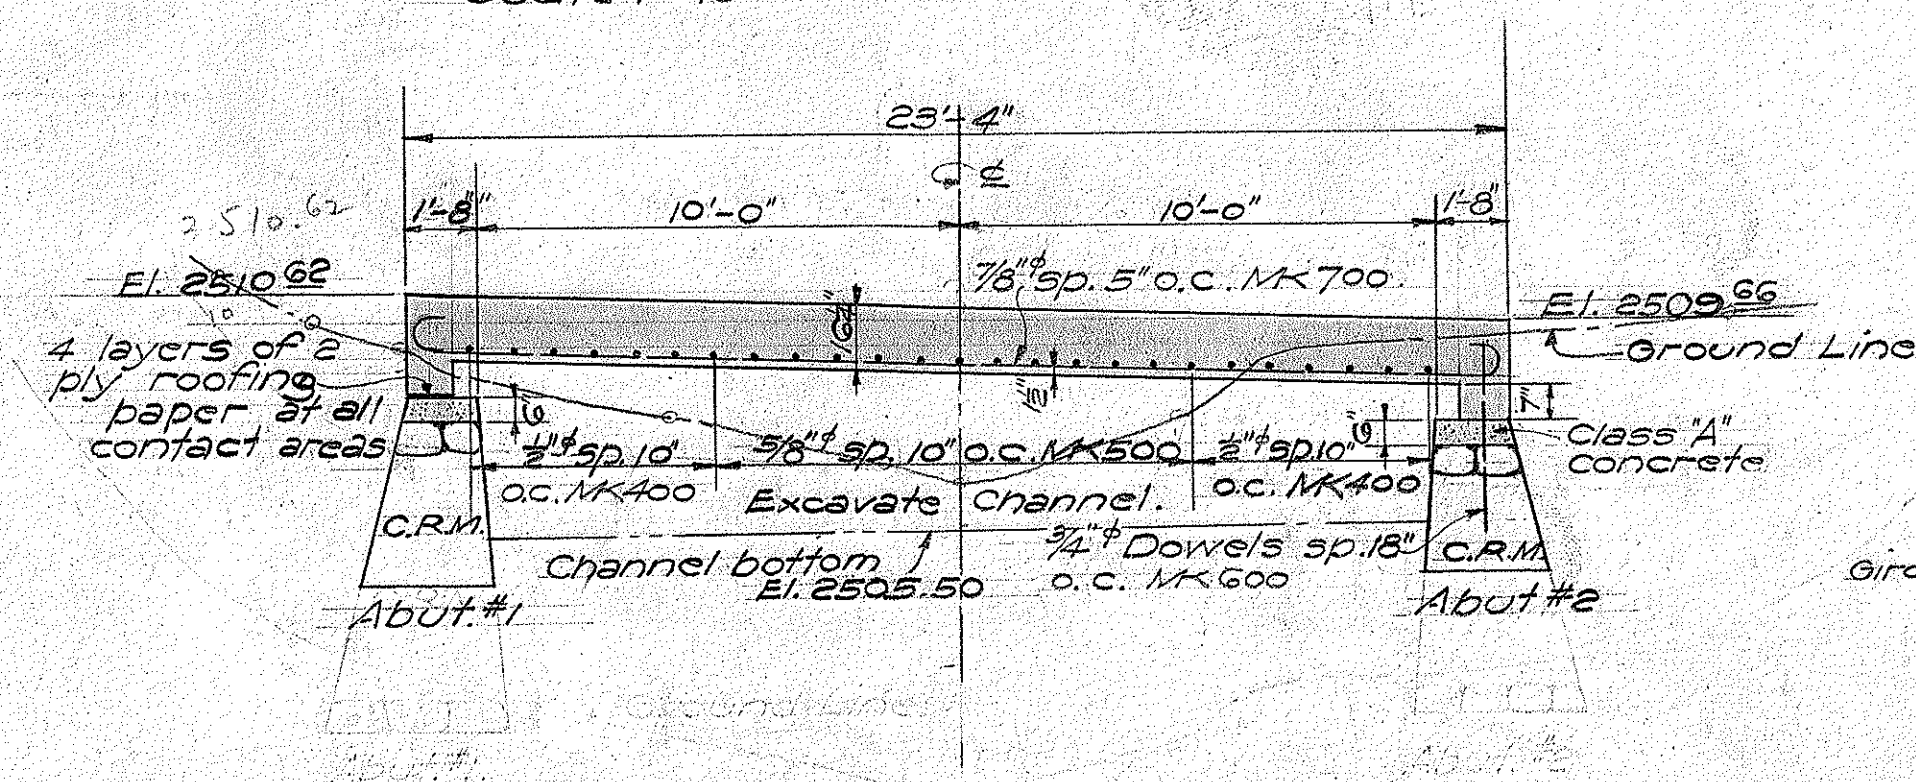




SECTION ALONG & BRIDGE
Scale 1/4"=1'-0"

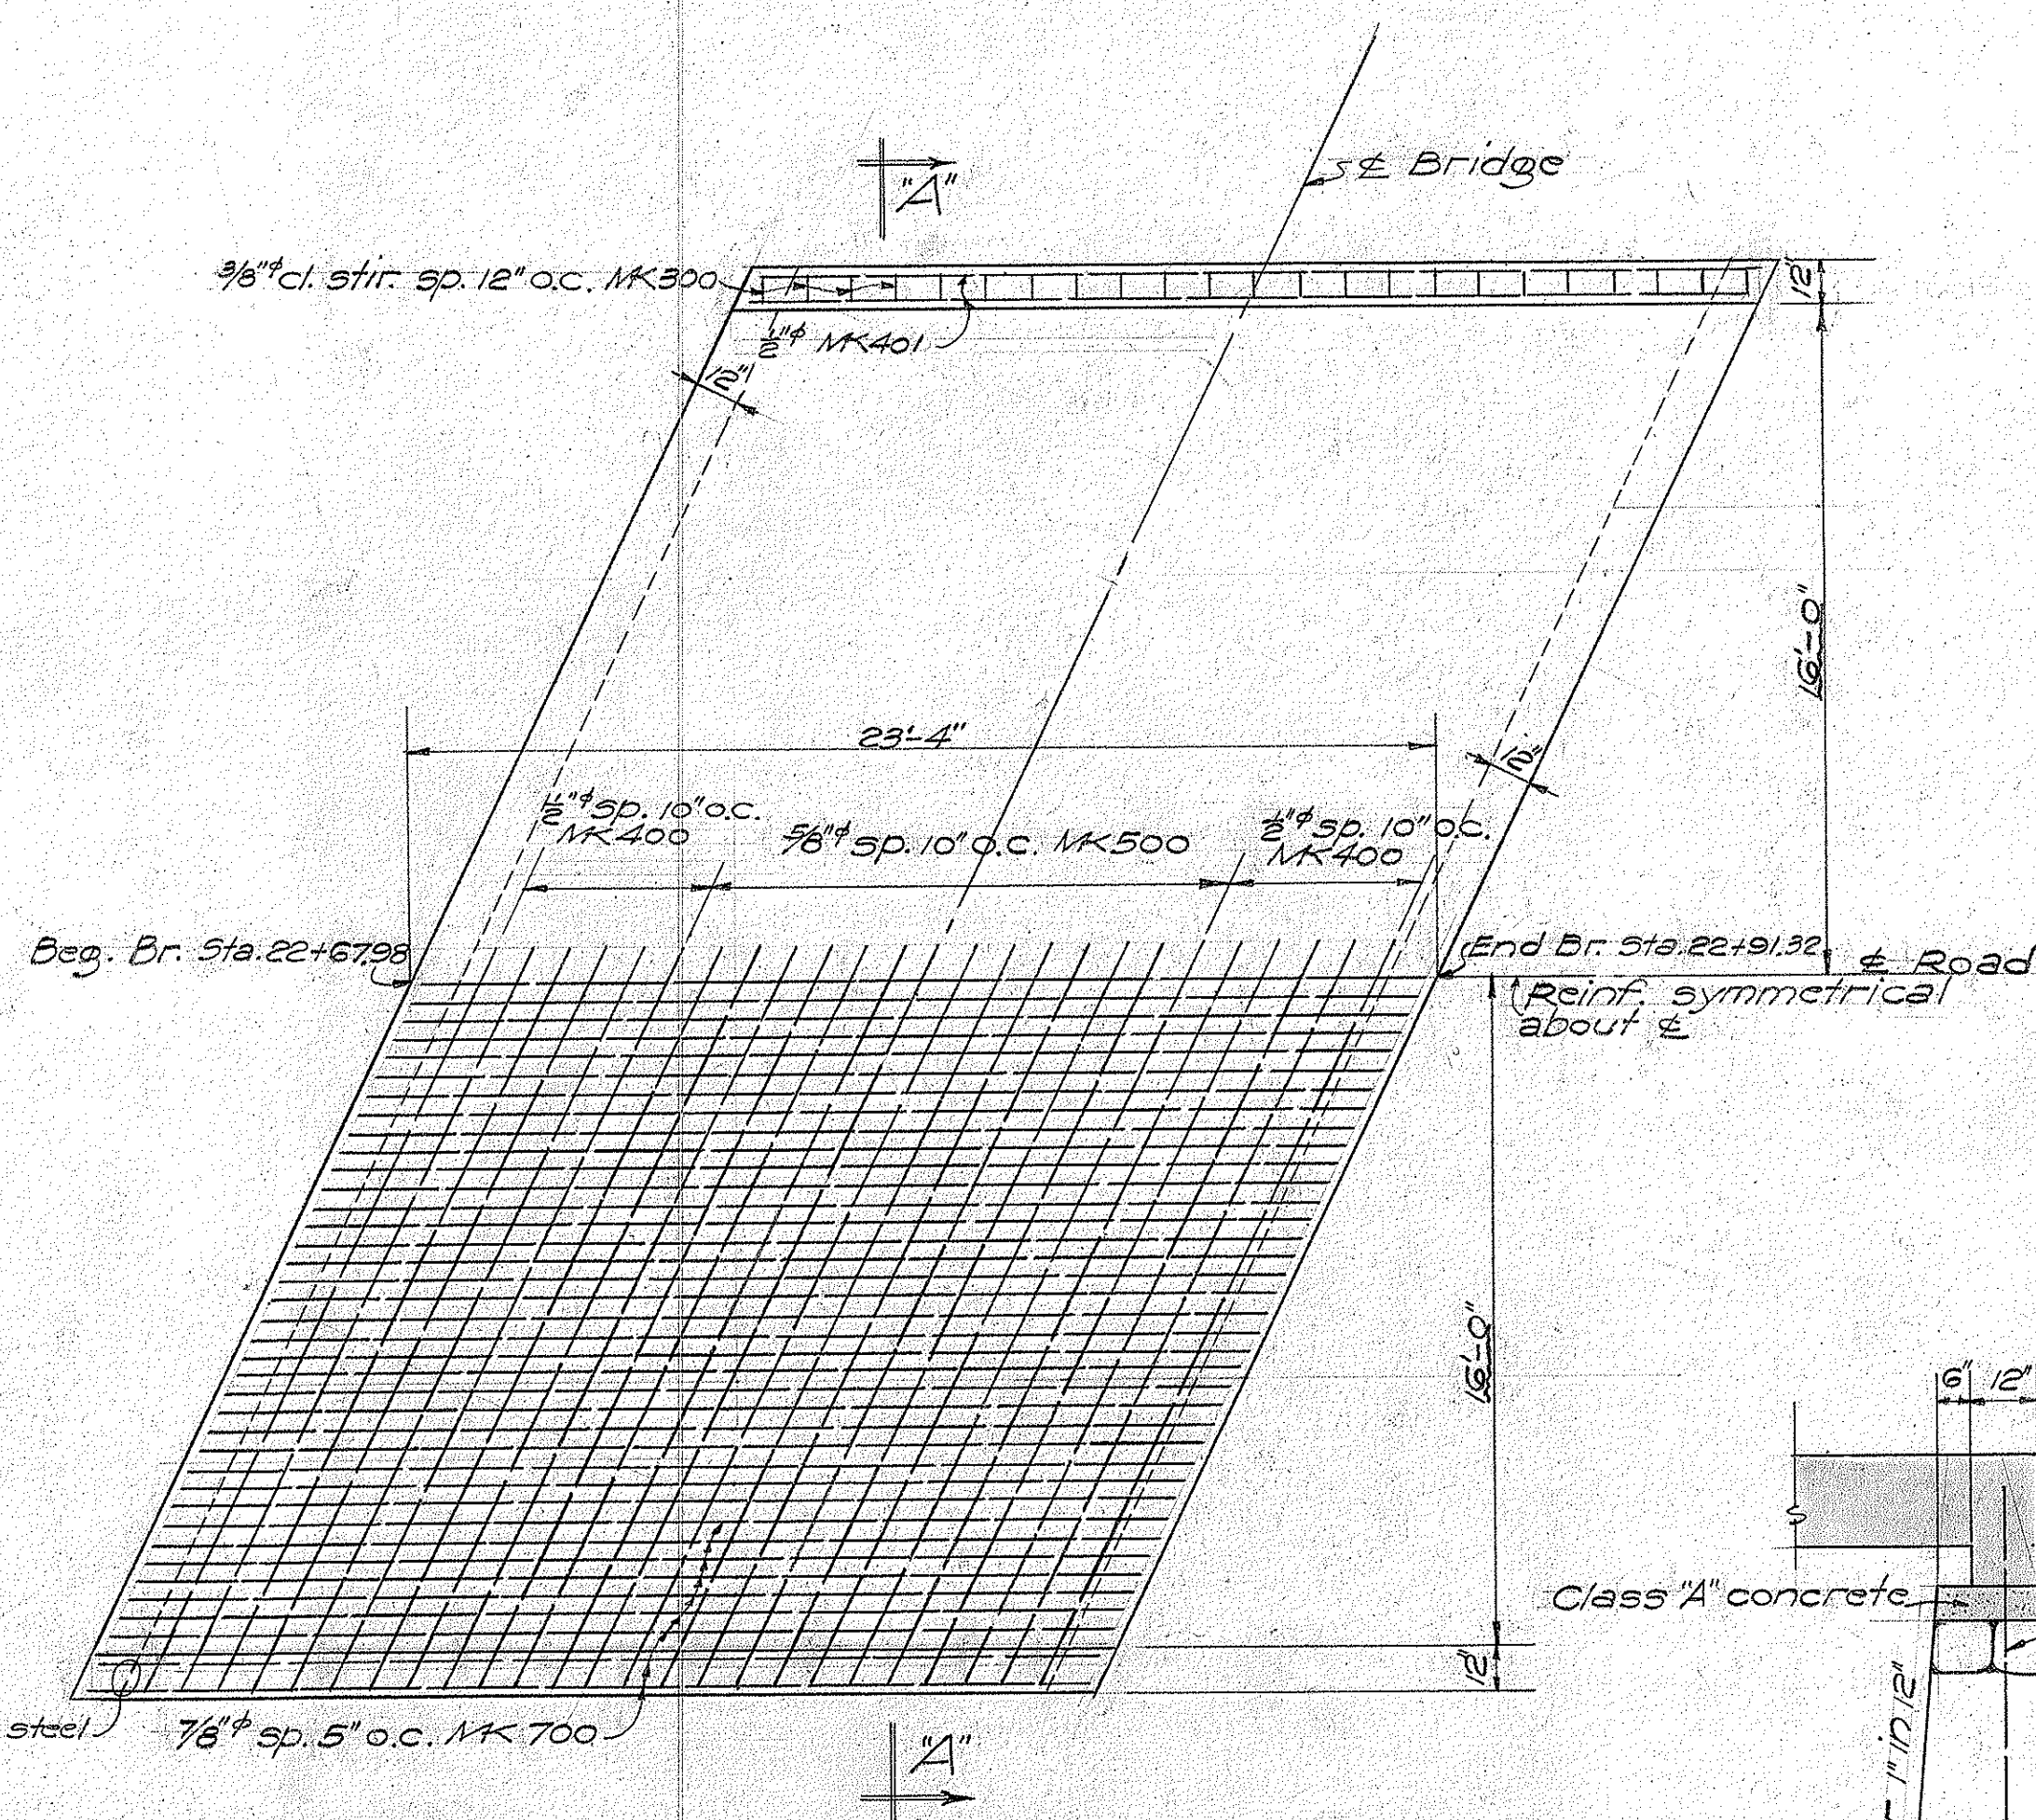


SLAB REINF.
Scale 1/4"=1'-0"

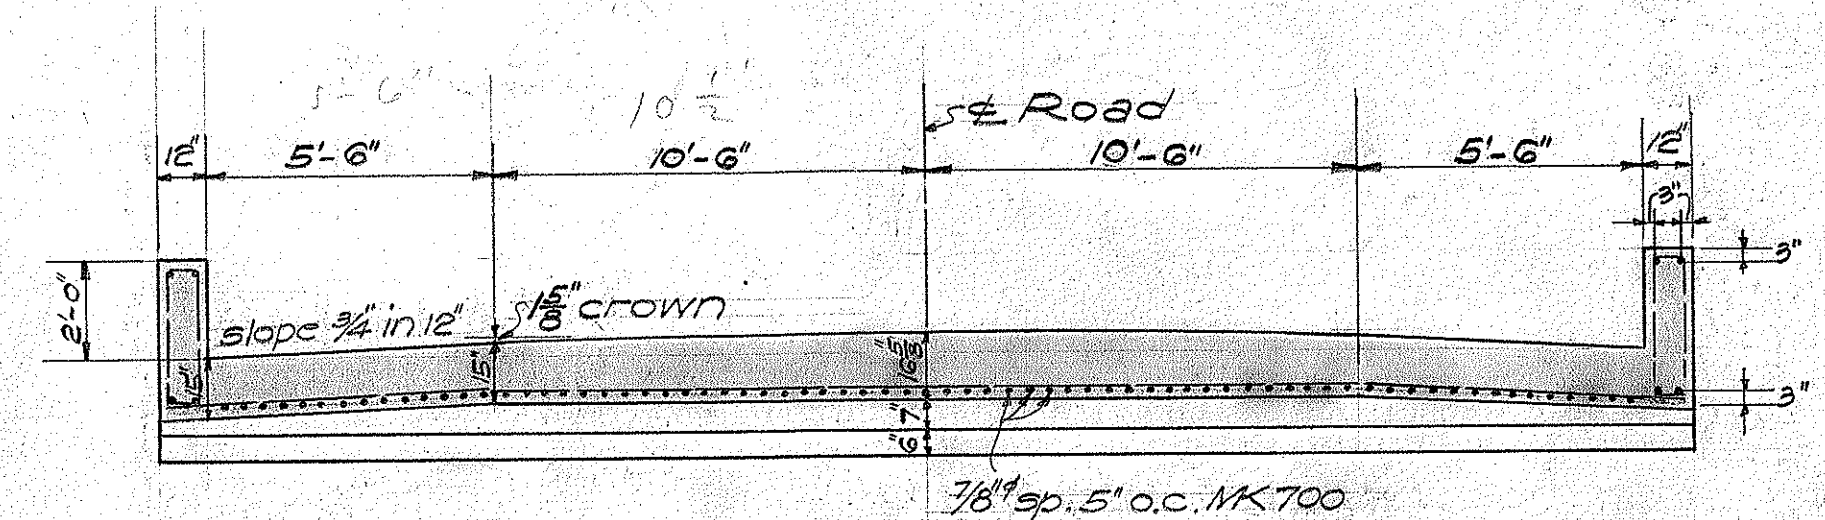

SECTION A-A
Scale 1/4"=1'-0"

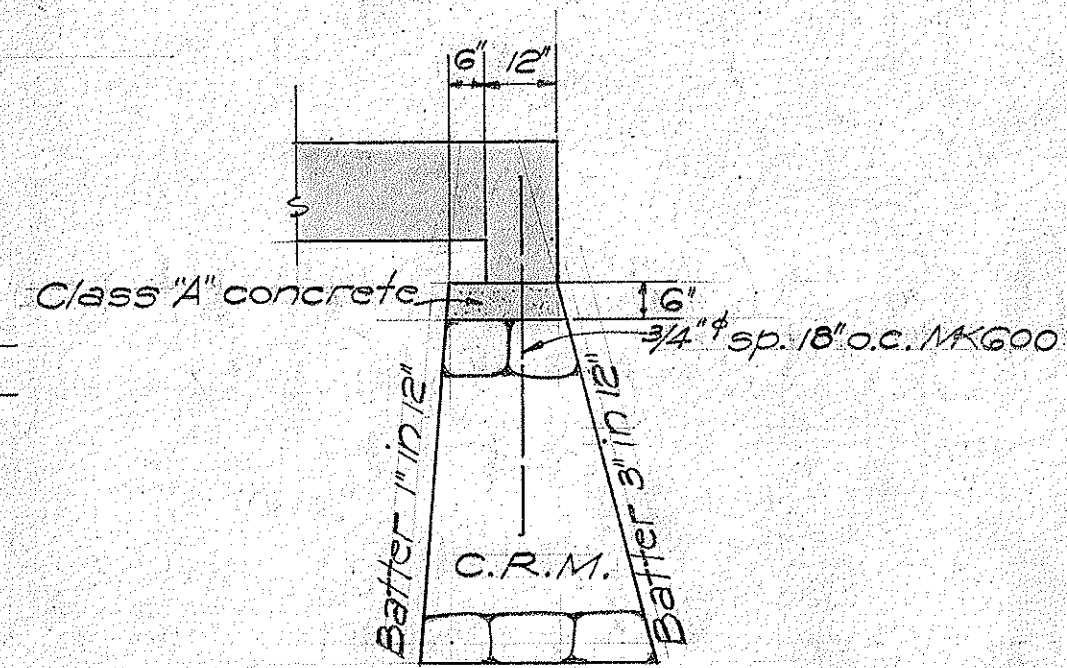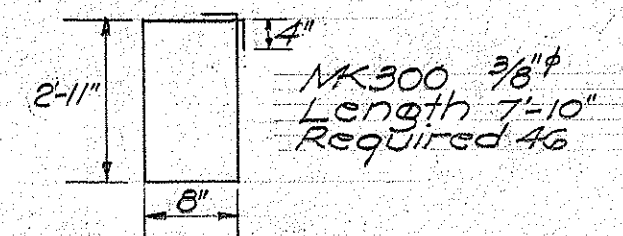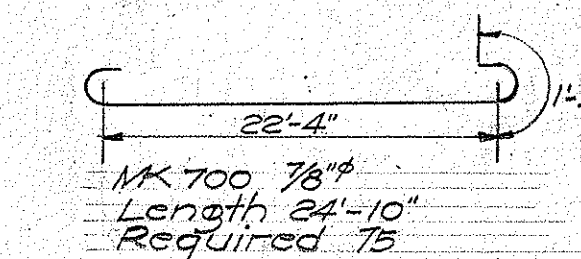


SECT. B-B
Scale 3/8"=1'-0"

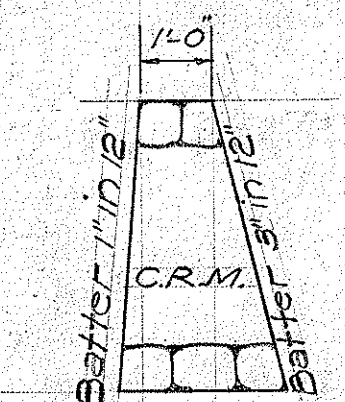


SECT. C-C
Scale 3/8"=1'-0"


ESTIMATED QUANTITIES	
CONCRETE	45.1 C.Y.
REINF. STEEL	5190 LBS.
C.R. MASONRY	16.0 C.Y.
STR. EXC.	79.0 C.Y.
CHANNEL EXC.	134.0 C.Y.

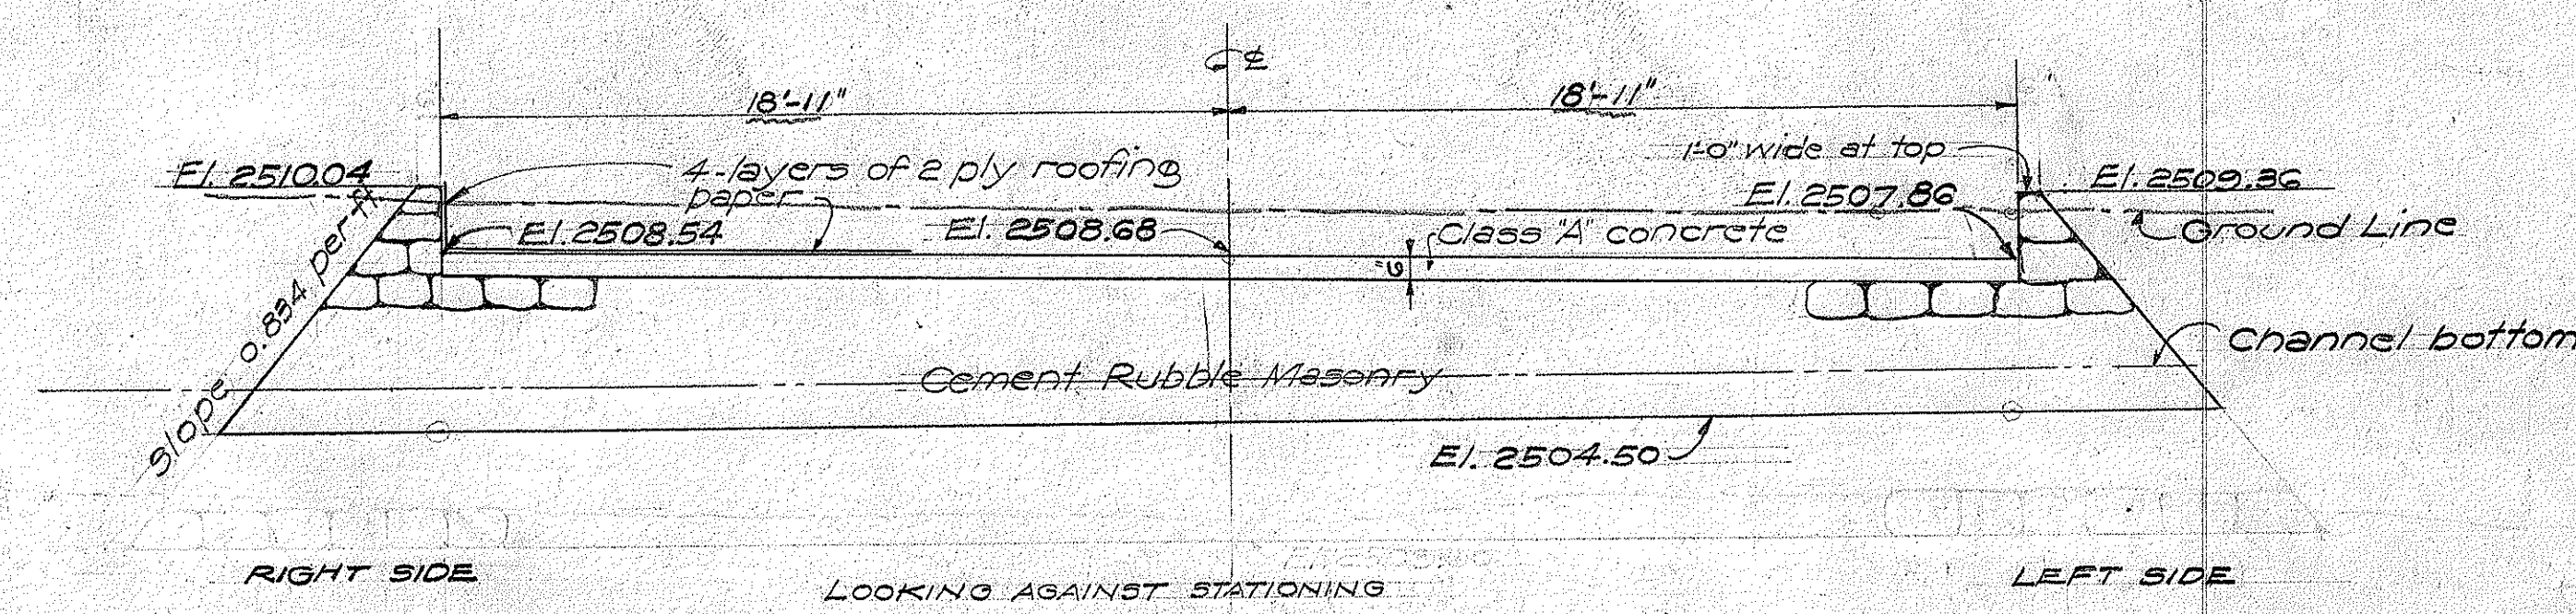


ABUTMENT NO. 1
Scale 1/4"=1'-0"

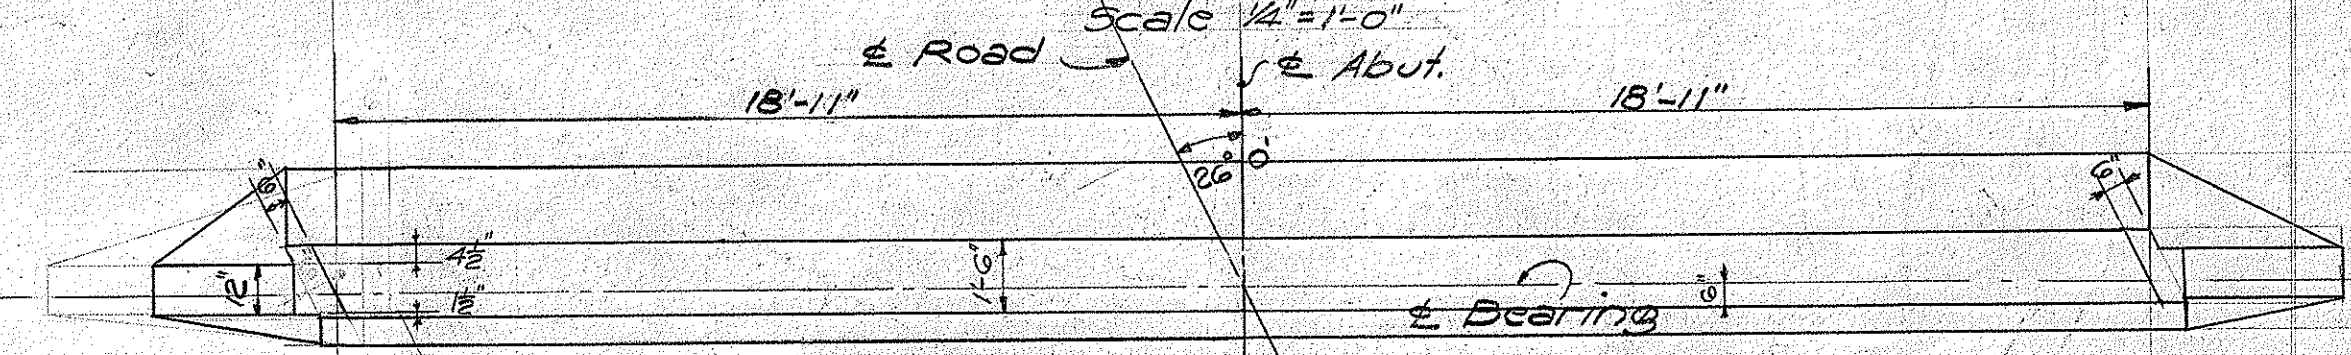

PLAN - ABUTMENT #2
Scale 1/4"=1'-0"

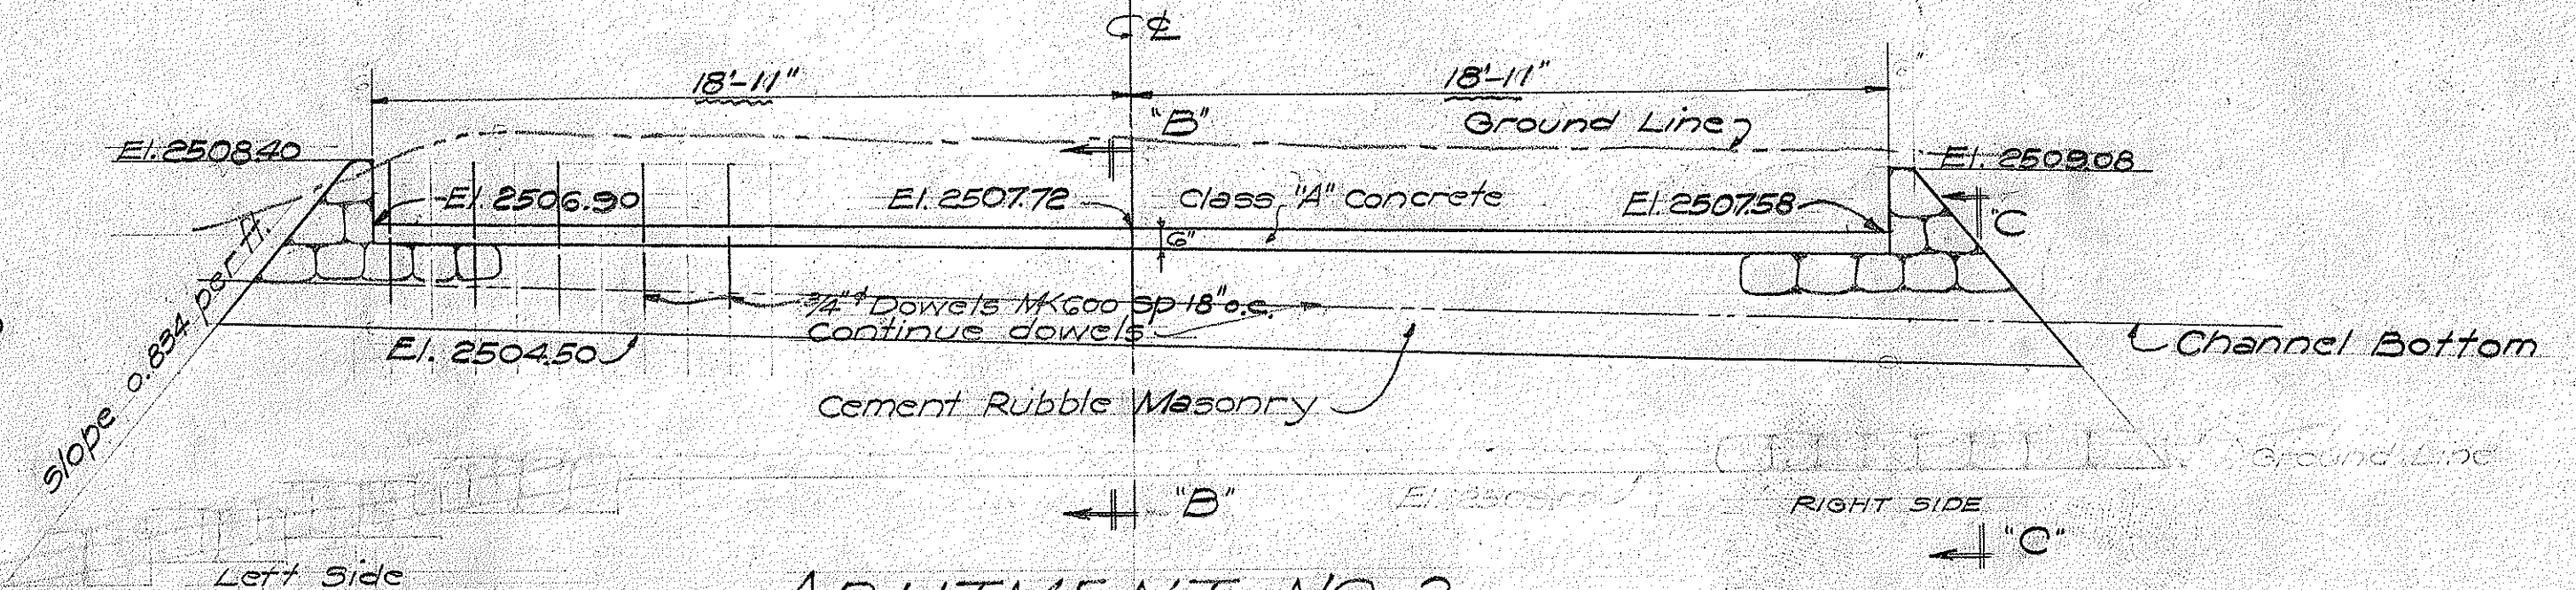

ABUTMENT NO. 2
Scale 1/4"=1'-0"

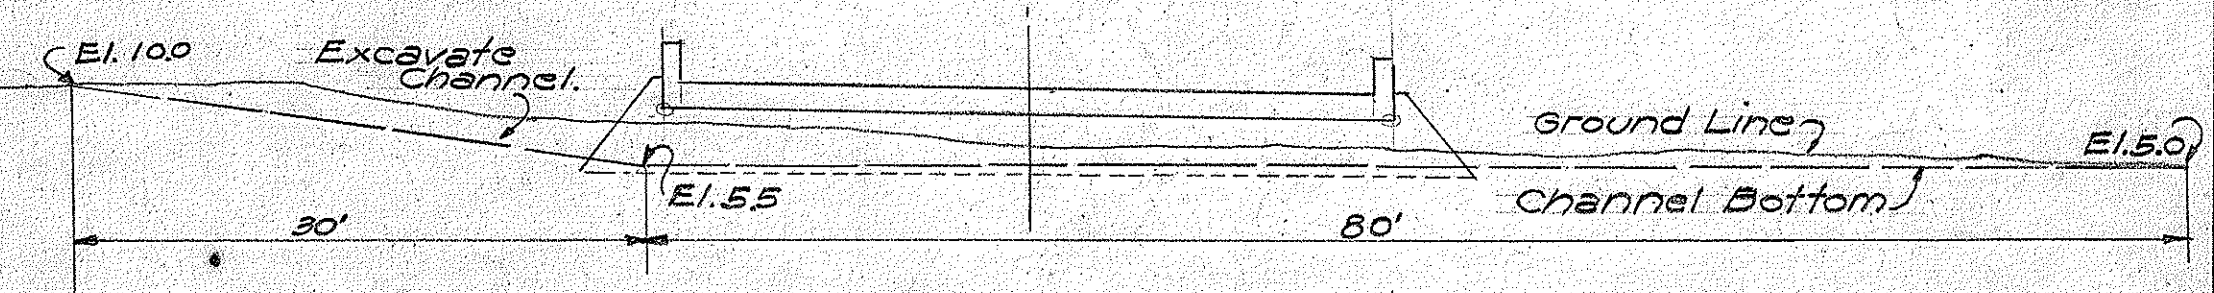

SECTION ALONG & STREAM
Scale 1"=10'

TERRITORIAL HIGHWAY DEPARTMENT
TERRITORY OF HAWAII
CONCRETE BRIDGE
NO. 1
STA. 22+79.65
HAWAII BELT ROAD F.A.P. 100(1)
NOVEMBER - 1938
SHEET NO. 17 OF 46

DESIGNED BY
DRAWN BY
CHECKED BY
DATE
10/1/38