

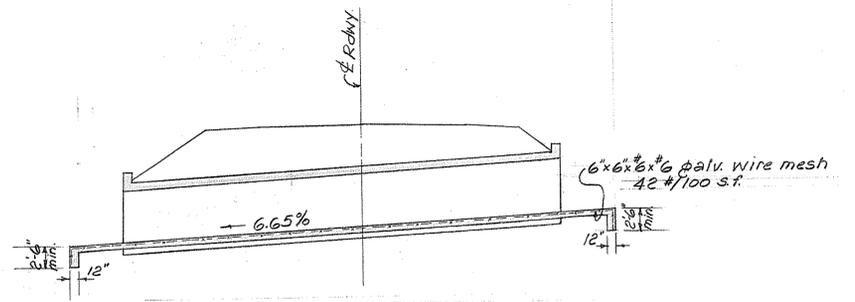


FED. ROAD DIST. NO.	STATE	FED. AID PROJ. NO.	FISCAL YEAR	SHEET NO.	TOTAL SHEETS

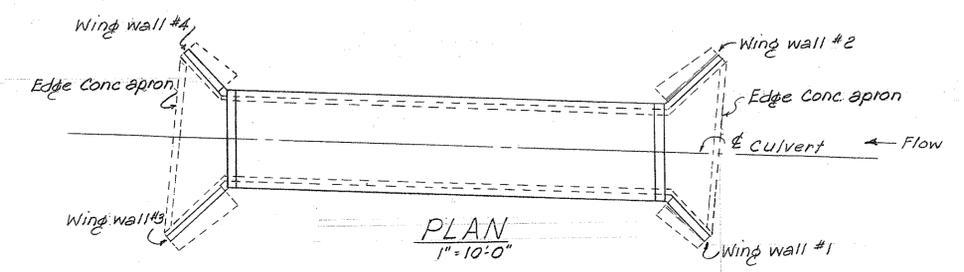

LONGITUDINAL SECTION ALONG CULVERT
1" = 10'-0"

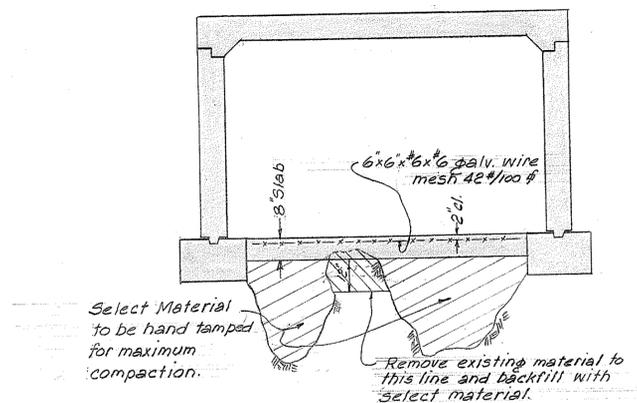

TYPICAL SECTION
3/8" = 1'-0"

SURVEY PLOTTED BY	DATE
DESIGNED BY	
DRAWN BY	
QUANTITIES BY	
CHECKED BY	
ORIGINAL PLAN	
NOTE BOOK	
No.	

TERRITORIAL HIGHWAY DEPARTMENT
TERRITORY OF HAWAII
SUGGESTED METHOD OF REPAIRING
10x6 CONCRETE FRAME CULVERT
HAWAII BELT ROAD PROJECT F-10(6)
FEB. 24, 1956