
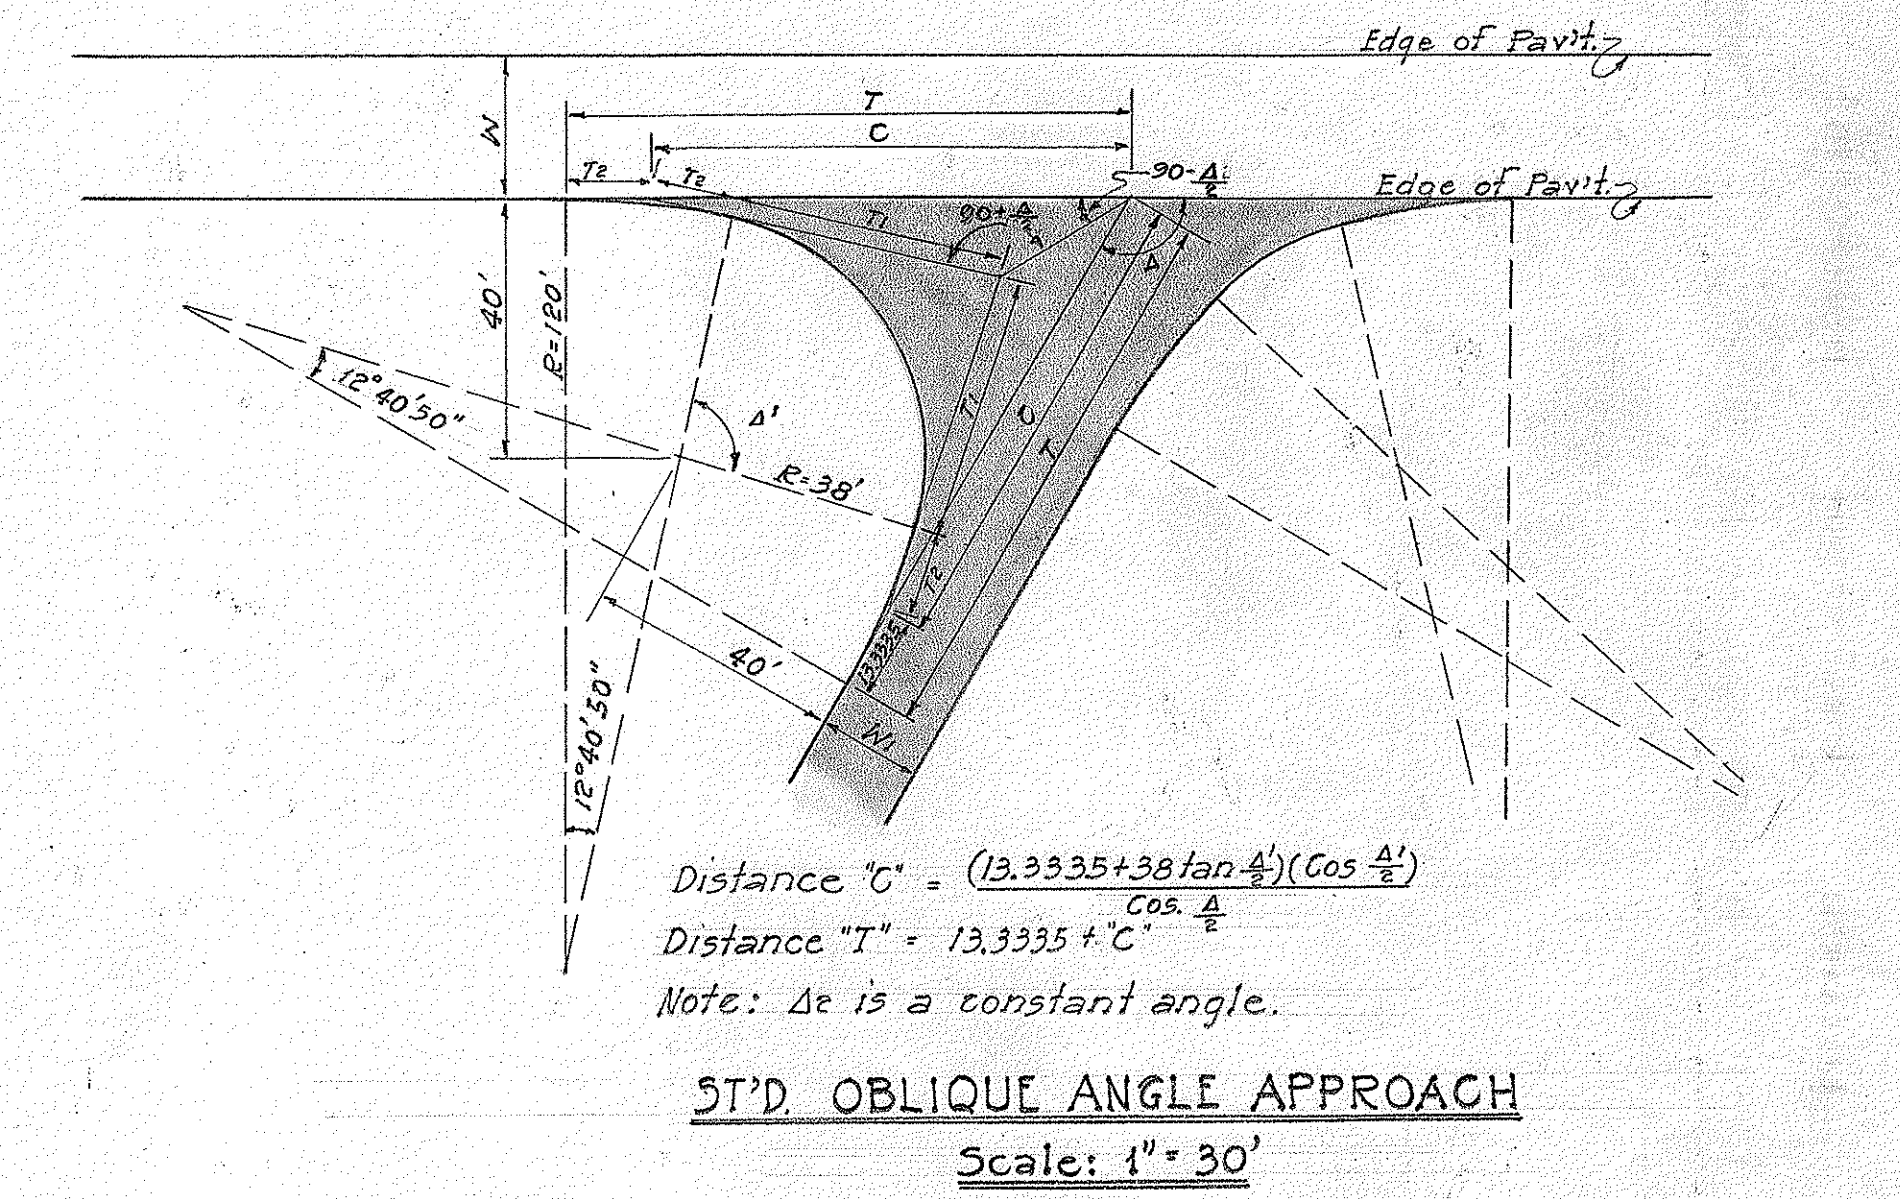
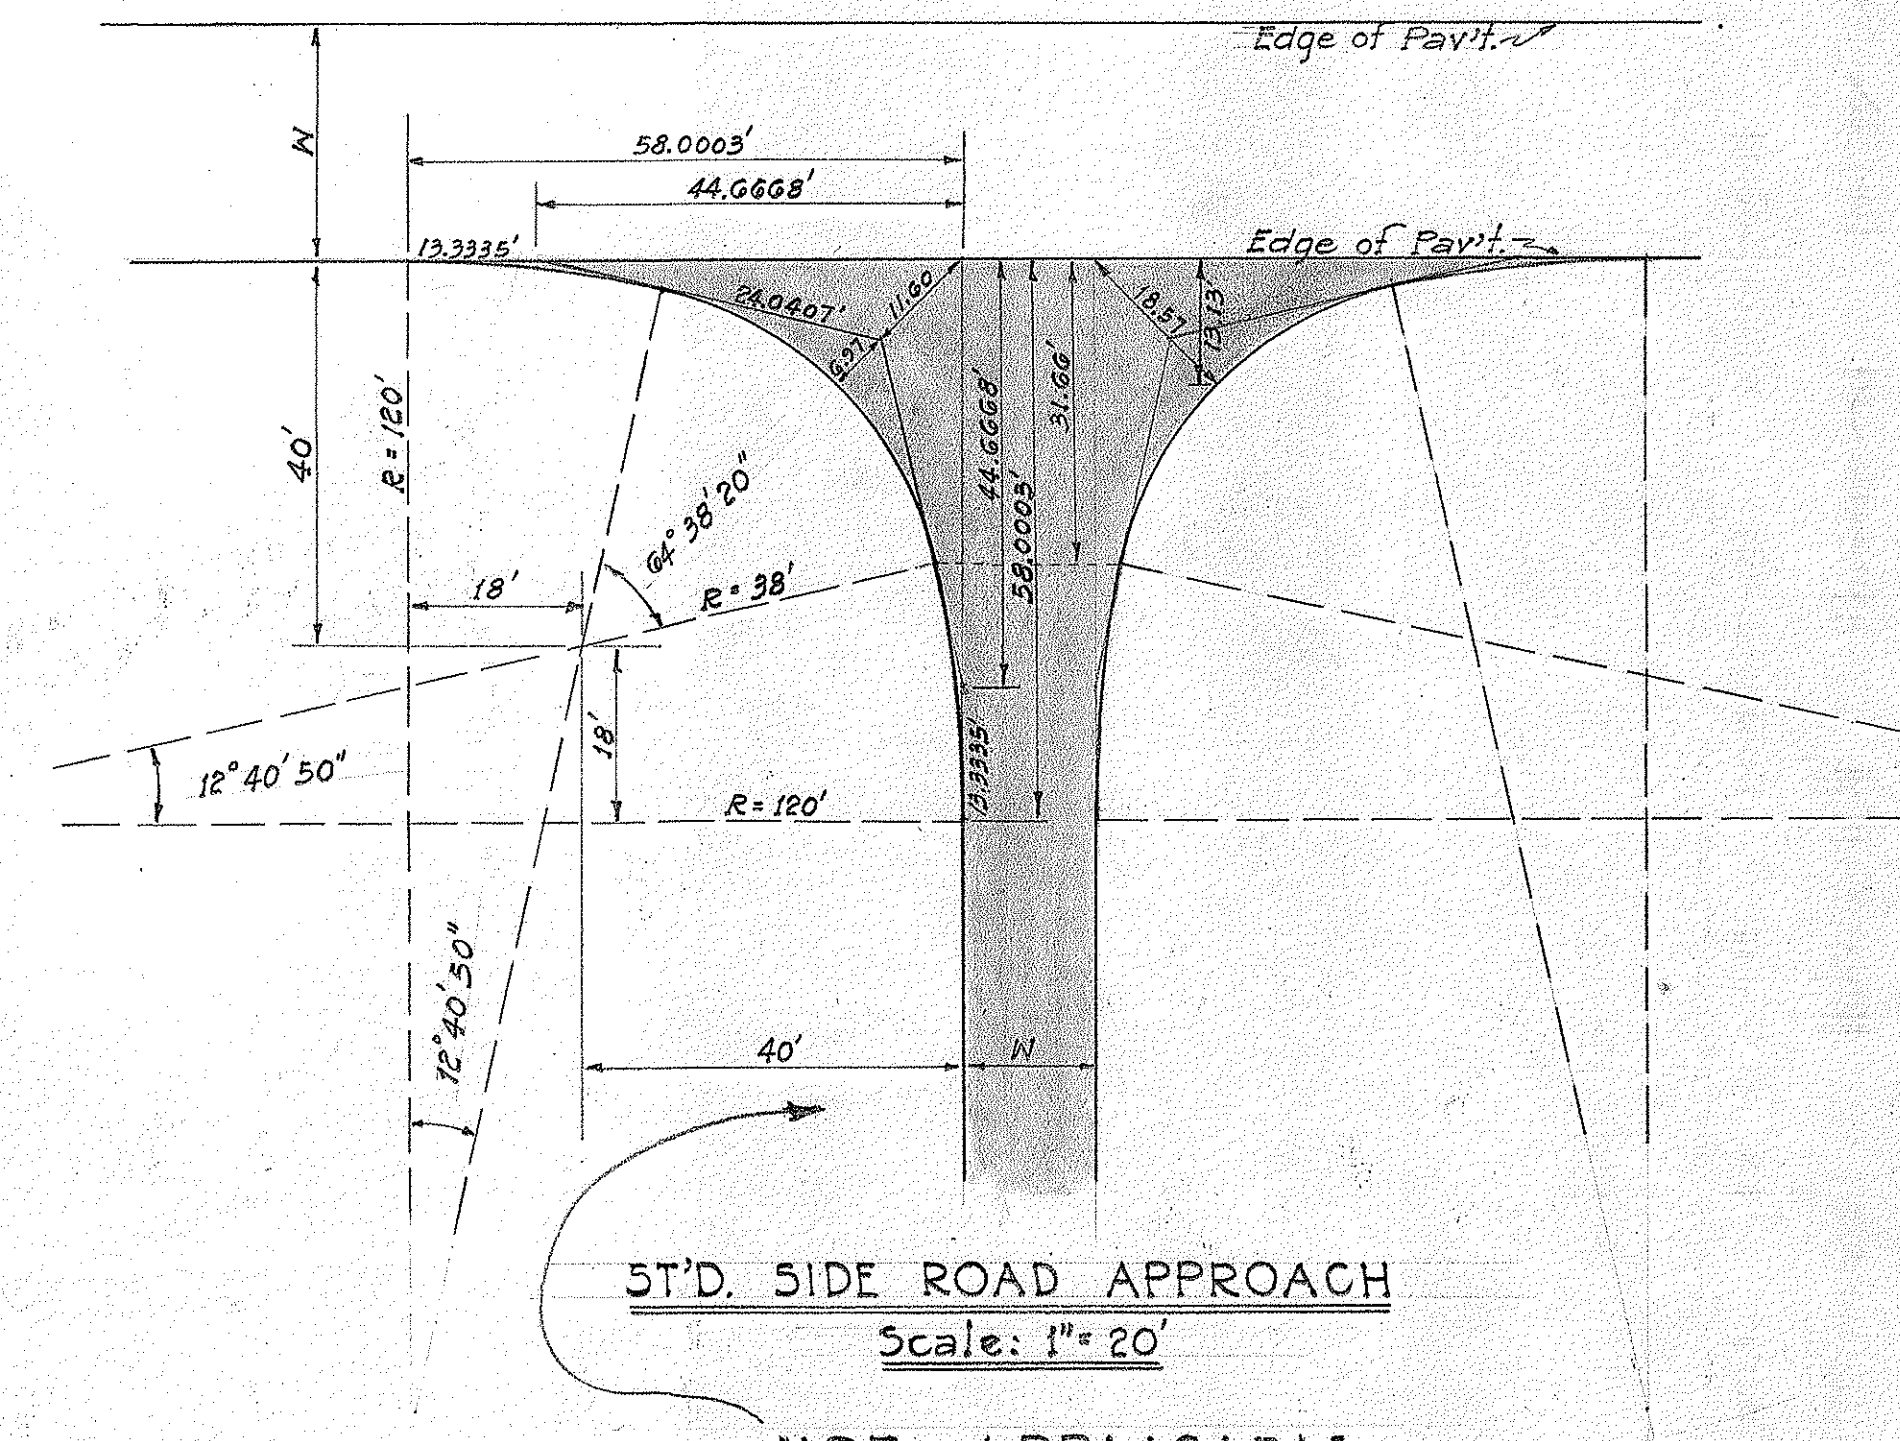


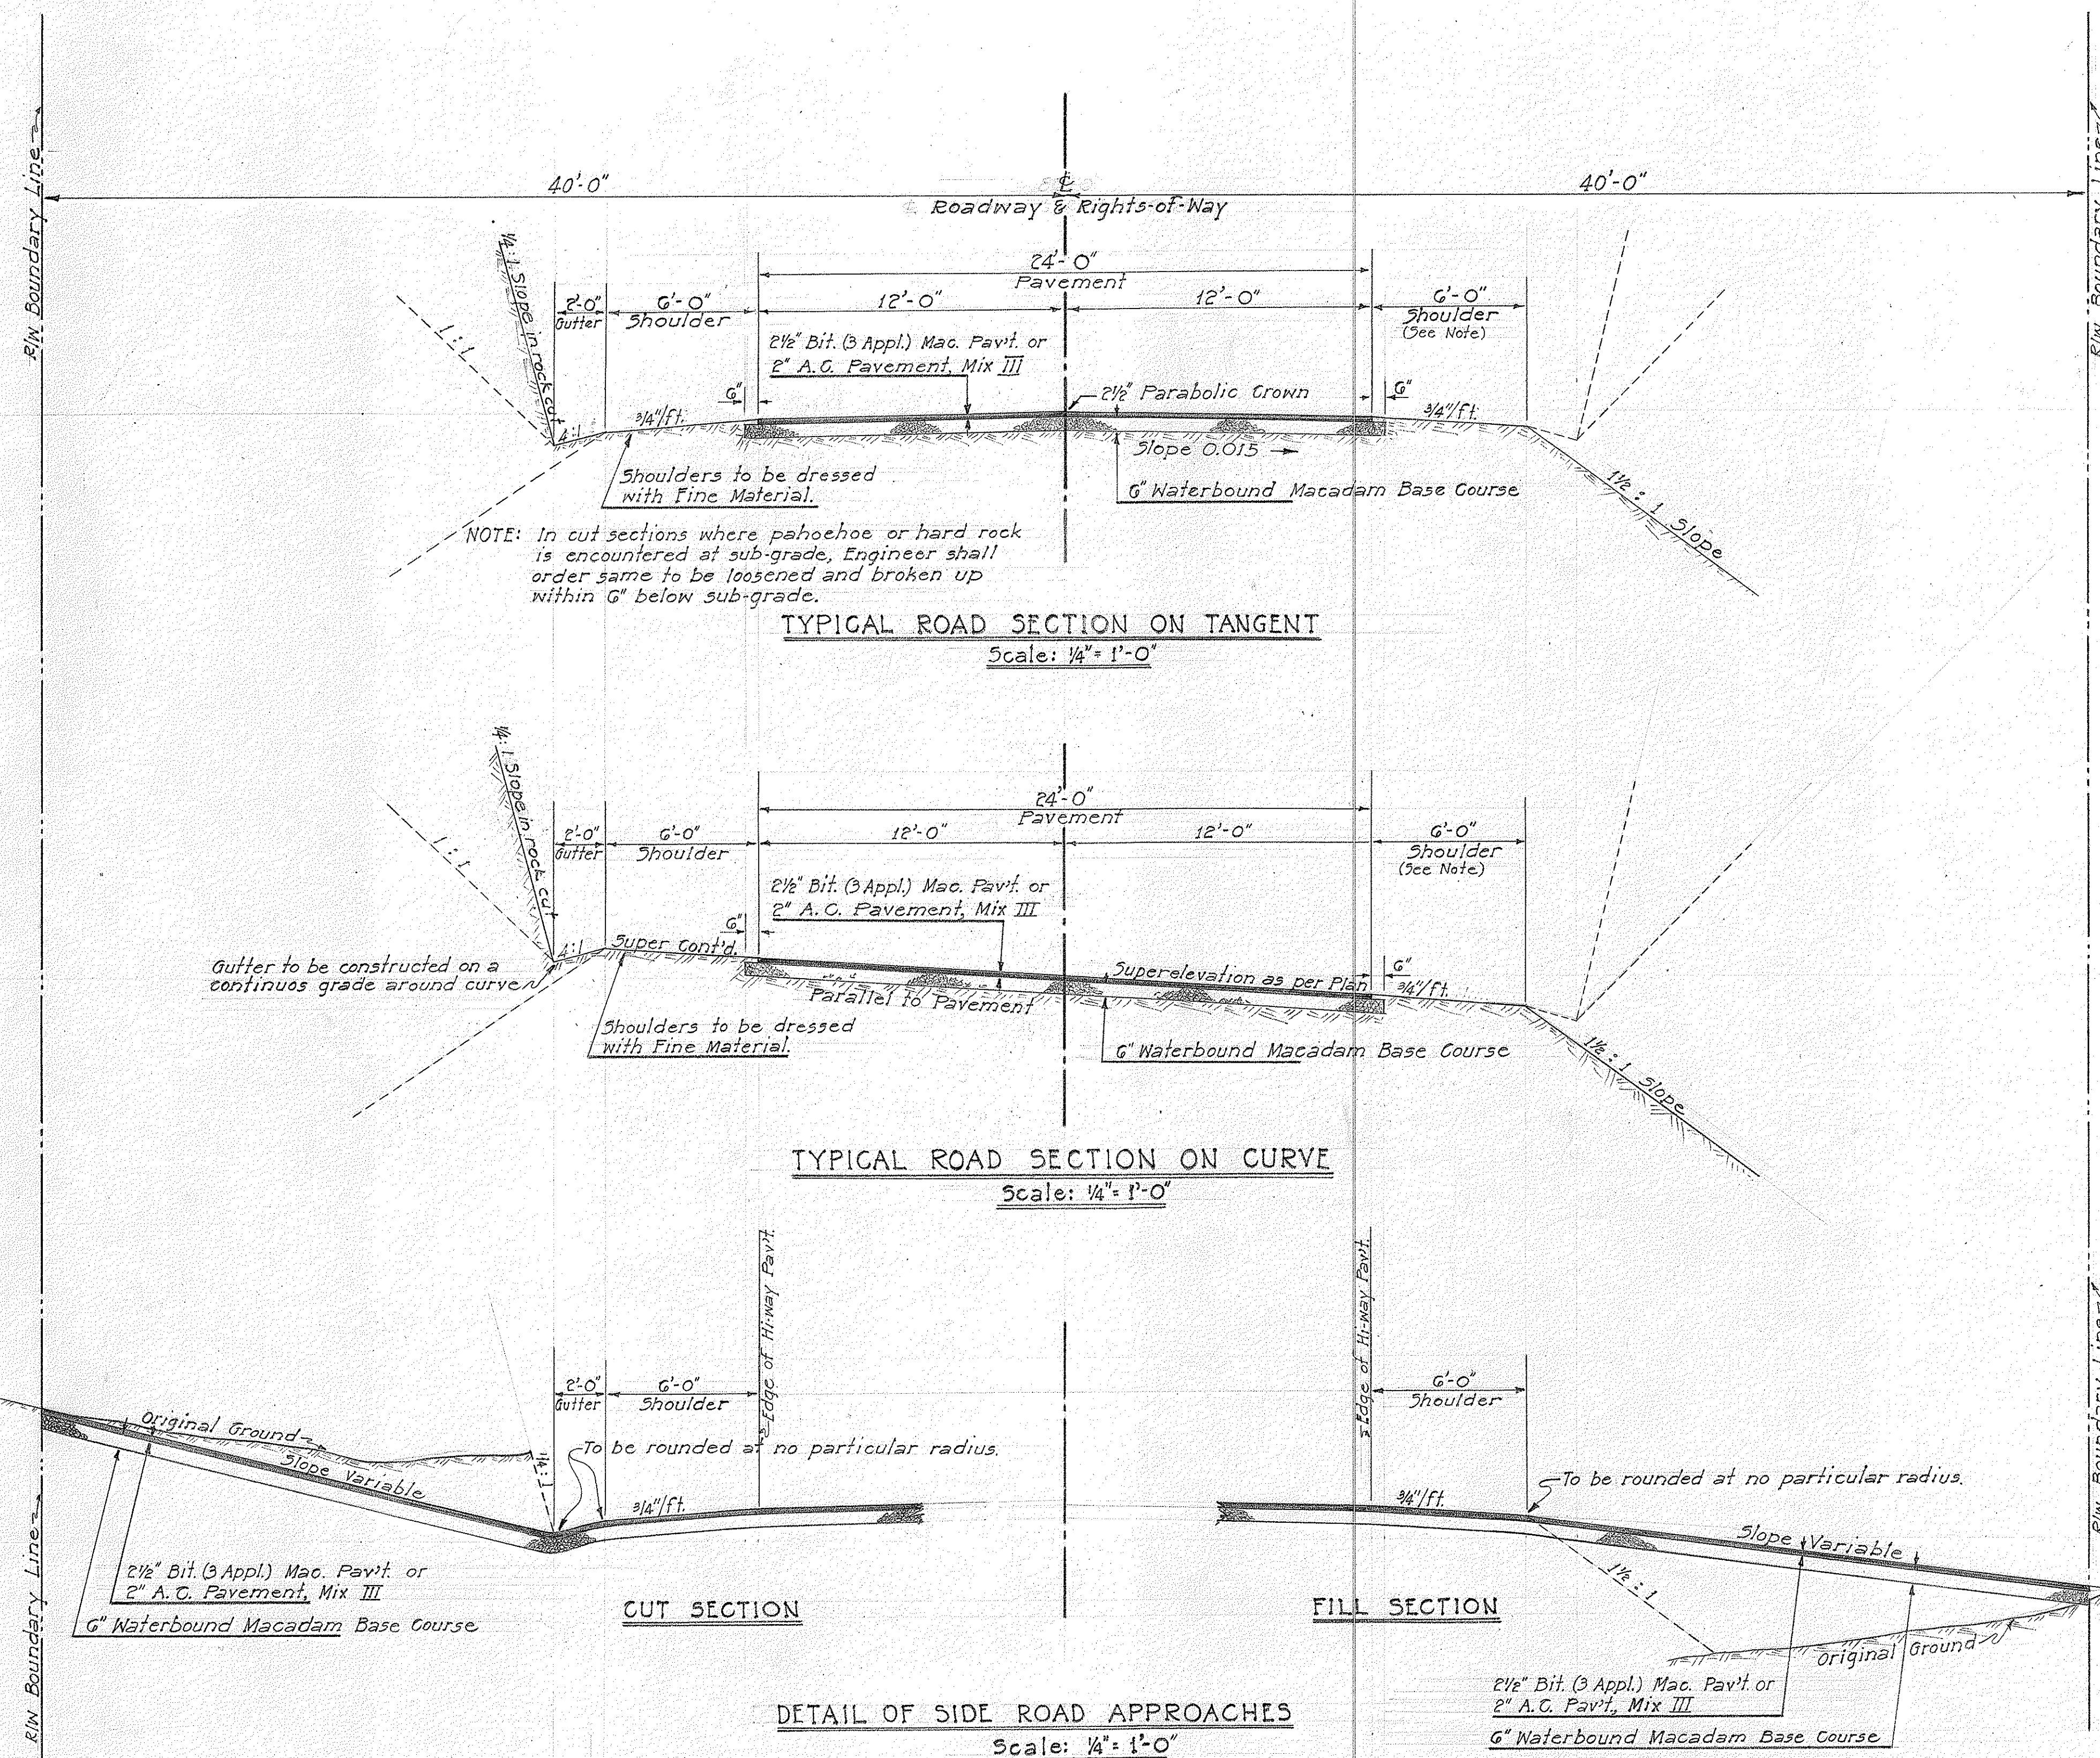

TERRITORIAL HIGHWAY DEPARTMENT
TERRITORY OF HAWAII
TYPICAL ROAD SECTION
HAWAII BELT ROAD
PROJ. NO. F-10(6)
S. KOHALA, HAWAII
Scale: As Noted
Nov. 1952

SURVEY PLOTTED BY
DESIGNED BY
TRACED BY
QUANTITIES BY
CHECKED BY

ORIGINAL PLAN
NOTE BOOK
No.