
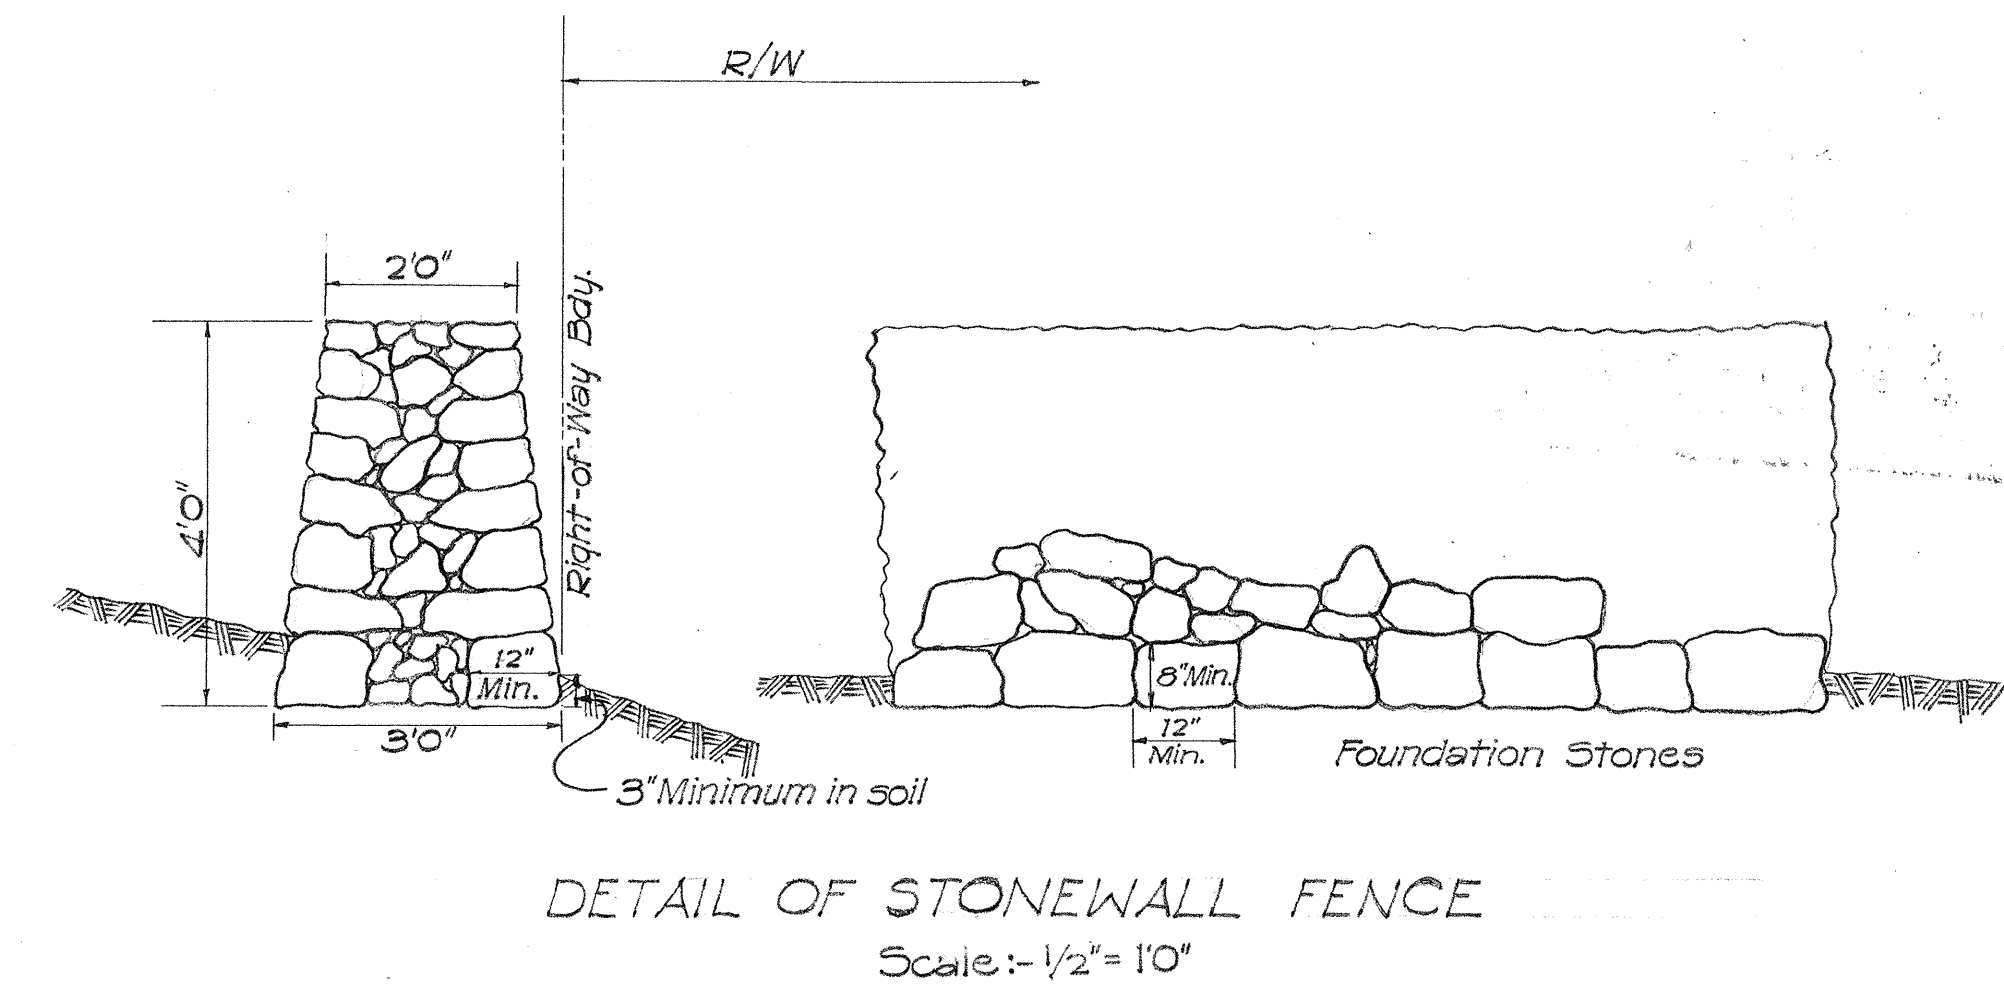



REV. 8/20/54

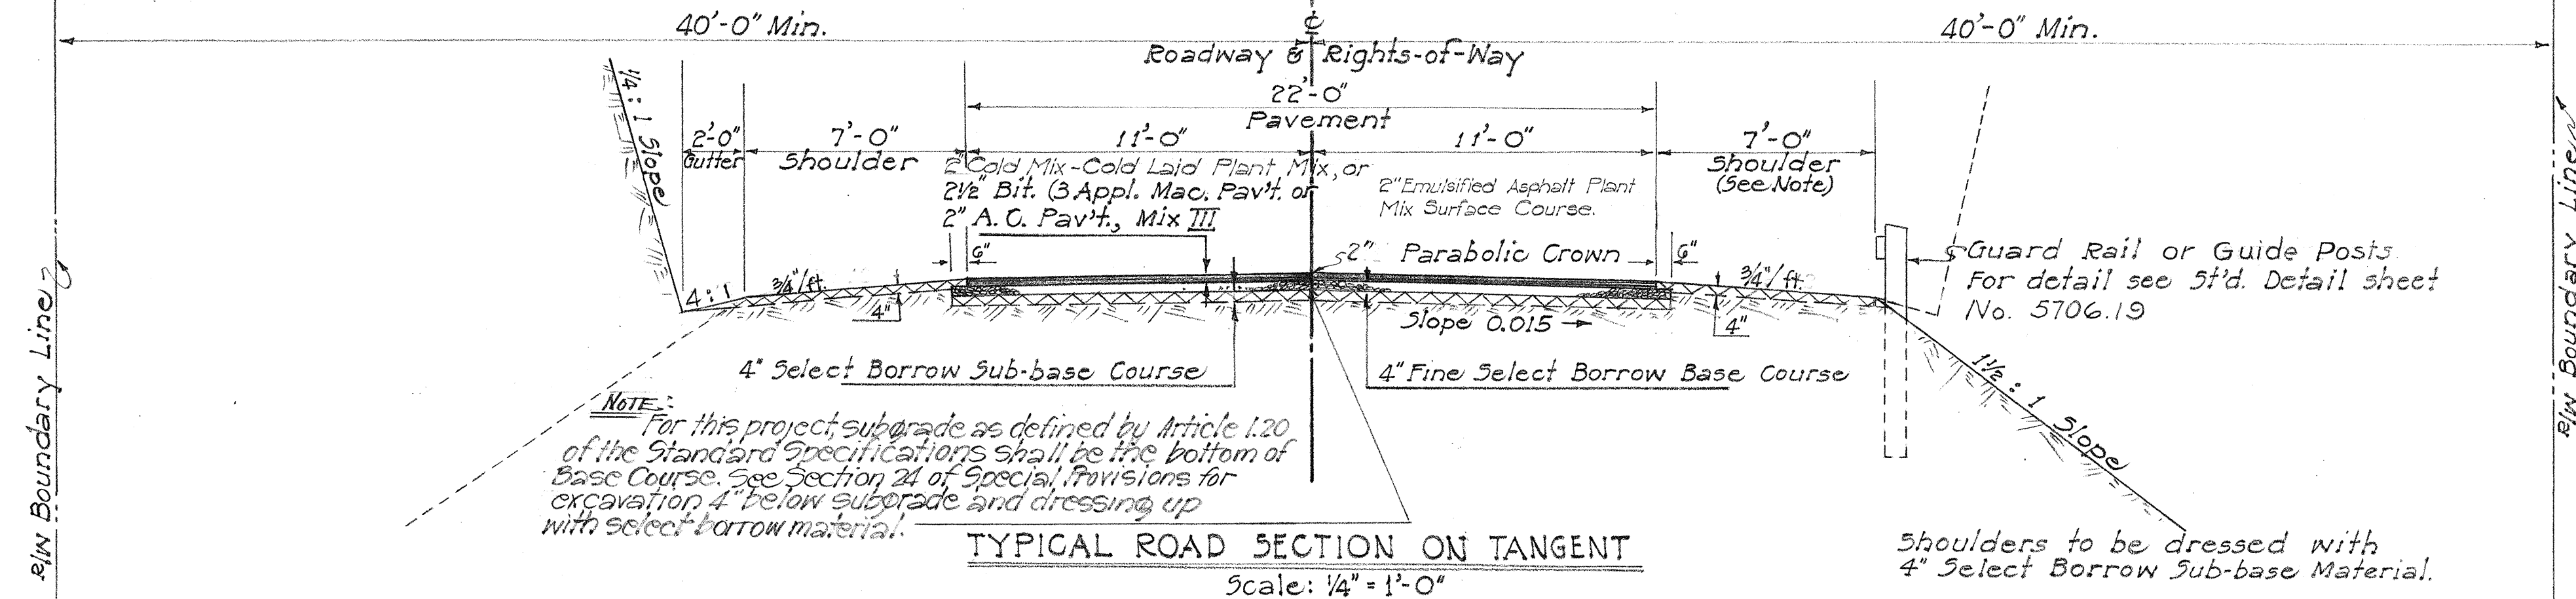

GENERAL NOTES

Pavement shall be Asphalt Concrete 2" compacted thickness using Mix III, or Bituminous (three application) Macadam 2lb compacted thickness consisting of coarse rock size No 3 (2" to 3/4"), .125 gal. per sq. yd. Bituminous Binder (85-100 penetration hot asphalt), approx. 0.01 cu. yd. per sq. yd. Keystone size No 6 (3/4" to 3/8") .040 gal. per sq. yd. Bituminous Binder approx. 0.006 cu. yd. per sq. yd. Chips size No 8 (3/8" to 1/4") .020 gal. per sq. yd. Bituminous Binder and 0.004 cu. yd. per sq. yd. Rock Sand Size No 9 (No. 4 to No 8), or 2" Cold Mix-Cold Laid Plant Mix Surface Course, or 2" Emulsified Asphalt Plant Mix Surface Course.

Plans call for New Stonewall Fence and Reconstructed Stonewall Fence. Both shall be constructed in accordance with the above details except that section of Bull Pen Wall left of Stations E74+30 to E77+00 which shall be constructed in accordance with the details shown on Sheet No. 5706/1. All stonewall fences, whether new or reconstructed, will be measured by the linear foot acceptably completed and paid for at the contract unit price for Item No. 90.A - Stonewall Fence. See Section 90.A of the Special Provisions.

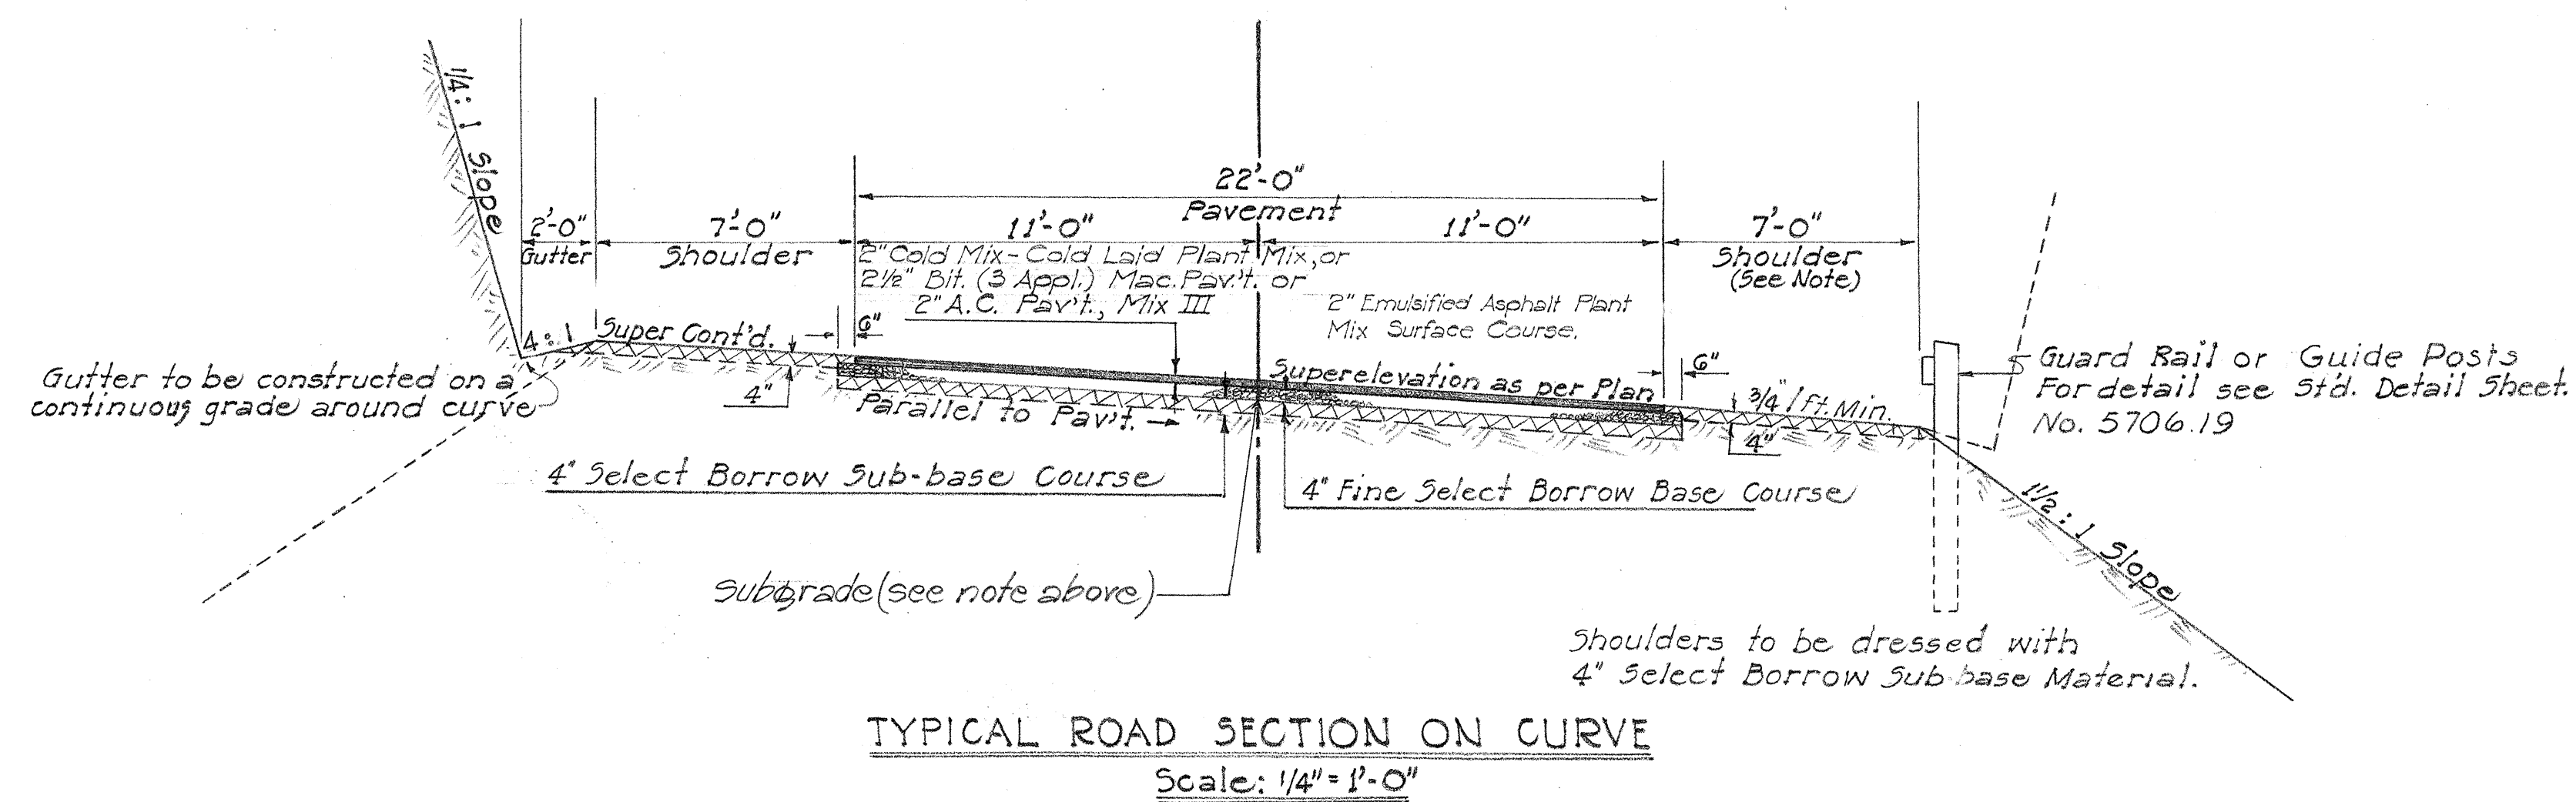

ORIGINAL PLAN	SURVEY PLOTTED BY _____ DATE _____	
	DESIGNED BY _____	_____"
NOTE BOOK No. _____	DRAWN BY _____	_____"
	TRACED BY _____	_____"
	QUANTITIES BY _____	_____"
	QUANTITIES CHECKED BY _____	_____"
	CHECKED BY _____	_____"

TERRITORIAL HIGHWAY DEPARTMENT

TERRITORY OF HAWAII

TYPICAL ROAD SECTION
HAWAII BELT ROAD
PROJ. NO. F 10 (B)
N. KONA, HAWAII

Scale: As Noted March 1954

SHEET No. OF SHEETS

5706.2

8/3/54

FED. ROAD DIST. No.	STATE	FED. AID PROJ. No.	FISCAL YEAR	SHEET No.	TOTAL SHEETS
HAWAII	HAW.	F 10(5)	1954	2A	54

5706.2A