

FED. ROAD DIST. NO.	STATE	FED. AID PROJ. NO.	FISCAL YEAR	SHEET NO.	TOTAL SHEETS
HAWAII	HAW.	R5-0190(5)	1979	7	22


GENERAL NOTES

- The Contractor shall construct, install and maintain the barricades at the locations shown on the Plans.
- The barricades shall be left in place or relocated upon completion of the project as ordered by the Engineer and are to become State property, unless otherwise specified.
- The orange and white stripes shall slant downward toward the side on which traffic is to pass and shall be reflectorized with reflective sheeting.
- Both faces of the barricade rails shall be striped. See Striping Detail Arrangement.
- Contractor may submit alternate designs for approval.
- Barricade details shall conform to the "Manual on Uniform Traffic Control Devices for Streets and Highways," 1971, by the Federal Highway Administration and as amended.
- If wooden rails are used, 26 ga. galv. steel sheet shall be first tacked on to the rails and then overlayed with reflective sheeting.


PLASTIC MOLDED BARRICADE OPTIONS *

Not to Scale

* Shop Drawings must be submitted for approval.

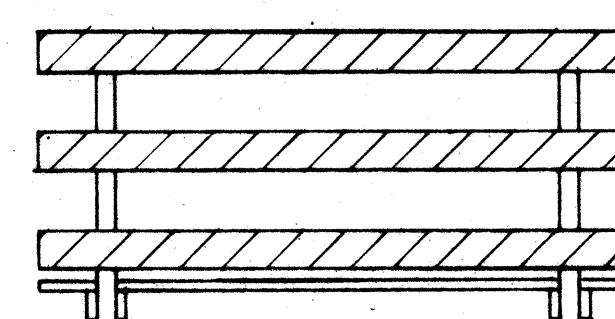


FRONT FACE

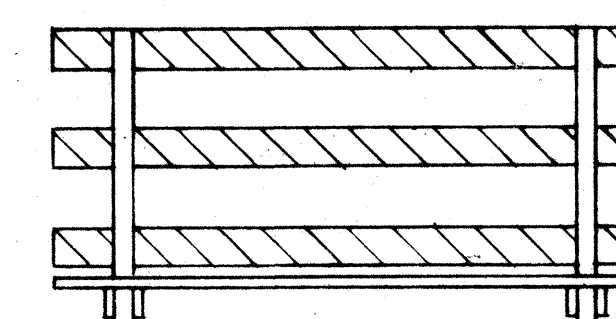


BACK FACE

BARRICADE STRIPING DETAILS

Not to Scale

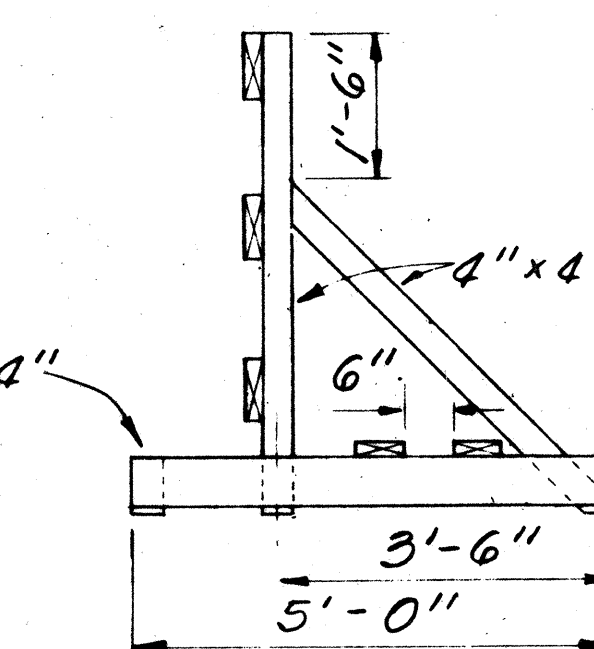

END VIEW

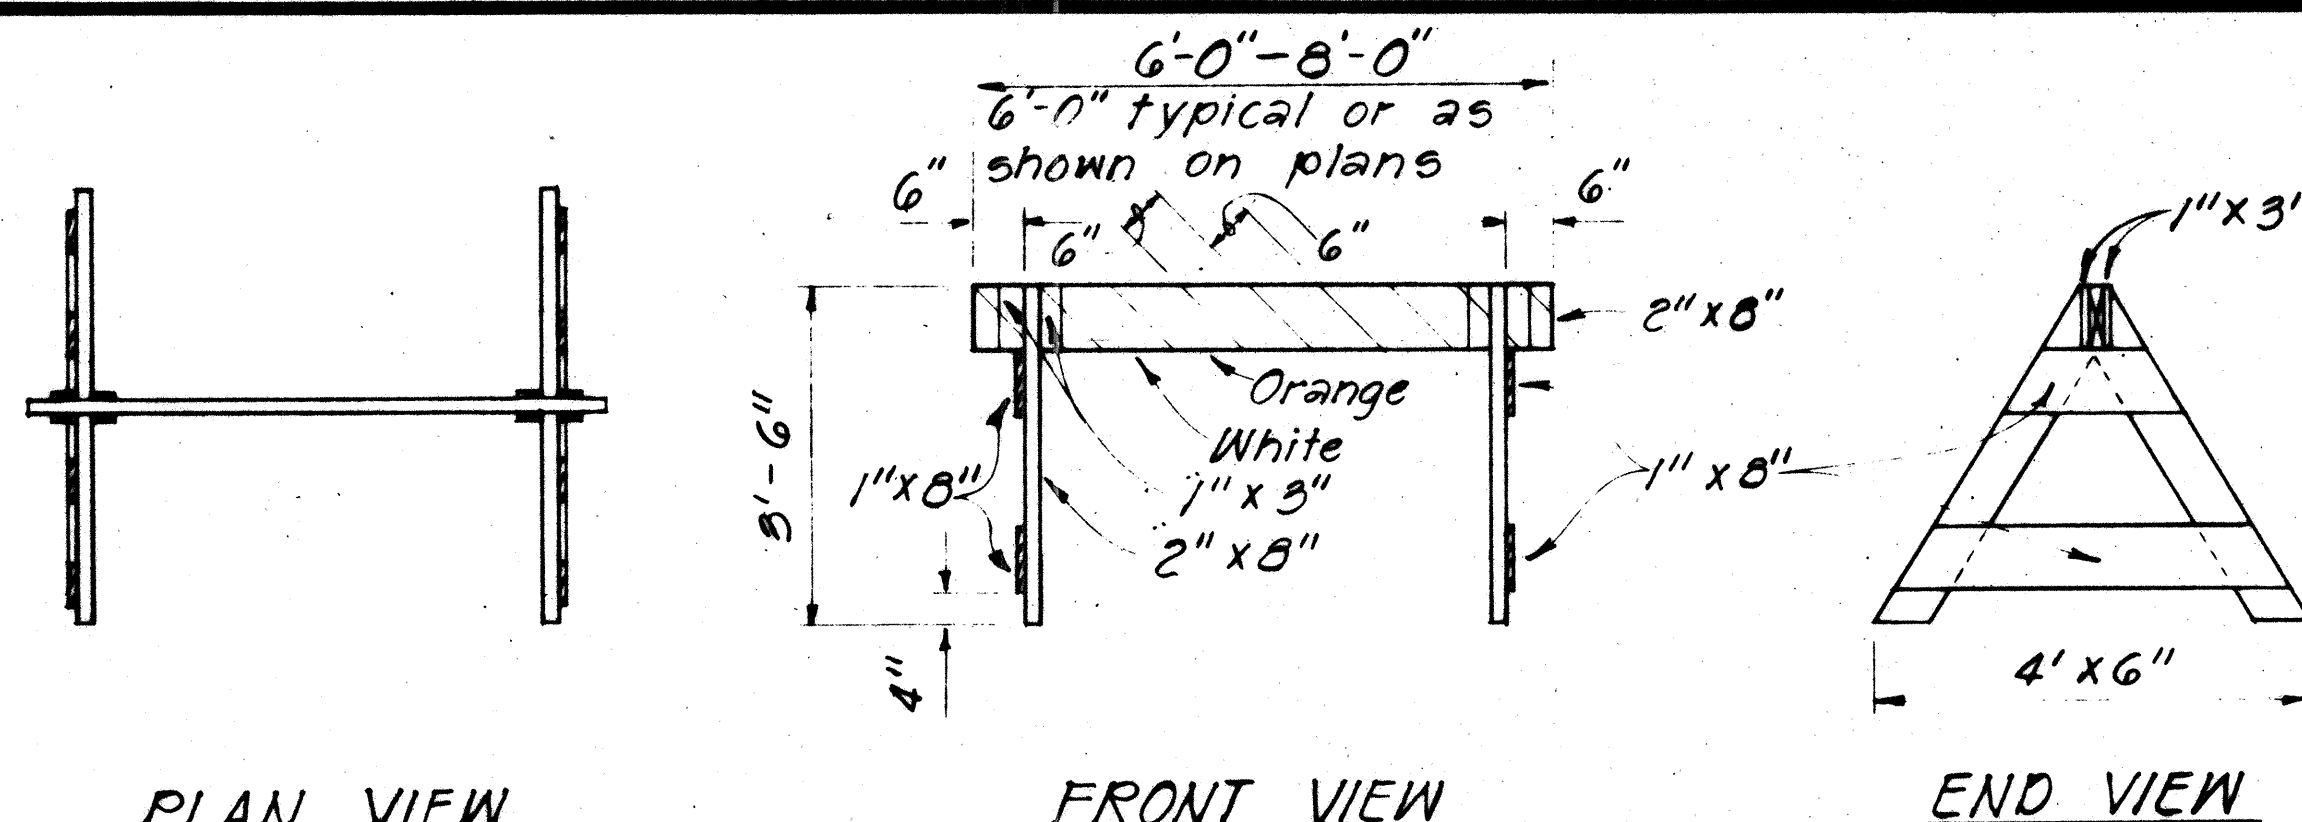


PLAN VIEW

FRONT VIEW

END VIEW


TYPE I BARRICADE

Scale: 1/2" = 1'-0"

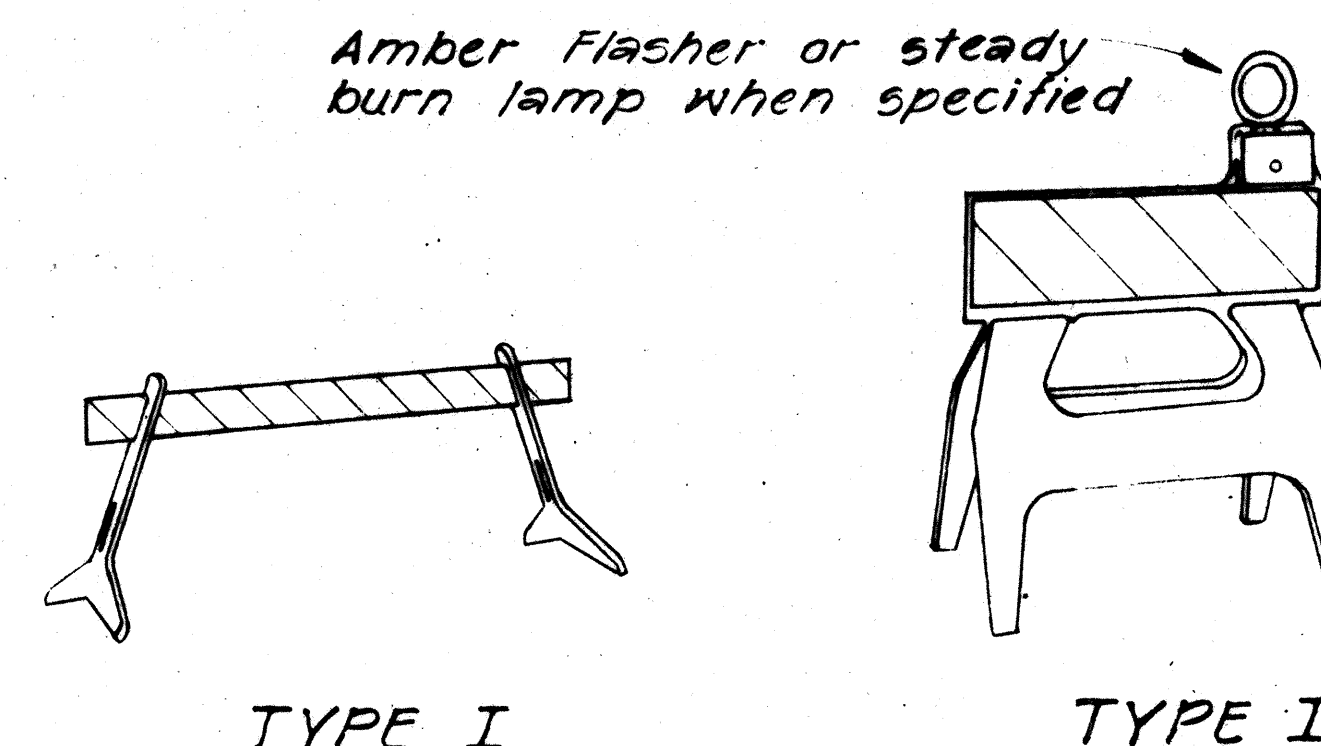


TYPE I

TYPE I

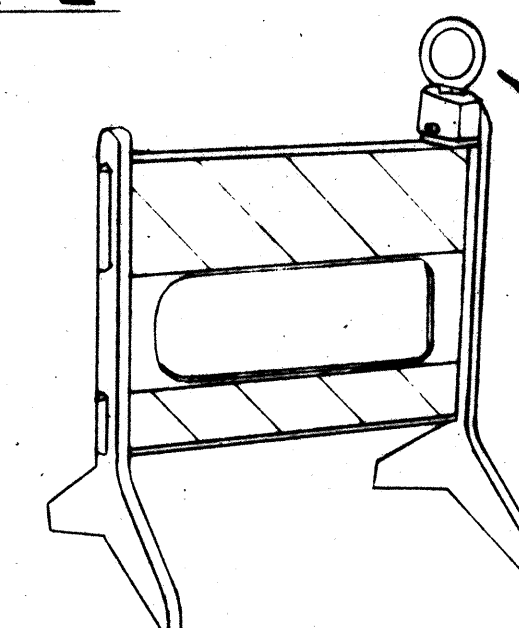

TYPE II

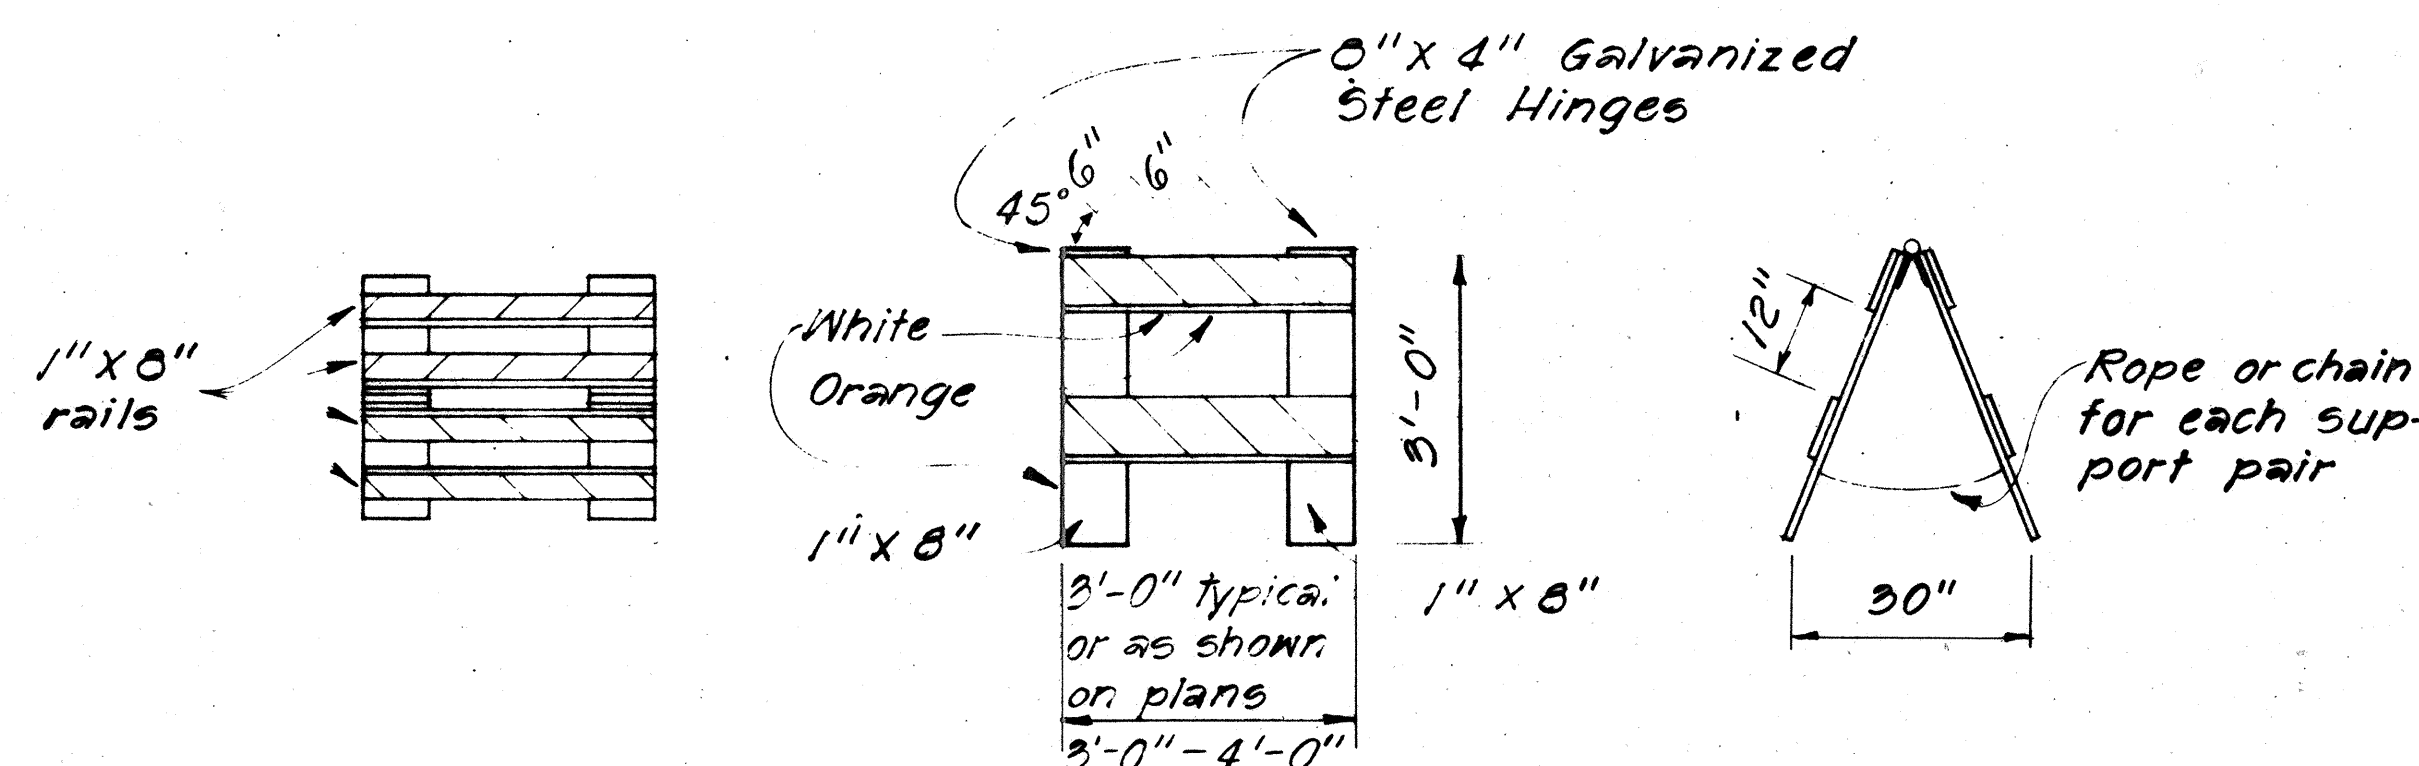


PLAN VIEW

FRONT VIEW


END VIEW

TYPE II BARRICADE

Scale: 1/2" = 1'-0"

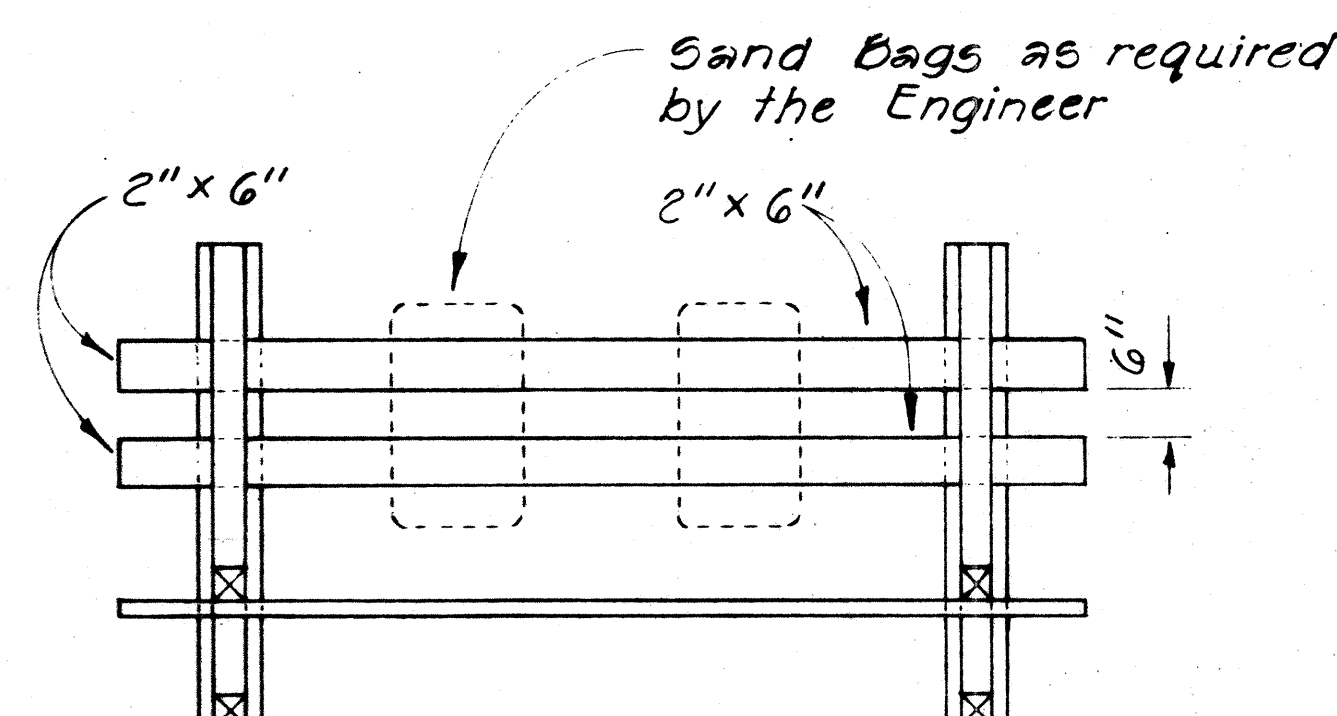

PLAN VIEW

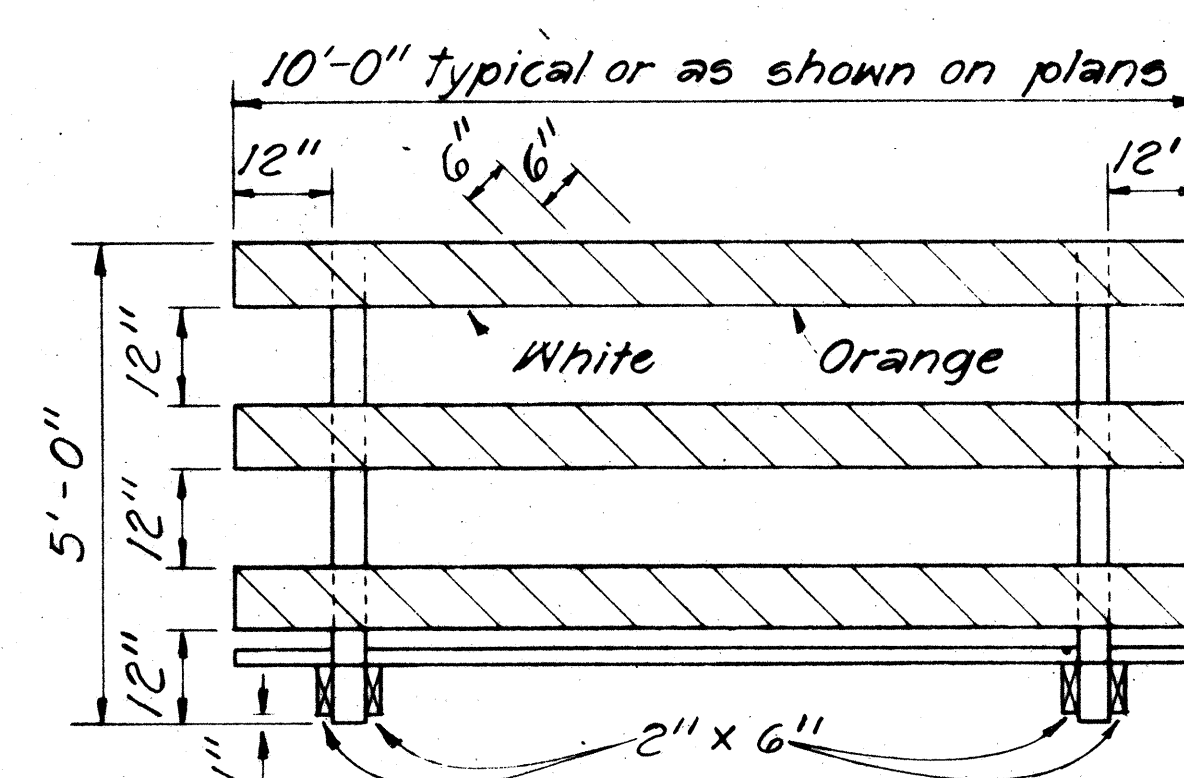

FRONT VIEW

TYPE III BARRICADE

Scale: 1/2" = 1'-0"

DATE	_____
SURVEY PLOTTED BY	_____
DRAWN BY	_____
DESIGNED BY	_____
QUANTITY BY	_____
CHECKED BY	_____
ORIGINAL PLAN	_____
NOTE BOOK	_____
NO.	_____

STATE OF HAWAII
DEPARTMENT OF TRANSPORTATION
HIGHWAYS DIVISION

TYPICAL DETAILS

BARRICADES


SCALE: As Shown

SHEET NO. 1 OF 2 SHEETS


FED. ROAD DIST. NO.	STATE	FED. AID PROJ. NO.	FISCAL YEAR	SHEET NO.	TOTAL SHEETS
HAWAII	HAW.	RS-0190(5)	1970	8	22

GENERAL NOTES


- Barricade Type, Placement, and Arrangement shall be as shown on the Construction Plans.

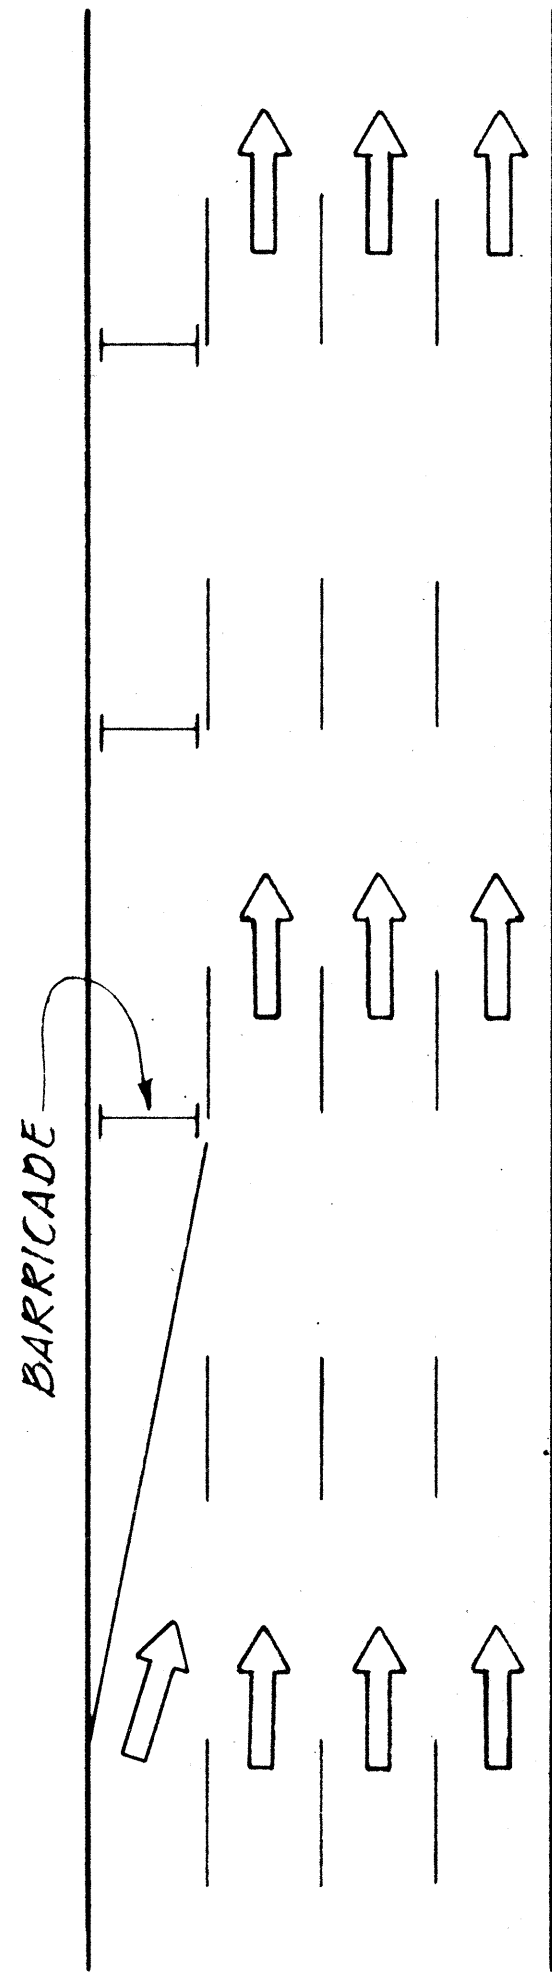



ROADWAY DELINEATION
TO THE RIGHT
NOT TO SCALE

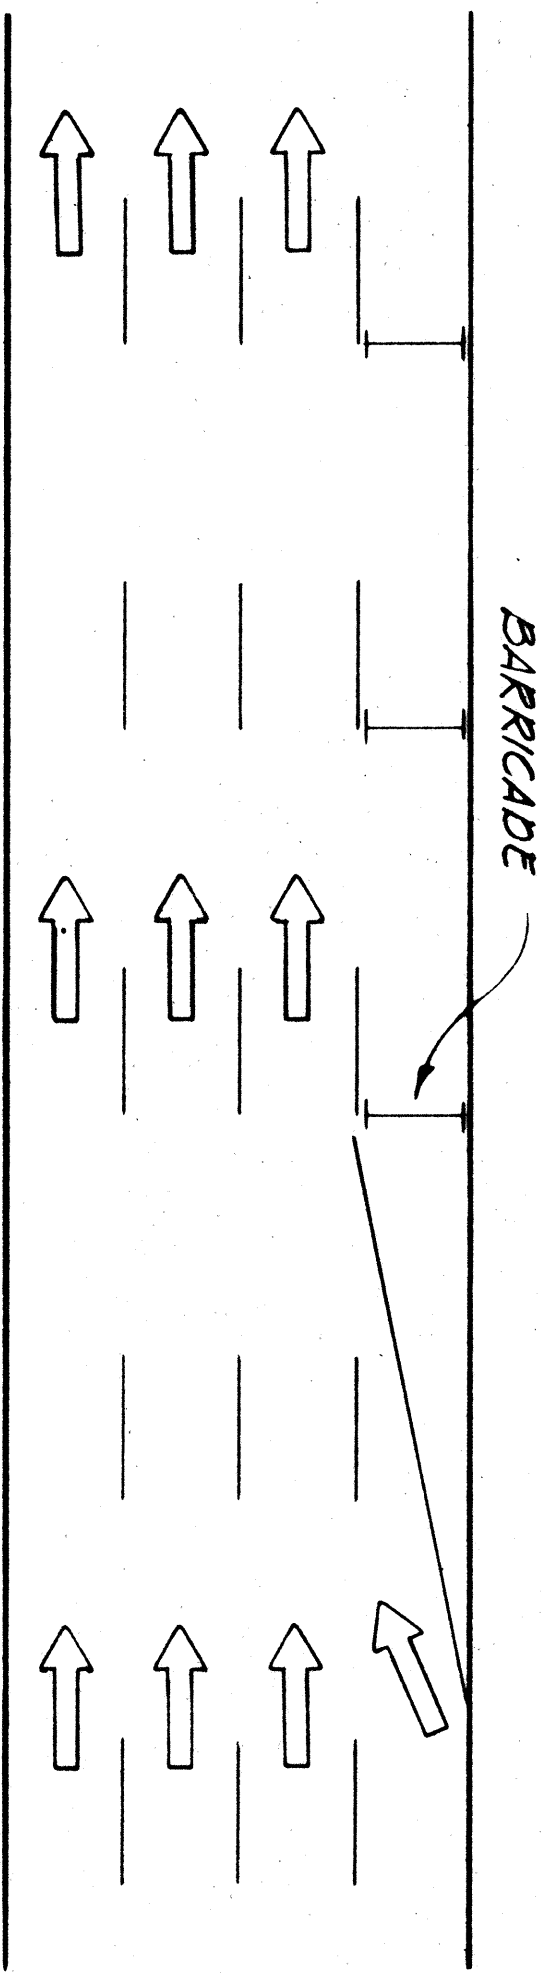


ROADWAY DELINEATION
TO THE LEFT
NOT TO SCALE

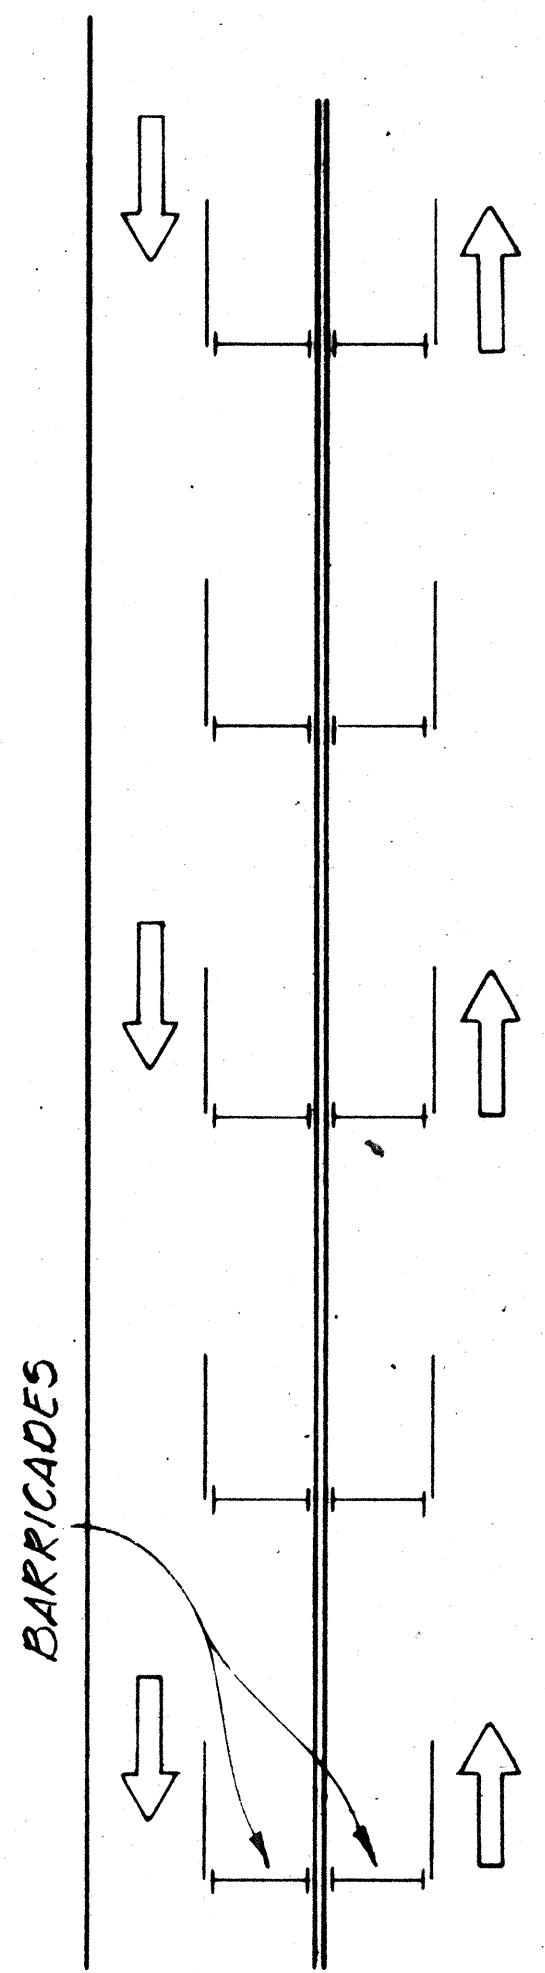

ROADWAY DELINEATION
FOR 2-WAY TRAFFIC
NOT TO SCALE

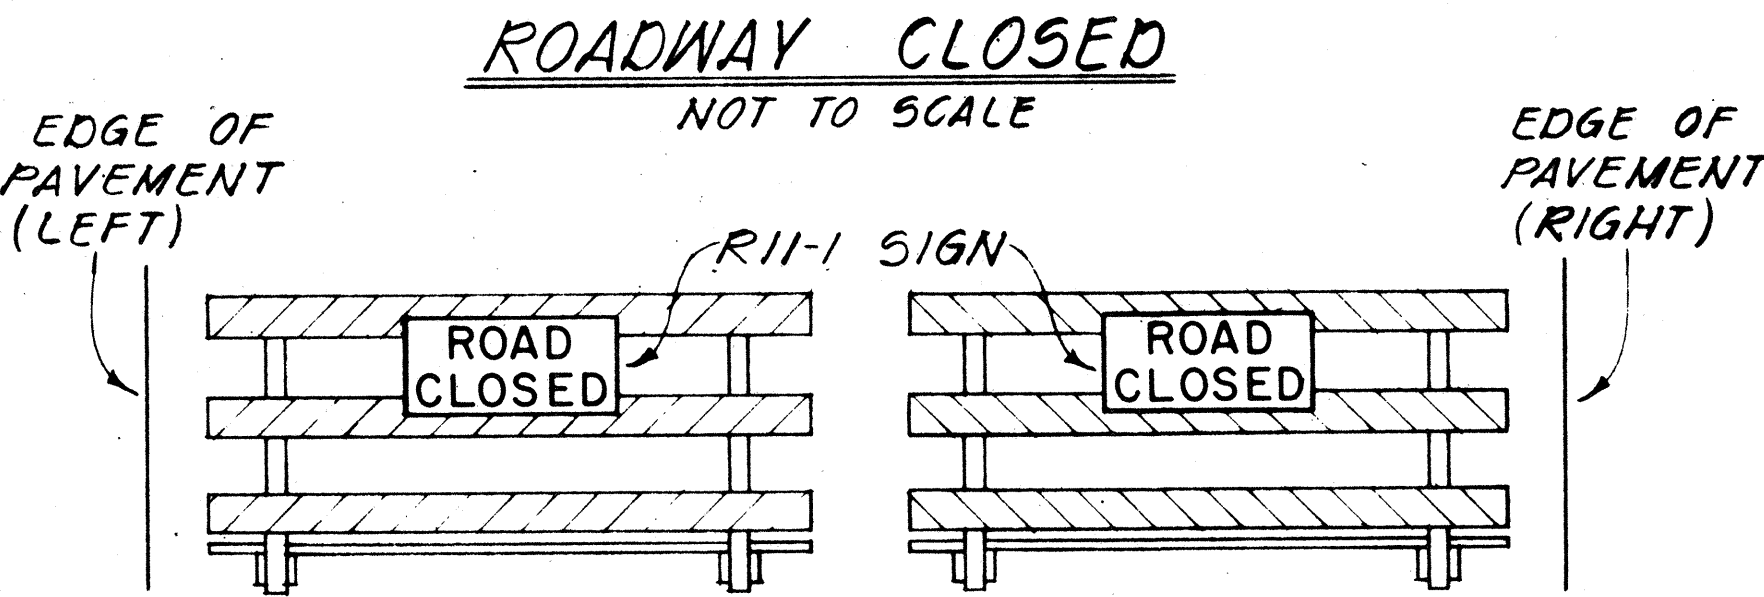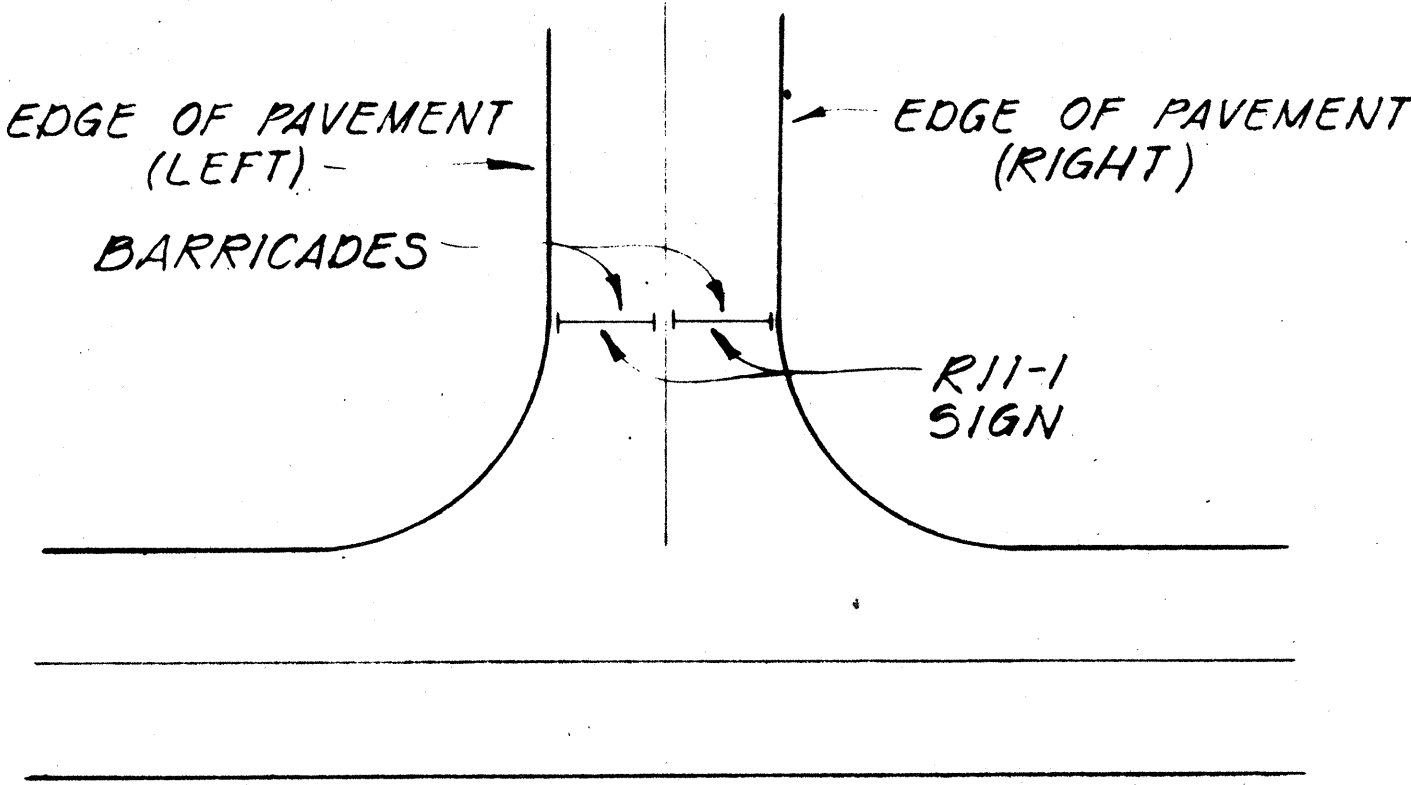


FRONT VIEW

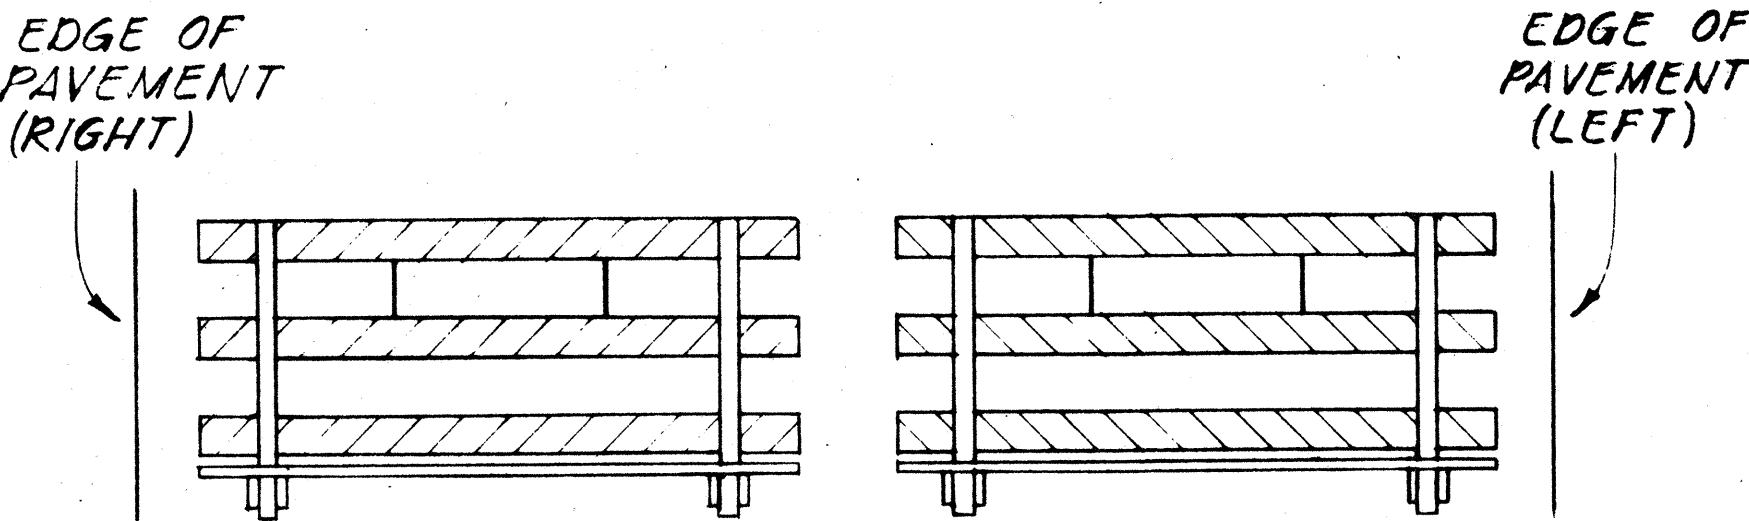


BACK VIEW

BARRICADE STRIPING
ARRANGEMENT
NOT TO SCALE

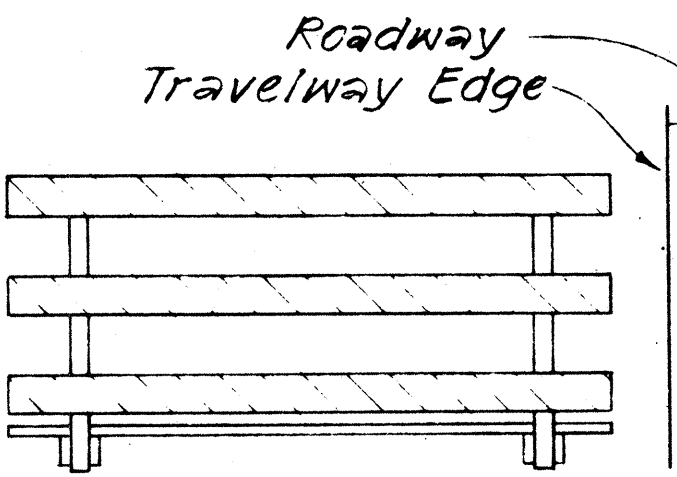


FRONT VIEW

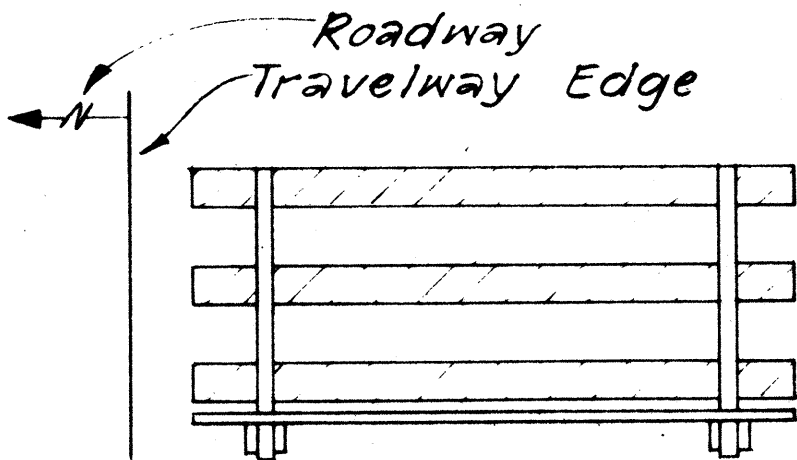


BACK VIEW

BARRICADE STRIPING
ARRANGEMENT
NOT TO SCALE

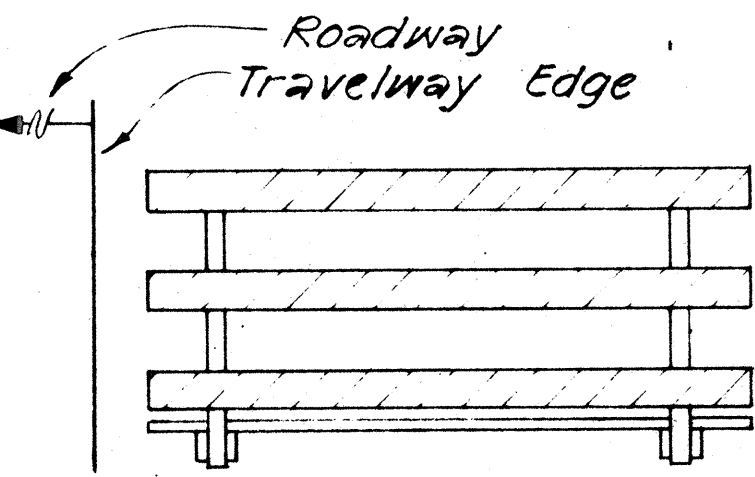


FRONT VIEW

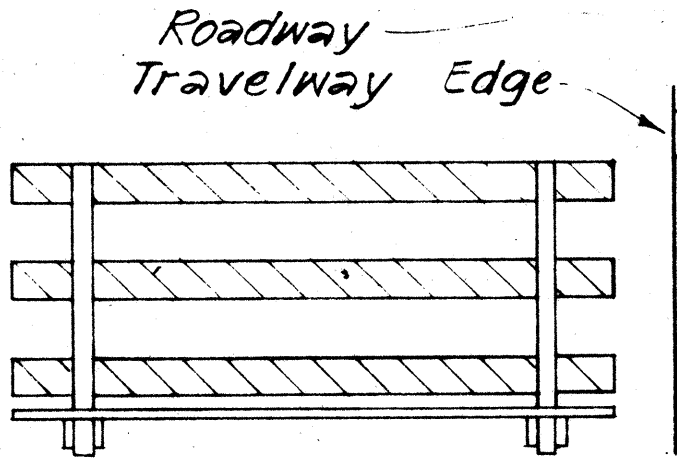


BACK VIEW

BARRICADE STRIPING
ARRANGEMENT
NOT TO SCALE

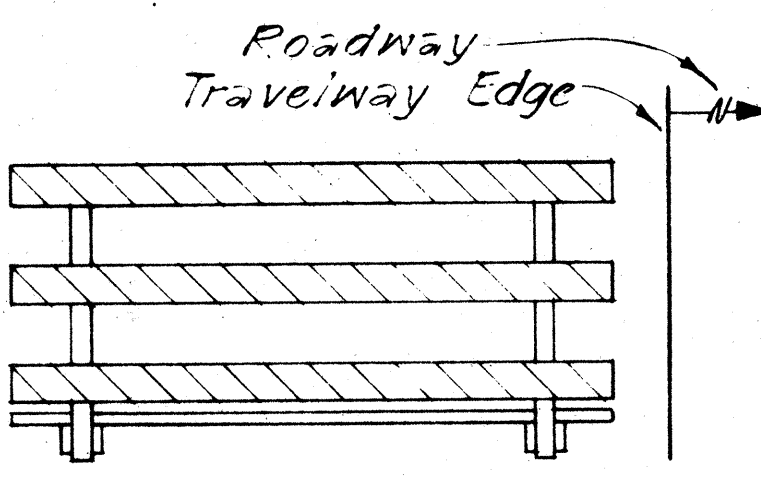

FRONT VIEW

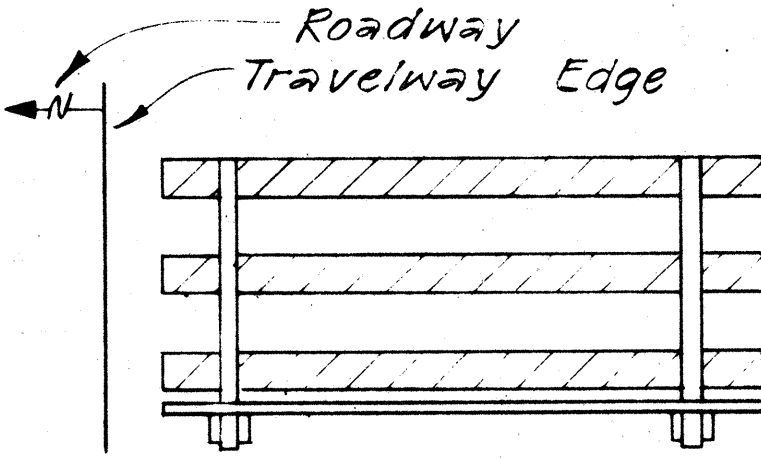

BACK VIEW

BARRICADE STRIPING
ARRANGEMENT
NOT TO SCALE

ORIGINAL PLAN	DATE
DESIGNED BY	
NOTED BY	
QUANTITIES BY	
CHECKED BY	

STATE OF HAWAII
DEPARTMENT OF TRANSPORTATION
HIGHWAYS DIVISION

TYPICAL DETAILS
BARRICADE STRIPING DETAILS

SHEET NO. 2 OF 2 SHEETS