



FED. ROAD DIST. NO.	STATE	PROJ. NO.	FISCAL YEAR	SHEET NO.	TOTAL SHEETS
HAWAII	HAW.	RS-0190(7)	1986	9	28

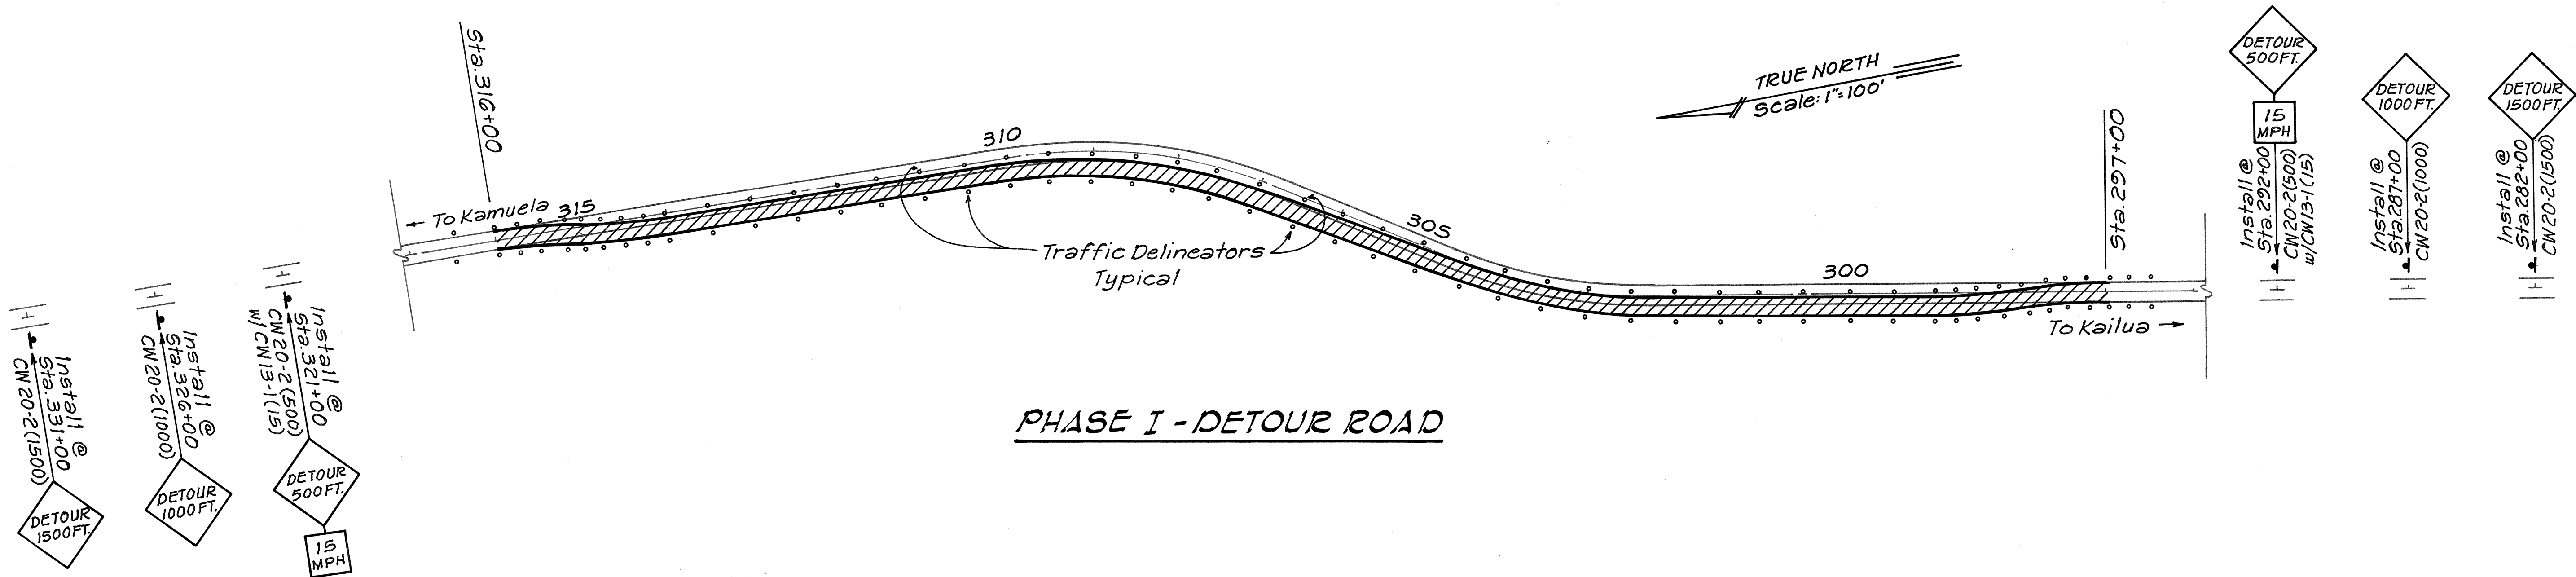

PHASE I - DETOUR ROAD

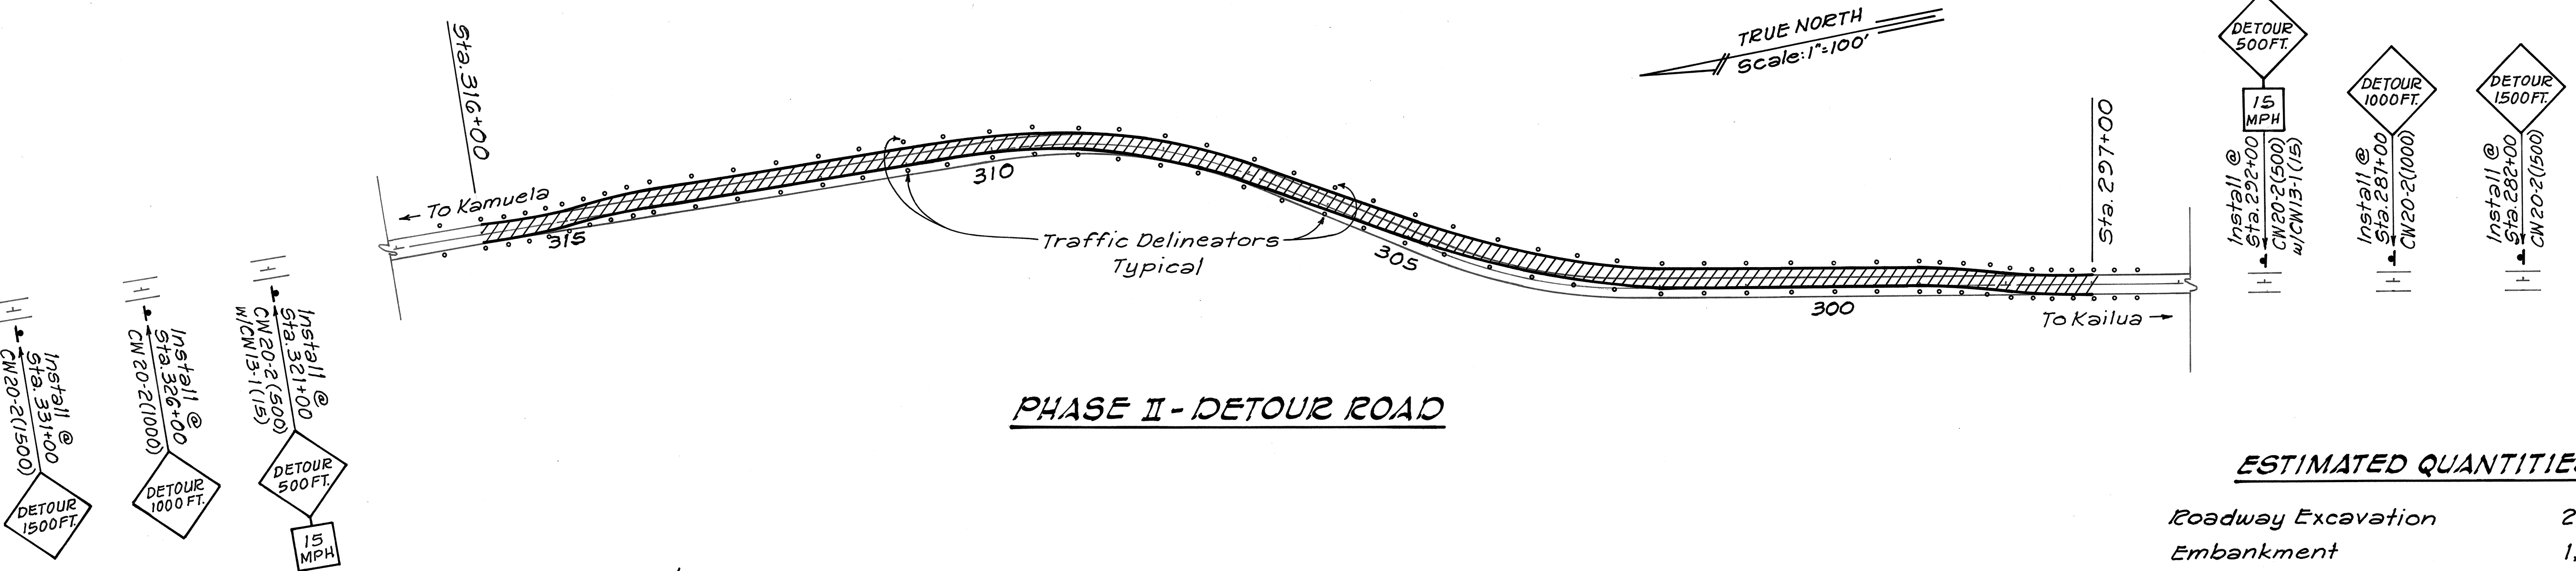


PHASE II - DETOUR ROAD

ESTIMATED QUANTITIES

Roadway Excavation	2,936 C.Y.
Embankment	1,198 C.Y.
Aggregate Base	1,036 C.Y.
4" Temporary Double Solid Stripe (Tape)	3,800 L.F.
Type DL Temporary Markers	192 Ea.
A.C. Mix V	1,289 Tons

GENERAL NOTES:

- For Phase I and Phase II Detour install temporary 4" double solid yellow tape and temporary pavement markers along centerline from Station 297+00 to 316+00.
- Provide 2-10' wide lanes.
- During Phase II Detour scarify all A.C. from Phase I Detour Road.
- Scarified A.C. shall not be used as fill material.
- Temporary tape and pavement markers to be paid under Item No. 629.3000.

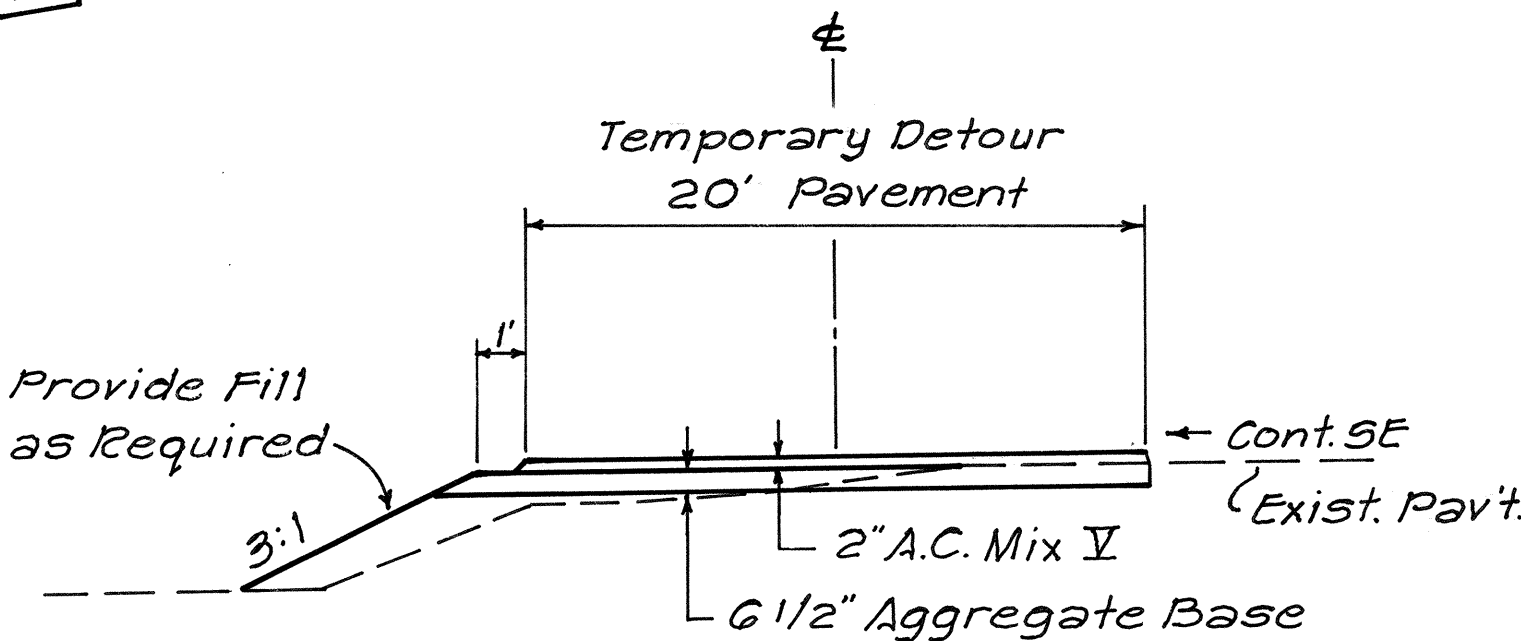

TYPICAL SECTION
PHASE I - DETOUR ROAD

STATE OF HAWAII
DEPARTMENT OF TRANSPORTATION
HIGHWAYS DIVISION

DETOUR ROAD

TRAFFIC SIGN PLAN

MAMALAHOA HIGHWAY RESURFACING
WAIMEA TO KAMAKOIA BRIDGE No. I
PROJECT No. RS-0190(7)
Scale: As Noted Date:

SHEET No. 1 OF 1 SHEETS