



FED. ROAD DIST. NO.	STATE	PROJ. NO.	FISCAL YEAR	SHEET NO.	TOTAL SHEETS
HAWAII	HAW.	190C-01-89M	1989	3	7

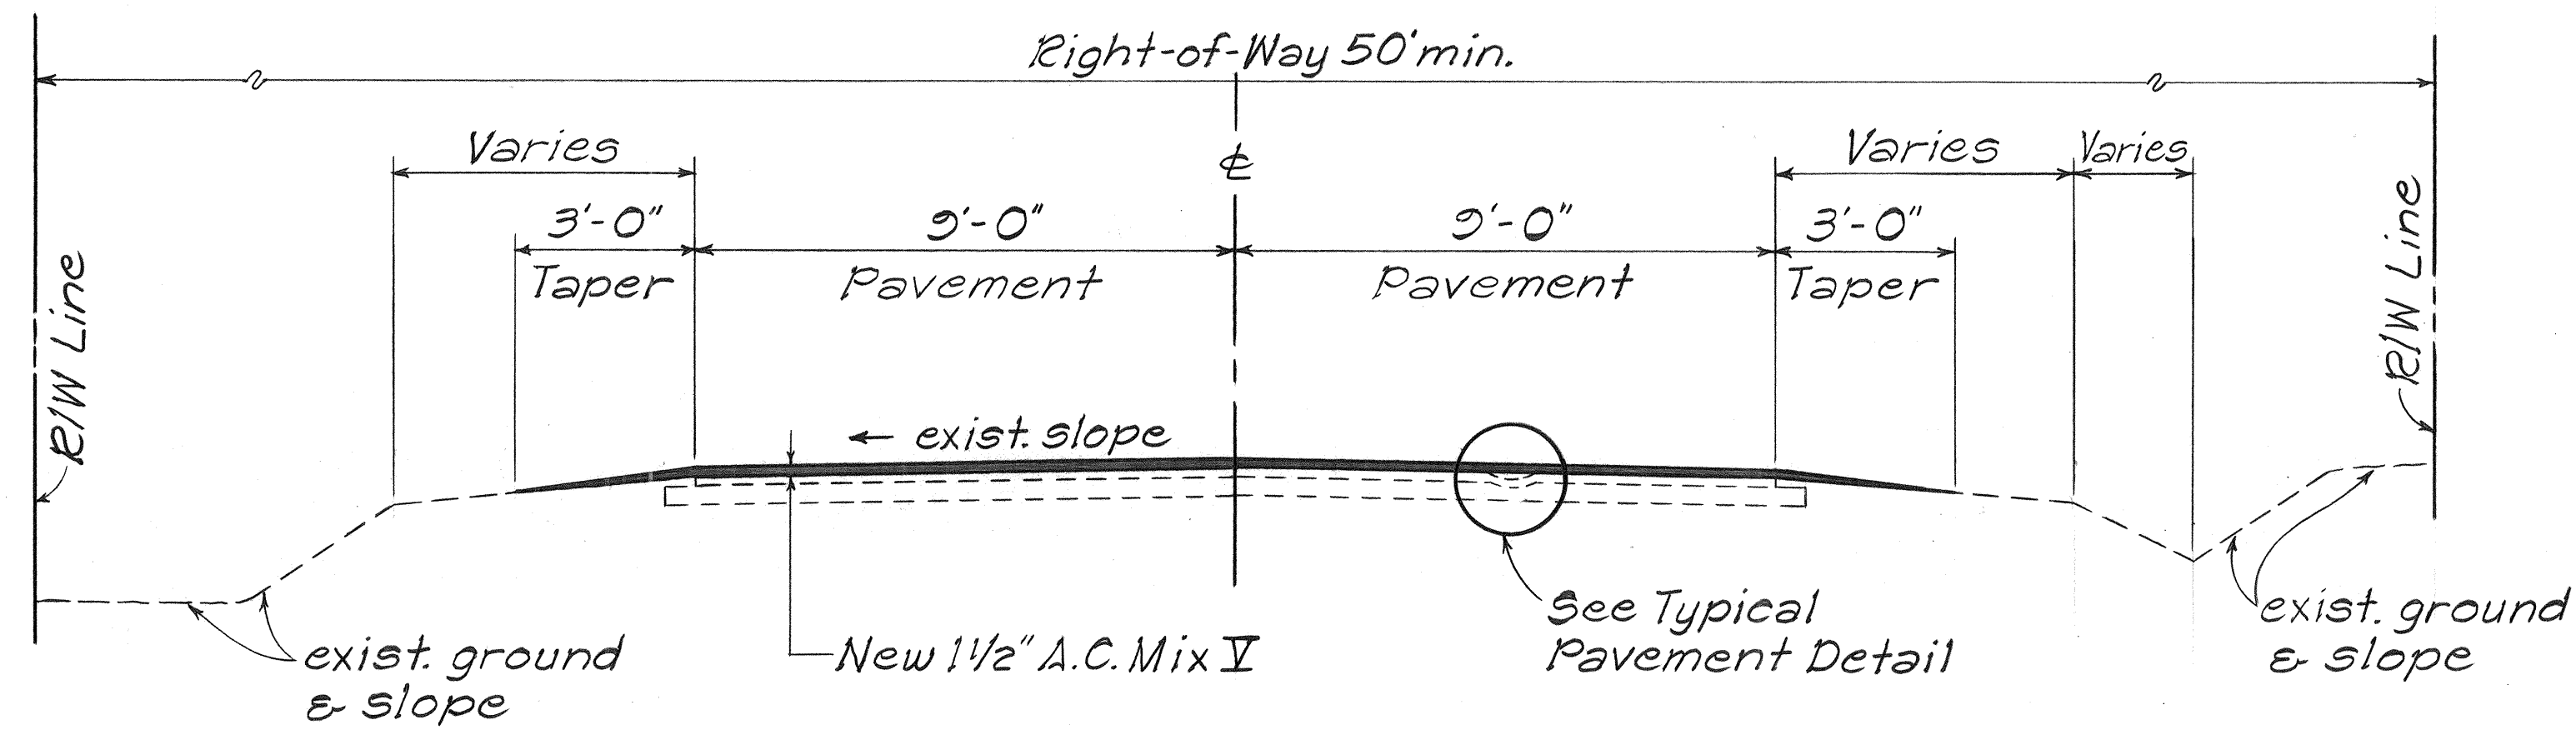

TYPICAL TANGENT SECTION


Not To Scale

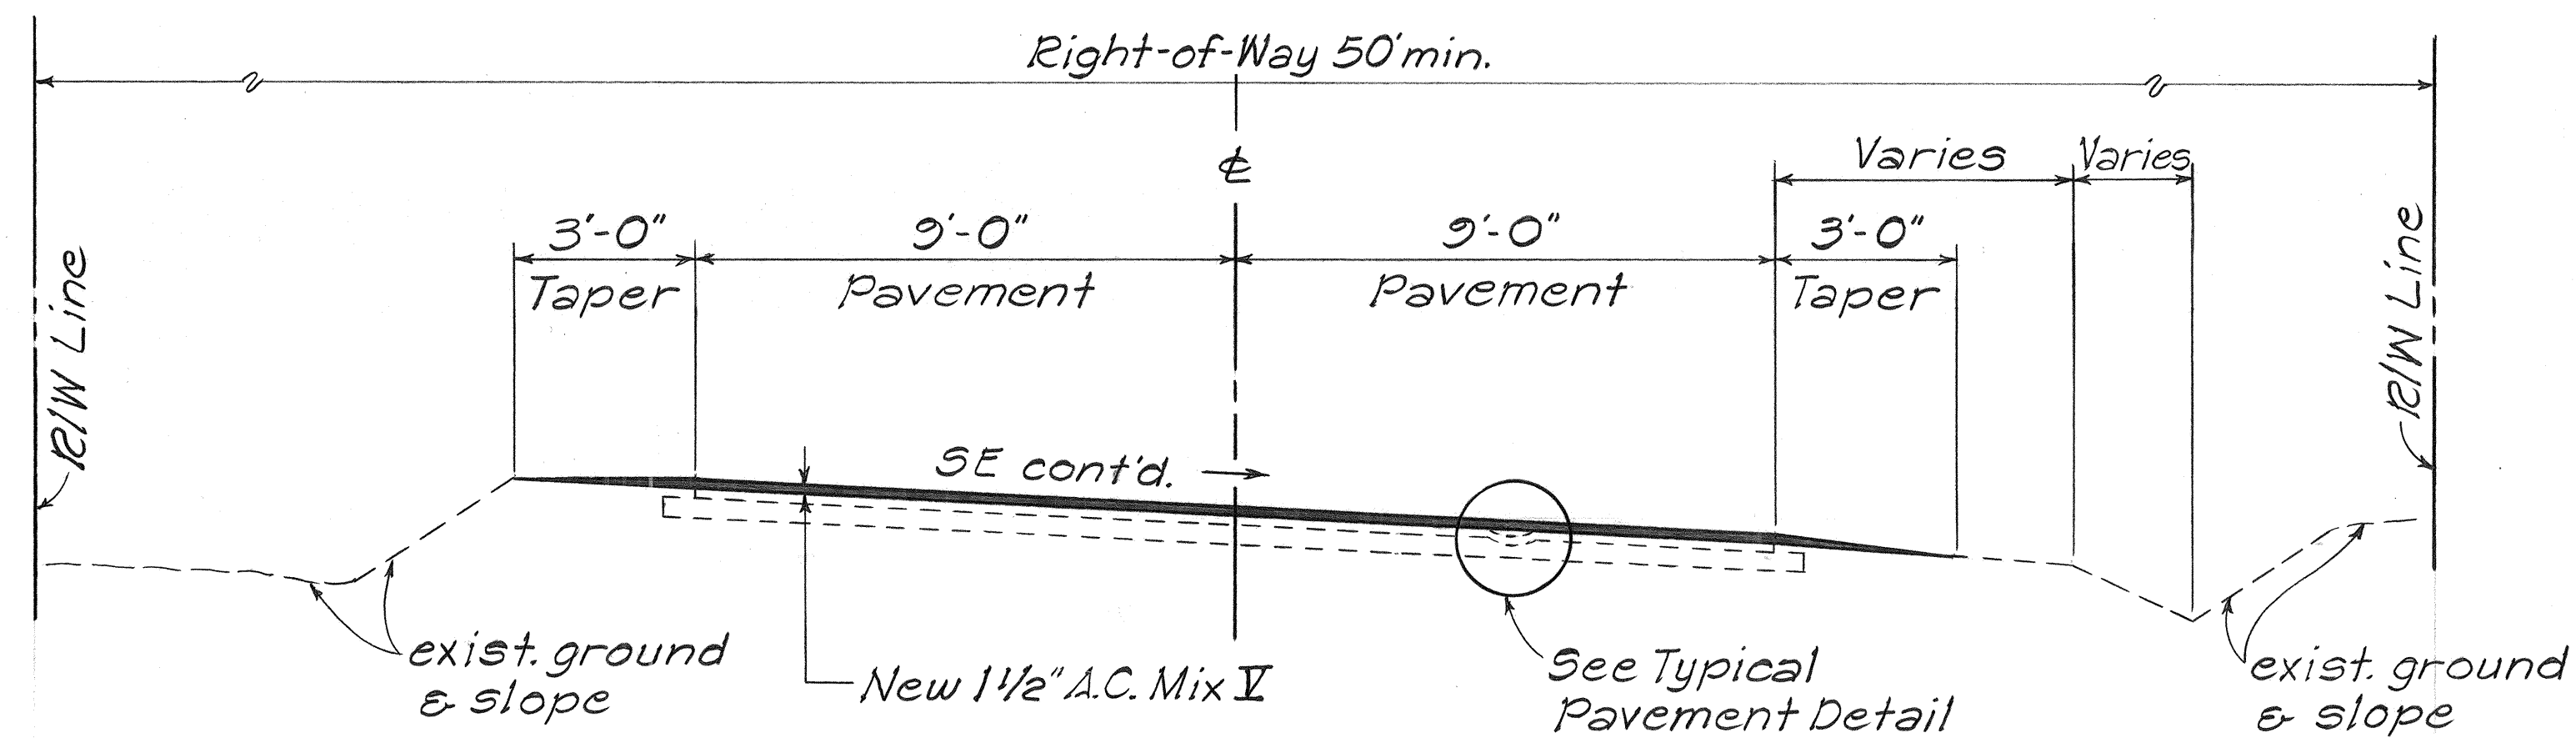

TYPICAL SUPERELEVATED SECTION

Not To Scale

Correct to within 1/2" when tested with a straight edge using Mix V A.C. as directed by the Engineer

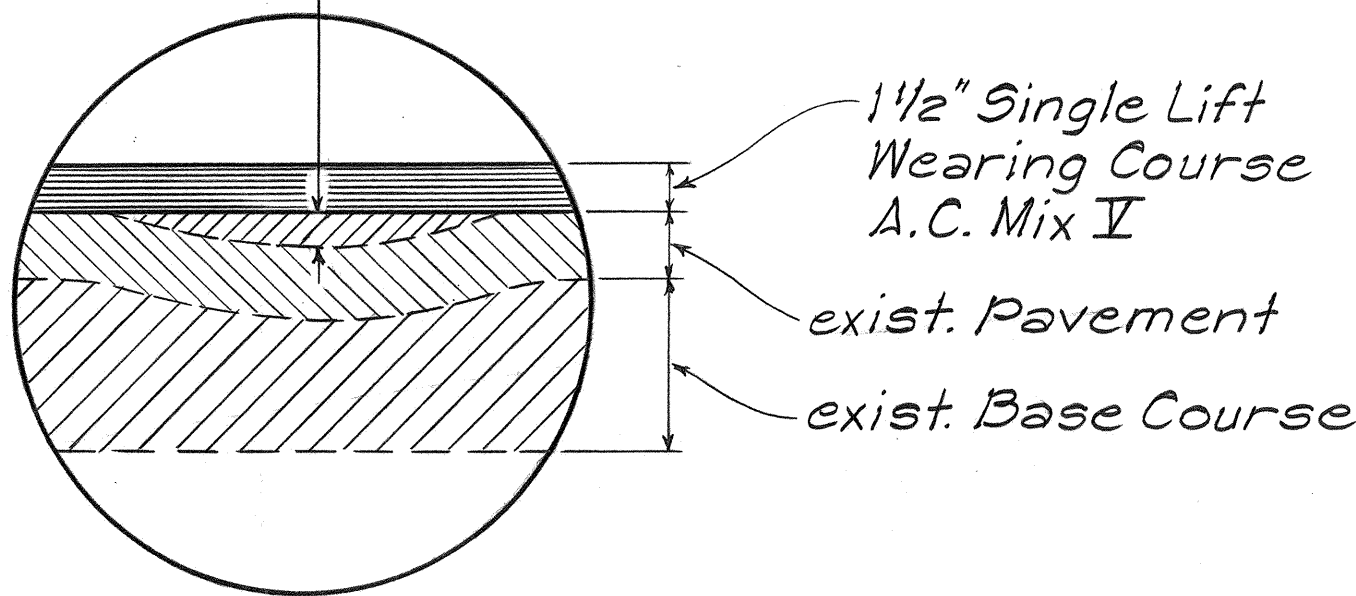

TYPICAL PAVEMENT DETAIL

Not To Scale

GENERAL NOTES:

- Improvements consists of Resurfacing the existing pavement, Installing Pavement Markers and Reconstructing Centerline and Reference Survey Monuments.
- Asphalt Concrete for Leveling Course shall be Paid for under Item No. 401.0500 - Asphalt Concrete Pavement, Mix No. V.
- Tack Coat shall be Incidental to Item No. 401.0500 - Asphalt Concrete Pavement, Mix No. V.
- All Construction Signs shall be Reflectorized with High Intensity Reflective Sheeting.
- Pavement Areas to be Striped shall be Broomed Off By Contractor Prior to Striping By the State.
- Construct Smooth and Easy Riding Connections to existing roadway at Beginning and End of Project.
- Existing pavement surface variable. Surface indicated here is not intended to represent any specific location.
- Preparation of Shoulder Areas for Paving shall be done By the State.

ORIGINAL PLAN	DATE
DESIGNED BY	
TRACED BY	
NOTE BOOK	
QUANTITIES BY	
CHECKED BY	

STATE OF HAWAII
DEPARTMENT OF TRANSPORTATION
HIGHWAYS DIVISION

TYPICAL SECTIONS & DETAIL
HAWAII BELT ROAD RESURFACING
PUU ANAHULU
PROJ. No. 190C-01-89M
Scale: As Noted Date: Sept. 1988
SHEET No. 1 OF 1 SHEETS