


FED. ROAD DIST. NO.	STATE	PROJ. NO.	FISCAL YEAR	SHEET NO.	TOTAL SHEETS
HAWAII	HAW.	190BC-01-90M	1990	4	10

ORIGINAL PLAN	DATE
DESIGNED BY	
TRACED BY	
NOTE BOOK	
QUANTITIES BY	
CHECKED BY	

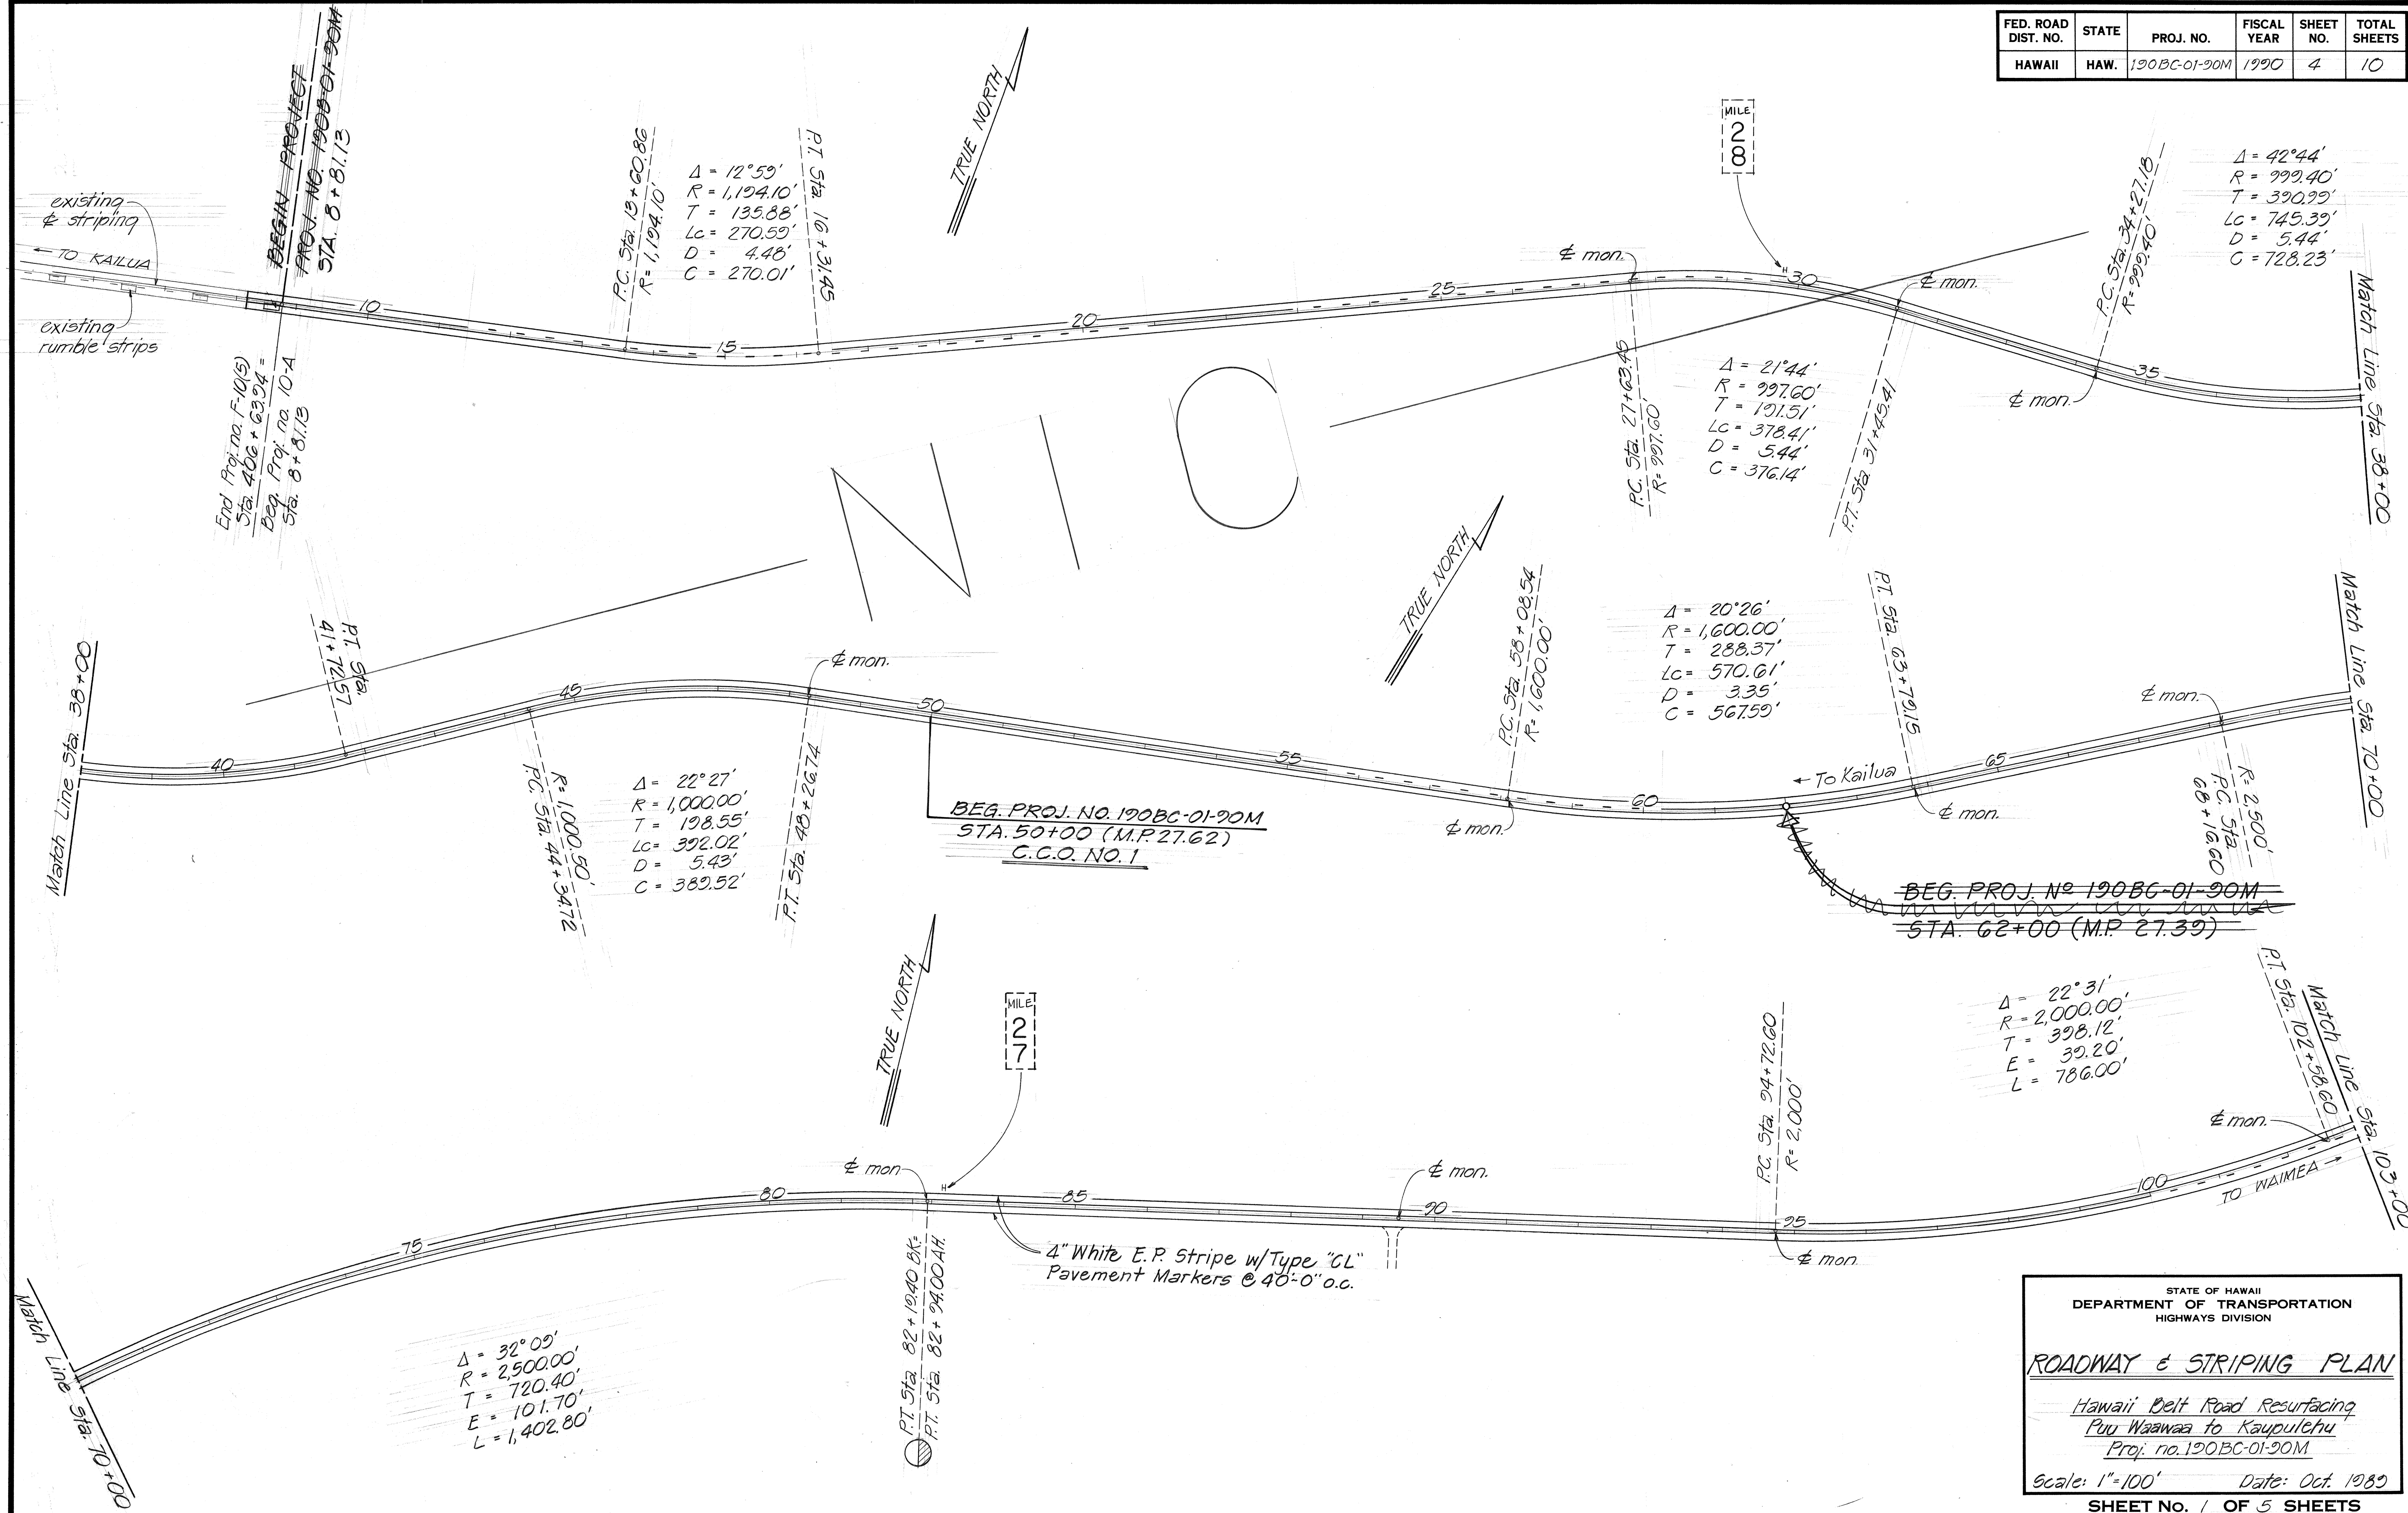

STATE OF HAWAII  
DEPARTMENT OF TRANSPORTATION  
HIGHWAYS DIVISION


**ROADWAY & STRIPING PLAN**

Hawaii Belt Road Resurfacing  
Puu Waawaa to Kaupulehu  
Proj. no. 190BC-01-90M

Scale: 1"=100' Date: Oct. 1989

SHEET NO. 1 OF 5 SHEETS

FED. ROAD DIST. NO.	STATE	PROJ. NO.	FISCAL YEAR	SHEET NO.	TOTAL SHEETS
HAWAII	HAW.	190BC-01-20M	1990	5	10

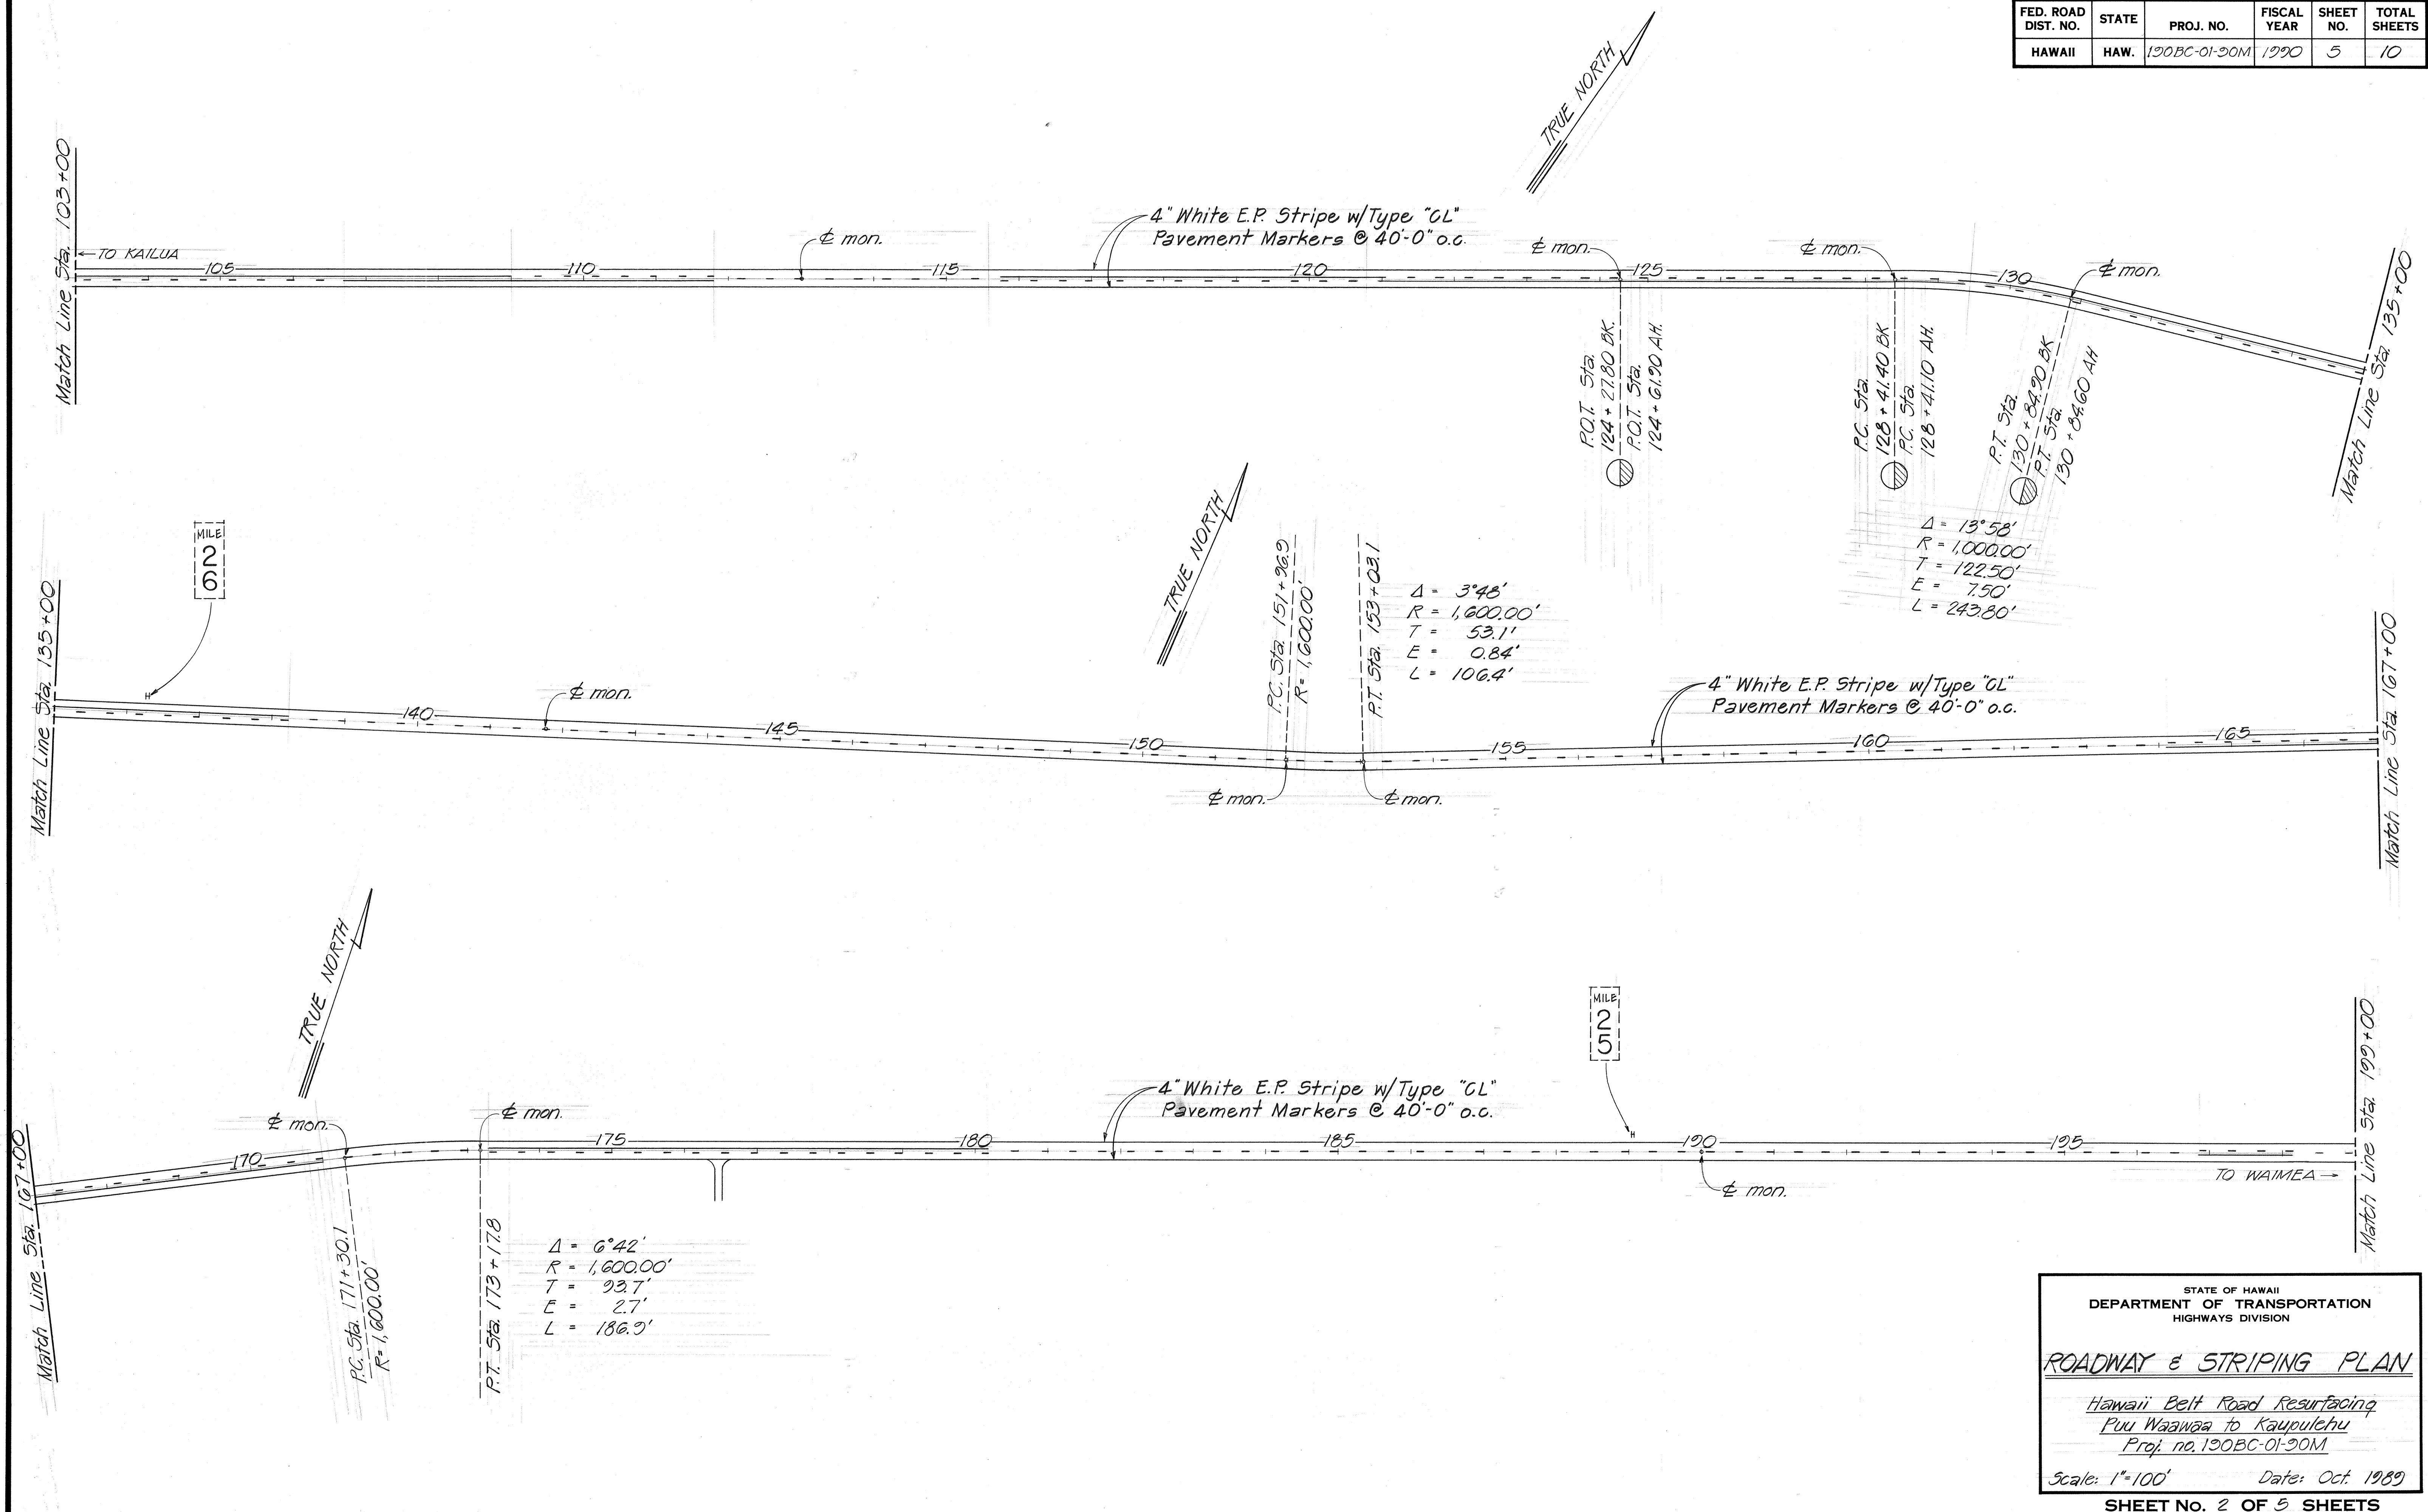

ORIGINAL PLAN	DATE
SURVEY PLOTTED BY	
DRAWN BY	
DESIGNED BY	
QUANTITIES BY	
CHECKED BY	

STATE OF HAWAII  
DEPARTMENT OF TRANSPORTATION  
HIGHWAYS DIVISION

**ROADWAY & STRIPING PLAN**


Hawaii Belt Road Resurfacing  
Puu Waawaa to Kaupulehu  
Proj. no. 190BC-01-20M

Scale: 1"=100' Date: Oct. 1989

**SHEET No. 2 OF 5 SHEETS**



FED. ROAD DIST. NO.	STATE	PROJ. NO.	FISCAL YEAR	SHEET NO.	TOTAL SHEETS
HAWAII	HAW.	190BC-01-20M	1990	6	10

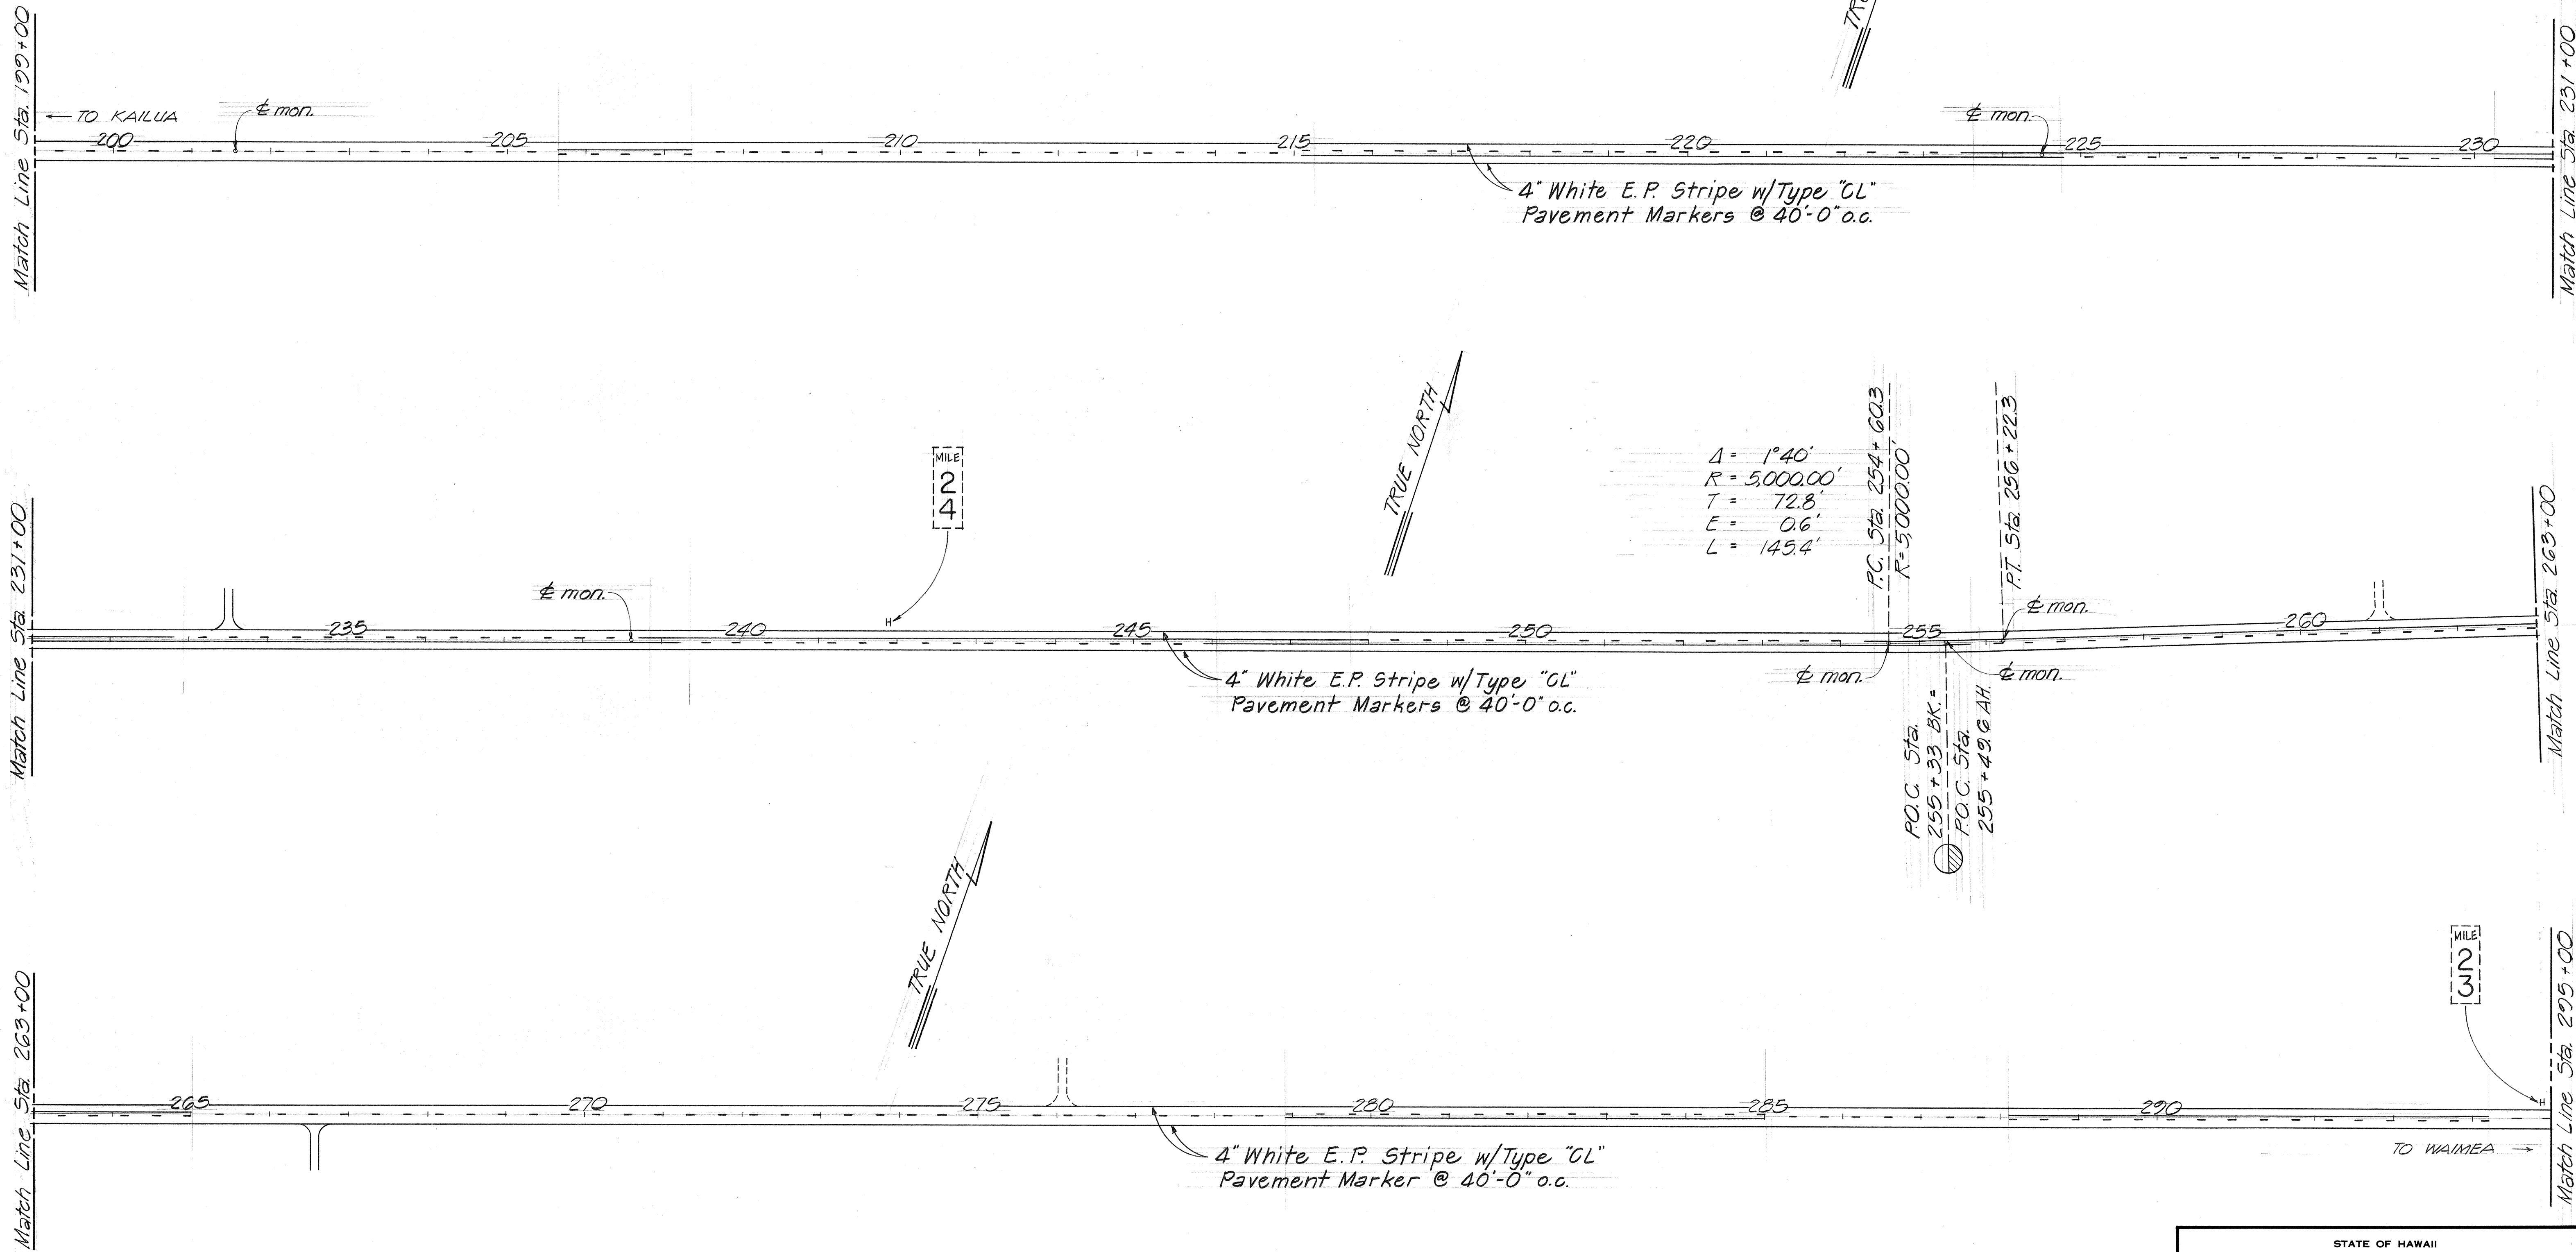

SURVEY PLOTTED BY	DATE
DRAWN BY	
TRACED BY	
CHECKED BY	
NO.	

STATE OF HAWAII  
DEPARTMENT OF TRANSPORTATION  
HIGHWAYS DIVISION


**ROADWAY & STRIPING PLAN**

Hawaii Belt Road Resurfacing  
Puu Waawaa to Kaupulehu  
Proj. No. 190BC-01-20M

Scale: 1"=100' Date: Oct. 1989

SHEET NO. 3 OF 5 SHEETS

FED. ROAD DIST. NO.	STATE	PROJ. NO.	FISCAL YEAR	SHEET NO.	TOTAL SHEETS
HAWAII	HAW.	190BC-01-90M	1990	7	10

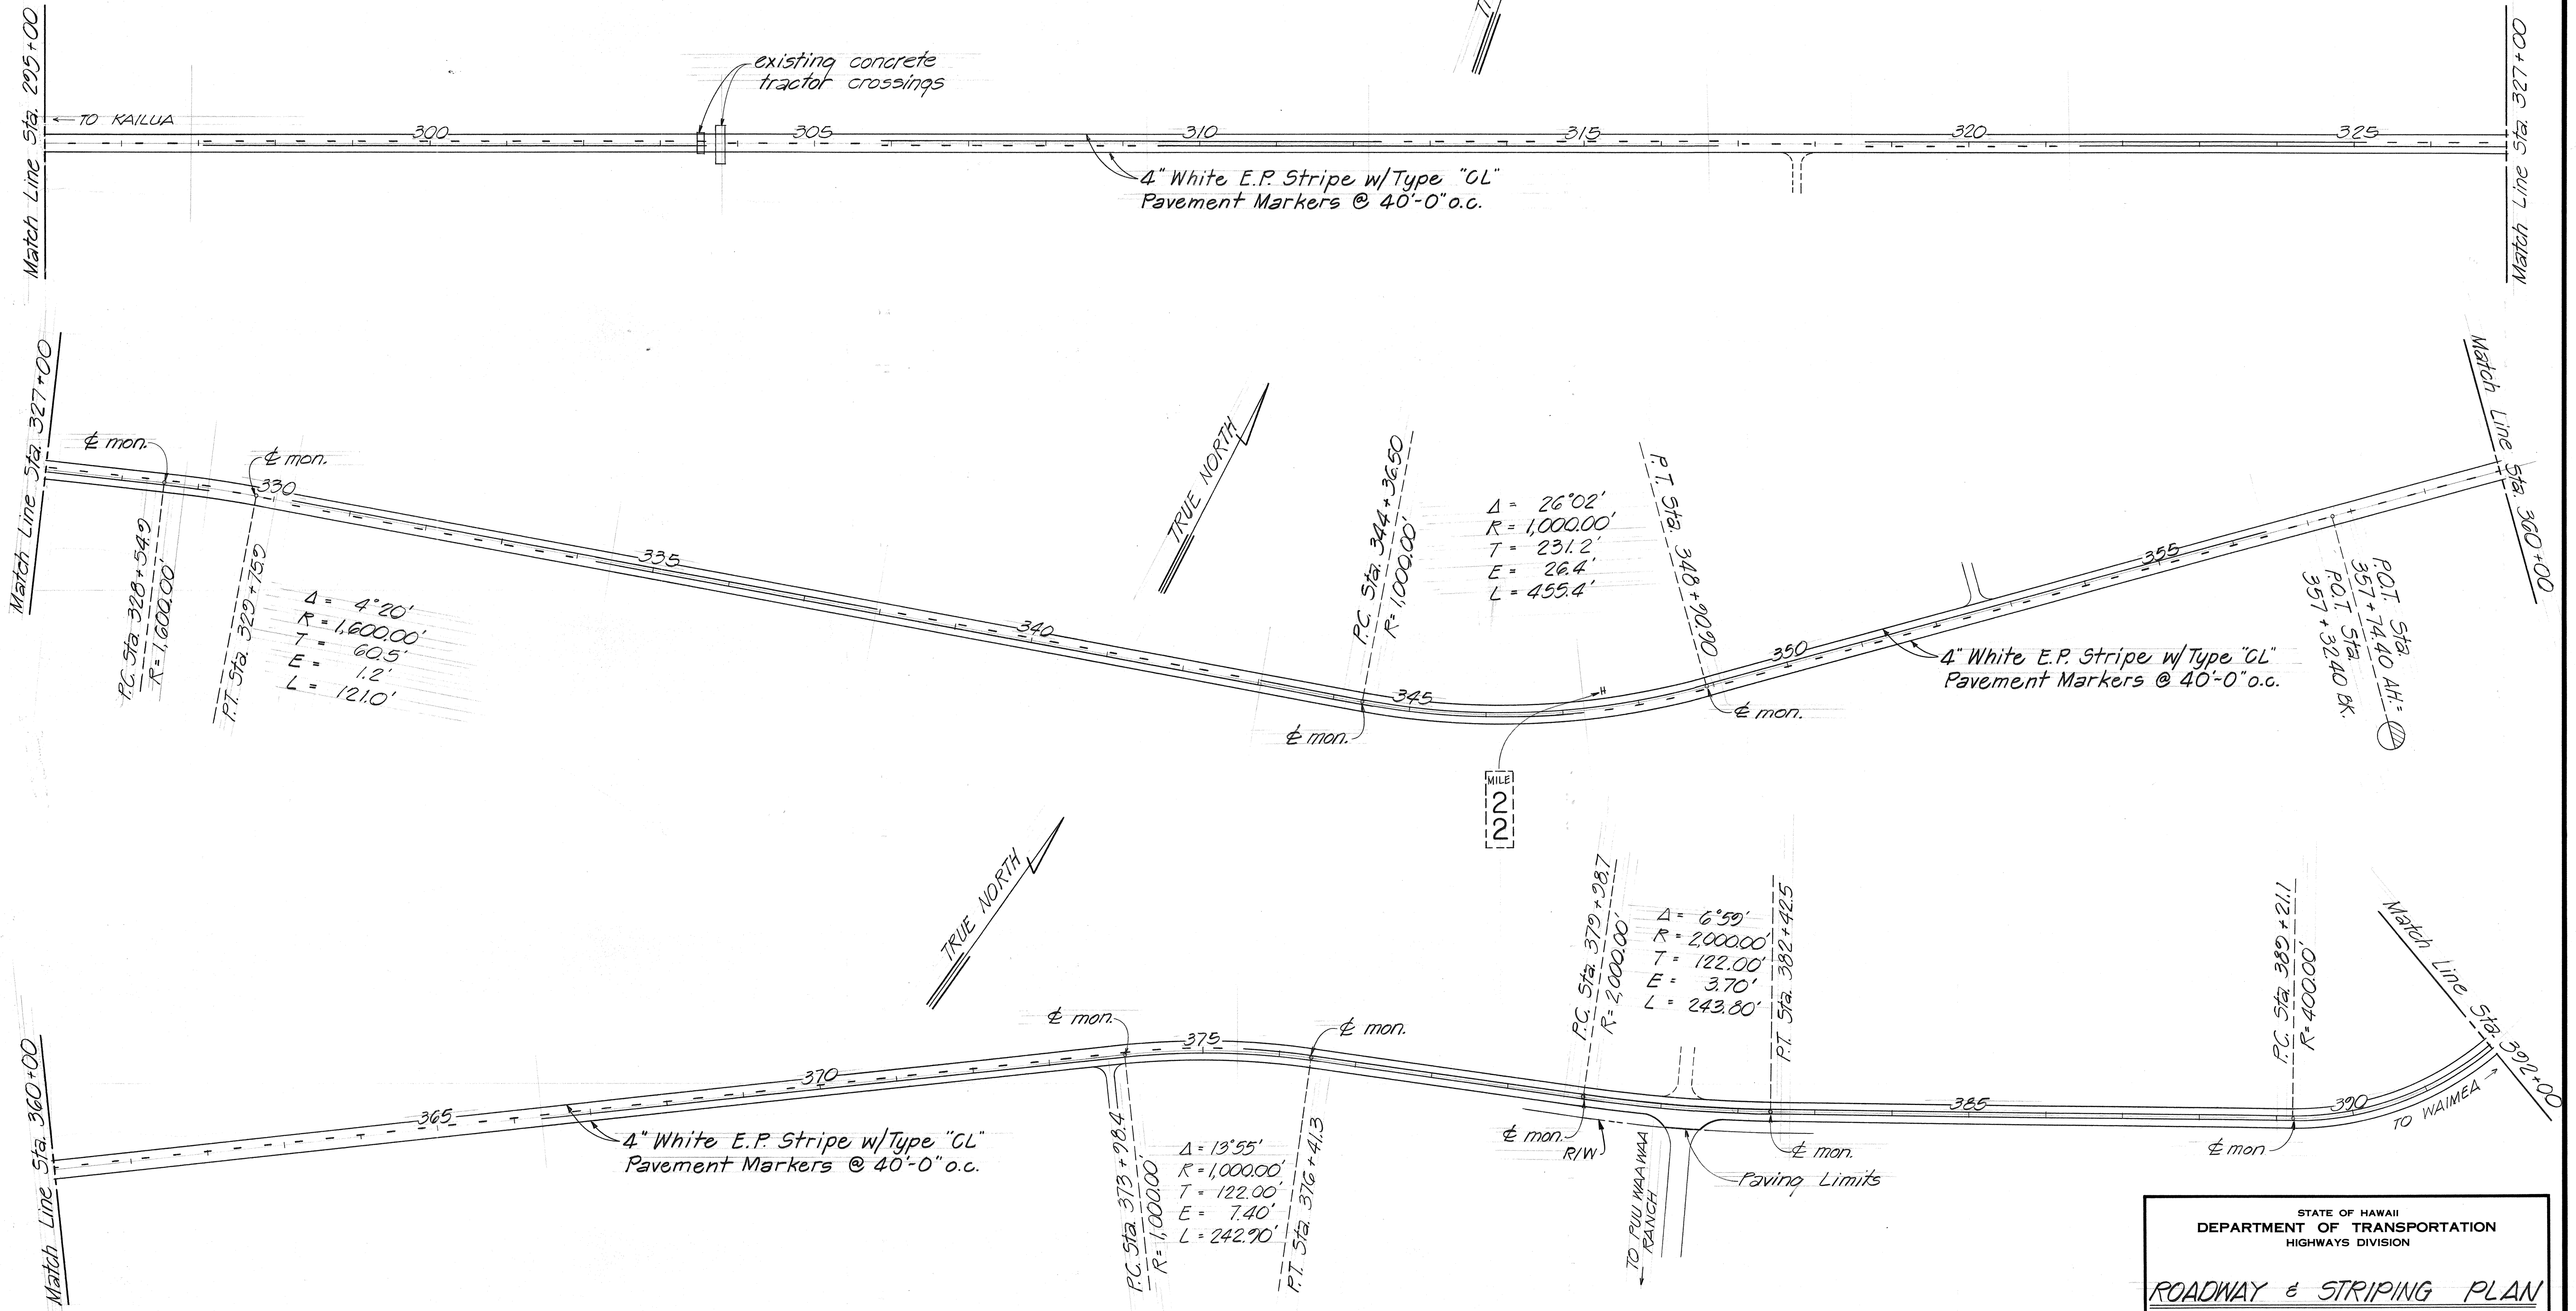

SURVEY PLOTTED BY	DATE
DRAWN BY	
DESIGNED BY	
CHECKED BY	
NO.	

STATE OF HAWAII  
DEPARTMENT OF TRANSPORTATION  
HIGHWAYS DIVISION

**ROADWAY & STRIPING PLAN**


Hawaii Belt Road Resurfacing  
Puu Waawaa to Kaupulehu  
Proj. no. 190BC-01-90M

Scale: 1"=100' Date: Oct. 1989

**SHEET NO. 4 OF 5 SHEETS**



FED. ROAD DIST. NO.	STATE	PROJ. NO.	FISCAL YEAR	SHEET NO.	TOTAL SHEETS
HAWAII	HAW.	120BC-01-20M	1990	8	10

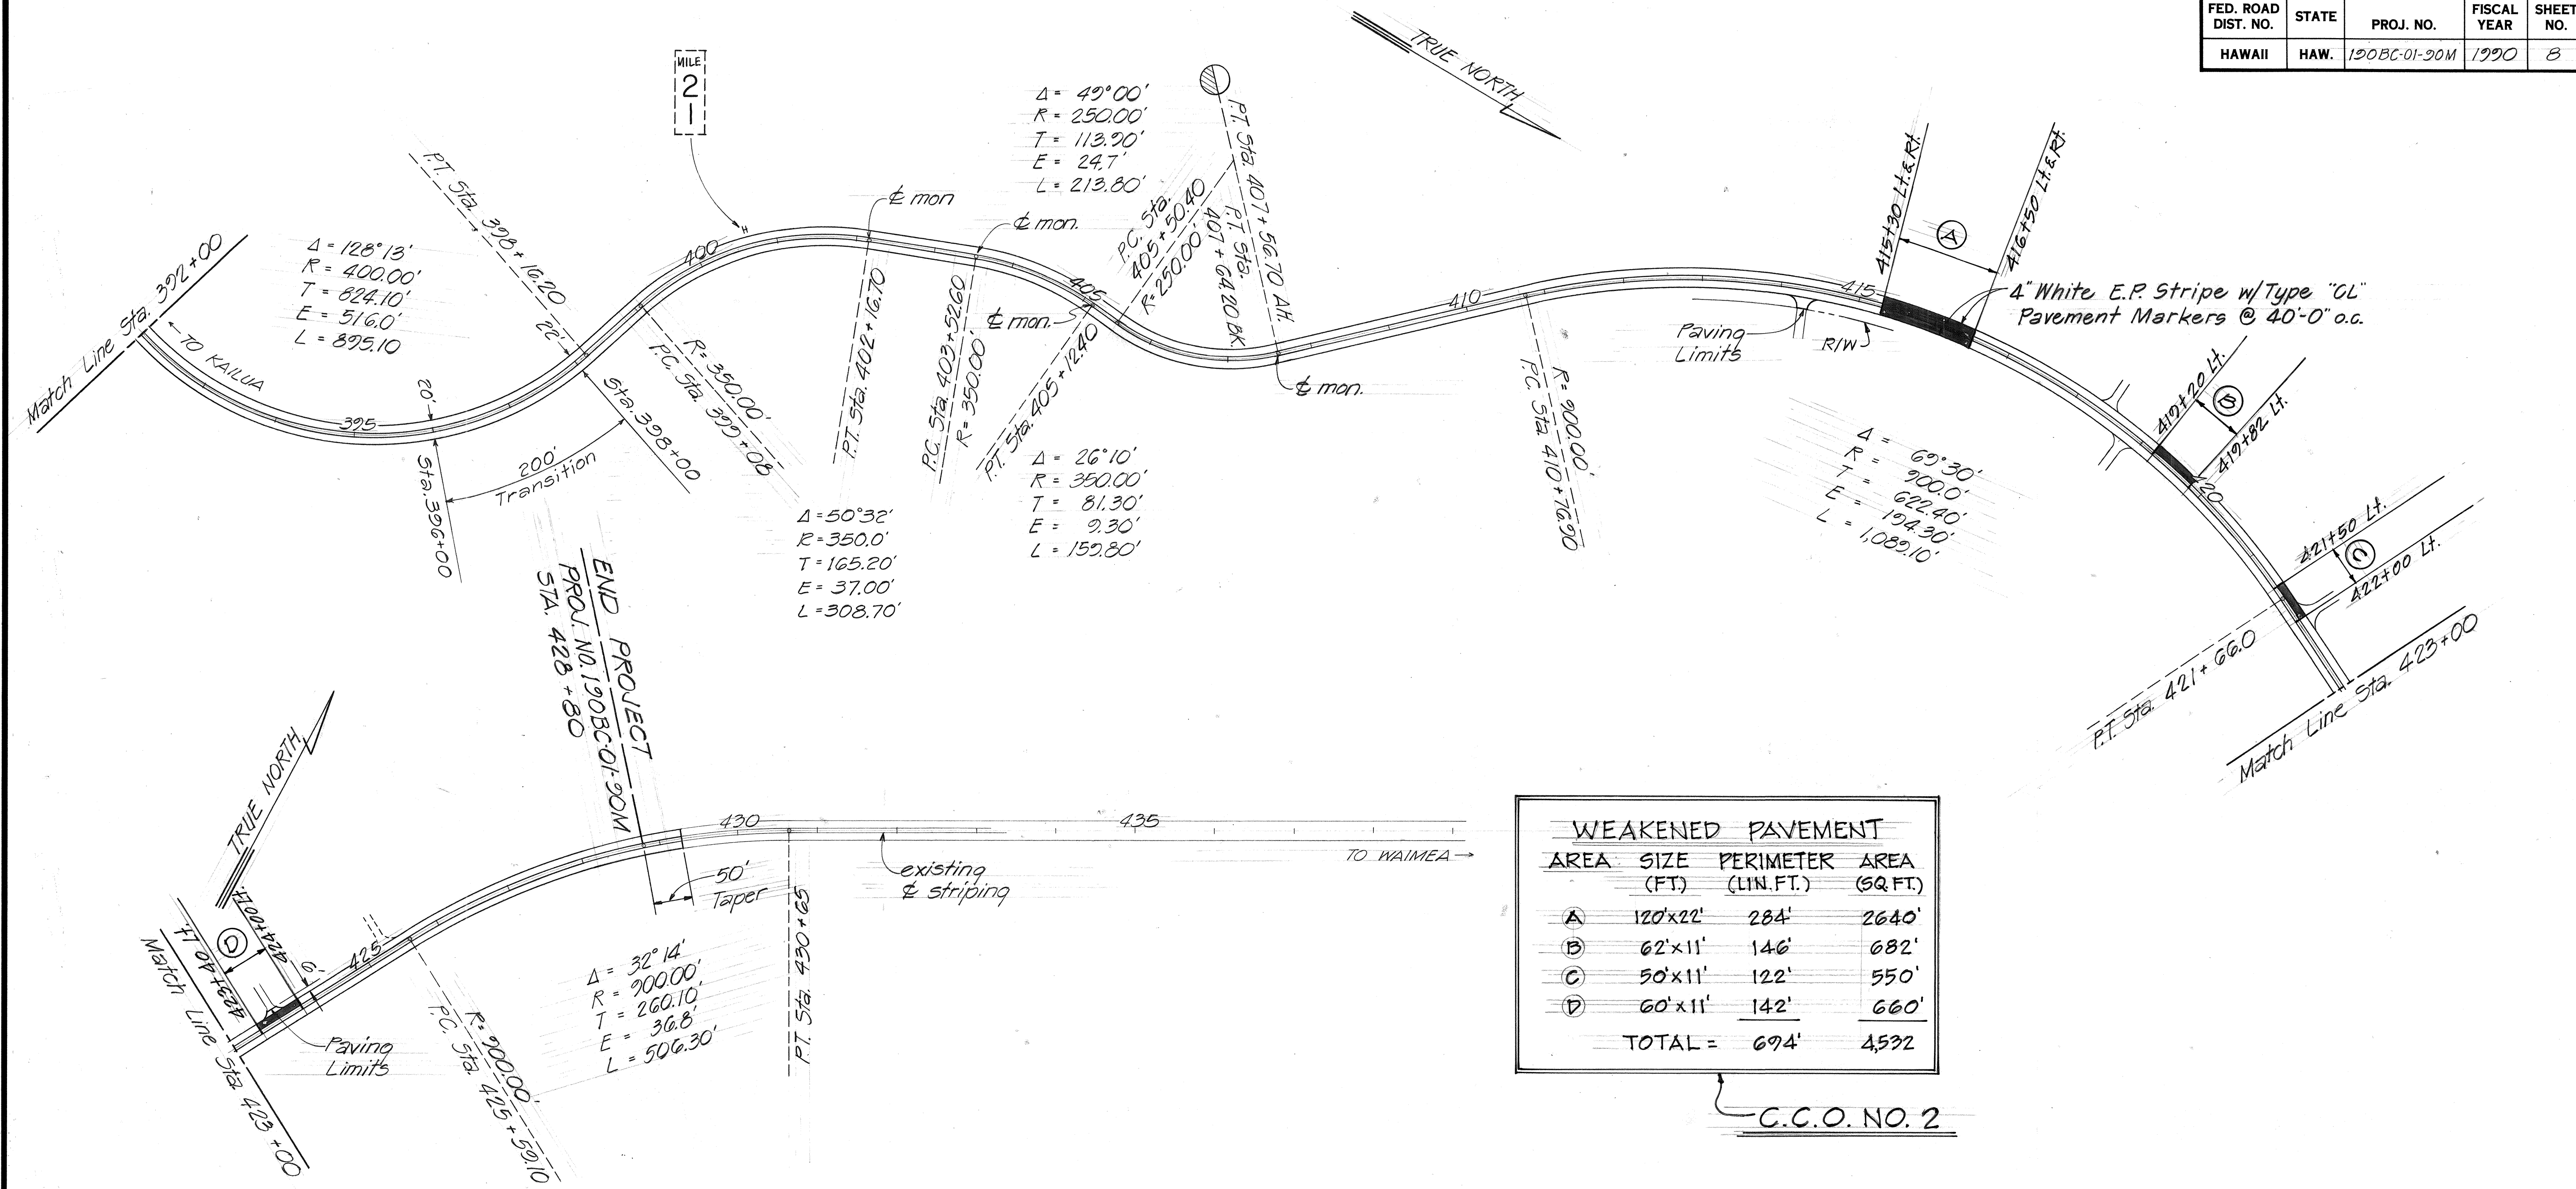

SURVEY PLOTTED BY	DATE
DRAWN BY	
INCHES BY	
QUANTITIES BY	
CHECKED BY	
ORIGINAL PLAN	
NOTE BOOK	
NO.	

STATE OF HAWAII  
DEPARTMENT OF TRANSPORTATION  
HIGHWAYS DIVISION

ROADWAY & STRIPING PLAN  
  
Hawaii Belt Road Resurfacing  
Puu Waawaa to Kaupulehu  
Proj. no. 120BC-01-20M  
Scale: 1"=100'      Date: Oct. 1989  
SHEET NO. 5 OF 5 SHEETS