
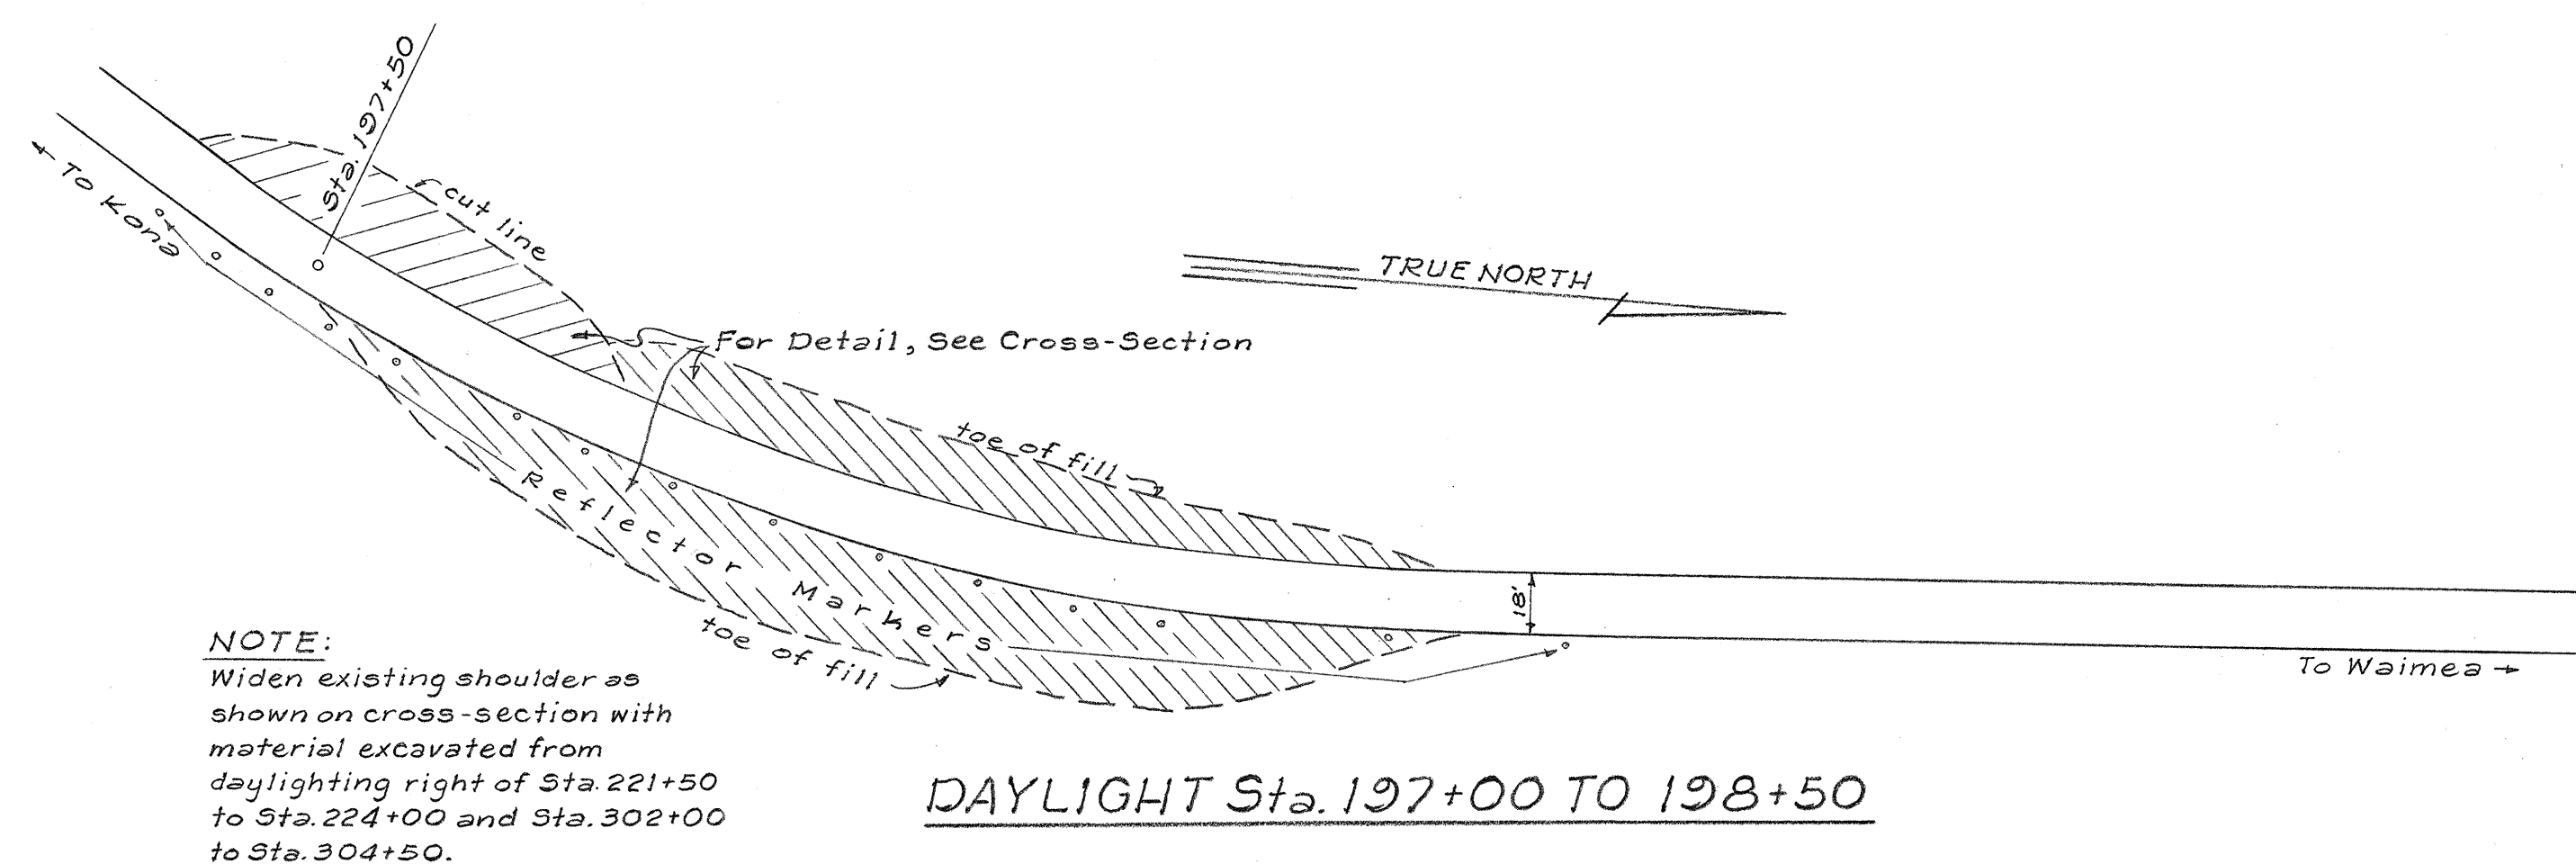
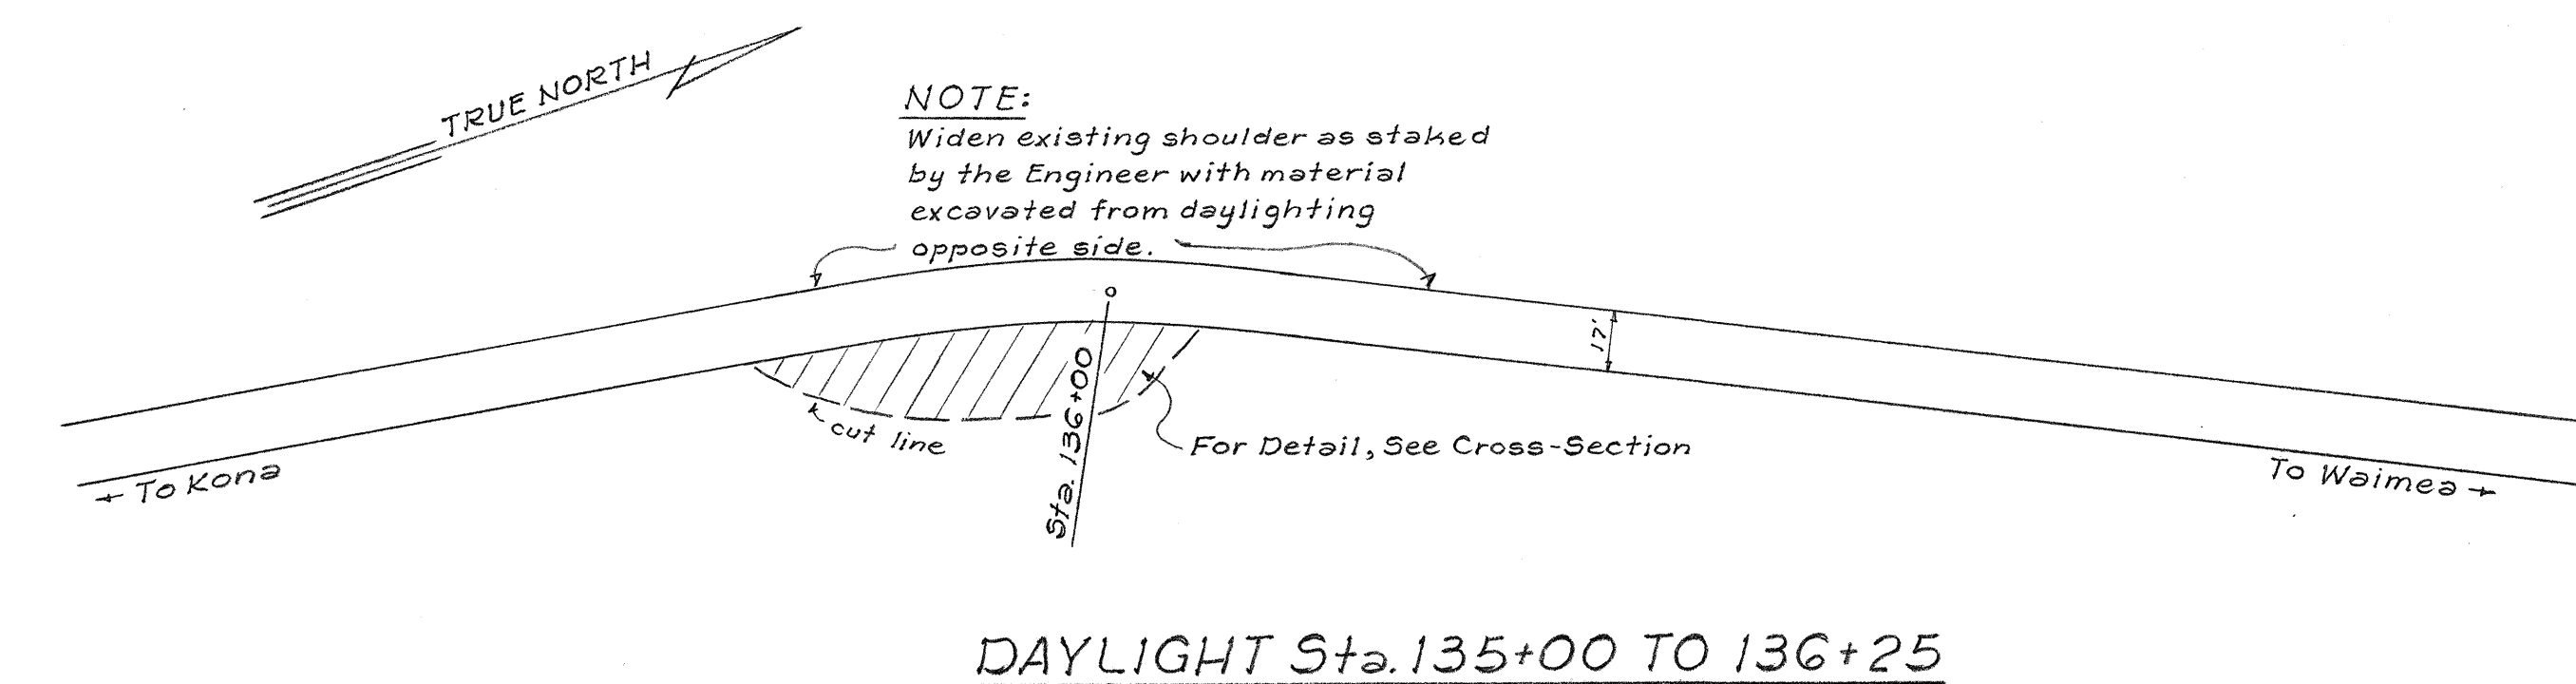
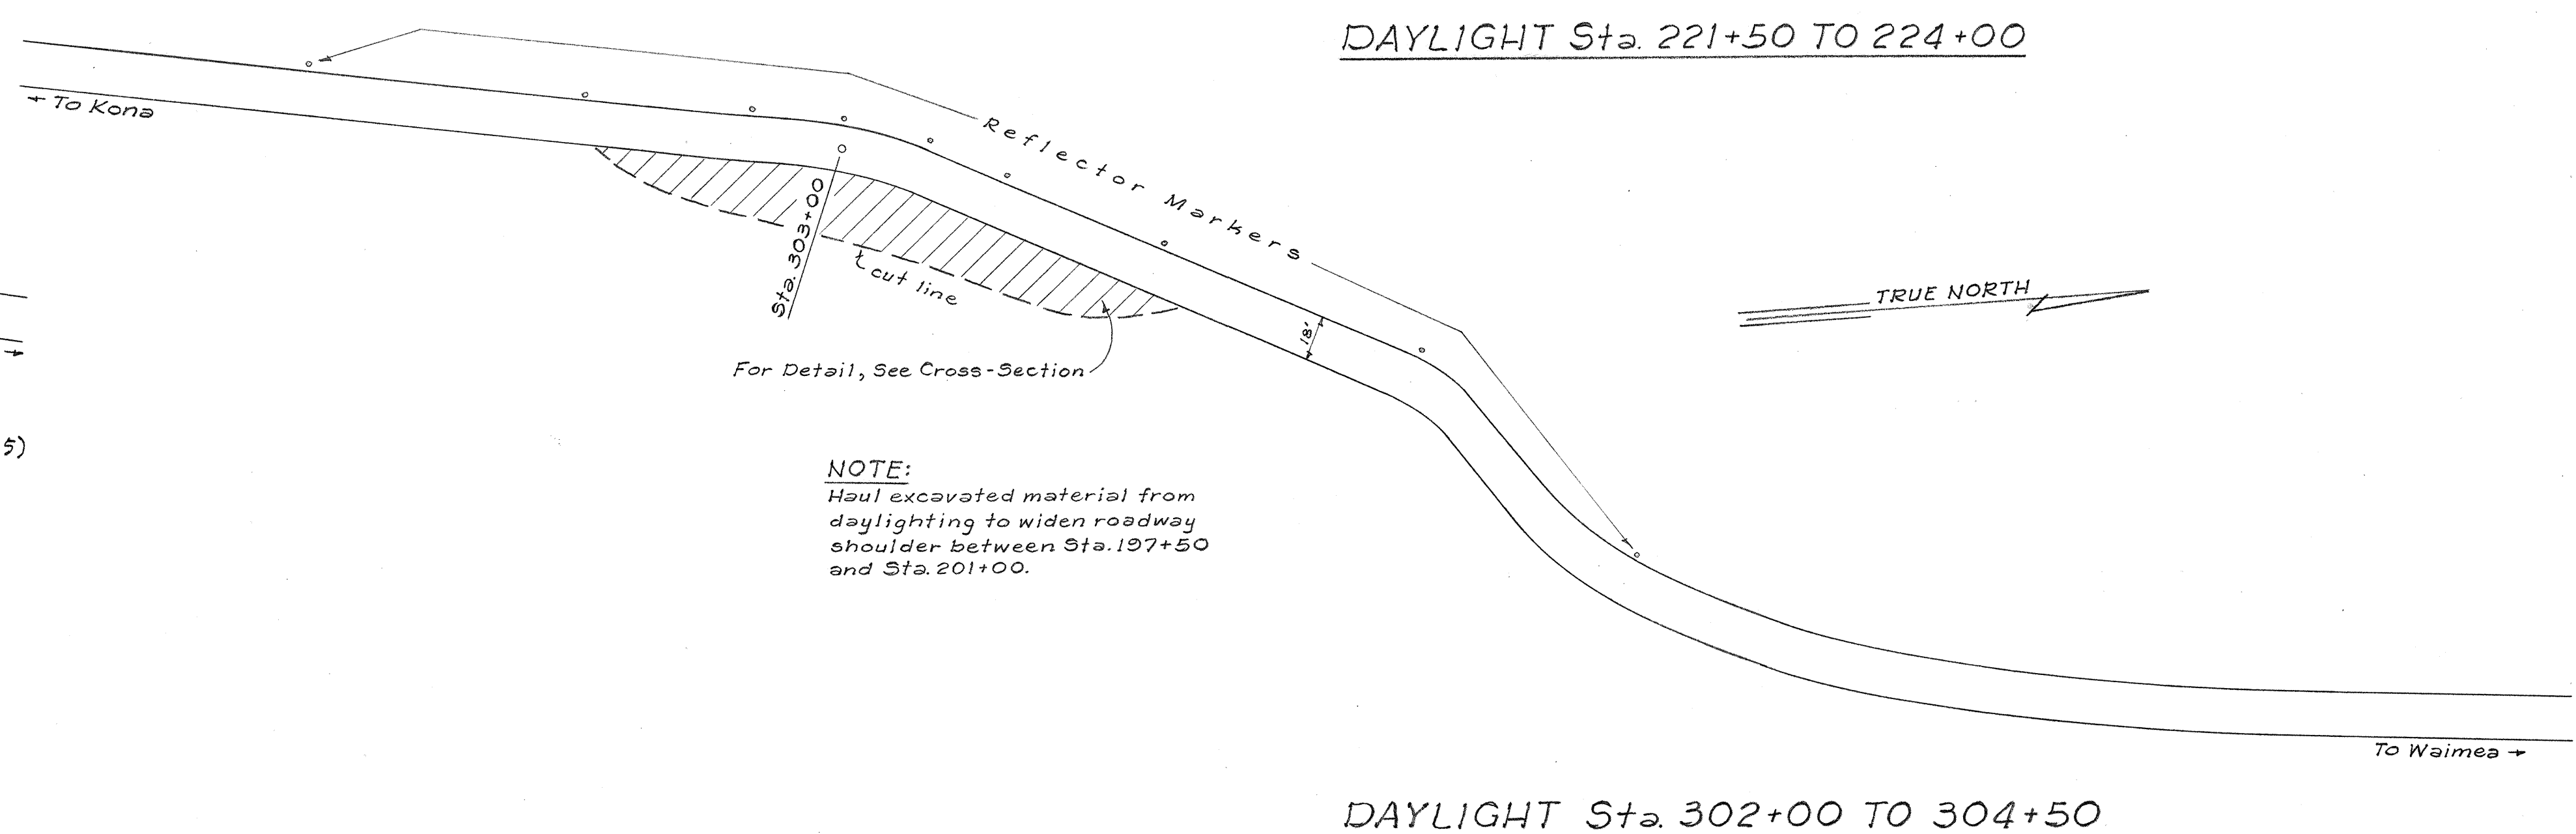
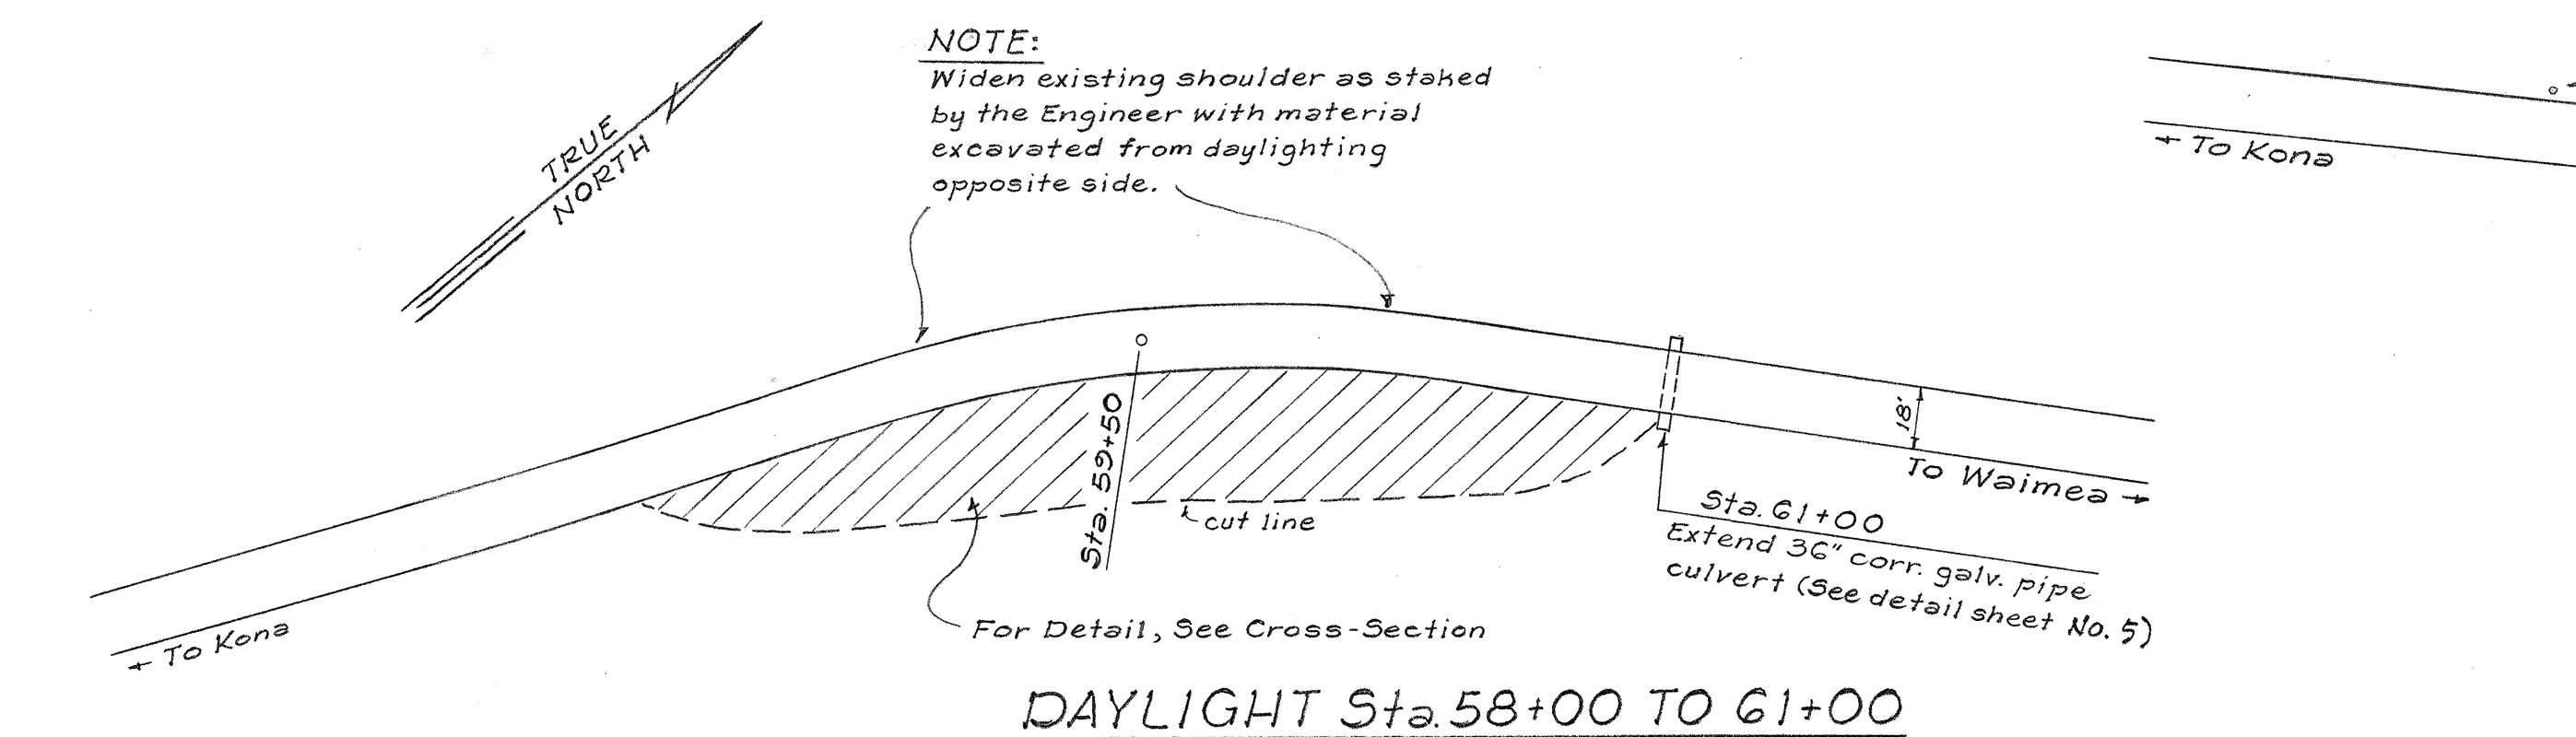


FED. ROAD DIST. NO.	STATE	PROJ. NO.	FISCAL YEAR	SHEET NO.	TOTAL SHEETS
HAWAII	HAW.	19DE-01-68	1968	4	13

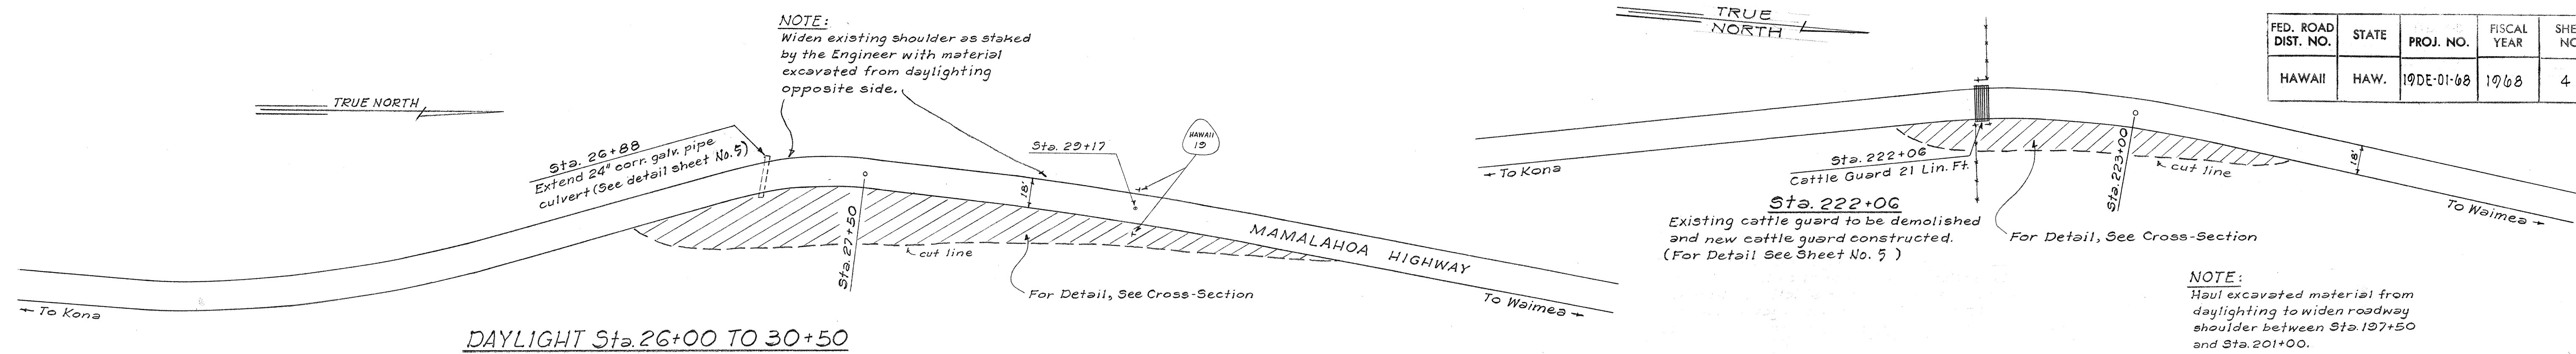

SUMMARY OF REGULATORY & WARNING SIGNS									
STATION	TYPE	MESSAGE	QUANTITY (New)	REPLACE	STATION	TYPE	MESSAGE	QUANTITY (New)	REPLACE
1+27 (Rt)	W13-1	25 M.P.H.	1		379+80 to				
5+50 (Lt)	W1-6	Arrow		1	398+00 T/R(Lt)	RM-3	Amber Reflector	12	
18+74 (Lt)	W13-1	25 M.P.H.	1		399+00 T/R(Rt)	RM-3	Amber Reflector	1	
19+69 T/P	RM-3	Amber Reflector	1		440+00	R2-5	Speed Zone Ahead	1	
36+35 (Rt)	W5-1	Road Narrows	1		443+19 (Lt)	R2-6	End 35 Mile Speed	1	
43+89	RM-1	Clear Reflector	2						
43+89	RM-3	Amber Reflector	2						
49+93 (Lt)	W5-1	Road Narrows	1						
72+50 T/P	RM-3	Amber Reflector	1						
74+61 (Rt)	W5-2	Narrow Bridge	1						
82+20	RM-1	Clear Reflector	2						
82+20	RM-3	Amber Reflector	2						
89+78 (Lt)	W5-2	Narrow Bridge	1						
105+00	RM-3	Amber Reflector	2						
105+00	RM-1	Clear Reflector	2						
105+50 T/P	RM-3	Amber Reflector	1						
104+30 (Rt)	W13-1	35 M.P.H.	1						
205+30 (Lt)	W1-2 (R)	Curve Sign	1						
205+30 (Lt)	W13-1	35 M.P.H.	1						
214+52 (Rt)	W5-1	Road Narrows	1						
222+06	RM-1	Clear Reflector	2						
222+06	RM-3	Amber Reflector	2						
229+60 (Lt)	W5-1	Road Narrows	1						
236+32	RM-1	Clear Reflector	2						
"	RM-3	Amber "	2						
299+18 (Rt)	W13-1	45 M.P.H.	1						
310+59 (Lt)	W13-1	45 M.P.H.	1						
321+00 to									
325+00 T/R(Lt)	RM-3	Amber Reflector	5						

DEPARTMENT OF TRANSPORTATION
HIGHWAYS DIVISION
STATE OF HAWAII
PLAN SHOWING
IMPROVEMENT OF SIGHT DISTANCE
BY DAYLIGHTING
PROJECT NO. 19 DE-01-68
SOUTH KOHALA, HAWAII
Scale: 1"=50' Date: Jan. 10, 1968