

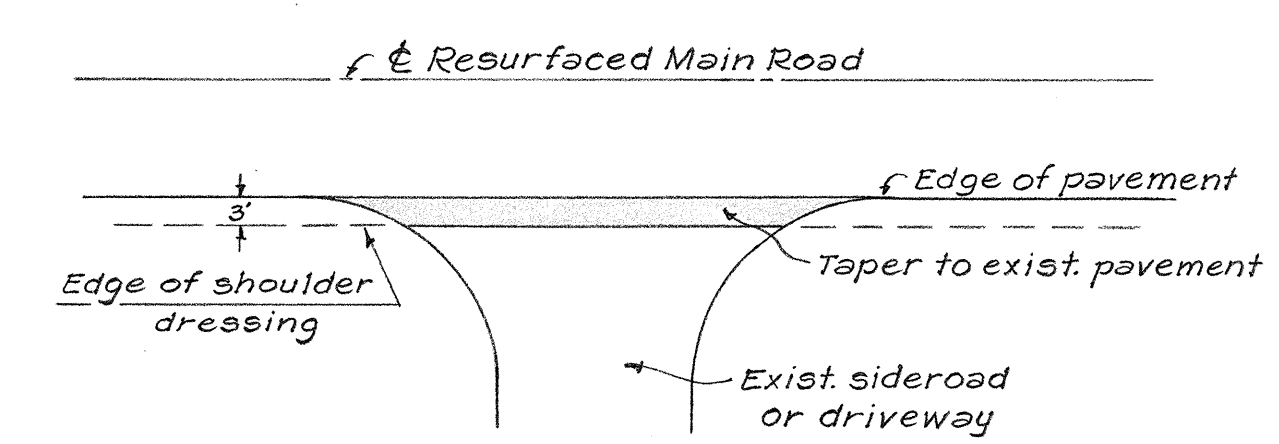
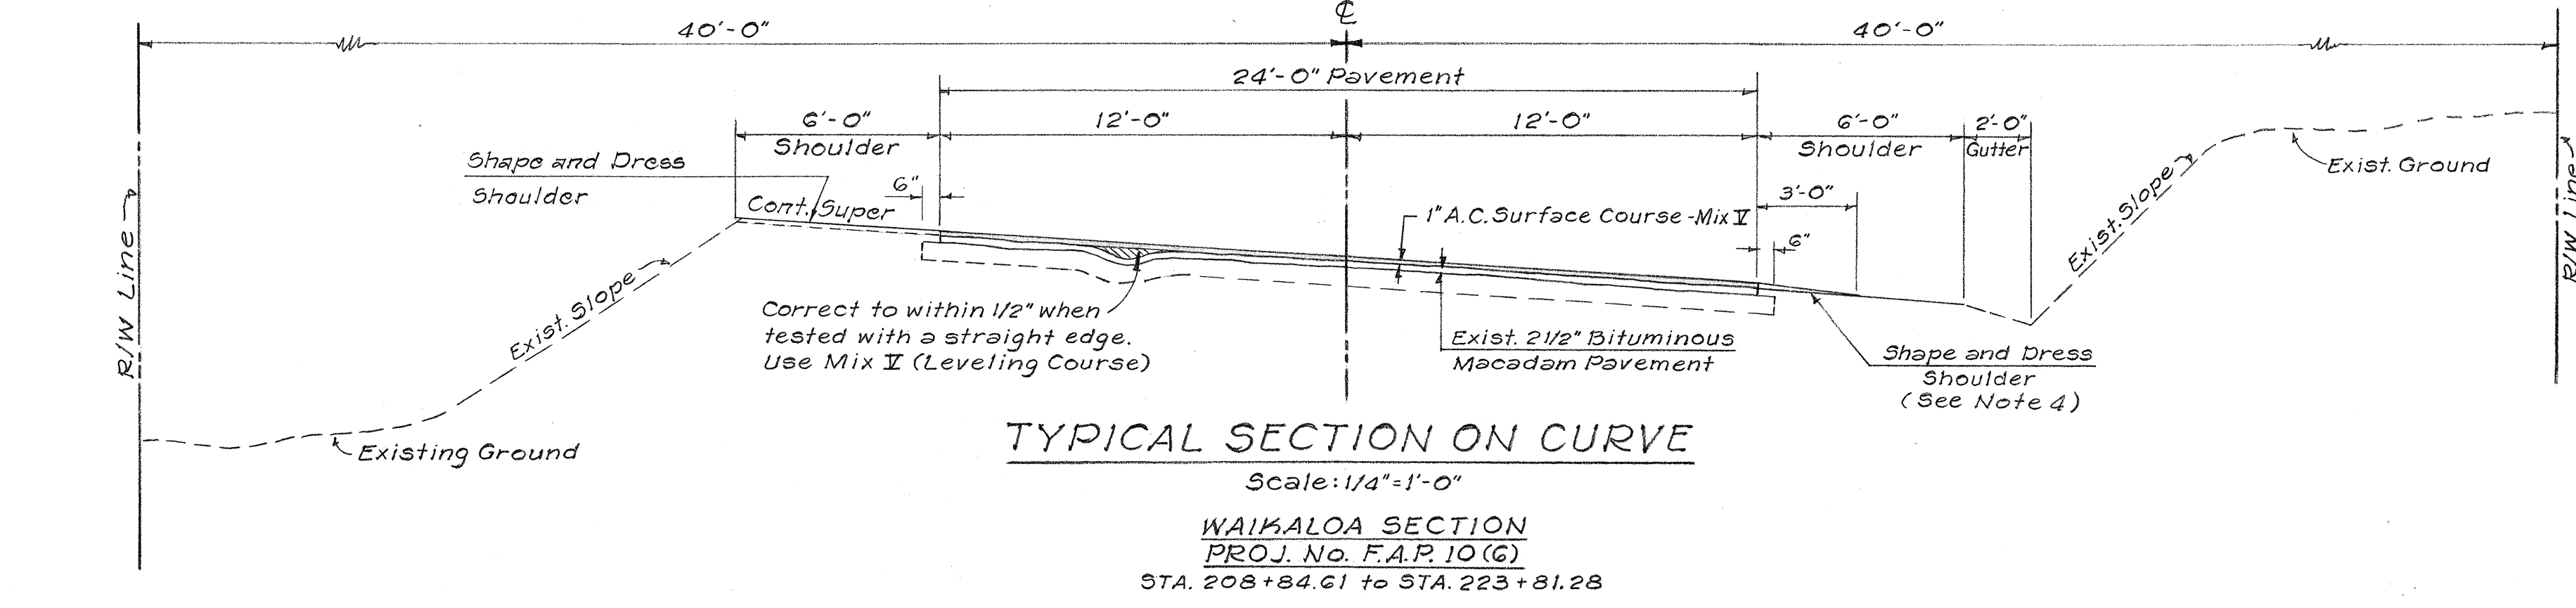
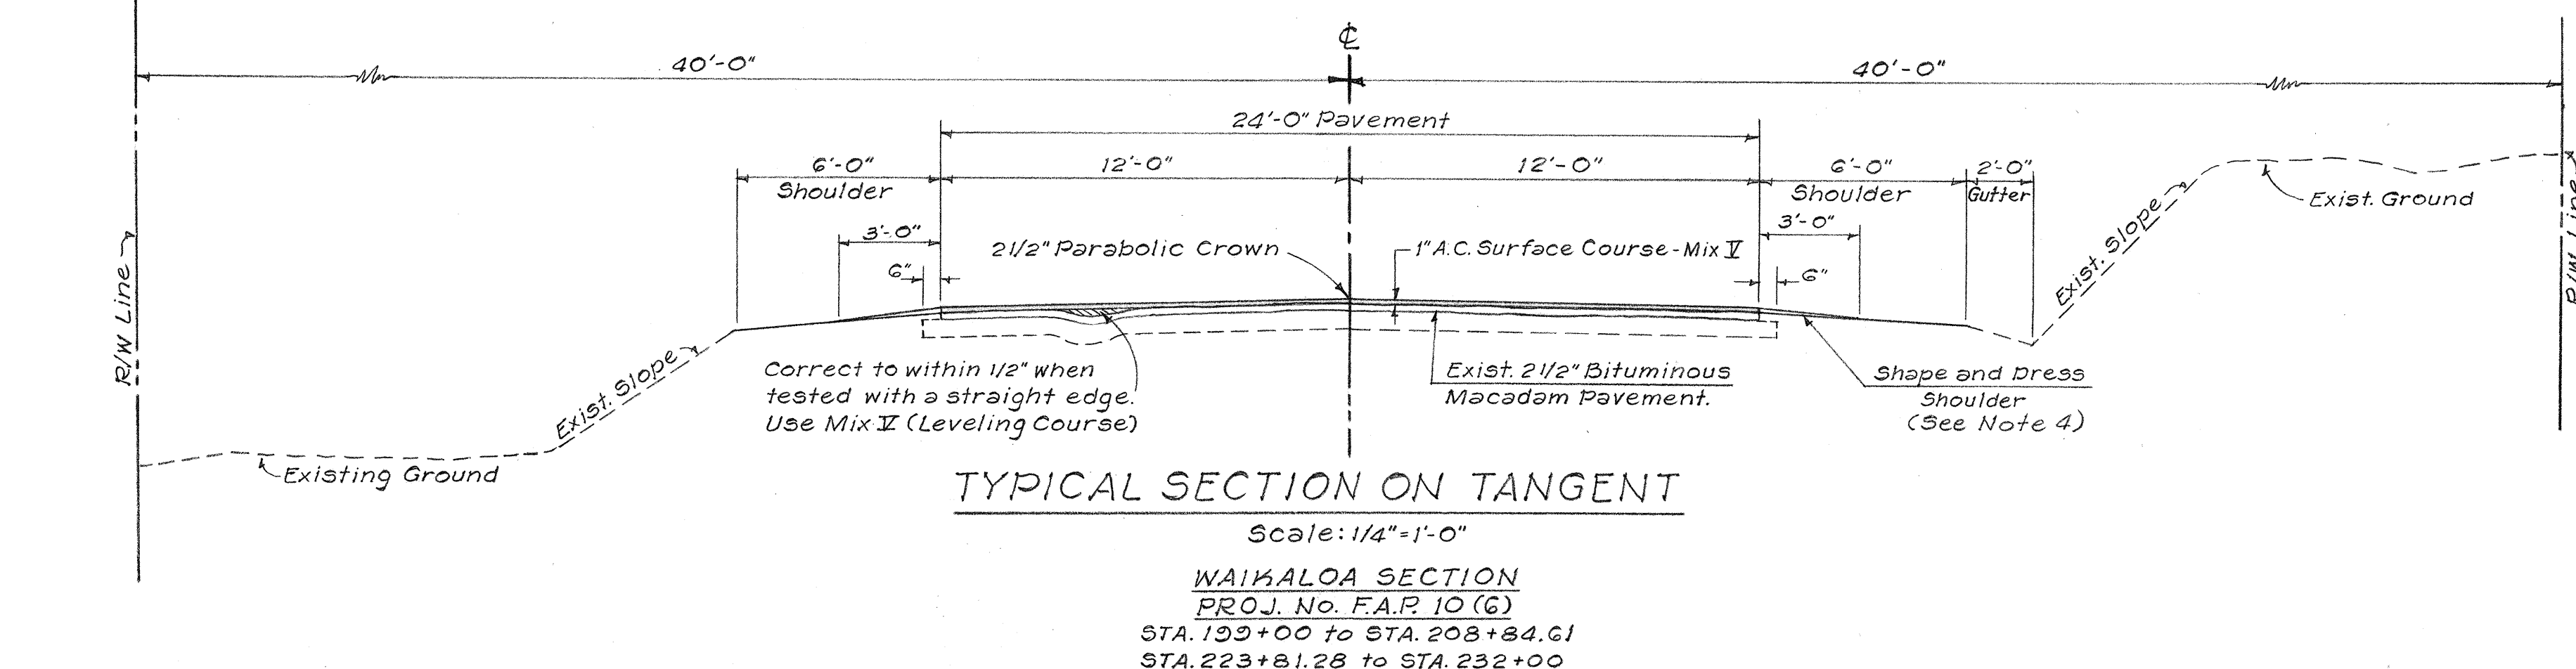
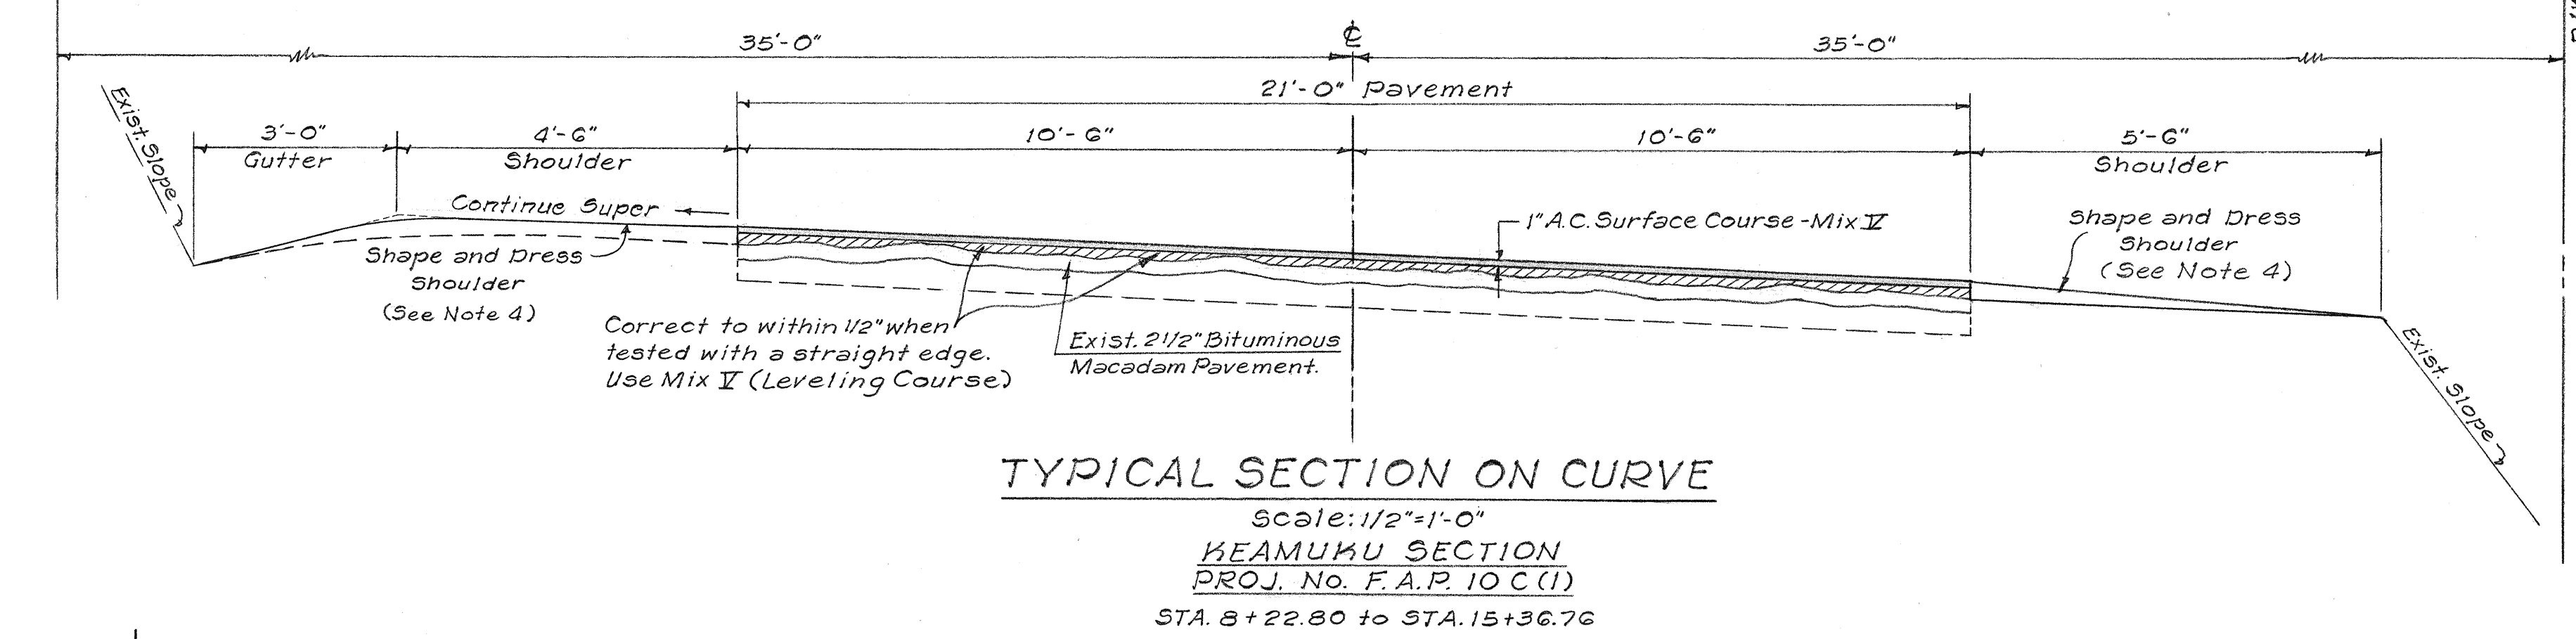
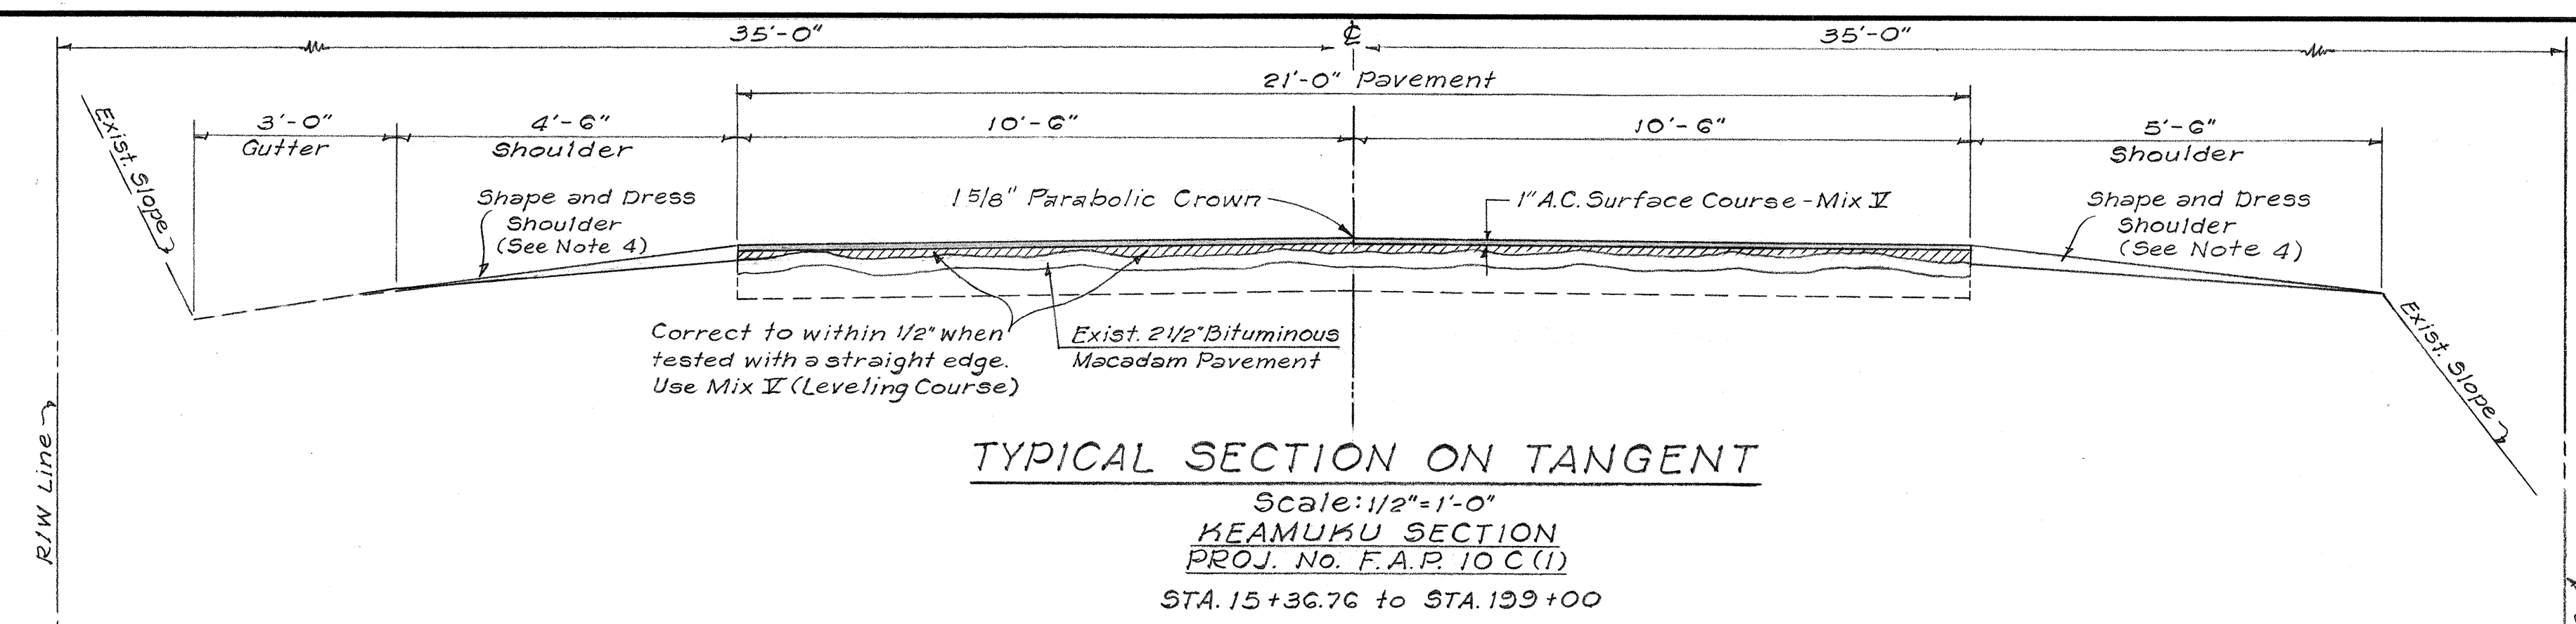


FED. ROAD DIST. NO.	STATE	PROJ. NO.	FISCAL YEAR	SHEET NO.	TOTAL SHEETS
HAWAII	HAW.	19C-01-68	1968	2	13

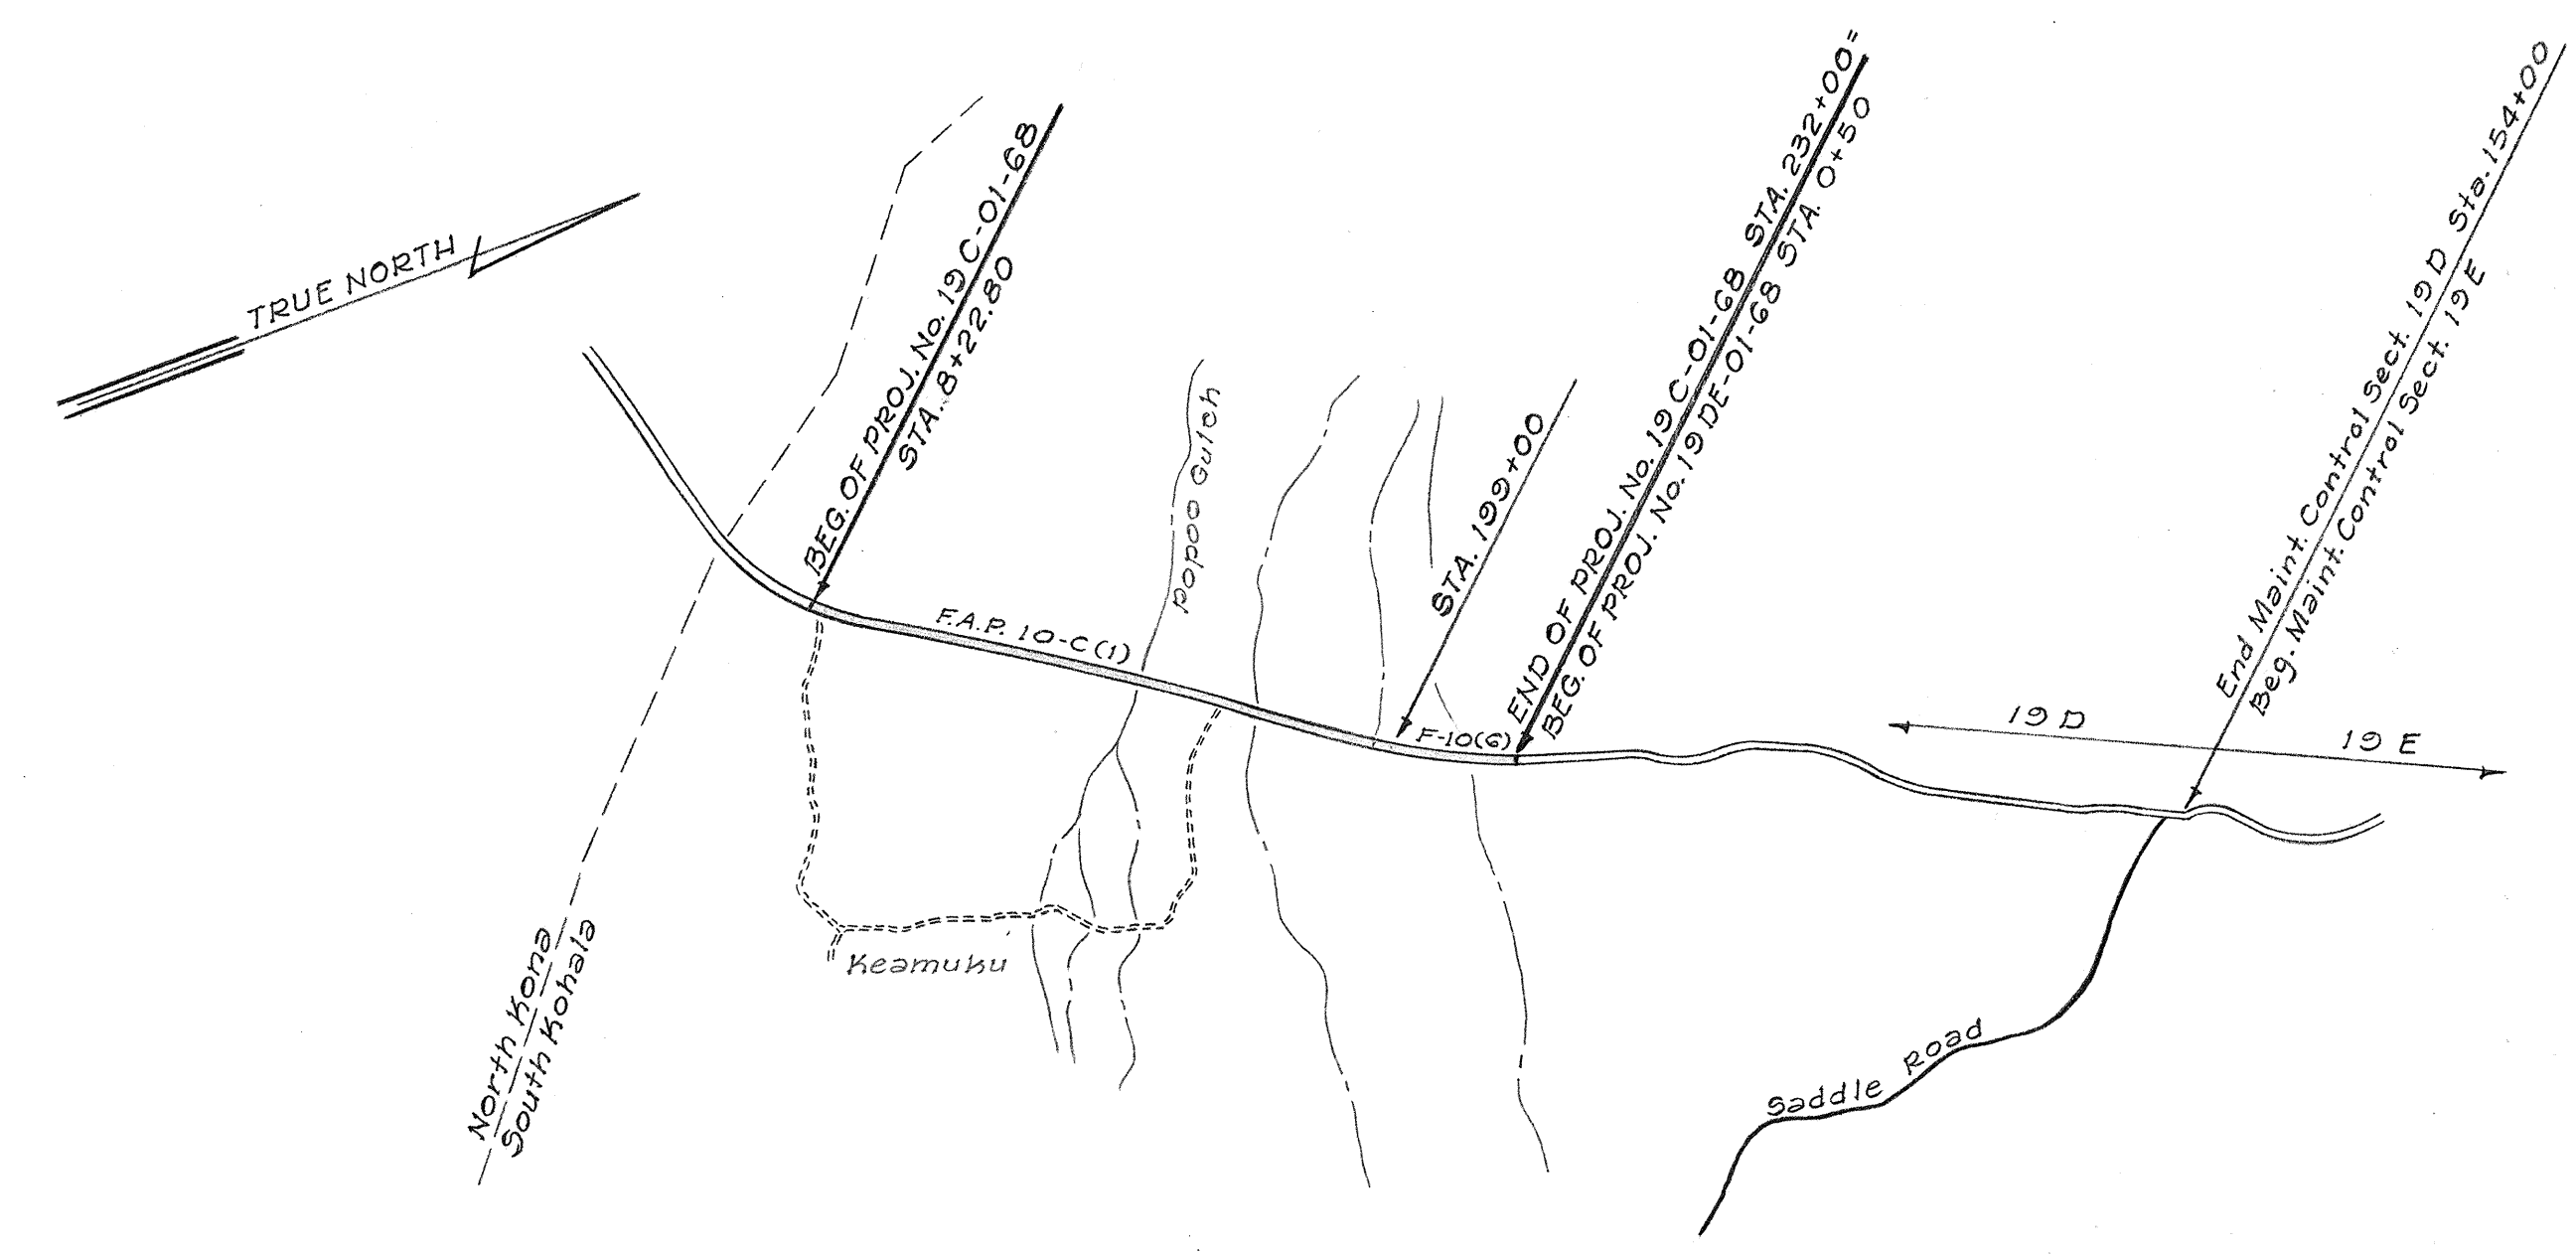

TYPICAL SIDEROAD AND DRIVEWAY CONNECTION
(NOT TO SCALE)

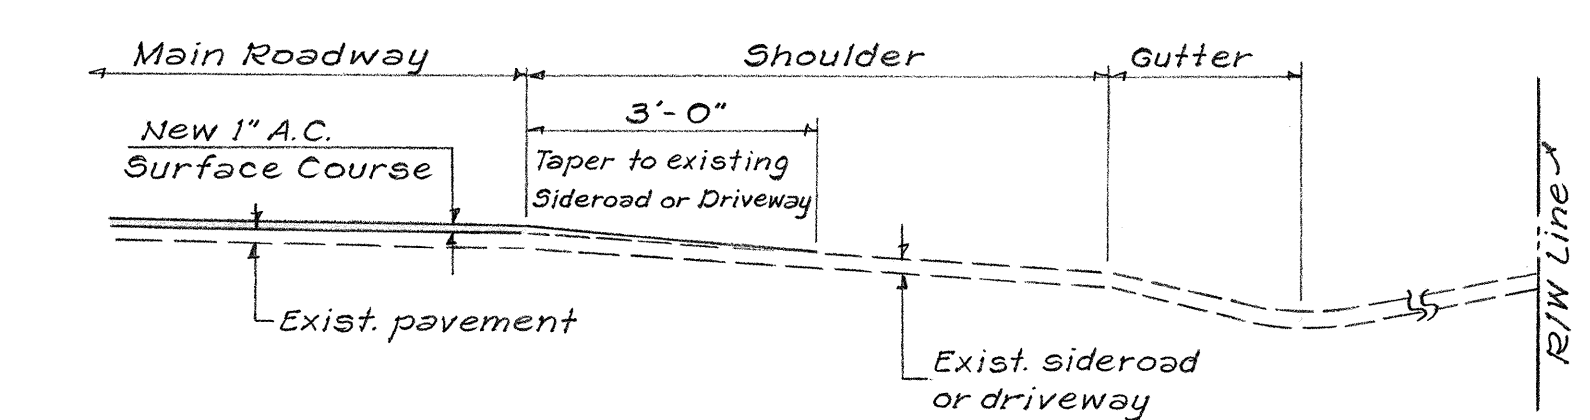

GENERAL NOTES

1. Existing pavement surface variable. Surface indicated here is entirely imaginary and not intended to represent any specific place.
2. Brooming off will not be measured or paid for directly, but shall be considered as incidental to and paid for under the various pay items.
3. Existing pavement shall be broomed off and shall receive a tack coat of 0.15 gal. per sq. yd. of Emulsified Asphalt before placing A.C. pavement.
4. Shape and dress shoulders with select material.
5. Centerline striping to be done by State Forces.
6. See Standard Details Sheet for raised pavement markers.

DEPARTMENT OF TRANSPORTATION
HIGHWAYS DIVISION
STATE OF HAWAII
PLAN SHOWING
TYPICAL SECTIONS
PROJECT No 19C-01-68
SOUTH KOHALA, HAWAII
SCALE: AS SHOWN
DATE: Jan. 10, 1968