
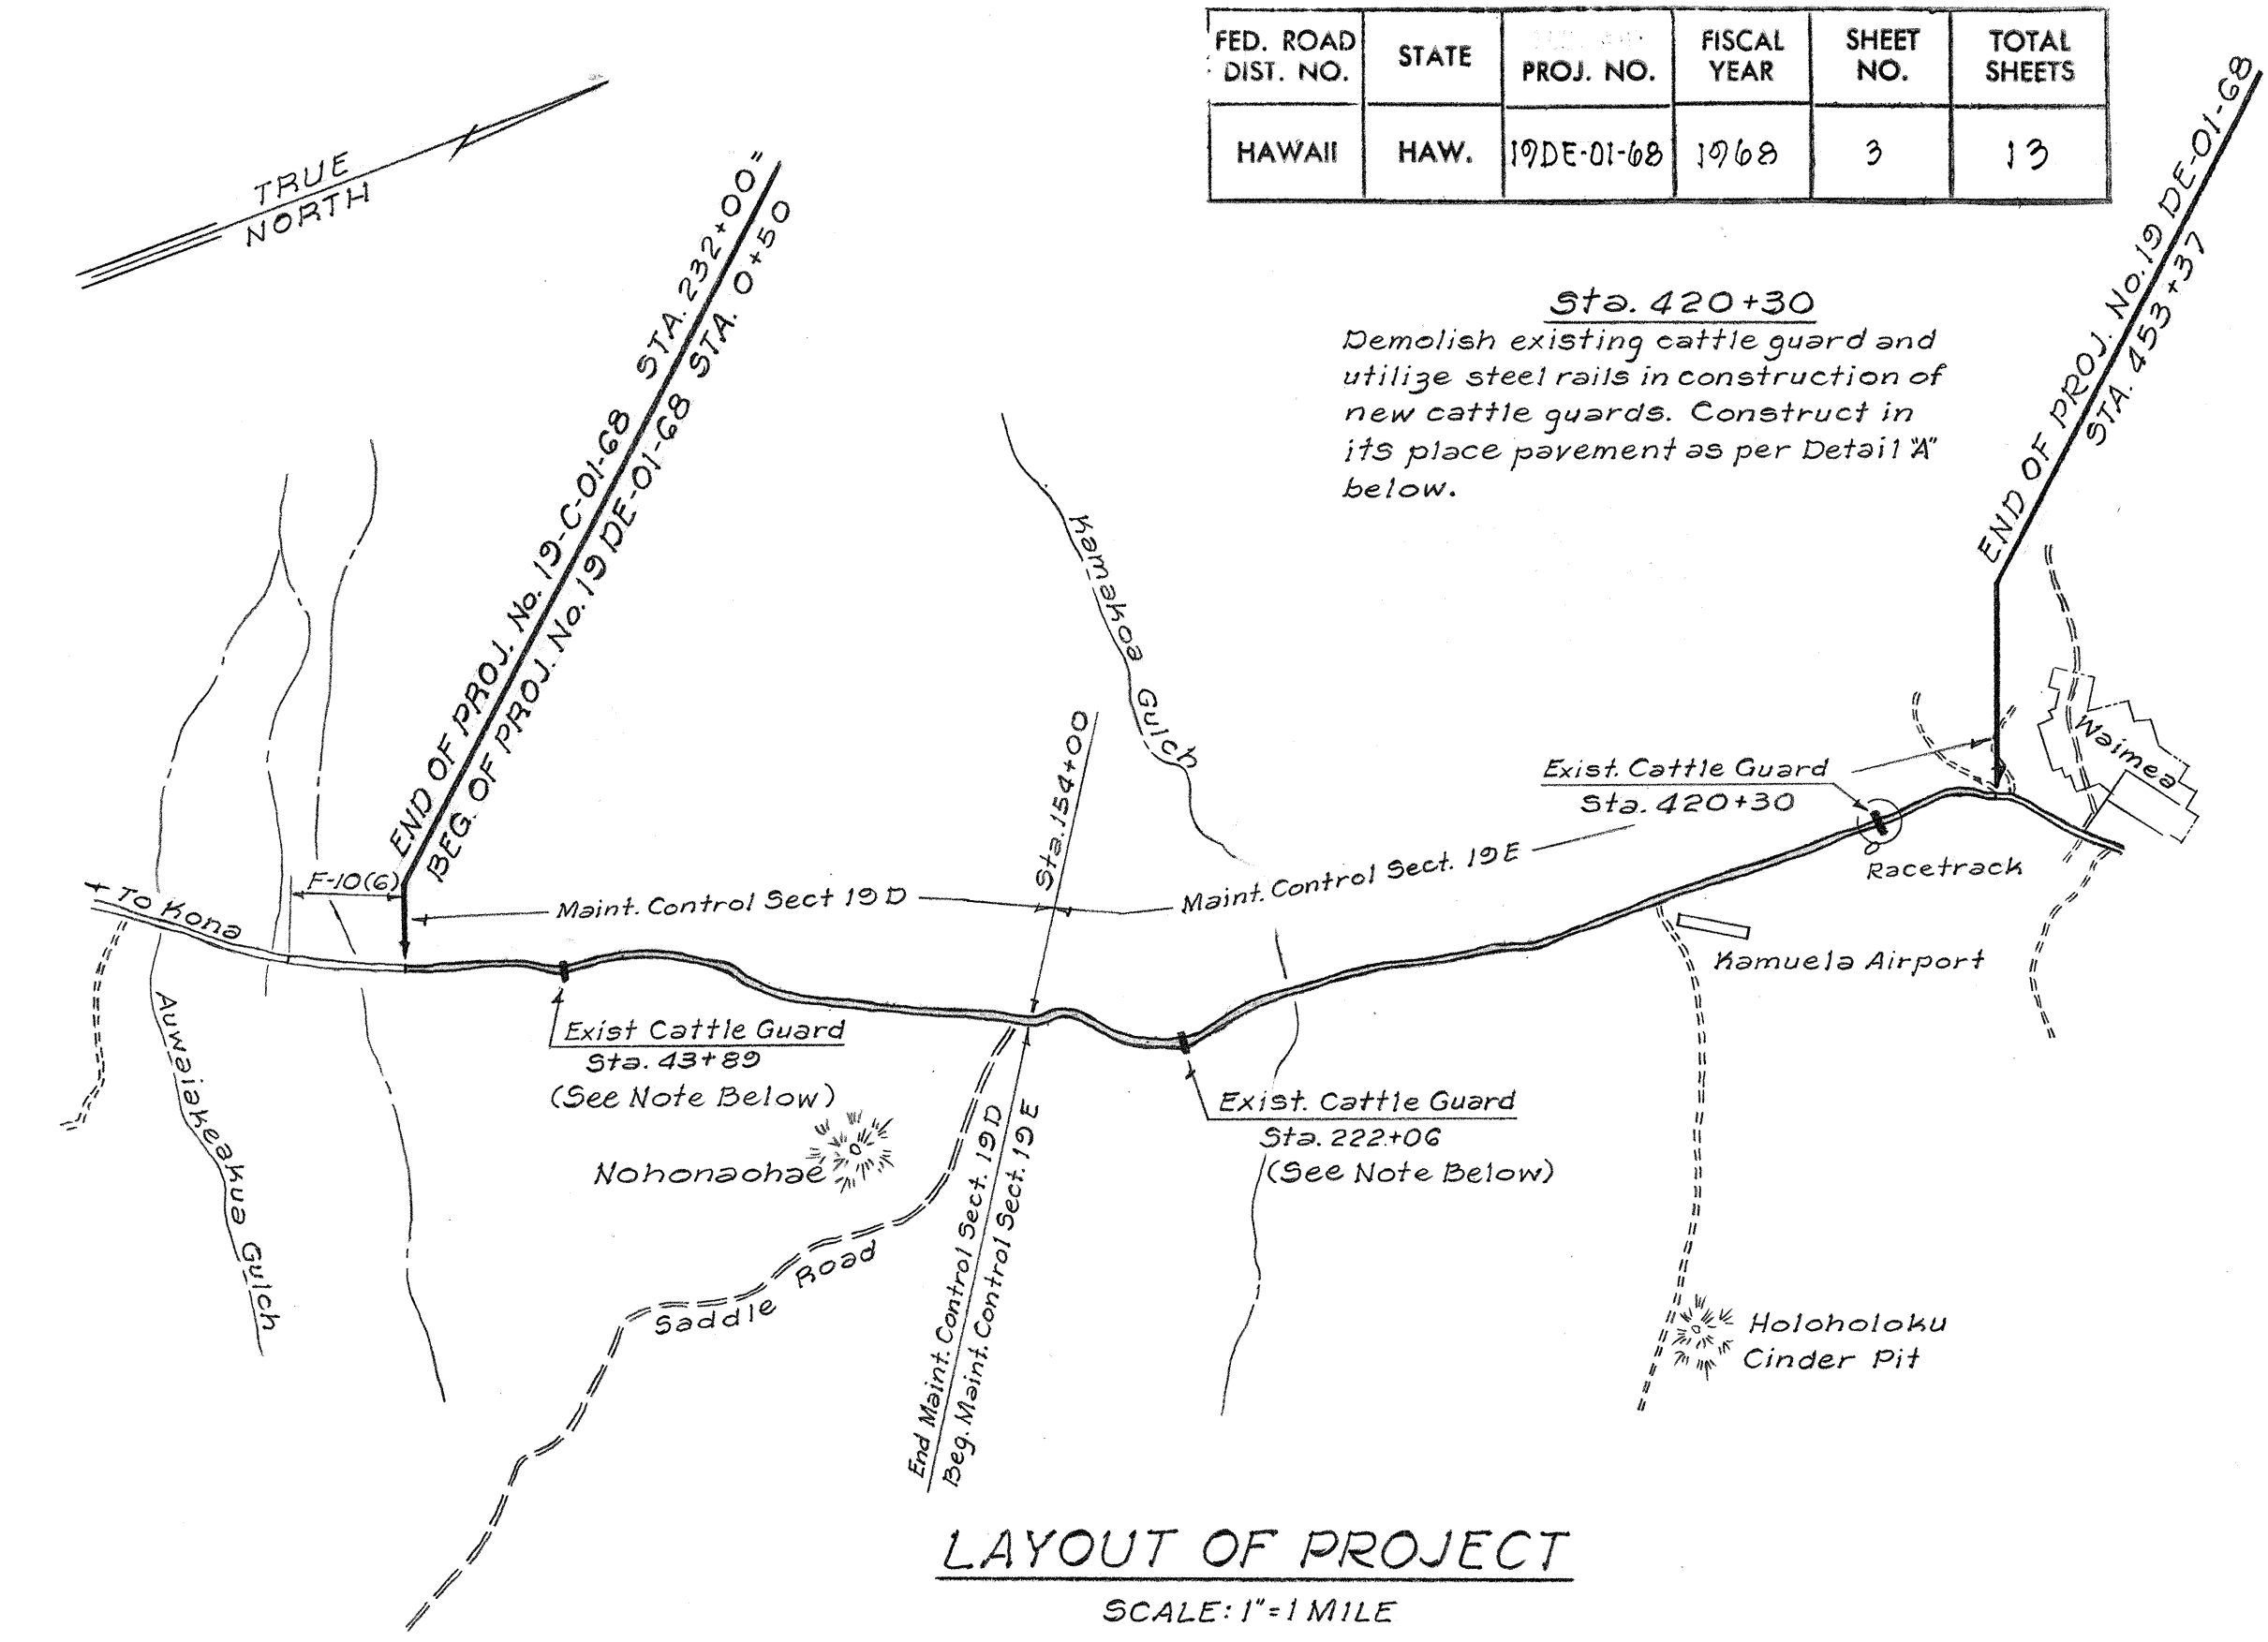






FED. ROAD DIST. NO.	STATE	PROJ. NO.	FISCAL YEAR	SHEET NO.	TOTAL SHEETS
HAWAII	HAW.	19DE-01-68	1968	3	13

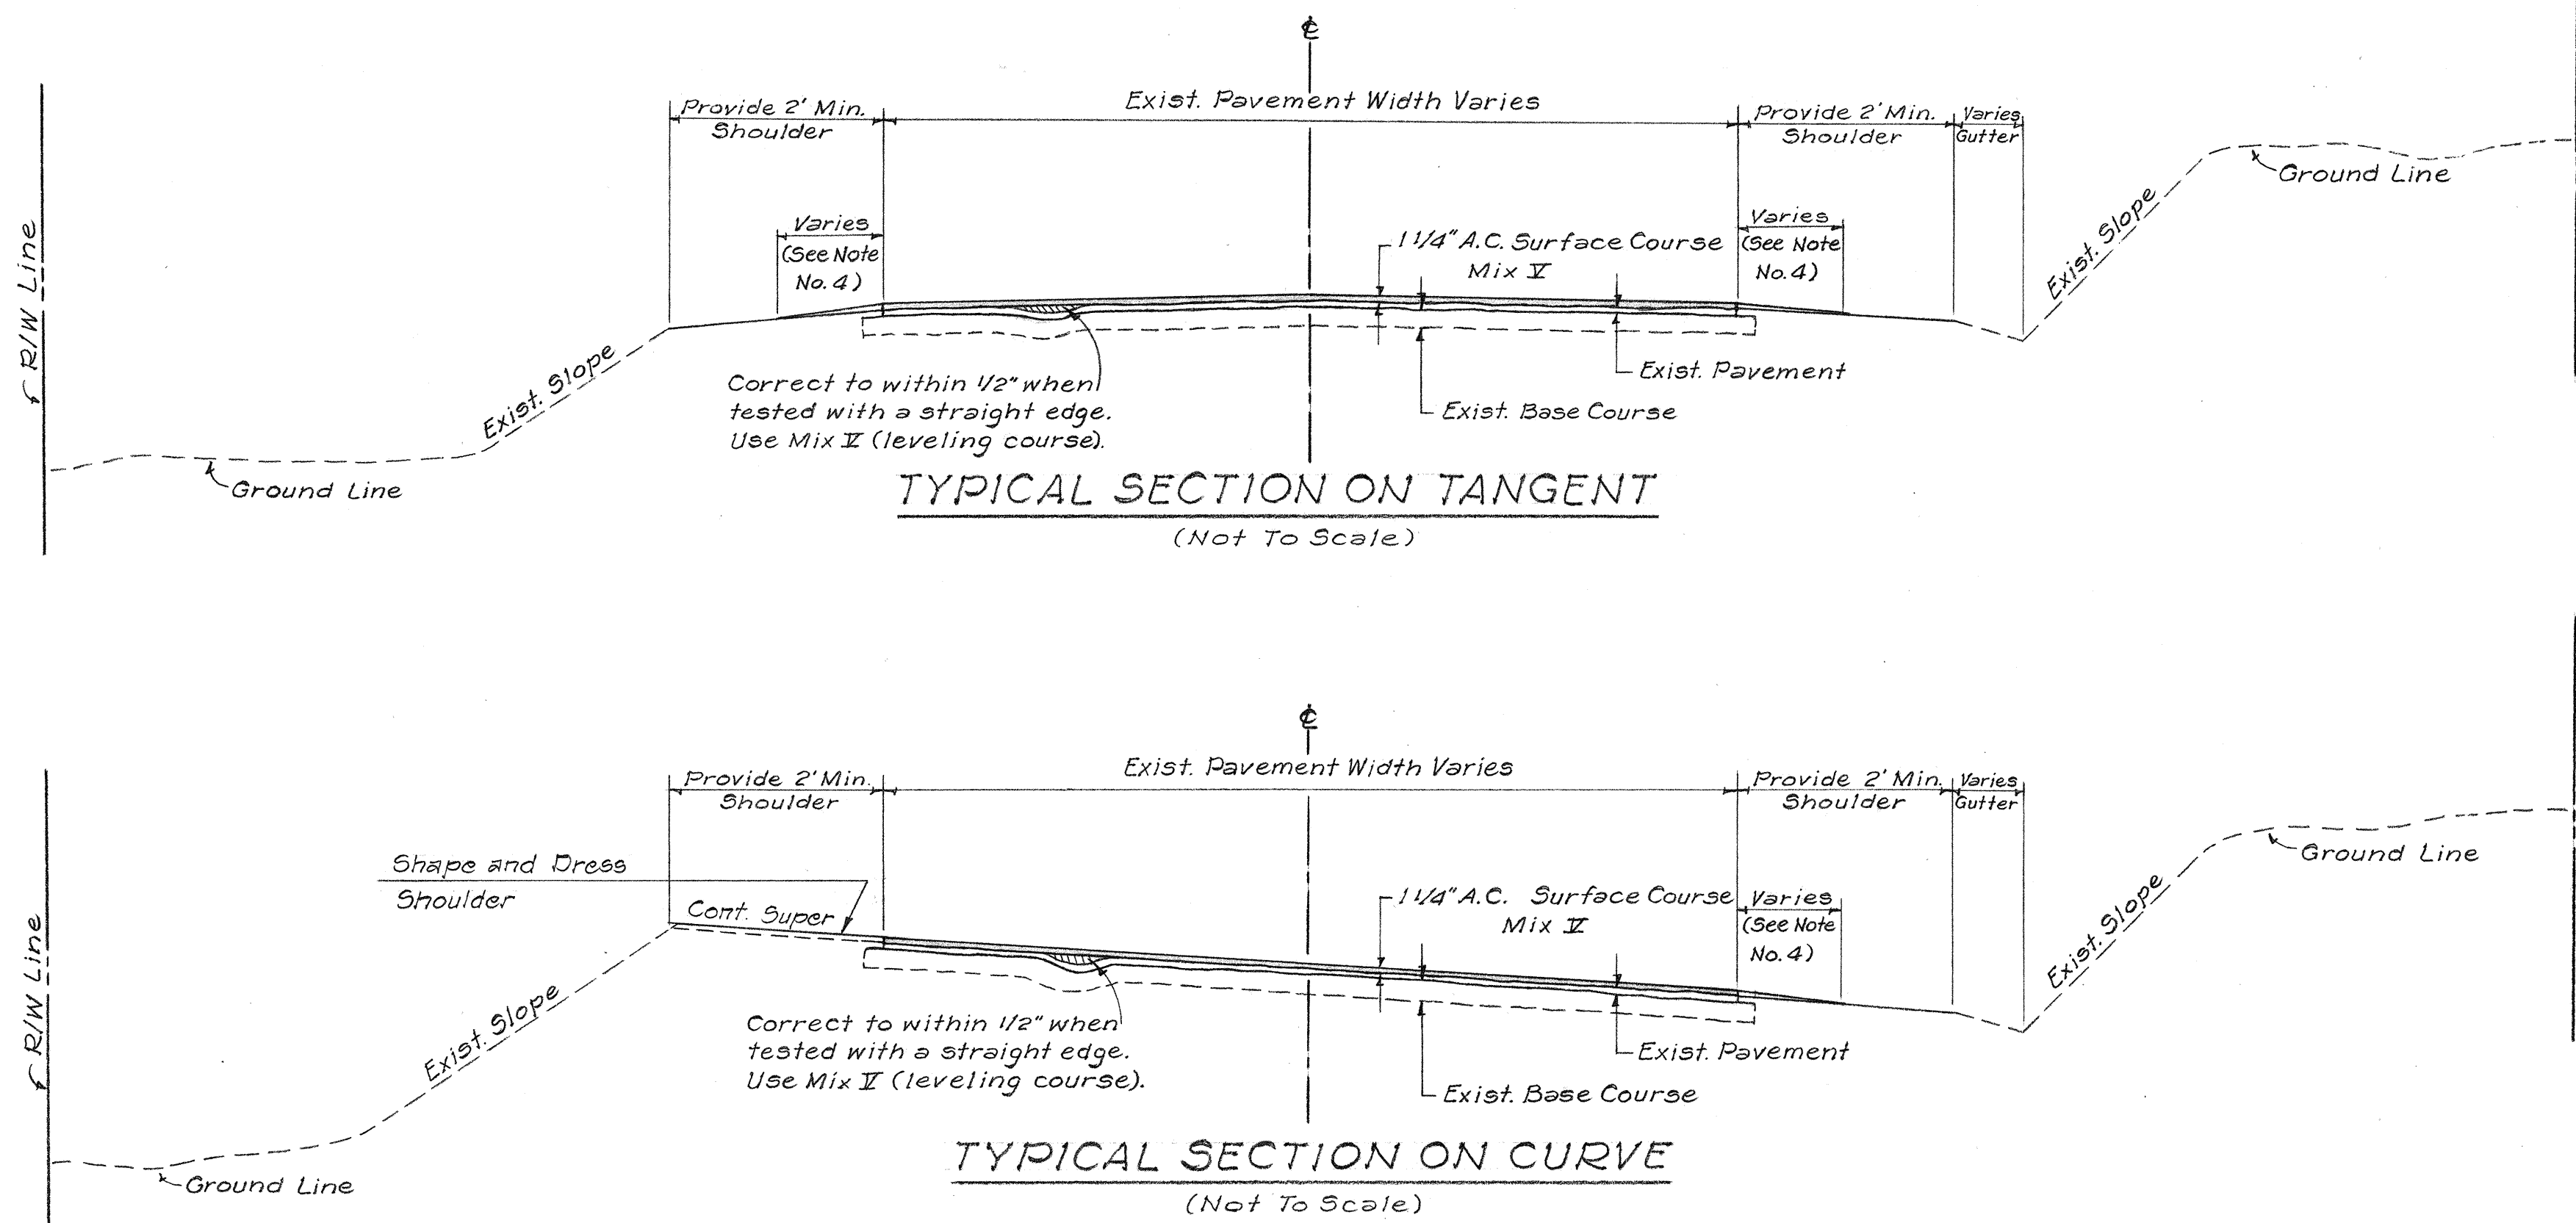

NOTE:
Demolish existing cattle guard and construct new cattle guard at Sta. 43+89 and Sta. 222+06. (For Detail See Sheet No. 5)

TABLE I				
EXISTING PAVEMENT WIDTH & SURFACE AREA				
LOCATIONS		Avg. Pavement Width	Surface Area	Maint. Control Section
From Station	To Station	Pavement Width	Sq. Ft.	Sq. Ft.
0+50	0+60	28'	280	Section "D" Sta. 0+50 to Sta. 154+00 275,065 Sq. Ft.
0+60	1+27	24'	1,608	
1+27	5+29	19'	7,638	
5+29	8+16	18'	5,166	
8+16	10+00	17'	3,128	
10+00	12+35	15'	3,525	
12+35	13+60	16'	2,000	
13+60	80+00	18'	119,520	
80+00	85+00	16'	8,000	
85+00	154+00	18'	124,200	
154+00	300+85	18'	264,330	Section "E" Sta. 154+00 to Sta. 453+37 555,123 Sq. Ft.
300+85	301+96	20'	2,220	
301+96	302+63	25'	1,675	
302+63	303+00	31'	1,147	
303+00	303+33	34'	1,122	
303+33	304+34	33'	3,333	
304+34	305+00	29'	1,914	
305+00	305+45	26'	1,170	
305+45	306+62	22'	2,574	
306+62	395+00	18'	159,084	
395+00	396+86	19'	3,534	
396+86	453+37	20'	113,020	
Total Area = 830,188 sf				

- GENERAL NOTES**
- Existing pavement surface variable. Surface indicated here is entirely imaginary and not intended to represent any specific place.
 - Brooming off will not be measured or paid for directly, but shall be considered as incidental to and paid for under the various pay items.
 - Existing pavement shall be broomed off and shall receive a tack coat of 0.15 gal. per sq. yd. of Emulsified Asphalt before placing A.C. pavement.
 - Shape and dress shoulders with select material.
 - Centerline striping to be done by others.

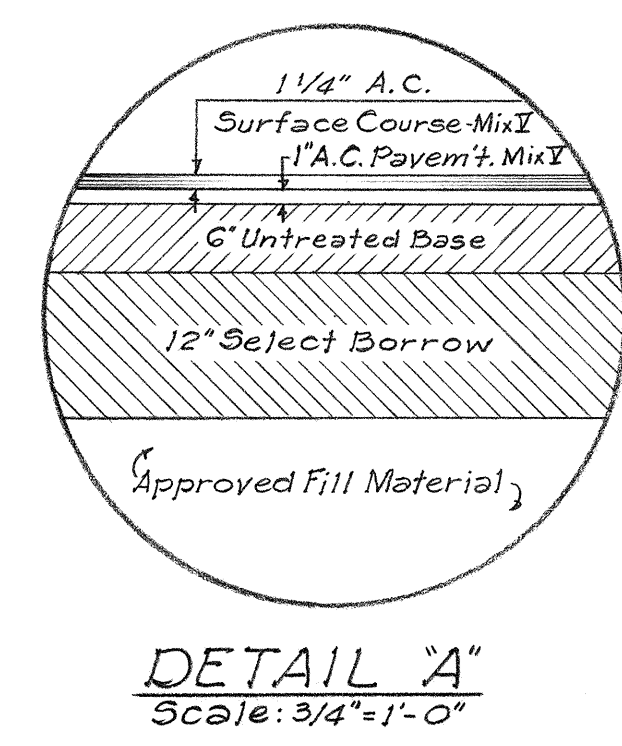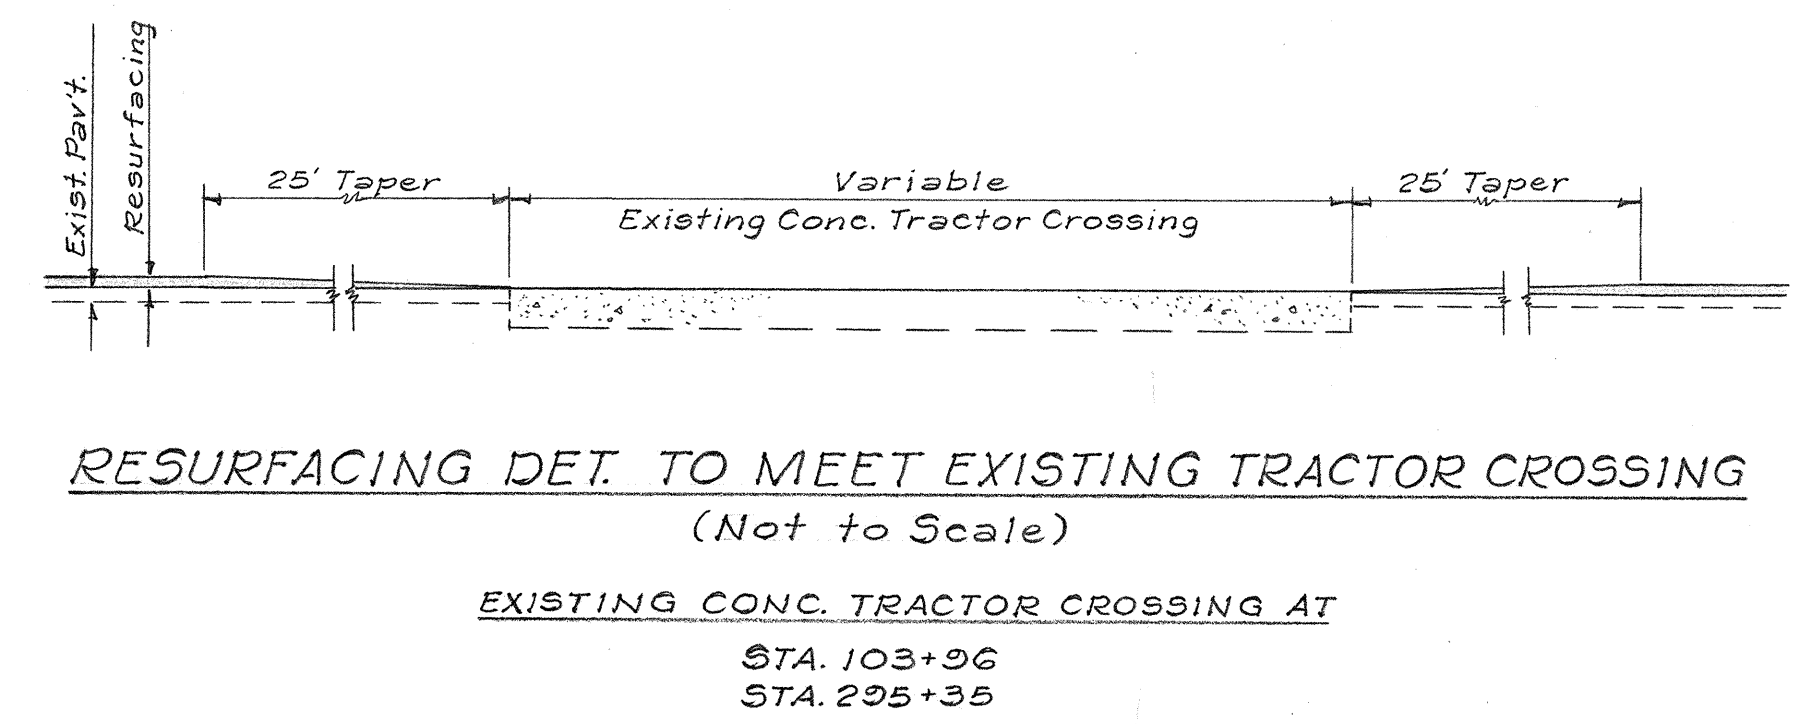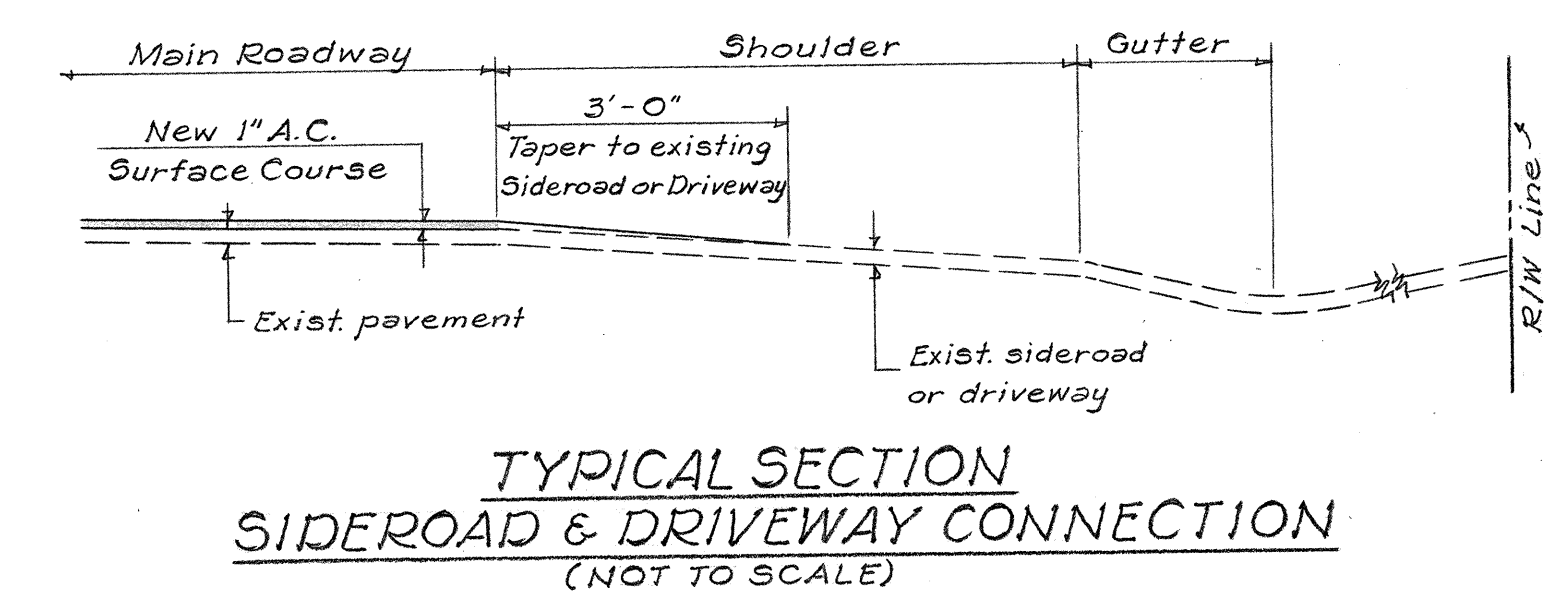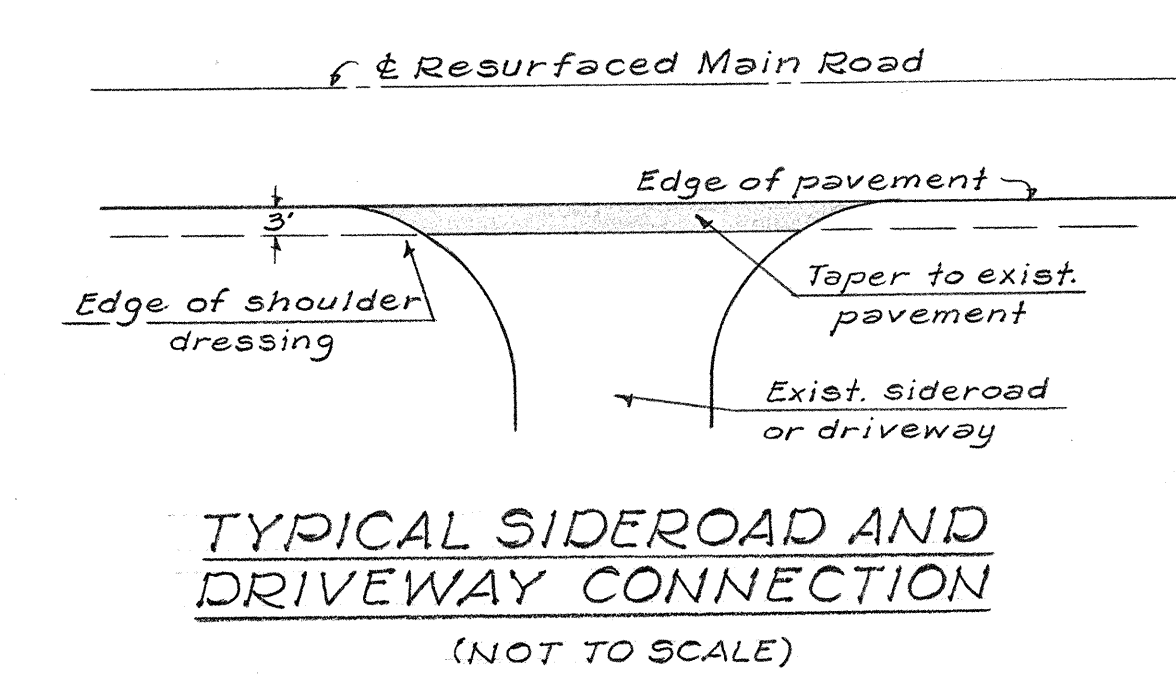

DEPARTMENT OF TRANSPORTATION
HIGHWAYS DIVISION
STATE OF HAWAII
PLAN SHOWING
TYPICAL SECTIONS
PROJECT NO 19 DE-01-68
SOUTH KOHALA, HAWAII
SCALE: AS SHOWN DATE: Jan. 10, 1968