FED. ROAD DIST. NO.	STATE	PROJ. NO.	FISCAL YEAR	SHEET NO.	TOTAL SHEETS
HAWAII	HAW.	190E-01-98M	1998	27	30

CG20-1(3.7)

ROAD WORK AHEAD NEXT 3.7 MI.

500'


END ROAD WORK

CG20-2

CW20-1d

WORK

To Kona →

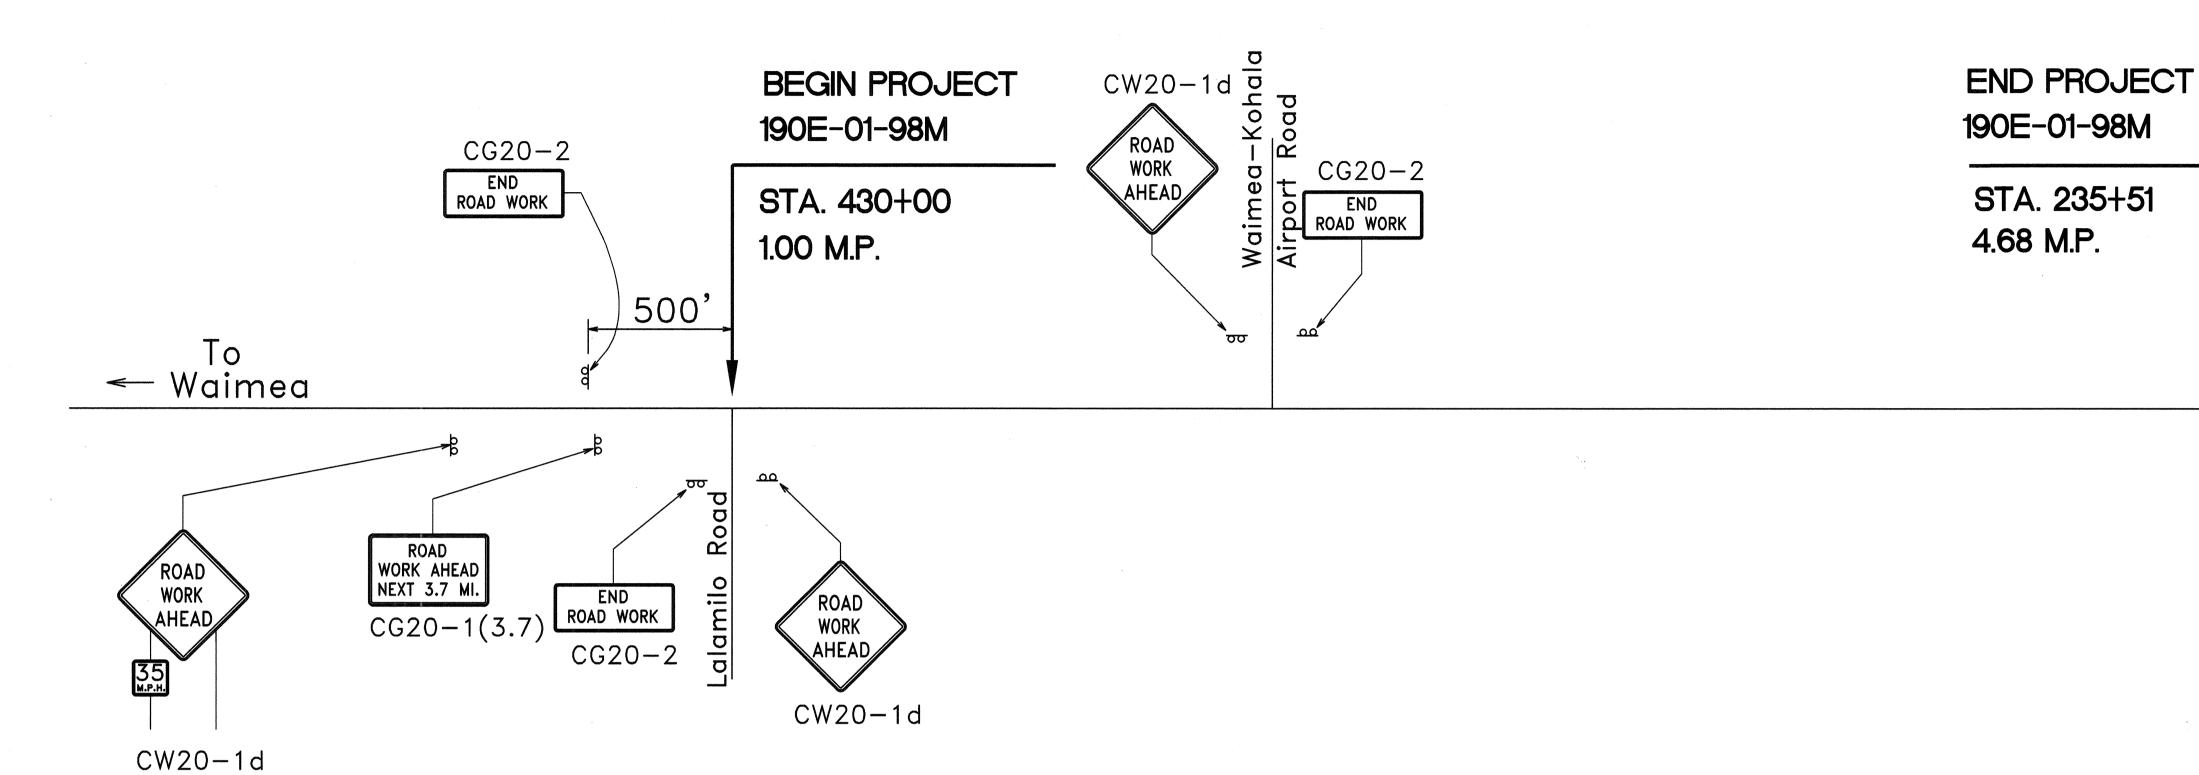

CONSTRUCT	101	V SIGN	PLAN
Not	To	Scale	

CONSTRUCTION SIGN SCHEDULE							
ROAD AND LOCATION *	ROUTE 190 CENTERLINE STATION **	LEFT	RIGHT	ITEM No. 621.7121 (no posts)	ITEM No. 621.7120 (two posts)		
Mamalahoa	435+45			CW13-1 (35)	CW20-1d		
Highway	435+45				CG20-2		
	430+45	•			CG20-1(3.7)		
Lalamilo Road	1+00				CW20-1d		
	1+00				CG20-2		
Waimea–Kohala	1+00				CW20-1d		
Airport Road	1+00				CG20-2		
Mamalahoa	235+51				CG20-1(3.7)		
Highway	230+51			CW13-1 (35)	CW20-1d		
	230+51				CG20-2		
Total	Construction S	2	10				

^{* -} Final locations of all signs to be determined in the field by the Engineer .




STATE OF HAWAII
DEPARTMENT OF TRANSPORTATION
HIGHWAYS DIVISION CONSTRUCTION SIGN PLAN & SCHEDULE

MAMALAHOA HIGHWAY RESURFACING

WAIMEA TO KAMAKOA BRIDGE NO. 1 Project No. 190E-01-98M

Scale: As Shown Date: April, 1998

SHEET No. 1 OF 1 SHEETS

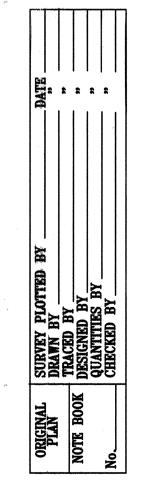

^{** -} Signs erected on side roads must be located 50' (Min.), from E. P. of Mamalahoa Highway .