



FED. ROAD DIST. NO.	STATE	PROJ. NO.	FISCAL YEAR	SHEET NO.	TOTAL SHEETS
HAWAII	HAW.	190E-01-98M	1998	12	30

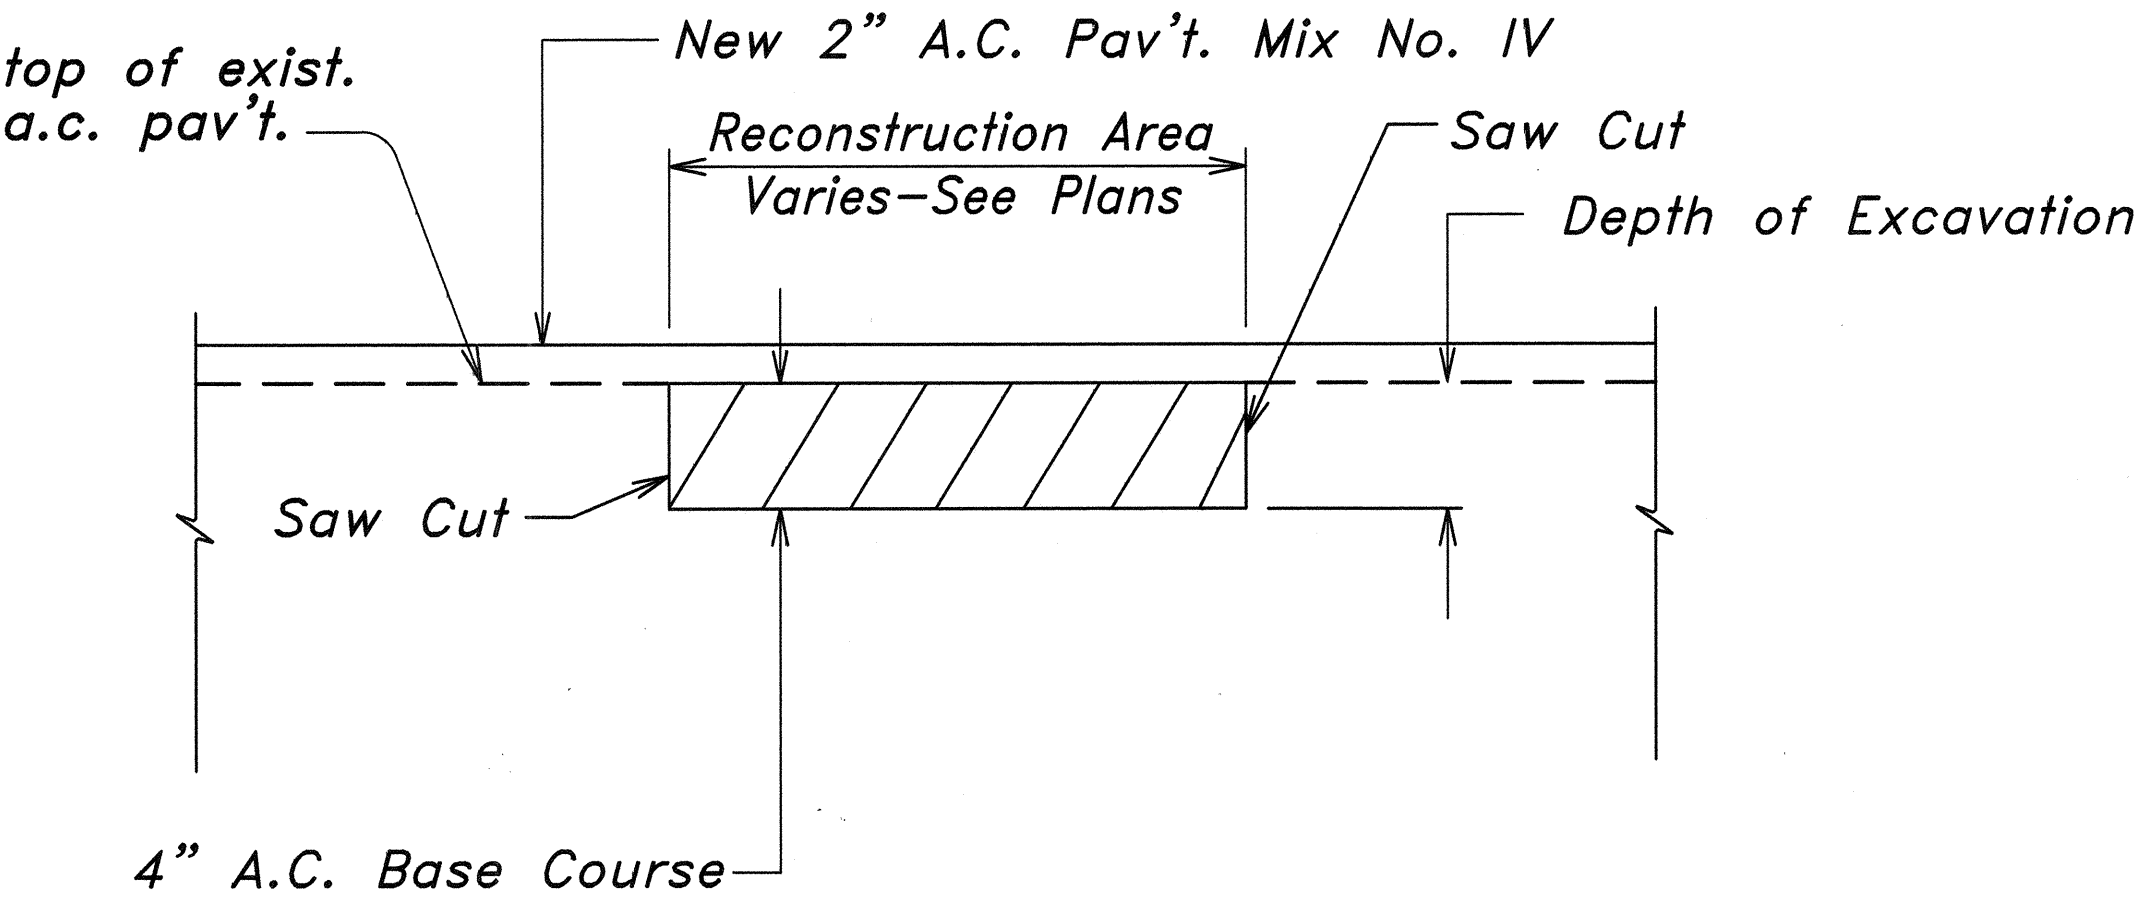


A.C. PAVEMENT RECONSTRUCTION DETAIL
Not To Scale

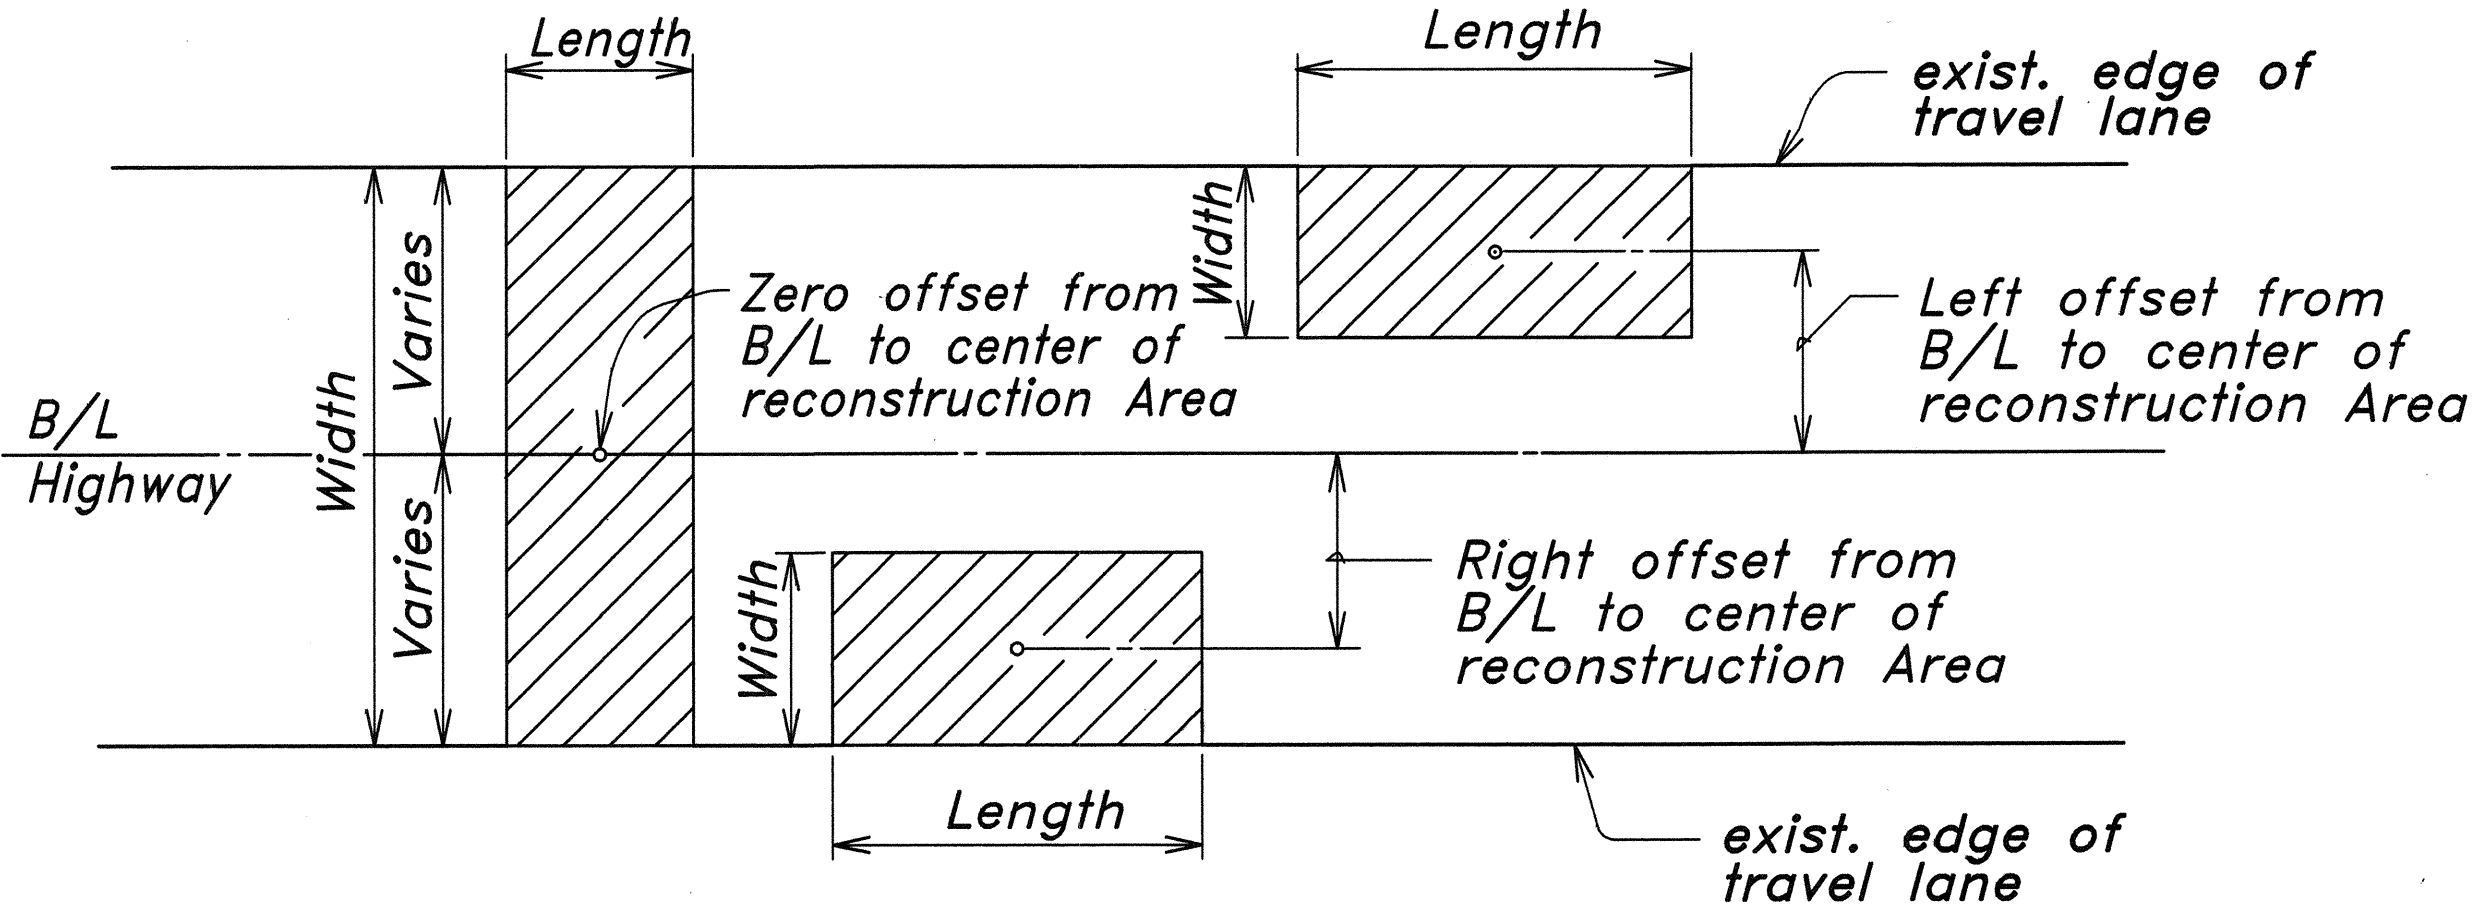

TYPICAL PLAN
Not To Scale

SEE SHEET NOS. 16 AND 17 FOR PAVEMENT RECONSTRUCTION SCHEDULE.

SURVEY PLOTTED BY	DATE
DRAWN BY	
DESIGNED BY	
CHECKED BY	
NOTE BOOK	
No.	

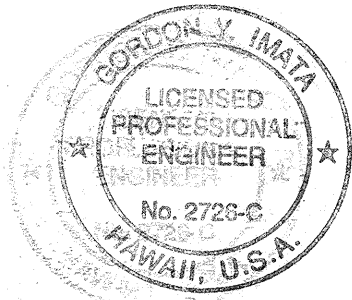

THIS WORK WAS PREPARED BY
ME OR UNDER MY SUPERVISION.
Gordon Y. Imai

STATE OF HAWAII
DEPARTMENT OF TRANSPORTATION
HIGHWAYS DIVISION

PAVEMENT RECONSTRUCTION
DETAILS
MAMALAHOA HIGHWAY RESURFACING
WAIMEA TO KAMAKOIA BRIDGE NO. 1
PROJECT NO. 190E-01-98M

Scale: As Shown Date: April, 1998
SHEET No. 1 OF 1 SHEETS