


INDEX TO DRAWINGS	
SHEET NO.	DESCRIPTION
1	TITLE SHEET
2	STANDARD PLANS SUMMARY
3	GENERAL NOTES AND LEGENDS
4	NPDES GENERAL NOTES
5	TYPICAL SECTION & DETAILS
6-8	ROADWAY SIGNS & PAVEMENT MARKINGS
9-11	EXISTING SIGNS & PAVEMENT MARKINGS
12	PAVEMENT RECONSTRUCTION DETAILS
13-15	PAVEMENT RECONSTRUCTION AREAS
16-17	PAVEMENT RECONSTRUCTION SCHEDULE
18	PAVEMENT MARKING LEGEND & NOTES
19	PAVEMENT MARKING SCHEDULE
20-22	SIGN DETAILS AND NOTES
23-24	SIGN SCHEDULE
25	REFLECTOR MARKER SCHEDULE
26	MISCELLANEOUS SCHEDULE
27	CONSTRUCTION SIGN PLAN AND SCHEDULE
28	CURVE RECONSTRUCTION AREA
29	CURVE SUPERELEVATION & ELEVATION
30	CURVE CROSS SECTIONS

STATE OF HAWAII
DEPARTMENT OF TRANSPORTATION
HIGHWAYS DIVISION




PLANS FOR
MAMALAHOA HIGHWAY RESURFACING
WAIMEA TO KAMAKOA BRIDGE NO. 1
PROJ. NO. 190E-01-98M

DISTRICT OF SOUTH KOHALA
ISLAND OF HAWAII

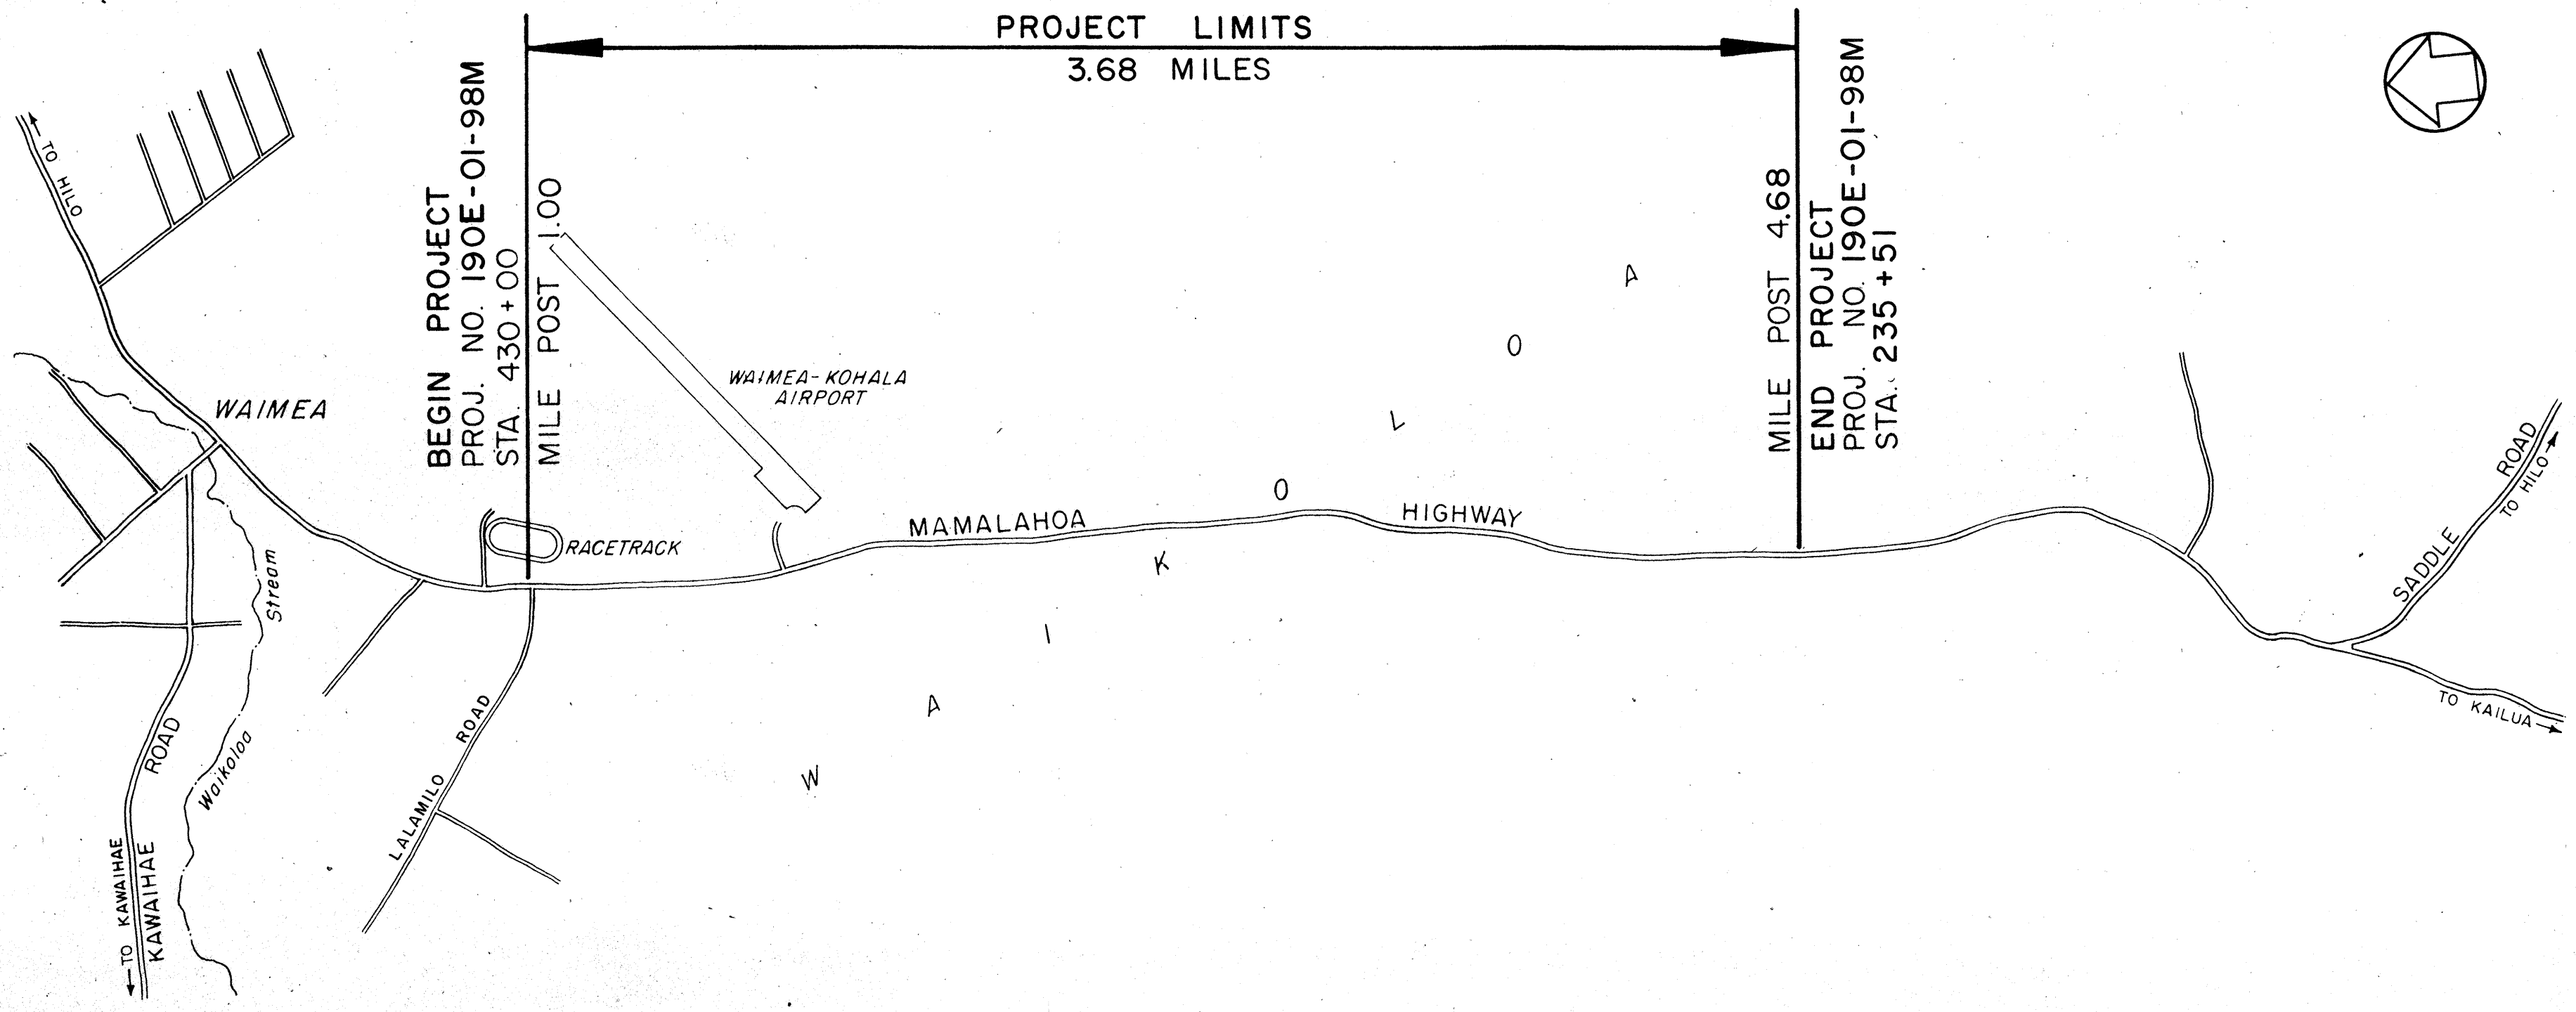

LAYOUT OF PROJECT
SCALE: 1" = 2000'

FED. ROAD DIST. NO.	STATE	PROJ. NO.	FISCAL YEAR	SHEET NO.	TOTAL SHEETS
HAWAII	HAW.	190E-01-98M	1998	1	30

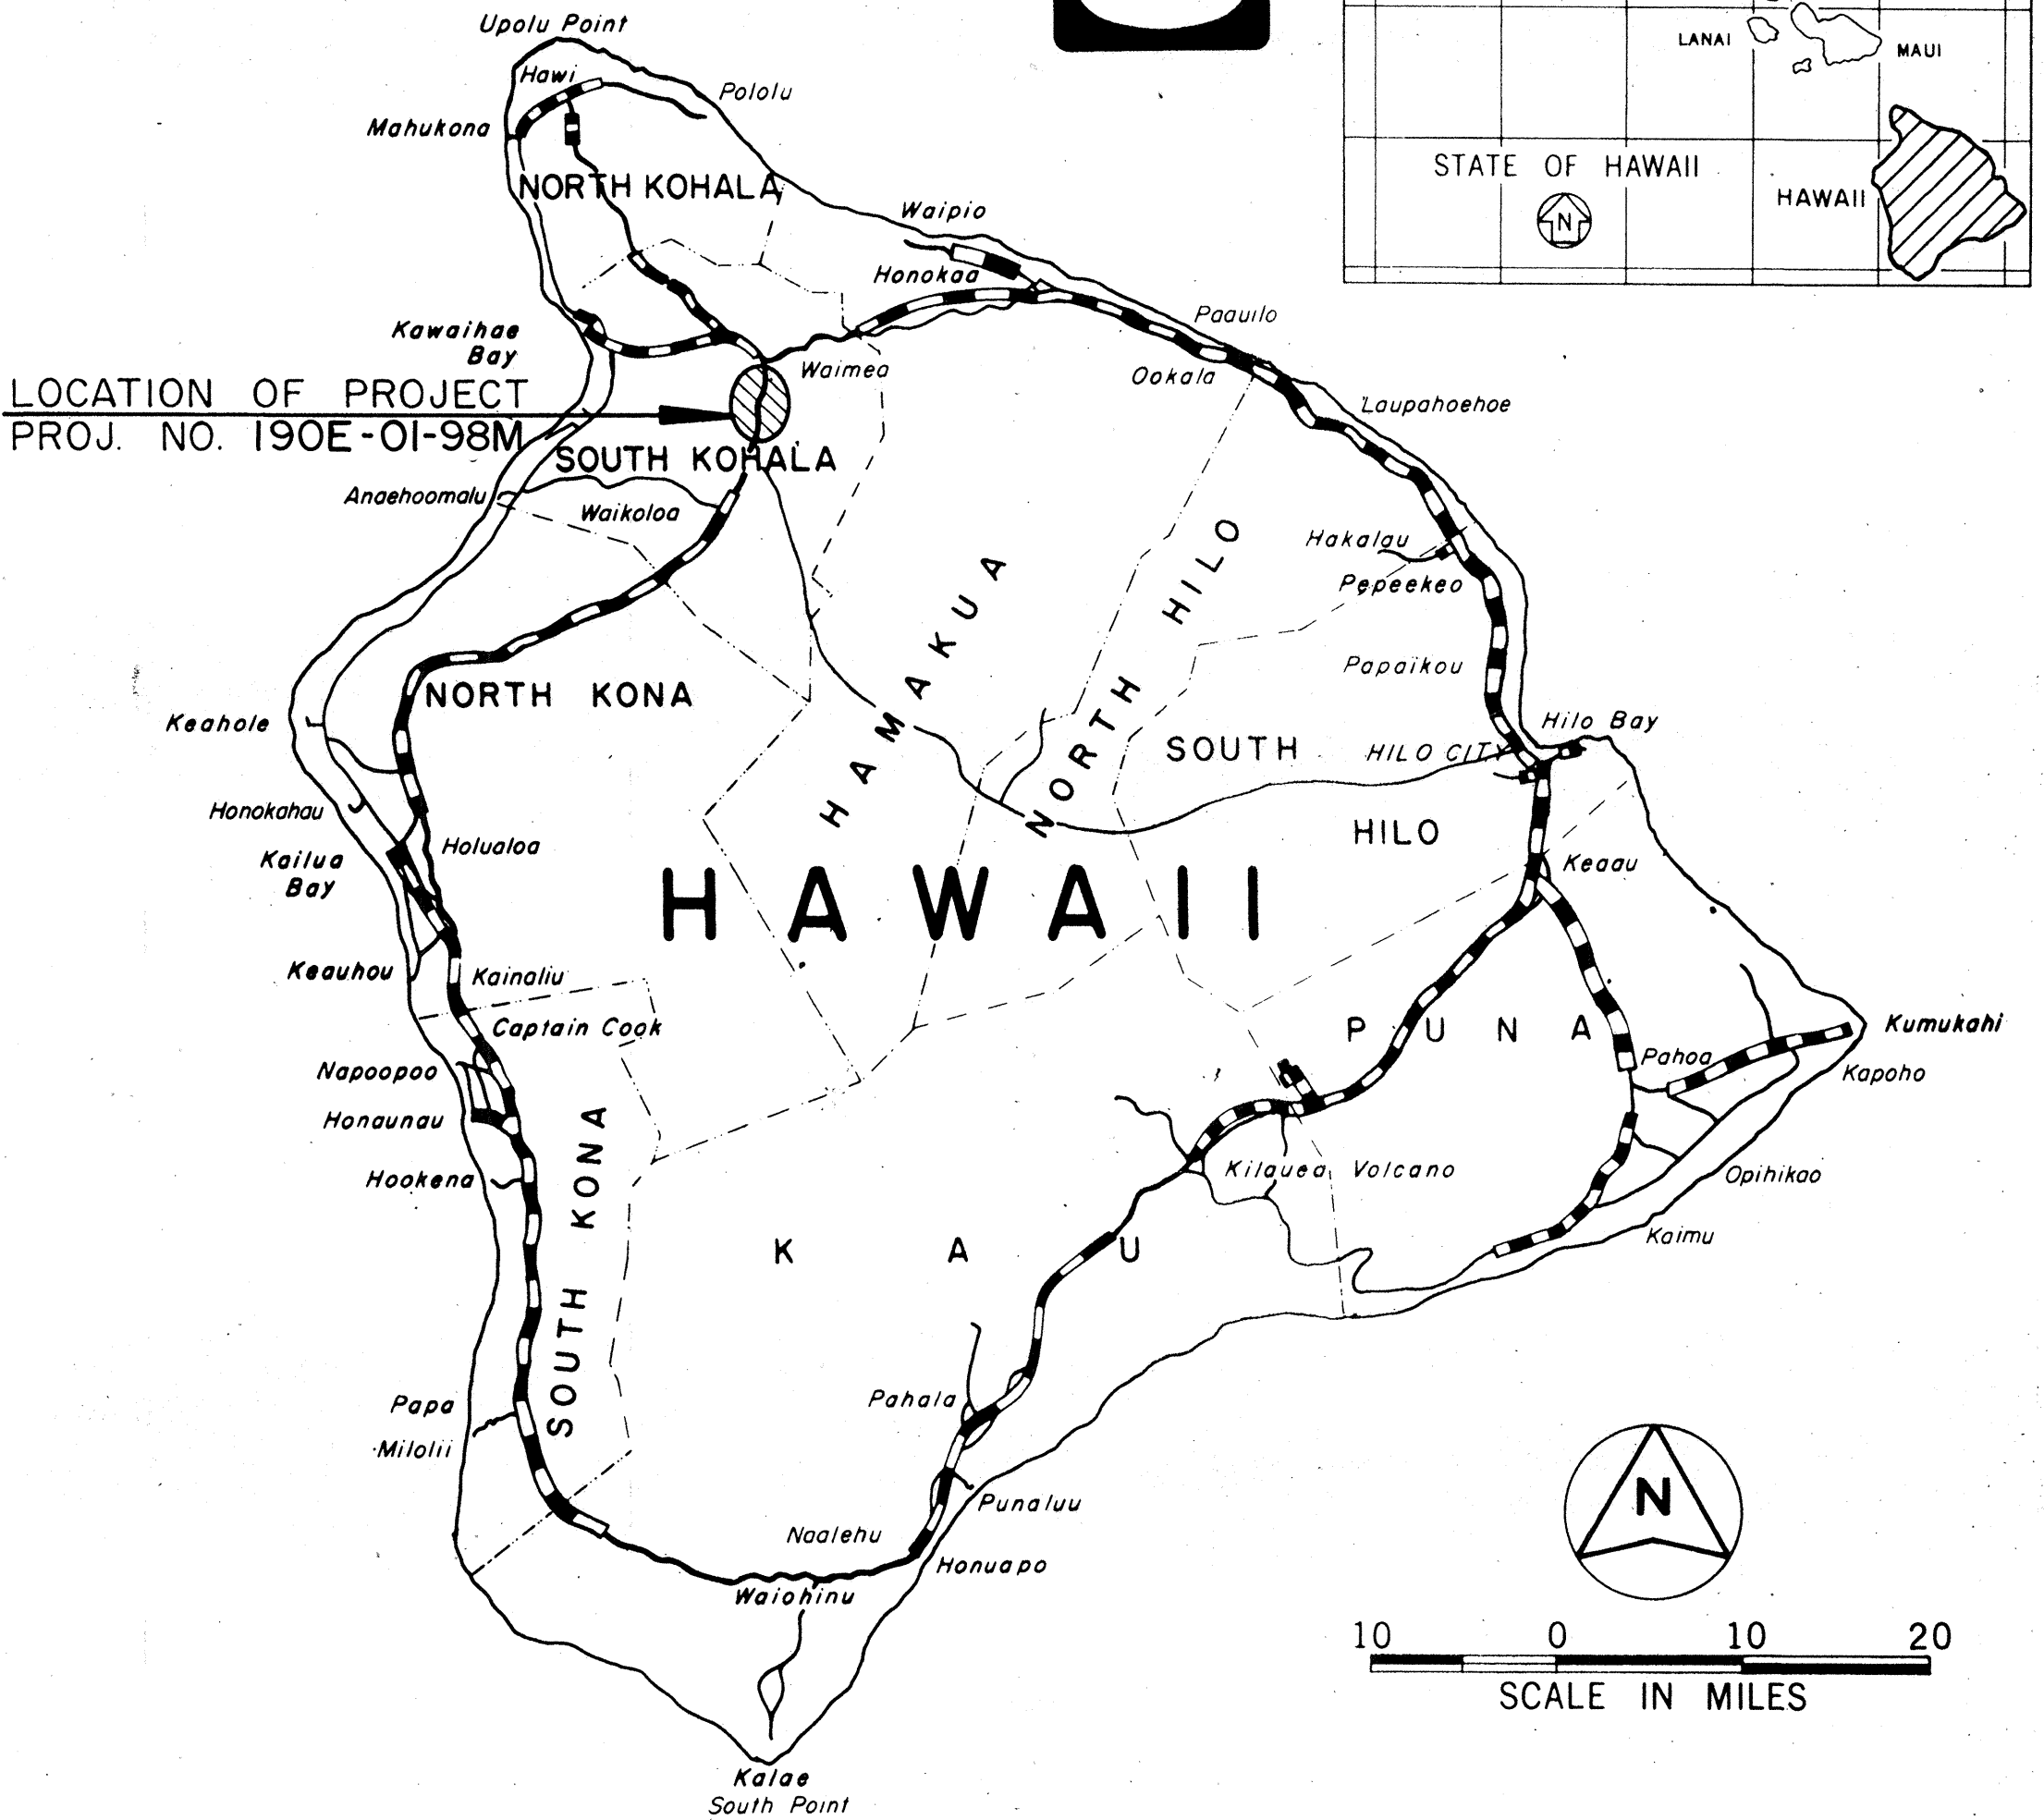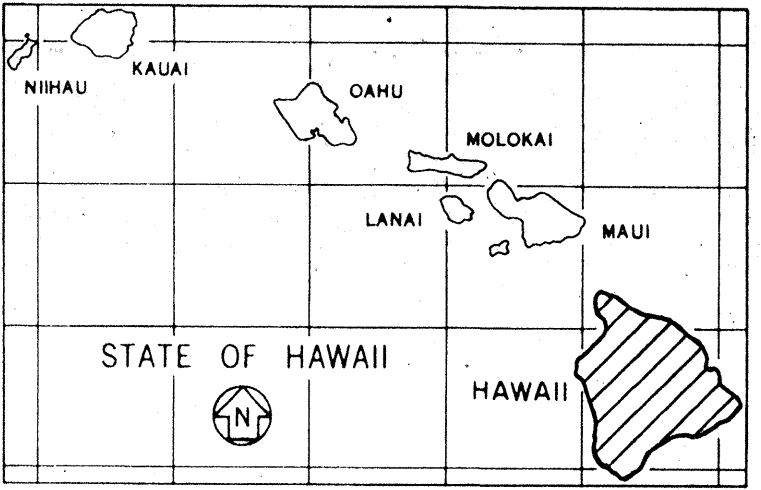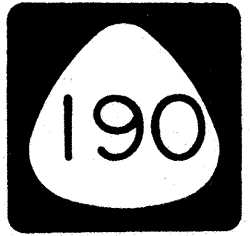

FEDERAL AID PROJECTS PREVIOUSLY CONSTRUCTED OR UNDER CONSTRUCTION

MILE POST 1.00 TO MILE POST 4.68

DEPARTMENT OF TRANSPORTATION
STATE OF HAWAII
APPROVED: *[Signature]*
DIR. OF TRANSPORTATION
DATE: 6/2/98

IMATA & ASSOCIATES, INC. DESIGNED BY R. TAIRA
PS. & E. BY
933-8866 PHONE
APRIL, 1998 DATE