

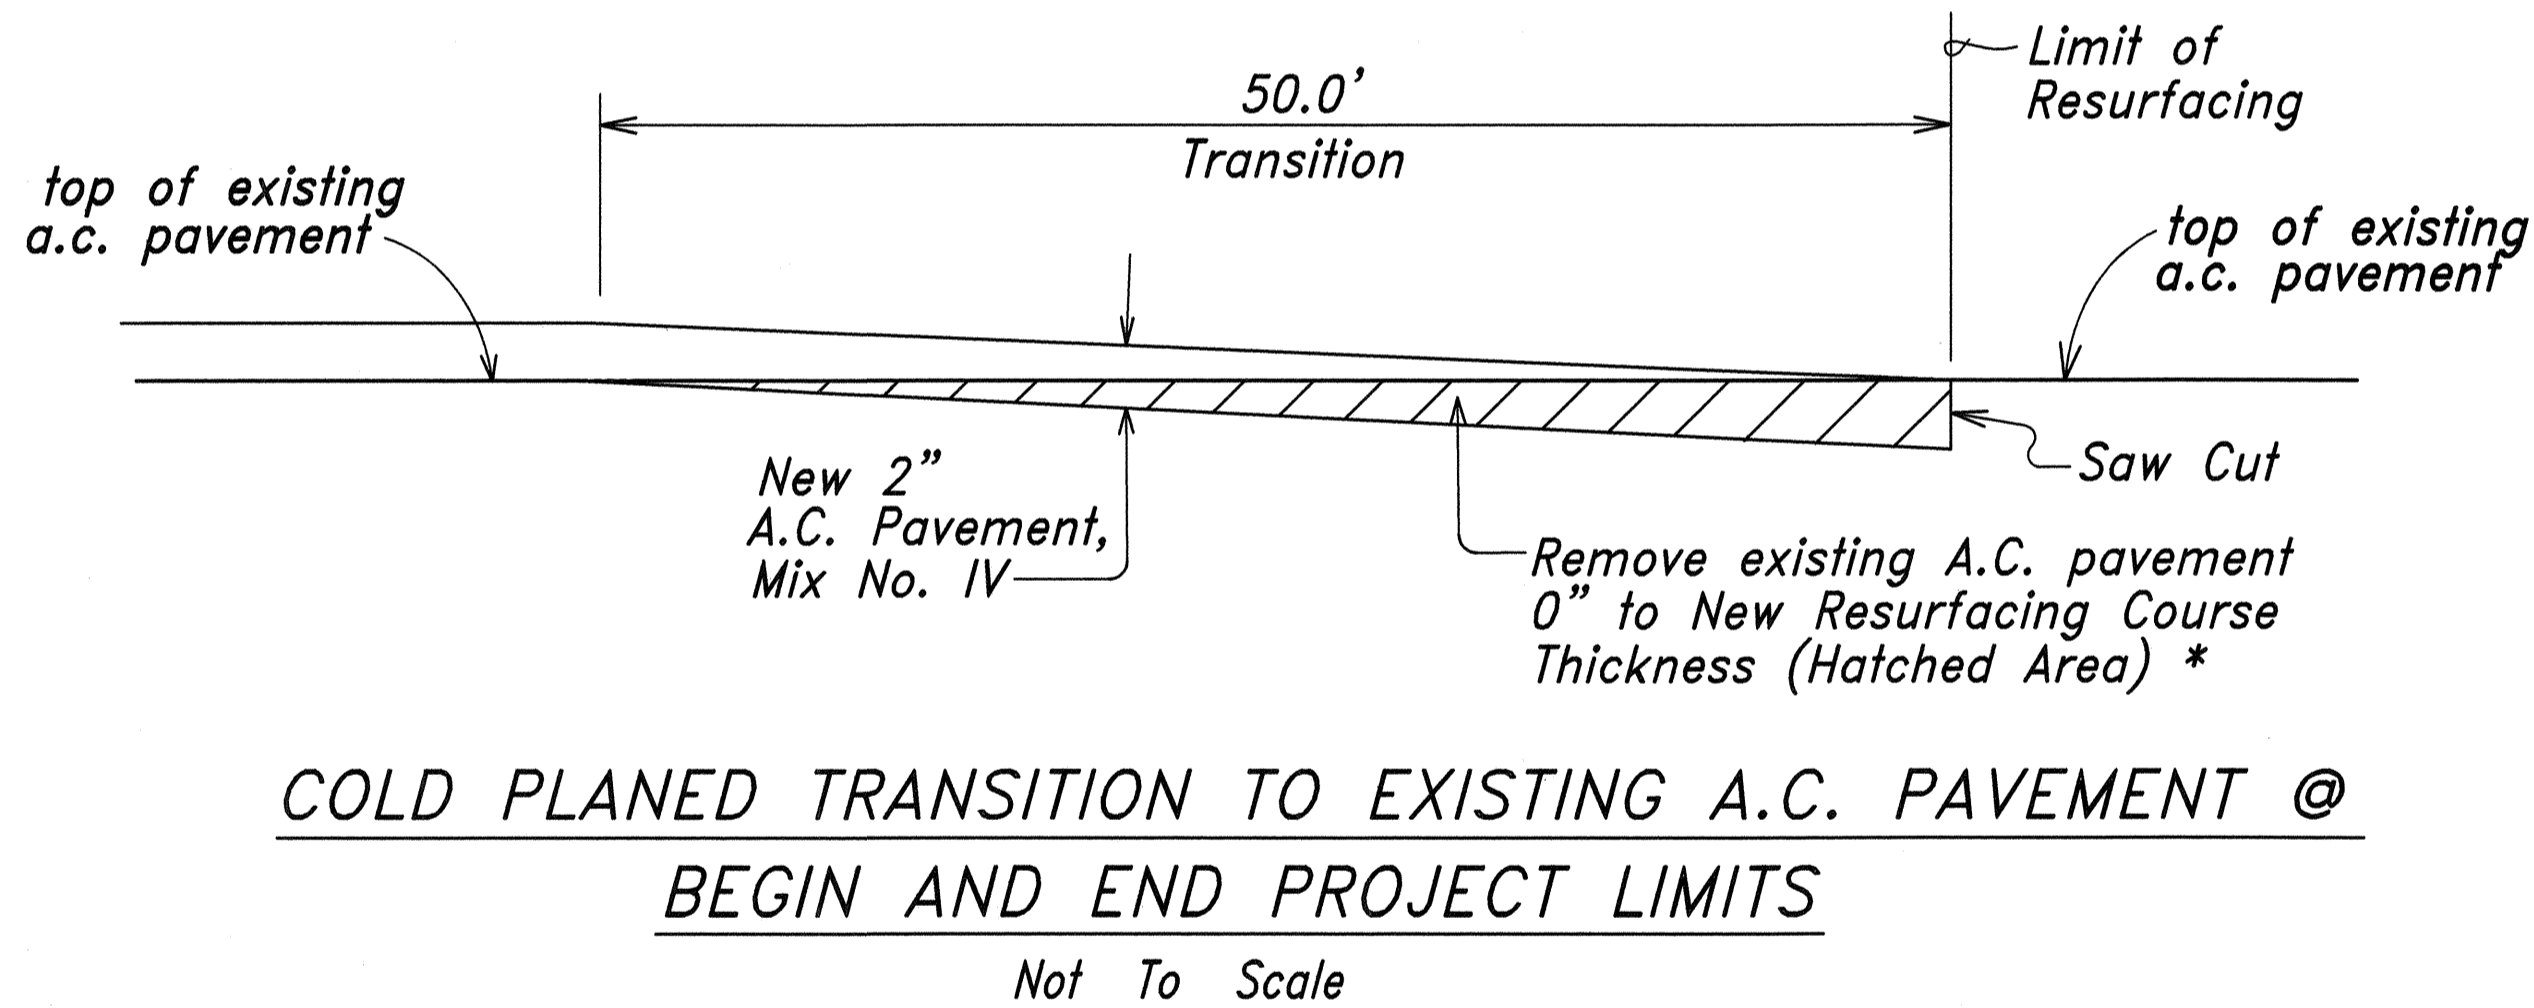
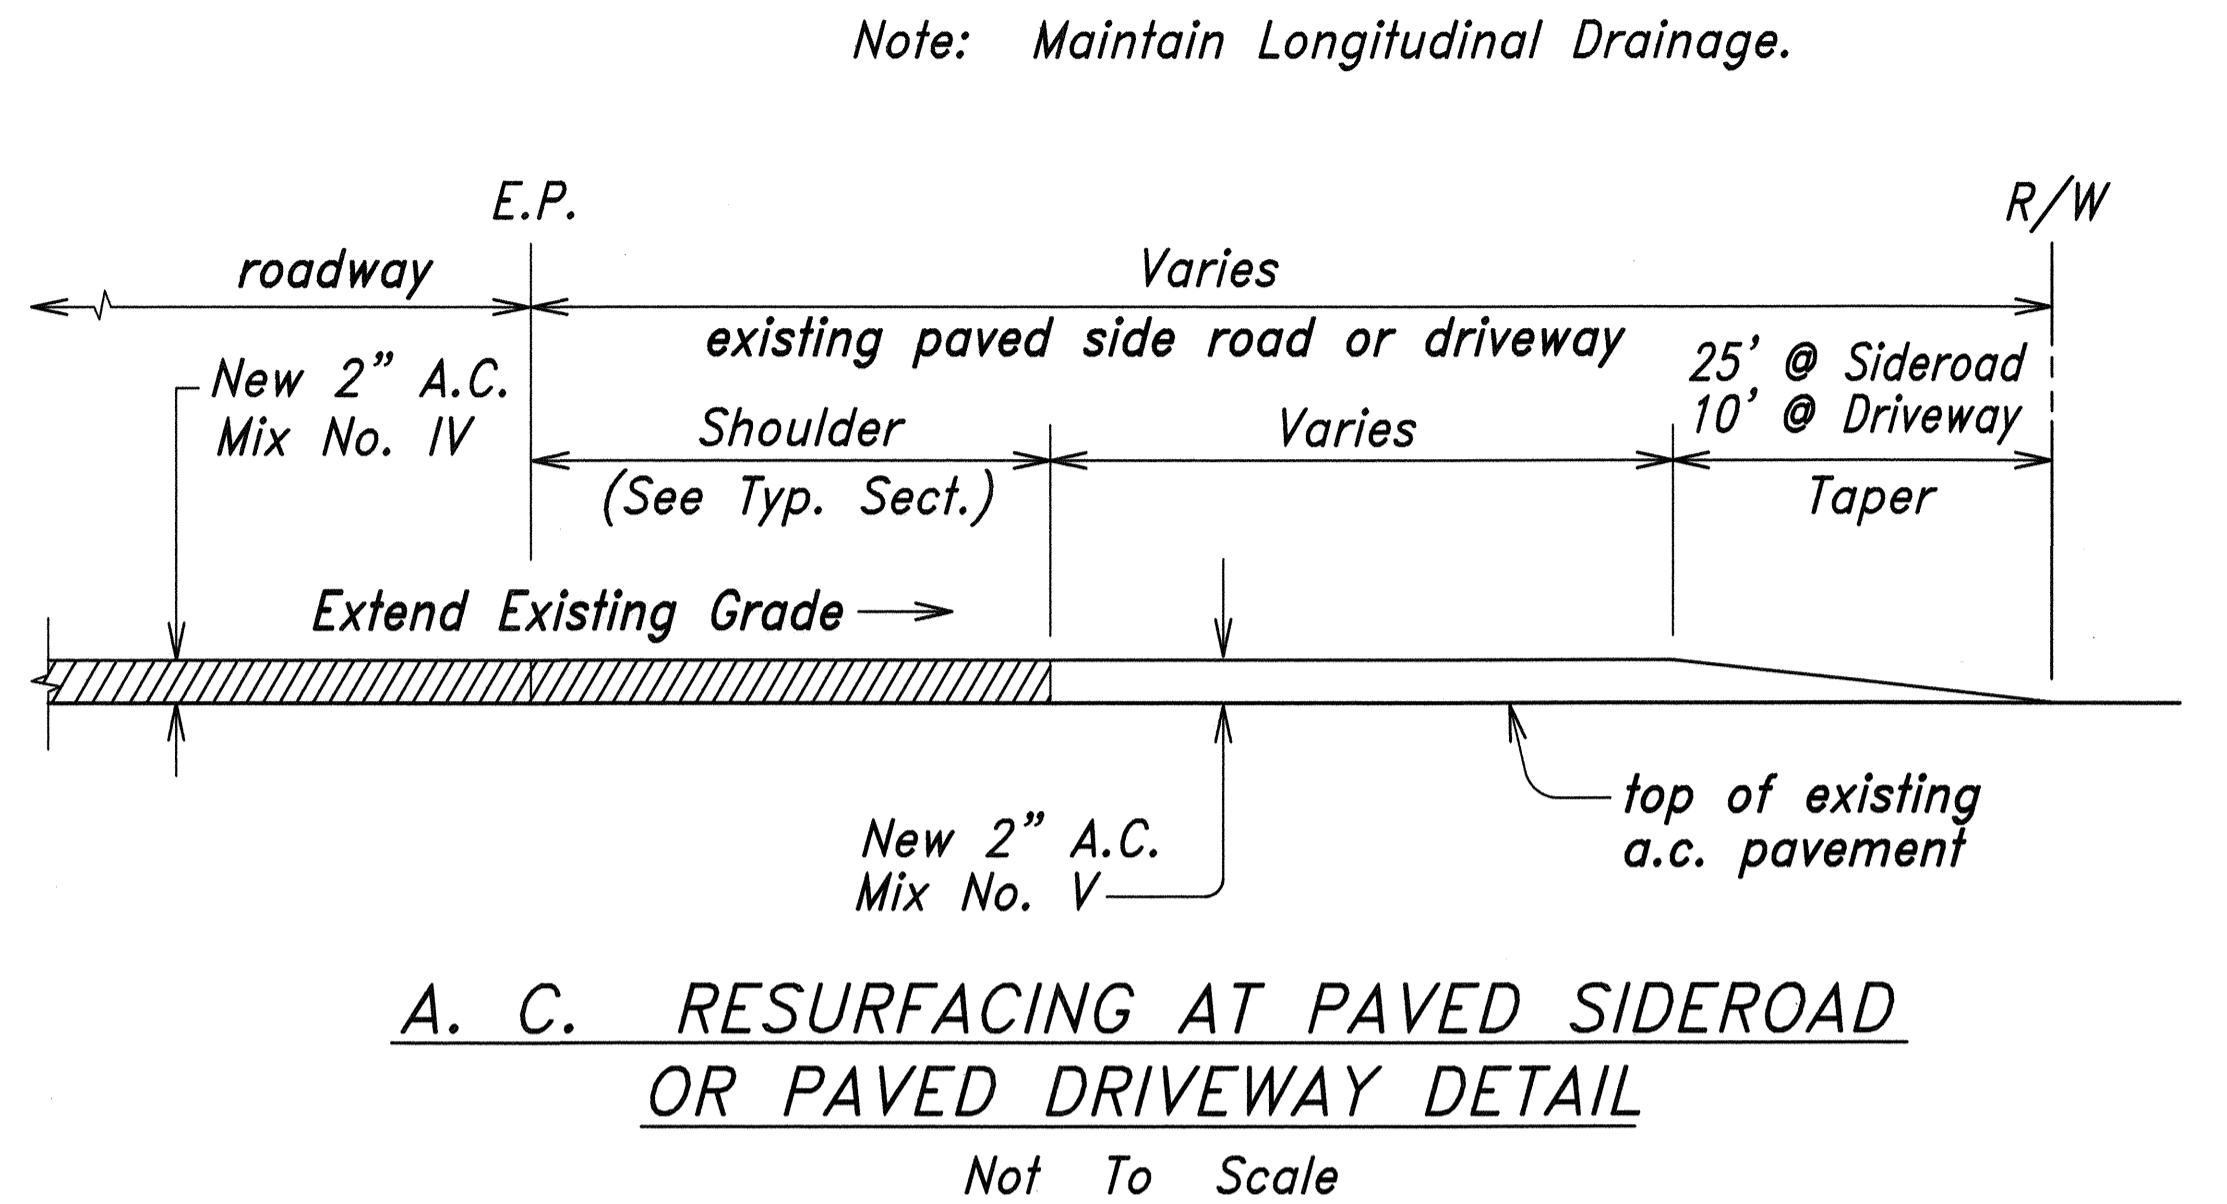
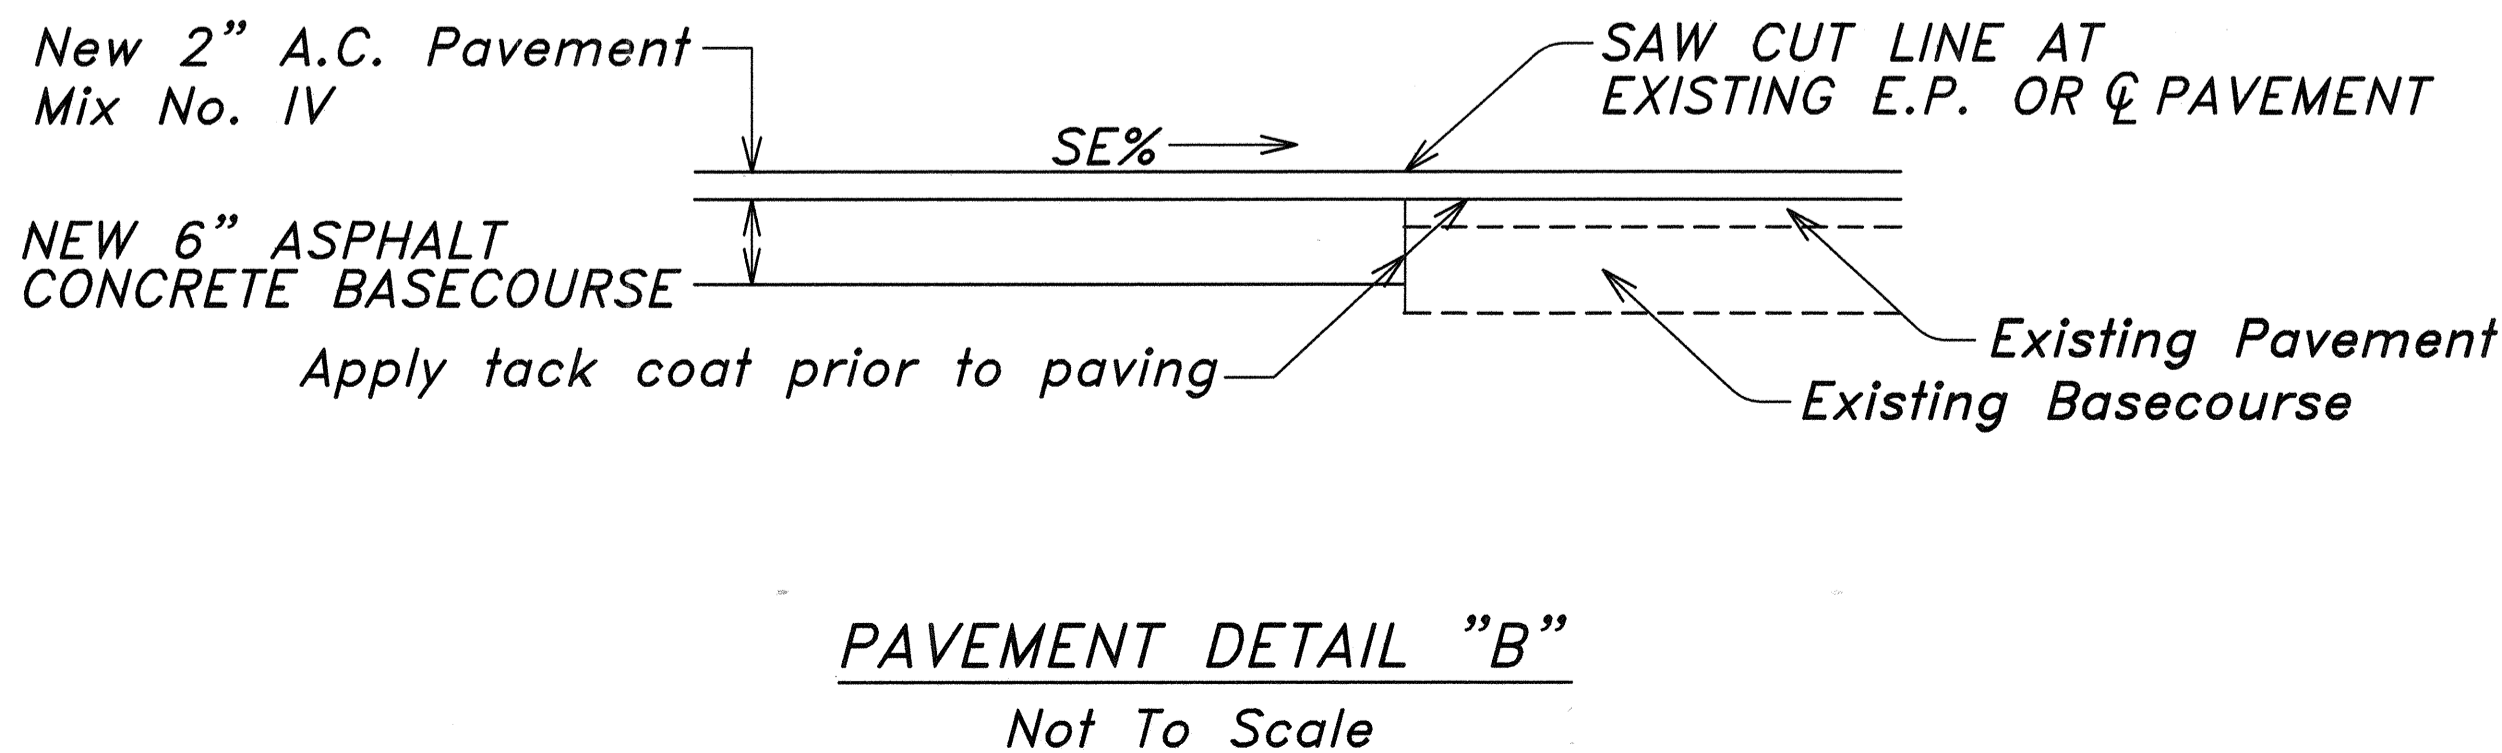
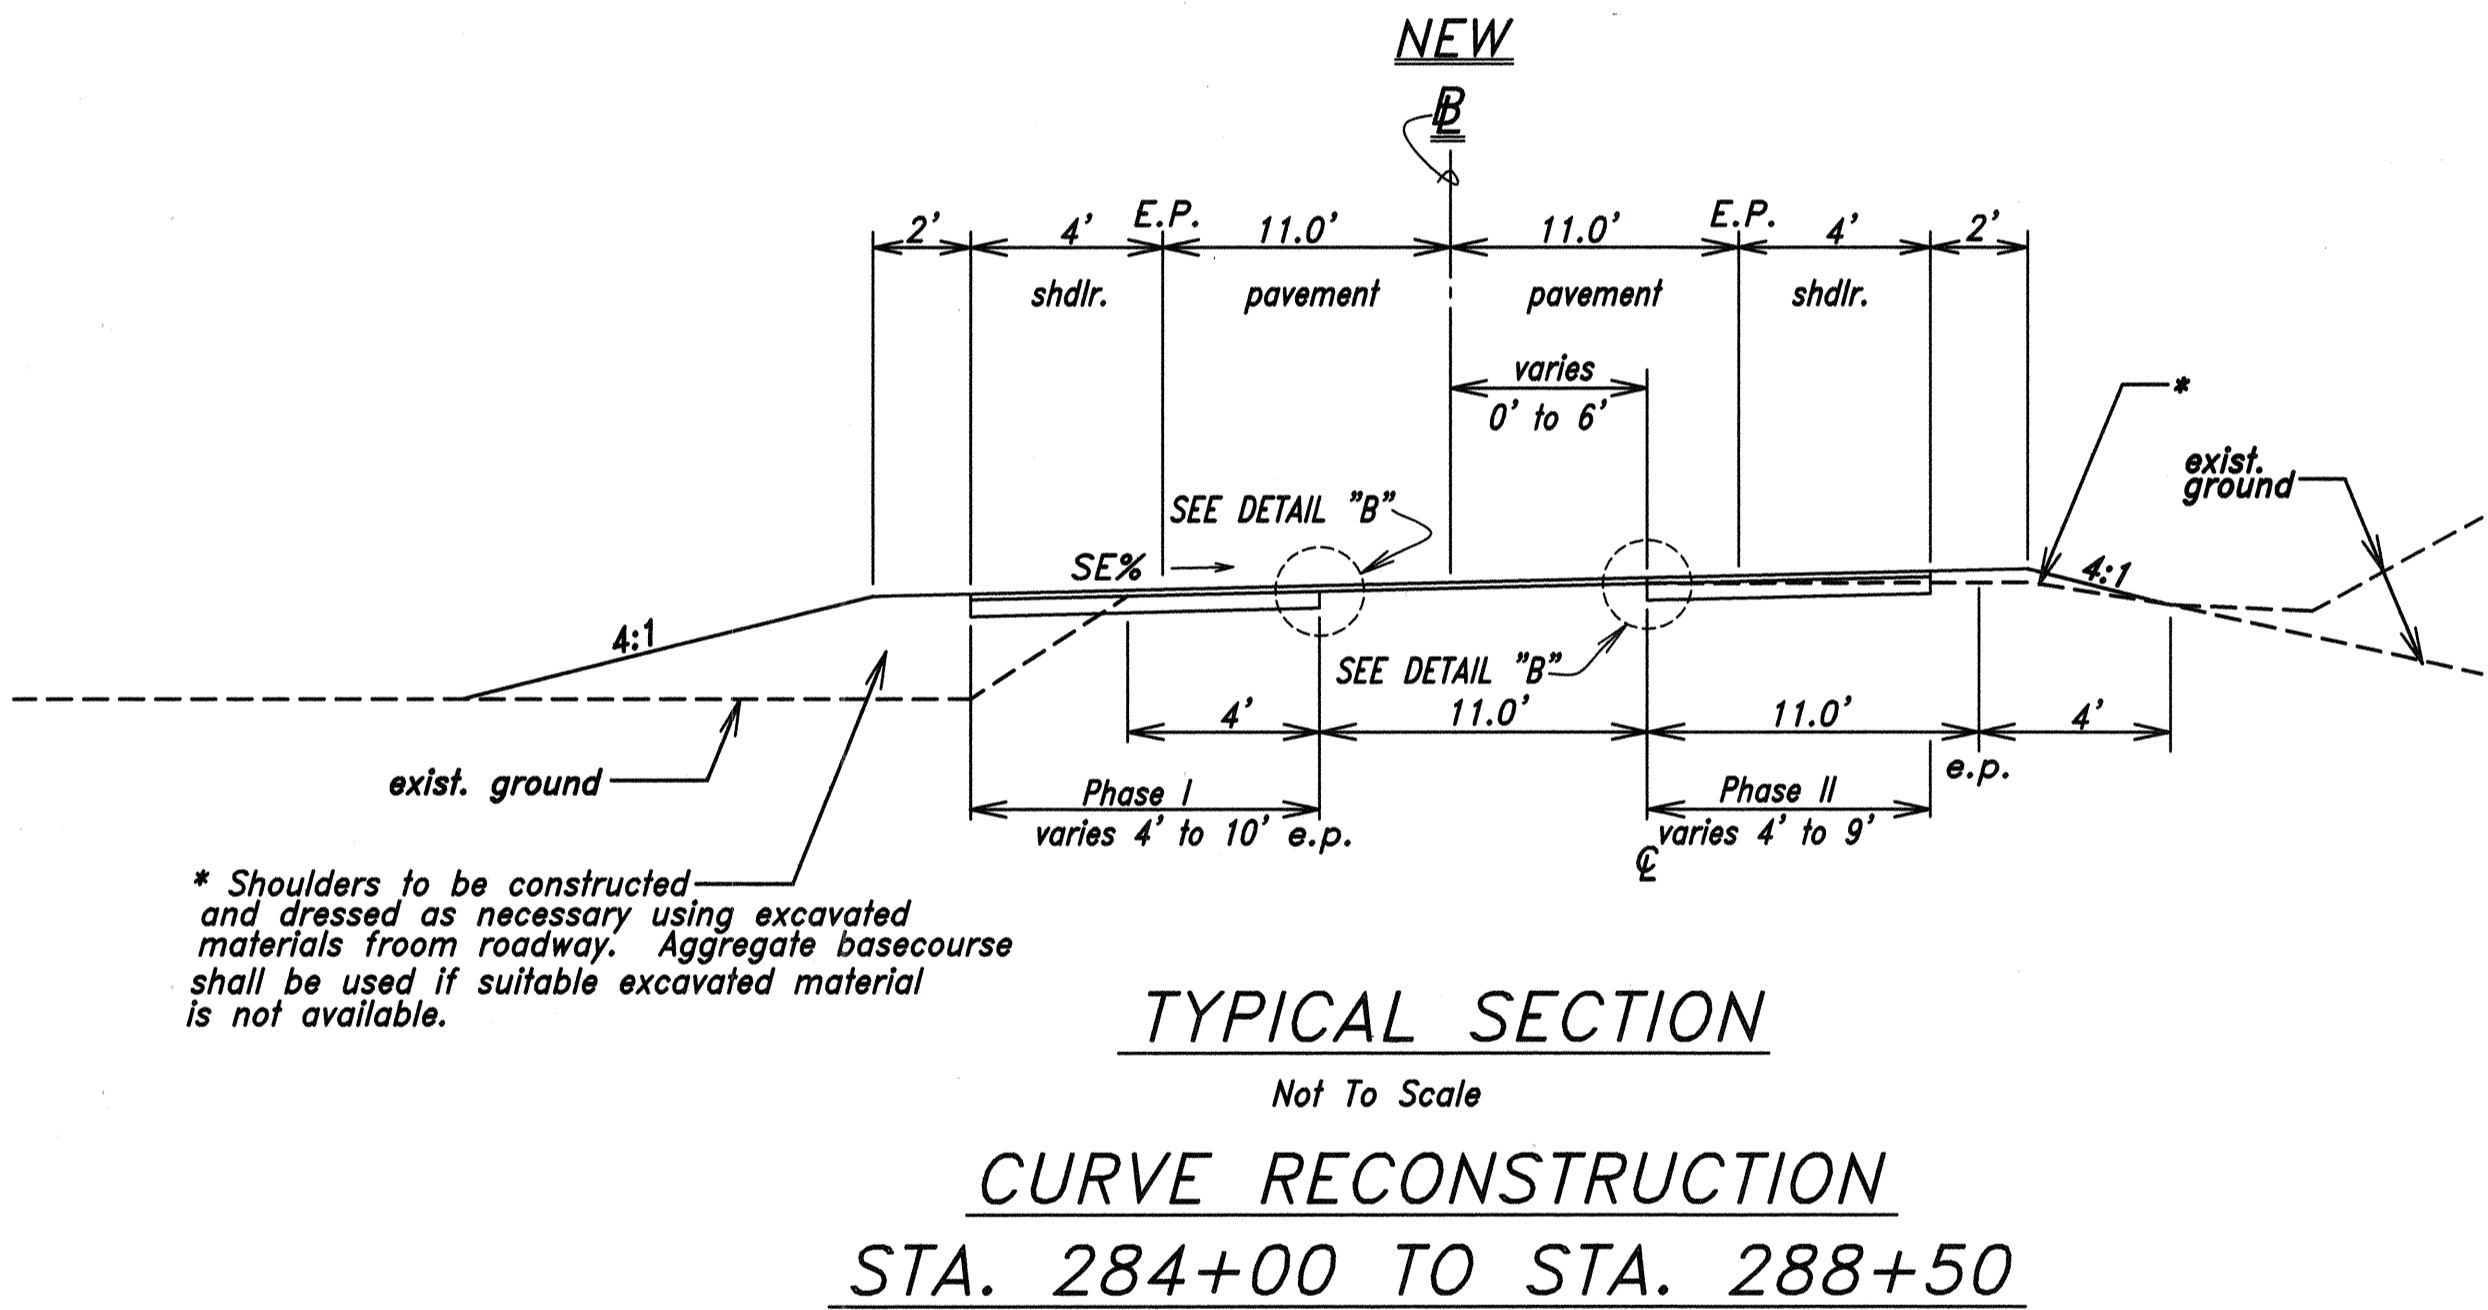
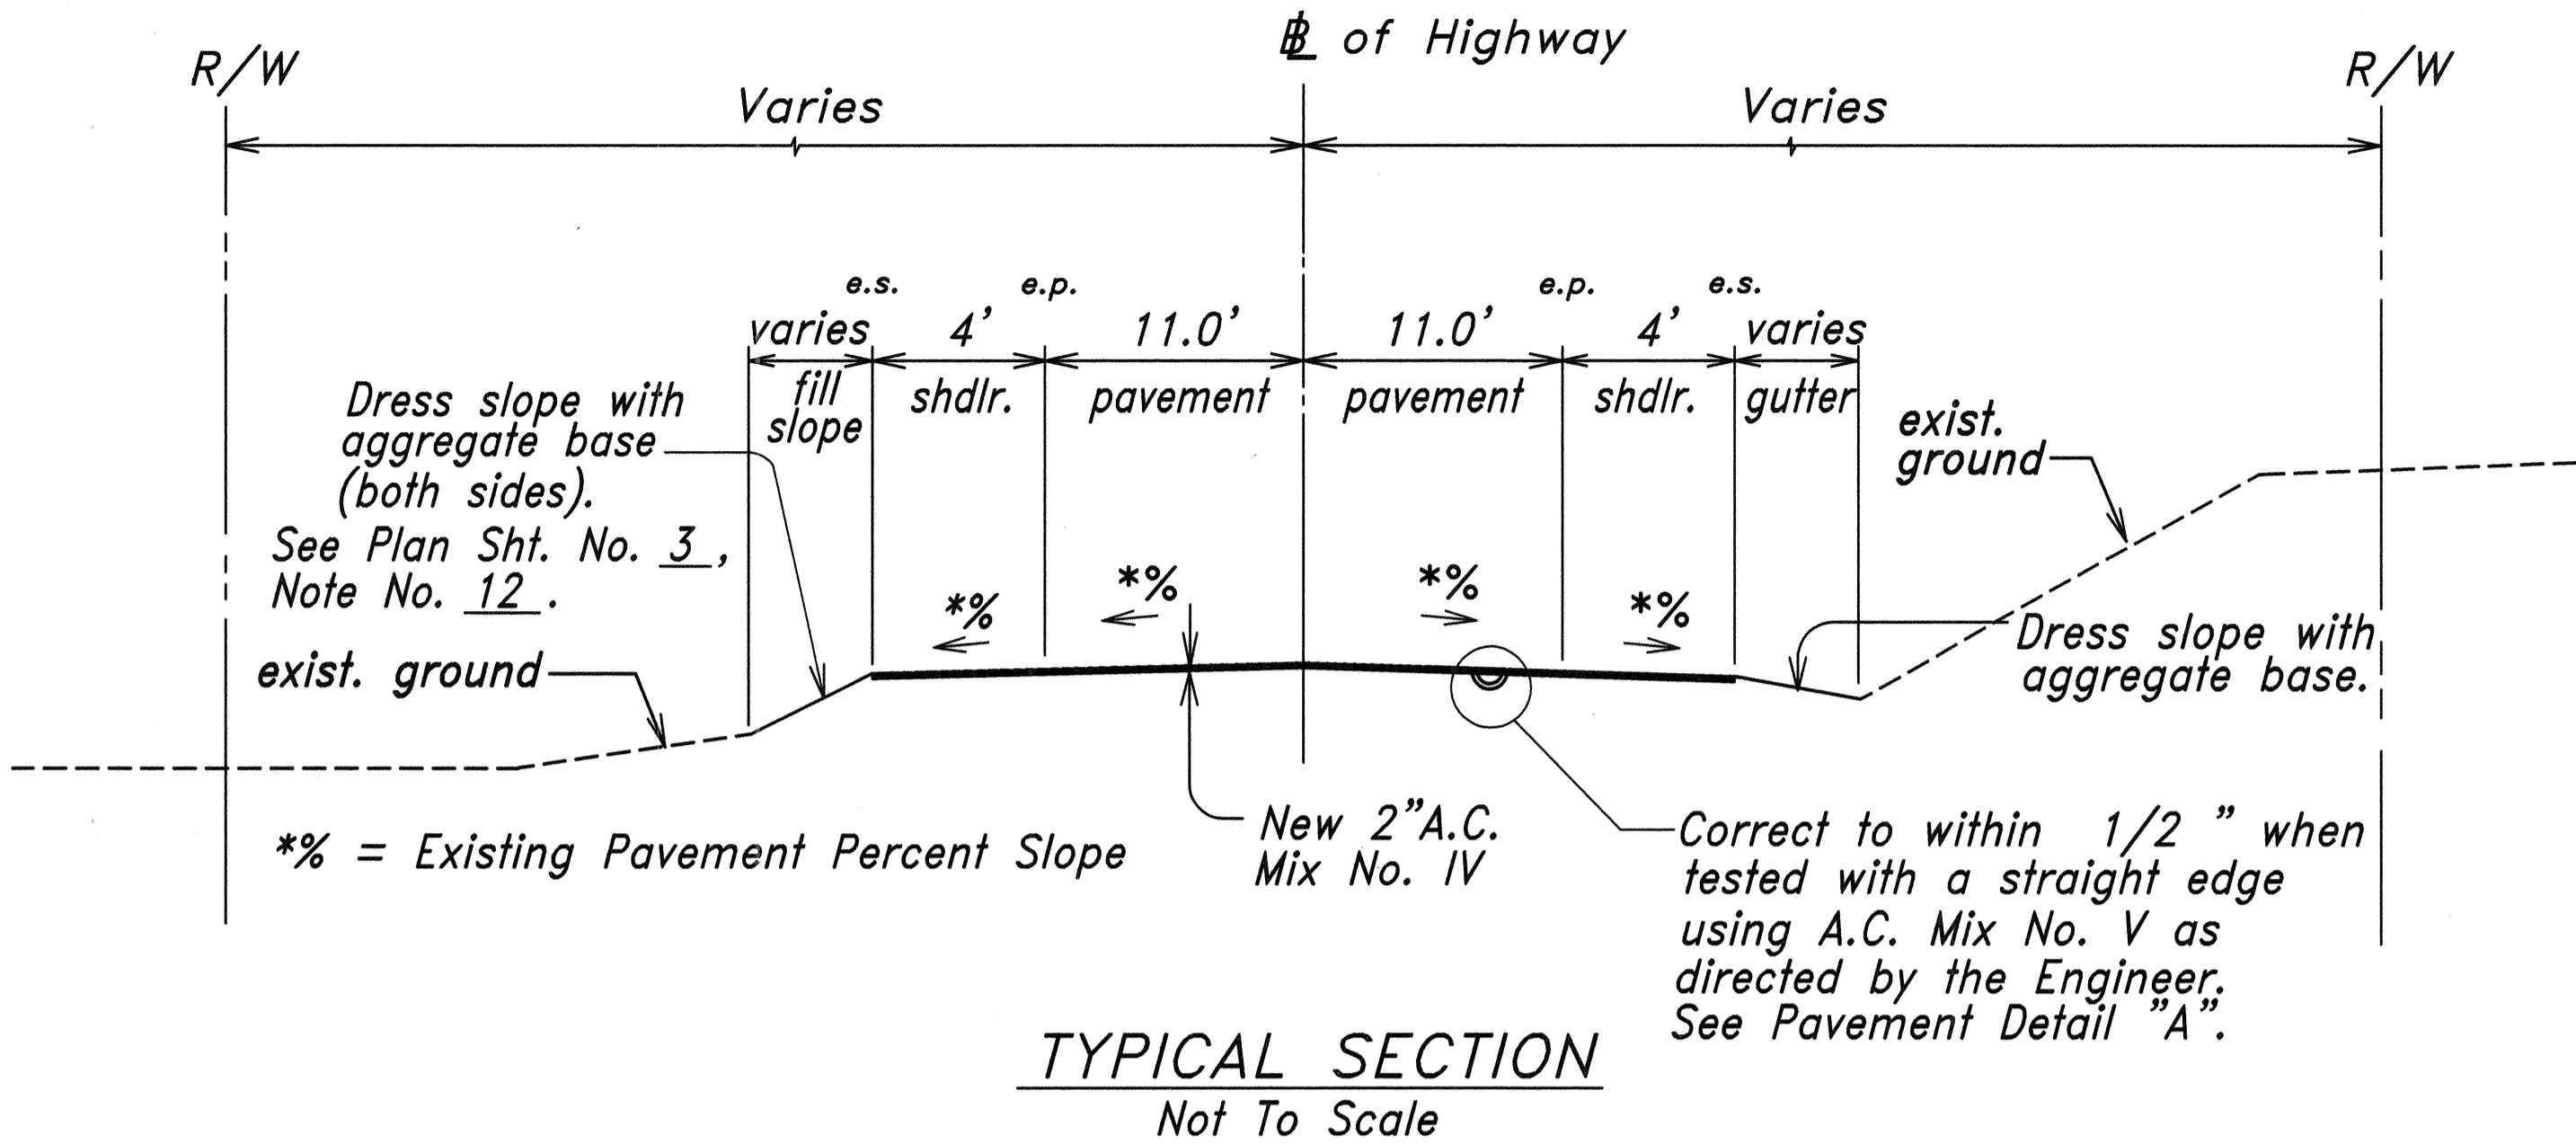


FED. ROAD DIST. NO.	STATE	PROJ. NO.	FISCAL YEAR	SHEET NO.	TOTAL SHEETS
HAWAII	HAW.	190E-01-98M	1998	5	30

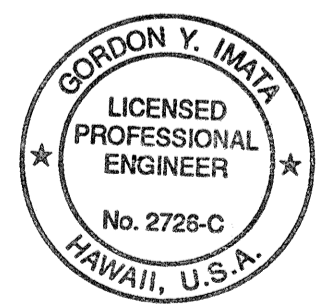

\* Cost shall be incidental to Item 401.0400 Asphalt Concrete Pavement, Mix No. IV .

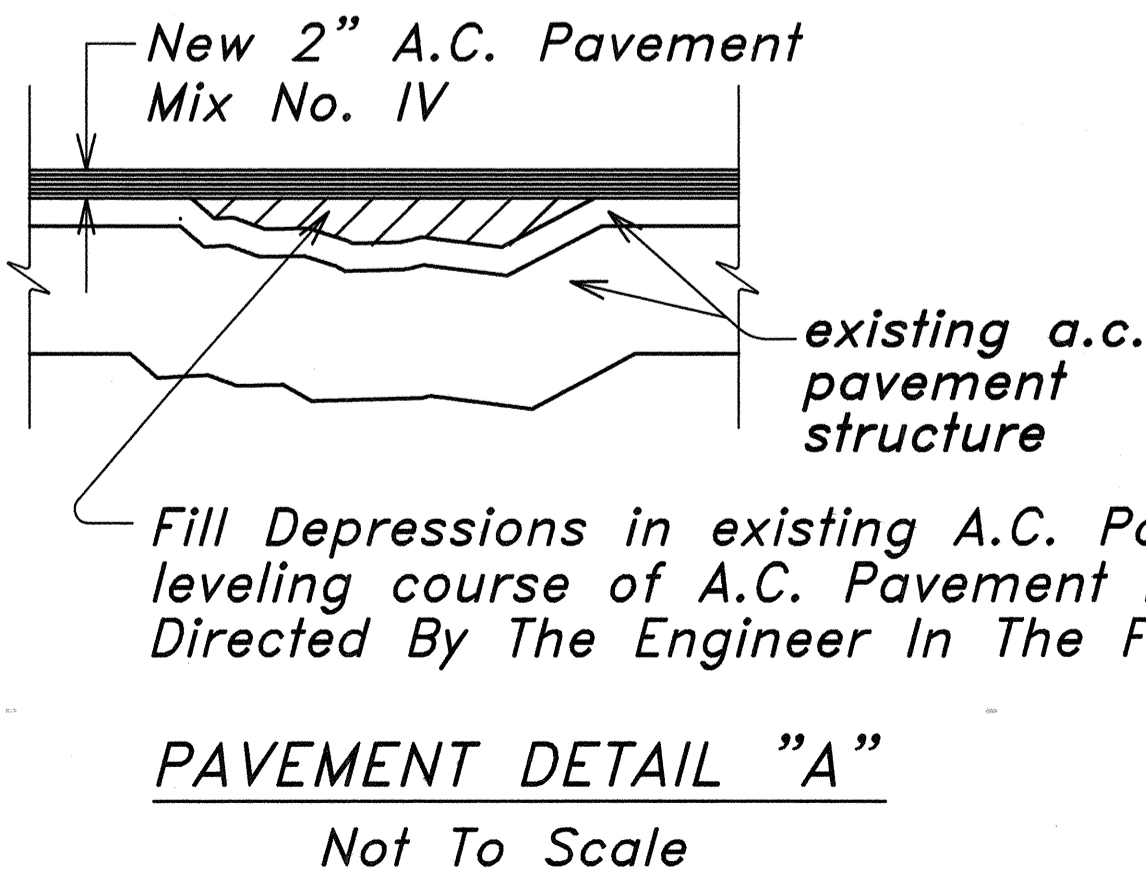

THIS WORK WAS PREPARED BY ME OR UNDER MY SUPERVISION.  
*Gordon Y. Imata*

STATE OF HAWAII  
DEPARTMENT OF TRANSPORTATION  
HIGHWAYS DIVISION

**TYPICAL SECTION & DETAILS**  
MAMALAHOA HIGHWAY RESURFACING  
WAIMEA TO KAMAKOA BRIDGE NO. 1  
Project No. 190E-01-98M

Scale: Not to Scale    Date: April, 1998  
SHEET No. 1 OF 1 SHEETS

SURVEY PLOTTED BY	DATE
DRAWN BY	*****
CHECKED BY	
NOTED BY	
ORIGINAL PLAN	
NOTE BOOK	
No.	