
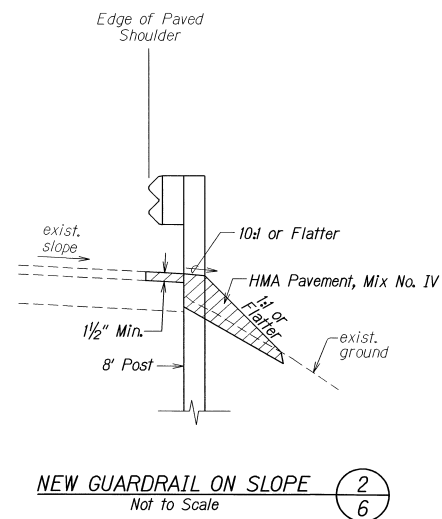
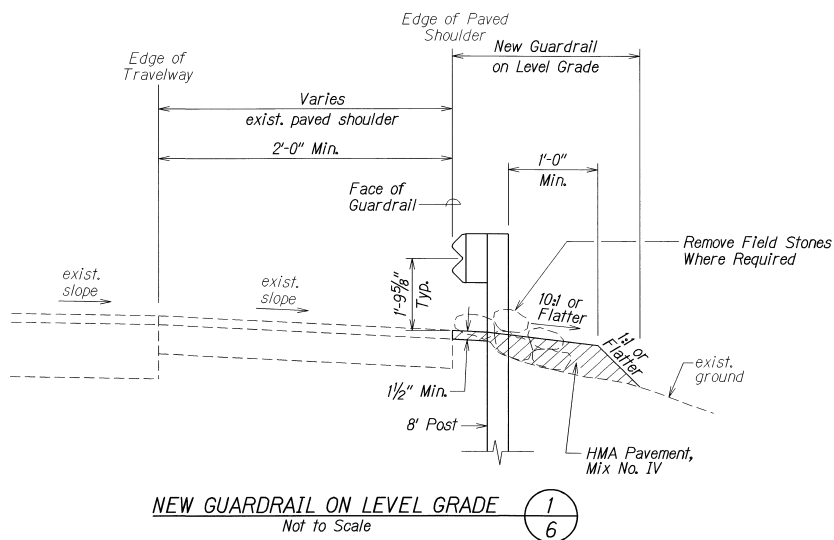


| FED. ROAD DIST. NO. | STATE | PROJ. NO.   | FISCAL YEAR | SHEET NO. | TOTAL SHEETS |
|---------------------|-------|-------------|-------------|-----------|--------------|
| HAWAII              | HAW.  | 190BC-01-06 | 2009        | 6         | 13           |

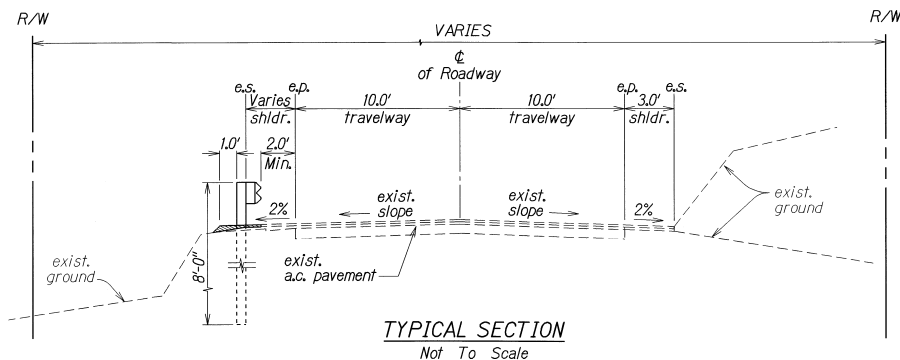

|   |
|---|
| STATE OF HAWAII<br>DEPARTMENT OF TRANSPORTATION<br>HIGHWAYS DIVISION                                           |
| <b>TYPICAL SECTION AND DETAILS</b>                                                                             |
| MAMALAHOA HIGHWAY<br>SAFETY IMPROVEMENTS<br>In the Vicinity of Puuwaawaa Ranch Road<br>Project No. 190BC-01-06 |
| Scale: As Shown Date: June 2008                                                                                |
| SHEET No. 1 OF 1 SHEETS                                                                                        |