


CONSTRUCTION SIGN PLAN
Not To Scale

CONSTRUCTION SIGN SCHEDULE					
PROJECT NO.	STATION	LEFT	RIGHT	ITEM No. 645.0100 (no posts)	ITEM No. 645.0100 (two posts)
FAP- 10A	375+00	●			CG20-2
	375+00		●		CW20-1d
	380+00		●		CG20-1(4.95)
	642+00	●			CG20-1(4.95)
	647+00	●			CW20-1d
	647+00		●		CG20-2
Total Construction Signs					6


* Final locations of all signs to be determined in the field by the Engineer .

NOTES:

- (1) CW20-1d signs shall read " ROAD WORK AHEAD " .
- (2) CG20-1(4.95) signs shall read " ROAD WORK NEXT 5 MILES " .
- (3) CG20-2 signs shall read " END ROAD WORK " .
- (4) One set of Construction Signs will be paid on a Lump Sum Basis under Pay Item No.645.0100

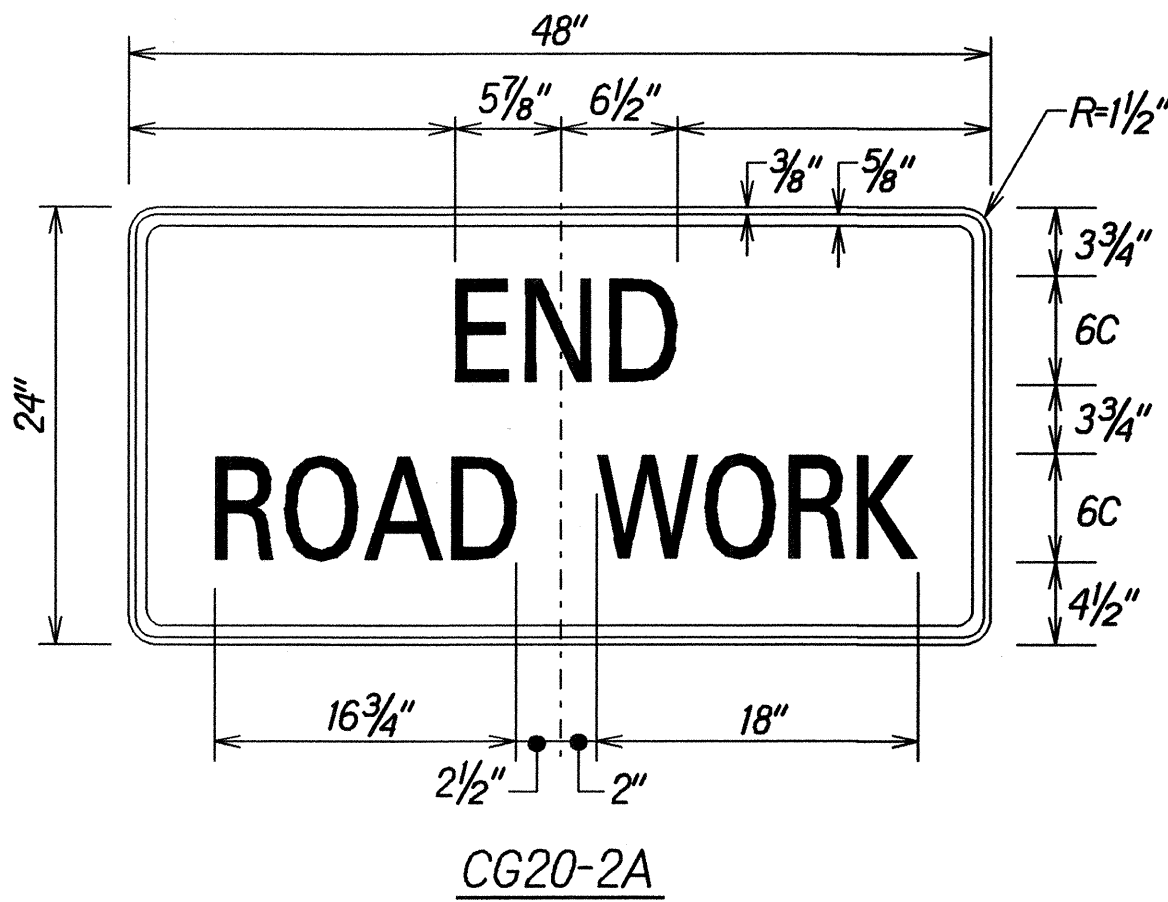

CG20-2A

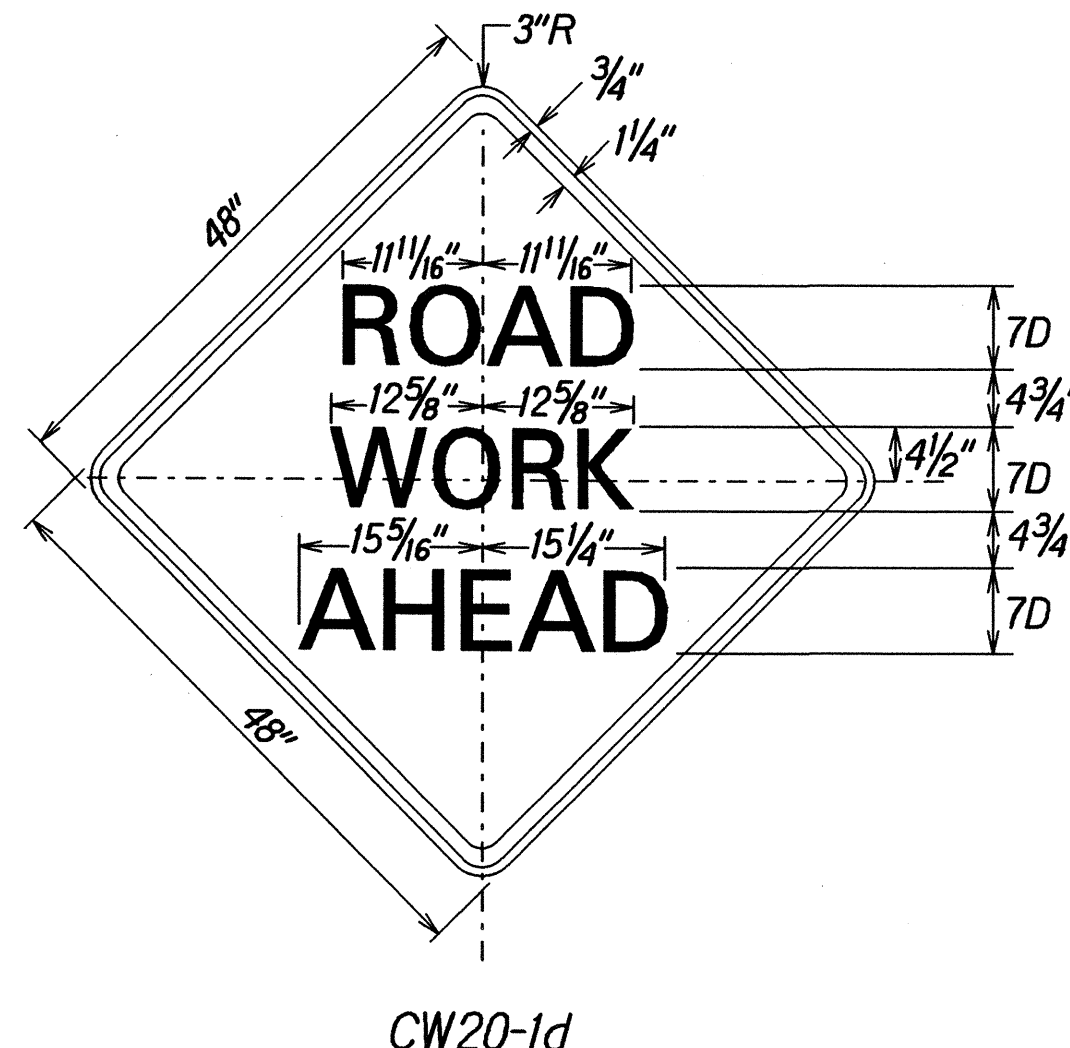

CW20-1d

SIGN DETAILS
Not To Scale

STATE OF HAWAII
DEPARTMENT OF TRANSPORTATION
HIGHWAYS DIVISION

CONSTRUCTION SIGN
PLAN & SCHEDULE

MAMALAHOA HIGHWAY
PAVEMENT PREVENTIVE MAINTENANCE
PU'UWA'AWA RANCH TO PU'UANAHULU
PROJECT NO. 190BC-02-06M

Scale: As Shown Date: April, 2006

SHEET No. 1 OF 1 SHEETS