


Sheet Title: PAVEMENT MARKING LEGEND AND NOTES
Last Save by: RCQ
Last Saved: 4/11/2006
Plotted on: 5/4/2006
G:\DOTH04-02\ACAD\ROUTE190\dwg\PAVTNOTES.dwg

ORIGINAL PLAN	DESIGNED BY _____		DATE _____
	DRAWN BY _____		_____
	CHECKED BY _____		_____
	NOTED BY _____		_____
NOTES	DESIGNED BY _____		_____
	DRAWN BY _____		_____
	CHECKED BY _____		_____
	NOTED BY _____		_____
No. _____			

LEGEND

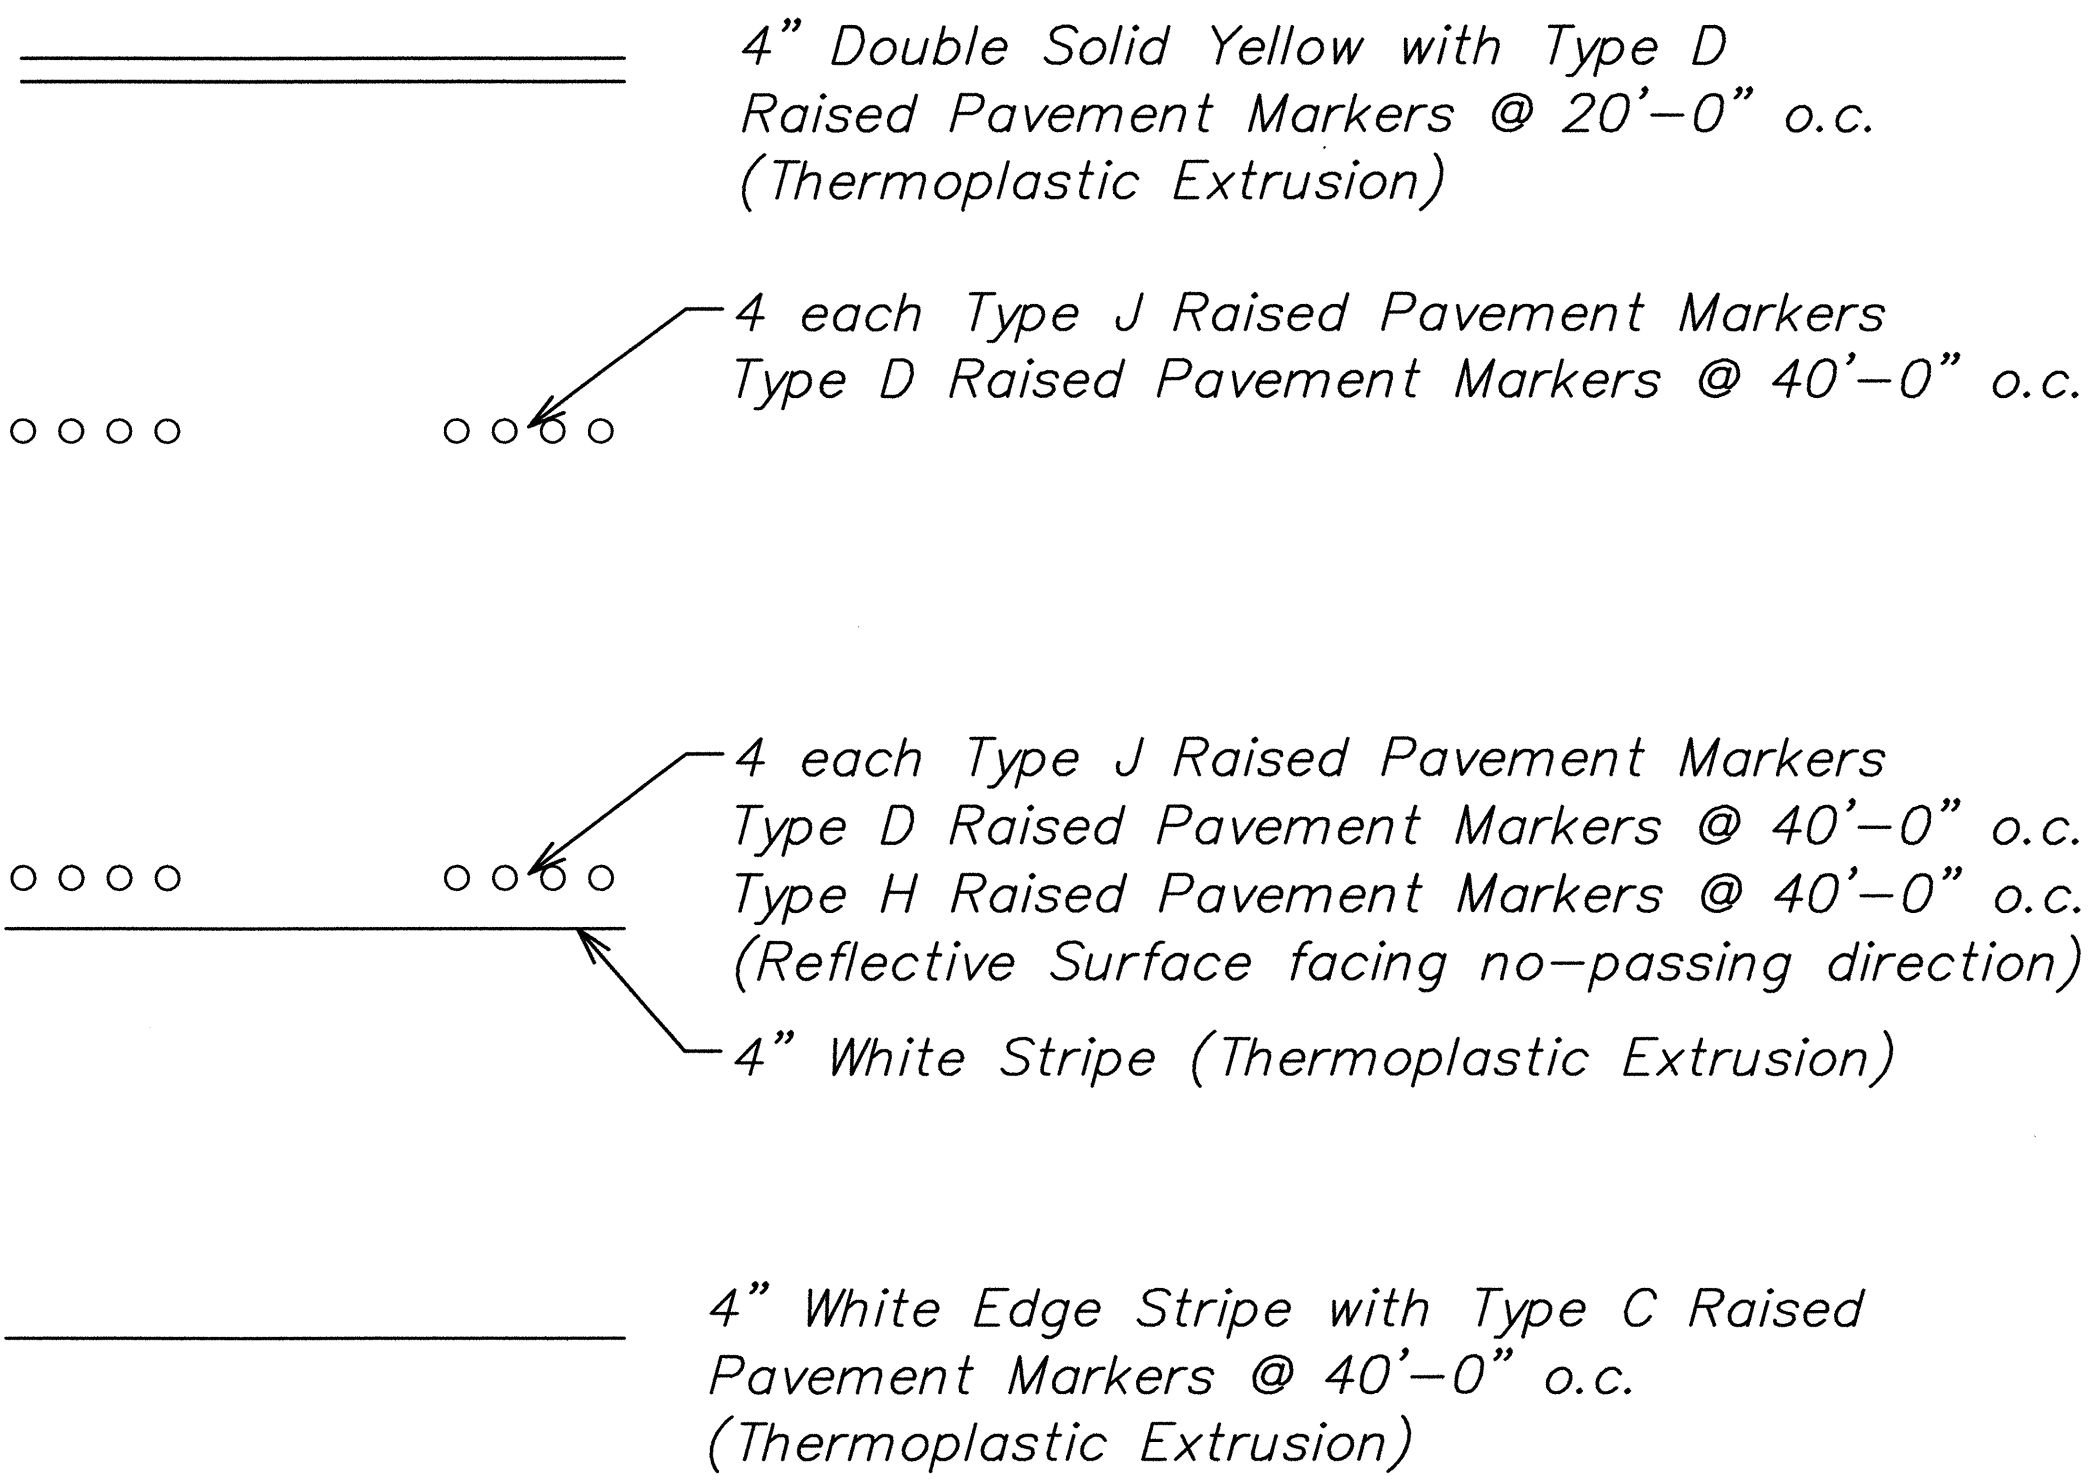

- ||- RM-2. White Reflector Marker with flex post unless otherwise noted.
- |||- RM-3. Yellow Reflector Marker with flex post unless otherwise noted.
- ||-||| Bi-Directional RM-3. Yellow Reflector Marker with flex post unless otherwise noted.

NOTES:

- Layout of pavement markings and striping shall be done by the Contractor and approved by the Engineer prior to any installation work.
- Existing pavement markings not incorporated in the final traffic pattern shall be removed as directed by the Engineer. Costs shall be incidental to the various pavement marking items.
- All pavement striping and markings shall be as noted on the Legend or plans, or as directed by the Engineer and shall conform to State standards.
- All preformed pavement marking tapes over existing pavement shall be applied with an approved primer as recommend by the tape manufacturer and as approved by the Engineer. The primer shall be allowed to dry to the tacky stage prior to tape application.

FED. ROAD DIST. NO.	STATE	PROJ. NO.	FISCAL YEAR	SHEET NO.	TOTAL SHEETS
HAWAII	HAW.	190B-02-04M	2006	24	30

RYAN G. QUITORIANO

LICENSED
PROFESSIONAL
ENGINEER
No.11122-C

HAWAII, U.S.A.

Ryan G. Quitariano

THIS WORK WAS PREPARED
BY ME OR UNDER MY
SUPERVISION

Expiration Date of the License 04/30/08

STATE OF HAWAII
DEPARTMENT OF TRANSPORTATION
HIGHWAYS DIVISION

PAVEMENT MARKING LEGEND
AND NOTES

MAMALAHOA HIGHWAY PAVEMENT
PREVENTIVE MAINTENANCE
Puu Waawaa Ranch to Kaupulehu
Project No. 190B-02-04M

Scale: As Shown Date: April 2006