




FED. ROAD DIST. NO.	STATE	FED. AID PROJ. NO.	FISCAL YEAR	SHEET NO.	TOTAL SHEETS
HAWAII	HAW.	STP-0190(019)	2022	8	15

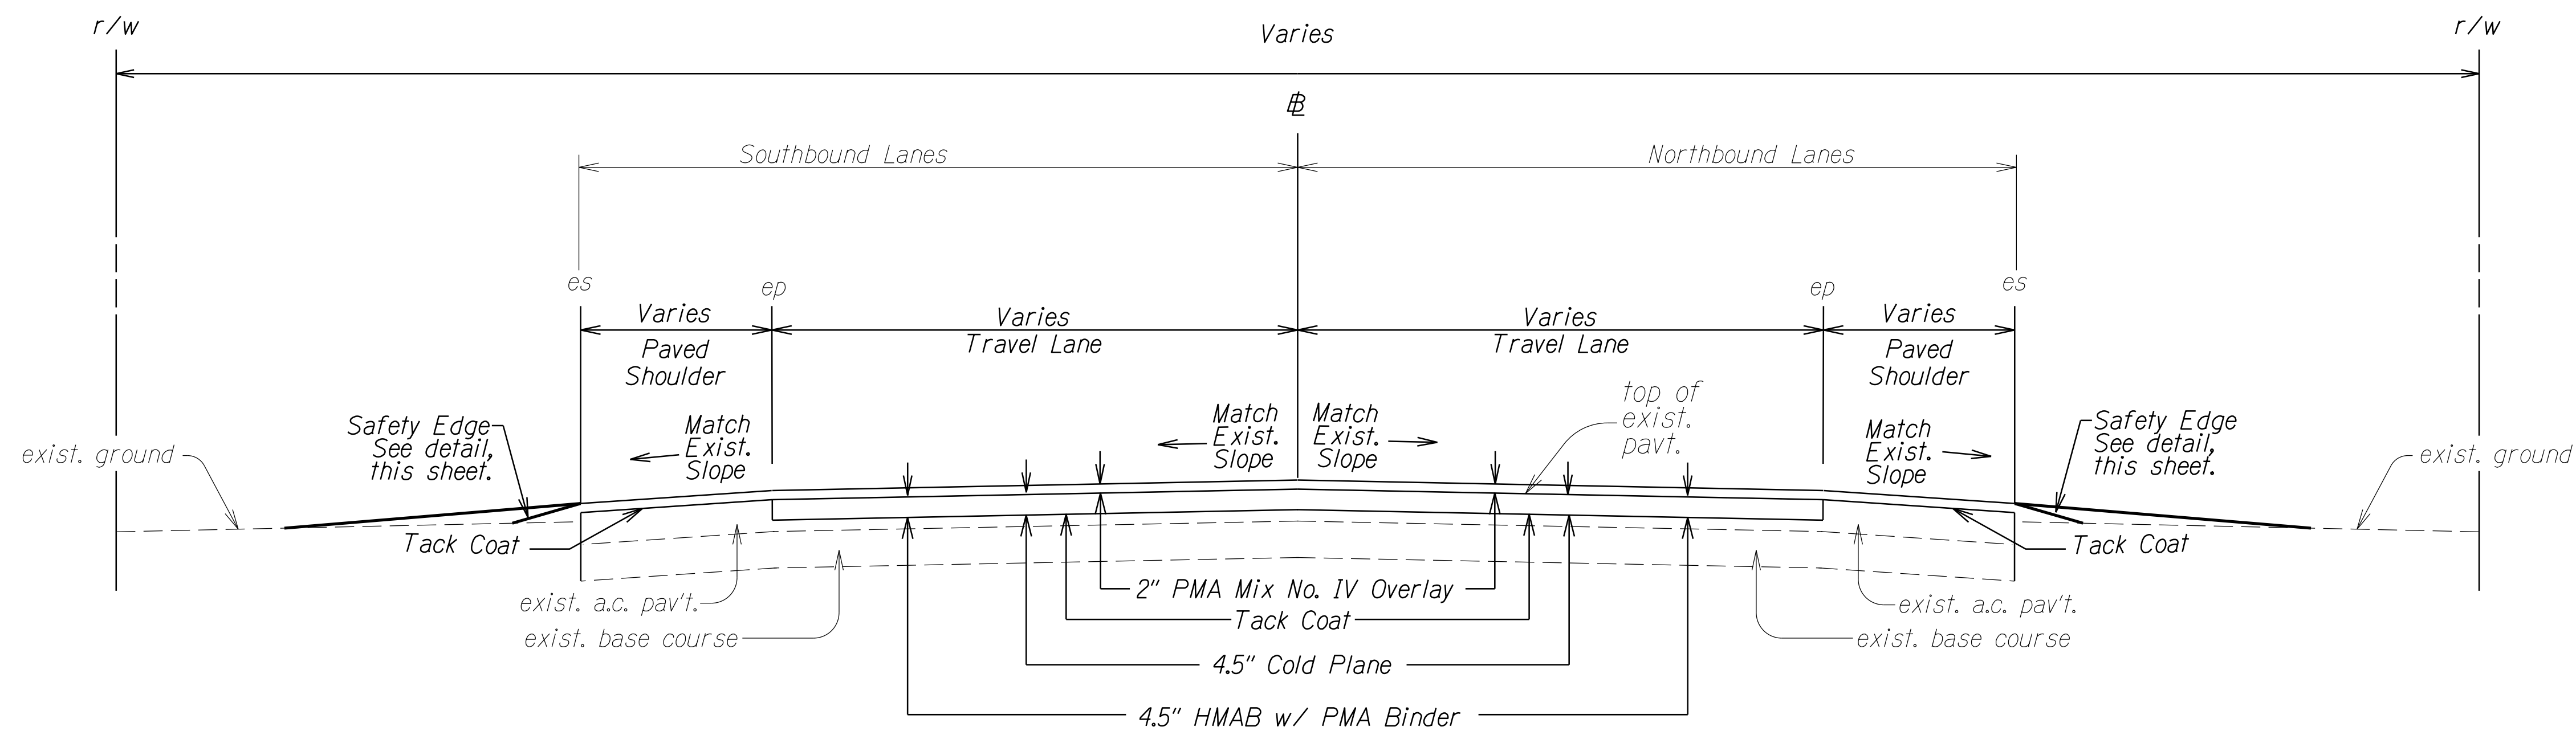


TANGENT SECTION
Scale: N.T.S.

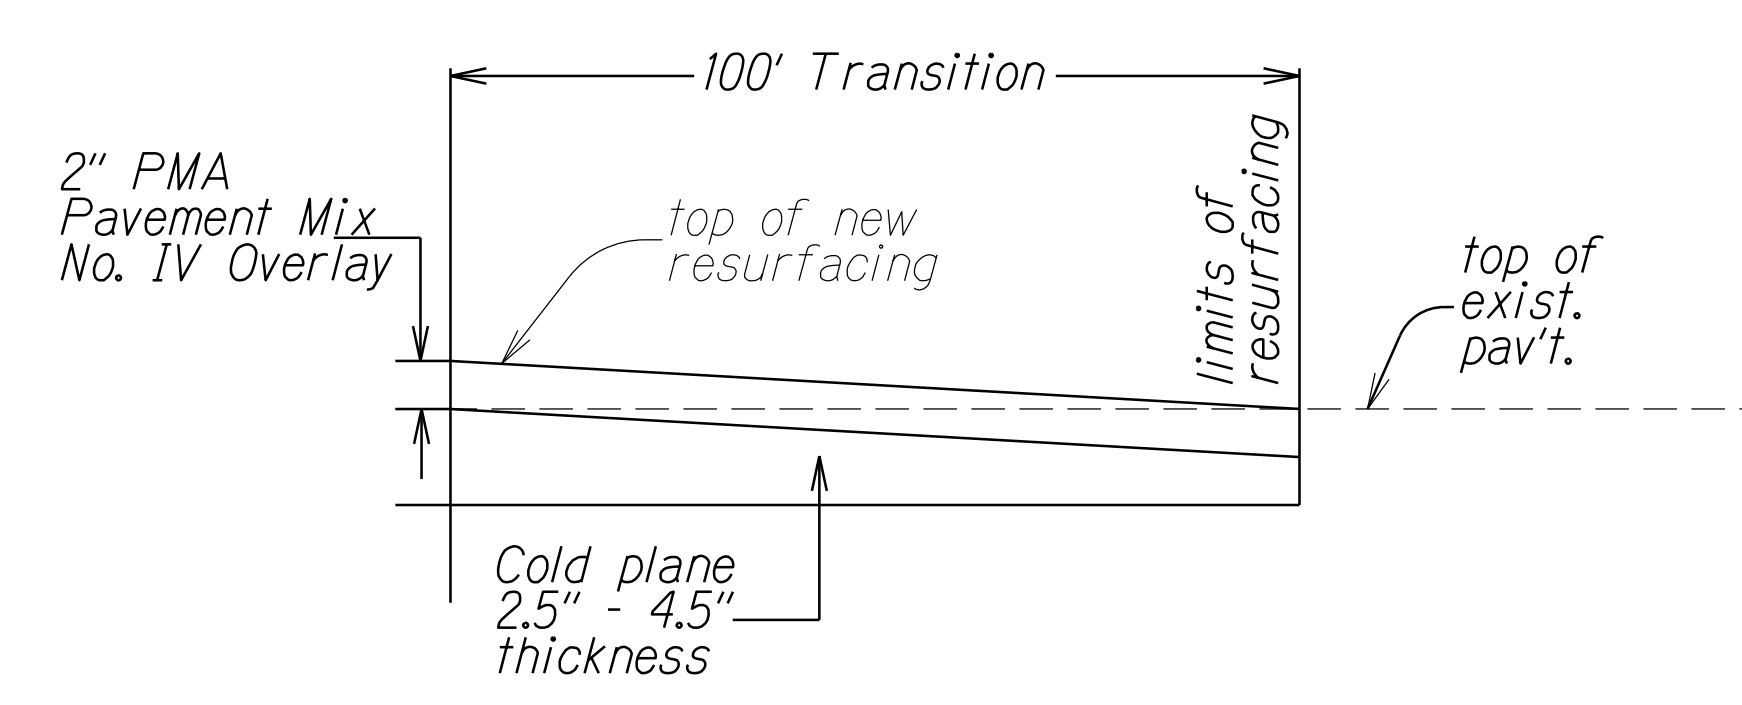

COLD PLANED TRANSITION TO EXISTING PAVEMENT
Scale: N.T.S.

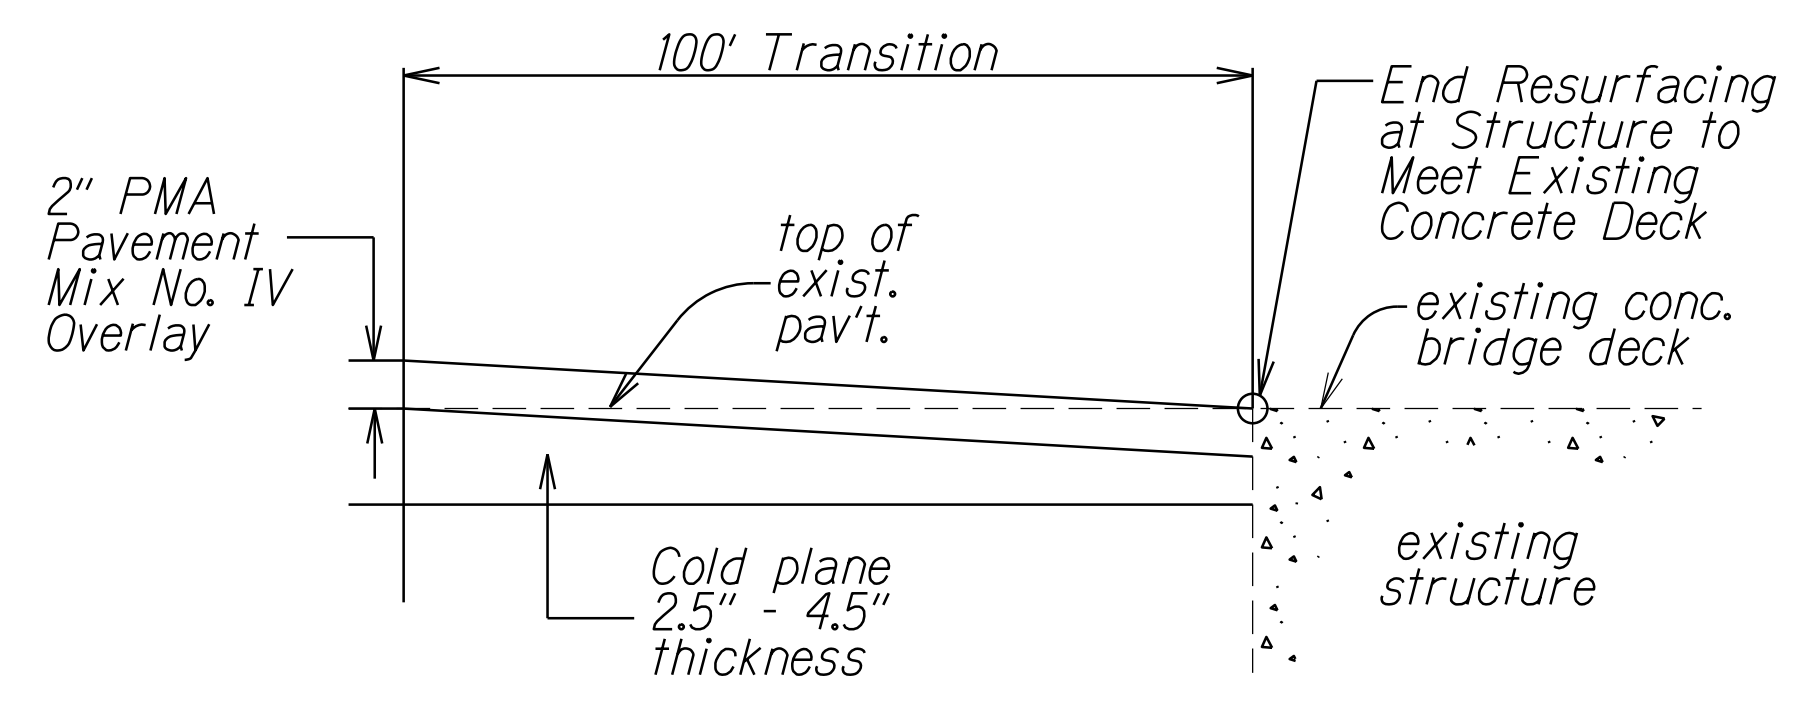

COLD PLANED TRANSITION AT STRUCTURE
Scale: N.T.S.

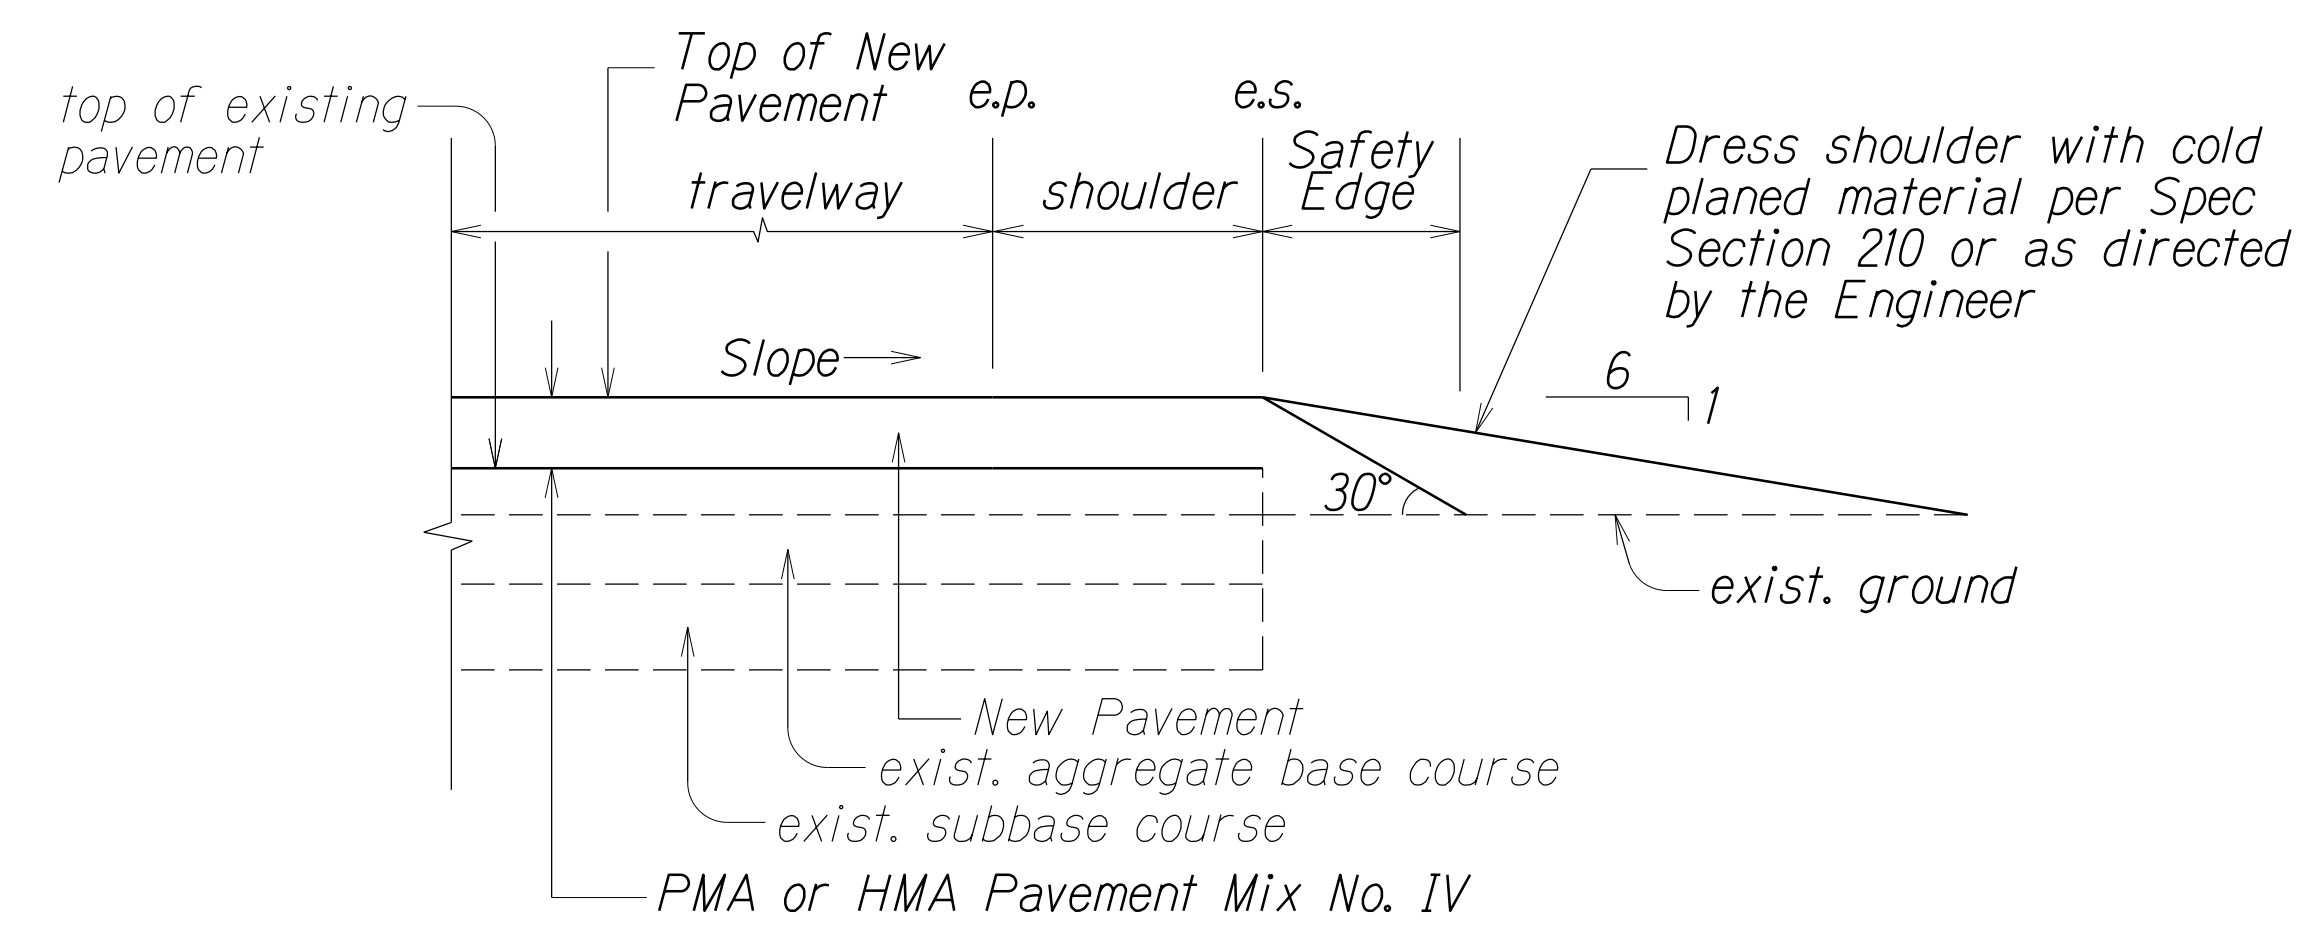

**TYPICAL PAVEMENT SAFETY EDGE DETAIL
(FOR OVERLAYING AREAS)**
Scale: N.T.S.

Note: Contractor shall mount a device directly on the paver screed extension to provide a 30° beveled shoulder edge. Installation of the Safety Edge and shoulder dressing shall be considered incidental to the various contract paving pay items.

ORIGINAL PLAN	SURVEY PLOTTED BY	DATE
NOTED	DRAWN BY	X
DESIGNED BY	CHECKED BY	
dd3/m/eg		
NA2/km/dgn		

STATE OF HAWAII
DEPARTMENT OF TRANSPORTATION
HIGHWAYS DIVISION

TYPICAL SECTION

MAMALAHOA HIGHWAY RESURFACING
MILE POST 9.74 TO MILE POST 12.28
Federal Aid Project No. STP-0190(019)

Scale: As Shown Date: MAY, 2022

SHEET No. 1 OF 1 SHEETS