


REG	STATE	PROJECT	SHEET NO.	TOTAL SHEETS
9	HI	HI-A-AD-6(2) Saddle Road	Q1	Q3

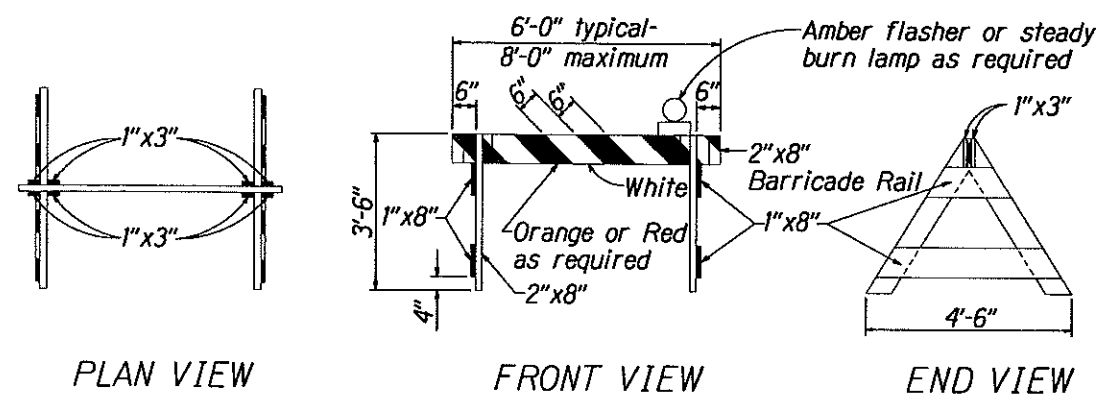


PLAN VIEW

FRONT VIEW

END VIEW

TYPE I BARRICADE

Not to Scale

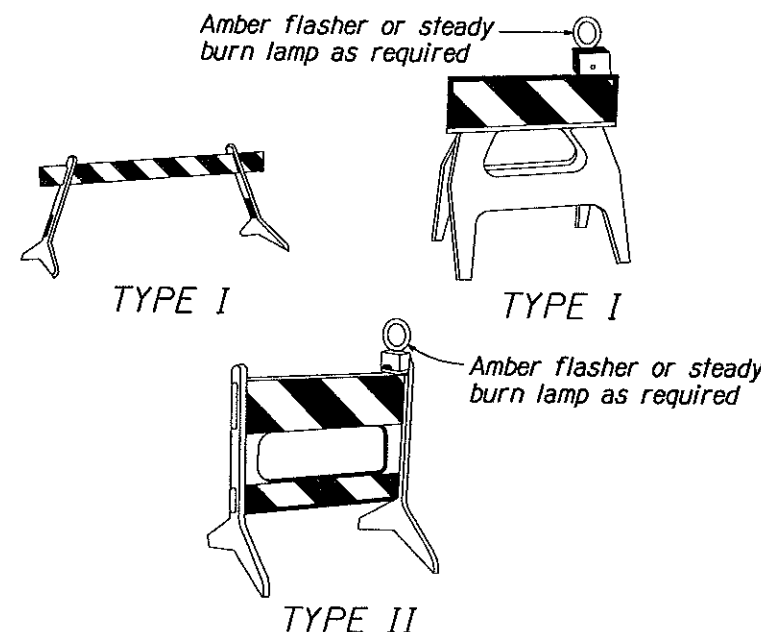

TYPE I


TYPE I

TYPE II

PLASTIC MOLDED BARRICADE OPTIONS*

Not to Scale

* Shop Drawings must be submitted for approval.

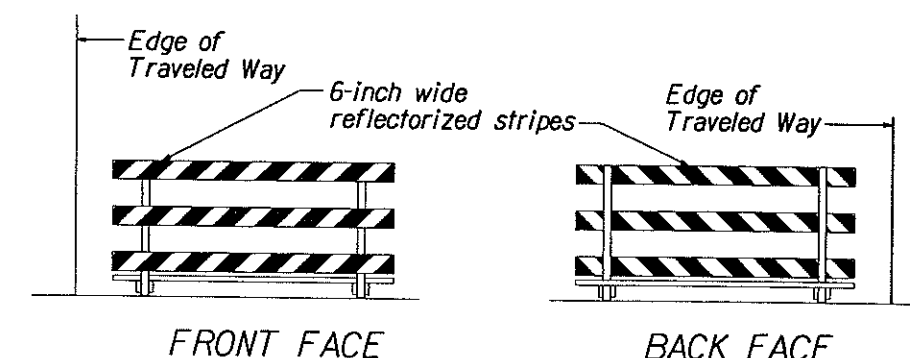


FRONT FACE

BACK FACE

TYPICAL BARRICADE STRIPING DETAILS**

Not to Scale

** Similar for Types I & II

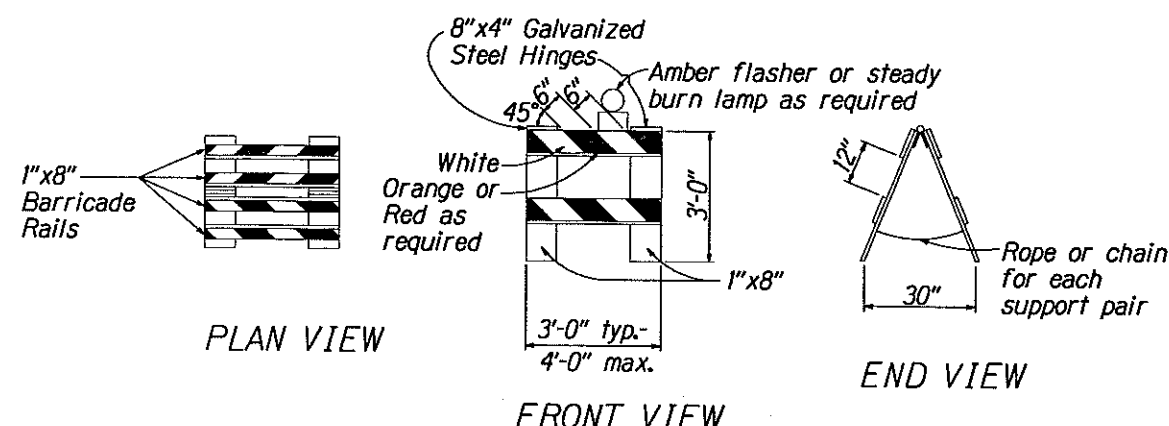

PLAN VIEW


FRONT VIEW

END VIEW

TYPE II BARRICADE

Not to Scale

Note:
Place type II barricades to block large areas within the right of way limits not to be traversed by motorists.

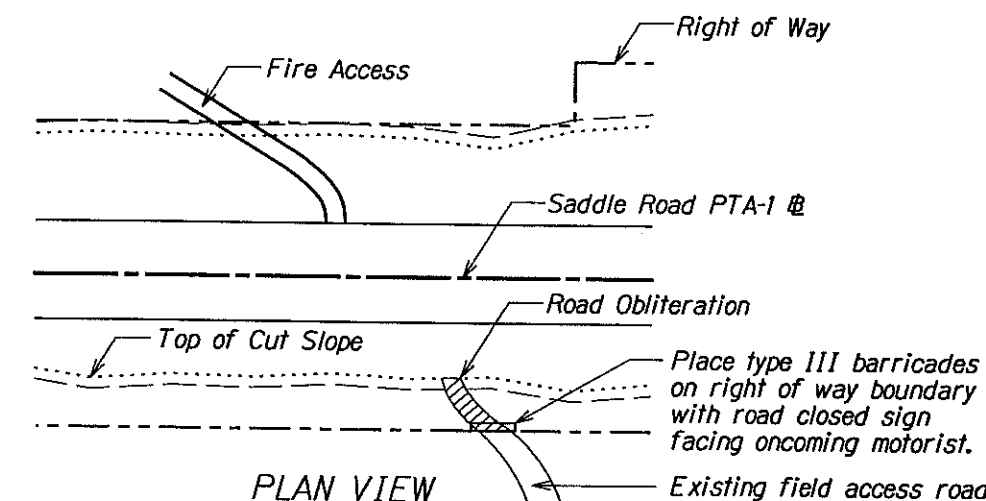


PLAN VIEW

BARRICADE PLACEMENT

GENERAL NOTES:

1. The front and back faces of each barricade rail shall be reflectorized with stripes sloping downward toward the same side (traveled way) of each barricade.
2. Contractor may submit alternate barricade designs for approval. All barricades must meet NHRCP standards.
3. Sandbags or other approved weights shall not be placed on top of any striped rail.
4. The Contractor is directed to Section 635.

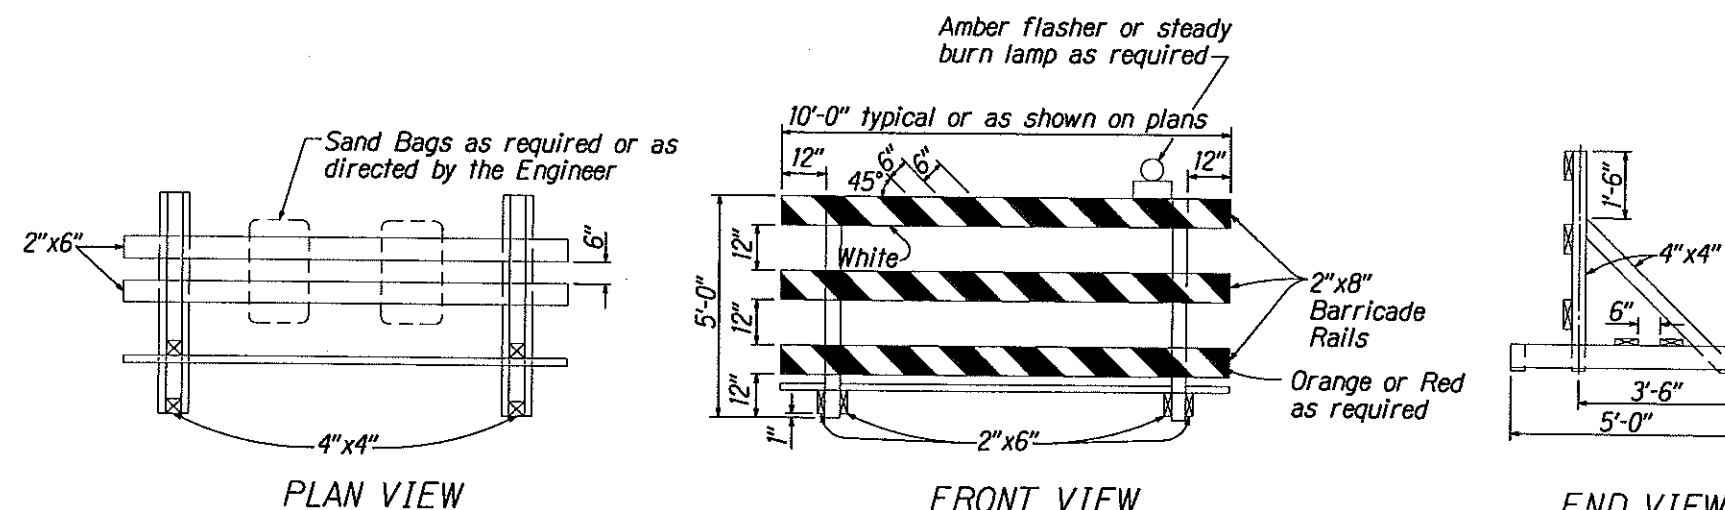

PLAN VIEW

FRONT VIEW

END VIEW

TYPE III BARRICADE

Not to Scale

U.S. DEPARTMENT OF TRANSPORTATION FEDERAL HIGHWAY ADMINISTRATION CENTRAL FEDERAL LANDS HIGHWAY DIVISION	
BARRICADES	
Scale: N.T.S.	Date: October 15, 2004
SHEET No. 1 OF 1	