




REG	STATE	PROJECT	SHEET NO.	TOTAL SHEETS
9	HI	HI-A-AD-6(2) Saddle Road	E2	E4

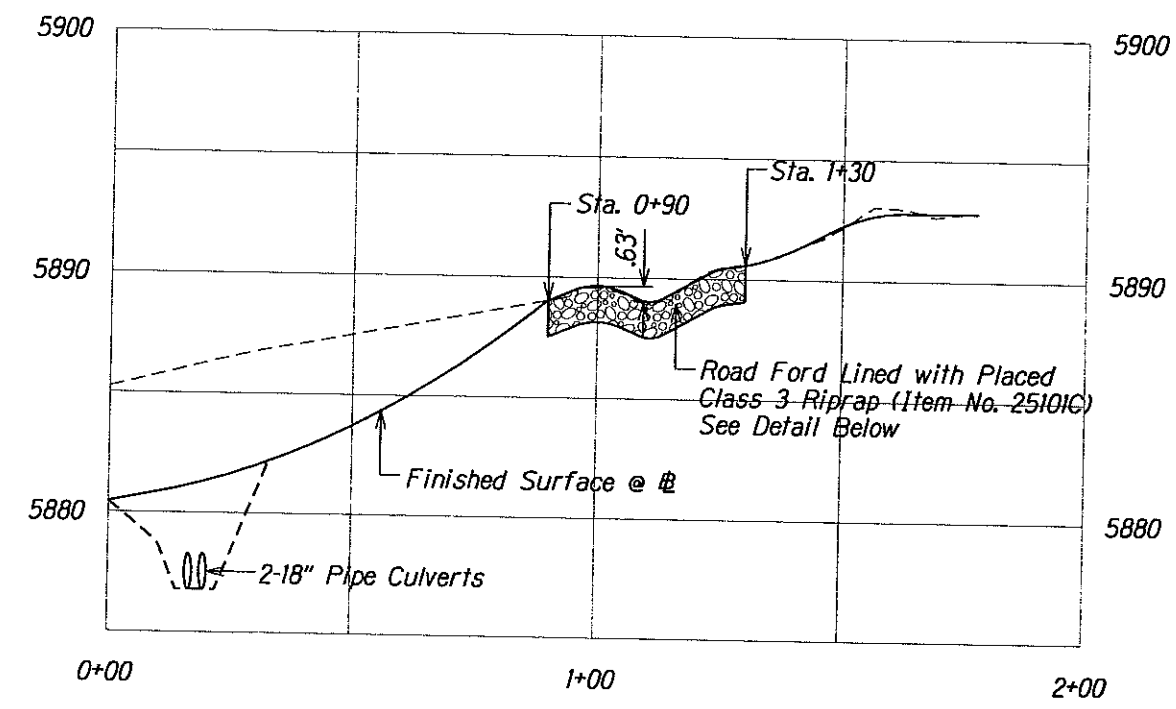

**FIRE ACCESS NO. 4
PROFILE**
Scale: Horiz: 1"=40'
Vert: 1"=8'

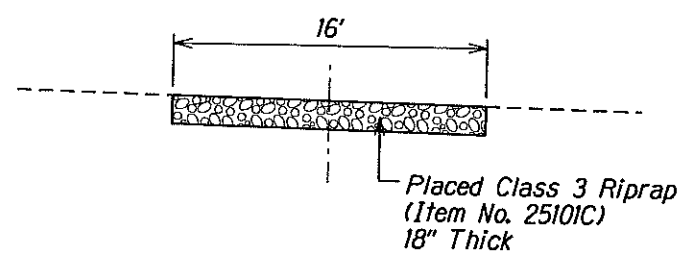

**TYPICAL FORD SECTION
FIRE ACCESS NO. 4
STA. 0+90 TO 1+30**
Not to Scale

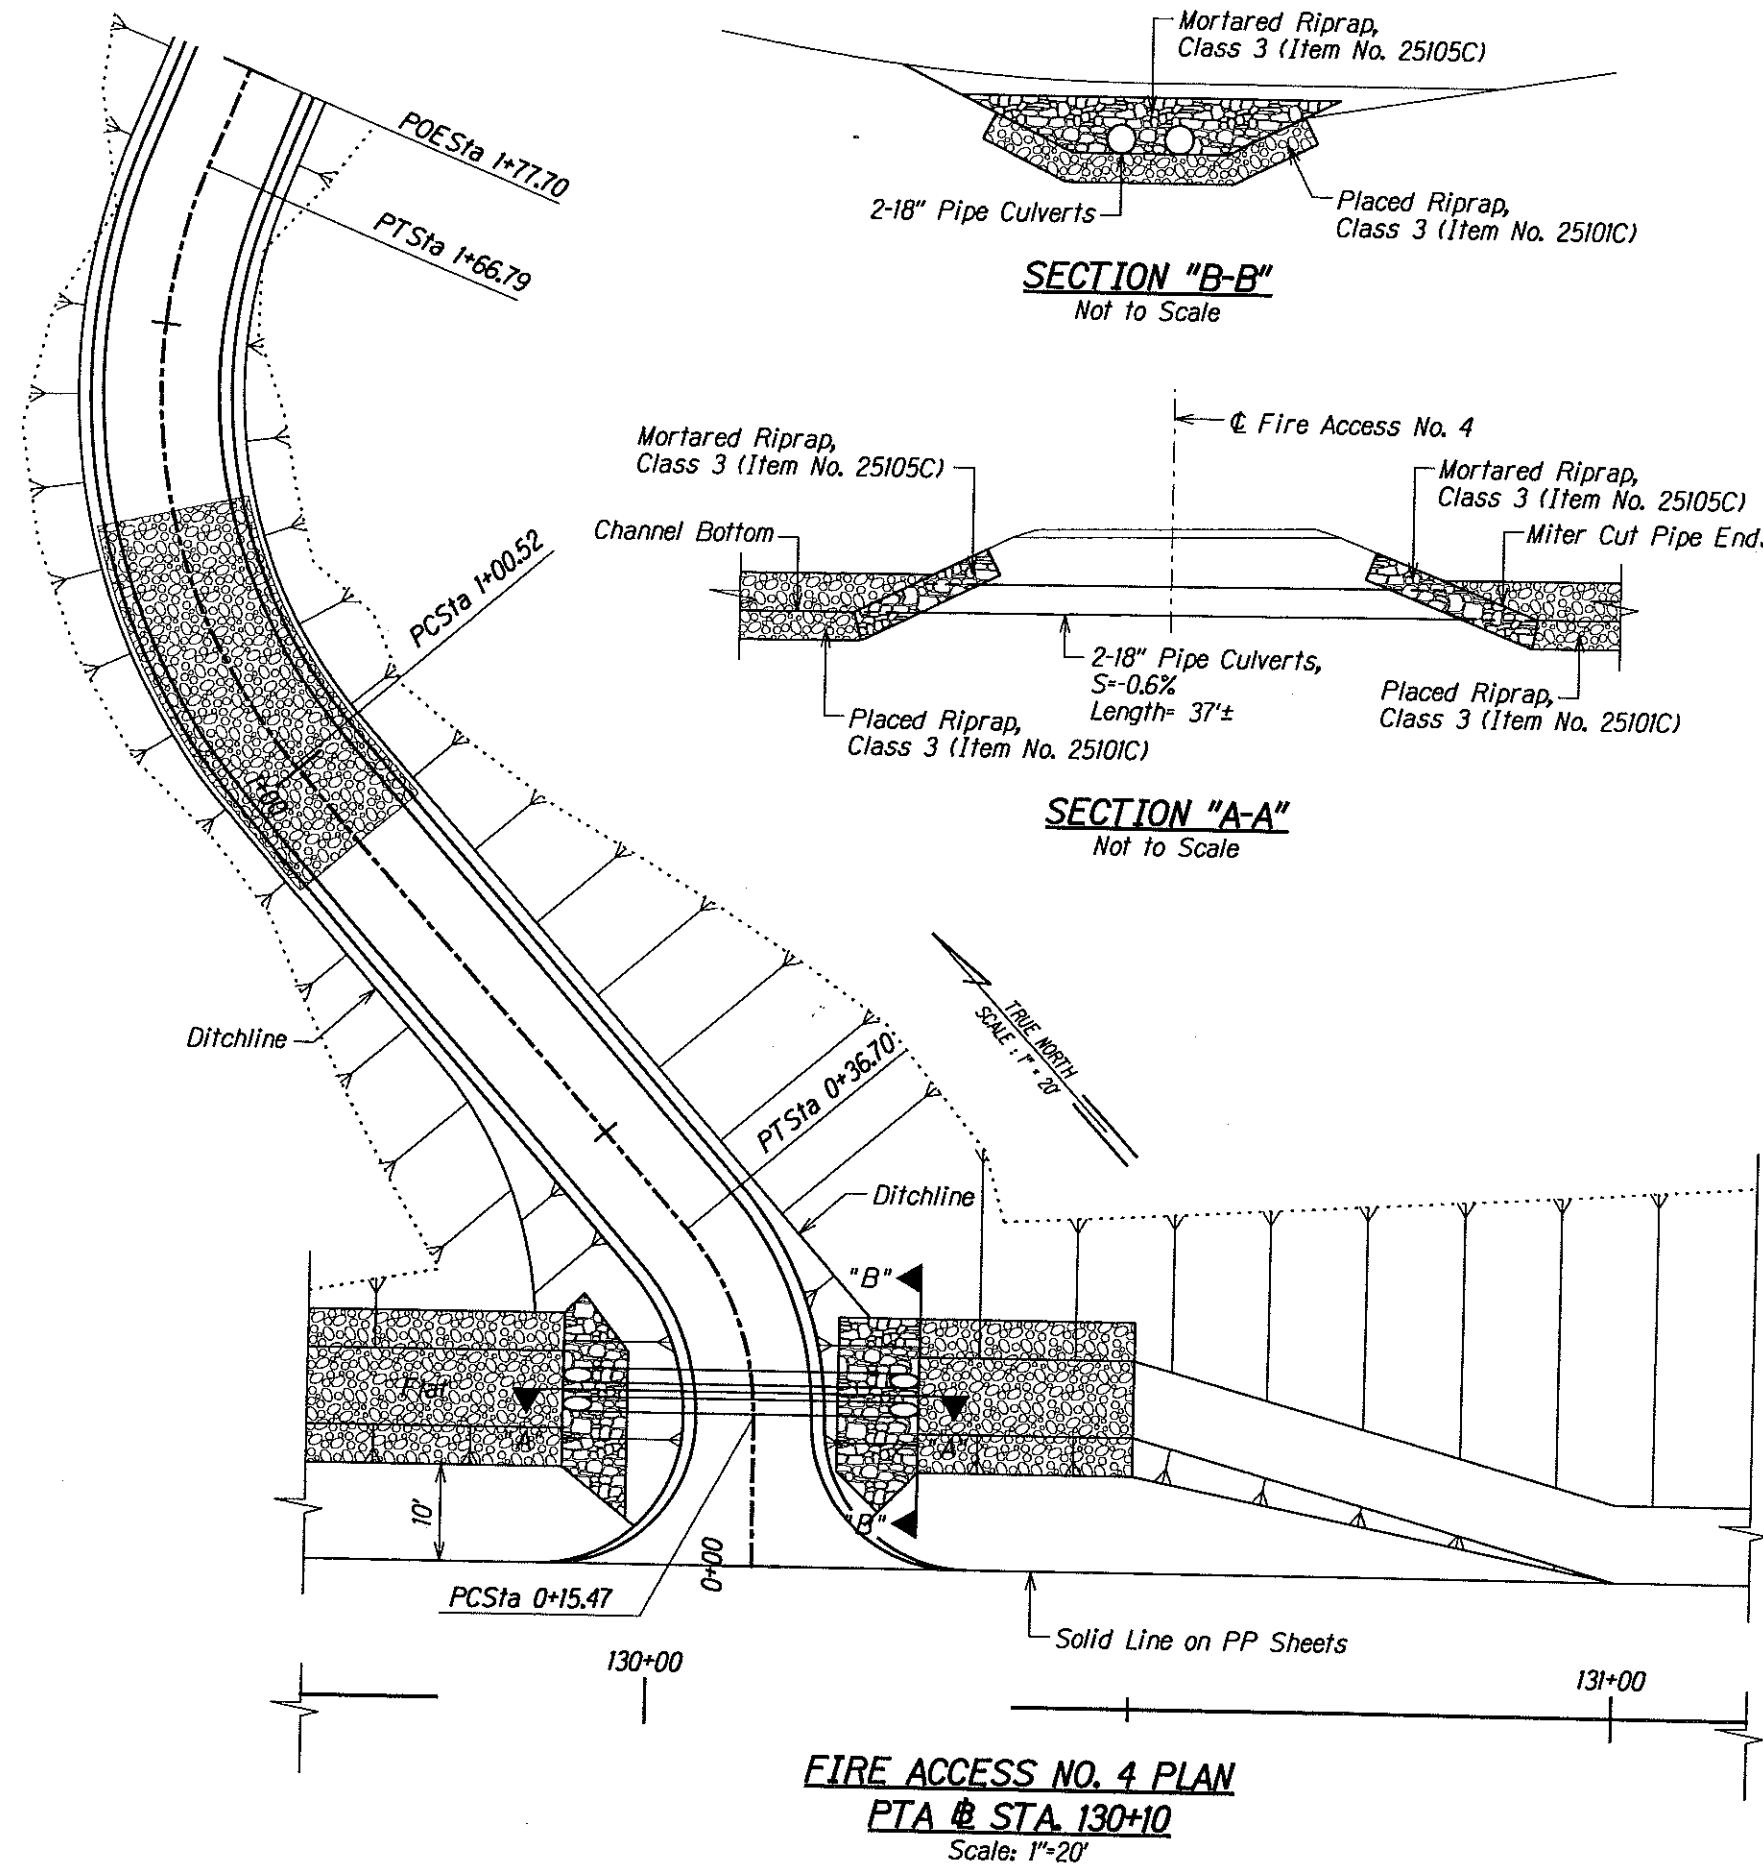

FIRE ACCESS NO. 4 PLAN
PTA @ STA. 130+10
Scale: 1"=20'

U.S. DEPARTMENT OF TRANSPORTATION
FEDERAL HIGHWAY ADMINISTRATION
CENTRAL FEDERAL LANDS HIGHWAY DIVISION

FIRE ACCESS ROAD NO. 4
PLAN, PROFILE, & DETAILS

Scale: As Noted
Date: October 15, 2004

SHEET No. 1 OF 1

M:\Mproj\Lenzie\203027\100%_sheets\sht002.dgn