



GRADING SUMMARY DETAIL

REG	STATE	PROJECT	SHEET NO.	TOTAL SHEETS
9	HI	HI-A-AD-6(2) Saddle Road	C6	C10

Station to Station	ROADWAY EXCAVATION			ADJUSTMENTS TO EXCAVATION			Total Excavation Available for Fills (CCY) ¹	ROADWAY EMBANKMENT (No Pay)				Total Embankment (CCY)	Mass Ordinate
	(BCY)							(CCY)					
	(+) Roadway Prism (BCY) ¹	(+) Approach Roads (BCY)	20401 Roadway Excavation (BCY)	(+) 20402 Subexcavation ³⁴ (BCY)	(-) Topsoil Stripping in Cuts ² (BCY)	Shrink/ Swell Factor		(+) Roadway Prism (CCY)	(+) Approach Roads (CCY)	(+) Subexcavation Replacement (CCY)	(+) Backfill Topsoil Stripping Under Fills (CCY)		


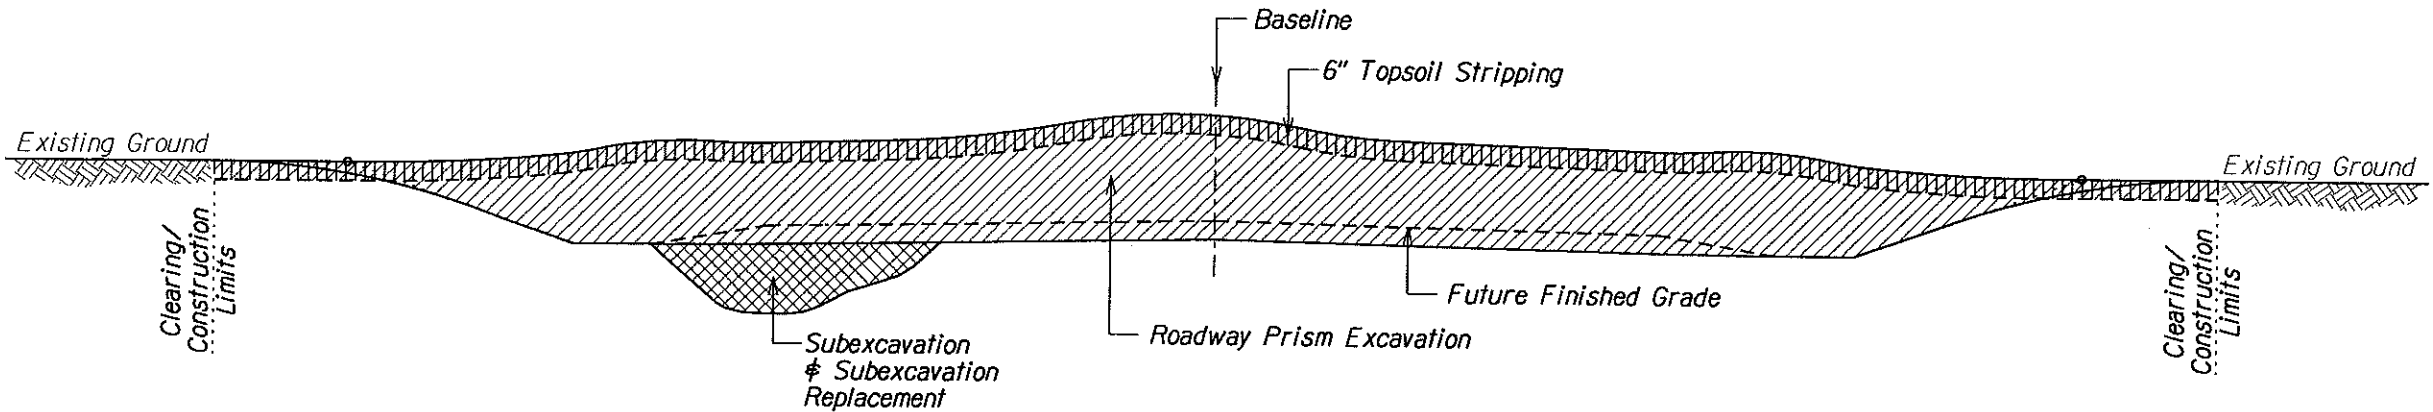


ROADWAY EXCAVATION DETAIL

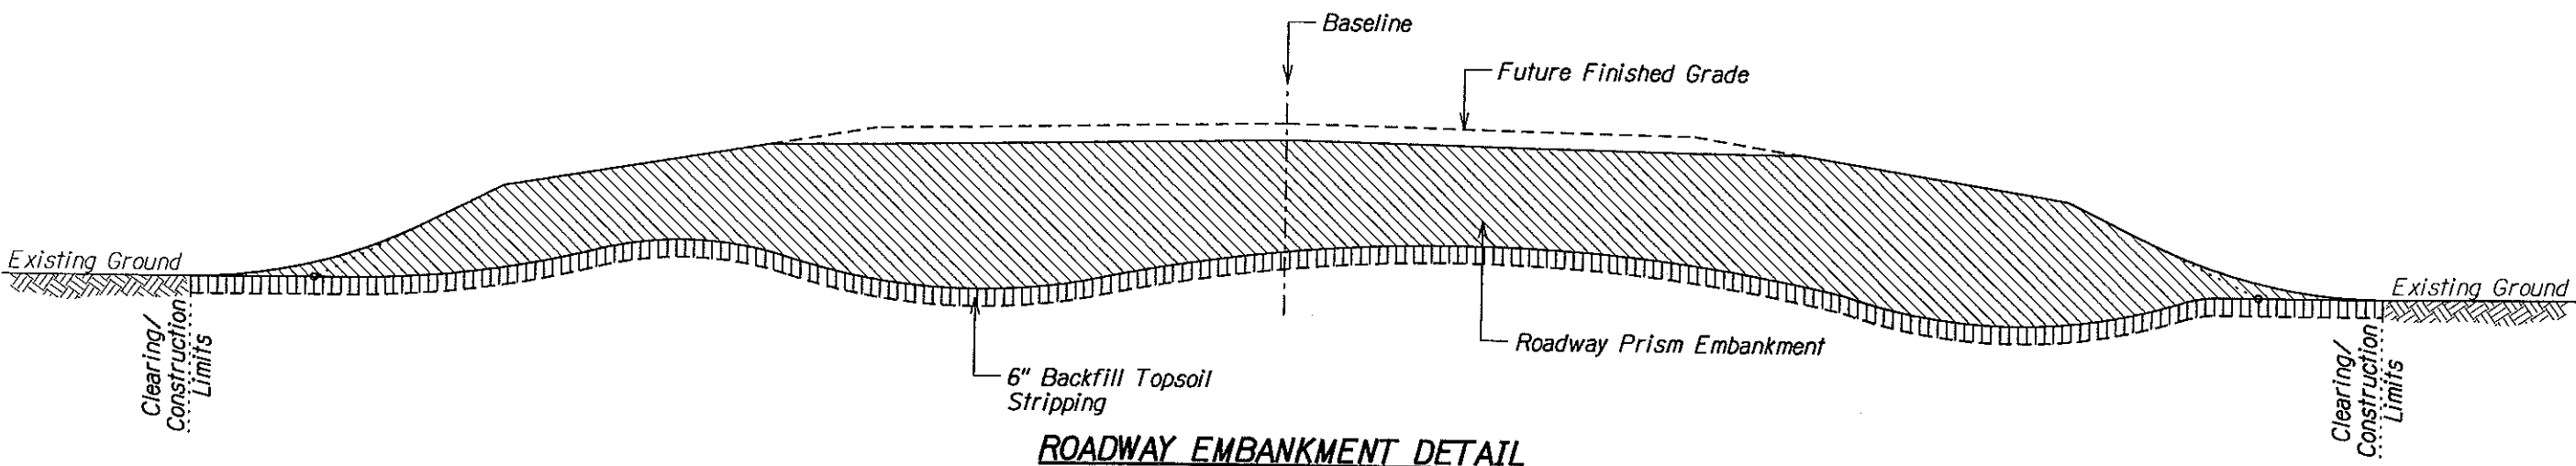

ROADWAY EMBANKMENT DETAIL

Legend:

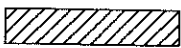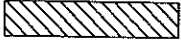-  Roadway Prism Excavation
-  Roadway Prism Embankment
-  Subexcavation & Subexcavation Replacement
-  6" Topsoil Stripping or Backfill