




REG	STATE	PROJECT	SHEET NO.	TOTAL SHEETS
9	HI	HI-A-AD-6(2) Saddle Road	L14	L19

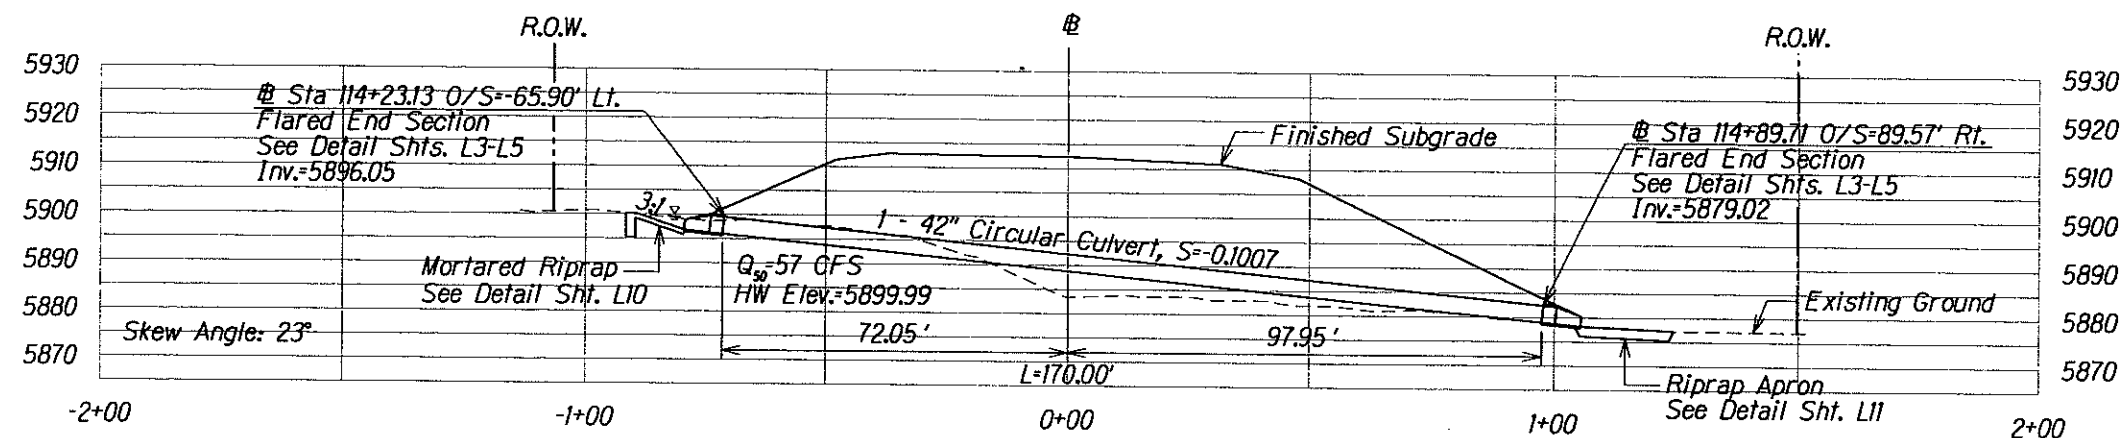

CULVERT 7 @ STA 114+51

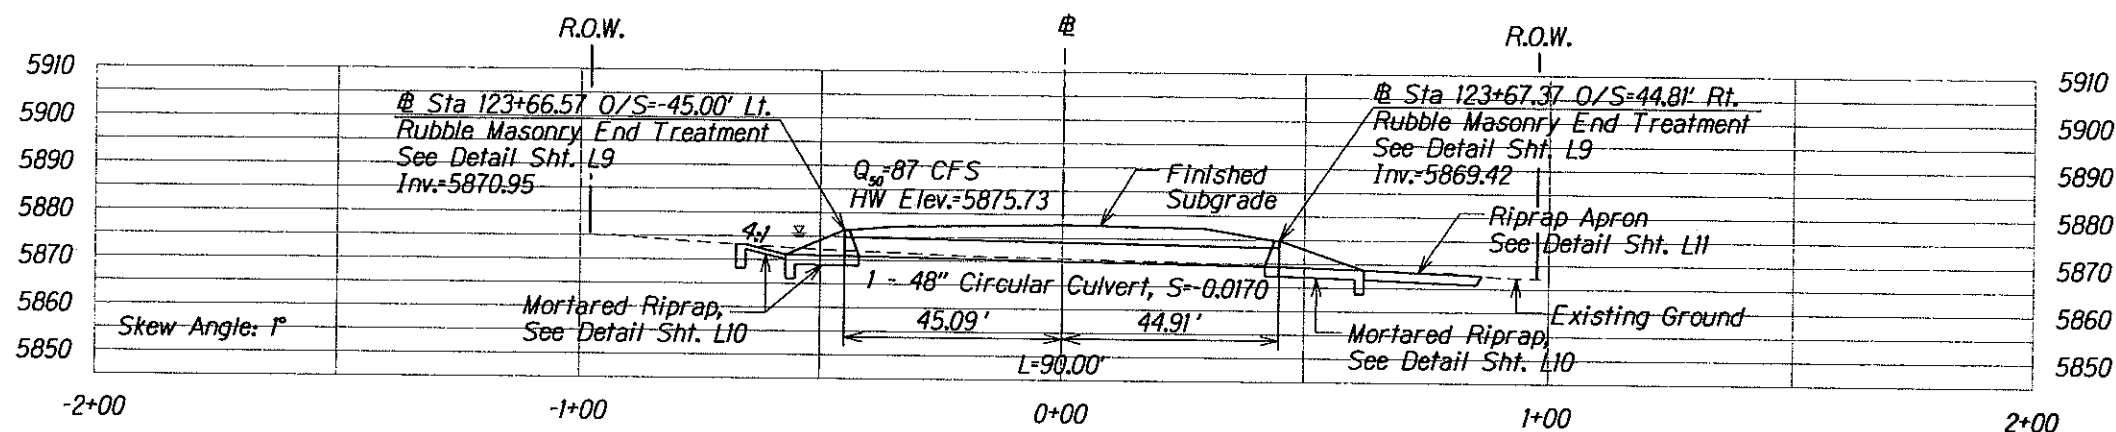

CULVERT 8 @ STA 123+67

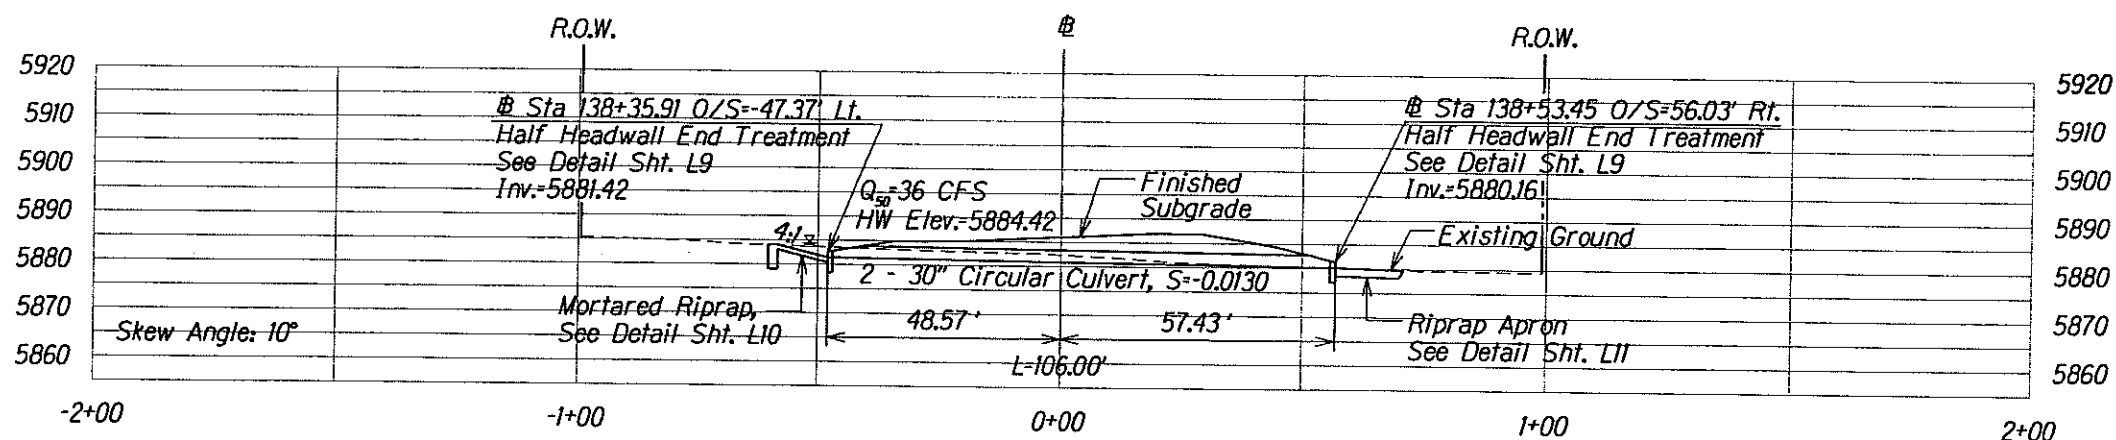


CULVERT 9 @ STA 138+44

Scale: Horiz. 1"=40'
Vert. 1"=40'


LONGITUDINAL CULVERT SECTIONS

SHEET No. 1 OF 6


REG	STATE	PROJECT	SHEET NO.	TOTAL SHEETS
9	HI	HI-A-AD-6(2) Saddle Road	L15	L19

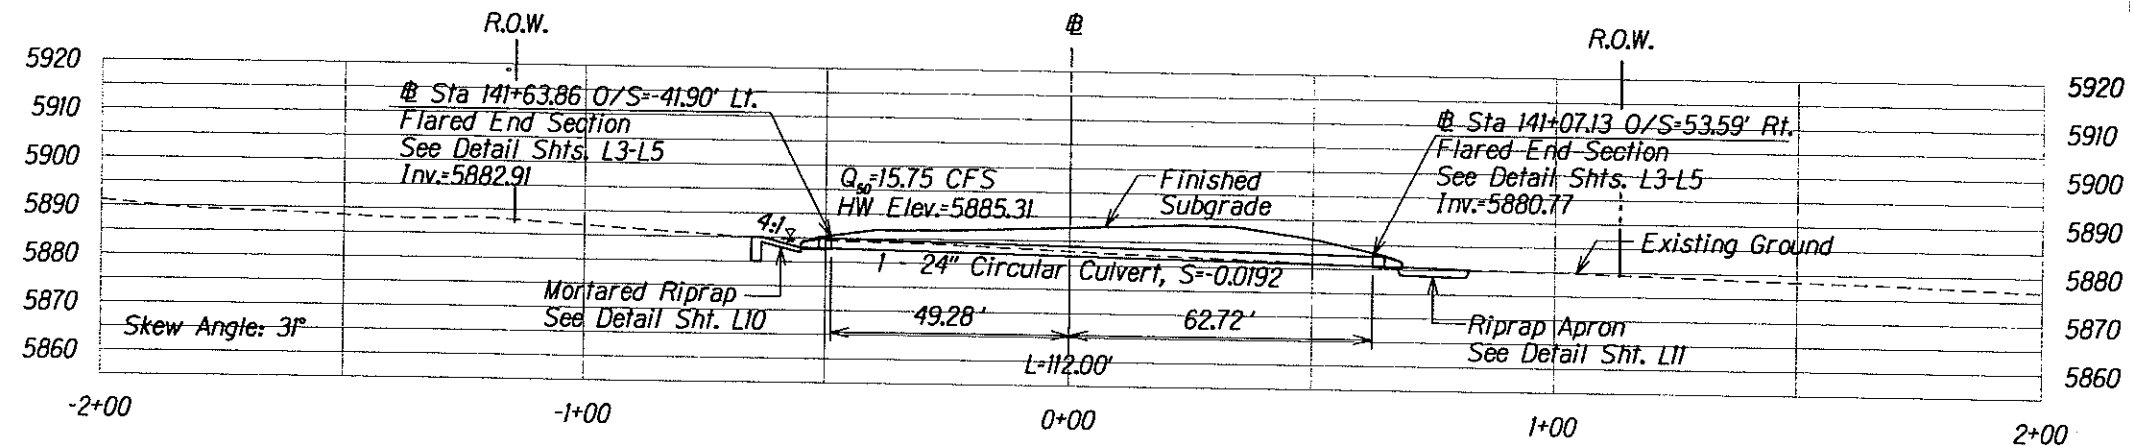

CULVERT 10 @ STA 141+38

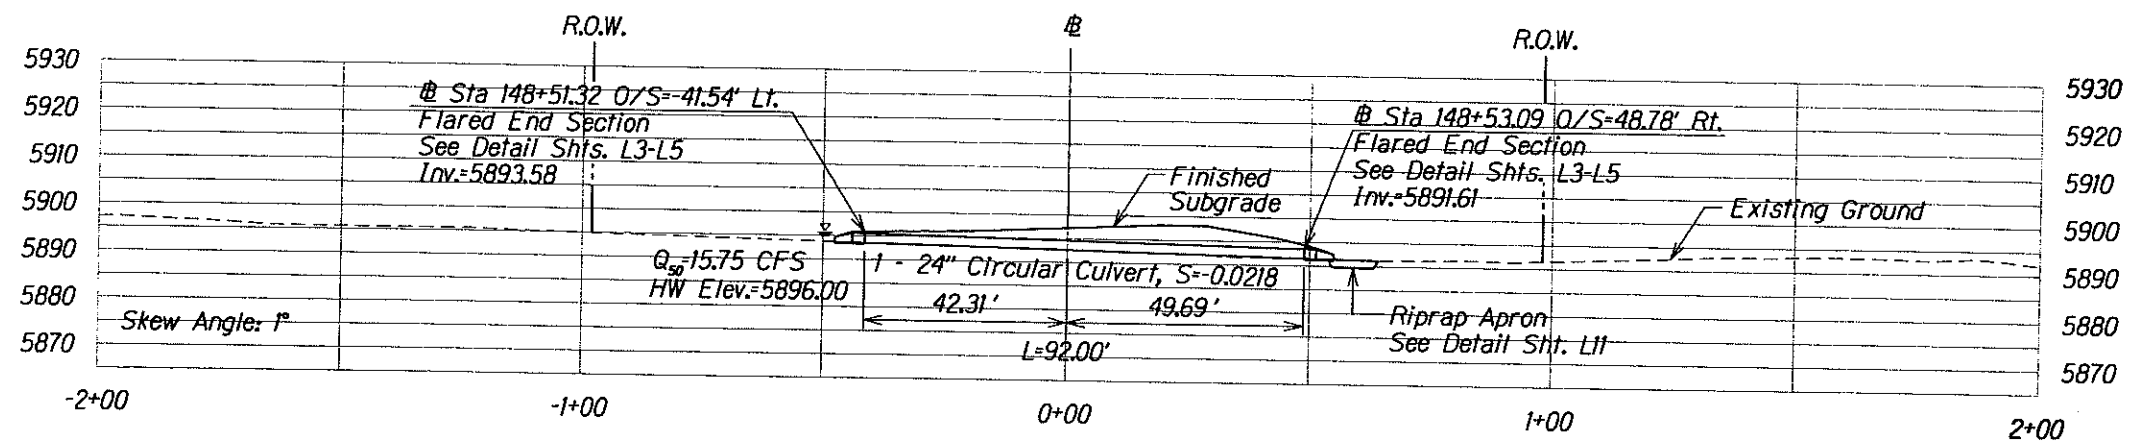

CULVERT 11 @ STA 148+52

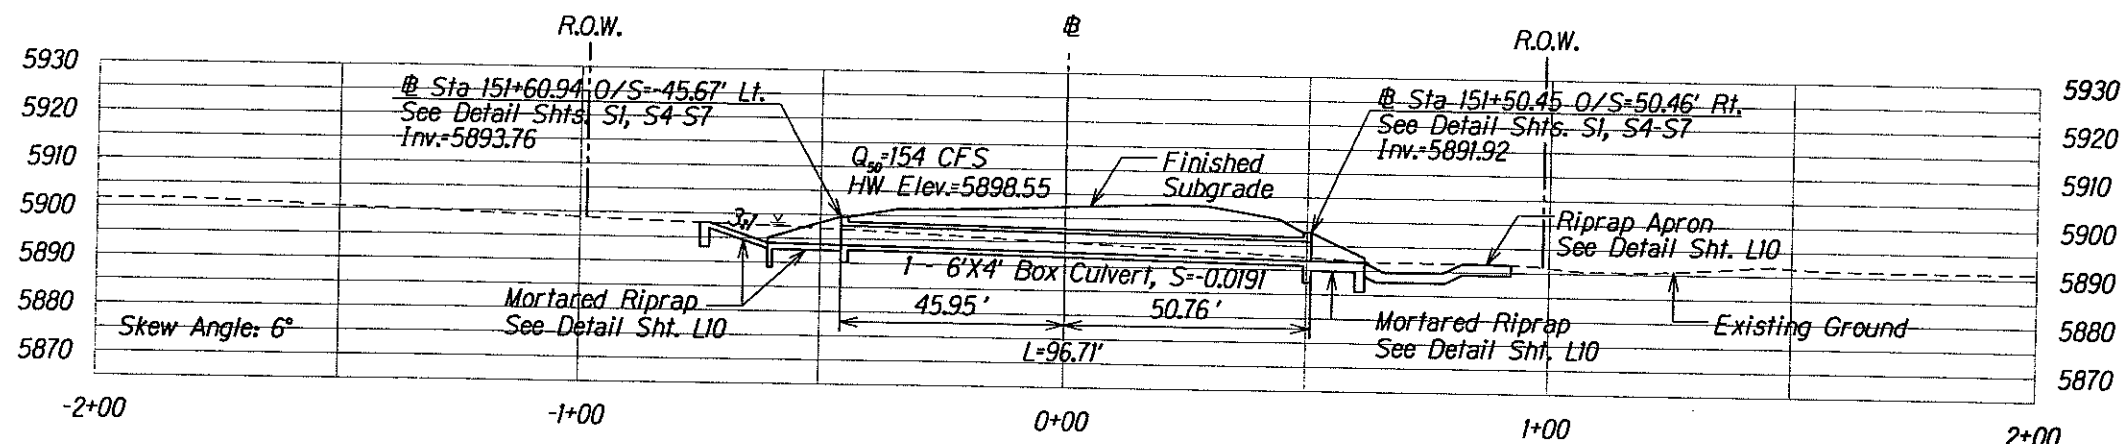

CULVERT 12 @ STA 151+56

Structural Excavation: 460 cu yd


Scale: Horiz. 1"=40'
Vert. 1"=40'

LONGITUDINAL CULVERT SECTIONS


SHEET No. 2 OF 6

L15


REG	STATE	PROJECT	SHEET NO.	TOTAL SHEETS
9	HI	HI-A-AD-6(2) Saddle Road	L16	L19

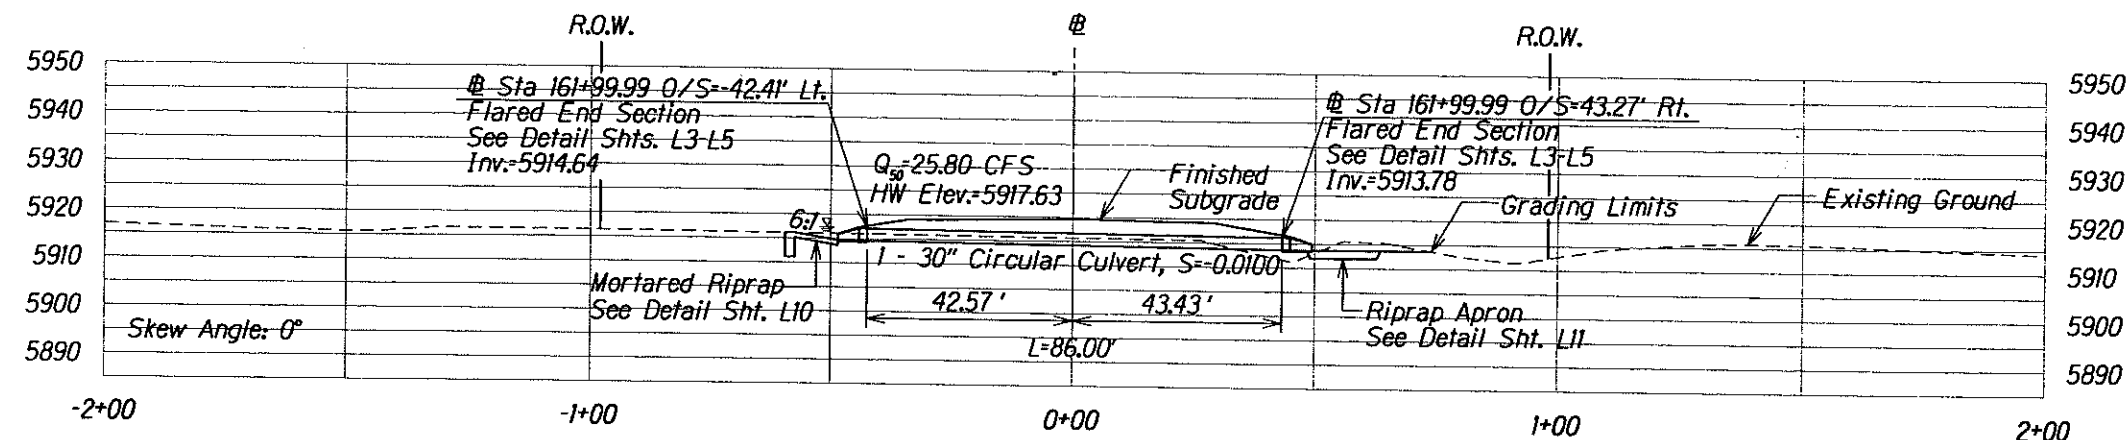

CULVERT 13 @ STA 162+00

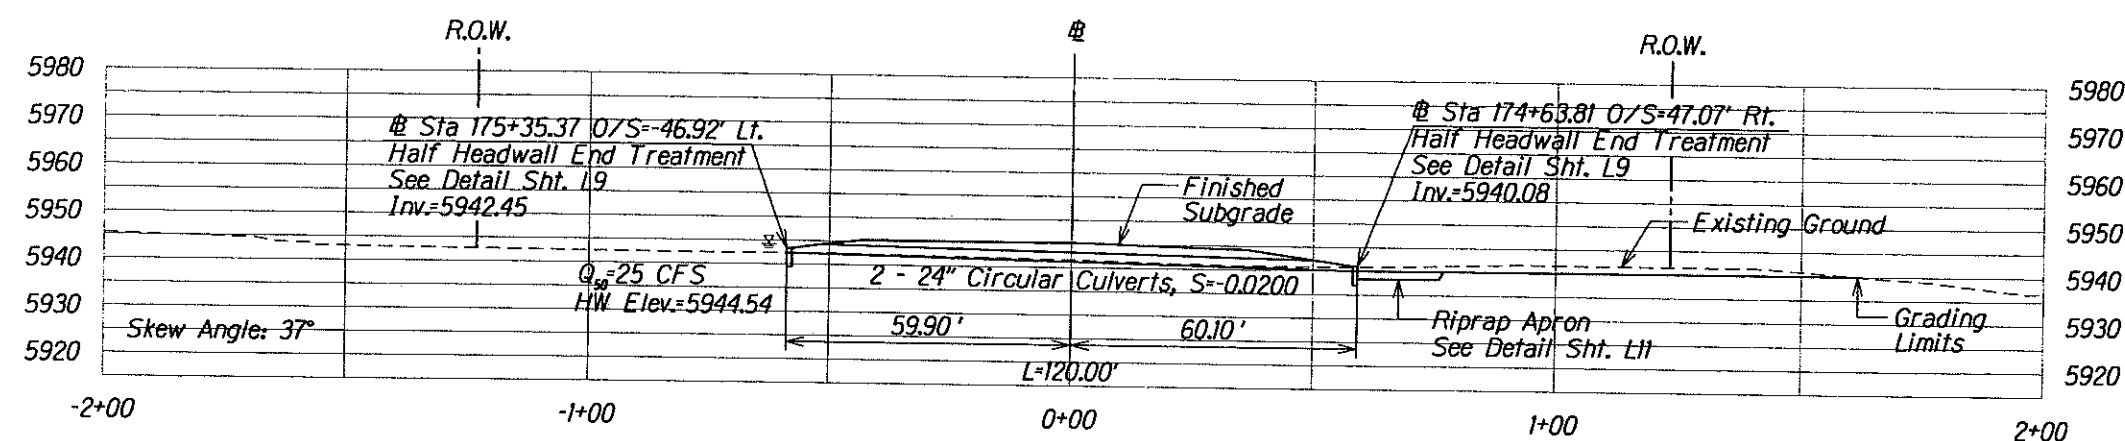

CULVERT 14 @ STA 175+00

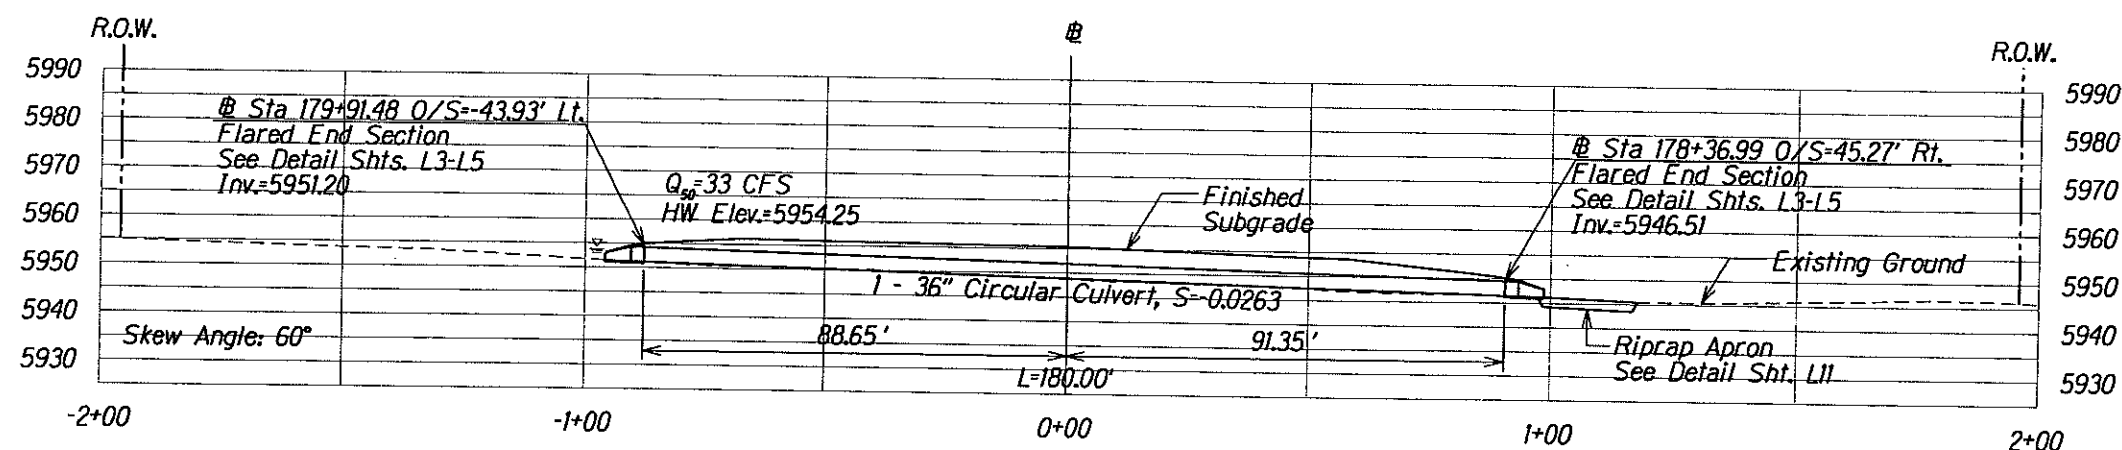

CULVERT 15 @ STA 179+15


Scale: Horiz. 1"=40'
Vert. 1"=40'

LONGITUDINAL CULVERT SECTIONS


SHEET No. 3 OF 6

L16

REG	STATE	PROJECT	SHEET NO.	TOTAL SHEETS
9	HI	HI-A-AD-6(2) Saddle Road	L17	L19

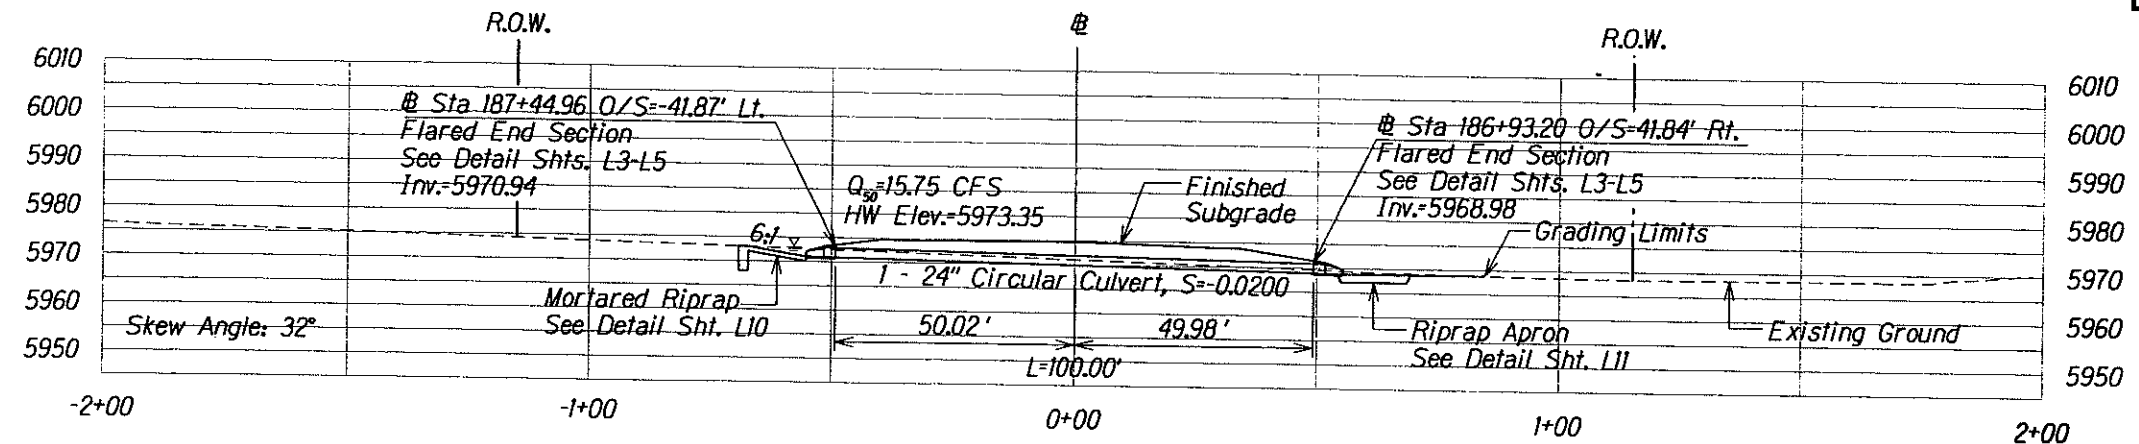


CULVERT 16 @ STA 187+19

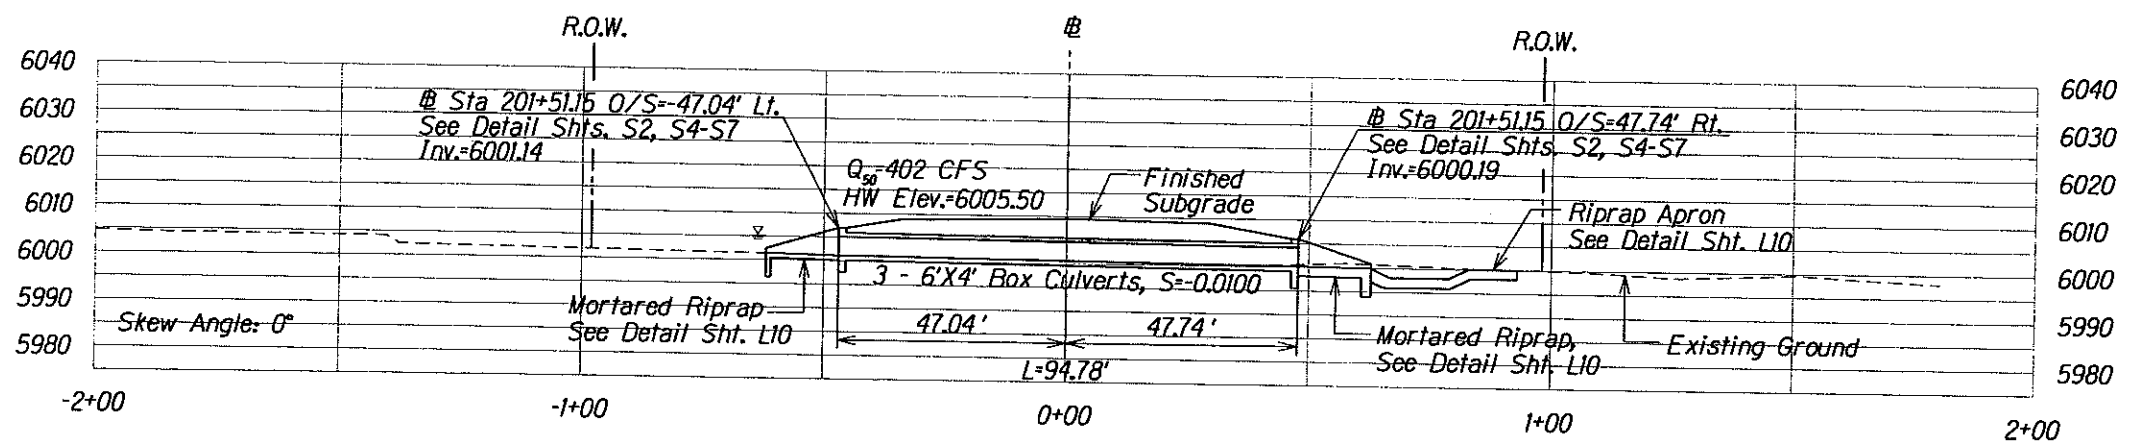

CULVERT 17 @ STA 201+51

Structural Excavation: 490 cu yd



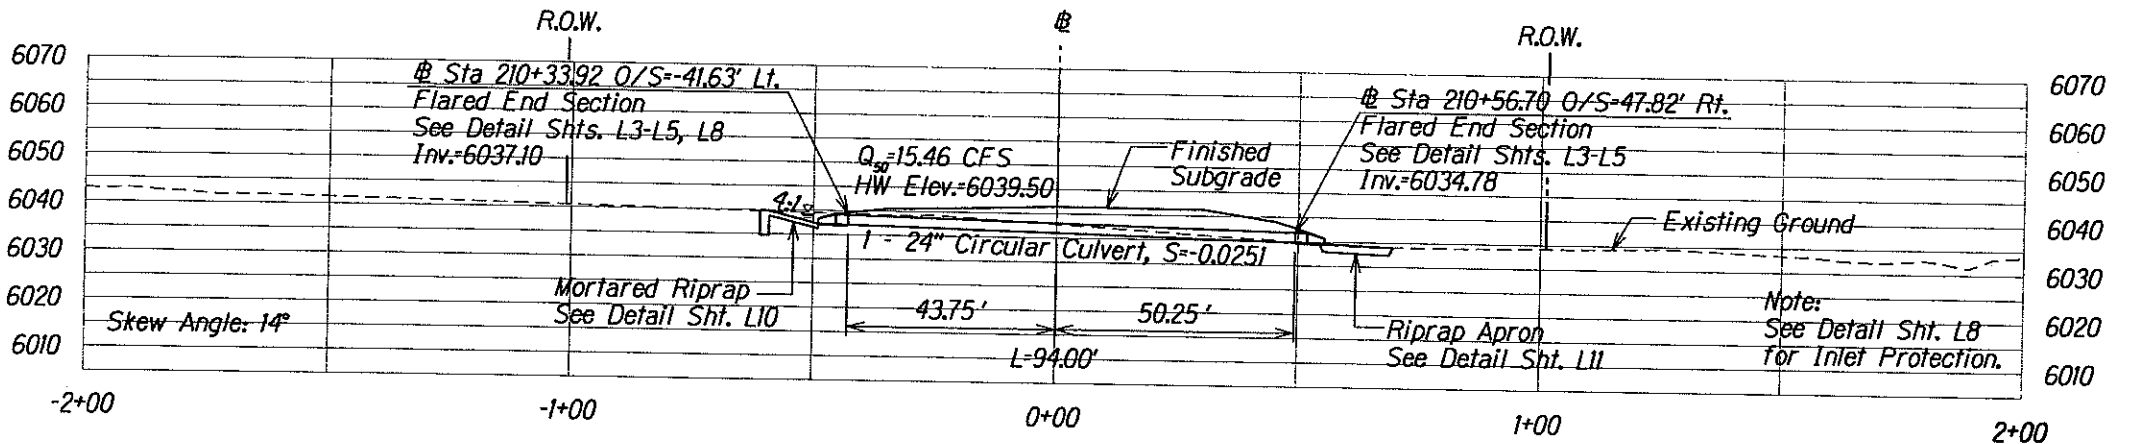


CULVERT 18 @ STA 210+45

Scale: Horiz. 1"=40'
Vert. 1"=40'

M:\Mproj\Lenzie\203027\100%\sheets\st1017.dgn

REG	STATE	PROJECT	SHEET NO.	TOTAL SHEETS
9	HI	HI-A-AD-6(2) Saddle Road	L18	L19

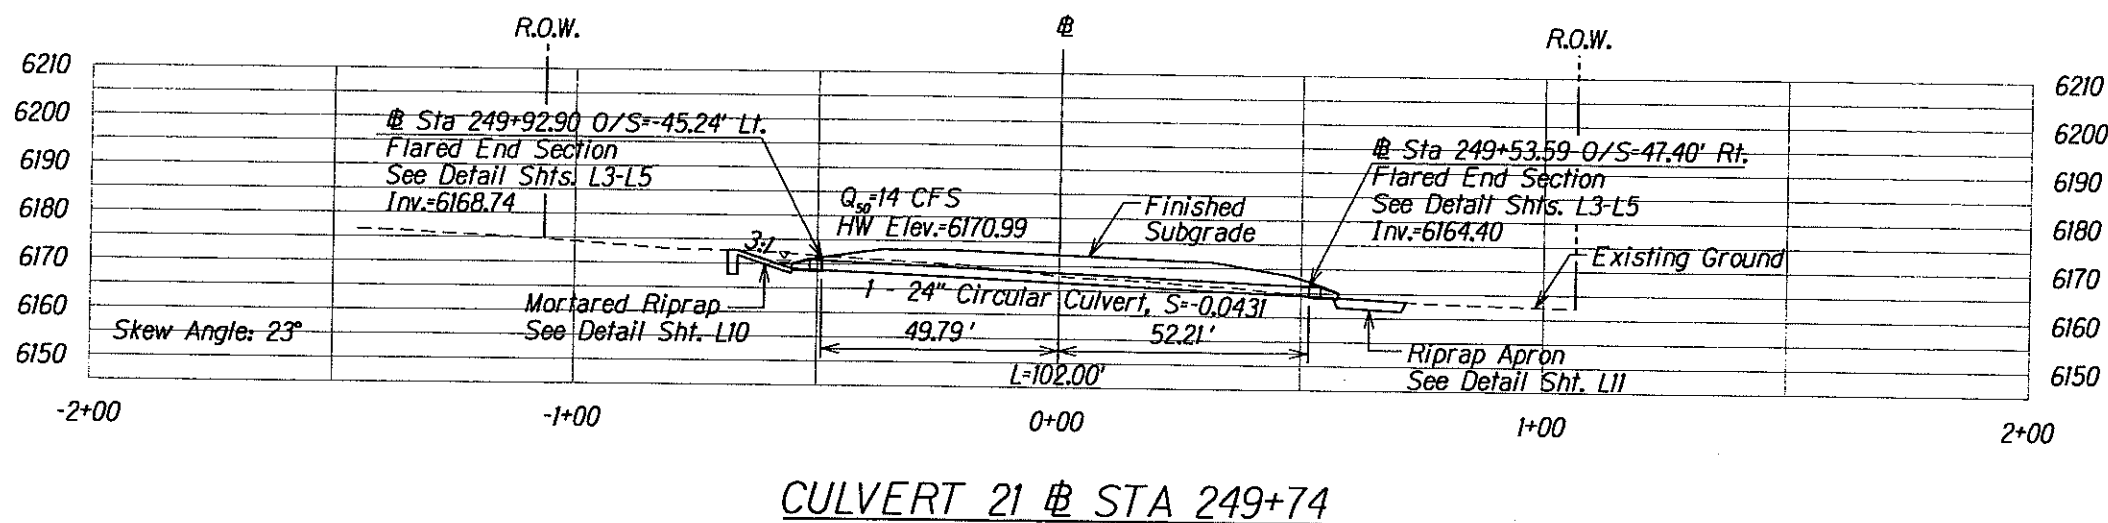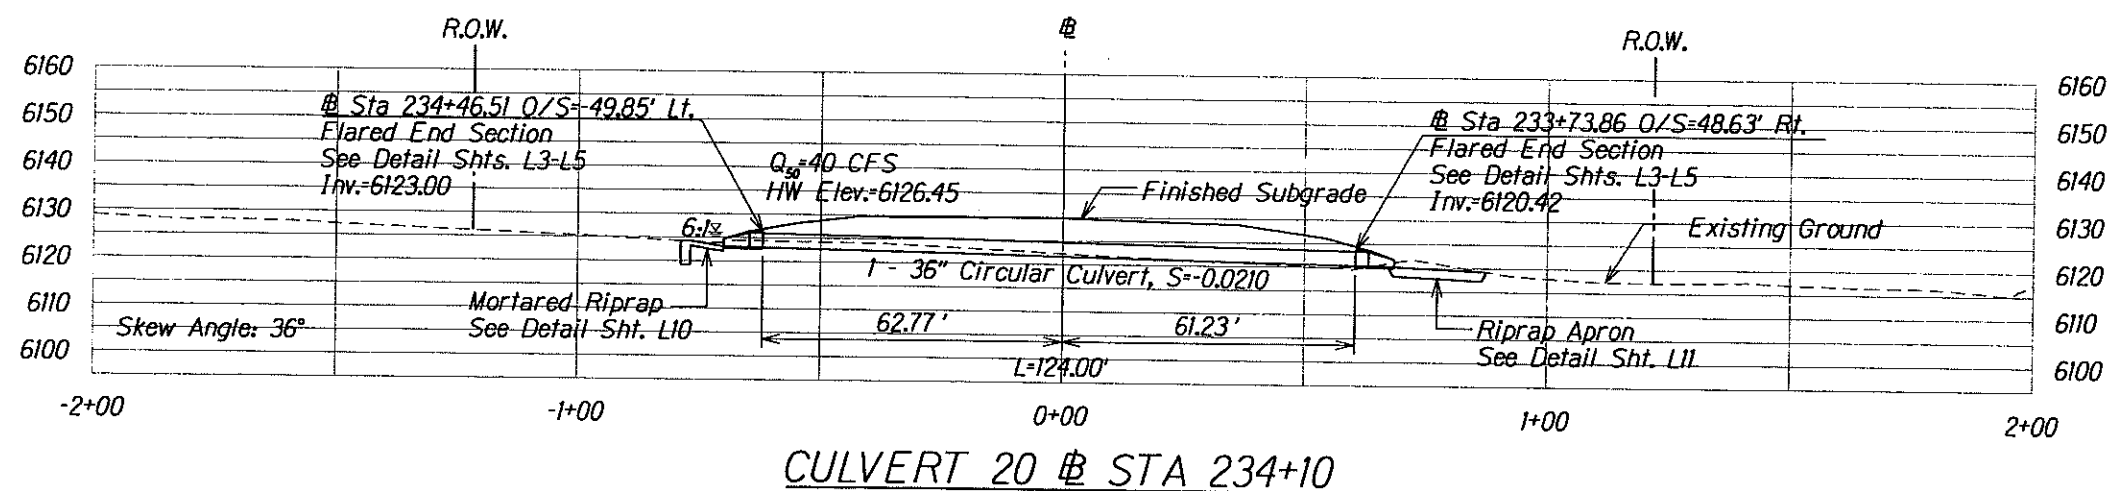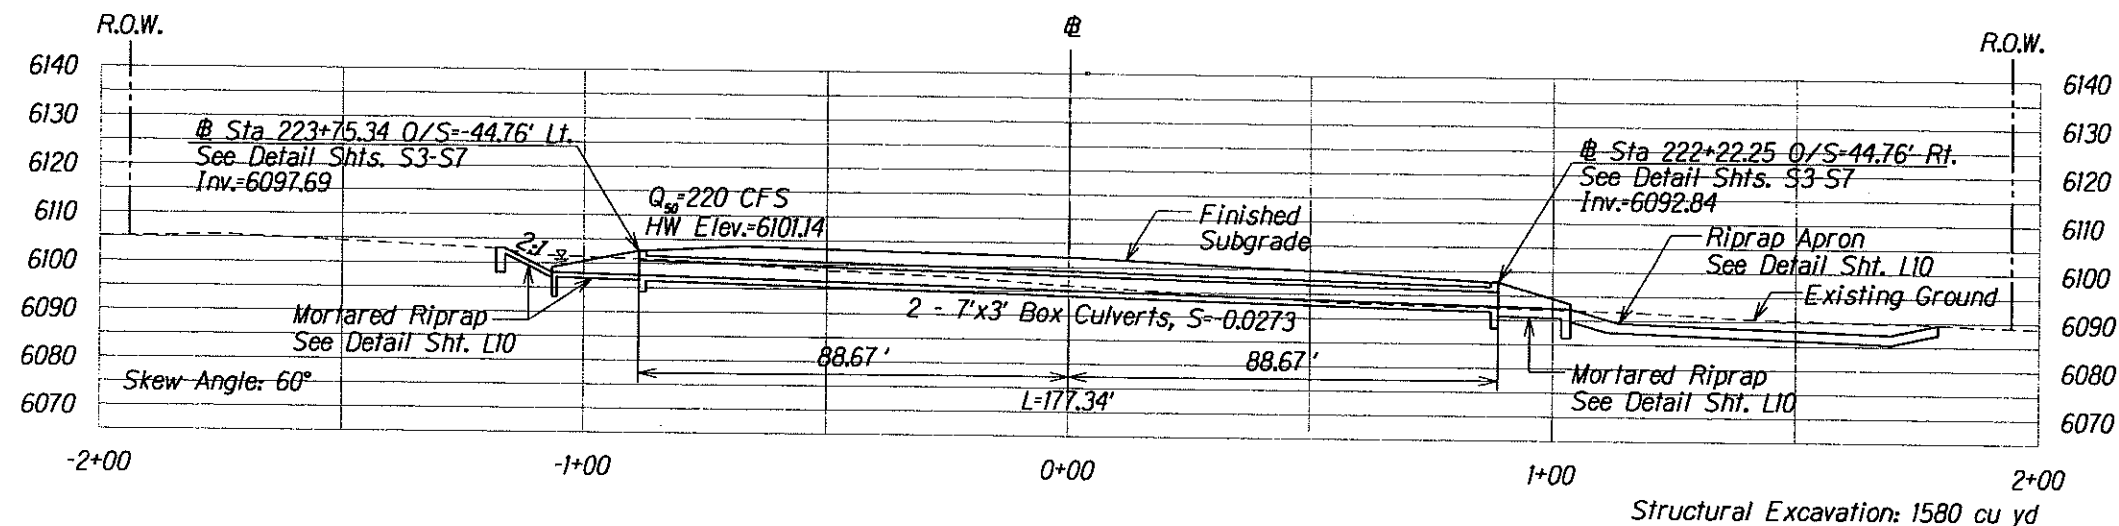


Scale: Horiz. 1"=40'
Vert. 1"=40'

LONGITUDINAL CULVERT SECTIONS

SHEET No. 5 OF 6

L18


REG	STATE	PROJECT	SHEET NO.	TOTAL SHEETS
9	HI	HI-A-AD-6(2) Saddle Road	L19	L19

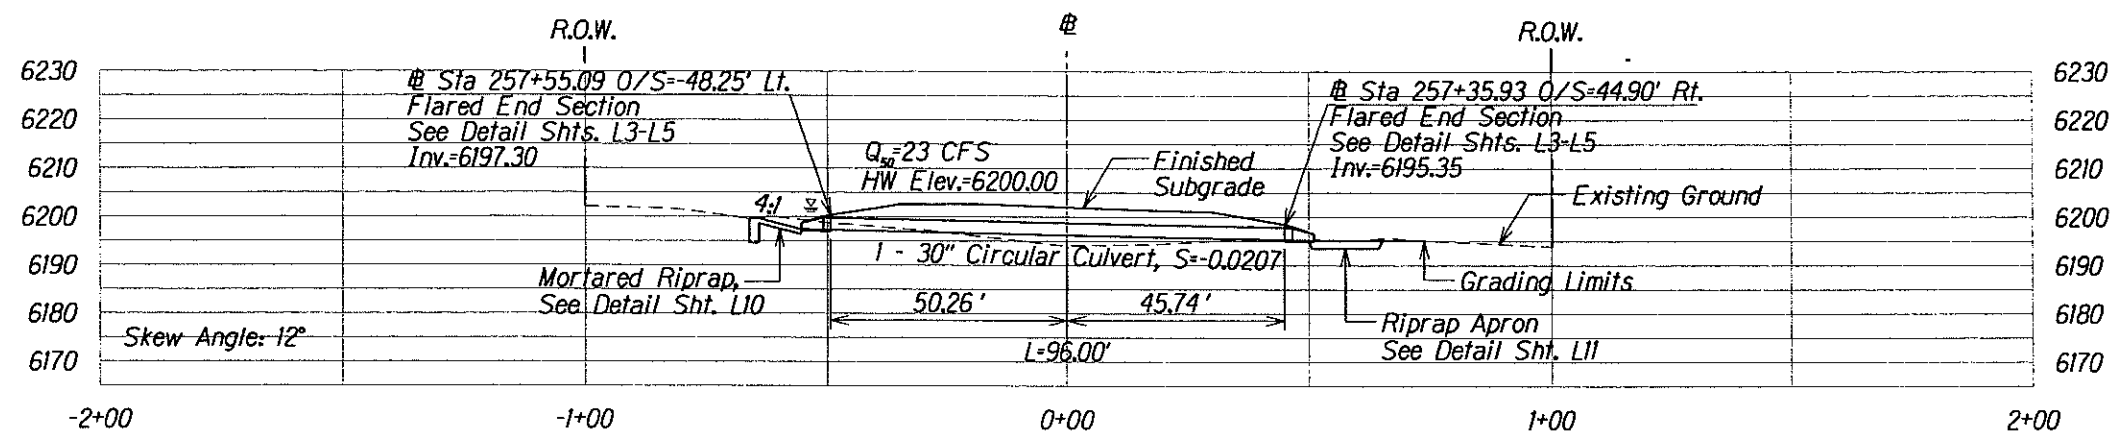

CULVERT 22 @ STA 257+45

Scale: Horiz. 1"=40'
Vert. 1"=40'

Back of L19

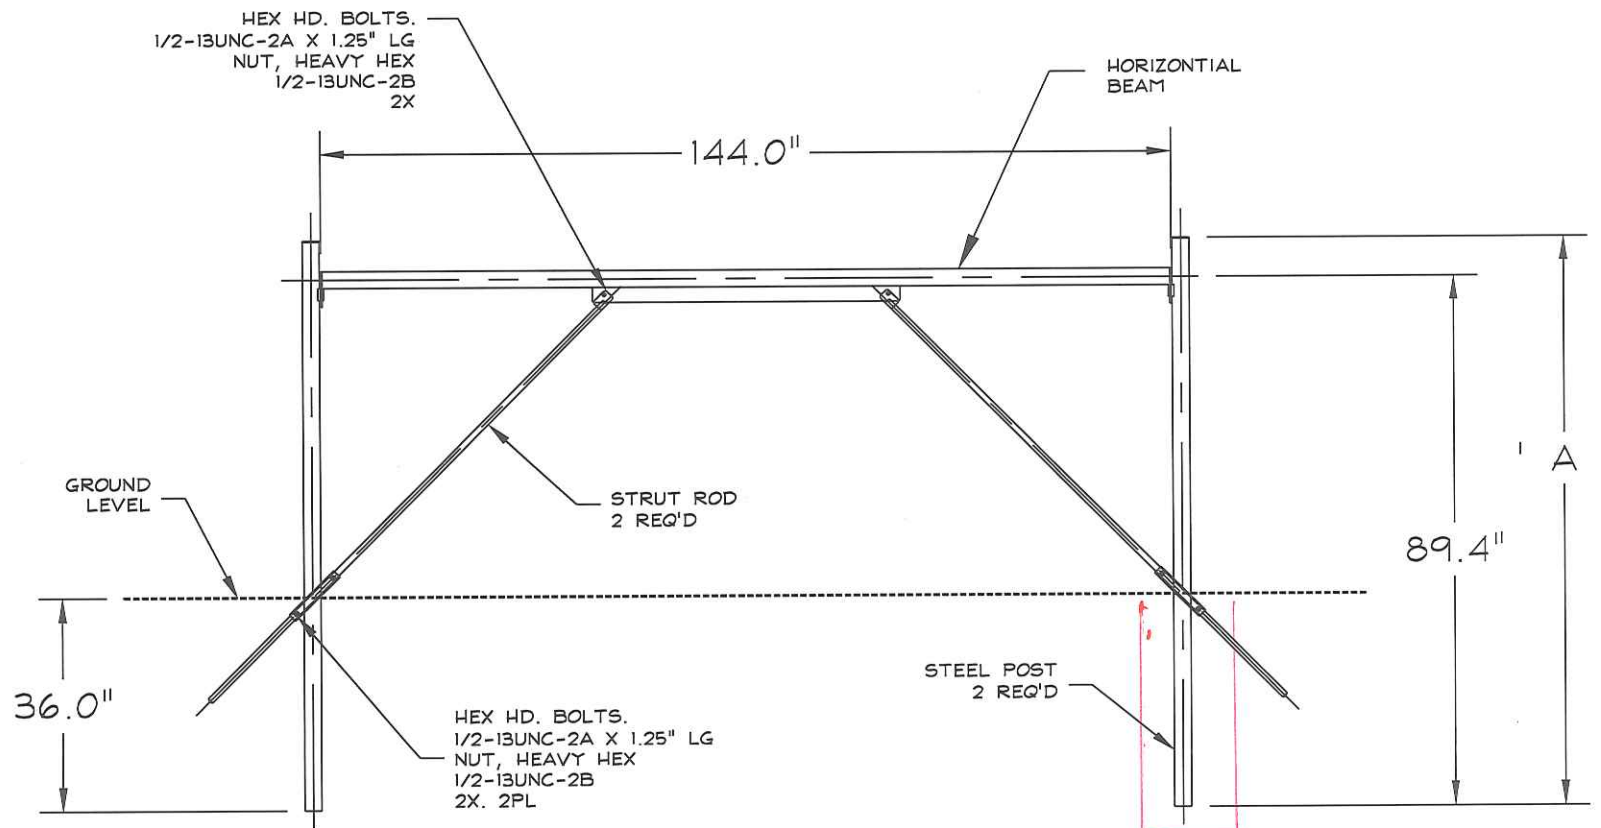

TAB	'A' DIM
-01	96.0"
-02	120.0"

REVISIONS BY
0-24-05 DL


DANNY LAURETA
LIVERMORE, CA 94560
CUSTOM RESIDENTIAL - ADDITIONS & REMODELS
ENGINEERING - DOCUMENTATION - COMPLETE PLANS

SOUTH WEST FENCE
PATTERSON, CA

ASSEMBLY

DRAWN
DRL
DATE
4-28-05
SCALE
FULL
JOB NO.
SHEET

1

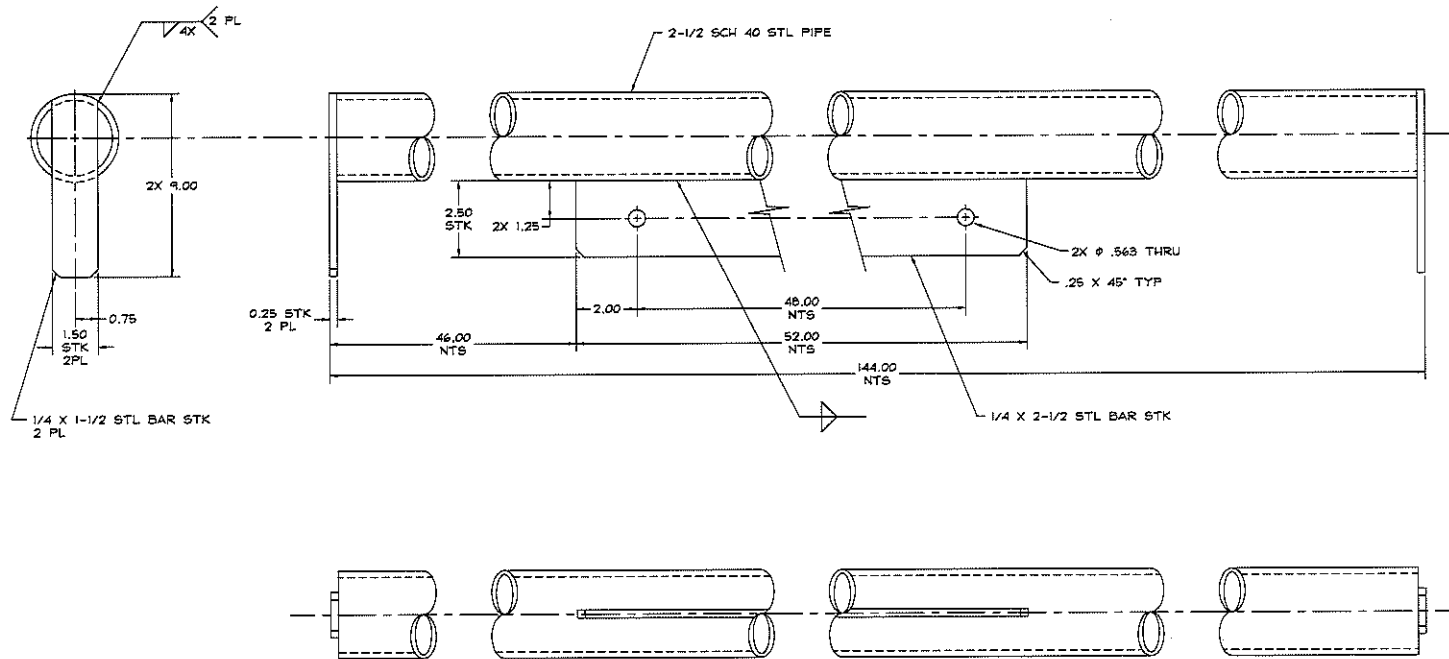

REVISIONS 17


DANNY LAURETA
LIVERMORE, CA 94550
925-443-4142
CUSTOM RESIDENTIAL • ADDITIONS & REMODELS
ENGINEERING • DOCUMENTATION • COMPLETE PLANS

SOUTH WEST FENCE
PATTERSON, CA

HORIZ BEAM

DRAWN
DRL
CHECKED
DATE
4-28-05
SCALE
1/2" = 1'
JOB NO.
SHEET



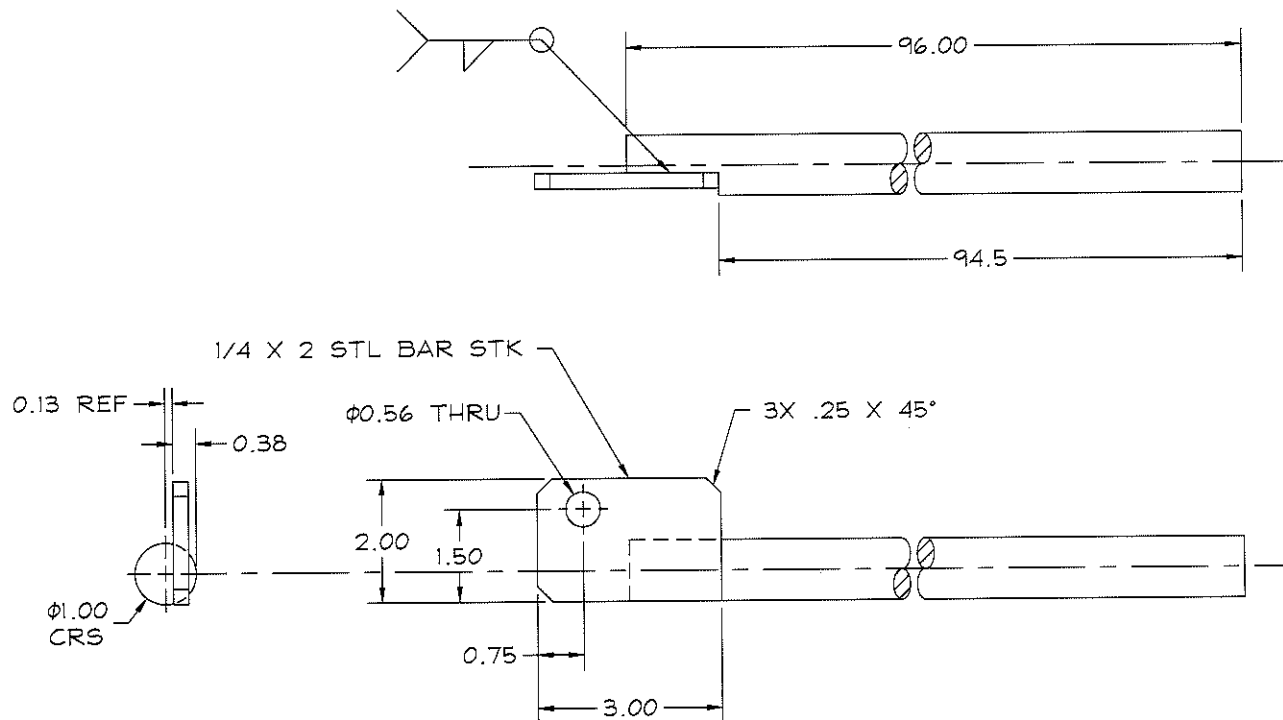

REVISIONS BY

DANNY LAURETA
 LIVERMORE, CA 94550
 925-443-4142
 CUSTOM RESIDENTIAL - ADDITIONS & REMODELS
 ENGINEERING - DOCUMENTATION - COMPLETE PLANS

**SOUTH WEST FENCE
 PATTERSON, CA**

STRUT ROD

DRAWN
 DRL
 CHECKED
 DATE
 4-28-05
 SCALE
 FULL
 JOB NO.
 SHEET

